



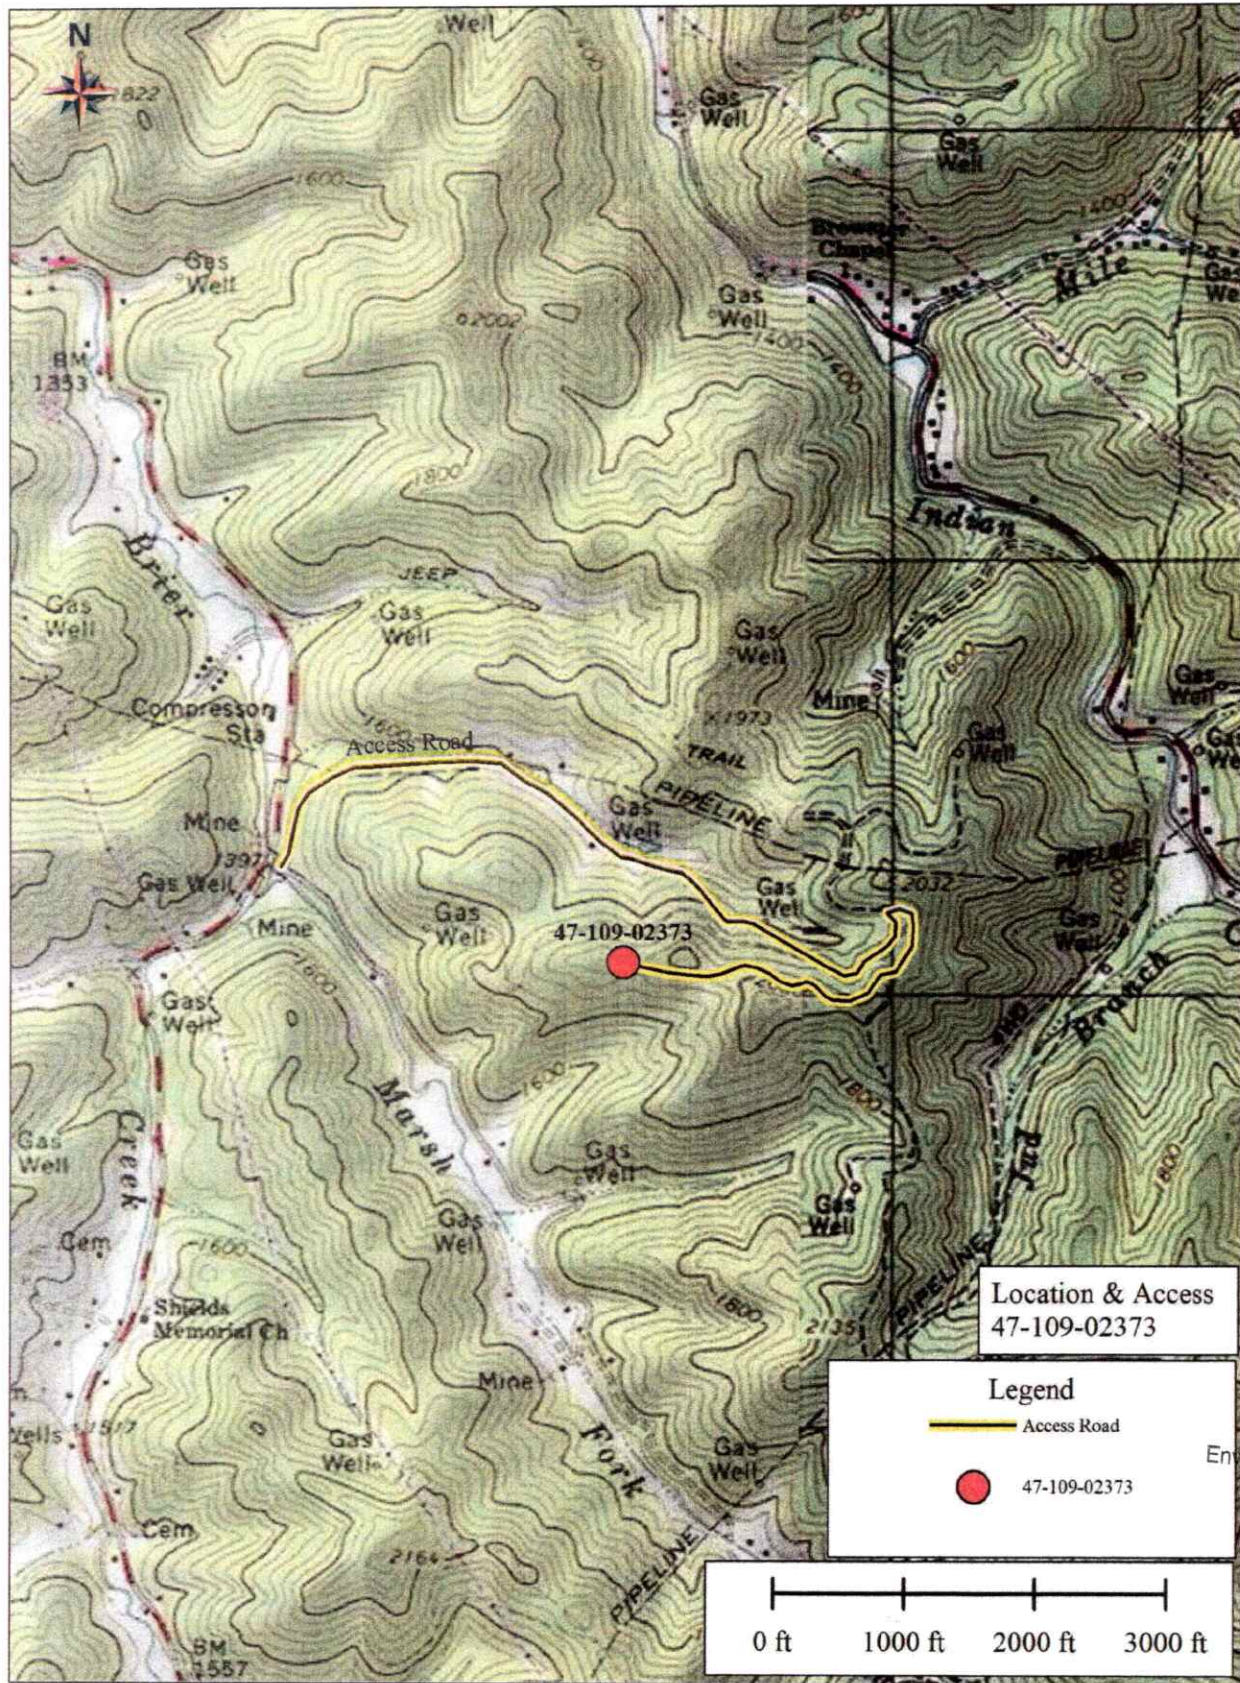

Location & Access
47-109-02373

Legend

- Access Road
- 47-109-02373

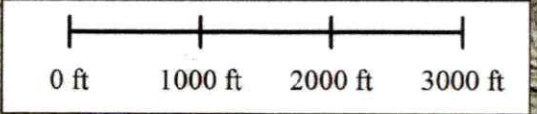

RECEIVED
Office of Oil and Gas
JUL 14 2025
WV Department of
Environmental Protection

08/15/2025



West Virginia Department of Environmental Protection
Office of Oil and Gas

WELL LOCATION FORM: GPS

API: 47-109-02373 WELL NO.: 99
FARM NAME: US Steel Mining Company
RESPONSIBLE PARTY NAME: Ultra Production Company, LLC
COUNTY: Wyoming DISTRICT: Baileysville
QUADRANGLE: Pineville
SURFACE OWNER: Pinnacle Land Company, LLC
ROYALTY OWNER: Pinnacle Land Company, LLC
UTM GPS NORTHING: 4155073.141
UTM GPS EASTING: 444370.368 GPS ELEVATION: 1,959 ft.

The Responsible Party named above has chosen to submit GPS coordinates in lieu of preparing a new well location plat for a plugging permit or assigned API number on the above well. The Office of Oil and Gas will not accept GPS coordinates that do not meet the following requirements:

1. Datum: NAD 1983, Zone: 17 North, Coordinate Units: meters, Altitude: height above mean sea level (MSL) – meters.
2. Accuracy to Datum – 3.05 meters
3. Data Collection Method:

Survey grade GPS ____; Post Processed Differential ____

Real-Time Differential ____

Mapping Grade GPS X; Post Processed Differential ____

Real-Time Differential X

4. **Letter size copy of the topography map showing the well location.**

I the undersigned, hereby certify this data is correct to the best of my knowledge and belief and shows all the information required by law and the regulations issued and prescribed by the Office of Oil and Gas.




Signature

Manager
Title

8-15-2025
Date

08/15/2025

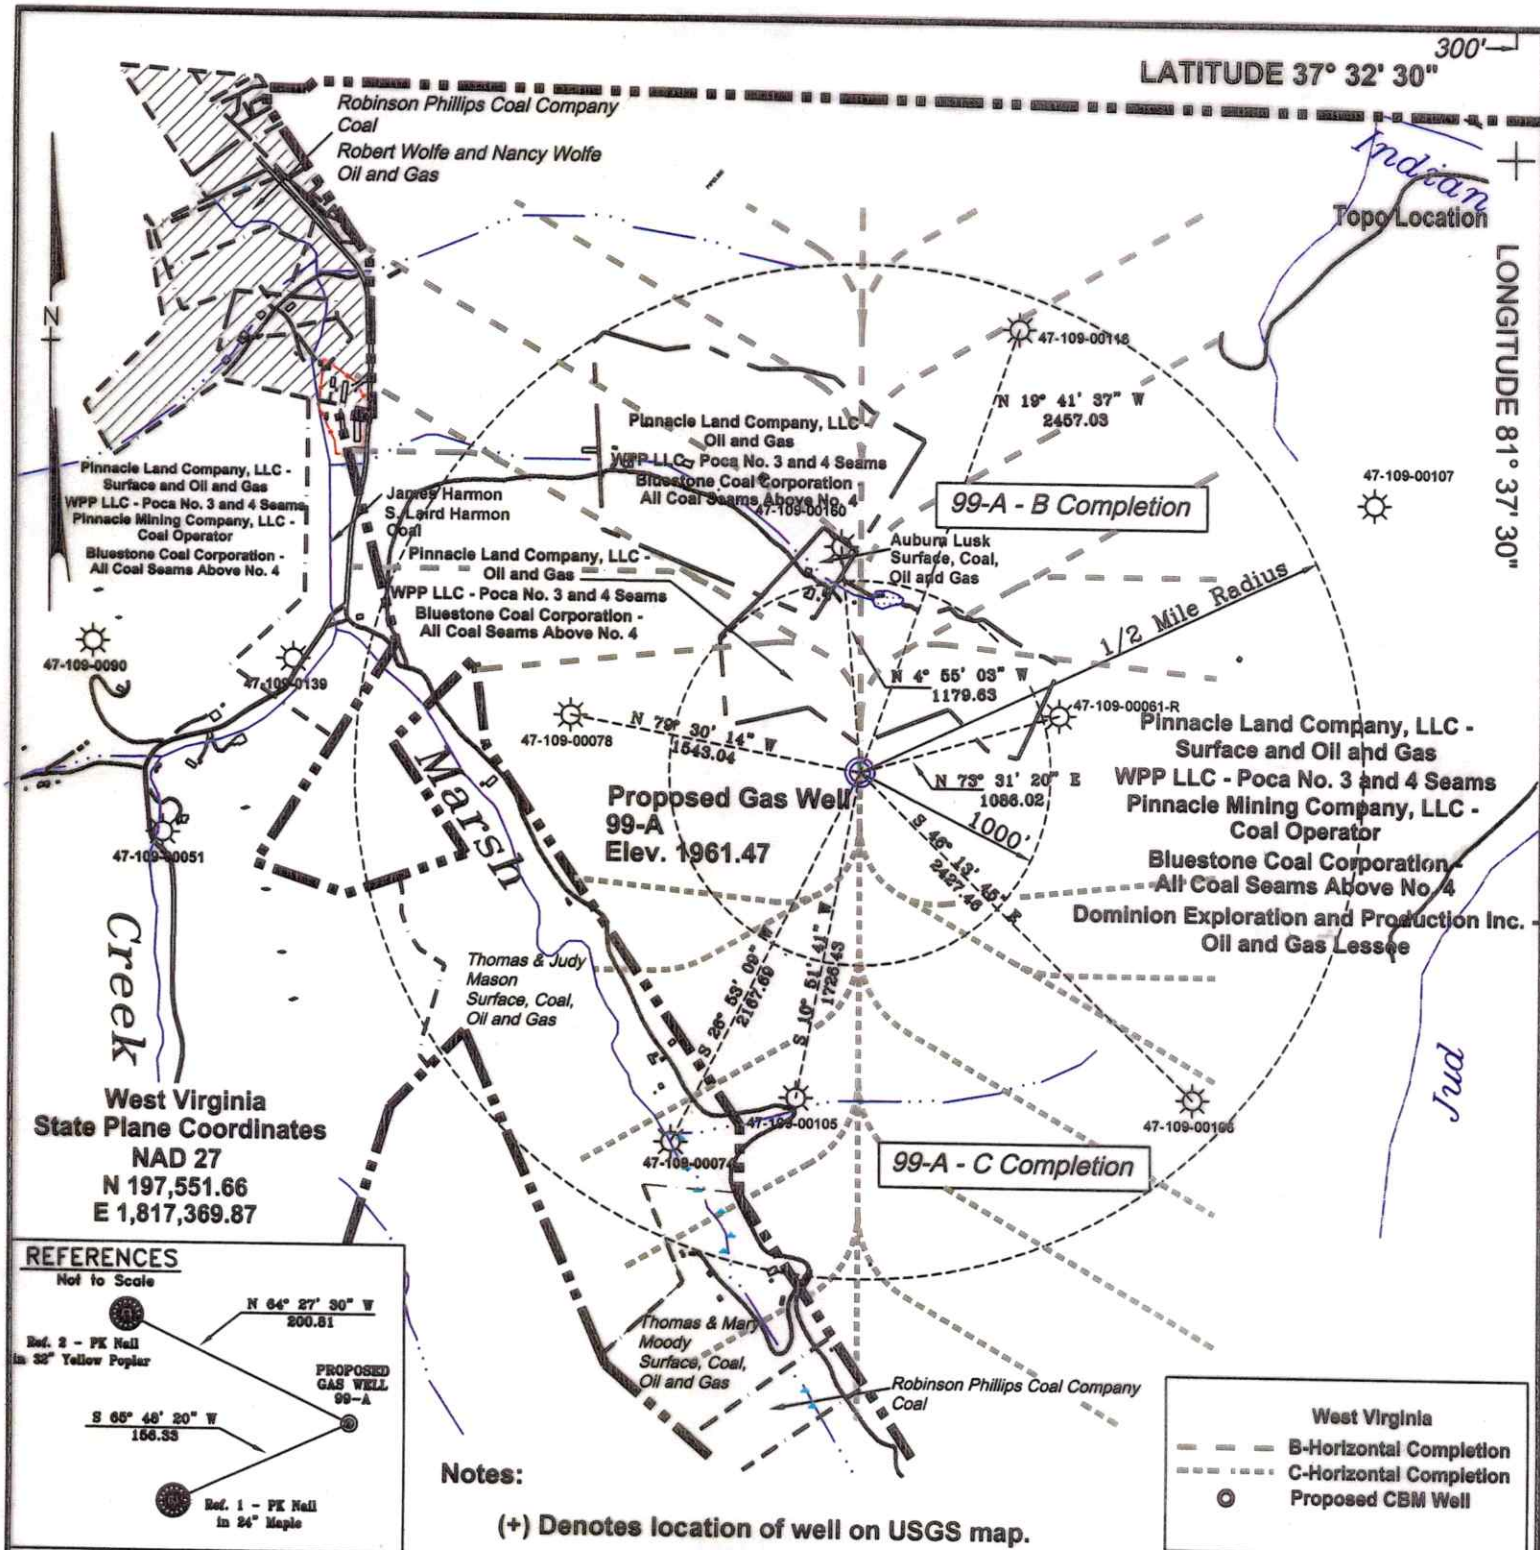

FILE No. CDXGAS

DRAWING NAME \PLATS

DRAWING NAME 99-A

SCALE 1" = 1000'

MINIMUM DEGREE OF
ACCURACY 1 : 2500

PROVEN SOURCE OF
ELEVATION GPS - GLOBAL
POSITIONING SYSTEM

I THE UNDERSIGNED, HEREBY CERTIFY THAT
THIS PLAT IS CORRECT TO THE BEST OF MY
KNOWLEDGE AND BELIEF AND SHOWS ALL THE
INFORMATION REQUIRED BY LAW AND THE REGU-
LATIONS ISSUED AND PRESCRIBED BY THE
DEPARTMENT OF MINES.

(SIGNED) Stacey L. Boardwine
R.P.E. 15423 R.P.S.



STATE OF WEST VIRGINIA
DEPARTMENT OF ENVIRONMENTAL PROTECTION
OFFICE OF OIL AND GAS
CHARLESTON, WV

DATE December 23, 2003

OPERATOR'S WELL No. 99-A

API WELL No.

47 - 109 - 02373-C
STATE COUNTY PERMIT

WELL TYPE: OIL GAS CBM LIQUID INJECTION WASTE DISPOSAL
(IF "GAS") PRODUCTION X STORAGE DEEP SHALLOW

LOCATION: ELEVATION 1961.47 WATER SHED TRIBUTARY OF BRIER CREEK
DISTRICT BAILEYSVILLE COUNTY WYOMING
QUADRANGLE BAILEYSVILLE, WV

SURFACE OWNER PINNACLE LAND COMPANY, LLC

CBM ROYALTY OWNER PINNACLE LAND COMPANY, LLC
REFER TO APPLICATION

ACREAGE 33,742.55

LEASE ACREAGE 08/15/2025

PROPOSED WORK: DRILL X CONVERT DRILL DEEPER REDRILL FRACTURE OR
STIMULATE PLUG OFF OLD FORMATION PERFORATE NEW
FORMATION OTHER PHYSICAL CHANGE IN WELL (SPECIFY)

PLUG AND ABANDON CLEAN OUT AND REPLUG

TARGET FORMATION POCAHONTAS NO. 3 AND PENN. COALS

WELL OPERATOR CDX GAS, LLC

ADDRESS P.O. BOX 609

PINEVILLE, WV 24874

ESTIMATED DEPTH

1230'

DESIGNATED AGENT

JOSEPH ZUPANICK

ADDRESS

P.O. BOX 609

PINEVILLE, WV 24874