

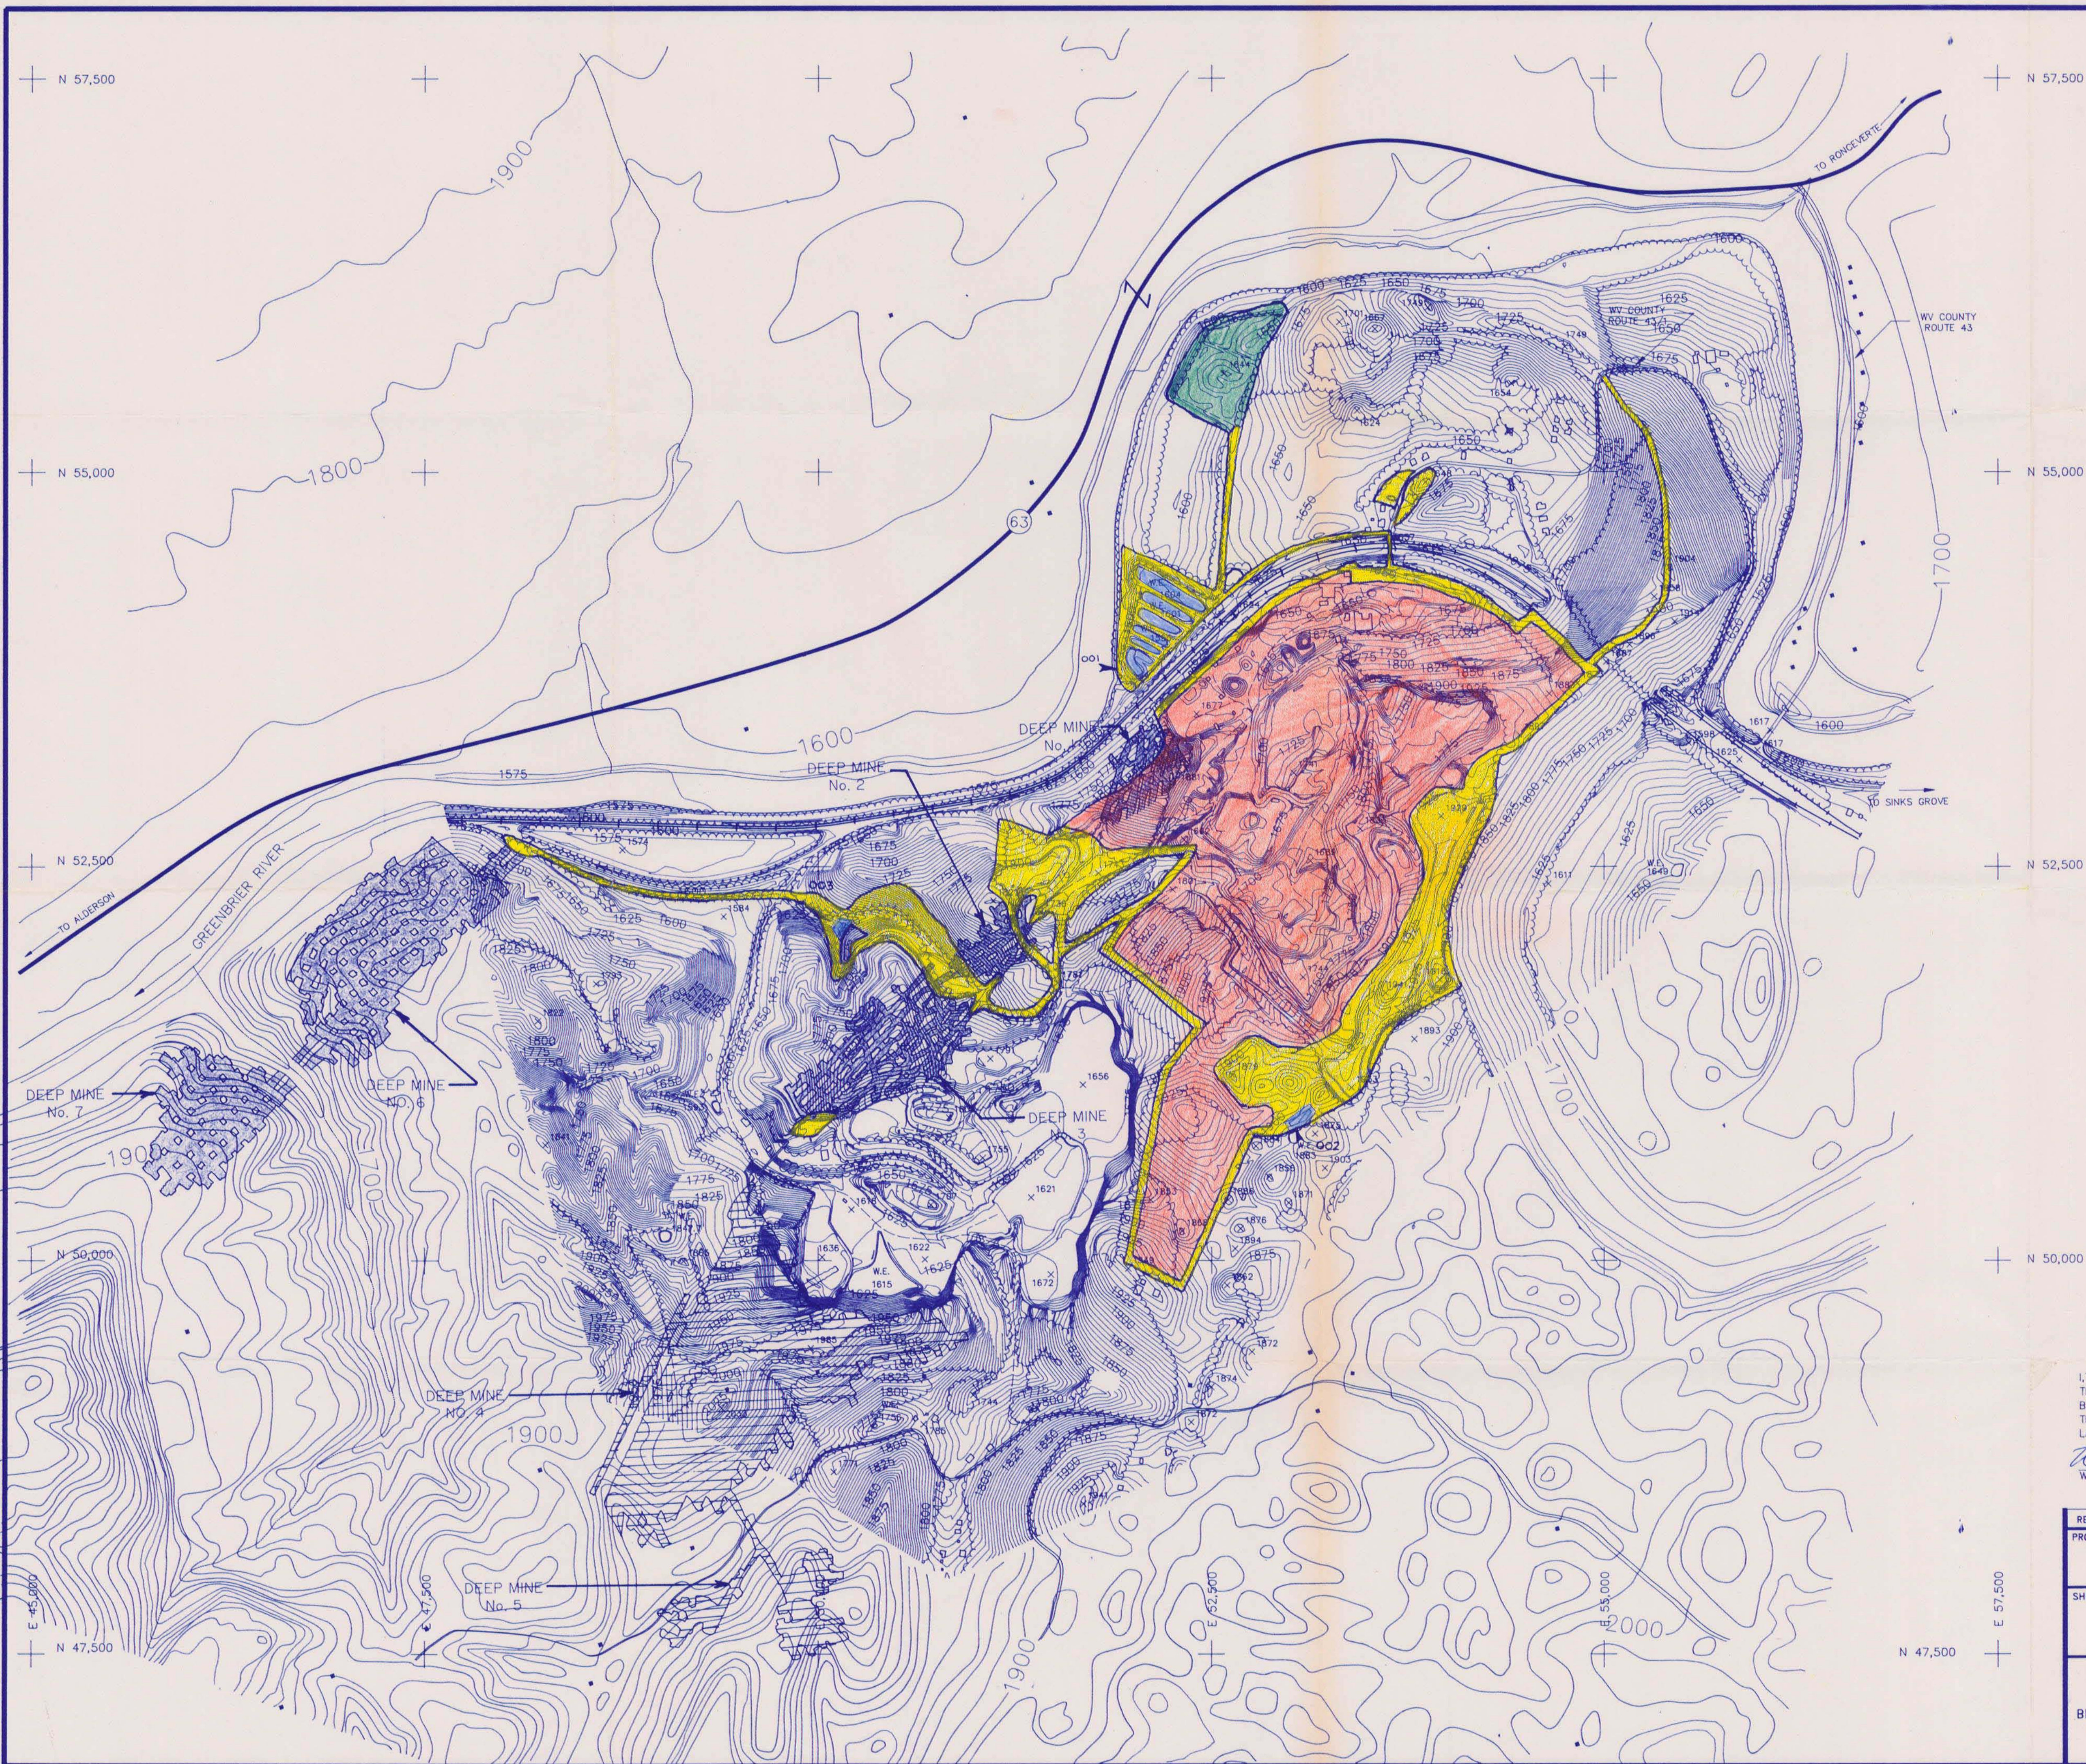


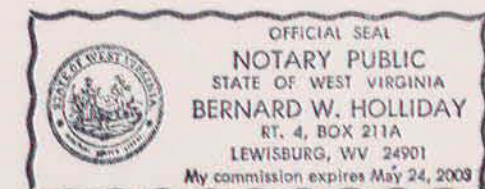

LEGEND

- PROPOSED PERMIT AREA
- DISTURBED AREA
- MINERAL REMOVAL AREA
- DRAINAGE STRUCTURES
- REGRADED & RESEEDING AREA
- EXISTING DEEP MINE WORKS FROM MINE WORK MAPS
- APPROXIMATE MINE WORK LIMITS

- NOTES:
- (1) DEEP MINE No. 1-3, No. 6 & No. 7 WORKS TAKEN FROM MAPS PROVIDED BY ACME LIMESTONE COMPANY, INC.
 - (2) ALIGNMENT OF OLD WORKS ACHIEVED THROUGH "BEST FIT" ROTATION. NO FIELD SURVEY TIES TO OLD WORKINGS
 - (3) OUTLINE OF MINE WORKS FOR DEEP MINES No. 4 & 5 TAKEN FROM "MAP SHOWING PROPERTIES NEAR THE ACME LIMESTONE COMPANY QUARRY". PREPARED BY DUNLAP SURVEYING, INC. REVISED 9-9-93.
 - (4) DEEP MINES No. 1 & 6 USED FOR MATERIAL AND SUPPLY STORAGE. DEEP MINE No. 2 USED FOR HAULAGEWAY. DEEP MINE No. 3 USED FOR HAULAGE WAY AND POND CLEANING DISPOSAL. DEEP MINES No. 4, 5 & 7 CURRENTLY NOT USED BY ACME LIMESTONE CO. INC.

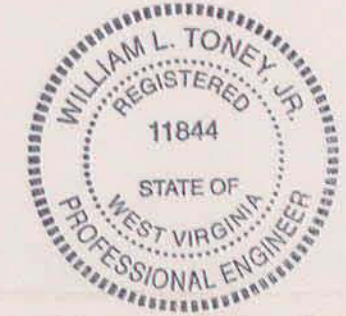

I, THE UNDERSIGNED, HEREBY CERTIFY THAT THIS MAP IS CORRECT AND SHOWS TO THE BEST OF MY KNOWLEDGE AND BELIEF ALL THE INFORMATION REQUIRED BY THE MINING LAWS OF THIS STATE.

William L. Toney, Jr.
WILLIAM L. TONEY, JR. R.P.E. 87844

STATE OF WEST VIRGINIA
COUNTY OF GREENBRIER
TAKEN, SUBSCRIBED & SWORN TO BEFORE ME
THIS 11 DAY OF November, 1996
MY COMMISSION EXPIRES May 24, 2003

Bernard W. Holliday
SIGNED

REV	DATE	DESCRIPTION	DR BY	CHK BY	RVW BY		
PROJECT: ACME LIMESTONE COMPANY, INC. FORT SPRING, WEST VIRGINIA							
SHEET TITLE: MAP SHOWING EXISTING DEEP MINE WORKS							
 BRACKENRICH & ASSOCIATES, INC. CONSULTING ENGINEERS & SURVEYORS LEWISBURG SUITON WEST VIRGINIA			PROJECT No.		FILE No.: ACMEW		
			CLIENT PROJ. No.		DRAFTING SUBTITLE:		
			DES BY	PWR	11/5/96	SCALE: 1" = 500'	
			DR BY	BKW	11/5/96	Dwg No. 7	
			CHK BY				
RVW BY							

BRACKENRICH & ASSOCIATES, INC.
CONSULTING ENGINEERS & SURVEYORS
LEWISBURG - SUTTON
WEST VIRGINIA

Permit # Q-3019-95
Doc.
Type Rec. Application