


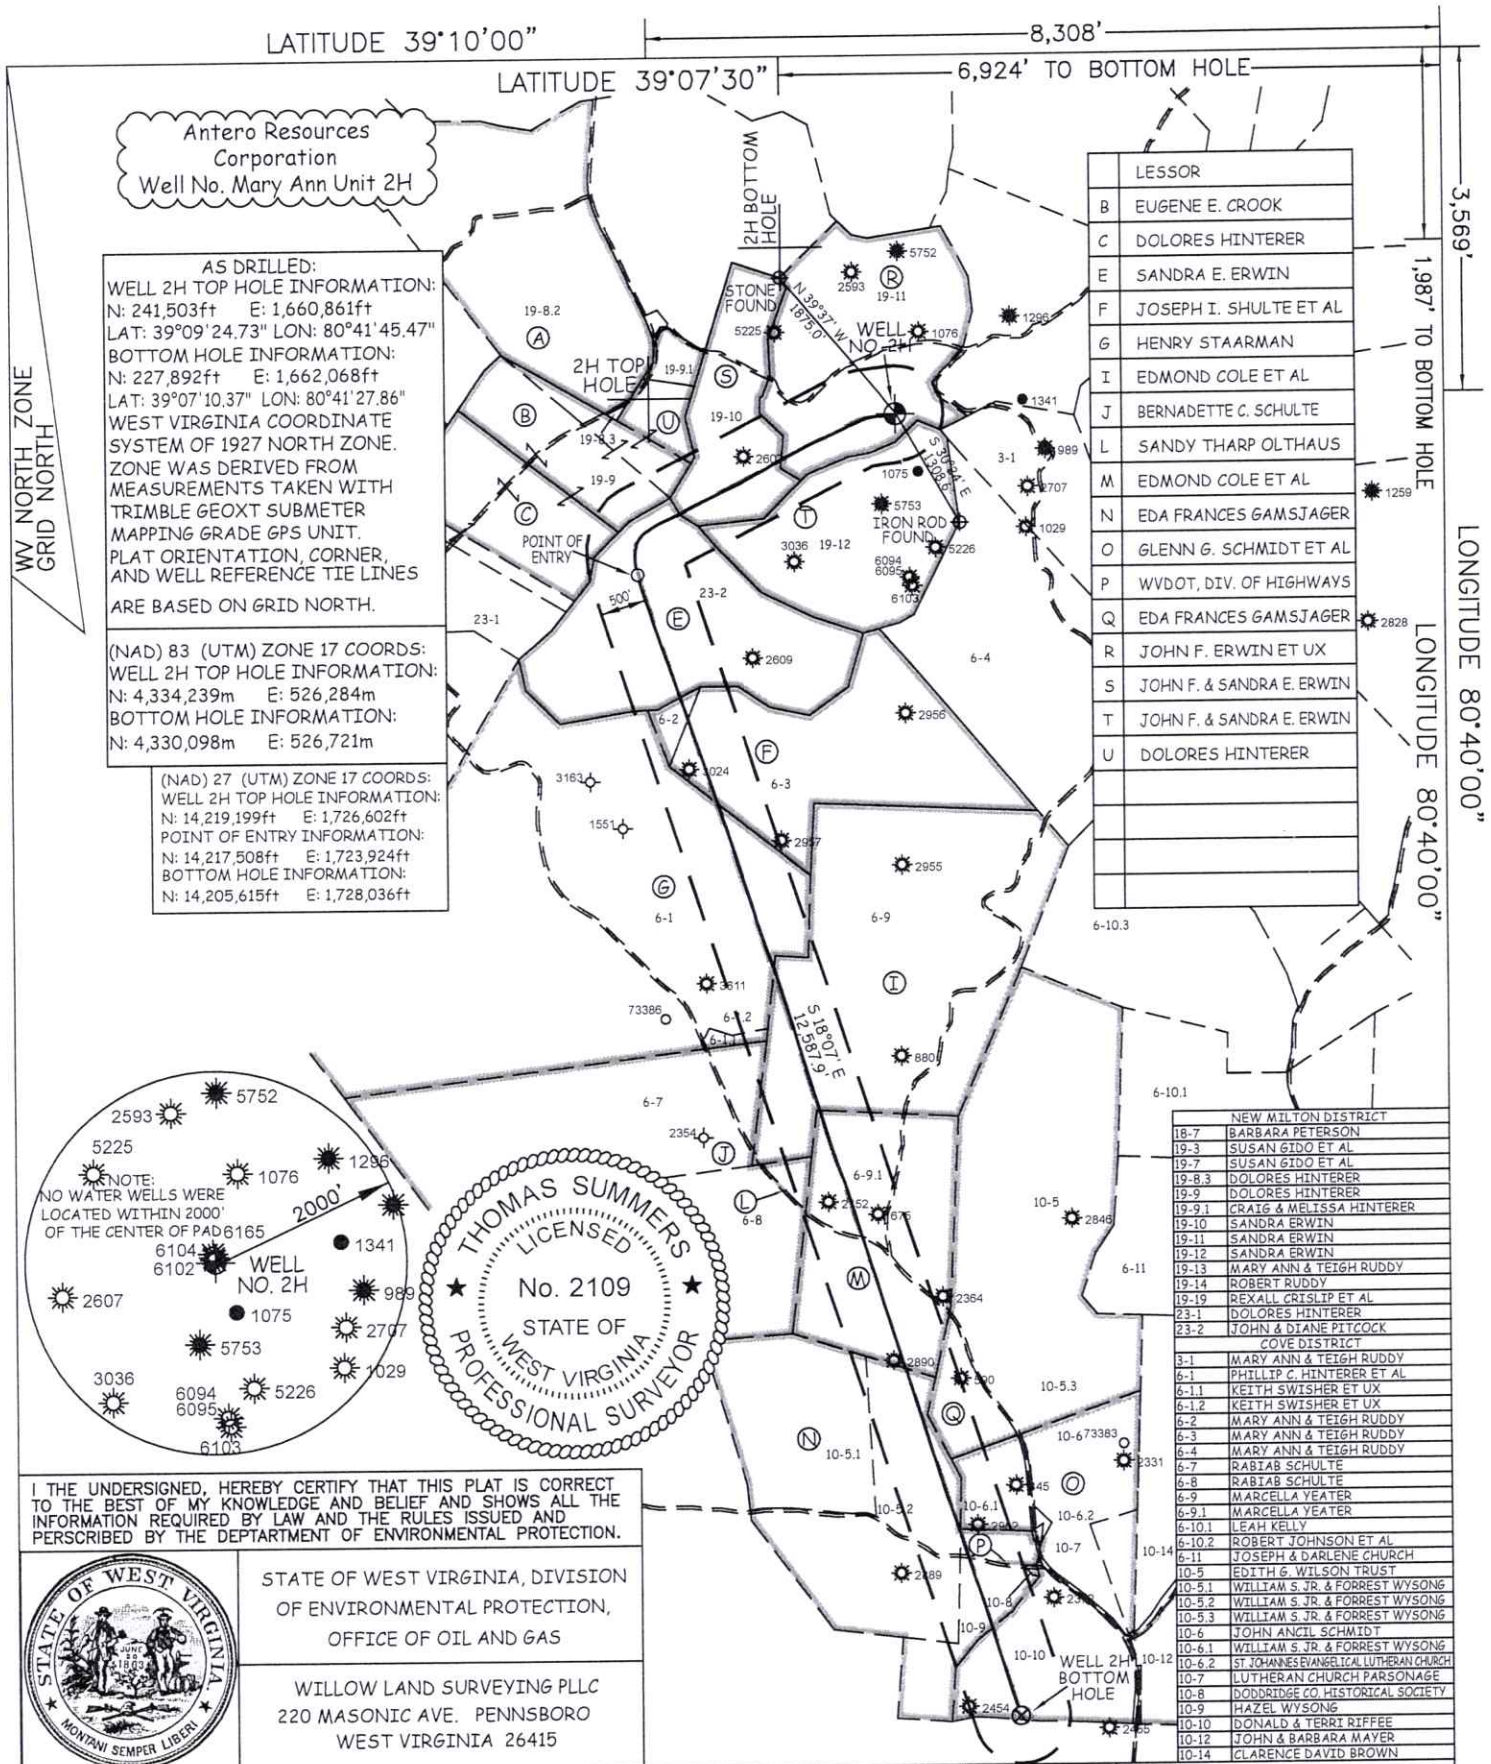

JOB # 25-015WA	LEGEND	PAD LAYOUT	NOT TO SCALE
DRAWING # MARYANN2HAD	Surface Owner Boundary Lines +/-	MARY ANN UNIT 1H	
SCALE 1" = 2000'	Interior Surface Tracts +/-	MARY ANN UNIT 2H	
MINIMUM DEGREE OF ACCURACY SUBMETER	Proposed Well Path	WYSONG UNIT 1H	
PROVEN SOURCE OF ELEV. SUBMETER MAPPING GRADE GPS	As Drilled Well Path	WYSONG UNIT 2H	
STATE OF WEST VIRGINIA DEPARTMENT OF ENERGY DIVISION OF OIL AND GAS	THOMAS SUMMERS P.S. 2109	DIAL UNIT 1H	
	DATE 07/20/26	SHULTE UNIT 1H	
	OPERATOR'S WELL# MARY ANN UNIT #2H	HINTERER UNIT 2H	
		HINTERER UNIT 1H	
WELL TYPE: OIL ☐ GAS ☒ LIQUID INJECTION ☐ WASTE DISPOSAL ☐			
(IF "GAS") PRODUCTION ☒ STORAGE ☐ DEEP ☐ SHALLOW ☒			
LOCATION: ELEVATION ASBUILT - 1,213' WATERSHED HEADWATERS MIDDLE ISLAND CREEK			
QUADRANGLE NEW MILTON 7.5' DISTRICT NEW MILTON COUNTY DODDRIDGE			
SURFACE OWNER SANDRA E. ERWIN ACREAGE 104 ACRES +/-			
OIL & GAS ROYALTY OWNER JOHN F. ERWIN ET UX LEASE ACREAGE 104 ACRES +/-			
PROPOSED WORK: DRILL ☐ CONVERT ☐ DRILL DEEPER ☐ REDRILL ☐ FRACTURE OR STIMULATE ☒ PLUG OFF OLD FORMATION ☐ PERFORATE NEW FORMATION ☐			
OTHER PHYSICAL CHANGE IN WELL (SPECIFY) AS DRILLED			
PLUG & ABANDON ☐ CLEAN OUT & REPLUG ☐ ESTIMATED DEPTH 7,038' TVD 20,682' MD			
TARGET FORMATION MARCELLUS			
WELL OPERATOR ANTERO RESOURCES CORP.			
ADDRESS 1615 WYNKOOP STREET DENVER, CO 80202			
DESIGNATED AGENT CONRAD BASTON			
ADDRESS 535 WHITE OAK BLVD. BRIDGEPORT, WV 26330			