


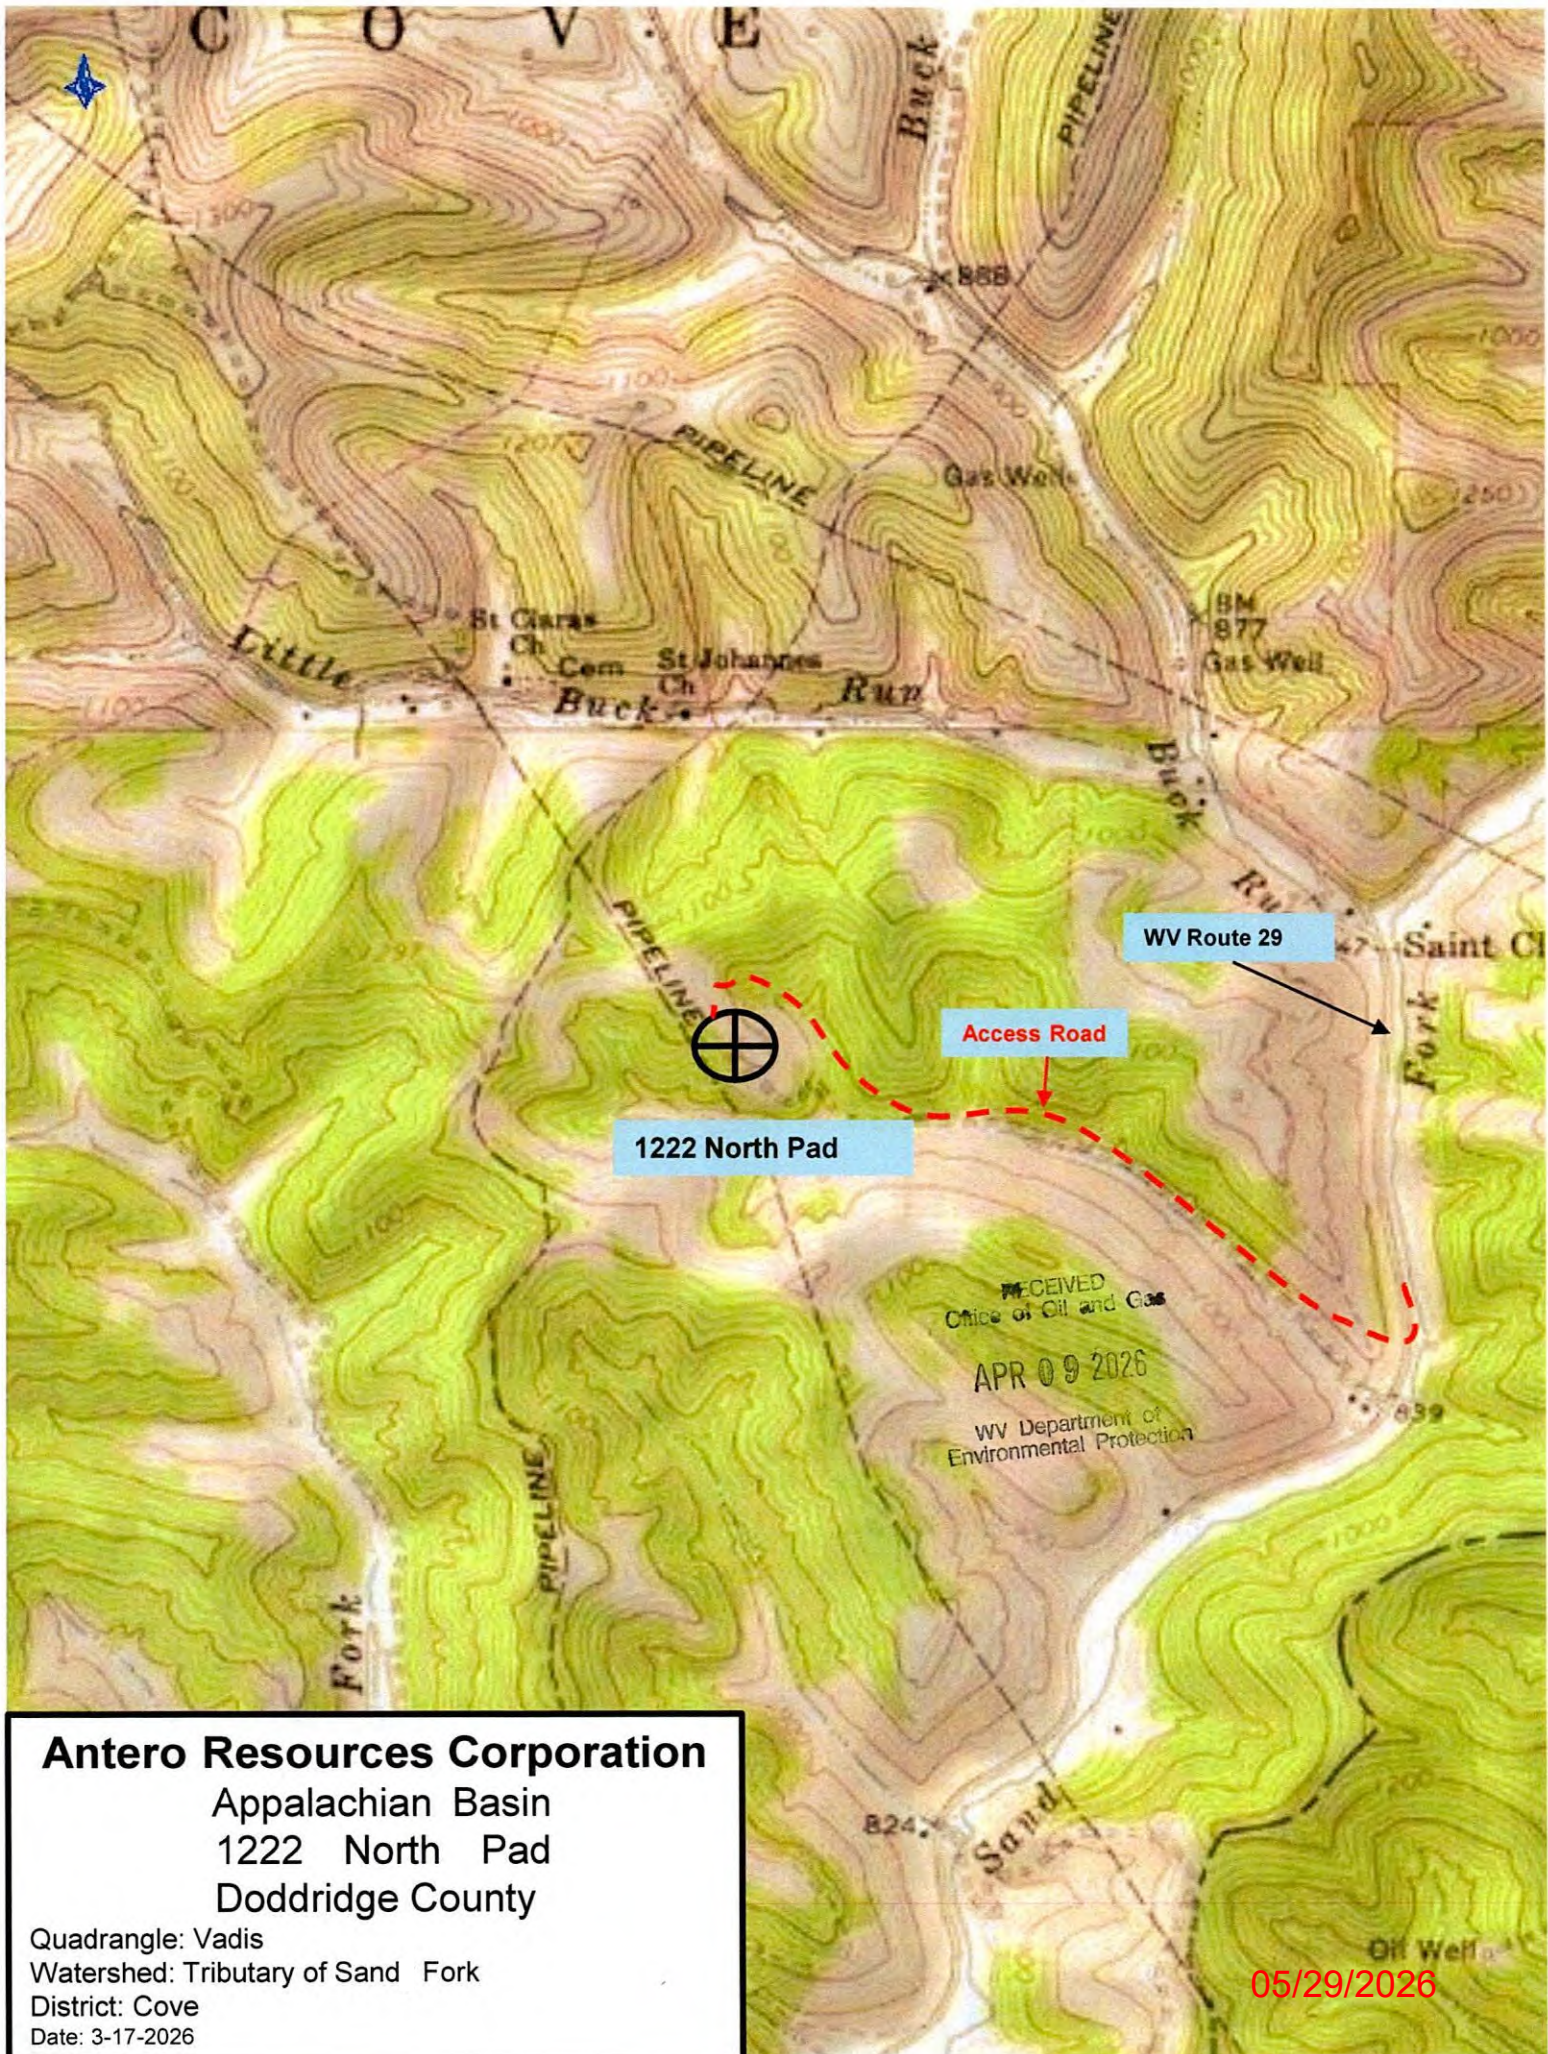

Antero Resources Corporation

Appalachian Basin
1222 North Pad
Doddridge County


Quadrangle: Vadis

Watershed: Tributary of Sand Fork

District: Cove


Date: 3-17-2026

05/29/2026

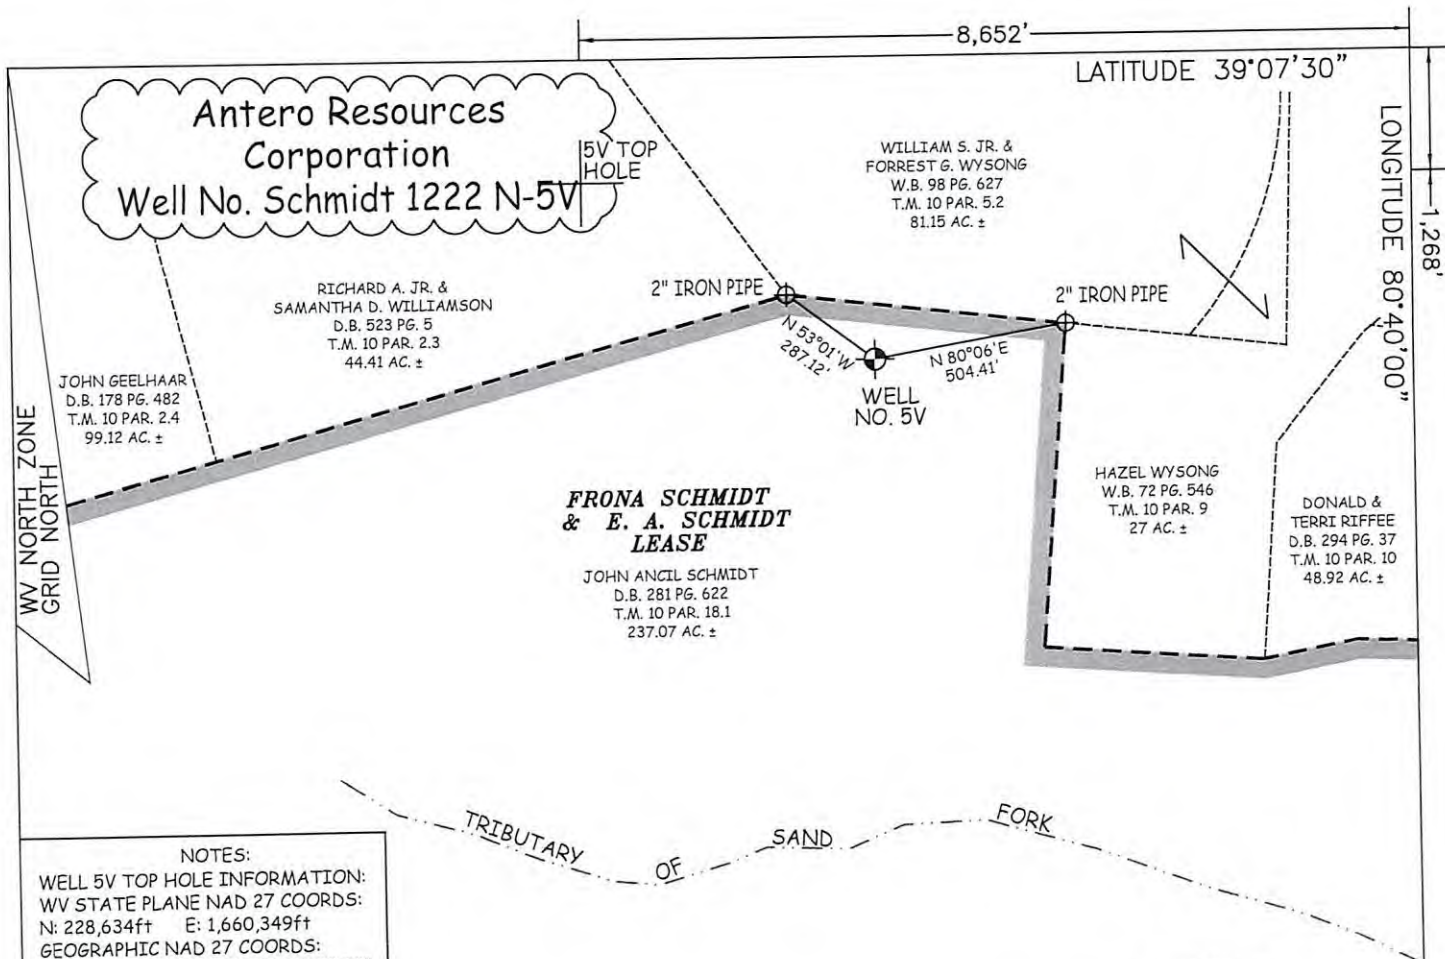

NOTES:
WELL 5V TOP HOLE INFORMATION:
WV STATE PLANE NAD 27 COORDS:
N: 228,634ft E: 1,660,349ft
GEOGRAPHIC NAD 27 COORDS:
LAT: 39°07'17.47" LON: 80°41'49.79"
(NAD) 83 (UTM) ZONE 17 COORDS:
N: 4,330,316m E: 526,194m
(NAD) 27 (UTM) ZONE 17 COORDS:
N: 14,206,328ft E: 1,726,306ft
WEST VIRGINIA COORDINATE
SYSTEM OF 1927 NORTH ZONE.
ZONE WAS DERIVED FROM
MEASUREMENTS TAKEN WITH
TRIMBLE GEOXT SUBMETER
MAPPING GRADE GPS UNIT.
PLAT ORIENTATION, CORNER,
AND WELL REFERENCE TIE LINES
ARE BASED ON GRID NORTH.

NOTES
1. NO OCCUPIED DWELLINGS OR BUILDINGS TWO THOUSAND FIVE HUNDRED (2,500) SQUARE FEET OR LARGER USED TO HOUSE OR SHELTER DAIRY CATTLE OR POULTRY HUSBANDRY ARE LOCATED WITHIN SIX HUNDRED TWENTY-FIVE (625) FEET OF THE CENTER OF THE WELL PAD. THERE ARE NO WATER WELLS OR DEVELOPED SPRINGS WITHIN 250 FEET OF THE PROPOSED WELL.


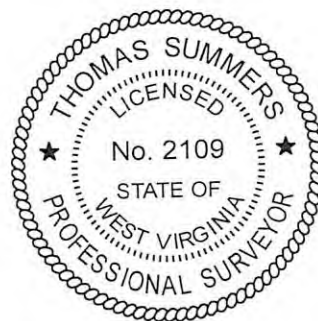


RECEIVED
Office Of Oil and Gas

MAY 04 2026

WV Department of
Environmental Protection

REFERENCES

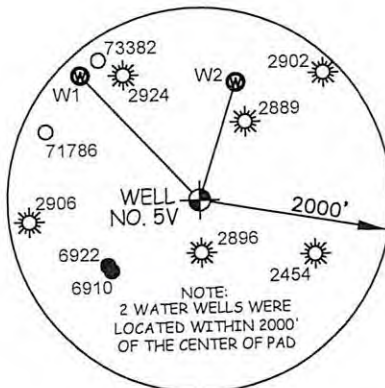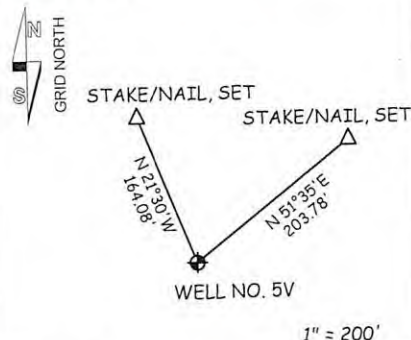

WATER WELLS		
WELL	BEARING	DISTANCE
W1	N 42°43'W	1794.74'
W2	N 18°21'E	1284.71'

LEGEND

----- Surface Owner Boundary Lines +/-
----- Adjoining Surface Tracts +/-
⊕ 2" Iron Pipe, Found

THOMAS SUMMERS P.S. 2109

DATE 03/25/26

OPERATOR'S WELL# SCHMIDT 1222 N-5V

API WELL # 47 - 017 - 07015
STATE COUNTY PERMIT

COUNTY NAME PERMIT

JOB # 26-006WA

DRAWING # SCHMIDT1222N-5V

SCALE 1" = 500'

MINIMUM DEGREE OF
ACCURACY SUBMETER

PROVEN SOURCE OF ELEV.
SUBMETER MAPPING GRADE GPS

STATE OF WEST VIRGINIA
DEPARTMENT OF ENERGY
DIVISION OF OIL AND GAS

WELL TYPE: OIL GAS ☒ LIQUID INJECTION WASTE DISPOSAL
(IF "GAS") PRODUCTION ☒ STORAGE DEEP SHALLOW ☒
LOCATION: ELEVATION PROPOSED - 1,192' EXISTING - 1,196' WATERSHED LEADING CREEK

QUADRANGLE VADIS 7.5' DISTRICT COVE COUNTY DODDRIDGE

SURFACE OWNER JOHN ANCIL SCHMIDT ACREAGE 237.07 ACRES +/-

OIL & GAS ROYALTY OWNER FRONA SCHMIDT & E. A. SCHMIDT LEASE ACREAGE 289 ACRES ±

PROPOSED WORK: DRILL ☒ CONVERT DRILL DEEPER REDRILL FRACTURE OR
STIMULATE ☒ PLUG OFF OLD FORMATION PERFORATE NEW FORMATION ☒

OTHER PHYSICAL CHANGE IN WELL (SPECIFY)
PLUG & ABANDON CLEAN OUT & REPLUG ESTIMATED DEPTH 7,500' TVD 7,500' MD

TARGET FORMATION MARCELLUS DESIGNATED AGENT CONRAD BASTON

WELL OPERATOR ANTERO RESOURCES CORP. ADDRESS 535 WHITE OAK BLVD.

ADDRESS 1615 WYNKOOP STREET BRIDGEPORT, WV 26330

DENVER, CO 80202