


CENTER OF WELL PAD
(NAD 83)
LAT: 39°25'38.91"
LONG: 80°41'21.17"
(NAD 83)
LAT: 39.42747°
LONG: 80.68921°
(NAD 27)
LAT: 39°25'38.61"
LONG: 80°21.80"

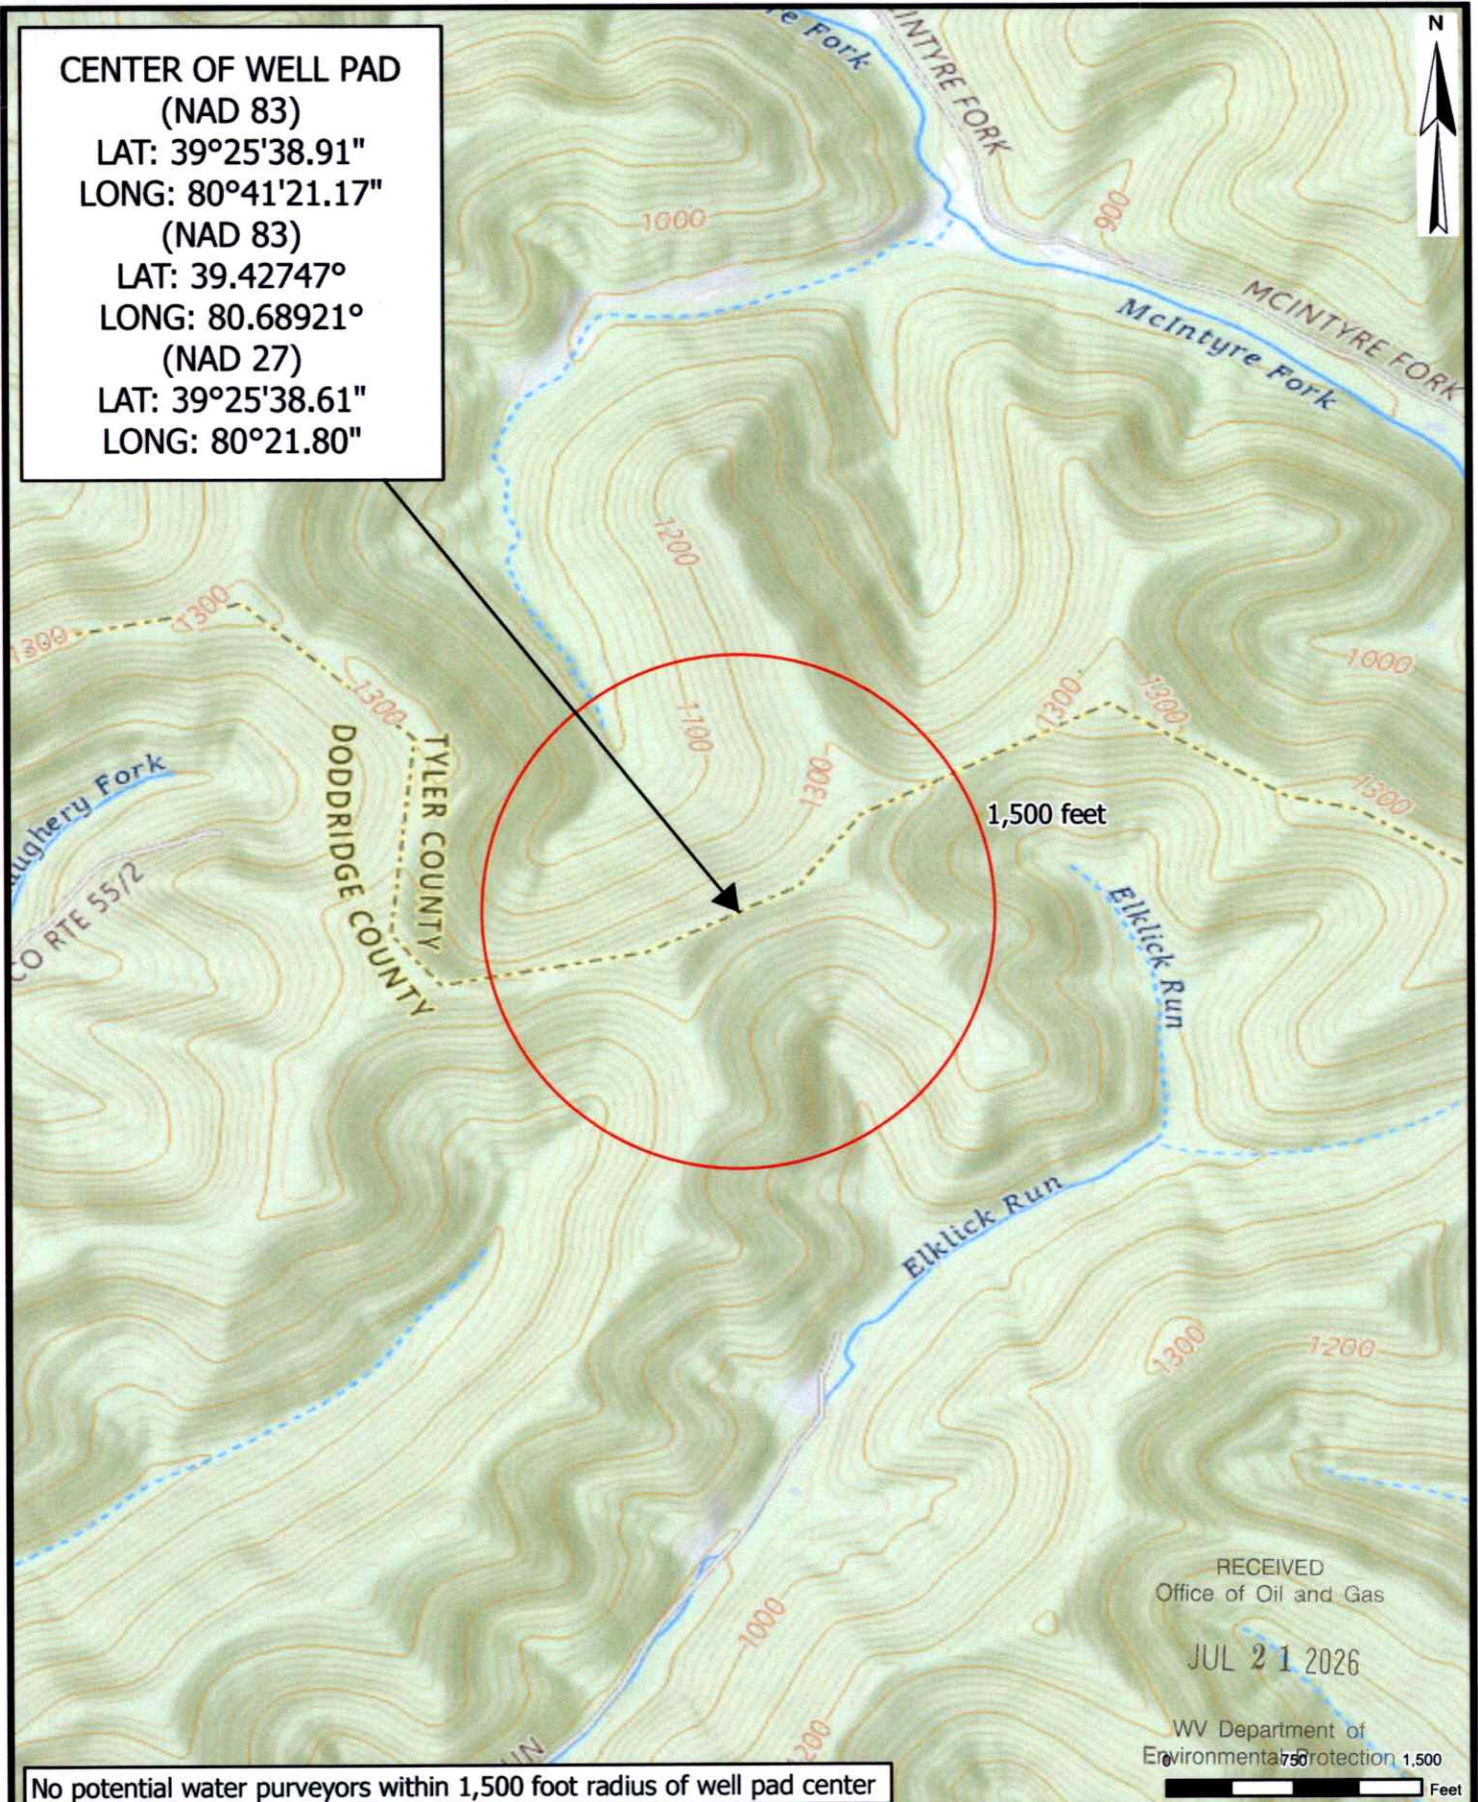

USGS QUAGRANGLE CENTERPOINT, WV
VICKERY MAIN WELL PAD
TYLER AND DODDRIDGE COUNTIES, WEST VIRGINIA



DATE: 07/16/2026

DRAWN BY: HET

PROJECT NO: 4948

APPROVED BY: AWJ

1700 ANMOORE ROAD
BRIDGEPORT, WV 26330
WWW.ASCENTWV.COM

SCALE: 1:24,000


08/21/2026

WELL NAME: JACK ANTHONY 1H
CENTER POINT, WV



08/21/2026




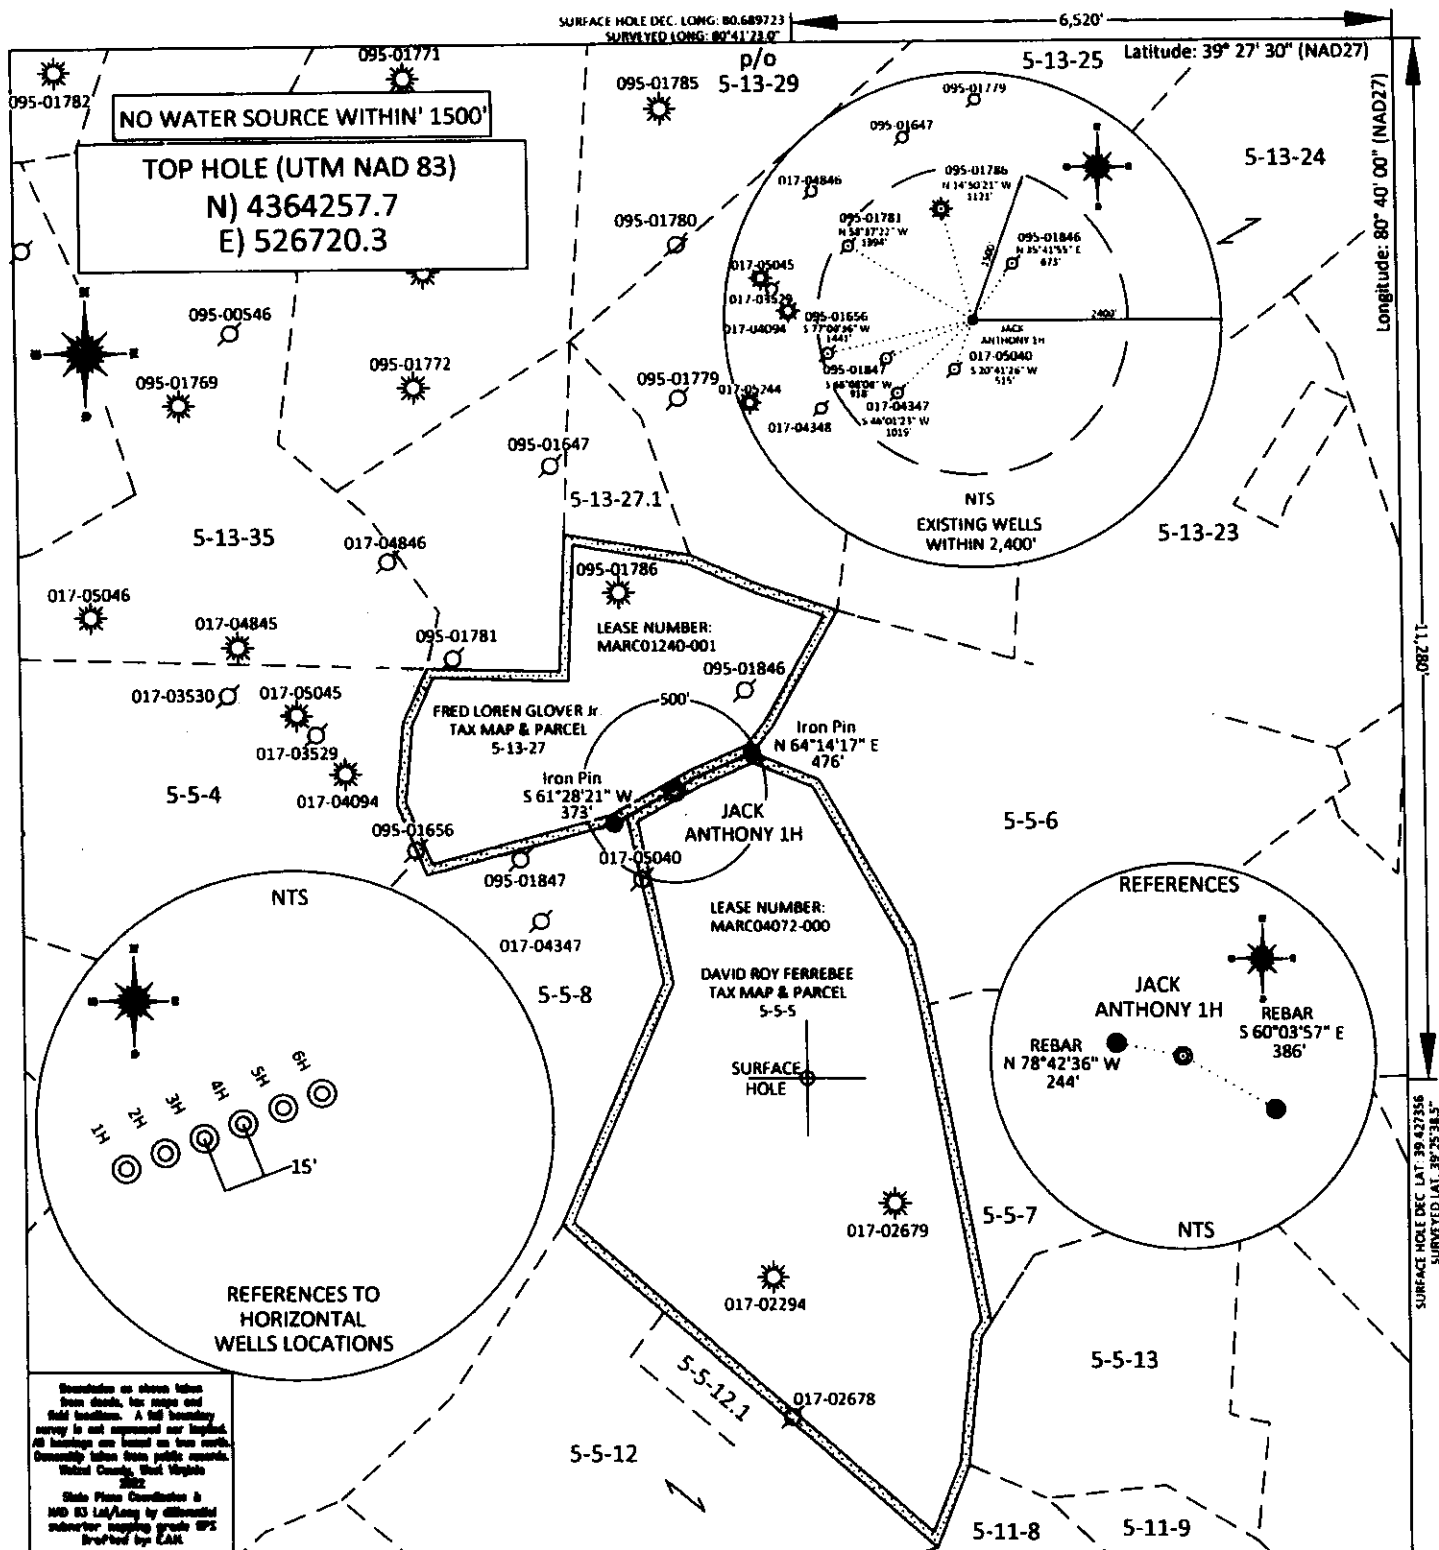

FILE #: VIC
DRAWING #: 4207
SCALE: 1" = 1000'
1" = 2000'
MINIMUM DEGREE OF ACCURACY: 1/200
PROVEN SOURCE OF ELEVATION: SUBMITTER MAPPING GRADE GPS

I, THE UNDERSIGNED, HEREBY CERTIFY THAT THIS PLAT IS CORRECT TO THE BEST OF MY KNOWLEDGE AND BELIEF AND SHOWS ALL THE INFORMATION REQUIRED BY LAW AND THE REGULATIONS ISSUED AND PRESCRIBED BY THE DEPARTMENT OF ENVIRONMENTAL PROTECTION.

Signed: *[Signature]*
L.L.S. #2124: Ernest J. Benchek III

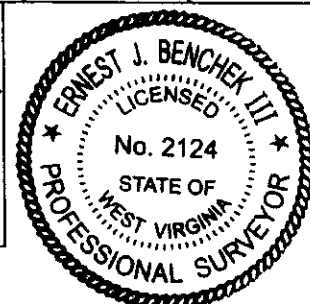

(+) DENOTES LOCATION OF WELL ON UNITED STATES TOPOGRAPHIC MAPS WYDEP

OFFICE OF OIL & GAS
601 57TH STREET
CHARLESTON, WV 25304

Well Type: ☐ Oil ☐ Waste Disposal ☐ Production ☐ Deep
☒ Gas ☐ Liquid Injection ☐ Storage ☒ Shallow

WATERSHED: Middle Island Creek

COUNTY/DISTRICT: TYLER CO./McELROY DISTRICT & DODDRIDGE CO./McCLELLAN DISTRICT

SURFACE OWNER: DAVID ROY FERREBEE

OIL & GAS ROYALTY OWNER: Lisa L. Ferrell, Et Al

LEASE NUMBERS:

DATE: JULY 17, 2026

OPERATOR'S WELL #: JACK ANTHONY 1H

API WELL #: 47 017 07022

STATE COUNTY PERMIT

AS-BUILT ELEVATION: 1,332'

QUADRANGLE: CENTER POINT

ACREAGE: 141.5 +/-

ACREAGE: 193.383 +/-

08/21/2026

DRILL ☒ CONVERT ☐ DRILL DEEPER ☐ REDRILL ☐ FRACTURE OR STIMULATE ☒
PLUG OFF FORMATION ☐ PERFORATE NEW FORMATION ☐ PLUG & ABANDON ☐
CLEAN OUT & REPLUG ☐ OTHER CHANGE ☐ (SPECIFY):

TARGET FORMATION: MARCELLUS

WELL OPERATOR: VICKERY ENERGY, LLC

ADDRESS: 550 Bailey Avenue, Suite 500

CITY: Fort Worth STATE: TX ZIP CODE: 76107

ESTIMATED DEPTH: TVD: 7,329'

DESIGNATED AGENT: Greg Dotson

ADDRESS: 94 Connie Lane

CITY: Winfield STATE: WV ZIP CODE: 25213