


4701707024

CENTER OF WELL PAD
(NAD 83)
LAT: 39°25'38.91"
LONG: 80°41'21.17"
(NAD 83)
LAT: 39.42747°
LONG: 80.68921°
(NAD 27)
LAT: 39°25'38.61"
LONG: 80°21.80"

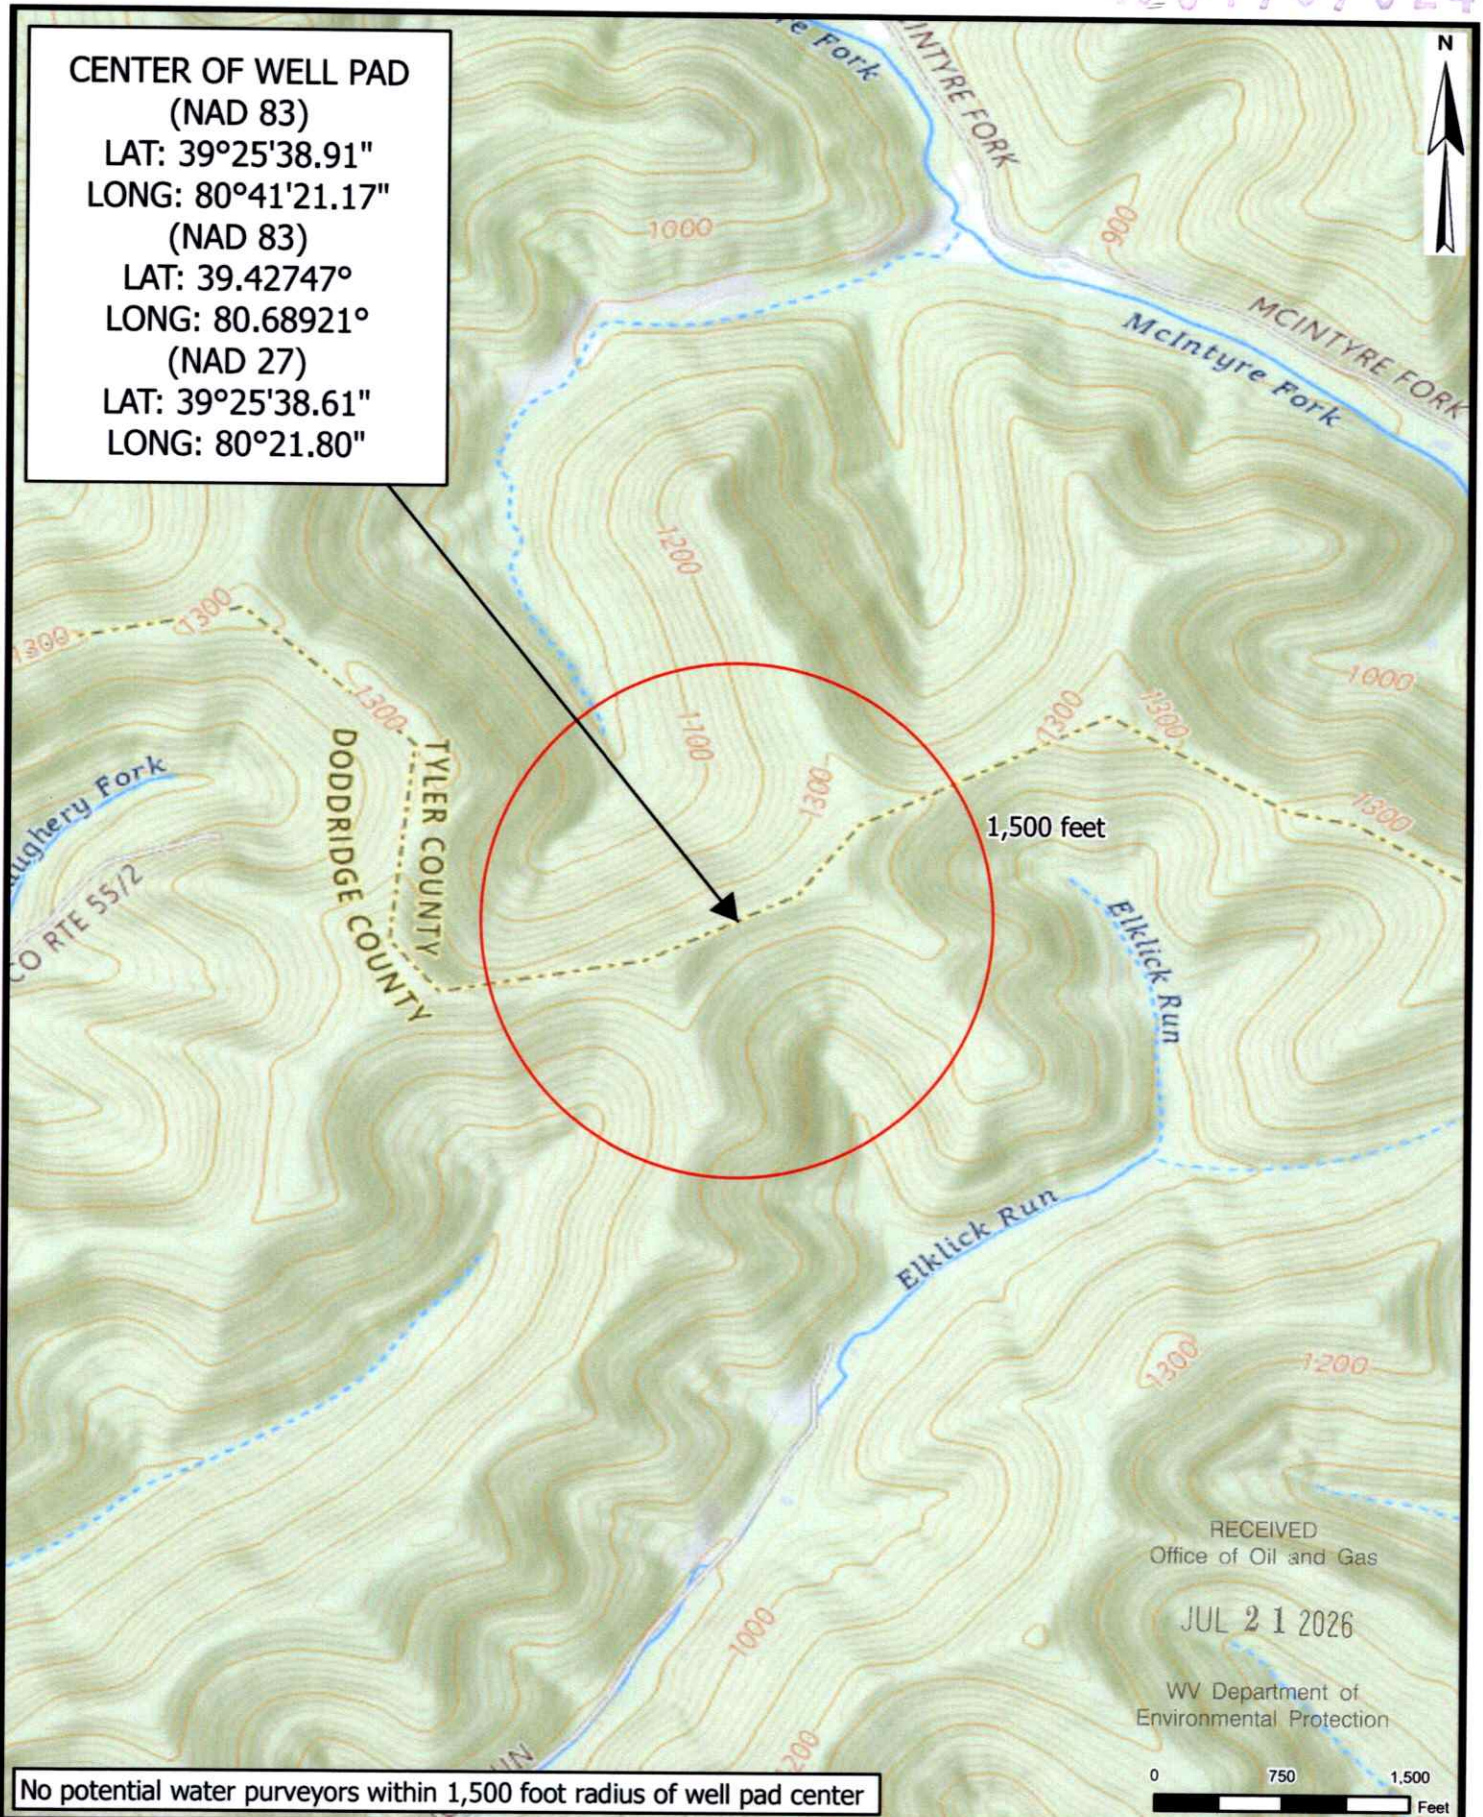

No potential water purveyors within 1,500 foot radius of well pad center

RECEIVED
Office of Oil and Gas

JUL 21 2026

WV Department of
Environmental Protection

0 750 1,500
Feet

USGS QUAGRANGLE CENTERPOINT, WV
VICKERY MAIN WELL PAD
TYLER AND DODDRIDGE COUNTIES, WEST VIRGINIA

ASCENT
Consulting & Engineering

DATE: 07/16/2026

DRAWN BY: HET

PROJECT NO: 4948

APPROVED BY: AWJ

1700 ANMOORE ROAD
BRIDGEPORT, WV 26330
WWW.ASCENTWV.COM

SCALE: 1:24,000


08/21/2026

WELL NAME: JACK ANTHONY 3H
CENTER POINT, WV



08/21/2026



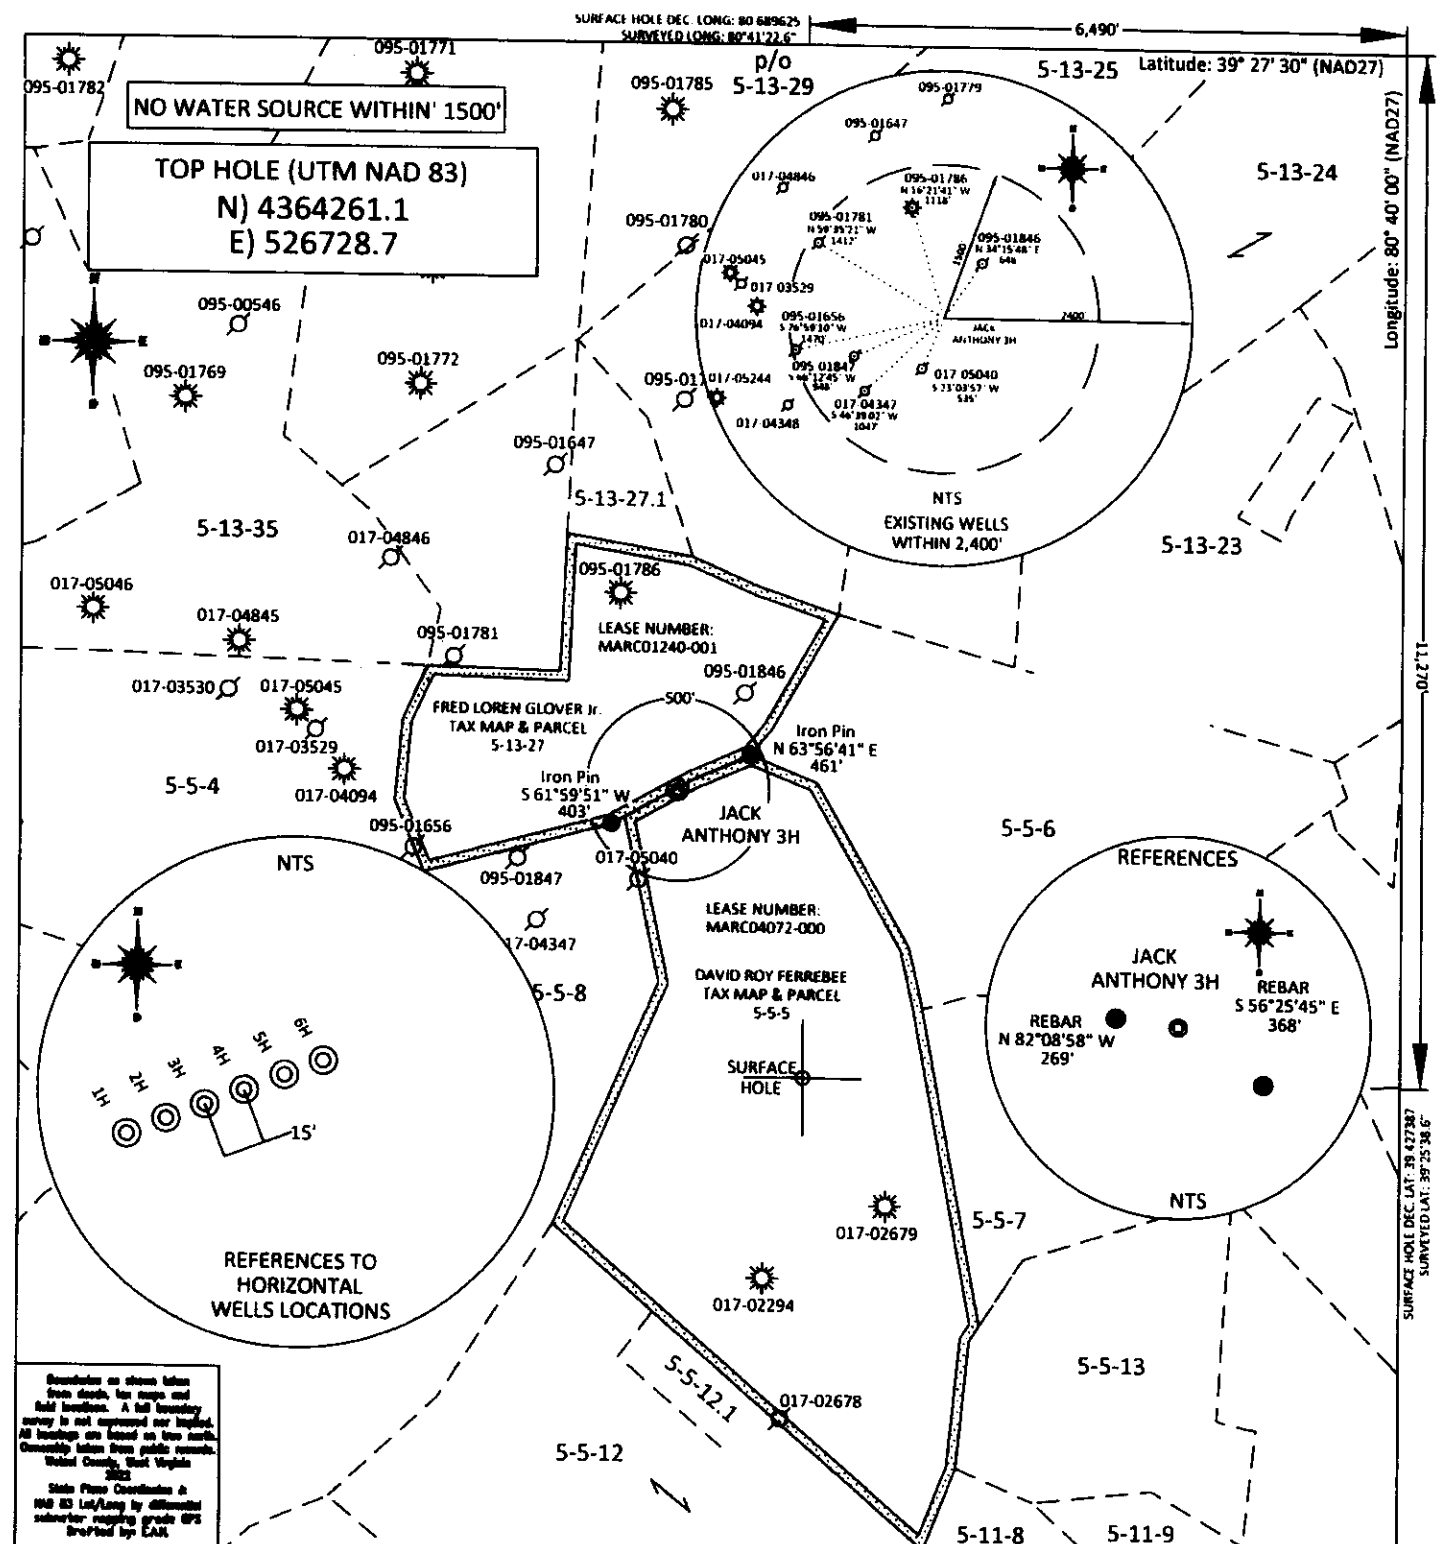

FILE #: VIC DRAWING #: 4209 SCALE: 1" = 1000' MINIMUM DEGREE OF ACCURACY: 1/200 PROVEN SOURCE: SUBMETER MAPPING OF ELEVATION: GRADE GPS		I, THE UNDERSIGNED, HEREBY CERTIFY THAT THIS PLAT IS CORRECT TO THE BEST OF MY KNOWLEDGE AND BELIEF AND SHOWS ALL THE INFORMATION REQUIRED BY LAW AND THE REGULATIONS ISSUED AND PRESCRIBED BY THE DEPARTMENT OF ENVIRONMENTAL PROTECTION. Signed: <i>[Signature]</i> L.L.S. #2124: Ernest J. Benchek III		
(+) DENOTES LOCATION OF WELL ON UNITED STATES TOPOGRAPHIC MAPS WVDEP OFFICE OF OIL & GAS 601 57TH STREET CHARLESTON, WV 25304 Well Type: ☐ Oil ☐ Waste Disposal ☐ Production ☐ Deep ☒ Gas ☐ Liquid Injection ☐ Storage ☒ Shallow WATERSHED: Middle Island Creek COUNTY/DISTRICT: TYLER CO./McELROY DISTRICT & DODDORIDGE CO./McCLELLAN DISTRICT SURFACE OWNER: DAVID ROY FERREBEE OIL & GAS ROYALTY OWNER: Lisa L. Ferrell, Et Al LEASE NUMBERS:		DATE: JULY 17, 2026 OPERATOR'S WELL #: JACK ANTHONY 3H API WELL #: 47 017 67024 STATE COUNTY PERMIT AS-BUILT ELEVATION: 1,332' QUADRANGLE: CENTER POINT ACREAGE: 141.5 +/- ACREAGE: 193.383 +/-		
TARGET FORMATION: MARCELLUS WELL OPERATOR: VICKERY ENERGY, LLC ADDRESS: 550 Bailey Avenue, Suite 500 CITY: Fort Worth STATE: TX ZIP CODE: 76107		DRILL ☒ CONVERT ☐ DRILL DEEPER ☐ REDRILL ☐ FRACTURE OR STIMULATE ☒ PLUG OFF FORMATION ☐ PERFORATE NEW FORMATION ☐ PLUG & ABANDON ☐ CLEAN OUT & REPLUG ☐ OTHER CHANGE ☐ (SPECIFY): ESTIMATED DEPTH: TVD: 7,339' DESIGNATED AGENT: Greg Dotson ADDRESS: 94 Connie Lane CITY: Winfield STATE: WV ZIP CODE: 25213		08/21/2026