



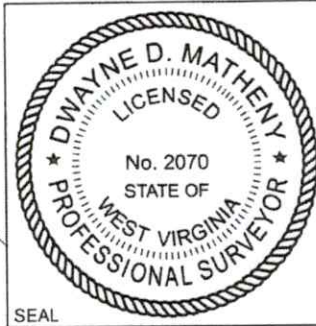

I, the undersigned, hereby
certify that this plat is correct
to the best of my knowledge
and belief and shows all the
information required by law
and the rules issued and
prescribed by the Department
of Environmental Protection.

Dwayne D. Matheny
Dwayne D. Matheny, P.S. 2070

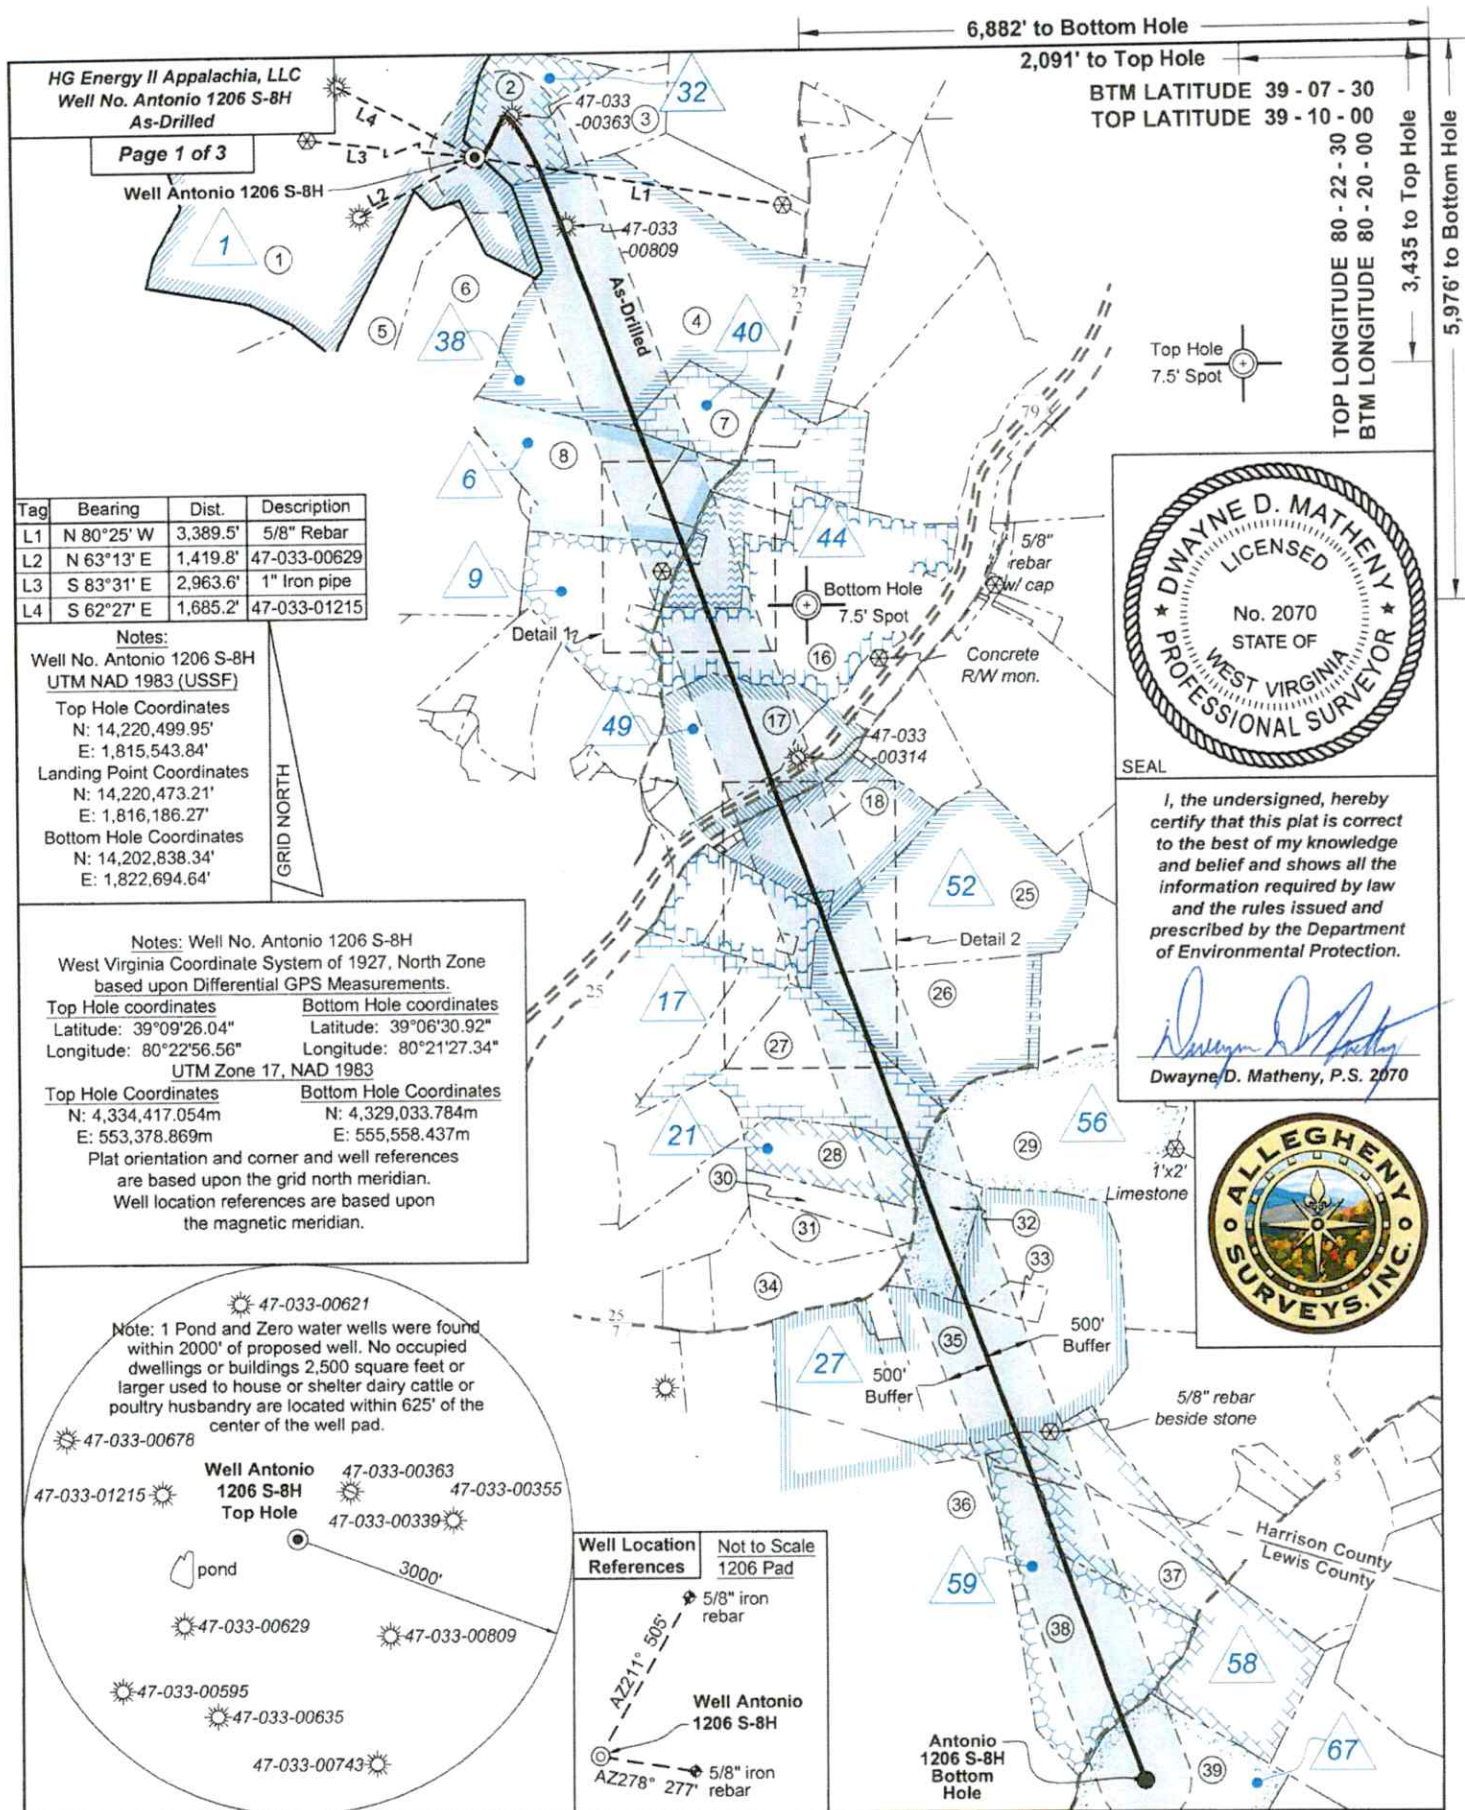

FILE NO: 06-36-12-G-H-19
DRAWING NO: Antonio 1206 S-8H As-Drilled
SCALE: 1" = 2000'
MINIMUM DEGREE OF ACCURACY:
Submeter
PROVEN SOURCE OF ELEVATION:
CORS, Bridgeport, WV

STATE OF WEST VIRGINIA
DEPARTMENT OF ENVIRONMENTAL PROTECTION
OIL AND GAS DIVISION

DATE: November 22 2021
OPERATOR'S WELL NO. Antonio 1206 S-8H
API WELL NO
47 - 033 - 05985
STATE COUNTY PERMIT


WELL TYPE: ☐ OIL ☒ GAS ☐ LIQUID INJECTION ☐ WASTE DISPOSAL
(IF GAS) PRODUCTION: ☐ STORAGE ☐ DEEP ☒ SHALLOW

LOCATION: ELEVATION: 1,350' WATERSHED: Middle West Fork Creek
DISTRICT: Grant
SURFACE OWNER: Antonio P., LLC
ROYALTY OWNER: C. Earl Snider, et al LEASE NO: ACREAGE: 233.35
PROPOSED WORK: ☒ DRILL ☐ CONVERT ☐ DRILL DEEPER ☐ FRACTURE OR STIMULATE ☐ PLUG OFF OLD FORMATION
☐ PERFORATE NEW FORMATION ☐ OTHER PHYSICAL CHANGE IN WELL (SPECIFY) 7,509' TVD
☐ PLUG AND ABANDON ☐ CLEAN OUT AND REPLUG TARGET FORMATION: Marcellus Shale ESTIMATED DEPTH: 26,329' MD

WELL OPERATOR: HG Energy II Appalachia, LLC DESIGNATED AGENT: Diane C. White
ADDRESS: 5260 Dupont Road ADDRESS: 5260 Dupont Road
Parkersburg, WV 26101 Parkersburg, WV 26101




Wellhead Layout
(Not to Scale)

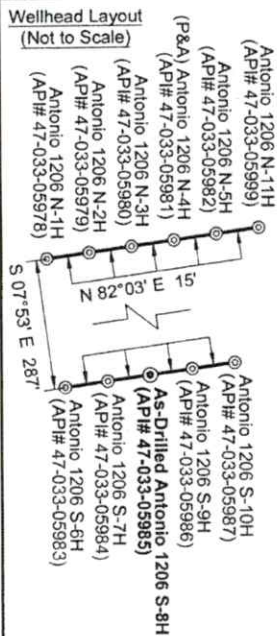


Legend

- ⊙ Proposed gas well
- ◆ Well Reference, as noted
- ⊗ Monument, as noted
- ⊙ Existing Well, as noted
- ⊙ Existing Plugged Well, as noted
- ⊙ Digitized Well, as noted
- Surface boundary (approx.)
- - - Interior surface tracts (approx.)
- - - Creek or Drain
- - - Existing Road

Detail 1 - Scale: 1" = 500'

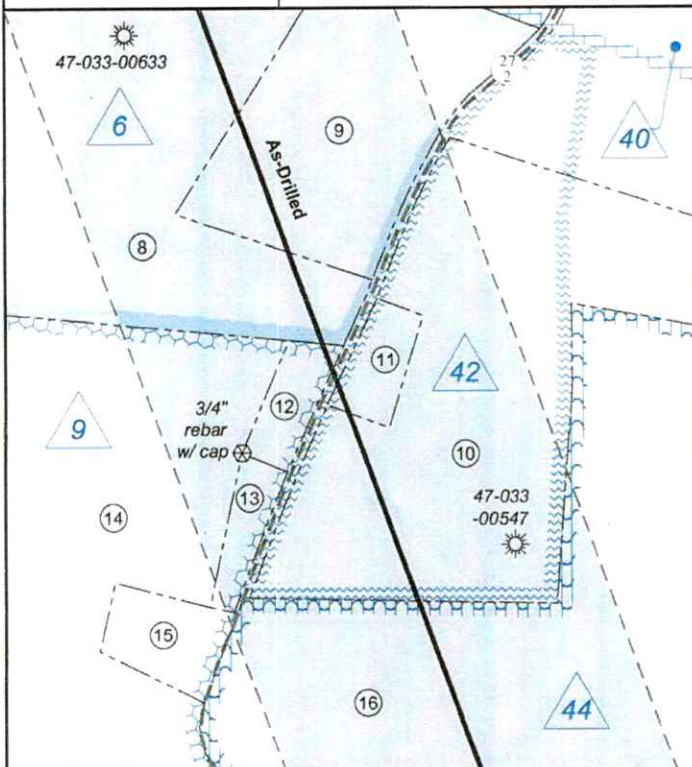

Detail 2 - Scale: 1" = 500'

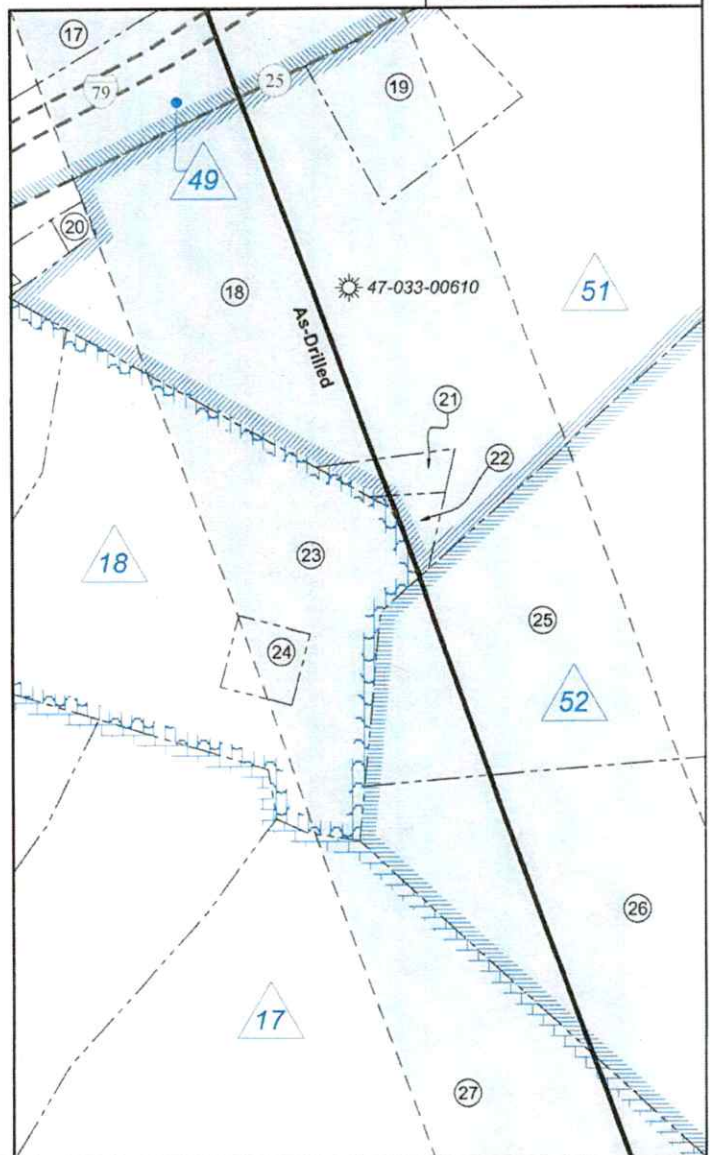

FILE NO: 06-36-12-G-H-19

DRAWING NO: Antonio 1206 S-8H As-Drilled

SCALE: 1" = 2000'

MINIMUM DEGREE OF ACCURACY:
Submeter

PROVEN SOURCE OF ELEVATION:
CORS, Bridgeport, WV

STATE OF WEST VIRGINIA
DEPARTMENT OF ENVIRONMENTAL PROTECTION
OIL AND GAS DIVISION

DATE: November 22 2021

OPERATOR'S WELL NO. Antonio 1206 S-8H

API WELL NO

47 — 033 — 05985
STATE COUNTY PERMIT

WELL TYPE: ☐ OIL ☒ GAS ☐ LIQUID INJECTION ☐ WASTE DISPOSAL
(IF GAS) PRODUCTION: ☐ STORAGE ☐ DEEP ☒ SHALLOW

LOCATION: ELEVATION: 1,350' WATERSHED: Middle West Fork Creek

DISTRICT: Grant

SURFACE OWNER: Antonio P., LLC

ROYALTY OWNER: C. Earl Snider, et al

LEASE NO:

QUADRANGLE: West Milford

COUNTY: Harrison

ACREAGE: 233.35

ACREAGE: 233.66

PROPOSED WORK: ☒ DRILL ☐ CONVERT ☐ DRILL DEEPER ☐ FRACTURE OR STIMULATE ☐ PLUG OFF OLD FORMATION
☐ PERFORATE NEW FORMATION ☐ OTHER PHYSICAL CHANGE IN WELL (SPECIFY) _____

☐ PLUG AND ABANDON ☐ CLEAN OUT AND REPLUG TARGET FORMATION: Marcellus Shale ESTIMATED DEPTH: 7,509' TVD 26,329' MD

WELL OPERATOR: HG Energy II Appalachia, LLC

DESIGNATED AGENT: Diane C. White

ADDRESS: 5260 Dupont Road

ADDRESS: 5260 Dupont Road

Parkersburg, WV 26101

Parkersburg, WV 26101



Harrison County - Grant Outside District				
No.	TM / Par	Owner	Bk / Pg	Ac.
1	426 / 71	Antonio P., LLC	1503 / 291	233.35
2	426 / 72	AL-N-EL Farms, Inc.	1623 / 1057	30.00
3	426 / 73	AL-N-EL Farms, Inc.	1623 / 1057	22.96
4	446 / 3	Antonio P., LLC	1503 / 291	200.00
5	446 / 1	Antonio P., LLC	1503 / 291	24.10
6	446 / 2	Antonio P., LLC	1503 / 291	43.90
7	446 / 23	Ann A. & William S. Davisson	1466 / 431	21.46
8	446 / 19	Mary Richards	W118 / 904	52.72
9	446 / 36	Mary Richards	W118 / 904	10.28
10	446 / 23.3	Greg G. & Cathy L. Burnside	1465 / 84	19.35
11	446 / 21	Cathy L. Burnside	1219 / 842	1.21
12	446 / 33.3	Daniel P. & Janet M. Loudin	1414 / 1177	1.13
13	446 / 33.2	Yvonne A. Dutches	1337 / 527	0.93
14	446 / 33	Mary Richards	W118 / 904	50.00
15	446 / 33.1	Jason R. & Angelee L. Jarrett	1023 / 774	1.71
16	446 / 34	David & Daniel Curry	1451 / 987	97.41
17	446 / 43	Gregory & Daphine McWorther	W191 / 23	39.80
18	466 / 17	AL-N-EL Farms, Inc.	1623 / 1057	43.38
19	446 / 50	Bonita V. Hitt	1540 / 598	3.84
20	466 / 17.5	United International Inc.	1216 / 518	0.19
21	466 / 17.4	AL-N-EL Farms, Inc.	1564 / 421	0.58
22	466 / 17.3	AL-N-EL Farms, Inc.	1564 / 125	0.28
23	466 / 16	AL-N-EL Farms, Inc.	1623 / 1057	23.25
24	466 / 16.1	W. Joe Sutton Declaration of Trust	W201 / 28	0.92
25	466 / 18	AL-N-EL Farms, Inc.	1623 / 1057	82.50
26	466 / 36	AL-N-EL Farms, Inc.	1623 / 1057	50.00
27	466 / 35	Frank N. Wine Jr & III	1596 / 809	60.00
28	466 / 34	Frank N. Wine Jr & III	1596 / 809	27.46
29	466 / 38	AL-N-EL Farms, Inc.	1623 / 1057	123.00
30	466 / 33	Frank N. Wine Jr & III	1596 / 809	13.75
31	466 / 54	Frank N. Wine Jr & III	1596 / 809	11.04
32	466 / 55	AL-N-EL Farms, Inc.	1623 / 1057	20.00
33	466 / 70.1	Steven A. Shock Estate	1292 / 1067	5.00
34	466 / 53	Frank N. Wine Jr & III	1596 / 809	55.00
35	466 / 70	Frank N. Wine Jr & III	1596 / 809	114.77
Lewis County - Hackers Creek District				
No.	TM / Par	Owner	Bk / Pg	Ac.
36	9C / 35	S. Thomas Bond, et ux	577 / 328	283.45
37	9C / 40	Rose A. Kolb Irrev. Trust & John Hunter	769 / 157	101.25
38	9C / 39	Rose A. Kolb Irrev. Trust & John Hunter	769 / 157	81.51
39	9C / 38	Thomas C. Kennedy Testamentary Trust	W34 / 428	91.20

ID	Lease
1	C. Earl Snider, et al
6	Nora A. Davisson, et al
9	Nora A. Davisson, et al
17	Iden McWhorter, et al
18	Mabel Ann West
21	Cora B. Reed, et al
27	H.A. Boylen, et al
32	Alton Bell, et al
38	Lloyd Stout, et al
40	L.B. Davisson
42	Maude Davisson, et al
44	Lucy Davisson
49	J.C. McWhorter, et al
51	Paul A. Davisson, et al
52	N.A. McWhorter, et al
56	Sopha McWhorter, et al
58	J.W.C. Kolb, et al
59	J.W.C. Kolb, et ux
67	David C. Nichols, et al

FILE NO: 06-36-12-G-H-19
DRAWING NO: Antonio 1206 S-8H As-Drilled
SCALE: 1" = 2000'
MINIMUM DEGREE OF ACCURACY:
Submeter
PROVEN SOURCE OF ELEVATION:
CORS, Bridgeport, WV

STATE OF WEST VIRGINIA
DEPARTMENT OF ENVIRONMENTAL PROTECTION
OIL AND GAS DIVISION

DATE: November 22 2021
OPERATOR'S WELL NO. Antonio 1206 S-8H
API WELL NO
47 — 033 — 05985
STATE COUNTY PERMIT

WELL TYPE: ☐ OIL ☒ GAS ☐ LIQUID INJECTION ☐ WASTE DISPOSAL
(IF GAS) PRODUCTION: ☐ STORAGE ☐ DEEP ☒ SHALLOW

LOCATION: ELEVATION: 1,350' WATERSHED: Middle West Fork Creek
DISTRICT: Grant

QUADRANGLE: West Milford
COUNTY: Harrison

SURFACE OWNER: Antonio P., LLC

ACREAGE: 233.66

ROYALTY OWNER: C. Earl Snider, et al

LEASE NO: 033-05985

PROPOSED WORK: ☒ DRILL ☐ CONVERT ☐ DRILL DEEPER ☐ FRACTURE OR STIMULATE ☐ PLUG OFF OLD FORMATION
☐ PERFORATE NEW FORMATION ☐ OTHER PHYSICAL CHANGE IN WELL (SPECIFY)

☐ PLUG AND ABANDON ☐ CLEAN OUT AND REPLUG TARGET FORMATION: Marcellus Shale ESTIMATED DEPTH: 26,329' MD

WELL OPERATOR: HG Energy II Appalachia, LLC

DESIGNATED AGENT: Diane C. White

ADDRESS: 5260 Dupont Road

ADDRESS: 5260 Dupont Road

Parkersburg, WV 26101

Parkersburg, WV 26101