

Antero Resources Corporation
Well No. Scranage 1204 N-6H
POE-MOD
Page 1 of 3



DWAYNE D. MATHENY
LICENSED
No. 2070
STATE OF
WEST VIRGINIA
PROFESSIONAL SURVEYOR

SEAL

I, the undersigned, hereby certify
that this plat is correct to the best
of my knowledge and belief and
shows all the information required
by law and the rules issued and
prescribed by the Department of
Environmental Protection.


Dwayne D. Matheny, P.S. 2070

11,641' to Bottom Hole

9,552' to Top Hole

TOP HOLE LATITUDE 39 - 10 - 00
BTM LATITUDE 39 - 15 - 00

TOP HOLE LONGITUDE 80 - 17 - 30
BTM HOLE LONGITUDE 80 - 17 - 30

4,078' to Top Hole

14,525' to Bottom Hole

Match Line
(Page 1)

47-033-01303

79

51

101

50

24

23

22

21

20

18

17

16

15

14

13

12

11

10

9

8

7

6

5

4

3

2

1

154

152

100

79

75

73

72

46

500' Buffer

500' Buffer

2" iron pipe
47-033-73916

47-033-00837

47-033-00305

47-033-00801

5/8" rebar

3/4" rebar

1/2" rebar

Top Hole
7.5' Spot

See Detail 1

Rebar w/ cap

Proposed Well
Scranage 1204
N-6H Top Hole

Bottom Hole
7.5' Spot

47-033-31926

47-033-00302

47-033-00309

47-033-00683

47-033-00079

47-033-00664

47-033-00329

47-033-00820

47-033-00375

47-033-00824

47-033-00327

47-033-31915

47-033-01217

Water Well

Water Well

Pond

Water Well

3000'

GRID NORTH

Note: 3 water wells were found within
1500' of proposed well. No occupied
dwellings or buildings 2,500 square feet
or larger used to house or shelter dairy
cattle or poultry husbandry are located
within 625' of the center of the well pad.

Tag	Bearing	Dist.	Monument
L1	S 67°35' W	1,166.7'	47-033-00664
L2	N 06°34' W	1,010.9'	47-033-00327
L3	S 75°54' E	1,350.8'	5/8" Rebar w/ cap
L4	S 48°39' E	1,173.7'	5/8" Rebar w/ cap
L5	N 61°00' E	4,568.6'	Point of Entry

FILE NO: 177-36-G-26
DRAWING NO: Scranage 1204 N-6H POE-MOD WP
SCALE: 1" = 2000'
MINIMUM DEGREE OF ACCURACY:
Submeter
PROVEN SOURCE OF ELEVATION:
CORS, Bridgeport, WV

STATE OF WEST VIRGINIA
DEPARTMENT OF ENVIRONMENTAL PROTECTION
OIL AND GAS DIVISION

DATE: August 6 20 26
OPERATOR'S WELL NO. Scranage 1204 N-6H
API WELL NO
47 — 033 — 06088
STATE COUNTY PERMIT

WELL TYPE: ☐ OIL ☒ GAS ☐ LIQUID INJECTION ☐ WASTE DISPOSAL
(IF GAS) PRODUCTION: ☐ STORAGE ☐ DEEP ☒ SHALLOW


LOCATION: ELEVATION: 1,247.6' WATERSHED: Lost Creek
DISTRICT: Grant
SURFACE OWNER: David K. Scranage
ROYALTY OWNER: Waco Oil & Gas Co., Inc., et al LEASE NO: ACREAGE: 140

PROPOSED WORK: ☐ DRILL ☐ CONVERT ☒ DRILL DEEPER ☒ FRACTURE OR STIMULATE ☐ PLUG OFF OLD FORMATION
☐ PERFORATE NEW FORMATION ☒ OTHER PHYSICAL CHANGE IN WELL (SPECIFY) POE-MOD 7,411' TVD
☐ PLUG AND ABANDON ☐ CLEAN OUT AND REPLUG TARGET FORMATION: Marcellus Shale ESTIMATED DEPTH: 28,671' MD


WELL OPERATOR: Antero Resources Corporation DESIGNATED AGENT: Conrad Baston
ADDRESS: 1615 Wynkoop Street ADDRESS: 535 White Oaks Blvd.
Denver, CO 80202 Bridgeport, WV 26330



Well Location References
Not to Scale

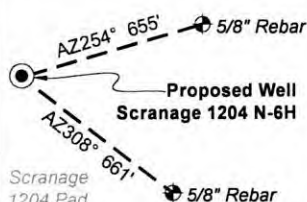

Wellhead Layout (NTS)

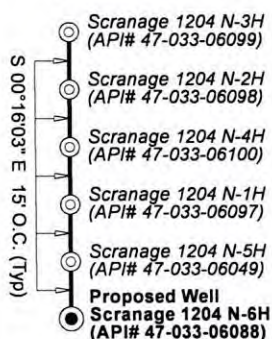

Legend

- Proposed gas well
- Well Reference, as noted
- Monument, as noted
- Existing Well, as noted
- Existing Plugged Well, as noted
- Digitized Well, as noted
- Creek or Drain
- Existing Road
- Surface boundary (approx.)

FILE NO: 177-36-G-26

DRAWING NO: Scrannage 1204 N-6H POE-MOD WP

SCALE: 1" = 2000'

MINIMUM DEGREE OF ACCURACY:
Submeter

PROVEN SOURCE OF ELEVATION:
CORS, Bridgeport, WV

STATE OF WEST VIRGINIA
DEPARTMENT OF ENVIRONMENTAL PROTECTION
OIL AND GAS DIVISION

DATE: August 6 20 26

OPERATOR'S WELL NO. Scrannage 1204 N-6H

API WELL NO

47 — 033 — 06088
STATE COUNTY PERMIT

WELL TYPE: ☐ OIL ☒ GAS ☐ LIQUID INJECTION ☐ WASTE DISPOSAL
(IF GAS) PRODUCTION: ☐ STORAGE ☐ DEEP ☒ SHALLOW

LOCATION: ELEVATION: 1,247.6' WATERSHED: Lost Creek

DISTRICT: Grant

SURFACE OWNER: David K. Scrannage

ROYALTY OWNER: Waco Oil & Gas Co., Inc., et al

LEASE NO: ACREAGE: 140

PROPOSED WORK: ☐ DRILL ☐ CONVERT ☒ DRILL DEEPER ☒ FRACTURE OR STIMULATE ☐ PLUG OFF OLD FORMATION
☐ PERFORATE NEW FORMATION ☒ OTHER PHYSICAL CHANGE IN WELL (SPECIFY) POE-MOD 7,411' TVD


☐ PLUG AND ABANDON ☐ CLEAN OUT AND REPLUG TARGET FORMATION: Marcellus Shale ESTIMATED DEPTH: 28,671' MD

WELL OPERATOR: Antero Resources Corporation

DESIGNATED AGENT: Conrad Baston

ADDRESS: 1615 Wynkoop Street
Denver, CO 80202

ADDRESS: 535 White Oaks Blvd.
Bridgeport, WV 26330

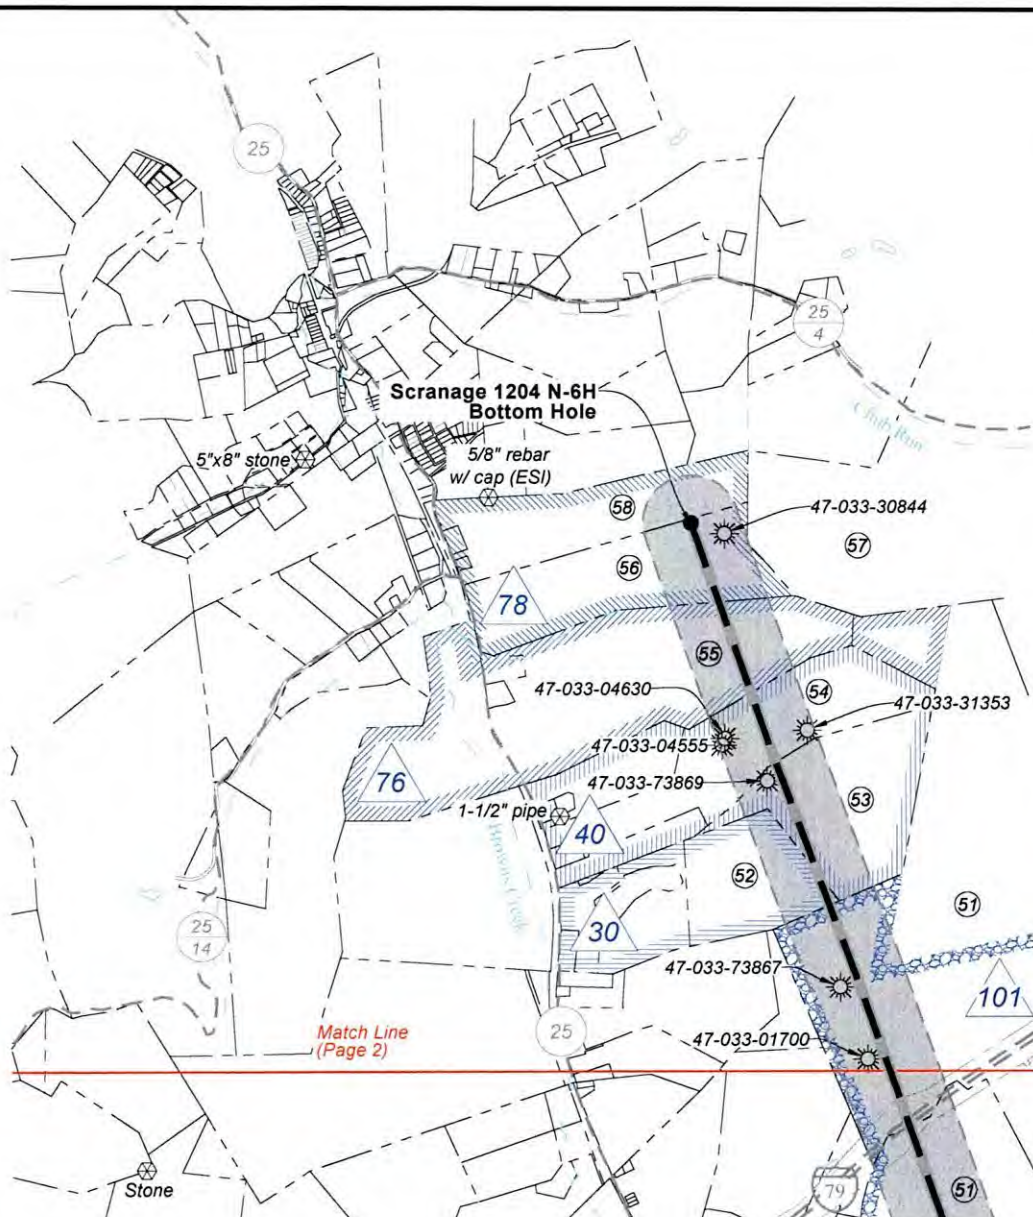

Notes

West Virginia Coordinate System
of 1927, North Zone
based upon Differential GPS Measurements.
Well No. Scrannage 1204 N-6H Top Hole coordinates are
N: 239,809.56' Latitude: 39°09'19.68"
E: 1,765,944.65' Longitude: 80°19'31.29"
Bottom Hole coordinates are
N: 259,728.67' Latitude: 39°12'36.38"
E: 1,764,030.19' Longitude: 80°19'57.94"
UTM Zone 17, NAD 1983
Top Hole Coordinates Bottom Hole Coordinates
N: 4,334,256.198m N: 4,340,314.973m
E: 558,306.803m E: 557,622.556m
Plat orientation and corner and well references
are based upon the grid north meridian.
Well location references are based upon the magnetic
meridian.

Notes:

Well No. Scrannage 1204 N-6H
UTM Zone 17, NAD 1927
Top Hole Coordinates
N: 14,219,254.63'
E: 1,831,663.01'
Point of Entry Coordinates
N: 14,221,078.02'
E: 1,835,820.15'
Bottom Hole Coordinates
N: 14,239,132.62'
E: 1,829,418.38'

QUADRANGLE: Mount Clare

COUNTY: Harrison

ACREAGE: 56.48


08/28/2026



ID	Lease
15	Rebecca & Clara Bond
16	Travis L. Johnson
17	Charles D. Lewis, et ux
30	Dana B. Bassel, et ux, et al
40	Alice Jackson Benjamin, et vir
51	C.S. Gribble
72	Troy A. Gorby, et al
73	J.C. McWhorter, et ux, et al
75	Thomas P. Myers, et al
76	Lorna J. Perry
78	Lorna J. Perry
79	R.B. Bartlett, et ux
80	Draco Dodrill, et ux
81	Clara M. Van Horn, et al
100	Wilda B. Gatrell, et al
101	J.C. Nichols, et al
152	C. Burke Morris, et ux, et al
154	George C. Romine, et ux, et al

Harrison County				
No.	TM / Par	Owner	Bk / Pg	Ac.
1	447 / 9	David K. Scrannage	1259 / 986	56.48
2	447 / 13	Sonja R. & James W. Rogers, et al	1410 / 858	33.62
3	427 / 37	John R. & Francis K. Alsbrooks	1604 / 1043	30.00
4	447 / 14	Troy A. Gorby	1437 / 868	49.20
5	427 / 38	John R. & Francis K. Alsbrooks	1604 / 1046	73.00
6	448 / 3	Virgil & Pamela McNemar	1214 / 713	54.50
7	448 / 5	Patricia B. Helmick (LE), et al	1752 / 690	139.80
8	428 / 16	Bryan K. Wilson	1480 / 444	42.06
9	428 / 15	Bryan K. Wilson	1480 / 444	62.79
10	427 / 30.3	Brenda Booth	1574 / 1140	133.83
11	428 / 14	Bryan K. Wilson	1480 / 444	16.46
12	428 / 2	James M. & Linda J. Simms	1094 / 234	33.70
13	428 / 1	Albert Romine Estate & Carolyn Romine Irrevocable Trust	W189 / 1130	122.84
14	427 / 30.1	Gregory K. Rigdon	1223 / 1140	71.88
15	407 / 70.5	Randy H. & Jennifer J. Hefner	1347 / 789	23.10
16	407 / 70.2	Nancy C. & Charles R. Shock, II	1200 / 298	32.74
17	407 / 70.4	Brian K. & Stephanie K. Fain	1301 / 240	1.60
18	407 / 70.1	Nancy C. & Charles R. Shock, II	1011 / 339	26.38
19	2016 / 3	Tammy S. & John P. Terlingo, Jr.	1538 / 854	1.49
20	408 / 25	Patsy J. & Rebekah J. Sabatelli	1306 / 434	189.35
21	407 / 69.5	Jenica & Brian Greynolds	1725 / 837	2.17
22	407 / 70	Donna S. Froomkin	1200 / 290	13.78
23	407 / 60	Albert Romine Estate & Carolyn Romine Irrevocable Trust	W189 / 1130	17.39
24	407 / 60.1	Albert Romine Estate & Carolyn Romine Irrevocable Trust	W189 / 1130	15.02
25	407 / 56.1	Steven T. & Ammie D. Curry	1720 / 1331	3.00
26	407 / 56.4	Steven T. & Ammie D. Curry	1423 / 556	11.97
27	407 / 56.2	Steven T. & Ammie D. Curry	1348 / 948	4.25
28	407 / 55.1	Terry M. & Linda Brown	1395 / 851	0.35
29	407 / 55	Terry M. & Linda Brown	W197 / 661	12.41
30	407A / 38	Terry M. & Linda Brown	1102 / 990	0.80
31	407 / 55.2	Lost Creek Mount Clare PSD	1044 / 553	0.18
32	407A / 36	Ethel J. Linch	1067 / 241	1.01
33	407A / 37	Ethel J. Linch	1067 / 241	0.76
34	407A / 33	John R. & Dorothy M. Wacowski	1093 / 892	0.43
35	407A / 32	John R. & Dorothy M. Wacowski	1093 / 896	0.43
36	407A / 28	John R. & Dorothy M. Wacowski	1091 / 791	0.44
37	407A / 29	John R. & Dorothy M. Wacowski	1091 / 791	0.50
38	407A / 30	John R. & Dorothy M. Wacowski	1091 / 791	0.69
39	407A / 22	Slate Property, LLC	1719 / 790	0.76
40	407A / 21	Sandra S. Barnette	1323 / 1113	0.27
41	407A / 20	Sandra S. Barnette	1323 / 1113	0.64
42	407A / 18	Virginia S. Grose	1082 / 1069	0.71
43	407A / 19	Michael S. Devericks	1340 / 775	0.60
44	407A / 31	Johnathan C. Swentzel	1745 / 186	1.61
45	407 / 48	Kevin R. & Tami R. Reeves	1674 / 1106	19.75
46	407 / 48.1	Kristi M. Angert	1732 / 650	1.04
47	407 / 47	Tami Simons	1627 / 700	3.15
48	407 / 46.2	Mary E. Venettozzi	1147 / 578	12.50
49	407 / 46.4	Travis L. Johnson	1582 / 1142	1.50
50	407 / 46.3	Travis L. Johnson	1582 / 1142	5.66
51	387 / 32	Glen A. Lang, et ux, et al	1317 / 248	449.28
52	387 / 41	Tyler & Tiffany Dodd	1571 / 436	41.49
53	387 / 42	G. Andrew & Lisa Q. Lang	1541 / 586	55.20
54	387 / 31	John D. Dotson	1446 / 1000	59.82
55	387 / 29	Lorna J. Perry	1140 / 1146	145.26
56	387 / 23	Lorna J. Perry	950 / 720	60.80
57	387 / 24	Ross C. Stout	1277 / 1206	100.50
58	387 / 22	Ronald H. Rogers	948 / 635	49.74

Detail 1 (Scale: 1"=500')

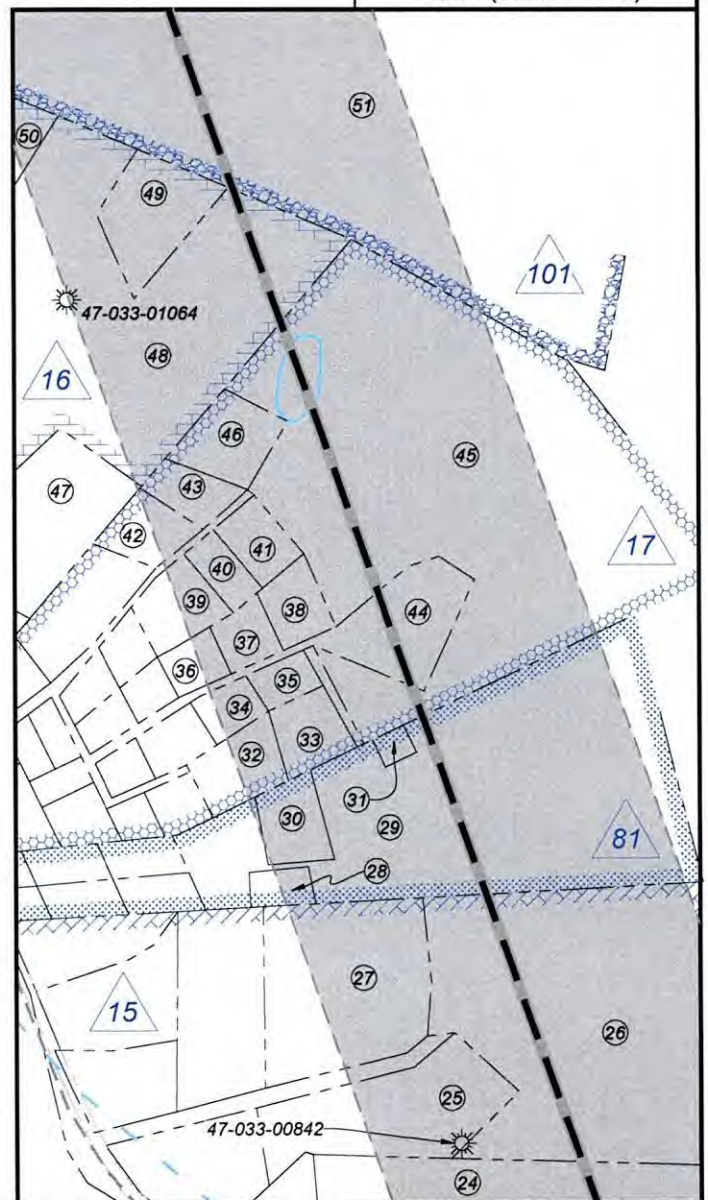

FILE NO: 177-36-G-26

DRAWING NO: Scrannage 1204 N-6H POE-MOD WP

SCALE: 1" = 2000'

MINIMUM DEGREE OF ACCURACY:
Submeter

PROVEN SOURCE OF ELEVATION:
CORS, Bridgeport, WV

STATE OF WEST VIRGINIA
DEPARTMENT OF ENVIRONMENTAL PROTECTION
OIL AND GAS DIVISION

DATE: August 6 20 26

OPERATOR'S WELL NO. Scrannage 1204 N-6H

API WELL NO

47 — 033 — 06088
STATE COUNTY PERMIT

WELL TYPE: ☐ OIL ☒ GAS ☐ LIQUID INJECTION ☐ WASTE DISPOSAL
(IF GAS) PRODUCTION: ☐ STORAGE ☐ DEEP ☒ SHALLOW

LOCATION: ELEVATION: 1,247.6' WATERSHED: Lost Creek
DISTRICT: Grant

SURFACE OWNER: David K. Scrannage

ROYALTY OWNER: Waco Oil & Gas Co., Inc., et al

LEASE NO: ACREAGE: 140

PROPOSED WORK: ☐ DRILL ☐ CONVERT ☒ DRILL DEEPER ☒ FRACTURE OR STIMULATE ☐ PLUG OFF OLD FORMATION
☐ PERFORATE NEW FORMATION ☒ OTHER PHYSICAL CHANGE IN WELL (SPECIFY) POE-MOD

☐ PLUG AND ABANDON ☐ CLEAN OUT AND REPLUG TARGET FORMATION: Marcellus Shale ESTIMATED DEPTH: 28,671' MD 7,411' TVD

WELL OPERATOR: Antero Resources Corporation

DESIGNATED AGENT: Conrad Baston

ADDRESS: 1615 Wynkoop Street
Denver, CO 80202

ADDRESS: 535 White Oaks Blvd.
Bridgeport, WV 26330