

Antero Resources Corporation
Well No. Scrannage 1204 N-1H
POE-MOD

Page 1 of 4

6,016' to Bottom Hole



9,552' to Top Hole

TOP LATITUDE 39 - 10 - 00 30
BTM LATITUDE 39 - 12 - 30

TOP HOLE LONGITUDE 80 - 17 - 30
BTM HOLE LONGITUDE 80 - 20 - 00


4,048' to Top Hole

4,501' to Bottom Hole

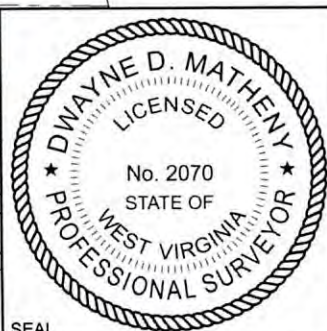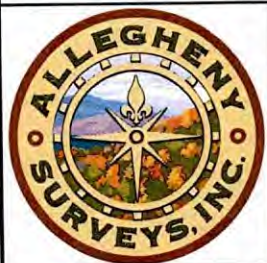

I, the undersigned, hereby certify
that this plat is correct to the best
of my knowledge and belief and
shows all the information required
by law and the rules issued and
prescribed by the Department of
Environmental Protection.

Dwayne D. Matheny
Dwayne D. Matheny, P.S. 2070

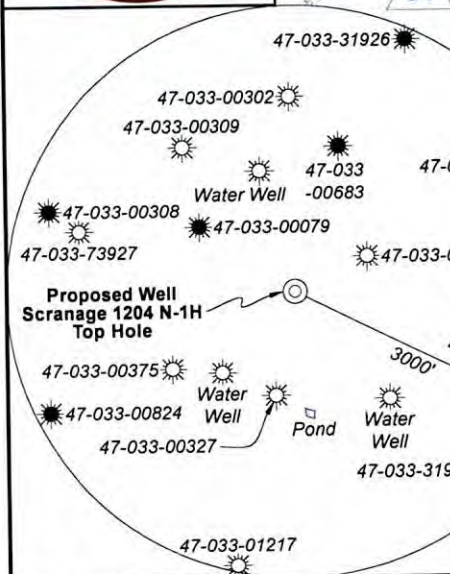

Note: 3 water wells were found within
1500' of proposed well. No occupied
dwellings or buildings 2,500 square feet
or larger used to house or shelter dairy
cattle or poultry husbandry are located
within 625' of the center of the well pad.

Tag	Bearing	Dist.	Monument
L1	S 68°58' W	1,155.7'	47-033-00664
L2	N 06°23' W	1,040.8'	47-033-00327
L3	S 77°08' E	1,343.7'	5/8" Rebar w/ cap
L4	S 49°46' E	1,153.9'	5/8" Rebar w/ cap
L5	S 69°46' W	2,955.3'	Point of Entry

FILE NO: 177-36-G-26

DRAWING NO: Scrannage 1204 N-1H POE-MOD WP

SCALE: 1" = 2000'

MINIMUM DEGREE OF ACCURACY:
Submeter

PROVEN SOURCE OF ELEVATION:
CORS, Bridgeport, WV

STATE OF WEST VIRGINIA
DEPARTMENT OF ENVIRONMENTAL PROTECTION
OIL AND GAS DIVISION

DATE: August 6 20 26

OPERATOR'S WELL NO. Scrannage 1204 N-1H

API WELL NO

47 - 033 - 06097
STATE COUNTY PERMIT

WELL TYPE: ☐ OIL ☒ GAS ☐ LIQUID INJECTION ☐ WASTE DISPOSAL
(IF GAS) PRODUCTION: ☐ STORAGE ☐ DEEP ☒ SHALLOW

LOCATION: ELEVATION: 1,247.6' WATERSHED: Lost Creek
DISTRICT: Grant

SURFACE OWNER: David K. Scrannage

ROYALTY OWNER: Waco Oil & Gas Co., Inc., et al

LEASE NO: ACREAGE: 140

PROPOSED WORK: ☐ DRILL ☐ CONVERT ☒ DRILL DEEPER ☒ FRACTURE OR STIMULATE ☐ PLUG OFF OLD FORMATION
☐ PERFORATE NEW FORMATION ☒ OTHER PHYSICAL CHANGE IN WELL (SPECIFY) POE-MOD

☐ PLUG AND ABANDON ☐ CLEAN OUT AND REPLUG TARGET FORMATION: Marcellus Shale ESTIMATED DEPTH: 7,306' TVD 24,947' MD

WELL OPERATOR: Antero Resources Corporation

DESIGNATED AGENT: Conrad Baston

ADDRESS: 1615 Wynkoop Street
Denver, CO 80202


ADDRESS: 535 White Oaks Blvd.
Bridgeport, WV 26330




Legend

- Proposed gas well
- Well Reference, as noted
- Monument, as noted
- Existing Well, as noted
- Existing Plugged Well, as noted
- Digitized Well, as noted
- Creek or Drain
- Existing Road
- Surface boundary (approx.)

Wellhead Layout (NTS)

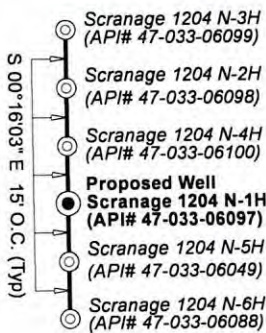

Well Location References
Not to Scale

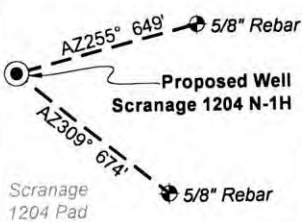

ID	Lease
X	Glenna Kennedy, Widow, et al
3	Alice V. & Thomas J. Knisley
24	Jesse C. & Lillian E. Stout, et al
25	E.H. & V.E. Stout
48	L.B. & Sarah W. Davis
50	Milton S. Davis, et ux
51	C.S. Gribble
54	D.L. & Margaret R. Nutter
55	Molly V. Bassel, Widow, et al
57	Trustees of Seventh Day Baptist Church of Lost Creek
58	Porter & Bertha B. Maxwell, et al
59	Edna M. Swisher, Widow, et al
60	Doyle & Rebecca R. Kittle, et al

Notes:
Well No. Scrannage 1204 N-1H
UTM Zone 17, NAD 1927
Top Hole Coordinates
N: 14,219,284.63'
E: 1,831,662.87'
Point of Entry Coordinates
N: 14,218,262.32'
E: 1,828,890.05'
Bottom Hole Coordinates
N: 14,233,942.27'
E: 1,823,278.55'

Notes
West Virginia Coordinate System
of 1927, North Zone
based upon Differential GPS Measurements.
Well No. Scrannage 1204 N-1H Top Hole coordinates are
N: 239,839.57' Latitude: 39°09'19.98"
E: 1,765,945.01' Longitude: 80°19'31.29"
Bottom Hole coordinates are
N: 254,639.48' Latitude: 39°11'45.50"
E: 1,757,802.85' Longitude: 80°21'16.44"
UTM Zone 17, NAD 1983
Top Hole Coordinates Bottom Hole Coordinates
N: 4,334,265.342m N: 4,338,732.936m
E: 558,306.760m E: 555,751.148m
Plat orientation and corner and well references
are based upon the grid north meridian.
Well location references are based upon the magnetic
meridian.

FILE NO: 177-36-G-26
DRAWING NO: Scrannage 1204 N-1H POE-MOD WP
SCALE: 1" = 2000'
MINIMUM DEGREE OF ACCURACY:
Submeter
PROVEN SOURCE OF ELEVATION:
CORS, Bridgeport, WV

STATE OF WEST VIRGINIA
DEPARTMENT OF ENVIRONMENTAL PROTECTION
OIL AND GAS DIVISION

DATE: August 6 20 26
OPERATOR'S WELL NO. Scrannage 1204 N-1H
API WELL NO
47 033 06097
STATE COUNTY PERMIT

WELL TYPE: ☐ OIL ☒ GAS ☐ LIQUID INJECTION ☐ WASTE DISPOSAL
(IF GAS) PRODUCTION: ☐ STORAGE ☐ DEEP ☒ SHALLOW

LOCATION: ELEVATION: 1,247.6' WATERSHED: Lost Creek
DISTRICT: Grant

SURFACE OWNER: David K. Scrannage

ROYALTY OWNER: Waco Oil & Gas Co., Inc., et al

LEASE NO: ACREAGE: 140

PROPOSED WORK: ☐ DRILL ☐ CONVERT ☒ DRILL DEEPER ☒ FRACTURE OR STIMULATE ☐ PLUG OFF OLD FORMATION
☐ PERFORATE NEW FORMATION ☒ OTHER PHYSICAL CHANGE IN WELL (SPECIFY) POE-MOD 7,306' TVD
☐ PLUG AND ABANDON ☐ CLEAN OUT AND REPLUG TARGET FORMATION: Marcellus Shale ESTIMATED DEPTH: 24,947' MD

WELL OPERATOR: Antero Resources Corporation
ADDRESS: 1615 Wynkoop Street
Denver, CO 80202

DESIGNATED AGENT: Conrad Baston
ADDRESS: 535 White Oaks Blvd.
Bridgeport, WV 26330


QUADRANGLE: Mount Clare
COUNTY: Harrison
ACREAGE: 56.48

08/28/2026



Harrison County				
No.	TM / Par	Owner	Bk / Pg	Ac.
1	447 / 9	David K. Scrannage	1259 / 986	56.48
2	447 / 13	Sonja R. & James W. Rogers, et al	1410 / 858	33.62
3	447 / 13.4	Neal B. Swiger	1593 / 942	11.83
4	447 / 13.3	Neal B. Swiger	1221 / 569	1.29
5	447 / 10.1	Jeannie D. Gaston	1377 / 1161	7.44
6	447 / 11	Norma L. & James K. Golden, Jr.	1514 / 575	1.00
7	447 / 9.5	Albert M. Taylor	1399 / 309	10.02
8	447 / 9.4	Anthony Gilberti	1408 / 46	10.00
9	447 / 10	Martin & Patricia A. Broderick	1602 / 963	10.88
10	447 / 27	Alan M. Randolph, et al	W143 / 212	63.11
11	447 / 6	Thomas E. & Terri E. Hawkins	1558 / 1255	64.33
12	447 / 9.2	Edson E. & Celestine Culver	1201 / 1348	8.03
13	427 / 46	John E. Jefferson	1153 / 588	23.93
14	447 / 7	Lonnie J. & Connie S. Ward	1513 / 1089	6.42
15	427 / 28.2	Stephen K. Hall	1319 / 10	3.80

Harrison County				
No.	TM / Par	Owner	Bk / Pg	Ac.
16	427 / 28	Worthy C. Hall	1577 / 627	248.44
17	427A / 11	Tammy D. Ruble	1485 / 975	0.28
18	427A / 12	Joshua R. & Morgan J. Wilfong	1604 / 955	0.27
19	427A / 13	Joshua R. & Morgan J. Wilfong	1604 / 955	0.55
20	427A / 14	Donald & Laura Wiseman	1457 / 1257	0.43
21	427 / 27	Worthy C. Hall, et al	1577 / 626	51.75
22	427 / 16	Vicky & Reid Smith	1336 / 710	4.21
23	427 / 17	Lucas W. & Tiffany A. Blair	1729 / 988	8.94
24	427 / 18	Rebecca A. Vanhorn	1360 / 435	1.78
25	427 / 19	Pamela S. Bennett	F123 / 503	10.98
26	427 / 20	Arthur L. Petitto, Jr.	F97 / 675	9.70
27	2102 / 54	NAJ, LLC.	1713 / 1059	0.12
28	2102 / 53	NAJ, LLC.	1713 / 1059	0.11
29	2102 / 52	NAJ, LLC.	1713 / 1059	0.11
30	2102 / 51	NAJ, LLC.	1713 / 1059	0.11
31	2102 / 50	NAJ, LLC.	1713 / 1059	0.11
32	2102 / 49	NAJ, LLC.	1713 / 1059	0.11
33	2102 / 48	Tammy L. Jett	1658 / 909	0.11
34	2102 / 47	Bernard G. & Glenda F. Bailey	962 / 140	0.11
35	2102 / 46	Bernard G. & Glenda F. Bailey	962 / 140	0.11
36	2102 / 45	Bernard G. & Glenda F. Bailey	962 / 140	0.11
37	2102 / 44	Bernard G. & Glenda F. Bailey	962 / 140	0.11
38	2102 / 43	Bernard G. & Glenda F. Bailey	962 / 140	0.11
39	2102 / 42	Bernard G. & Glenda F. Bailey	962 / 140	0.11
40	2102 / 41	Bernard G. & Glenda F. Bailey	962 / 140	0.11
41	2102 / 40	Bernard G. & Glenda F. Bailey	962 / 140	0.11
42	2102 / 39	Austin Glaspell	1681 / 15	0.11
43	2102 / 38	Austin Glaspell	1681 / 15	0.11
44	2102 / 37	Austin Glaspell	1681 / 15	0.11
45	2102 / 36	Austin Glaspell	1681 / 15	0.11
46	2102 / 35	Austin Glaspell	1681 / 15	0.11
47	2102 / 34	Austin Glaspell	1681 / 15	0.11
48	2102 / 33	Austin Glaspell	1681 / 15	0.11
49	2102 / 32	Austin Glaspell	1681 / 15	0.11
50	2102 / 31	Austin Glaspell	1681 / 15	0.11
51	2102 / 27	NAJ, LLC.	1722 / 986	0.11
52	2102 / 26	NAJ, LLC.	1722 / 1016	0.11
53	2102 / 25	NAJ, LLC.	1713 / 1085	0.11
54	2102 / 24	NAJ, LLC.	1713 / 1085	0.11
55	2102 / 23	Tammy L. Jett	1658 / 909	0.11
56	2102 / 22	Tammy L. Jett	1658 / 909	0.11
57	2102 / 21	Tammy L. Jett	1658 / 909	0.11
58	2102 / 20	Bernard G. & Glenda F. Bailey	962 / 140	0.11
59	2102 / 19	Bernard G. & Glenda F. Bailey	962 / 140	0.11
60	2102 / 18	Bernard G. & Glenda F. Bailey	962 / 140	0.11
61	2102 / 17	Bernard G. & Glenda F. Bailey	962 / 140	0.11
62	2102 / 16	Bernard G. & Glenda F. Bailey	962 / 140	0.11
63	2102 / 15	Bernard G. & Glenda F. Bailey	962 / 140	0.11
64	2102 / 14	Jennie M. Christopher, et al	W170 / 698	0.11
65	2102 / 13	Jennie M. Christopher, et al	W170 / 698	0.14
66	2102 / 12	Bernard G. & Glenda F. Bailey	962 / 140	0.18
67	2102 / 11	Bernard G. & Glenda F. Bailey	962 / 140	0.22
68	2102 / 7	Bernard G. & Glenda F. Bailey	1726 / 810	0.80
69	2102 / 1	Bernard G. & Glenda F. Bailey	1726 / 810	0.46
70	427 / 19.1	Pamela S. Bennett (LE), et al	1777 / 325	1.02
71	427 / 1.9	Charles R. Shock, II	1368 / 201	5.96
72	427 / 4	Virginia M. Metz (LE), et al	1757 / 109	0.43
73	427 / 1.1	Charles R. Shock, II	1368 / 201	2.75
74	427 / 5.1	Trustees - Seventh Day Baptist Church	G63 / 407	1.79
75	427 / 5	Trustees - Seventh Day Baptist Church	G63 / 407	4.01
76	427 / 42	Trustees - Seventh Day Baptist Church	G63 / 407	0.22
77	427 / 3	Walter E. & David H. Nutter Foundation	W154 / 301	8.00
78	407 / 61	Walter E. & David H. Nutter Foundation	W154 / 301	116.16
79	407 / 25	Richard D. Mendez	W168 / 424	192.71
80	406 / 25	Betty J. & Isaac H. Maxwell, III	1509 / 934	255.21
81	406 / 27	James E. Stout	W161 / 306	129.53
82	407 / 2	Mike Ross, Inc., et al	1430 / 484	4.64
83	406 / 15	Danny Haggerty, et al	1746 / 683	42.11
84	407 / 1	Danny Haggerty, et al	1746 / 683	35.50
85	386 / 127	Sherry L. Ricketts	W144 / 1014	35.98
86	386 / 104	Sandra S. Hudkins Trust	W207 / 378	165.18
87	447 / 30.2	Jeremy M. Hinzman	1515 / 1234	4.256
88	447 / 27.1	Lucas N. Randolph	1626 / 1129	2.89
89	427A / 81	Larry E. McClain	1024 / 151	1.22

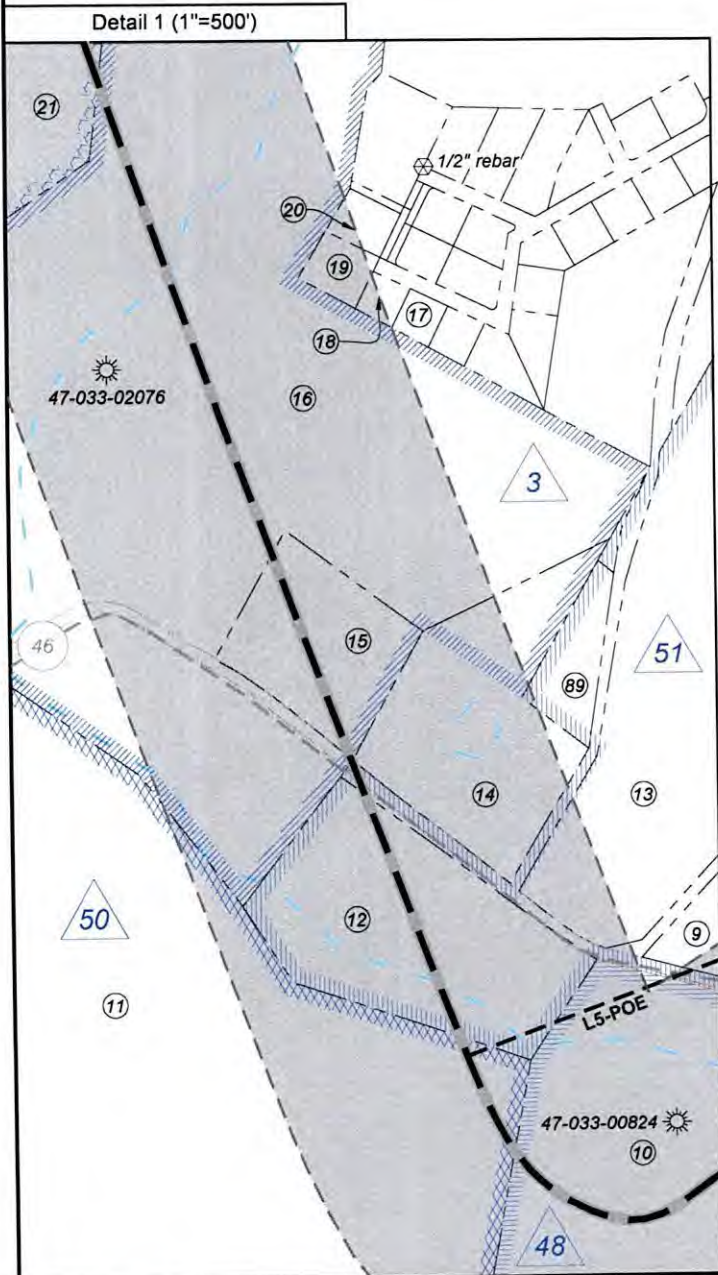

FILE NO: 177-36-G-26
DRAWING NO: Scrannage 1204 N-1H POE-MOD WP
SCALE: 1" = 2000'
MINIMUM DEGREE OF ACCURACY:
Submeter
PROVEN SOURCE OF ELEVATION:
CORS, Bridgeport, WV

STATE OF WEST VIRGINIA
DEPARTMENT OF ENVIRONMENTAL PROTECTION
OIL AND GAS DIVISION

DATE: August 6 20 26
OPERATOR'S WELL NO. Scrannage 1204 N-1H
API WELL NO
47 — 033 — 06097
STATE COUNTY PERMIT

WELL TYPE: ☐ OIL ☒ GAS ☐ LIQUID INJECTION ☐ WASTE DISPOSAL
(IF GAS) PRODUCTION: ☐ STORAGE ☐ DEEP ☒ SHALLOW


LOCATION: ELEVATION: 1,247.6' WATERSHED: Lost Creek
DISTRICT: Grant

SURFACE OWNER: David K. Scrannage
ROYALTY OWNER: Waco Oil & Gas Co., Inc., et al LEASE NO: ACREAGE: 140
PROPOSED WORK: ☐ DRILL ☐ CONVERT ☒ DRILL DEEPER ☒ FRACTURE OR STIMULATE ☐ PLUG OFF OLD FORMATION
☐ PERFORATE NEW FORMATION ☒ OTHER PHYSICAL CHANGE IN WELL (SPECIFY) POE-MOD 7,306' TVD
☐ PLUG AND ABANDON ☐ CLEAN OUT AND REPLUG TARGET FORMATION: Marcellus Shale ESTIMATED DEPTH: 24,947' MD

WELL OPERATOR: Antero Resources Corporation DESIGNATED AGENT: Conrad Baston
ADDRESS: 1615 Wynkoop Street ADDRESS: 535 White Oaks Blvd.
Denver, CO 80202 Bridgeport, WV 26330



Detail 2 (1"=250')

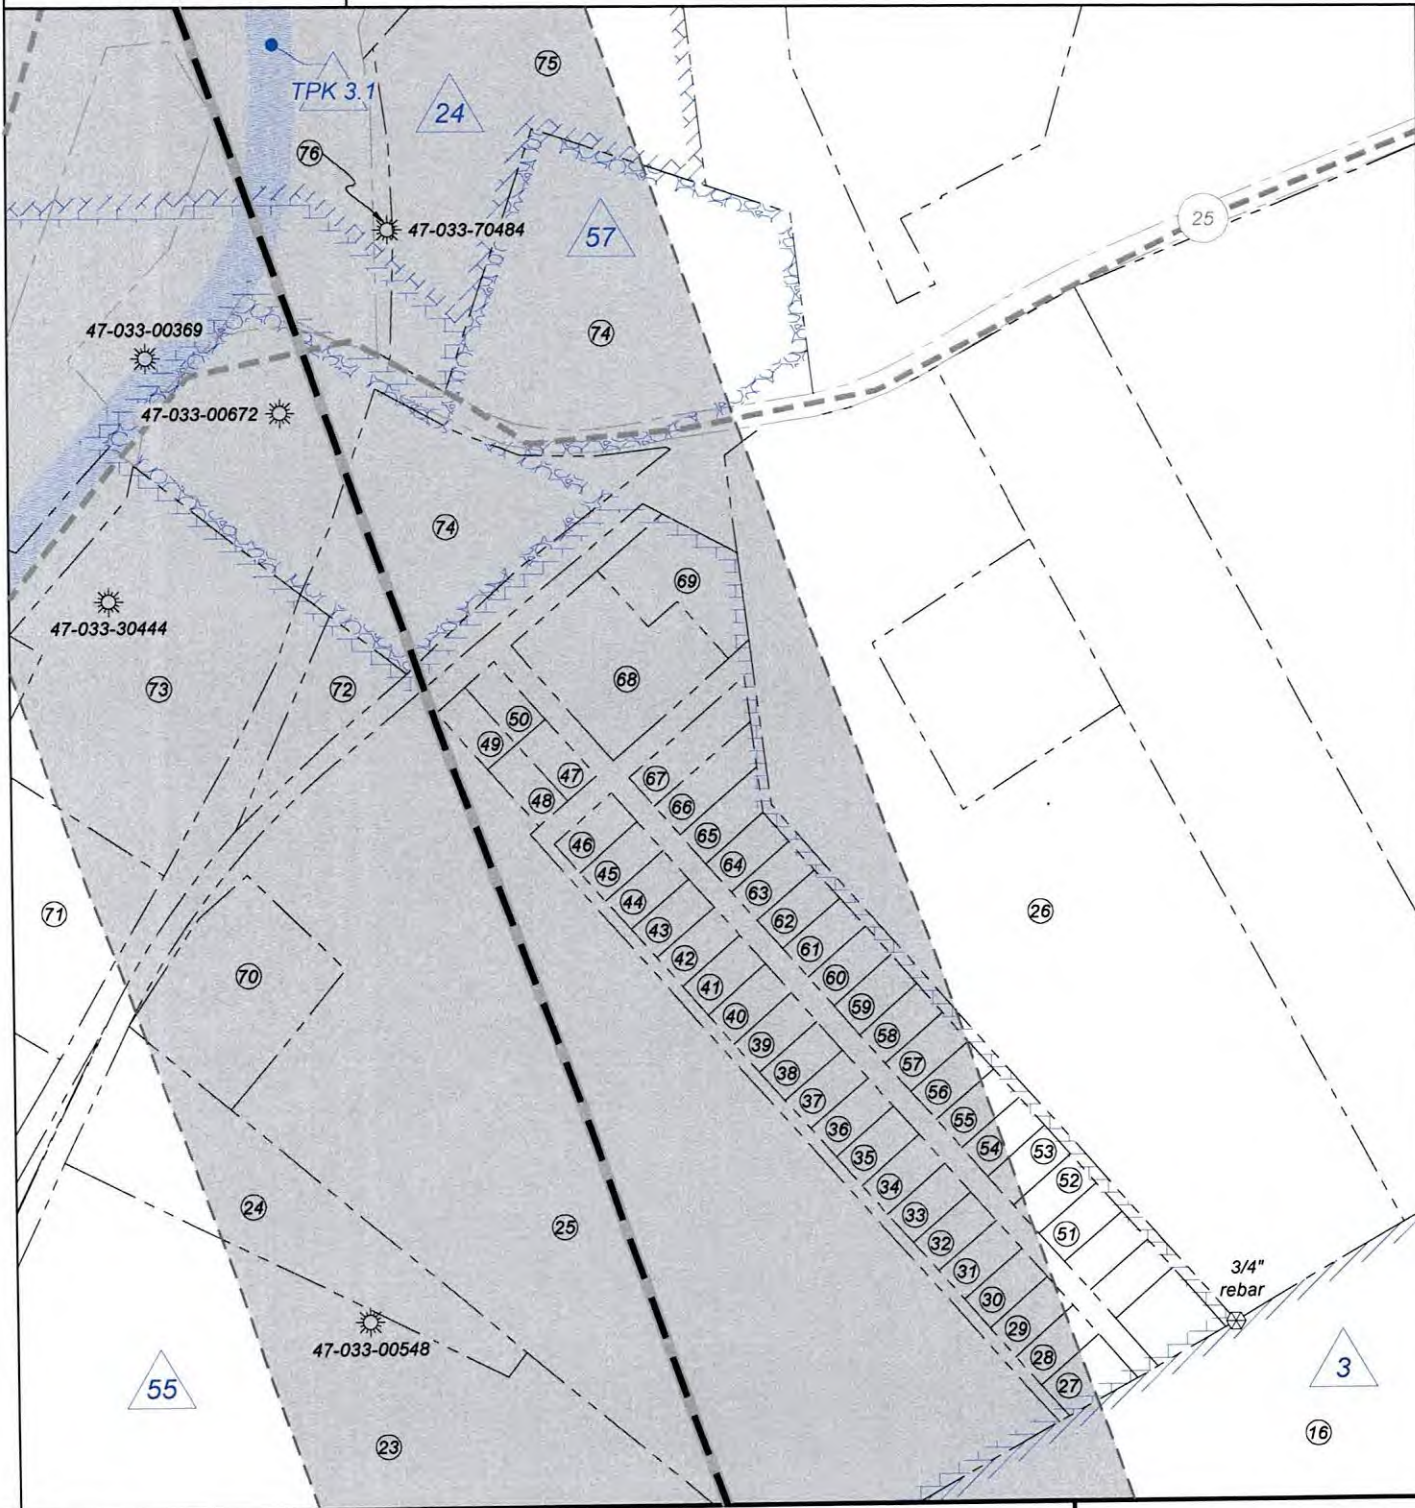

FILE NO: 177-36-G-26
DRAWING NO: Scranage 1204 N-1H POE-MOD WP
SCALE: 1" = 2000'
MINIMUM DEGREE OF ACCURACY:
Submeter
PROVEN SOURCE OF ELEVATION:
CORS, Bridgeport, WV

STATE OF WEST VIRGINIA
DEPARTMENT OF ENVIRONMENTAL PROTECTION
OIL AND GAS DIVISION

DATE: August 6 20 26
OPERATOR'S WELL NO. Scranage 1204 N-1H
API WELL NO
47 — 033 — 06097
STATE COUNTY PERMIT

WELL TYPE: ☐ OIL ☒ GAS ☐ LIQUID INJECTION ☐ WASTE DISPOSAL
(IF GAS) PRODUCTION: ☐ STORAGE ☐ DEEP ☒ SHALLOW

LOCATION: ELEVATION: 1,247.6' WATERSHED: Lost Creek
DISTRICT: Grant

QUADRANGLE: Mount Clare
COUNTY: Harrison
ACREAGE: 56.48

SURFACE OWNER: David K. Scranage

ROYALTY OWNER: Waco Oil & Gas Co., Inc., et al

LEASE NO: ACREAGE: 140

PROPOSED WORK: ☐ DRILL ☐ CONVERT ☒ DRILL DEEPER ☒ FRACTURE OR STIMULATE ☐ PLUG OFF OLD FORMATION
☐ PERFORATE NEW FORMATION ☒ OTHER PHYSICAL CHANGE IN WELL (SPECIFY) POE-MOD
☐ PLUG AND ABANDON ☐ CLEAN OUT AND REPLUG TARGET FORMATION: Marcellus Shale ESTIMATED DEPTH: 24,947' MD

WELL OPERATOR: Antero Resources Corporation
ADDRESS: 1615 Wynkoop Street
Denver, CO 80202

DESIGNATED AGENT: Conrad Baston
ADDRESS: 535 White Oaks Blvd.
Bridgeport, WV 26330