



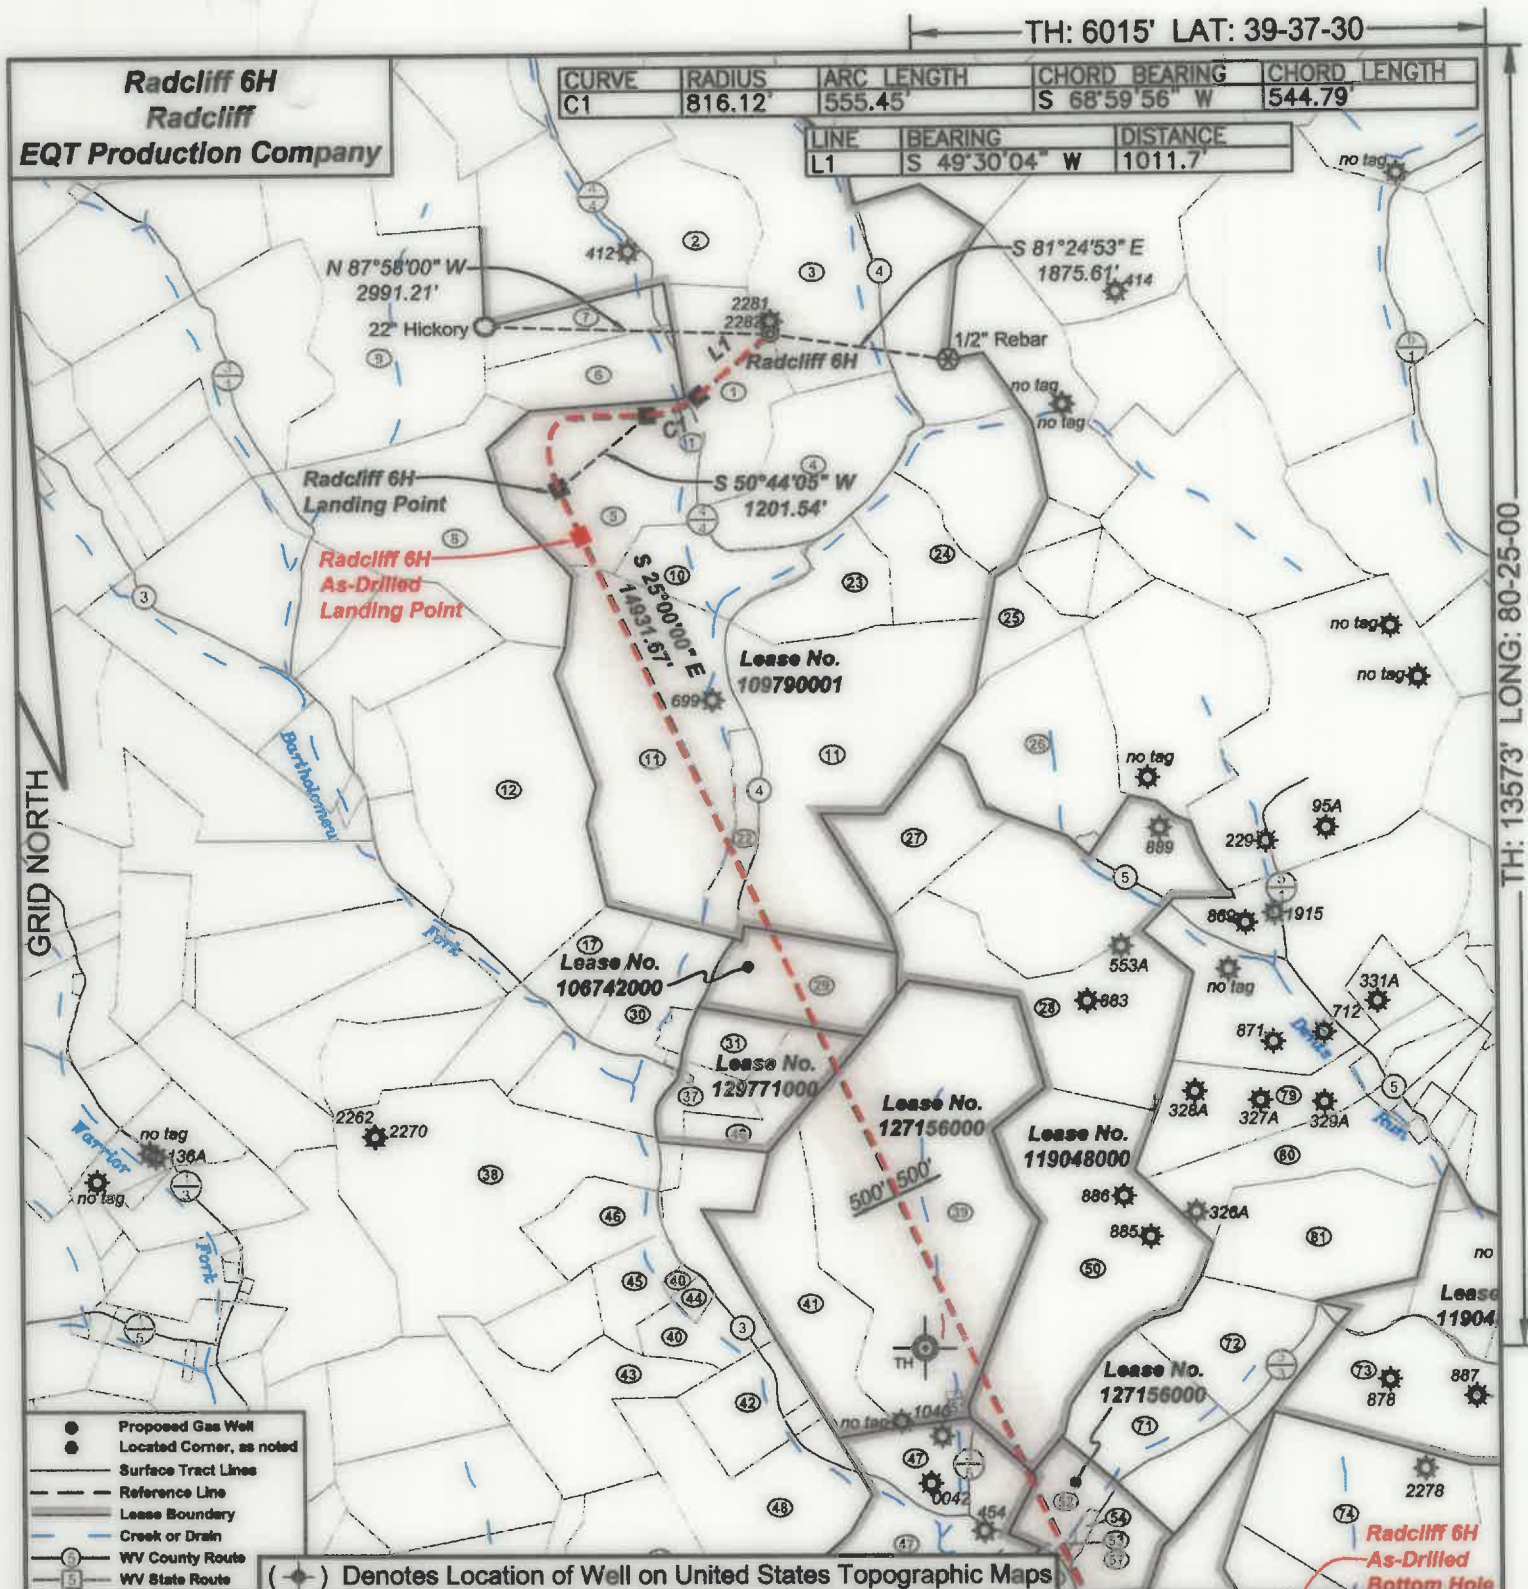

I, the undersigned, hereby certify that this plat is correct to the best of my knowledge and belief and shows all the information required by law and the regulations issued and prescribed by the Department of Environmental Protection.

Ben R. Singleton
P.S. 2092

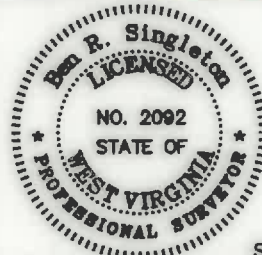

SEAL


FILE NO: 113-21
DRAWING NO: Radcliff 6H
SCALE: 1" = 2000'
MINIMUM DEGREE OF ACCURACY: 1:2500
PROVEN SOURCE OF ELEVATION: NGS CORS Station

STATE OF WEST VIRGINIA
DEPARTMENT OF ENVIRONMENTAL PROTECTION
OIL AND GAS DIVISION

DATE: April 1 20 24
OPERATOR'S WELL NO.: Radcliff 6H
API WELL NO
47 - 049 - 02517
STATE COUNTY PERMIT


WELL TYPE: ☐ OIL ☒ GAS ☐ LIQUID INJECTION ☐ WASTE DISPOSAL
(IF GAS) PRODUCTION: ☐ STORAGE ☐ DEEP ☒ SHALLOW
LOCATION: ELEVATION: 1493' WATERSHED Bartholomew Fork QUADRANGLE: Glover Gap
DISTRICT: Mannington COUNTY: Marion
SURFACE OWNER: Jackie D. & Sheila L. Radcliff ACREAGE: 46.68
ROYALTY OWNER: Rebecca R. Shuttlesworth, et al. LEASE NO: 109790001 ACREAGE: 1090
PROPOSED WORK: ☒ DRILL ☐ CONVERT ☐ DRILL DEEPER ☒ FRACTURE OR STIMULATE ☐ PLUG OFF OLD FORMATION
☐ PERFORATE NEW FORMATION ☐ OTHER PHYSICAL CHANGE IN WELL (SPECIFY)
☐ PLUG AND ABANDON ☐ CLEAN OUT AND REPLUG TARGET FORMATION: Marcellus ESTIMATED DEPTH: 7916'
WELL OPERATOR: EQT Production Company DESIGNATED AGENT: Joseph C. Mallow
ADDRESS: 400 Woodcliff Drive ADDRESS: 427 Midstate Drive
Canonsburg, PA 15317 Clarksburg, WV 26301

BH: 1783' LAT: 39-35-00

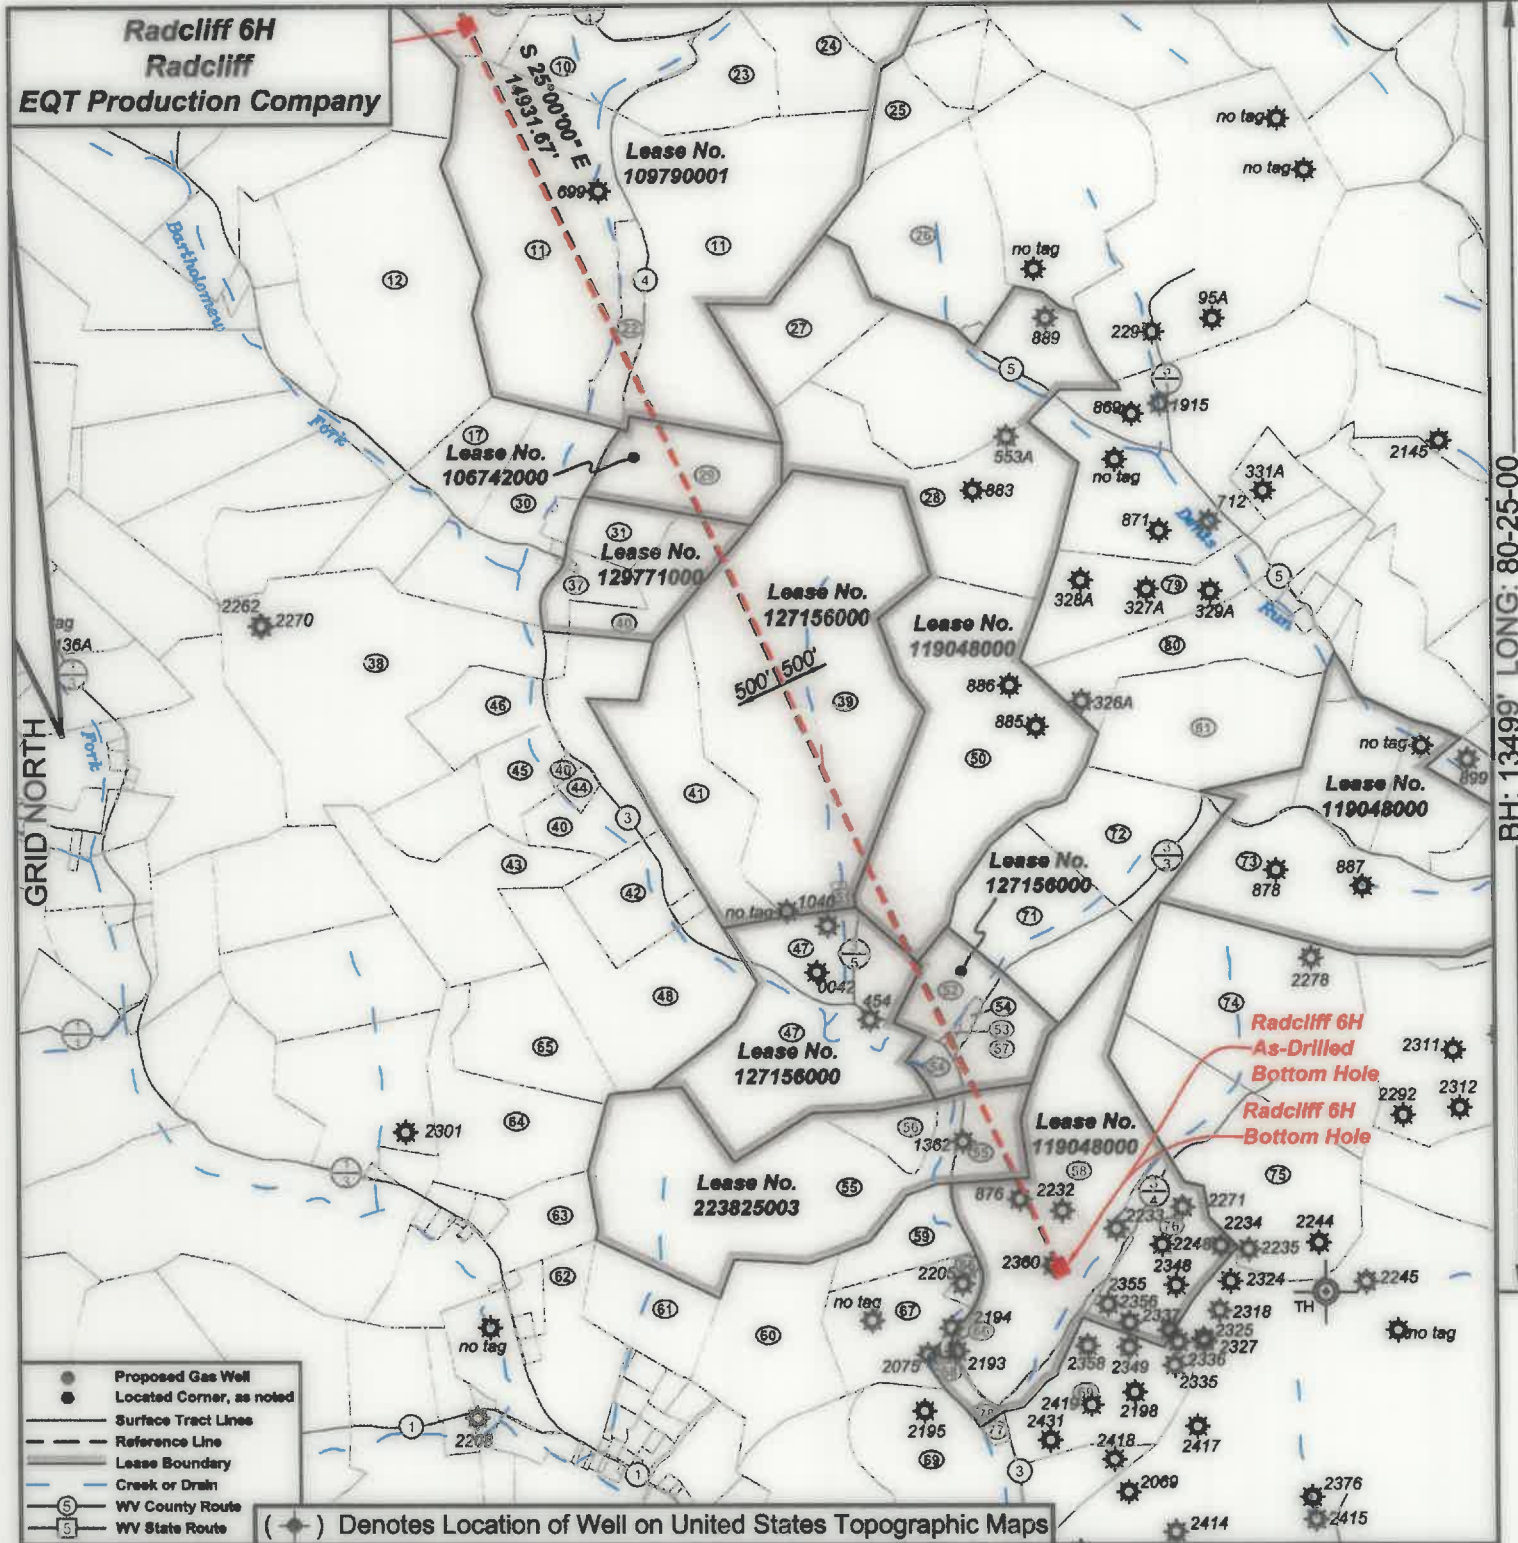

I, the undersigned, hereby certify that this plat is correct to the best of my knowledge and belief and shows all the information required by law and the regulations issued and prescribed by the Department of Environmental Protection.

Ben R. Singleton
P.S. 2092

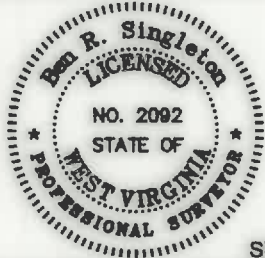

SEAL

FILE NO: 113-21
DRAWING NO: Radcliff 6H
SCALE: 1" = 2000'
MINIMUM DEGREE OF ACCURACY: 1:2500
PROVEN SOURCE OF ELEVATION: NGS CORS Station


STATE OF WEST VIRGINIA
DEPARTMENT OF ENVIRONMENTAL PROTECTION
OIL AND GAS DIVISION

DATE: April 1 20 24
OPERATOR'S WELL NO.: Radcliff 6H
API WELL NO
47 - 049 - 02517
STATE COUNTY PERMIT

WELL TYPE: ☐ OIL ☒ GAS ☐ LIQUID INJECTION ☐ WASTE DISPOSAL
(IF GAS) PRODUCTION: ☐ STORAGE ☐ DEEP ☒ SHALLOW
LOCATION: ELEVATION: 1493' WATERSHED Bartholomew Fork QUADRANGLE: Glover Gap
DISTRICT: Mannington COUNTY: Marion
SURFACE OWNER: Jackie D. & Sheila L. Radcliff
ROYALTY OWNER: Rebecca R. Shuttlesworth, et al. LEASE NO: 109790001 ACREAGE: 1090
PROPOSED WORK: ☒ DRILL ☐ CONVERT ☐ DRILL DEEPER ☒ FRACTURE OR STIMULATE ☐ PLUG OFF OLD FORMATION
☐ PERFORATE NEW FORMATION ☐ OTHER PHYSICAL CHANGE IN WELL (SPECIFY)
☐ PLUG AND ABANDON ☐ CLEAN OUT AND REPLUG TARGET FORMATION: Marcellus ESTIMATED DEPTH: 7916'
WELL OPERATOR: EQT Production Company DESIGNATED AGENT: Joseph C. Mallow
ADDRESS: 400 Woodcliff Drive ADDRESS: 427 Midstate Drive
Canonsburg, PA 15317 Clarksburg, WV 26301

Radcliff 6H
Radcliff
EQT Production Company

Tract I.D.	Tax Map No.	Parcel No.	County	District	Surface Tract Owner	Acres
1	40	10.1	Marion	Mannington	Jackie D. & Sheila L. Radcliff	48.08
2	40	10	Marion	Mannington	Shelly L. Nelson	43.08
3	40	3	Marion	Mannington	Jason G. & Heather R. Stout	99.75
4	40	2	Marion	Mannington	Lula B. Knight	56.32
5	40	11	Marion	Mannington	Clarence W. Sweeney	61
6	40	12	Marion	Mannington	Jackie D. & Sheila L. Radcliff	27.35
7	40	13	Marion	Mannington	Shelly L. Nelson	19.75
8	40	18	Marion	Mannington	Nimrod Cole	92.12
9	40	17	Marion	Mannington	Steven B. Newbrough	108.7
10	40	23	Marion	Mannington	Sara M. Pascoe, et al.	26.41
11	39	4	Marion	Mannington	Coastal Forest Resources Company	245.722
12	40	22	Marion	Mannington	James & Natalie Kerns	113.25
17	44	14	Marion	Mannington	Charles D. & June Shaver	22.7
22	39	4.1	Marion	Mannington	Thomas R. & Joann McSorley	14.9
23	40	2.2	Marion	Mannington	James W. Boone	29.52
24	40	2.1	Marion	Mannington	Jason G. & Heather R. Stout	29.58
25	39	3	Marion	Mannington	Thomas G. & Theresa A. Jones	10.25
26	39	5	Marion	Mannington	Thomas G. & Theresa A. Jones	61.85
27	38	21.3	Marion	Mannington	David Marfield	37.292
28	38	21	Marion	Mannington	Dennis G. & Louise M. Heyes	74.885
29	38	1	Marion	Mannington	Casey B. & Jennifer J. Allender	37.25
30	44	11	Marion	Mannington	Charles D. & June Shaver	57.75
31	38	2	Marion	Mannington	Justin & Kendra Davis	13.05
37	38	6	Marion	Mannington	Thomas R. & Margaret M. Williams	11.19
38	44	10	Marion	Mannington	Charles D. & June Shaver	128.75
39	38	10	Marion	Mannington	Thomas E. & Andrea G. Ryan	176.15
40	38	8	Marion	Mannington	John D. & Raji K. Carson	64.56
41	38	9	Marion	Mannington	Thomas E. & Andrea G. Ryan	62
42	44	5	Marion	Mannington	Thomas E. & Andrea G. Ryan	24.51
43	44	6	Marion	Mannington	John D. & Raji K. Carson	55
44	38	8.1	Marion	Mannington	John D. & Raji K. Carson	2.89
45	44	8	Marion	Mannington	Charles D. & June Shaver	16.5
46	44	9	Marion	Mannington	Charles D. & June Shaver	19
47	44	1	Marion	Mannington	Edna Marie Cain	107.5
48	44	4	Marion	Mannington	Richard L. Cain	54.33
50	38	11	Marion	Mannington	Yulia Nikolaeva	115
51	38	10.1	Marion	Mannington	Michael E. & Laura A. Gorbey	1.15
52	38	13.3	Marion	Mannington	Christine L. Fragale, et al.	15.87
53	38	13	Marion	Mannington	Cindy Slater, et al.	0.54
54	38	13.2	Marion	Mannington	Christine L. Fragale, et al.	7
55	37	21	Marion	Mannington	Justin R. Cain	129.85
56	37	21.1	Marion	Mannington	Julie A. Titley & Justin R. Cain	11.171
57	38	13.1	Marion	Mannington	Christine L. Fragale, et al.	16.56
58	37	22	Marion	Mannington	Jeffrey H. Michael	166.93
59	37	20	Marion	Mannington	Justin R. Cain	18
60	37	3	Marion	Mannington	Kevin D. & Heather L. Glasscock	49.25
61	44	31	Marion	Mannington	Richard C. Corwin	28
62	44	27	Marion	Mannington	Daniel Berisko	29.226
63	44	26	Marion	Mannington	Charles P. & Kathy R. Glover	41.05
64	44	24.1	Marion	Mannington	BD of TIS Most Worshipful GRD LDG of AF & AM WV Inc	43.56
65	44	24	Marion	Mannington	Stratland Ltd	36.17
66	37	19	Marion	Mannington	Gary E. Snodgrass	3.61
67	37	18	Marion	Mannington	Tommy L. & Terri A. Snodgrass	31.65
68	37	22.1	Marion	Mannington	Ronald C. & Betty L. Michael, et al.	5.17
69	37	17	Marion	Mannington	Jeffrey H. Michael	86.04
71	38	14	Marion	Mannington	Nancy M. Riggs	52
72	38	14.1	Marion	Mannington	John A. Mayhew, Jr.	48
73	37	34	Marion	Mannington	James D. Atkinson	112.5
74	37	13	Marion	Mannington	Christine L. Fragale, et al.	95
75	37	24	Marion	Mannington	Jeffrey H. Michael	79
76	37	25	Marion	Mannington	Jeffrey H. Michael	33.75
77	37	17.1	Marion	Mannington	Ronald C. & Betty L. Michael	1.46
78	37	22.2	Marion	Mannington	Ronald C. & Betty L. Michael	1.5
79	38	19	Marion	Mannington	Dorothy D. Hendershot	38.246
80	38	19.4	Marion	Mannington	William E. Hendershot	39.702
81	38	15	Marion	Mannington	Michael & Julia A. Blittie	58.67

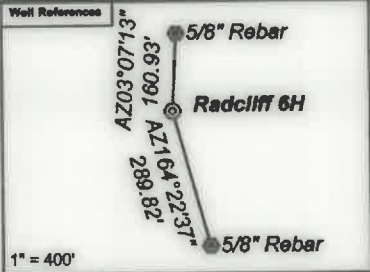


As Drilled Well Information:
Radcliff 6H coordinates are
NAD 83 N: 397,585.38 E: 1,704,151.85
NAD 83 UTM N: 4,382,152.85 E: 548,258.84
Radcliff 6H Landing Point coordinates are
NAD 83 N: 395,452.82 E: 1,702,144.59
NAD 83 UTM N: 4,381,498.86 E: 547,658.11
Radcliff 6H Bottom Hole coordinates are
NAD 83 N: 382,421.43 E: 1,708,233.56
NAD 83 UTM N: 4,377,559.80 E: 549,579.45
West Virginia Coordinate system of 1983 (North Zone)
based upon Differential GPS Measurements.
Plat orientation, corner and well ties are based upon
the grid north meridian.
Well location references are based upon the grid north
meridian.
UTM coordinates are NAD83, Zone 17, Meters.

Radcliff


- Radcliff 18H ●
- Radcliff 16H ●
- Radcliff 14H ●
- Radcliff 12H ●
- Radcliff 10H ●
- Radcliff 8H ●
- Radcliff 6H ●
- Radcliff 4H ●

Lease No.	Owner	Acres
109790001	Rebecca R. Shuttlesworth, et al.	1090
106742000	The Sheila Lightfoot Revocable Trust, et al.	37.25
129771000	Joanne Edgell, et al.	50.75
127158000	EQT Production Company, et al.	240
119048000	Lee and Hall Royalties, et al.	809
127158000	EQT Production Company, et al.	102.75
127158000	EQT Production Company, et al.	41
223825003	Bradley W. Thomas, et al.	141

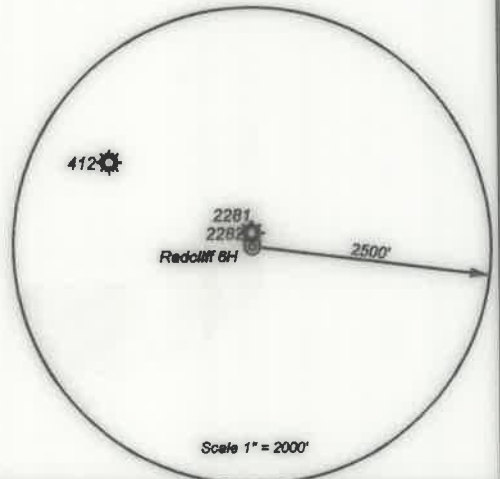

I, the undersigned, hereby certify that this plat is
correct to the best of my knowledge and belief
and shows all the information required by law and
the regulations issued and prescribed by the
Department of Environmental Protection.

Ben R. Singleton
P.S. 2092

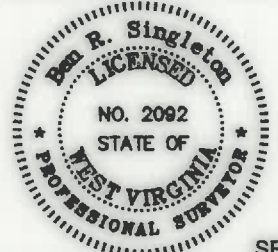

SEAL

FILE NO: 113-21
DRAWING NO: Radcliff 6H
SCALE: 1" = 2000'
MINIMUM DEGREE OF ACCURACY:
1:2500
PROVEN SOURCE OF ELEVATION:
NGS CORS Station

STATE OF WEST VIRGINIA
DEPARTMENT OF ENVIRONMENTAL PROTECTION
OIL AND GAS DIVISION

DATE: April 1 20 24
OPERATOR'S WELL NO.: Radcliff 6H
API WELL NO
47 - 049 - 02517
STATE COUNTY PERMIT

WELL TYPE: ☐ OIL ☒ GAS ☐ LIQUID INJECTION ☐ WASTE DISPOSAL
(IF GAS) PRODUCTION: ☐ STORAGE ☐ DEEP ☒ SHALLOW
LOCATION: ELEVATION: 1493' WATERSHED Bartholomew Fork QUADRANGLE: Glover Gap
DISTRICT: Mannington COUNTY: Marion
SURFACE OWNER: Jackie D. & Sheila L. Radcliff ACREAGE: 48.08
ROYALTY OWNER: Rebecca R. Shuttlesworth, et al. LEASE NO: 109790001 ACREAGE: 1090
PROPOSED WORK: ☒ DRILL ☐ CONVERT ☐ DRILL DEEPER ☒ FRACTURE OR STIMULATE ☐ PLUG OFF OLD FORMATION
☐ PERFORATE NEW FORMATION ☐ OTHER PHYSICAL CHANGE IN WELL (SPECIFY)
☐ PLUG AND ABANDON ☐ CLEAN OUT AND REPLUG TARGET FORMATION: Marcellus ESTIMATED DEPTH: 7916'

WELL OPERATOR: EQT Production Company DESIGNATED AGENT: Joseph C. Mallow
ADDRESS: 400 Woodcliff Drive ADDRESS: 427 Midstate Drive
Canonsburg, PA 15317 Clarksburg, WV 26301