


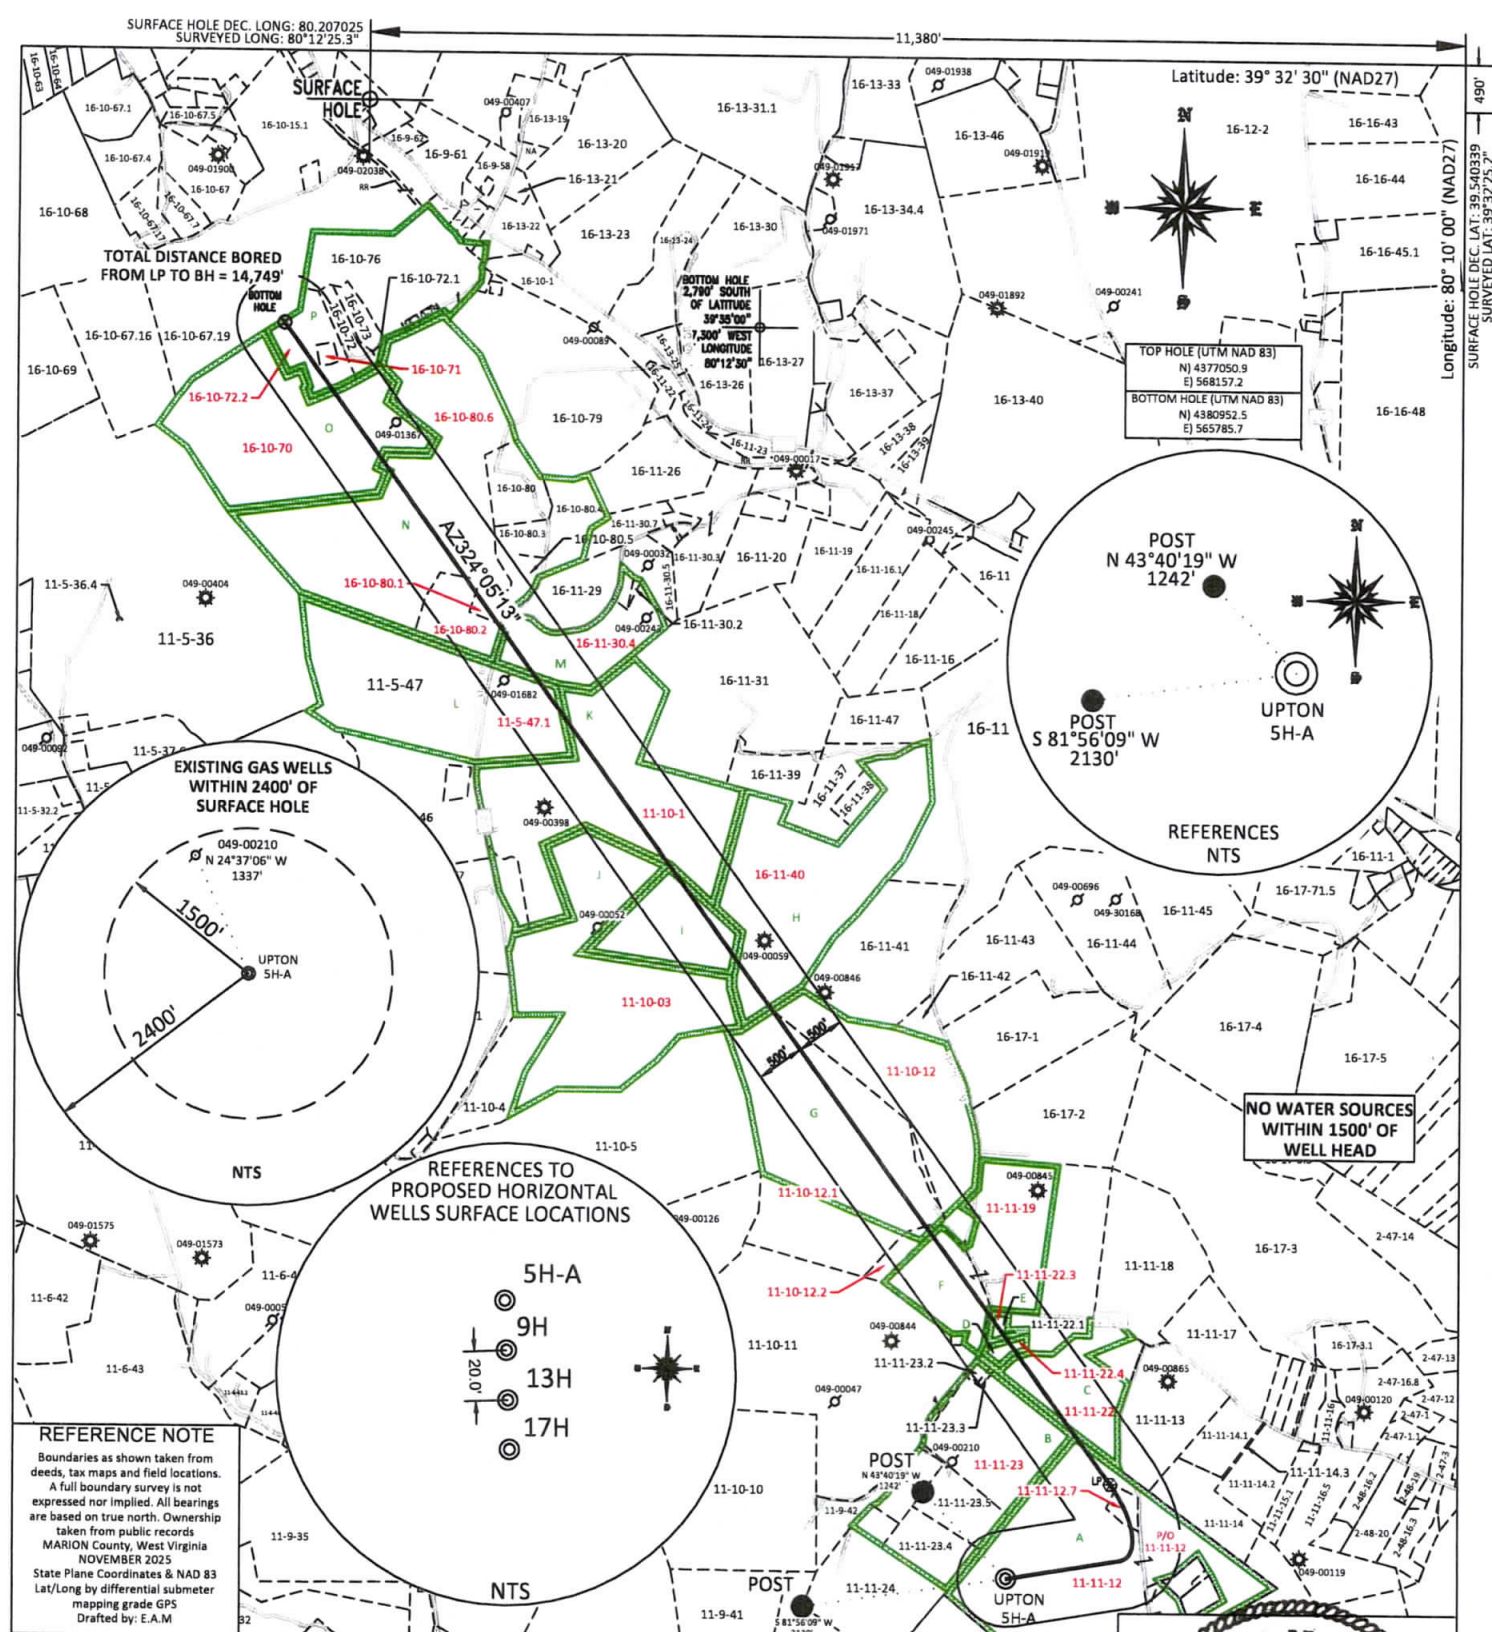

FILE #: NEE14
DRAWING #: 4062
SCALE: PLAT: 1" = 2000'
TICK MARK: 1" = 2000'
MINIMUM DEGREE OF ACCURACY: 1/200
PROVEN SOURCE OF ELEVATION: SUBMETER MAPPING GRADE GPS

I, THE UNDERSIGNED, HEREBY CERTIFY THAT THIS PLAT IS CORRECT TO THE BEST OF MY KNOWLEDGE AND BELIEF AND SHOWS ALL THE INFORMATION REQUIRED BY LAW AND THE REGULATIONS ISSUED AND PRESCRIBED BY THE DEPARTMENT OF ENVIRONMENTAL PROTECTION.
Signed: *[Signature]*
L.L.S. #2124 : Ernest J. Benckek III



(+) DENOTES LOCATION OF WELL ON UNITED STATES TOPOGRAPHIC MAPS
WVDEP
OFFICE OF OIL & GAS
601 57TH STREET
CHARLESTON, WV 25304
Well Type: ☐ Oil ☐ Waste Diposal ☐ Production ☐ Deep
☒ Gas ☐ Liquid Injection ☐ Storage ☒ Shallow
WATERSHED: BUFFALO CREEK
COUNTY/DISTRICT: MARION / LINCOLN
SURFACE OWNER: JERRY N & BARBARA J BLAND
OIL & GAS ROYALTY OWNER: Benjamin J. Johnson, et al.
LEASE NUMBERS:
DRILL ☒ CONVERT ☐ DRILL DEEPER ☐ REDRILL ☐ FRACTURE OR STIMULATE ☒
PLUG OFF FORMATION ☐ PERFORATE NEW FORMATION ☐ PLUG & ABANDON ☐
CLEAN OUT & REPLUG ☐ OTHER CHANGE ☐ (SPECIFY):
TARGET FORMATION: MARCELLUS
WELL OPERATOR: MARION NATURAL ENERGY LLC
ADDRESS: 707 VIRGINIA STREET EAST, SUITE 1200
CITY: CHARLESTON STATE: WV ZIP CODE: 25301
DATE: MAY 13, 2025
OPERATOR'S WELL #: UPTON 5H-A
API WELL #: 47 049 02591
STATE COUNTY PERMIT
PROPOSED ELEVATION: 1,372.32'
QUADRANGLE: GRANT TOWN
ACREAGE: 106.48 08/01/2025
ACREAGE: 1003.80 +/-
ESTIMATED DEPTH: PILOT TVD: 8,098' TVD: 7,987' TMD: 23,526'
DESIGNATED AGENT: L. Brett Loflin
ADDRESS: 707 VIRGINIA STREET EAST, SUITE 1200
CITY: CHARLESTON STATE: WV ZIP CODE: 25301

	PROPERTY OWNER INDEX
11-11-12	JERRY N & BARBARA J BLAND
11-11-12.7	DOUGLAS P TOOTHMAN
11-11-23	LEWIS E KINCAID (LIFE 957-206)
11-11-22	DAVID SCHOEWE
11-11-22.4	JASON T TENNANT
11-11-22.3	DAVID B & DELAINA KUCISH
11-11-19	DAVID B & DELAINA S KUCISH
11-10-12.2	KENNETH C & LINDA A HEBERT
11-10-12.1	GEORGE Q & DANA D MILLER
11-10-12	DAVID B & DELAINA S KUCISH
11-10-3	DEVORAH & JAY PITZER GRUNOW
16-11-40	DAVID B & DELAINA S KUCISH
11-10-1	RICHARD L & JEANETT V GARRISON
11-5-47.1	RICHARD L & JEANETT V GARRISON
16-11-30.4	CARLA W FORD (TOD 1202-69)
16-10-80.2	RICKY D & LULU MCKINNEY
16-10-80.1	RICKY D & LULU MCKINNEY
16-10-80.6	DONNA GLASPELL
16-10-70	KEITH ARTHUR (1/2 INT) & KRYSTAL D THARP & KELLY
16-10-71	LEWIS G ARTHUR
16-10-72.2	KEITH A & DIANA K ARTHUR

	LEASE INDEX		
A	WV-049-106694-002	I	WV-049-106378-002
B	WV-049-106387-002	J	WV-049-106378-002
C	WV-049-106402-001	K	WV-049-6045539-006
D	WV-049-106748-001	L	WV-049-106666-001
E	WV-049-106720-001	M	WV-049-106691-001
F	WV-049-106598-001	N	WV-049-104533-000
G	WV-049-106768-002	O	WV-049-604510-005
H	WV-049-106599-001	P	WV-049-106352-002

08/01/2025

FILE #: NEE14

DRAWING #: 4062

SCALE: N/A


DATE: JULY 23, 2025

OPERATOR'S WELL #: UPTON 5H-A

API WELL #: 47 STATE 49 COUNTY 02591 PERMIT

4704902591

WELL NAME: UPTON 5H-A
GRANT TOWN

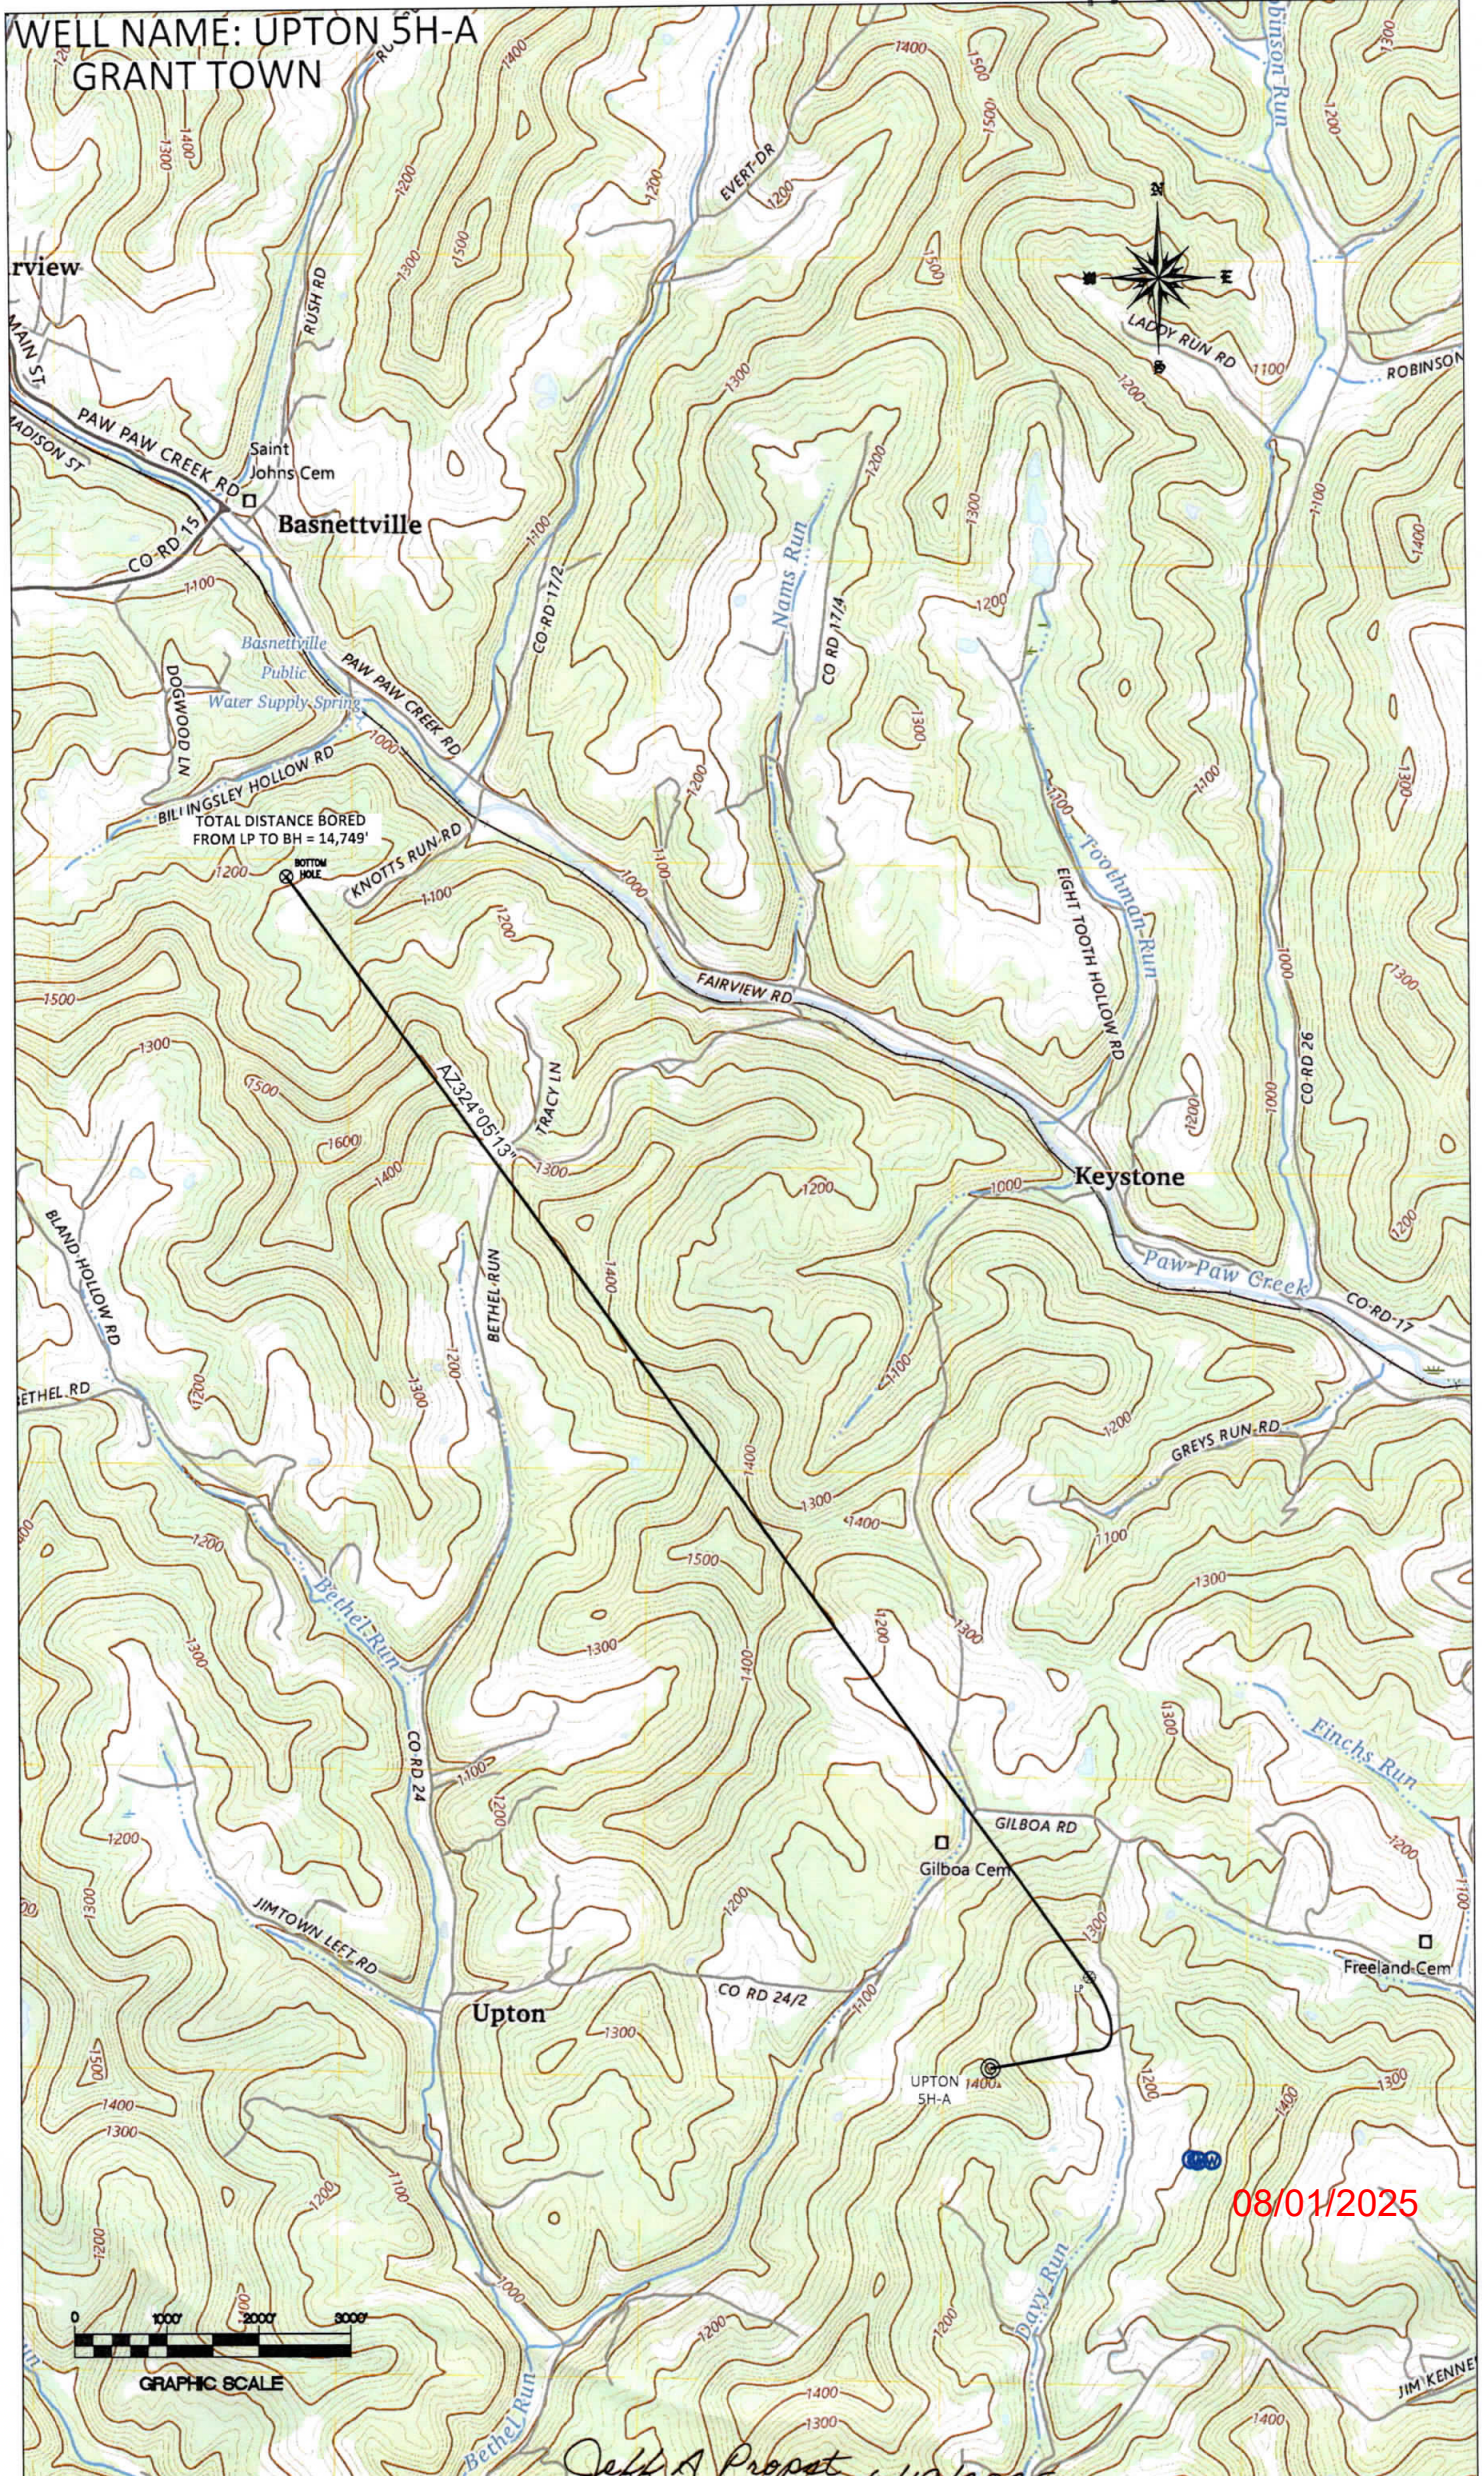

08/01/2025

Jeff A Propp 6/19/2025