



4704902614

PINE GROVE OV SCALE - (1"=600')

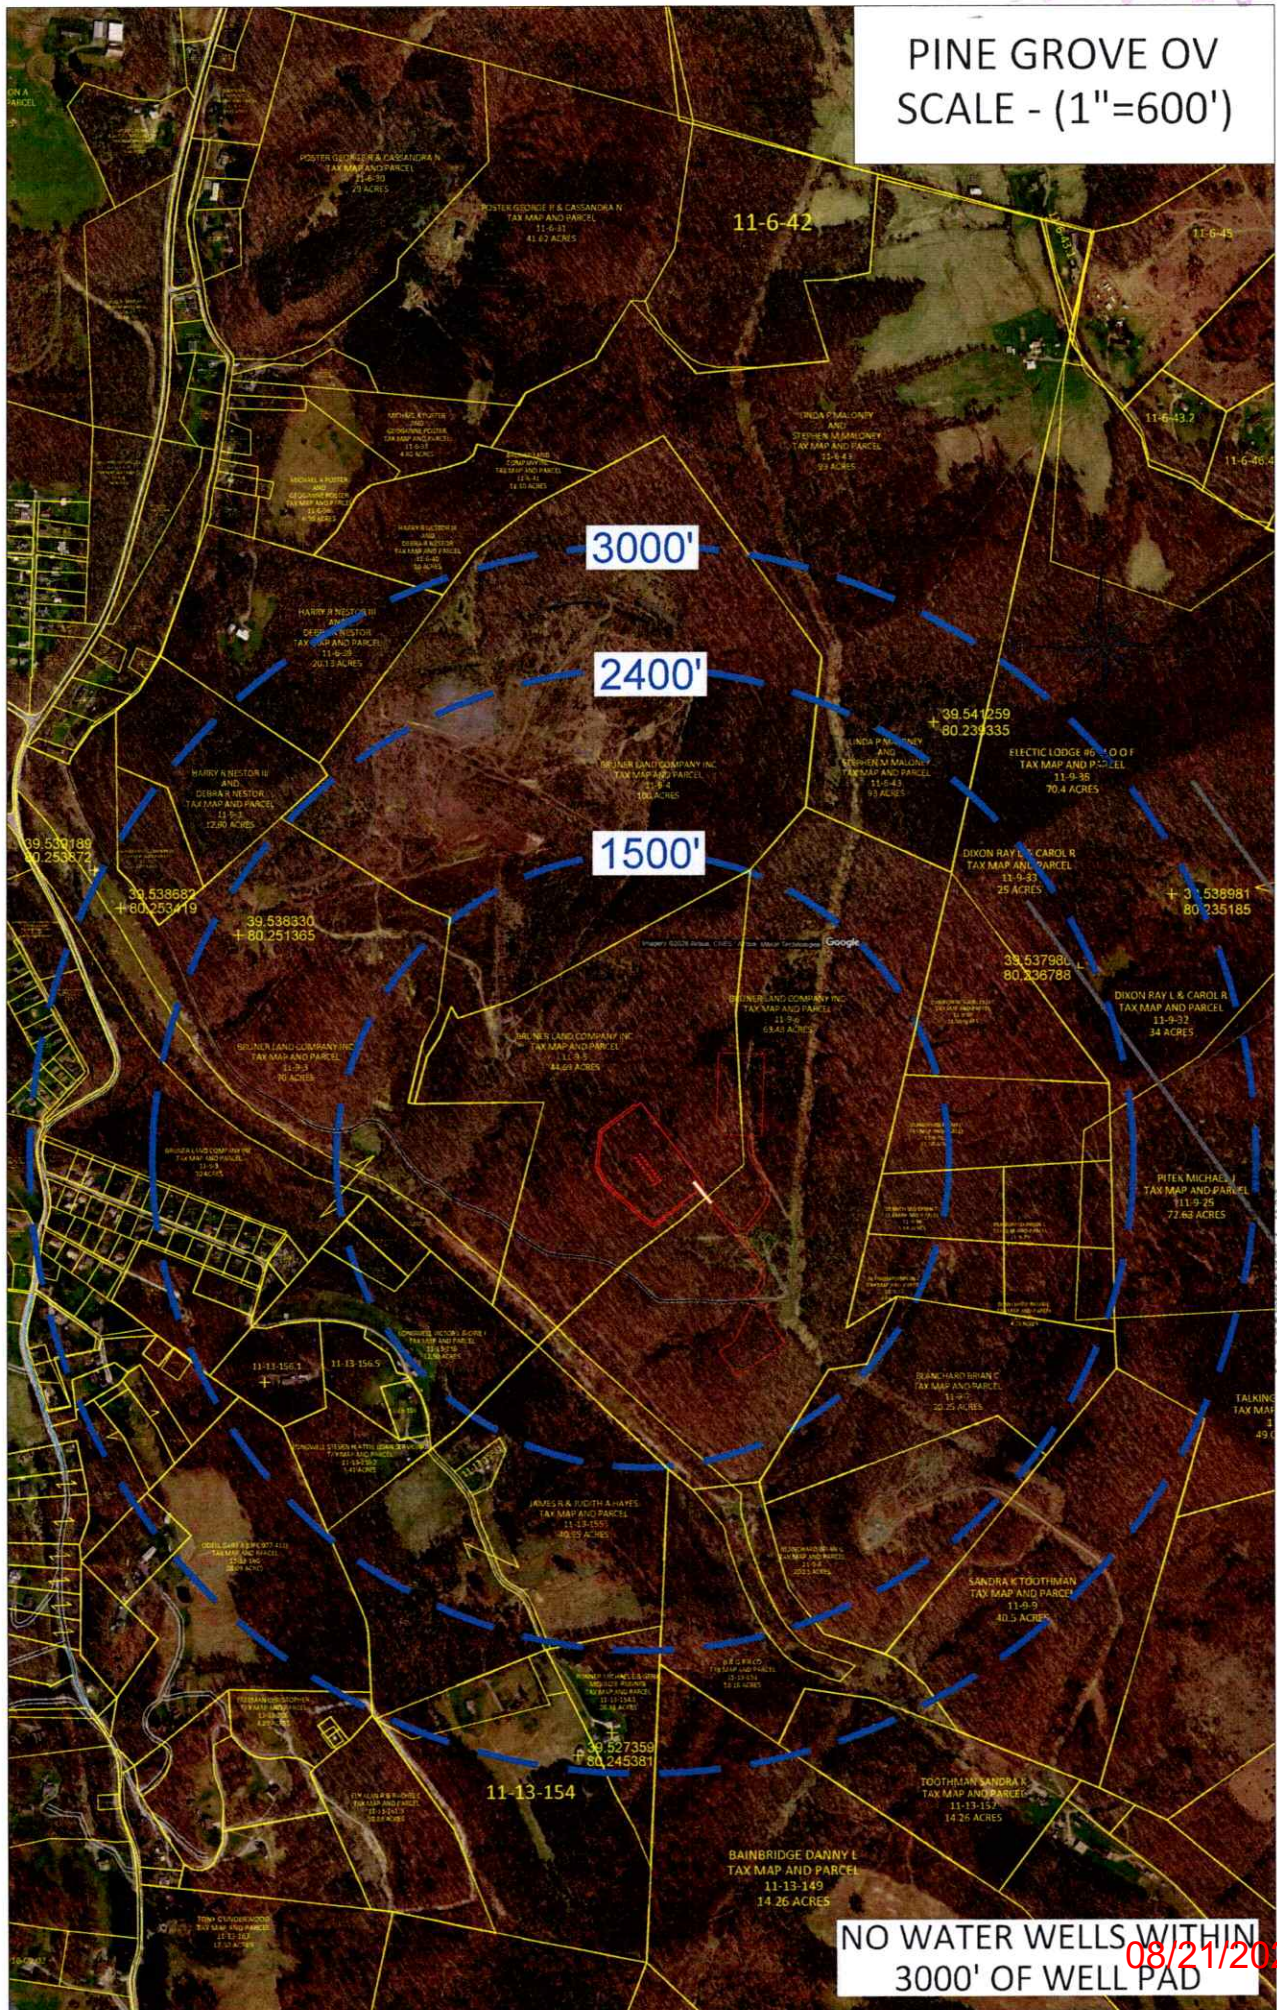

RECEIVED
Office of Oil and Gas
JUL 06 2026

WELL NAME: PINE GROVE 6H
MARION Co., WV / GRANT TOWN QUAD

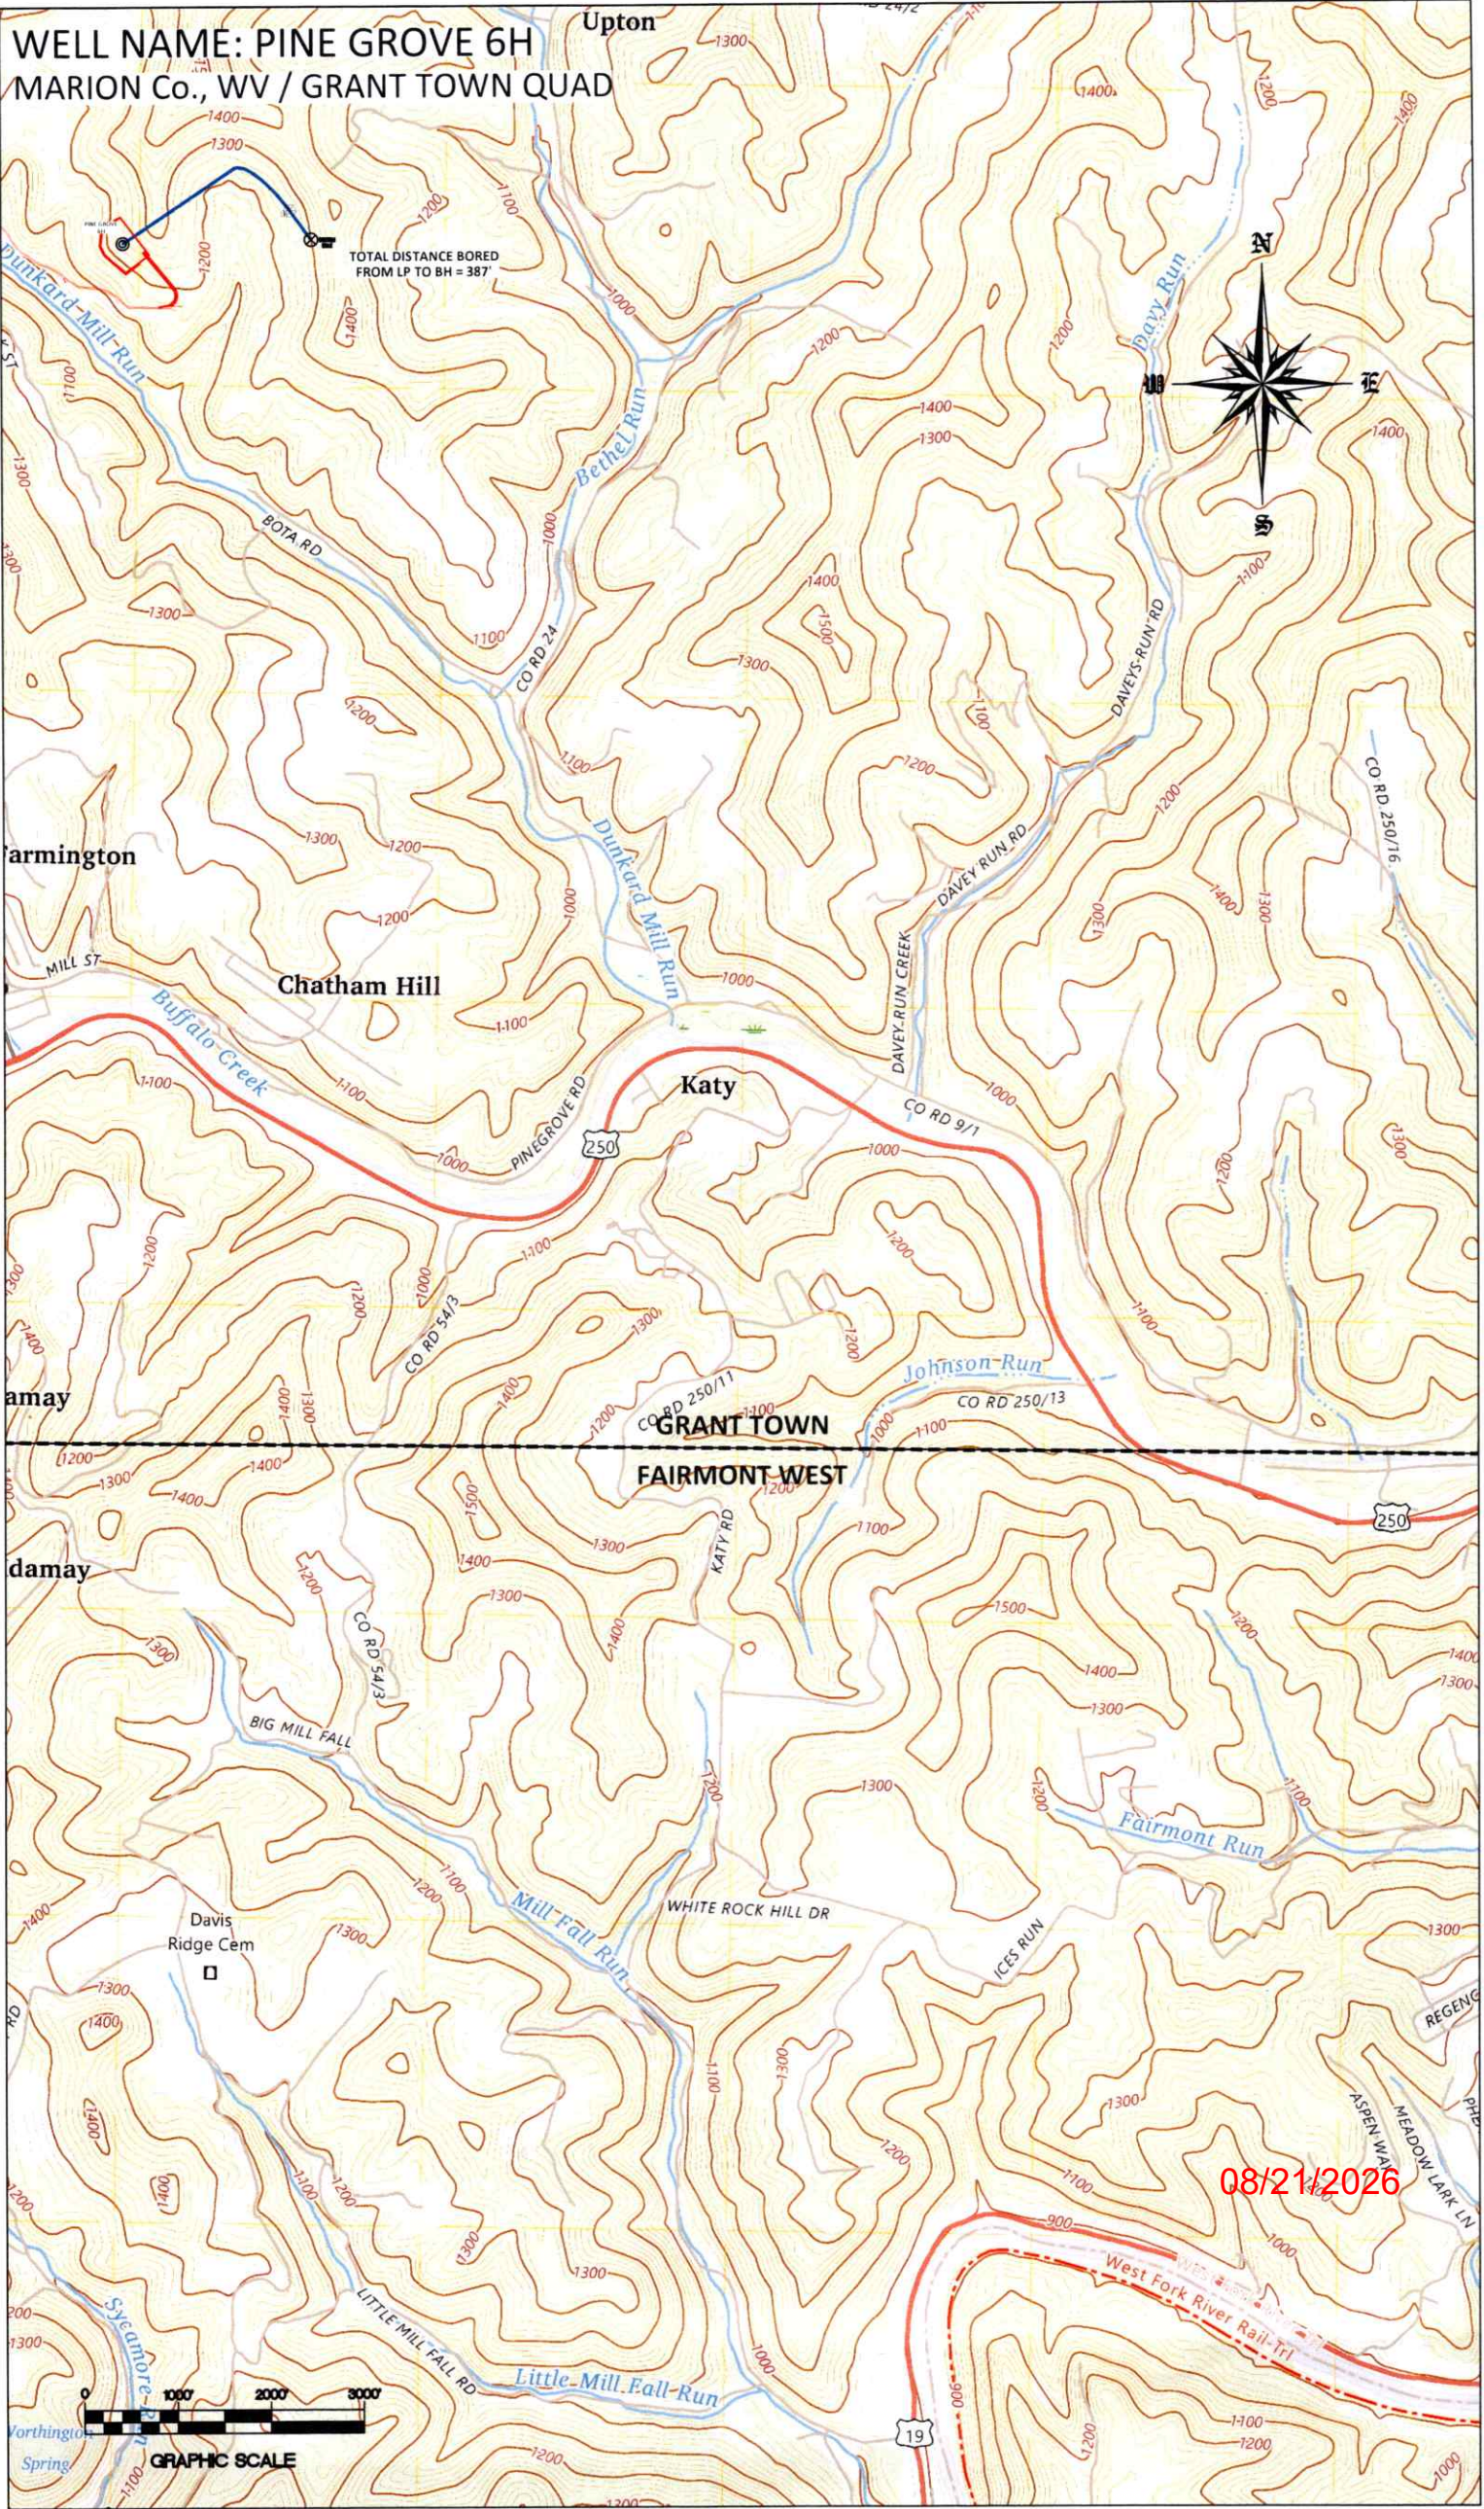

08/21/2026



	PROPERTY OWNER INDEX
11-9-5	NORTHEAST NATURAL ENERGY LLC
11-9-6	NORTHEAST NATURAL ENERGY LLC
11-9-30	NORTHEAST NATURAL ENERGY LLC
11-9-30.1	BRIAN C BLANCHARD

	LEASE INDEX
A	WV-049-007889-001
B	WV-049-007889-001
C	WV-049-007889-001
D	WV-049-107494-001

08/21/2026

FILE #: NNE26

DRAWING #: 4197

SCALE: N/A

DATE: JUNE 15, 2026

OPERATOR'S WELL #: PINE GROVE 6H

API WELL #: 47 049
STATE COUNTY PERMIT