

BRECKENRIDGE S LEASE
WELL 9HM
EQT PRODUCTION CO.

T.H. LATITUDE 39°50'00"
B.H. LATITUDE 39°50'00"

T.H. A.D.

T.H. LONGITUDE 80°37'30"
B.H. LONGITUDE 80°35'00"

8.581' B.H.

TAG	SURFACE OWNER	PARCEL	ACRES
A	CNX LAND, LLC	3-19-76	53.25
B	CNX LAND, LLC	3-19-74	44.59
C	CNX LAND, LLC	3-19-78	30.927
D	SONJA J. STROPE	3-19-77	46.783
E	ANNA D. MORRIS	7-1-1	179.00
F	NANCY L. PARSONS - LIFE	7-1-7	40.86
G	NANCY L. PARSONS - LIFE	7-1-8	33
H	MOLLY KAY HUBBS COLLINS & OLIVIA SUZANNE HUBBS	7-1-11	98.44
I	MOLLY KAY HUBBS COLLINS & OLIVIA SUZANNE HUBBS	7-1-15	57.32
J	MOLLY KAY HUBBS COLLINS & OLIVIA SUZANNE HUBBS	7-1-16	54.44

(S.P.C. NORTH ZONE) (UTM(M) ZONE 17)		
NAD'83 S.P.C.(FT)	N. 486,530.49	E. 1,652,017.33
NAD'83 GEO.	LAT-(N) 39.830321	LONG-(W) 80.626943
NAD'83 UTM (M)	N. 4,408,991.39	E. 531,922.79
LANDING POINT		
NAD'83 S.P.C.(FT)	N. 486,088.4	E. 1,651,123.4
NAD'83 GEO.	LAT-(N) 39.829077	LONG-(W) 80.630106
NAD'83 UTM (M)	N. 4,408,852.1	E. 531,652.7
BOTTOM HOLE		
NAD'83 S.P.C.(FT)	N. 479,015.7	E. 1,653,662.0
NAD'83 GEO.	LAT-(N) 39.809749	LONG-(W) 80.620753
NAD'83 UTM (M)	N. 4,406,710.3	E. 532,462.1

AS DRILLED COORDINATES
FOR WELL NO. S-9HM

(S.P.C. NORTH ZONE) (UTM(M) ZONE 17)		
NAD'83 S.P.C.(FT)	N. 486,530.49	E. 1,652,017.33
NAD'83 GEO.	LAT-(N) 39.830321	LONG-(W) 80.626943
NAD'83 UTM (M)	N. 4,408,991.39	E. 531,922.79
LANDING POINT		
NAD'83 S.P.C.(FT)	N. 486,011.3	E. 1,651,146.6
NAD'83 GEO.	LAT-(N) 39.828866	LONG-(W) 80.630020
NAD'83 UTM (M)	N. 4,408,828.8	E. 531,660.2
BOTTOM HOLE		
NAD'83 S.P.C.(FT)	N. 479,025.5	E. 1,653,679.9
NAD'83 GEO.	LAT-(N) 39.809763	LONG-(W) 80.620690
NAD'83 UTM (M)	N. 4,406,713.4	E. 532,467.5

B.H.
A.D.


LINE	BEARING	DISTANCE
L1	S 47°13' W	14.70'
L2	S 38°30' W	73.65'
L3	S 45°07' W	93.14'
L4	N 61°16' W	606.15'
L5	S 12°48' E	4071.07'
L6	S 29°03' E	2972.78'
L7	S 23°01' E	1578.05'
L8	N 50°25' E	2706.23'

CURVE	RADIUS	ARC LENGTH	CHORD LENGTH	CHORD BEARING
C1	52.98'	51.51'	49.50'	S 77°33' W
C2	452.77'	153.90'	153.16'	N 67°03' W
C3	45.21'	64.64'	59.28'	S 84°18' W
C4	248.53'	134.04'	132.42'	S 18°22' W
C5	1733.69'	522.01'	520.04'	S 05°33' E
C6	1933.95'	541.41'	539.65'	S 20°56' E

NOTES ON SURVEY

- NO WATER WELLS WERE FOUND WITHIN 250' OF PROPOSED GAS WELL. NO AGRICULTURAL BUILDINGS > 2500 SQ. FT. WERE FOUND WITHIN 625' OF THE CENTER OF PROPOSED WELL PAD.
- WELL SPOT CIRCLE & TOPO MARK SCALE IS 1"=2000'.
- PLAT UPDATED TO SHOW AS-DRILLED PATH. AS-DRILLED DATA PROVIDED BY EQT PRODUCTION CO.

REFERENCES

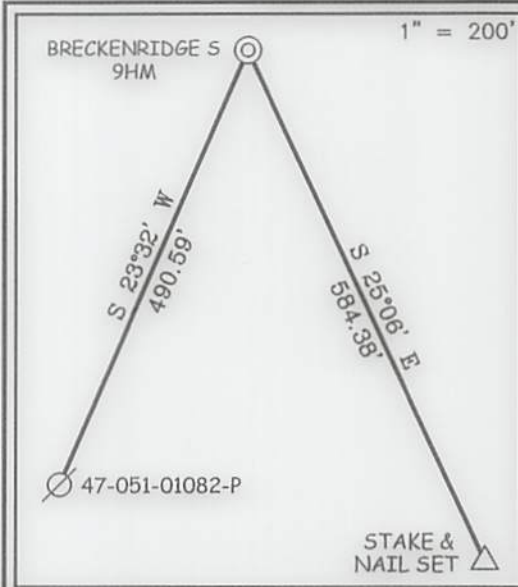


12 Vanhorn Drive | P.O. Box 150 | Glenville, WV 26351 | 304.462.5634
1412 Kanawha Boulevard, East | Charleston, WV 25301 | 304.346.3952
254 East Beckley Bypass | Beckley, WV 25801 | 304.255.3296
slswv.com

I THE UNDERSIGNED, HEREBY CERTIFY THAT THIS PLAT IS CORRECT TO THE BEST OF MY KNOWLEDGE AND BELIEF AND SHOWS ALL THE INFORMATION REQUIRED BY LAW AND THE REGULATIONS ISSUED AND PRESCRIBED BY THE DIVISION OF ENVIRONMENTAL PROTECTION.

P.S.
677

Gregory A. Smith

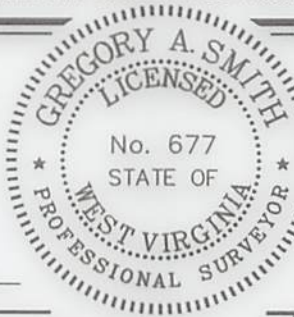

(+) DENOTES LOCATION OF WELL ON UNITED STATES TOPOGRAPHIC MAPS

DATE JUNE 19, 2024

REVISED, 20

OPERATORS WELL NO. BRECKENRIDGE S-9HM

API WELL NO. 47 — 051 — 02430
STATE COUNTY PERMIT

MINIMUM DEGREE OF ACCURACY 1 / 2500 FILE NO. 9026EQT-P9HM-AD.dwg

HORIZONTAL & VERTICAL CONTROL DETERMINED BY: DGPS (SURVEY GRADE TIE TO CORS NETWORK) SCALE 1" = 2000'

STATE OF WEST VIRGINIA
DIVISION OF ENVIRONMENTAL PROTECTION
OFFICE OF OIL AND GAS



WELL TYPE: OIL GAS X LIQUID INJECTION WASTE DISPOSAL IF "GAS" PRODUCTION X STORAGE DEEP SHALLOW X

LOCATION: ELEVATION 1,370.61' WATERSHED GRAVE CREEK (HUC 10) & LAUREL RUN

DISTRICT CAMERON COUNTY MARSHALL QUADRANGLE GLEN EASTON 7.5'

SURFACE OWNER CNX LAND LLC ACREAGE 53.25±

ROYALTY OWNER COUNTRY ROADS MINERALS, LLC, ET AL ACREAGE

PROPOSED WORK: LEASE NO. SEE WW-6A1

DRILL X CONVERT DRILL DEEPER REDRILL FRACTURE OR STIMULATE X PLUG OFF OLD

FORMATION PERFORATE NEW FORMATION PLUG AND ABANDON CLEAN OUT AND REPLUG OTHER

PHYSICAL CHANGE IN WELL (SPECIFY) TARGET FORMATION MARCELLUS

ESTIMATED DEPTH TVD: 6,977' / TMD: 15,084'

WELL OPERATOR EQT PRODUCTION COMPANY
ADDRESS 400 WOODCLIFF DRIVE
CANONSBURG, PA 15317

DESIGNATED AGENT JOSEPH C. MALLOW


ADDRESS 427 MIDSTATE DRIVE
CLARKSBURG, WV 26301

COUNTY NAME

PERMIT

09/19/2025

BRECKENRIDGE S LEASE
WELL 9HM
EQT PRODUCTION CO.

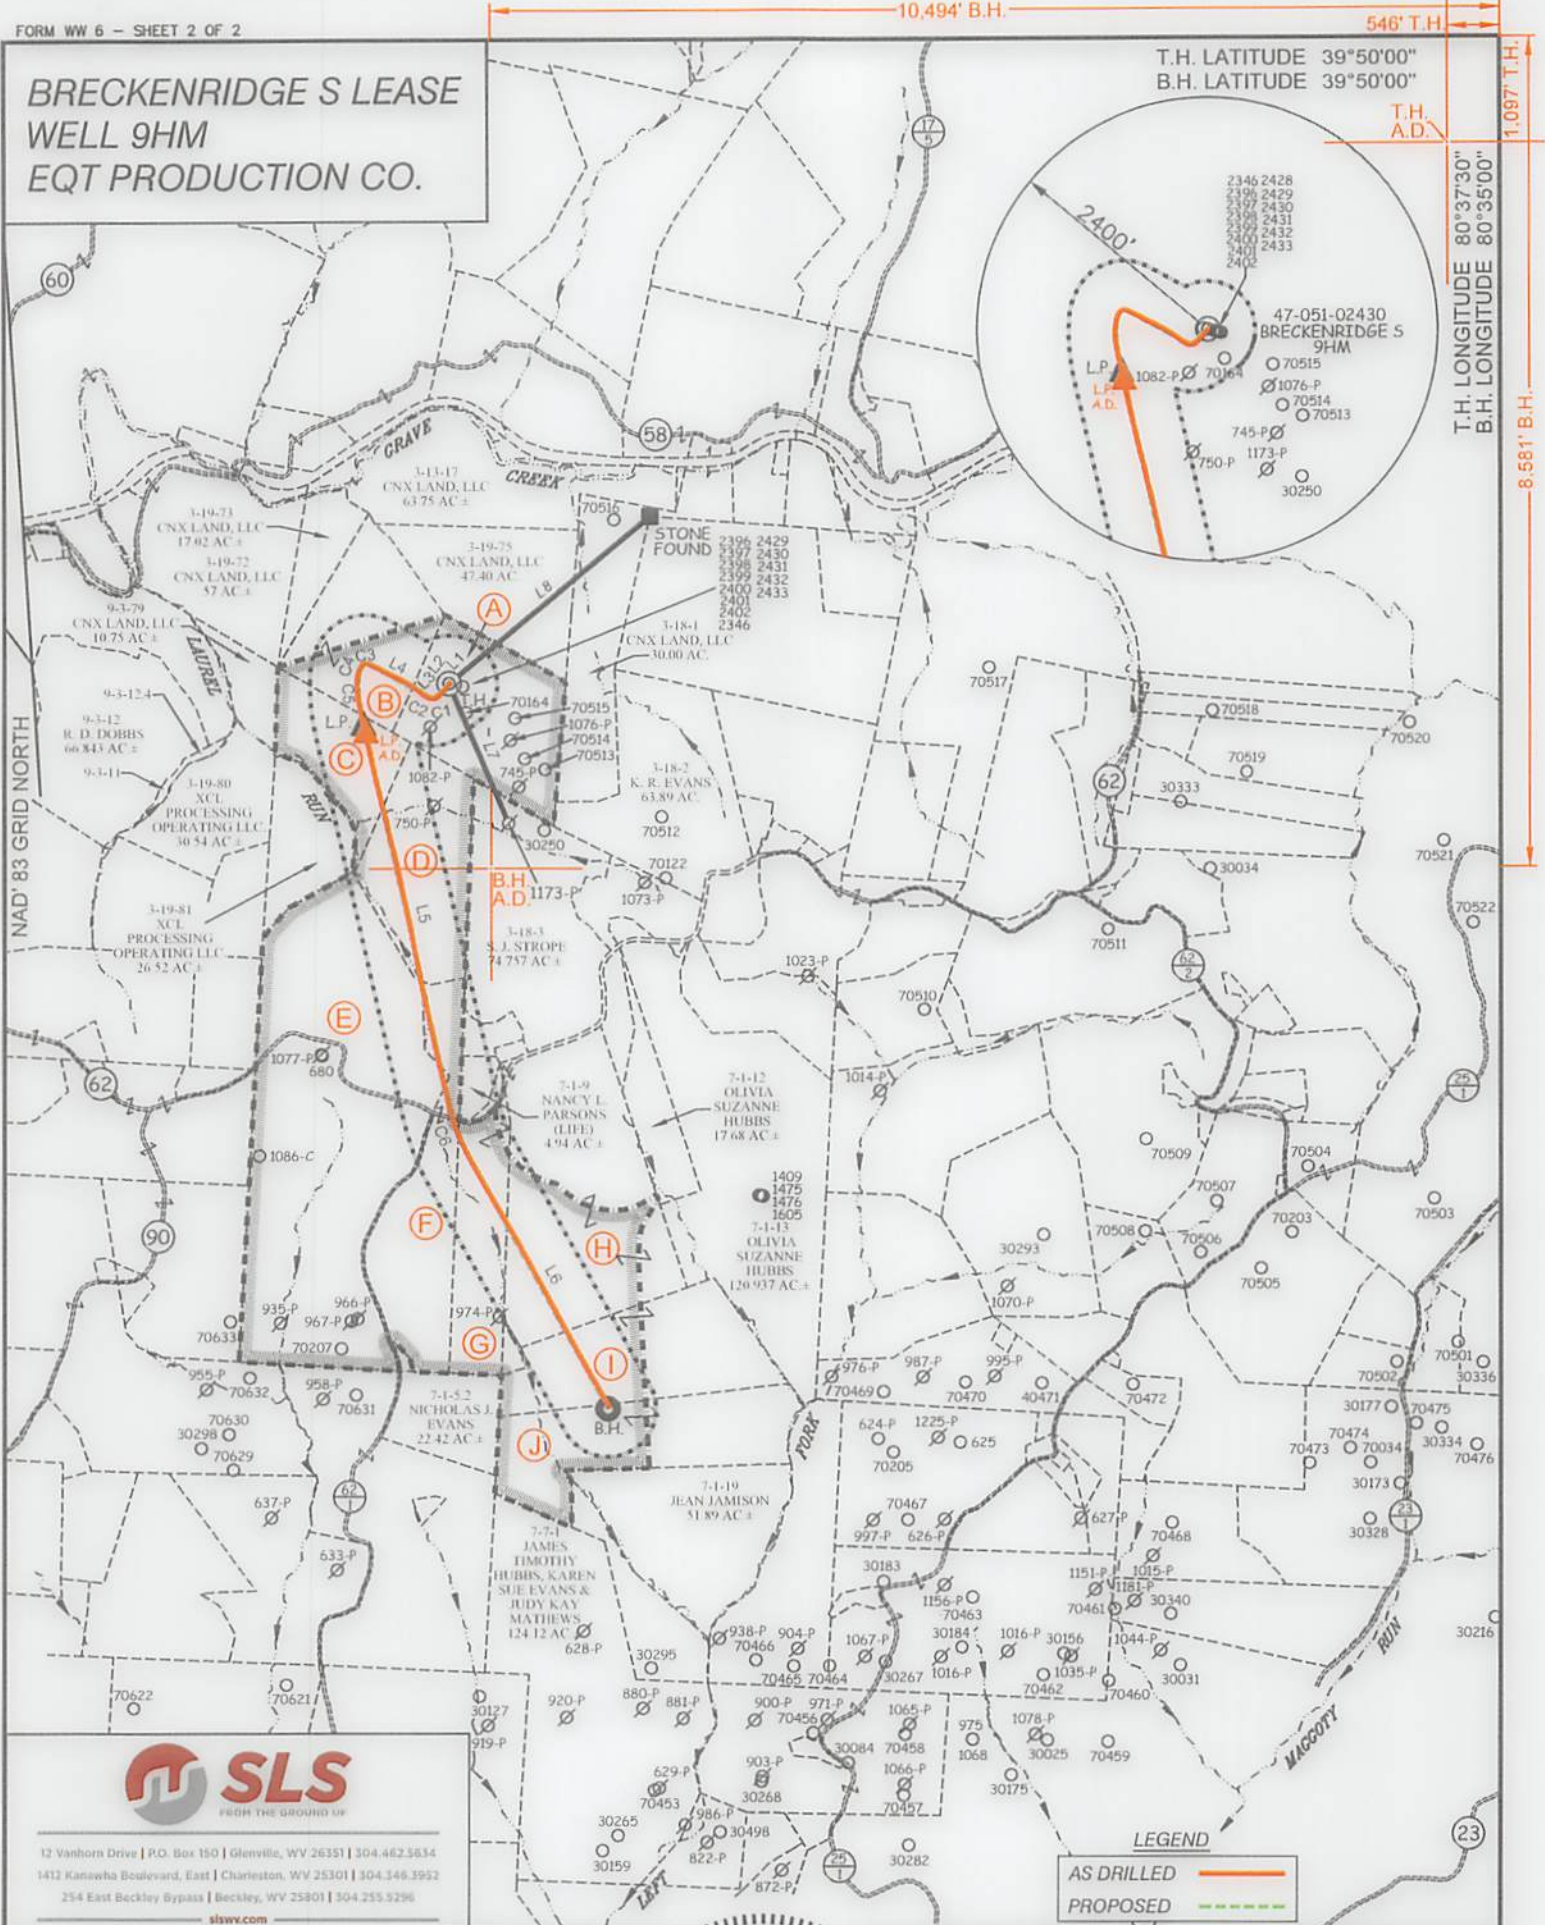

12 Vanhorn Drive | P.O. Box 150 | Glenville, WV 26351 | 304.462.5634
1412 Kanawha Boulevard, East | Charleston, WV 25301 | 304.346.3952
254 East Beckley Bypass | Beckley, WV 25801 | 304.255.5296
slswv.com



(+) DENOTES LOCATION OF WELL ON UNITED STATES TOPOGRAPHIC MAPS

P.S. 677 *Gregory A. Smith*

(S.P.C. NORTH ZONE) (UTM(M) ZONE 17)		
NAD'83 S.P.C.(FT)	N. 486,530.49	E. 1,652,017.33
NAD'83 GEO.	LAT-(N) 39.830321	LONG-(W) 80.626943
NAD'83 UTM (M)	N. 4,408,991.39	E. 531,922.79
LANDING POINT		
NAD'83 S.P.C.(FT)	N. 486,088.4	E. 1,651,123.4
NAD'83 GEO.	LAT-(N) 39.829077	LONG-(W) 80.630106
NAD'83 UTM (M)	N. 4,408,852.1	E. 531,652.7
BOTTOM HOLE		
NAD'83 S.P.C.(FT)	N. 479,015.7	E. 1,653,662.0
NAD'83 GEO.	LAT-(N) 39.809749	LONG-(W) 80.620753
NAD'83 UTM (M)	N. 4,406,710.3	E. 532,462.1

SCALE 1" = 2000' FILE NO. 9026EQT-P9HM-AD.dwg

DATE JUNE 19, 2024

REVISED, 20

OPERATORS WELL NO. BRECKENRIDGE S-9HM

API WELL NO. 47 — 051 — 02430

STATE COUNTY PERMIT

STATE OF WEST VIRGINIA
DIVISION OF
ENVIRONMENTAL PROTECTION
OFFICE OF OIL AND GAS

LEGEND	
LEASE LINE	---
SURFACE LINE	---
WELL LATERAL	---
OFFSET LINE	---
TIE LINE	---
CREEK	---
ROAD	---
COUNTY ROUTE	---
PROPOSED WELL	---
EXISTING WELL	---
PERMITTED WELL	---
TAX MAP-PARCEL	---
SURFACE OWNER (SEE TABLE)	---
LEASE # (SEE WW-6A1)	---

WELL OPERATOR	EQT PRODUCTION COMPANY	DESIGNATED AGENT	JOSEPH C. MALLOW
ADDRESS	400 WOODCLIFF DRIVE	ADDRESS	427 MIDSTATE DRIVE
	CANONSBURG, PA 15317		CLARKSBURG, WV 26301

COUNTY NAME
PERMIT