

BRECKENRIDGE S LEASE
WELL 24HM
EQT PRODUCTION CO.T.H. LATITUDE 39°50'00"
B.H. LATITUDE 39°50'00"T.H.
A.D.

(S.P.C. NORTH ZONE) (UTM(M) ZONE 17)

NAD'83 S.P.C.(FT) N. 486,524.72 E. 1,652,040.63
NAD'83 GEO. LAT-(N) 39.830306 LONG-(W) 80.626859
NAD'83 UTM (M) N. 4,408,989.75 E. 531,929.92

LANDING POINT

NAD'83 S.P.C.(FT) N. 482,856.9 E. 1,656,186.5
NAD'83 GEO. LAT-(N) 39.820380 LONG-(W) 80.611936
NAD'83 UTM (M) N. 4,407,893.4 E. 533,211.7

BOTTOM HOLE

NAD'83 S.P.C.(FT) N. 476,080.6 E. 1,658,623.8
NAD'83 GEO. LAT-(N) 39.801860 LONG-(W) 80.602964
NAD'83 UTM (M) N. 4,405,841.4 E. 533,988.7T.H. LONGITUDE 80°37'30"
B.H. LONGITUDE 80°35'00"
1,103' T.H.
11,458' B.H.

TAG	SURFACE OWNER	PARCEL	ACRES
A	CNX LAND, LLC	3-19-76	53.25
B	CNX LAND, LLC	3-18-1	30
C	KEVIN R. EVANS	3-18-2	63.89
D	AEP WEST VIRGINIA TRANSMISSION COMPANY, INC.	3-18-6.1	10.175
E	MARY J. BURRIS TOD	3-18-6	36.33
F	MARY KAY HUBBS COLLINS & OLIVIA SUZANNE HUBBS	P/O 3-18-5	P/O 25.372
G	MARY KAY HUBBS COLLINS & OLIVIA SUZANNE HUBBS	P/O 3-18-5	P/O 25.372
H	MARY KAY HUBBS COLLINS & OLIVIA SUZANNE HUBBS	3-18-14	21.52
I	MARY KAY HUBBS COLLINS & OLIVIA SUZANNE HUBBS	7-2-1	65.70
J	MARY KAY HUBBS COLLINS & OLIVIA SUZANNE HUBBS	7-1-14	53.67
K	RICKIE GENE FRYE	7-2-3.1	37.8578
L	BEVERLY MAIE DAVIS	7-2-4	58.08
M	ANTHONY SKRYPEK	7-2-5	20.915
N	JEAN JAMISON	7-7-9.1	97.896

AS DRILLED COORDINATES
FOR WELL NO. S-24HM

(S.P.C. NORTH ZONE) (UTM(M) ZONE 17)

NAD'83 S.P.C.(FT) N. 486,524.72 E. 1,652,040.63
NAD'83 GEO. LAT-(N) 39.830306 LONG-(W) 80.626859
NAD'83 UTM (M) N. 4,408,989.75 E. 531,929.92

LANDING POINT

NAD'83 S.P.C.(FT) N. 482,856.9 E. 1,656,186.5
NAD'83 GEO. LAT-(N) 39.819873 LONG-(W) 80.611496
NAD'83 UTM (M) N. 4,407,837.4 E. 533,249.6

BOTTOM HOLE

NAD'83 S.P.C.(FT) N. 476,080.6 E. 1,658,623.8
NAD'83 GEO. LAT-(N) 39.801880 LONG-(W) 80.602929
NAD'83 UTM (M) N. 4,405,843.6 E. 533,991.6


LINE	BEARING	DISTANCE
L1	S 49°03' E	2324.46'
L2	S 48°36' E	2350.29'
L3	S 29°00' E	689.82'
L4	S 18°30' E	6120.29'

CURVE	RADIUS	ARC LENGTH	CHORD LENGTH	CHORD BEARING
C1	178.71'	120.26'	118.00'	S 36°34' E
C2	5917.84'	99.75'	99.75'	S 59°52' E
C3	2653.31'	353.80'	353.54'	S 53°32' E
C4	878.49'	301.42'	299.94'	S 38°29' E
C5	2389.69'	402.99'	402.51'	N 23°34' W

NOTES ON SURVEY

- NO WATER WELLS WERE FOUND WITHIN 250' OF PROPOSED GAS WELL. NO AGRICULTURAL BUILDINGS > 2500 SQ. FT. WERE FOUND WITHIN 625' OF THE CENTER OF PROPOSED WELL PAD.
- SEE REFERENCES FOR DWELLINGS LOCATED WITHIN 625' OF THE CENTER OF PROPOSED WELL PAD.
- PLAT UPDATED TO SHOW AS-DRILLED PATH. AS-DRILLED DATA PROVIDED BY EQT PRODUCTION CO.

REFERENCES

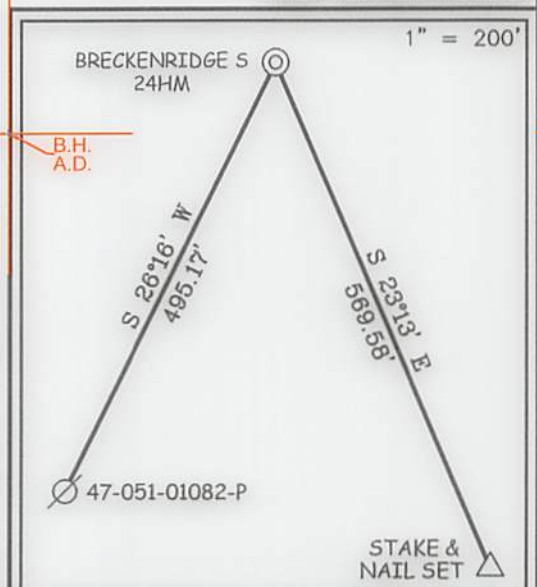12 Vanhorn Drive | P.O. Box 150 | Glenville, WV 26351 | 304.462.5634
1412 Kanawha Boulevard, East | Charleston, WV 25301 | 304.346.3952
254 East Beckley Bypass | Beckley, WV 25801 | 304.255.5296
slsvv.com

I THE UNDERSIGNED, HEREBY CERTIFY THAT THIS PLAT IS CORRECT TO THE BEST OF MY KNOWLEDGE AND BELIEF AND SHOWS ALL THE INFORMATION REQUIRED BY LAW AND THE REGULATIONS ISSUED AND PRESCRIBED BY THE DIVISION OF ENVIRONMENTAL PROTECTION.

P.S.
677

Gregory A. Smith



(+) DENOTES LOCATION OF WELL ON UNITED STATES TOPOGRAPHIC MAPS

DATE JUNE 24, 20 24

REVISED DECEMBER 10, 20 24

OPERATORS WELL NO. BRECKENRIDGE S-24HM

API WELL NO. 47 — 051 — 02431
STATE COUNTY PERMIT

MINIMUM DEGREE OF ACCURACY 1 / 2500 FILE NO. 9026EQT-P24HMR5 AD.dwg

HORIZONTAL & VERTICAL CONTROL DETERMINED BY: DGPS (SURVEY GRADE TIE TO CORS NETWORK) SCALE 1" = 2000'

STATE OF WEST VIRGINIA
DIVISION OF ENVIRONMENTAL PROTECTION
OFFICE OF OIL AND GAS

WELL TYPE: OIL GAS X LIQUID INJECTION WASTE DISPOSAL IF "GAS" PRODUCTION X STORAGE DEEP SHALLOW X

LOCATION :

ELEVATION 1,370.61' WATERSHED GRAVE CREEK (HUC 10) & LAUREL RUN

DISTRICT CAMERON COUNTY MARSHALL QUADRANGLE GLEN EASTON 7.5'

SURFACE OWNER CNX LAND LLC ACREAGE 53.25±

ROYALTY OWNER COUNTRY ROADS MINERALS, LLC, ET AL ACREAGE 10/03/2025

PROPOSED WORK : LEASE NO. SEE WW-6A1

DRILL X CONVERT DRILL DEEPER REDRILL FRACTURE OR STIMULATE X PLUG OFF OLD

FORMATION PERFORATE NEW FORMATION PLUG AND ABANDON CLEAN OUT AND REPLUG OTHER

PHYSICAL CHANGE IN WELL (SPECIFY) TARGET FORMATION MARCELLUS

ESTIMATED DEPTH TVD: 6,977' / TMD: 17,119'

WELL OPERATOR EQT PRODUCTION COMPANY


DESIGNATED AGENT JOSEPH C. MALLOW

ADDRESS 400 WOODCLIFF DRIVE
CANONSBURG, PA 15317ADDRESS 427 MIDSTATE DRIVE
CLARKSBURG, WV 26301

COUNTY NAME

PERMIT

BRECKENRIDGE S LEASE
WELL 24HM
EQT PRODUCTION CO.

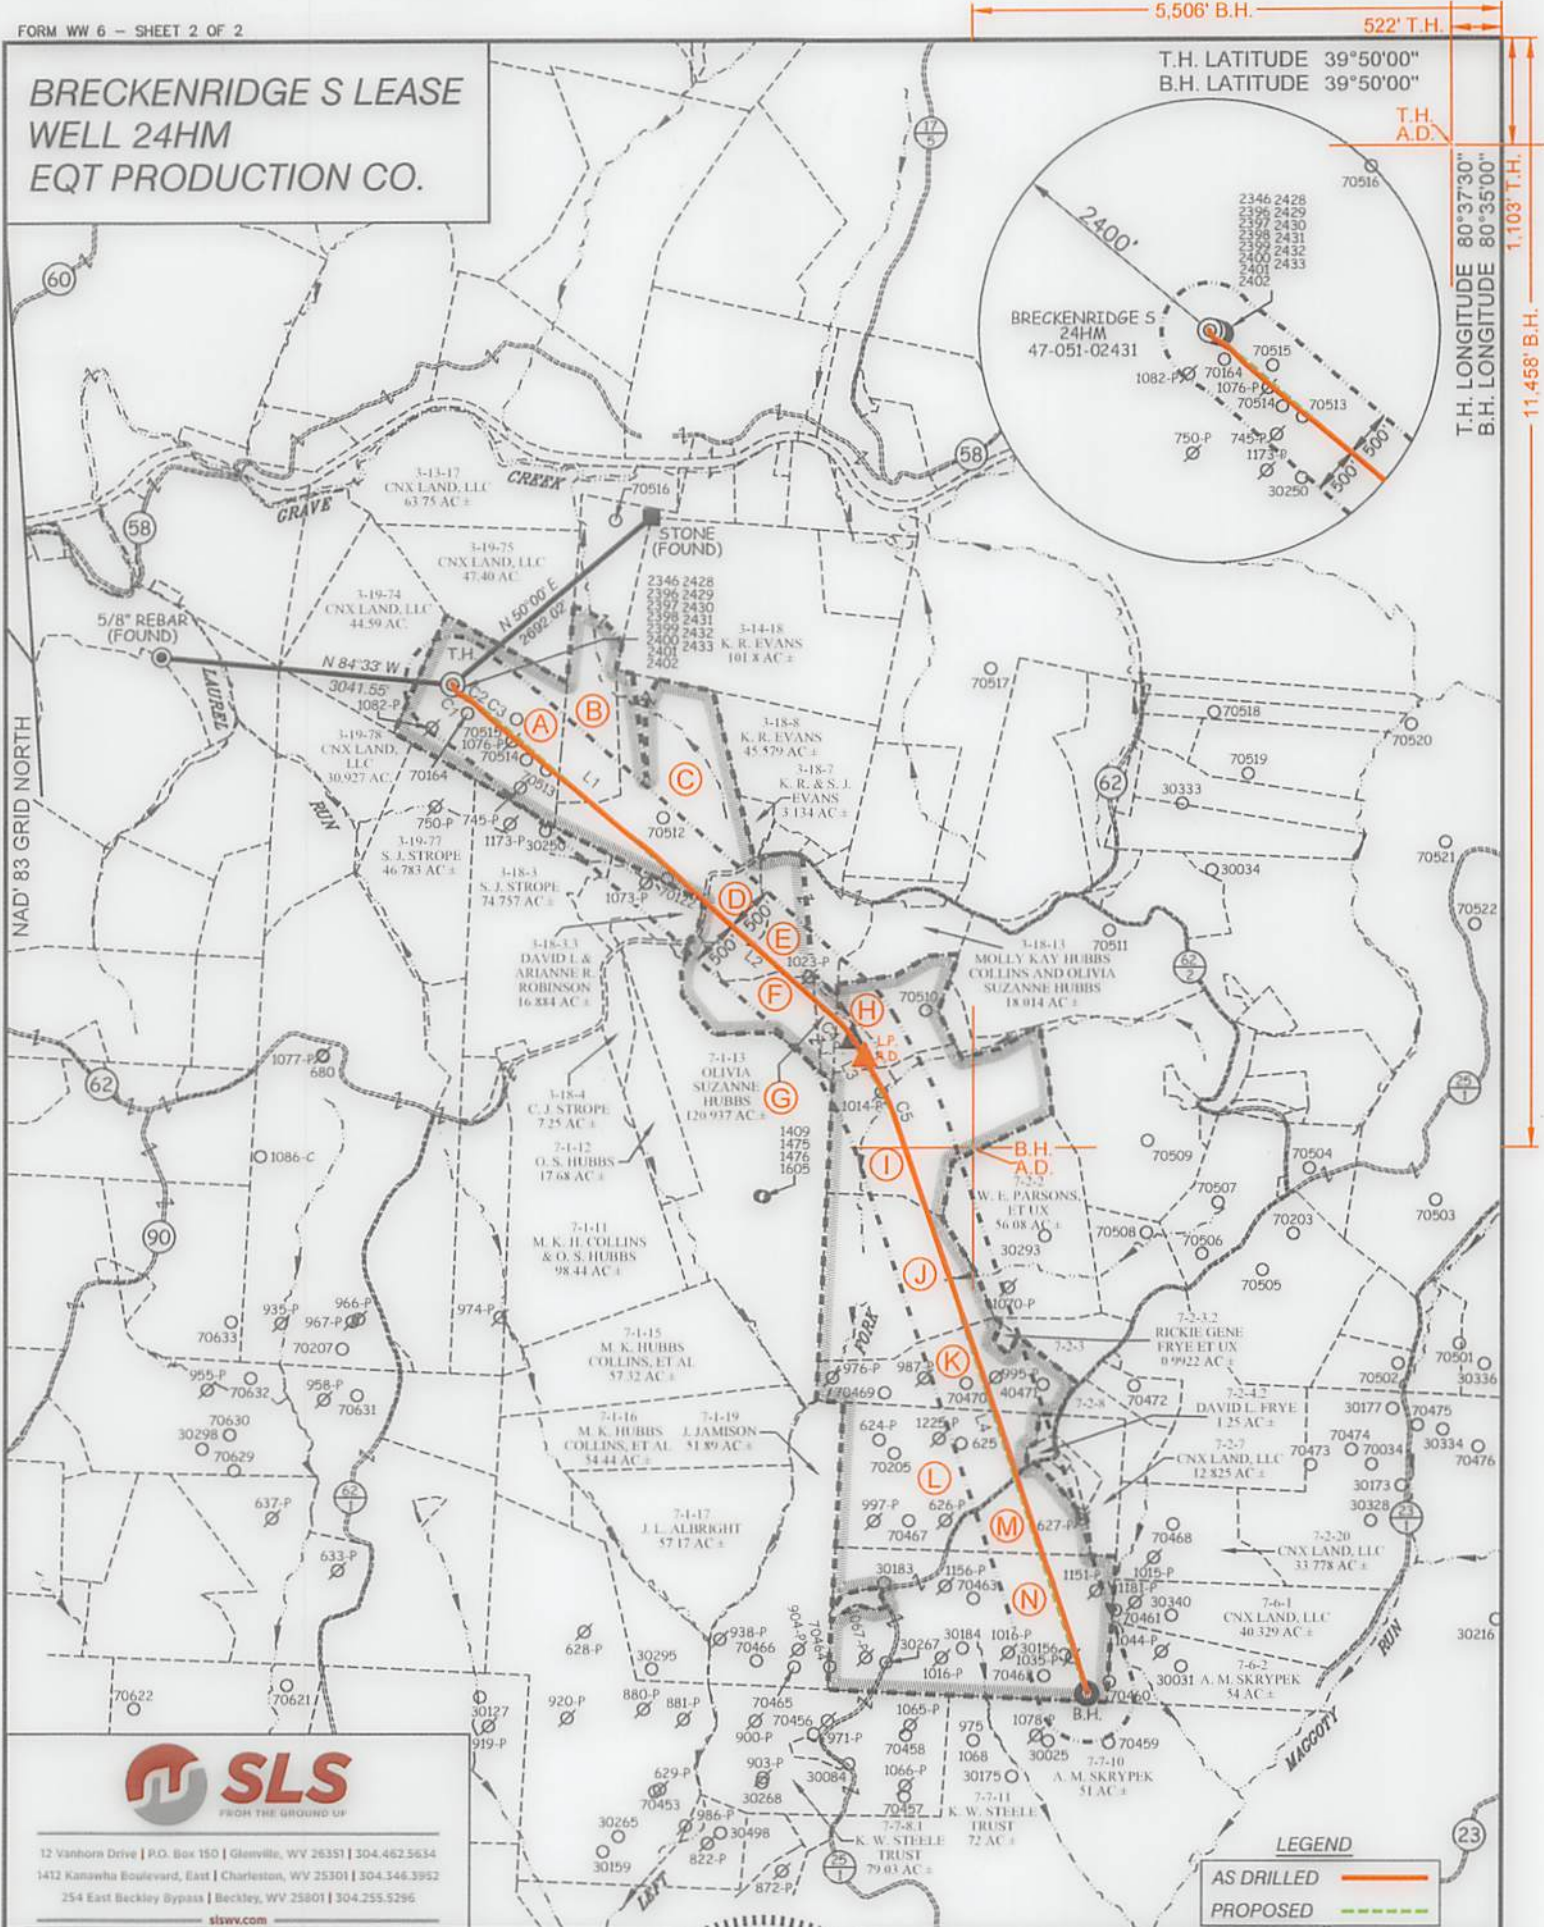

12 Vanhorn Drive | P.O. Box 150 | Glenville, WV 26351 | 304.462.5634
1412 Kanawha Boulevard, East | Charleston, WV 25301 | 304.346.3952
254 East Beckley Bypass | Beckley, WV 25801 | 304.255.5296
slswv.com

(S.P.C. NORTH ZONE) (UTM(M) ZONE 17)		
NAD'83 S.P.C.(FT)	N. 486,524.72	E. 1,652,040.63
NAD'83 GEO.	LAT-(N) 39.830306	LONG-(W) 80.626859
NAD'83 UTM (M)	N. 4,408,989.75	E. 531,929.92
LANDING POINT		
NAD'83 S.P.C.(FT)	N. 482,856.9	E. 1,656,186.5
NAD'83 GEO.	LAT-(N) 39.820380	LONG-(W) 80.611936
NAD'83 UTM (M)	N. 4,407,893.4	E. 533,211.7
BOTTOM HOLE		
NAD'83 S.P.C.(FT)	N. 476,080.6	E. 1,658,623.8
NAD'83 GEO.	LAT-(N) 39.801860	LONG-(W) 80.602964
NAD'83 UTM (M)	N. 4,405,841.4	E. 533,988.7



(+) DENOTES LOCATION OF WELL ON UNITED STATES TOPOGRAPHIC MAPS

P.S. 677 *Gregory A. Smith*

SCALE 1" = 2000' FILE NO. 9026EQT-P24HMR5 AD.dwg

DATE JUNE 24, 2024
REVISED DECEMBER 10, 2024

OPERATORS WELL NO. BRECKENRIDGE S-24HM
API WELL NO. 47-051-02431
STATE COUNTY PERMIT

STATE OF WEST VIRGINIA
DIVISION OF
ENVIRONMENTAL PROTECTION
OFFICE OF OIL AND GAS

LEGEND	
LEASE LINE	---
SURFACE LINE	---
WELL LATERAL	---
OFFSET LINE	---
TIE LINE	---
CREEK	---
ROAD	---
COUNTY ROUTE	---
PROPOSED WELL	○
EXISTING WELL	●
PERMITTED WELL	○
TAX MAP-PARCEL	---
SURFACE OWNER (SEE TABLE)	---
LEASE # (SEE WW-6A1)	---

WELL OPERATOR	EQT PRODUCTION COMPANY	DESIGNATED AGENT	JOSEPH C. MALLOW
ADDRESS	400 WOODCLIFF DRIVE CANONSBURG, PA 15317	ADDRESS	427 MIDSTATE DRIVE CLARKSBURG, WV 26301

COUNTY NAME
PERMIT