


TH: 228' LAT: 39-50-00

Bird Dog 31H
Bird Dog
EQT Production Company

TH: 361' LONG: 80-35-00

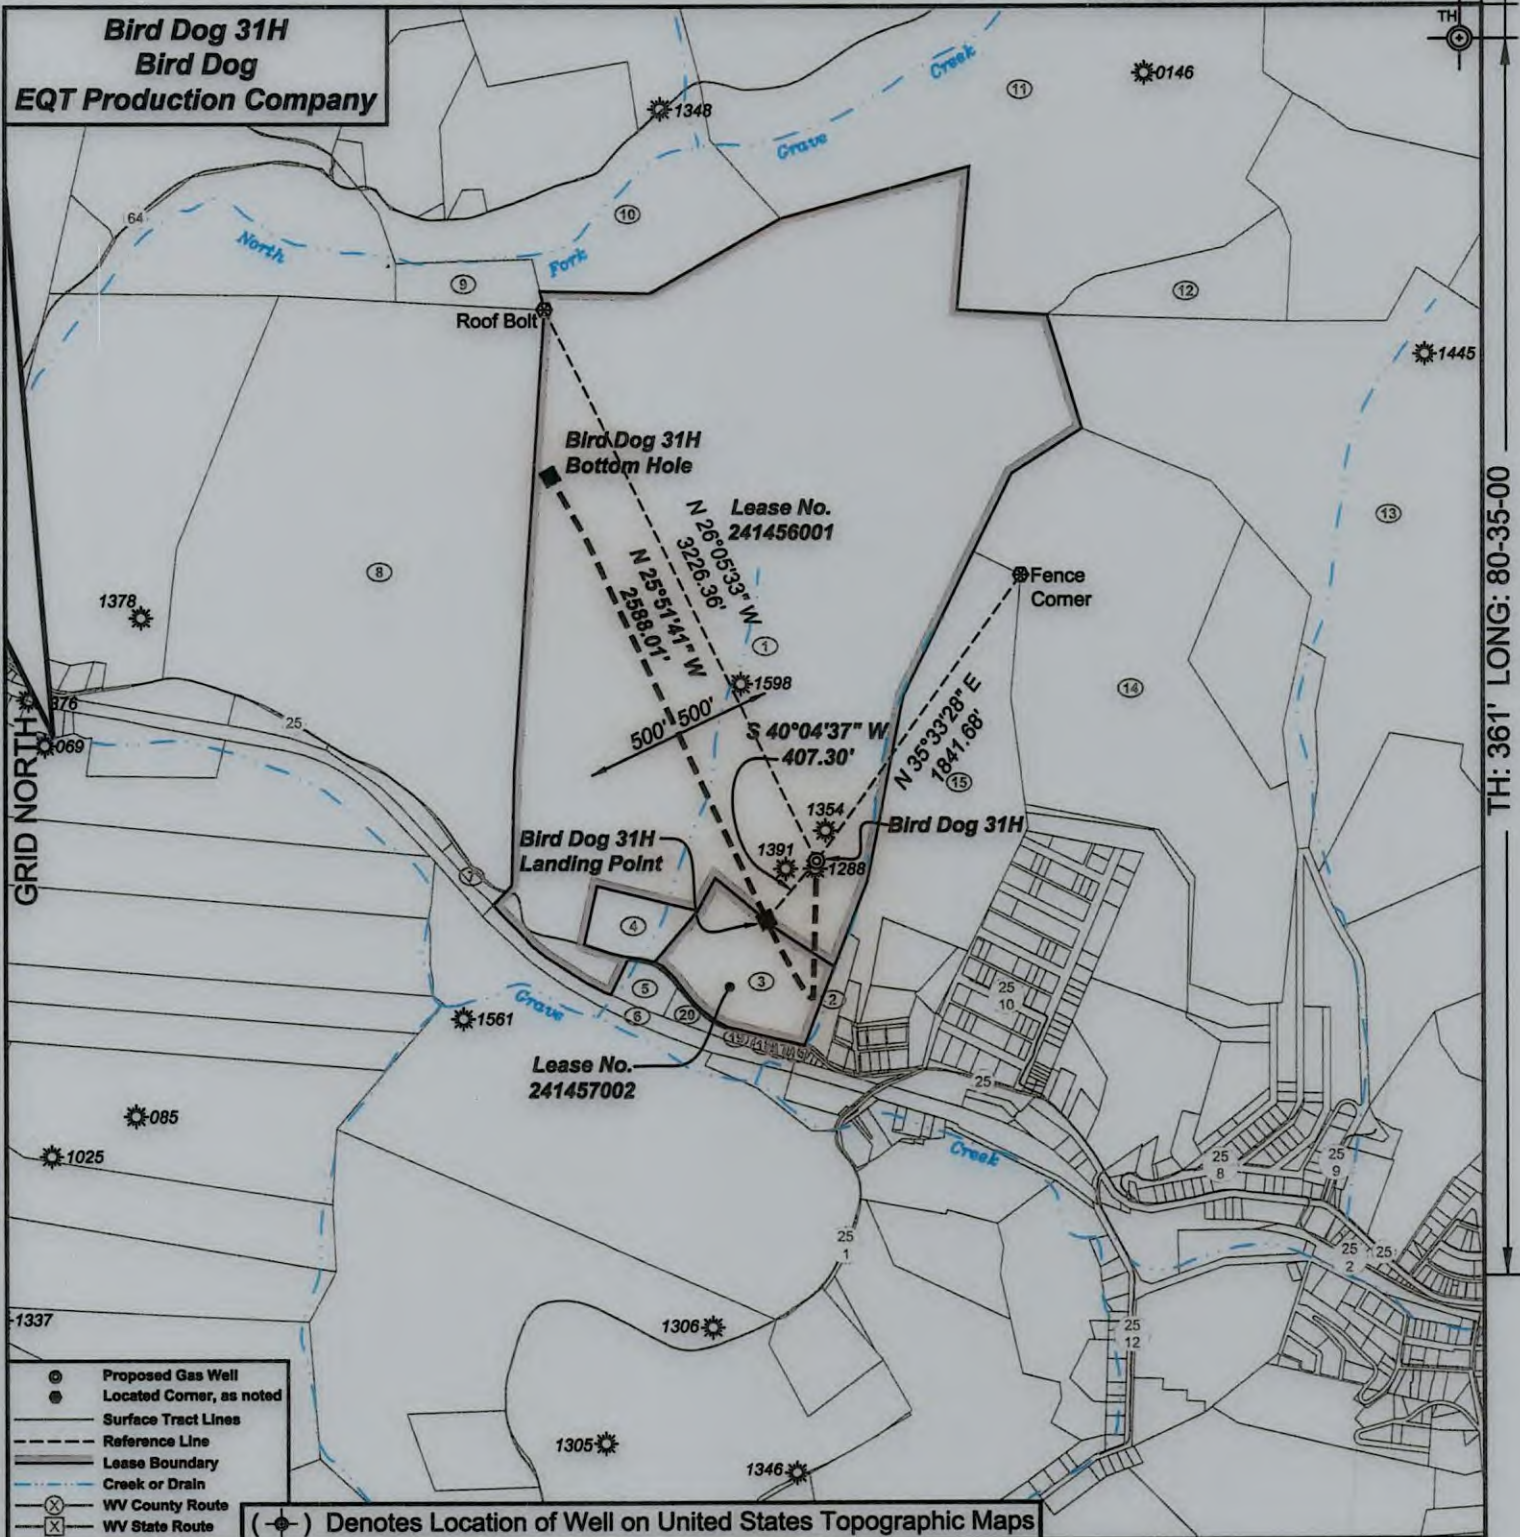

I, the undersigned, hereby certify that this plat is correct to the best of my knowledge and belief and shows all the information required by law and the regulations issued and prescribed by the Department of Environmental Protection.

P.S. 2092



SEAL

FILE NO: 110-25

DRAWING NO: Bird Dog 31H

SCALE: 1" = 1000'

MINIMUM DEGREE OF ACCURACY:
1:2500PROVEN SOURCE OF ELEVATION:
NGS CORS Station**STATE OF WEST VIRGINIA**
DEPARTMENT OF ENVIRONMENTAL PROTECTION
OIL AND GAS DIVISION

DATE: July 10 20 26

OPERATOR'S WELL NO.: Bird Dog 31H

API WELL NO

47 - 051 - 02596
STATE COUNTY PERMITWELL TYPE: ☐ OIL ☒ GAS ☐ LIQUID INJECTION ☐ WASTE DISPOSAL(IF GAS) PRODUCTION: ☐ STORAGE ☐ DEEP ☒ SHALLOW

LOCATION: ELEVATION: 1170.7' WATERSHED Grave Creek & Little Grave Creek QUADRANGLE: Cameron

DISTRICT: Cameron COUNTY: Marshall

SURFACE OWNER: Stephen M. & Kimberly Starcovic

ACREAGE: 167.998

ROYALTY OWNER: Stephen M. Starcovic and Kimberly A. Starcovic

LEASE NO: 241456001

ACREAGE: 168.46

PROPOSED WORK: ☒ DRILL ☐ CONVERT ☐ DRILL DEEPER ☒ FRACTURE OR STIMULATE ☐ PLUG OFF OLD FORMATION
☐ PERFORATE NEW FORMATION ☐ OTHER PHYSICAL CHANGE IN WELL (SPECIFY)☐ PLUG AND ABANDON ☐ CLEAN OUT AND REPLUG TARGET FORMATION: Marcellus ESTIMATED DEPTH: 9837'

WELL OPERATOR: EQT Production Company

DESIGNATED AGENT: Joseph C. Mallow

ADDRESS: 2200 Energy Drive


ADDRESS: 427 Midstate Drive

Canonsburg, PA 15317

Clarksburg, WV 26301

Bird Dog 31H
Bird Dog
EQT Production Company

Tract I.D.	Tax Map No.	Parcel No.	County	District	Surface Tract Owner	Acres
1	15	11	Marshall	Cameron	Stephen M. & Kimberly Starcovic	167.998
2	1	5	Marshall	Cameron Corp	Glendon J. Briggs	1.4
3	15	11.3	Marshall	Cameron	TH Exploration LLC	10.3
4	15	11.2	Marshall	Cameron	Timothy A. Knight & Marcella J. Wiseman	3.357
5	15	11.1	Marshall	Cameron	City of Cameron	1.548
6	15	53	Marshall	Cameron	CNX Land LLC	82.47
7	15	8	Marshall	Cameron	Joan Littleton	0.5
8	15	7	Marshall	Cameron	William L. Fox, et ux.	101.42
9	15	6	Marshall	Cameron	Gerald H. & Debra D. Blake	4.36
10	15	5	Marshall	Cameron	Gerald H. & Debra D. Blake	23.71
11	9	11	Marshall	Cameron	John Allen Anderson, et al.	263.638
12	15	44	Marshall	Cameron	Jack R. Hammers	7
13	15	43	Marshall	Cameron	Toni Jo Mason Private Foundation Inc.	127
14	15	40	Marshall	Cameron	Thomas E. Stern, et ux.	54.62
15	15	12	Marshall	Cameron	James & Paula Hill	26.38
16	1	149	Marshall	Cameron Corp	William E. Dufford	0.27
17	15	10	Marshall	Cameron	Consol Mining Company LLC	0.017
18	15	9	Marshall	Cameron	James C. & Deborah L. Sparks	0.196
19	15	52	Marshall	Cameron	Edna S. Gall Estate	0.88
20	15	11.4	Marshall	Cameron	City of Cameron	0.697

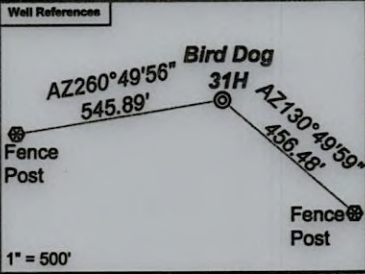

Notes:
Bird Dog 31H coordinates are
NAD 27 N: 487,081.65 E: 1,695,480.00
NAD 27 Lat: 39.832264 Long: -80.584345
NAD 83 UTM N: 4,409,231.94 E: 535,583.85
Bird Dog 31H Landing Point coordinates are
NAD 27 N: 486,769.99 E: 1,695,217.79
NAD 27 Lat: 39.831400 Long: -80.585266
NAD 83 UTM N: 4,409,135.66 E: 535,505.55
Bird Dog 31H Bottom Hole coordinates are
NAD 27 N: 489,098.83 E: 1,694,088.88
NAD 27 Lat: 39.837756 Long: -80.589386
NAD 83 UTM N: 4,409,839.39 E: 535,149.76
West Virginia Coordinate system of 1983 (North Zone)
based upon Differential GPS Measurements.
Plat orientation, corner and well ties are based upon
the grid north meridian.
Well location references are based upon the grid north
meridian.
UTM coordinates are NAD83, Zone 17, Meters.

Lease No.	Owner	Acres
241456001	Stephen M. Starcovic and Kimberly A. Starcovic	168.46
241457002	Jodie A. Beresford	10.30

