

State of West Virginia
Department of Environmental Protection - Office of Oil and Gas
Well Operator's Report of Well Work

API 47-061-01999-00-00 County MONONGALIA District BATTELLE
Quad WADESTOWN Pad Name WDTN18 Field/Pool Name _____
Farm name CONSOL MINING CO. LLC Well Number WDTN18FHSM
Operator (as registered with the OOG) CNX GAS COMPANY LLC
Address 1000 HORIZON VUE DRIVE City CANONSBURG State PA Zip 15317

As Drilled location NAD 83/UTM Attach an as-drilled plat, profile view, and deviation survey
Top hole Northing 4393606.84 Easting 555013.77
Landing Point of Curve Northing 4392910.87 Easting 554434.42
Bottom Hole Northing 4387378.86 Easting 558457.70

Elevation (ft) 1,199' GL Type of Well ☒ New ☐ Existing Type of Report ☐ Interim ☒ Final
Permit Type ☐ Deviated ☐ Horizontal ☒ Horizontal 6A ☐ Vertical Depth Type ☐ Deep ☒ Shallow
Type of Operation ☐ Convert ☐ Deepen ☒ Drill ☐ Plug Back ☐ Redrilling ☐ Rework ☒ Stimulate
Well Type ☐ Brine Disposal ☐ CBM ☒ Gas ☐ Oil ☐ Secondary Recovery ☐ Solution Mining ☐ Storage ☐ Other _____
Type of Completion ☒ Single ☐ Multiple Fluids Produced ☒ Brine ☒ Gas ☐ NGL ☐ Oil ☐ Other _____
Drilled with ☐ Cable ☒ Rotary

Drilling Media Surface hole ☒ Air ☐ Mud ☐ Fresh Water Intermediate hole ☒ Air ☐ Mud ☐ Fresh Water ☐ Brine
Production hole ☐ Air ☒ Mud ☐ Fresh Water ☐ Brine

Mud Type(s) and Additive(s)
SYNTHETIC BASED FLUID

ADDITIVES: ABS MUL (EMULSIFIER), CALCIUM CHLORIDE, FLR PLUS (GILSONITE), CLAYTONE EM (SUSPENSION AGENT), AES WA II (WETTING AGENT), LIME

Date permit issued 04.10.2025 Date drilling commenced 07.24.2025 (spud) Date drilling ceased 03.05.2026
Date completion activities began 04.15.2026 Date completion activities ceased 05.30.2026
Verbal plugging (Y/N) N Date permission granted N/A Granted by N/A

Please note: Operator is required to submit a plugging application within 5 days of verbal permission to plug

Freshwater depth(s) ft 103', 111', 190', 243', 259', 325', 399' Open mine(s) (Y/N) depths N
Salt water depth(s) ft 2415', 3045', 3210' Void(s) encountered (Y/N) depths N
Coal depth(s) ft 448'-449', 538'-539', 612'-614', 614'-618', 873'-878', 978'-984' Cavern(s) encountered (Y/N) depths N
Is coal being mined in area (Y/N) N

Reviewed by:
Reviewed
Approved 8-13-26
08/28/2026

WR-35
Rev. 8/23/13

Page 2 of 4

API 47-061 - 01999-00-00 Farm name CONSOL MINING CO. LLC Well number WDTN18FHSM

CASING STRINGS	Hole Size	Casing Size	Depth	New or Used	Grade wt/ft	Basket Depth(s)	Did cement circulate (Y/N) * Provide details below*
Conductor	30"	20"	40'	NEW	94 lb/ft	N/A	GROUT TO SURFACE
Surface	17.5"	13.375"	1,095'	NEW	J-55 54.5 lb/ft	N/A	Y - CEMENT TO SURFACE
Coal							
Intermediate 1	12.25"	9.625"	2,737'	NEW	J-55 36 lb/ft	N/A	Y - CEMENT TO SURFACE
Intermediate 2							
Intermediate 3							
Production	8.75" & 8.5"	5.5"	31,503'	NEW	P-110 CY 23 lb/ft	N/A	Y - TOC @ 3,056'
Tubing							
Packer type and depth set							

Comment Details ALL DEPTHS ARE REFERENCED AT GROUND LEVEL ELEVATION

CEMENT DATA	Class/Type of Cement	Number of Sacks	Slurry wt (ppg)	Yield (ft ³ /sks)	Volume (ft ³)	Cement Top (MD)	WOC (hrs)
Conductor							
Surface	CLASS A	890	16.0	1.13	1,006	Surface	8
Coal							
Intermediate 1	CLASS A	875	15.6	1.18	1,033	Surface	8
Intermediate 2							
Intermediate 3							
Production	CLASS A	6,365	15.0	1.12	7,129	3,056'	8
Tubing							

Drillers TD (ft) 31,531'

Loggers TD (ft) 31,531'

Deepest formation penetrated MARCELLUS

Plug back to (ft) N/A

Plug back procedure N/A

10001300
Office of Oil and Gas

JUL 14 2026

Kick off depth (ft) Curve 7,854' (MD) 7,861' (TVD)

WV Department of
Environmental Protection

Check all wireline logs run

☐ caliper ☐ density ☐ deviated/directional ☐ induction
☐ neutron ☐ resistivity ☐ gamma ray ☐ temperature ☐ sonic

Well cored ☐ Yes ☒ No

Conventional Sidewall

Were cuttings collected ☒ Yes ☐ No

DESCRIBE THE CENTRALIZER PLACEMENT USED FOR EACH CASING STRING

SURFACE: Centralize every other joint from shoe to surface; 13 total

INTERMEDIATE: Centralize every 3rd joint from shoe to surface; 22 total

PRODUCTION: Centralize every joint from shoe to TOC; 697 total

WAS WELL COMPLETED AS SHOT HOLE ☒ Yes ☐ No DETAILS Plug and Perf

WAS WELL COMPLETED OPEN HOLE? ☐ Yes ☒ No DETAILS

WERE TRACERS USED ☐ Yes ☒ No TYPE OF TRACER(S) USED

08/28/2026

API 47-061 - 01999-00-00 Farm name CONSOL MINING CO. LLC Well number WDTN18FHSM

PERFORATION RECORD

[illegible]

Please insert additional pages as applicable.

RECEIVED
Office of Oil and Gas

STIMULATION INFORMATION PER STAGE

JUL 14 2026

Complete a separate record for each stimulation stage.

U.S. Department of
Environmental Protection[illegible]

Please insert additional pages as applicable.

08/28/2026

DEPTHS

Please insert additional pages as applicable.

OPEN FLOW	Gas		Oil		NGL		Water		GAS MEASURED BY
	1296	mcfpd	0	bpd	0	bpd	1680	bpd	☐ Estimated ☒ Orifice ☐ Pilot

[illegible]

	NAME TVD	TVD	MD	MD	TYPE OF FLUID (FRESH WATER, BRINE, OIL, GAS, MUD, ETC.)
	0		0		
					(SEE ATTACHED FORMATION LOG)
					RECEIVED
					Office of Oil and Gas
					JUL 14 2026
					WV Department of
					Environmental Protection

Please insert additional pages as applicable.

Please insert additional pages as applicable.

Completed by Mike Honce Telephone 304-406-8909
Signature Mike Honce Title Superintendent Completions Date 07.08.2026

Submittal of Hydraulic Fracturing Chemical Disclosure Information **Attach copy of FRACFOCUS Registry**

08/28/2026

ATTACHMENT 1: WDTN18FHSM 47-061-01999

Perforations

Well Name	Perforation Stage Number	Date	Top Depth	Bottom Depth	Perfs Open	Reservoir Zone
WDTN18FHSM	1	4/15/2026 22:31	31,397.5	31,448.5	16	Marcellus Shale
WDTN18FHSM	2	4/16/2026 3:03	31,163.5	31,342.8	42	Marcellus Shale
WDTN18FHSM	3	4/17/2026 10:43	30,955.5	31,134.8	42	Marcellus Shale
WDTN18FHSM	4	4/17/2026 22:24	30,747.5	30,926.8	42	Marcellus Shale
WDTN18FHSM	5	4/18/2026 7:52	30,539.5	30,718.8	42	Marcellus Shale
WDTN18FHSM	6	4/18/2026 16:54	30,331.5	30,510.8	42	Marcellus Shale
WDTN18FHSM	7	4/19/2026 2:17	30,123.5	30,302.8	42	Marcellus Shale
WDTN18FHSM	8	4/19/2026 11:25	29,915.5	30,094.8	42	Marcellus Shale
WDTN18FHSM	9	4/19/2026 19:49	29,707.5	29,886.8	42	Marcellus Shale
WDTN18FHSM	10	4/20/2026 4:40	29,499.5	29,678.8	42	Marcellus Shale
WDTN18FHSM	11	4/20/2026 15:05	29,291.5	29,470.8	42	Marcellus Shale
WDTN18FHSM	12	4/21/2026 5:20	29,083.5	29,262.8	42	Marcellus Shale
WDTN18FHSM	13	4/21/2026 11:22	28,875.5	29,054.8	42	Marcellus Shale
WDTN18FHSM	14	4/21/2026 22:51	28,667.5	28,846.8	42	Marcellus Shale
WDTN18FHSM	15	4/22/2026 6:50	28,459.5	28,638.8	42	Marcellus Shale
WDTN18FHSM	16	4/22/2026 14:08	28,251.5	28,430.8	42	Marcellus Shale
WDTN18FHSM	17	4/22/2026 22:03	28,043.5	28,222.8	42	Marcellus Shale
WDTN18FHSM	18	4/23/2026 5:59	27,835.5	28,014.8	42	Marcellus Shale
WDTN18FHSM	19	4/23/2026 12:50	27,627.5	27,806.8	42	Marcellus Shale
WDTN18FHSM	20	4/23/2026 19:49	27,419.5	27,598.8	42	Marcellus Shale
WDTN18FHSM	21	4/24/2026 3:00	27,211.5	27,390.8	42	Marcellus Shale
WDTN18FHSM	22	4/24/2026 9:42	27,003.5	27,182.8	42	Marcellus Shale
WDTN18FHSM	23	4/24/2026 15:55	26,795.5	26,974.8	42	Marcellus Shale
WDTN18FHSM	24	4/24/2026 22:35	26,587.5	26,766.8	42	Marcellus Shale
WDTN18FHSM	25	4/25/2026 6:25	26,379.5	26,558.8	42	Marcellus Shale
WDTN18FHSM	26	4/25/2026 13:10	26,171.5	26,350.8	42	Marcellus Shale
WDTN18FHSM	27	4/25/2026 19:18	25,963.5	26,142.8	42	Marcellus Shale
WDTN18FHSM	28	4/26/2026 5:42	25,754.5	25,934.7	42	Marcellus Shale
WDTN18FHSM	29	4/26/2026 15:42	25,545.5	25,725.7	42	Marcellus Shale
WDTN18FHSM	30	4/26/2026 16:09	25,336.5	25,516.7	42	Marcellus Shale
WDTN18FHSM	31	4/26/2026 22:36	25,127.5	25,307.7	42	Marcellus Shale
WDTN18FHSM	32	4/27/2026 16:12	24,918.5	25,098.7	42	Marcellus Shale
WDTN18FHSM	33	4/27/2026 22:13	24,709.5	24,889.7	42	Marcellus Shale
WDTN18FHSM	34	4/28/2026 4:32	24,500.5	24,680.7	42	Marcellus Shale
WDTN18FHSM	35	4/28/2026 10:20	24,291.5	24,471.7	42	Marcellus Shale
WDTN18FHSM	36	4/28/2026 16:42	24,082.5	24,262.7	42	Marcellus Shale
WDTN18FHSM	37	4/28/2026 23:05	23,873.5	24,053.7	42	Marcellus Shale
WDTN18FHSM	38	4/29/2026 12:06	23,664.5	23,844.7	42	Marcellus Shale
WDTN18FHSM	39	4/30/2026 7:03	23,455.5	23,635.7	42	Marcellus Shale
WDTN18FHSM	40	4/30/2026 15:20	23,246.5	23,426.7	42	Marcellus Shale
WDTN18FHSM	41	4/30/2026 21:46	23,037.5	23,217.7	42	Marcellus Shale
WDTN18FHSM	42	5/1/2026 3:50	22,798.6	23,008.7	48	Marcellus Shale
WDTN18FHSM	43	5/1/2026 10:15	22,559.6	22,769.7	48	Marcellus Shale
WDTN18FHSM	44	5/1/2026 16:17	22,320.6	22,530.7	48	Marcellus Shale
WDTN18FHSM	45	5/2/2026 3:18	22,081.6	22,291.7	48	Marcellus Shale
WDTN18FHSM	46	5/2/2026 9:08	21,842.6	22,052.7	48	Marcellus Shale
WDTN18FHSM	47	5/2/2026 15:50	21,603.6	21,813.7	48	Marcellus Shale
WDTN18FHSM	48	5/2/2026 23:24	21,364.6	21,574.7	48	Marcellus Shale
WDTN18FHSM	49	5/3/2026 4:48	21,125.6	21,335.7	48	Marcellus Shale
WDTN18FHSM	50	5/3/2026 10:29	20,886.6	21,096.7	48	Marcellus Shale
WDTN18FHSM	51	5/3/2026 17:09	20,647.6	20,857.7	48	Marcellus Shale
WDTN18FHSM	52	5/3/2026 22:34	20,408.6	20,618.7	48	Marcellus Shale
WDTN18FHSM	53	5/4/2026 3:48	20,169.6	20,379.7	48	Marcellus Shale

08/28/2026

ATTACHMENT 1: WDTN18FHSM 47-061-01999

Perforations

Well Name	Perforation Stage Number	Date	Top Depth	Bottom Depth	Perfs Open	Reservoir Zone
WDTN18FHSM	54	5/4/2026 9:05	19,930.6	20,140.7	48	Marcellus Shale
WDTN18FHSM	55	5/4/2026 14:25	19,691.6	19,901.7	48	Marcellus Shale
WDTN18FHSM	56	5/4/2026 19:42	19,452.6	19,662.7	48	Marcellus Shale
WDTN18FHSM	57	5/5/2026 0:55	19,213.6	19,423.7	48	Marcellus Shale
WDTN18FHSM	58	5/5/2026 7:25	18,974.6	19,184.7	48	Marcellus Shale
WDTN18FHSM	59	5/5/2026 12:20	18,735.6	18,945.7	48	Marcellus Shale
WDTN18FHSM	60	5/5/2026 18:31	18,496.6	18,706.7	48	Marcellus Shale
WDTN18FHSM	61	5/6/2026 0:43	18,257.6	18,467.7	48	Marcellus Shale
WDTN18FHSM	62	5/6/2026 5:46	18,018.6	18,228.7	48	Marcellus Shale
WDTN18FHSM	63	5/6/2026 13:18	17,779.6	17,989.7	48	Marcellus Shale
WDTN18FHSM	64	5/6/2026 18:19	17,540.6	17,750.7	48	Marcellus Shale
WDTN18FHSM	65	5/7/2026 1:31	17,301.6	17,511.7	48	Marcellus Shale
WDTN18FHSM	66	5/7/2026 6:49	17,062.6	17,272.7	48	Marcellus Shale
WDTN18FHSM	67	5/7/2026 11:22	16,823.6	17,033.7	48	Marcellus Shale
WDTN18FHSM	68	5/7/2026 17:08	16,584.6	16,794.7	48	Marcellus Shale
WDTN18FHSM	69	5/7/2026 23:59	16,345.6	16,555.7	48	Marcellus Shale
WDTN18FHSM	70	5/8/2026 7:50	16,106.6	16,316.7	48	Marcellus Shale
WDTN18FHSM	71	5/8/2026 11:53	15,867.6	16,077.7	48	Marcellus Shale
WDTN18FHSM	72	5/8/2026 16:12	15,628.6	15,838.7	48	Marcellus Shale
WDTN18FHSM	73	5/8/2026 20:34	15,389.6	15,599.7	48	Marcellus Shale
WDTN18FHSM	74	5/9/2026 1:35	15,150.6	15,360.7	48	Marcellus Shale
WDTN18FHSM	75	5/9/2026 6:21	14,911.6	15,121.7	48	Marcellus Shale
WDTN18FHSM	76	5/9/2026 23:25	14,672.6	14,882.7	48	Marcellus Shale
WDTN18FHSM	77	5/10/2026 3:43	14,433.6	14,643.7	48	Marcellus Shale
WDTN18FHSM	78	5/10/2026 7:55	14,194.6	14,404.7	48	Marcellus Shale
WDTN18FHSM	79	5/10/2026 14:26	13,955.6	14,165.7	48	Marcellus Shale
WDTN18FHSM	80	5/11/2026 1:06	13,716.6	13,926.7	48	Marcellus Shale
WDTN18FHSM	81	5/11/2026 6:35	13,477.6	13,687.7	48	Marcellus Shale
WDTN18FHSM	82	5/11/2026 11:05	13,238.6	13,448.7	48	Marcellus Shale
WDTN18FHSM	83	5/11/2026 17:18	12,999.6	13,209.7	48	Marcellus Shale
WDTN18FHSM	84	5/11/2026 21:51	12,760.6	12,970.7	48	Marcellus Shale
WDTN18FHSM	85	5/12/2026 1:49	12,521.6	12,731.7	48	Marcellus Shale
WDTN18FHSM	86	5/12/2026 6:03	12,282.6	12,492.7	48	Marcellus Shale
WDTN18FHSM	87	5/12/2026 15:48	12,043.6	12,253.7	48	Marcellus Shale
WDTN18FHSM	88	5/12/2026 20:56	11,804.6	12,014.7	48	Marcellus Shale
WDTN18FHSM	89	5/13/2026 1:26	11,565.6	11,775.7	48	Marcellus Shale
WDTN18FHSM	90	5/13/2026 8:50	11,326.6	11,536.7	48	Marcellus Shale
WDTN18FHSM	91	5/13/2026 13:45	11,087.6	11,297.7	48	Marcellus Shale
WDTN18FHSM	92	5/13/2026 18:28	10,848.6	11,058.7	48	Marcellus Shale
WDTN18FHSM	93	5/13/2026 23:08	10,609.6	10,819.7	48	Marcellus Shale
WDTN18FHSM	94	5/14/2026 4:45	10,370.6	10,580.7	48	Marcellus Shale
WDTN18FHSM	95	5/14/2026 9:18	10,131.6	10,341.7	48	Marcellus Shale
WDTN18FHSM	96	5/14/2026 14:45	9,892.6	10,102.7	48	Marcellus Shale
WDTN18FHSM	97	5/14/2026 21:00	9,653.6	9,863.7	48	Marcellus Shale
WDTN18FHSM	98	5/15/2026 1:37	9,414.6	9,624.7	48	Marcellus Shale
WDTN18FHSM	99	5/15/2026 6:35	9,175.6	9,385.7	48	Marcellus Shale

RECEIVED
Office of Oil and Gas

JUL 14 2026

WV Department of
Environmental Protection

08/28/2026

ATTACHMENT 2: WDTN18 47-061-01999

Stim/Frac Proppant

Well Name	Stage #	Start Date	Treat Pressure Avg	Treat Pressure Max	Slurry Rate Avg	Instant. Shut-in Pressure	Type	Sand Size
WDTN18FHSM	1	4/15/2026 22:31	12,164.0	12,226.3	82	4,933.0	sand	100m
WDTN18FHSM	2	4/16/2026 5:49	12,145.0	12,309.0	77	5,049.0	Sand	100m
WDTN18FHSM	3	4/17/2026 12:52	12,167.0	12,225.7	78	5,570.0	sand	100m
WDTN18FHSM	4	4/17/2026 23:44	12,180.0	12,230.0	79	5,405.0	Sand	100m
WDTN18FHSM	5	4/18/2026 8:54	12,116.0	12,236.7	78	5,643.0	Sand	100m
WDTN18FHSM	6	4/18/2026 18:01	12,189.0	12,232.8	79	6,034.0	sand	100m
WDTN18FHSM	7	4/19/2026 3:27	12,171.0	12,256.3	78	5,890.0	Sand	100m
WDTN18FHSM	8	4/19/2026 12:29	12,157.0	12,303.0	81	6,045.0	Sand	100m
WDTN18FHSM	9	4/19/2026 20:51	12,187.0	12,265.9	79	5,861.0	sand	100m
WDTN18FHSM	10	4/20/2026 5:41	12,053.0	12,241.9	81	7,044.0	Sand	100m
WDTN18FHSM	11	4/20/2026 17:13	12,180.0	12,246.5	79	6,465.0	sand	100m
WDTN18FHSM	12	4/21/2026 7:13	12,175.0	12,240.2	80	6,222.0	Sand	100m
WDTN18FHSM	13	4/21/2026 12:49	12,234.0	12,233.5	79	6,614.0	Sand	100m
WDTN18FHSM	14	4/21/2026 23:43	12,189.0	12,246.6	78	5,889.0	Sand	100m
WDTN18FHSM	15	4/22/2026 7:50	12,185.0	12,258.4	79	6,404.0	Sand	100m
WDTN18FHSM	16	4/22/2026 15:02	12,171.0	12,242.4	82	6,144.0	sand	100m
WDTN18FHSM	17	4/22/2026 23:00	12,182.0	12,231.0	80	6,163.0	sand	100m
WDTN18FHSM	18	4/23/2026 6:51	12,189.0	12,243.0	80	6,023.0	Sand	100m
WDTN18FHSM	19	4/23/2026 13:45	12,130.0	12,226.5	80	5,378.0	sand	100m
WDTN18FHSM	20	4/23/2026 20:31	12,195.0	12,247.9	78	5,479.0	sand	100m
WDTN18FHSM	21	4/24/2026 3:42	12,195.0	12,247.1	75	5,527.0	Sand	100m
WDTN18FHSM	22	4/24/2026 10:29	12,197.0	12,232.9	76	5,403.0	Sand	100m
WDTN18FHSM	23	4/24/2026 17:47	12,194.0	12,260.1	77	5,580.0	sand	100m
WDTN18FHSM	24	4/25/2026 3:20	12,183.0	12,235.9	80	5,605.0	Sand	100m
WDTN18FHSM	25	4/25/2026 8:58	12,199.0	12,234.6	82	5,521.0	Sand	100m
WDTN18FHSM	26	4/25/2026 14:13	12,200.0	12,242.4	82	5,737.0	sand	100m
WDTN18FHSM	27	4/25/2026 20:38	12,195.0	12,231.8	81	6,092.0	sand	100m
WDTN18FHSM	28	4/26/2026 3:46	12,193.0	12,222.4	81	5,667.0	Sand	100m
WDTN18FHSM	29	4/26/2026 10:17	12,184.6	12,239.0	81	5,562.0	Sand	100m
WDTN18FHSM	30	4/26/2026 16:40	12,104.0	12,231.8	80	6,166.0	sand	100m
WDTN18FHSM	31	4/26/2026 23:15	12,166.0	12,253.7	82	5,795.0	sand	100m
WDTN18FHSM	32	4/27/2026 18:30	12,169.5	12,230.5	82	6,155.0	sand	100m
WDTN18FHSM	33	4/27/2026 23:25	12,086.0	12,244.9	81	6,398.0	sand	100m
WDTN18FHSM	34	4/28/2026 5:19	12,168.0	12,221.9	86	5,916.0	Sand	100m
WDTN18FHSM	35	4/28/2026 13:55	12,133.3	12,225.9	84	6,113.0	sand	100m
WDTN18FHSM	36	4/28/2026 19:37	12,176.0	12,247.5	85	6,203.0	sand	100m
WDTN18FHSM	37	4/29/2026 3:05	12,165.0	12,292.2	84	6,267.0	sand	100m
WDTN18FHSM	38	4/30/2026 2:40	12,142.0	12,242.4	88	6,167.0	sand	100m
WDTN18FHSM	39	4/30/2026 12:23	12,131.0	12,288.5	86	5,822.0	sand	100m
WDTN18FHSM	40	4/30/2026 17:21	12,125.0	12,251.7	88	6,290.0	sand	100m
WDTN18FHSM	41	4/30/2026 22:27	12,090.0	12,207.9	88	5,811.0	sand	100m
WDTN18FHSM	42	5/1/2026 5:23	12,062.0	12,282.7	87	6,416.0	sand	100m
WDTN18FHSM	43	5/1/2026 12:44	12,105.3	12,298.0	89	5,890.0	sand	100m
WDTN18FHSM	44	5/2/2026 0:04	12,107.0	12,214.0	92	5,567.0	sand	100m
WDTN18FHSM	45	5/2/2026 5:17	12,130.0	12,230.7	91	6,108.0	sand	100m
WDTN18FHSM	46	5/2/2026 13:00	12,135.0	12,238.3	93	5,924.0	sand	100m
WDTN18FHSM	47	5/2/2026 18:40	12,069.0	12,212.2	95	6,198.0	sand	100m

08/28/2026

ATTACHMENT 2: WDTN18 47-061-01999

Stim/Frac Proppant

Well Name	Stage #	Start Date	Treat Pressure Avg	Treat Pressure Max	Slurry Rate Avg	Instant. Shut-in Pressure	Type	Sand Size
WDTN18FHSM	48	5/3/2026 0:17	12,089.0	12,209.6	95	6,379.0	sand	100m
WDTN18FHSM	49	5/3/2026 5:29	12,145.0	12,225.5	94	5,539.0	sand	100m
WDTN18FHSM	50	5/3/2026 11:07	11,967.0	12,232.7	92	5,849.0	sand	100m
WDTN18FHSM	51	5/3/2026 18:08	12,098.0	12,214.6	95	6,486.0	sand	100m
WDTN18FHSM	52	5/4/2026 0:09	12,112.0	12,245.2	95	6,373.0	sand	100m
WDTN18FHSM	53	5/4/2026 5:07	12,108.0	12,248.7	95	5,731.0	sand	100m
WDTN18FHSM	54	5/4/2026 10:10	12,065.4	12,240.0	97	6,056.0	sand	100m
WDTN18FHSM	55	5/4/2026 15:47	12,016.2	12,226.5	96	6,297.0	sand	100m
WDTN18FHSM	56	5/4/2026 21:54	11,809.0	11,955.9	95	6,361.0	sand	100m
WDTN18FHSM	57	5/5/2026 4:16	11,820.0	11,951.3	94	6,634.0	sand	100m
WDTN18FHSM	58	5/5/2026 9:40	11,750.9	12,006.3	94	6,352.0	sand	100m
WDTN18FHSM	59	5/5/2026 15:39	11,770.0	12,008.0	97	6,169.0	sand	100m
WDTN18FHSM	60	5/5/2026 21:20	11,750.0	11,941.0	97	6,224.0	sand	100m
WDTN18FHSM	61	5/6/2026 3:04	11,789.0	11,961.0	96	6,247.0	Sand	100m
WDTN18FHSM	62	5/6/2026 9:43	11,887.0	12,003.0	96	6,236.0	Sand	100m
WDTN18FHSM	63	5/6/2026 15:28	11,792.0	11,992.1	96	6,298.0	sand	100m
WDTN18FHSM	64	5/6/2026 21:57	11,806.4	11,944.9	97	6,282.0	sand	100m
WDTN18FHSM	65	5/7/2026 3:16	11,673.0	11,947.1	98	6,368.0	Sand	100m
WDTN18FHSM	66	5/7/2026 7:55	11,669.0	12,016.0	97	6,098.0	Sand	100m
WDTN18FHSM	67	5/7/2026 14:39	11,824.0	12,046.0	97	6,322.0	sand	100m
WDTN18FHSM	68	5/7/2026 19:25	11,815.0	12,041.0	97	6,306.0	sand	100m
WDTN18FHSM	69	5/8/2026 1:19	11,803.0	12,030.0	97	6,552.0	sand	100m
WDTN18FHSM	70	5/8/2026 7:54	11,823.8	12,092.5	97	6,430.0	Sand	100m
WDTN18FHSM	71	5/8/2026 12:33	11,783.8	11,972.4	97	6,720.0	Sand	100m
WDTN18FHSM	72	5/8/2026 17:26	11,798.0	12,052.2	97	6,121.0	sand	100m
WDTN18FHSM	73	5/8/2026 23:00	11,680.0	12,008.0	98	5,180.0	sand	100m
WDTN18FHSM	74	5/9/2026 3:52	11,682.0	12,046.3	98	6,084.0	Sand	100m
WDTN18FHSM	75	5/9/2026 17:55	11,768.0	12,037.0	98	5,876.0	sand	100m
WDTN18FHSM	76	5/10/2026 1:00	11,573.0	11,973.4	98	5,597.0	sand	100m
WDTN18FHSM	77	5/10/2026 5:38	11,711.0	12,021.0	98	5,184.0	Sand	100m
WDTN18FHSM	78	5/10/2026 11:43	11,696.0	11,990.0	98	5,032.0	Sand	100m
WDTN18FHSM	79	5/10/2026 22:43	11,620.0	12,007.2	97	6,796.0	sand	100m
WDTN18FHSM	80	5/11/2026 4:24	11,503.0	11,952.0	98	5,005.0	Sand	100m
WDTN18FHSM	81	5/11/2026 9:07	11,690.0	12,011.0	98	5,054.0	Sand	100m
WDTN18FHSM	82	5/11/2026 15:00	11,616.0	11,986.0	98	4,917.0	sand	100m
WDTN18FHSM	83	5/11/2026 18:37	11,535.0	12,016.3	98	5,283.0	sand	100m
WDTN18FHSM	84	5/11/2026 23:11	11,537.0	11,975.3	98	5,272.0	sand	100m
WDTN18FHSM	85	5/12/2026 3:50	11,465.0	12,086.0	98	5,575.0	Sand	100m
WDTN18FHSM	86	5/12/2026 9:14	11,411.8	11,966.2	99	5,195.0	Sand	100m
WDTN18FHSM	87	5/12/2026 18:44	11,427.0	12,019.3	98	5,579.0	sand	100m
WDTN18FHSM	88	5/12/2026 23:14	11,194.0	12,004.1	99	5,579.0	sand	100m
WDTN18FHSM	89	5/13/2026 6:43	10,925.9	11,981.4	99	5,666.0	Sand	100m
WDTN18FHSM	90	5/13/2026 11:38	10,742.6	11,953.9	99	5,644.0	Sand	100m
WDTN18FHSM	91	5/13/2026 16:15	10,459.0	11,975.1	99	5,241.0	sand	100m
WDTN18FHSM	92	5/13/2026 20:57	10,323.0	11,828.0	99	6,012.0	sand	100m
WDTN18FHSM	93	5/14/2026 2:34	10,442.0	11,872.3	99	5,876.0	Sand	100m
WDTN18FHSM	94	5/14/2026 7:23	10,414.0	11,895.0	100	6,033.0	Office Sand and	100m

JUL 14 2026 08/28/2026

WV Department of
Environmental Protection

ATTACHMENT 2: WDTN18 47-061-01999

Stim/Frac Proppant

Well Name	Stage #	Start Date	Treat Pressure Avg	Treat Pressure Max	Slurry Rate Avg	Instant. Shut-in Pressure	Type	Sand Size
WDTN18FHSM	95	5/14/2026 12:36	10,018.0	11,947.3	100	5,822.0	Sand	100m
WDTN18FHSM	96	5/14/2026 18:56	9,852.0	11,877.0	100	6,062.0	sand	100m
WDTN18FHSM	97	5/14/2026 23:25	9,695.0	11,778.0	100	6,056.0	sand	100m
WDTN18FHSM	98	5/15/2026 4:23	9,341.0	11,917.0	100	5,839.0	Sand	100m
WDTN18FHSM	99	5/15/2026 7:47	9,348.0	11,934.0	100	4,914.0	Sand	100m

RECEIVED
Office of Oil and Gas

JUL 14 2026

WV Department of
Environmental Protection

08/28/2026

API: 47-061-01999

CNX RESOURCES LLC

WELL NAME: WDTN18FHSM

All depths are referenced to KB

LITHOLOGIES

LITHOLOGY / FORMATION NAME	TOP DEPTH IN FT TVD	BOTTOM DEPTH IN FT TVD	TOP DEPTH IN FT MD	BOTTOM DEPTH IN FT MD	DESCRIBE ROCK TYPE AND RECORD QUANTITY AND TYPE OF FLUID (FRESHWATER, BRINE, OIL, GAS, H2S, ETC)
UNDIFFERENTIATED SOIL/SHALE	0	78	0	78	Soil/Shale
UNDIFFERENTIATED SHALE/SAND	78	476	78	476	Shale/Sandstone
WASHINGTON COAL	476	478	476	478	Coal
UNDIFFERENTIATED SHALE/SAND	478	566	478	566	Shale/Sandstone
WAYNESBURG A COAL	566	567	566	567	Coal
UNDIFFERENTIATED SHALE/SAND	567	640	567	640	Shale/Sandstone
WAYNESBURG B2 COAL	640	642	640	642	Coal
UNDIFFERENTIATED SHALE/SAND	642	643	642	643	Shale/Sandstone
WAYNESBURG B1 COAL	643	646	643	646	Coal
UNDIFFERENTIATED SHALE/SAND	646	901	646	901	Shale/Sandstone
SEWICKLEY COAL	901	906	901	906	Coal
UNDIFFERENTIATED SHALE/SAND	906	999	906	999	Shale/Sandstone
PITTSBURGH COAL	999	1006	999	1006	Coal
UNDIFFERENTIATED SHALE/SAND	1006	1364	1006	1364	Shale/Sandstone
BAKERS TOWN COAL	1364	1365	1364	1365	Coal
UNDIFFERENTIATED SHALE/SAND	1365	1469	1365	1469	Shale/Sandstone
BRUSH CREEK COAL	1469	1470	1469	1470	Coal
UNDIFFERENTIATED SHALE/SAND	1470	1528	1470	1528	Shale/Sandstone
MAHONING COAL	1528	1529	1528	1529	Coal
UNDIFFERENTIATED SHALE/SAND	1529	1579	1529	1579	Shale/Sandstone
UPPER FREEPORT COAL	1579	1580	1579	1580	Coal
GAS SAND	1580	1619	1580	1620	Sandstone
LOWER FREEPORT COAL	1619	1621	1620	1622	Coal
1ST SALT SAND	1621	1743	1622	1744	Sandstone
MIDDLE KITTING COAL	1743	1744	1744	1745	Coal
UNDIFFERENTIATED SHALE/SAND	1744	1862	1745	1863	Shale/Sandstone
2ND SALT SAND	1862	1947	1863	1948	Sandstone
UNDIFFERENTIATED SHALE/SAND	1947	2007	1948	2008	Shale/Sandstone
3RD SALT SAND	2007	2037	2008	2038	Sandstone
UNDIFFERENTIATED SHALE/SAND	2037	2217	2038	2218	Shale/Sandstone
BIG LIME	2217	2297	2218	2299	Limestone
KEENER SAND	2297	2443	2299	2445	Sandstone
BIG INJUN	2443	2531	2445	2533	Sandstone

WV Department of
Environmental Protection

JUL 14 2026

Office of Oil and Gas
REGULATORY

API: 47-061-01999

CNX RESOURCES LLC

WELL NAME: WDTN18FHSM

All depths are referenced to KB

LITHOLOGIES

LITHOLOGY / FORMATION NAME	TOP DEPTH IN FT TVD	BOTTOM DEPTH IN FT TVD	TOP DEPTH IN FT MD	BOTTOM DEPTH IN FT MD	DESCRIBE ROCK TYPE AND RECORD QUANTITY AND TYPE OF FLUID (FRESHWATER, BRINE, OIL, GAS, H2S, ETC)
PRICE	2531	2832	2533	2834	Sandstone/Shale
50 FOOT SAND	2832	2907	2834	2910	Sandstone
UNDIFFERENTIATED SHALE/SAND	2907	3143	2910	3146	Shale/Sandstone
GORDON SAND	3143	3208	3146	3212	Sandstone
UNDIFFERENTIATED SHALE/SAND	3208	3242	3212	3246	Shale/Sandstone
FIFTH SAND	3242	3258	3246	3262	Sandstone
UNDIFFERENTIATED SHALE/SAND	3258	3269	3262	3273	Shale/Sandstone
BAYARD SAND	3269	3310	3273	3315	Sandstone
UNDIFFERENTIATED SHALE/SAND	3310	4655	3315	4786	Shale/Sandstone
BRADFORD SAND	4655	4668	4786	4802	Sandstone
UNDIFFERENTIATED SHALE/SAND	4668	5596	4802	5932	Shale/Sandstone
ELK	5596	5872	5932	6277	Sandstone
UNDIFFERENTIATED SHALE/SAND	5872	6795	6277	7383	Shale/Sandstone
RHINESTREET	6795	7279	7383	7968	Shale
CASHAQUA	7279	7409	7968	8127	Shale
MIDDLESEX	7409	7508	8127	8254	Shale
WEST RIVER	7508	7626	8254	8420	Shale
BURKET	7626	7656	8420	8466	Black Shale, gas @ 7626'TVD
TULLY	7656	7688	8466	8520	Limestone
HAMILTON	7688	7828	8520	8837	Shale
MARCELLUS	7828		8837		Black Shale, gas @ 7828'TVD

RECEIVED
Office of Oil and Gas
JUL 14 2026
WV Department of
Environmental Protection

Hydraulic Fracturing Fluid Product Component Information Disclosure

Job Start Date:	04/15/2026
Job End Date:	05/15/2026
State:	West Virginia
County:	Monongalia
API Number:	47-061-01999-00-00
Operator Name:	CNX Gas Company LLC
Well Name and Number:	WDTN18FHSM
Latitude:	39.69115
Longitude:	-80.35828
Datum:	NAD83
Federal Well:	NO
Indian Well:	NO
True Vertical Depth:	7898
Total Base Water Volume (gal)*:	34749792
Total Base Non Water Volume:	0



Water Source	Percent
--------------	---------

Hydraulic Fracturing Fluid Composition:

Trade Name	Supplier	Purpose	Ingredients	Chemical Abstract Service Number (CAS #)	Maximum Ingredient Concentration in Additive (% by mass)**	Maximum Ingredient Concentration in HF Fluid (% by mass)**	Comments
ACI-150	PVS-Nolwood Chemicals	Acid corrosion inhibitor					
Citric Acid 50%	PVS-Nolwood Chemicals	Iron Control					
Clearal 268	Chemstream	Biocide					
Clearal 270a	Chemstream	Biocide					
HCL Acid (28%)	CHEMSTREAM	Acid					
ProSTREAM SCII-70	Chemstream	Processing aid for industrial application					
Sand	US Silica	Proppant					
StimStream CC-70	Chemstream	Specialty					
StimSTREAM FR 9800	Chemstream	Friction Reducer					

RECEIVED
Office of Oil and Gas
JUL 14 2026
WV Department of
Environmental Protection

08/28/2026

StimSTREAM SC 405	Chemstream	Scale Control					
Water	CNX	Carrier/Base Fluid					
Items above are Trade Names. Items below are the individual ingredients.							
			Water	7732-18-5	100.00000	84.28150	None
			Crystalline Silica in the form of Quartz	14808-60- 7	99.90000	15.58758	None
			Acrylamide-Chloride Salt of Trimethylammonio-Ethyl Acrylate Copolymer	69418-26- 4	40.00000	0.03152	None
			Alkanes, C12-26-Branched and Linear	90622-53- 0	40.00000	0.03152	None
			Glutaraldehyde	111-30-8	30.00000	0.01066	None
			Hydrogen chloride	7647-01-0	28.00000	0.00417	None
			Ethoxylated Alcohols (C12- 16)	68551-12- 2	5.00000	0.00394	None
			Quaternary Ammonium Compounds, Benzyl-C12- C16-alkyldimethyl, Chlorides	68424-85- 1	10.00000	0.00328	None
			Didecyldimethylammonium Chloride	7173-51-5	10.00000	0.00328	None
			Proprietary Chloride	Trade Secret	10.00000	0.00273	None
			Proprietary Surfactant	Trade Secret	10.00000	0.00182	None
			Non-hazardous substances	Trade Secret	100.00000	0.00063	None
			Ethanol	64-17-5	1.50000	0.00015	None
			AA/Maleic Anhydride Co- polymer	9003-04-7	5.00000	0.00015	None
			AA/ATBS Co-polymer	9003-05-8	5.00000	0.00015	None
			Quaternary Ammonium Compounds	68424-85- 1	3.00000	0.00012	None
			Didecyl dimethyl ammonium chloride	7173-51-5	3.00000	0.00012	None
			Citric acid	77-92-9	50.50000	0.00004	None
			Methyl alcohol	67-56-1	70.00000	0.00004	None
			Ethylene glycol	107-21-1	20.00000	0.00001	None
			N,N-Dimethylformamide	68-12-2	10.00000	0.00001	None
			Cinnamaldehyde	104-55-2	5.00000	0.00000	None
			2-Butoxyethanol	111-76-2	5.00000	0.00000	None
			Poly(oxy-1,2-ethanediyl), .alpha.-(4-	127087- 87-0	5.00000	0.00000	None

08/28/2026

			nonylphenyl)-.omega.-hydroxy-, branched				
			Tar Bases, quinoline derivs, benzyl chloride-quat	72480-70-7	5.00000	0.00000	None

* Total Water Volume sources may include various types of water including fresh water, produced water, and recycled water

** Information is based on the maximum potential for concentration and thus the total may be over 100%

Note: For Field Development Products (products that begin with FDP), MSDS level only information has been provided.

Ingredient information for chemicals subject to 29 CFR 1910.1200(i) and Appendix D are obtained from suppliers Material Safety Data Sheets (MSDS)

RECEIVED
Office of Oil and Gas


JUL 14 2026

WV Department of
Environmental Protection

08/28/2026


WDTN18FHSM CNX Gas Company LLC NORTH		LATITUDE 39° 42' 30" TH: 7,055'																																	
NOTES ON SURVEY - COORDINATES SYSTEM IS UTM, NAD 83 DATUM, ZONE 17, U.S. FOOT AND WELL COORDINATES ESTABLISHED USING SURVEY GRADE GPS. - SURFACE AND ROYALTY OWNER INFORMATION AND THEIR BOUNDARIES SHOWN HEREON WERE OBTAINED FROM INFORMATION PROVIDED BY CNX GAS COMPANY LLC AND TAX RECORDS. - THIS PLAT DOES NOT REPRESENT A BOUNDARY SURVEY OF THE PARCELS SHOWN HEREON. - NO DWELLINGS AND BUILDINGS WITHIN 625 FEET OF PROPOSED CENTER OF PAD. - NO WATER WELLS OR DEVELOPED SPRINGS WITHIN 250 FEET OF PROPOSED WELL. - NO PERENNIAL STREAMS, LAKES, PONDS, RESERVOIRS OR WETLANDS WITHIN 100 FEET OF THE LIMITS OF DISTURBANCE. - NO NATURALLY PRODUCING TROUT STREAM WITHIN 300 FEET OF LIMITS OF DISTURBANCE. LEGEND - Active Well - Proposed Well Location - Proposed Gas Well - Future Use - Surface Tract Identification - Proposed Gas Well - Located Corner, as noted - Surface Tract Lines - Reference Line - Match Line - Lease Boundary - Creek or Drain - State Line - WV County Route - WV State Route See Page 3 For Surface Owners and Lessors																																			
 KEYSTONE CONSULTANTS, LLC		I, the undersigned, hereby certify that this plat is correct to the best of my knowledge and belief and shows all the information required by law and the regulations issued and prescribed by the Department of Environmental Protection. L. L. S. 2394																																	
FILE NO: DRAWING NO: SCALE: 1" = 2000' MINIMUM DEGREE OF ACCURACY: 1:2500 PROVEN SOURCE OF ELEVATION: NGS CORS Station		<table border="1" style="width: 100%; border-collapse: collapse;"><tr><td colspan="3">DATE: MARCH 20 20 26</td></tr><tr><td colspan="3">OPERATORS WELL NO:</td></tr><tr><td colspan="3">API WELL NO</td></tr><tr><td>47</td><td>-</td><td>061 - 01999</td></tr><tr><td>STATE</td><td>COUNTY</td><td>PERMIT</td></tr></table>		DATE: MARCH 20 20 26			OPERATORS WELL NO:			API WELL NO			47	-	061 - 01999	STATE	COUNTY	PERMIT																	
DATE: MARCH 20 20 26																																			
OPERATORS WELL NO:																																			
API WELL NO																																			
47	-	061 - 01999																																	
STATE	COUNTY	PERMIT																																	
<table border="1" style="width: 100%; border-collapse: collapse;"><tr><td colspan="2">WELL TYPE: ☐ OIL ☒ GAS ☐ LIQUID INJECTION ☐ WASTE DISPOSAL</td></tr><tr><td colspan="2">(IF GAS) PRODUCTION: ☐ STORAGE ☐ DEEP ☒ SHALLOW</td></tr><tr><td>LOCATION ELEVATION: 1199'</td><td>WATERSHED: Dunkard Creek</td></tr><tr><td>DISTRICT: Battelle</td><td>COUNTY: Monongalia</td></tr><tr><td colspan="2">QUADRANGLE: Wadestown</td></tr><tr><td colspan="2">SURFACE OWNER: Consol Mining Company LLC</td></tr><tr><td>ROYALTY OWNER: Bounty Minerals, LLC</td><td>LEASE NO: 189033000</td></tr><tr><td colspan="2">ACREAGE: 46.75 ±</td></tr><tr><td colspan="2">PROPOSED WORK: ☒ DRILL ☐ CONVERT ☐ DRILL DEEPER ☒ FRACTURE OR STIMULATE ☐ PLUG OFF OLD FORMATION</td></tr><tr><td colspan="2">☐ PERFORATE NEW FORMATION ☐ OTHER PHYSICAL CHANGE IN WELL (SPECIFY)</td></tr><tr><td colspan="2">☐ PLUG AND ABANDON ☐ CLEAN OUT AND REPLUG</td></tr><tr><td>TARGET FORMATION: Marcellus</td><td>ESTIMATED DEPTH: TVD: 7,847'</td></tr><tr><td colspan="2">WELL OPERATOR: CNX Gas Company LLC</td></tr><tr><td>DESIGNATED AGENT: Anthony Kendziora</td><td></td></tr><tr><td>ADDRESS: 1000 Horizon Vue Drive</td><td>ADDRESS: 111 Avondale Road</td></tr><tr><td>Canonsburg, PA 15317</td><td>Fairmont, WV 26554</td></tr></table>				WELL TYPE: ☐ OIL ☒ GAS ☐ LIQUID INJECTION ☐ WASTE DISPOSAL		(IF GAS) PRODUCTION: ☐ STORAGE ☐ DEEP ☒ SHALLOW		LOCATION ELEVATION: 1199'	WATERSHED: Dunkard Creek	DISTRICT: Battelle	COUNTY: Monongalia	QUADRANGLE: Wadestown		SURFACE OWNER: Consol Mining Company LLC		ROYALTY OWNER: Bounty Minerals, LLC	LEASE NO: 189033000	ACREAGE: 46.75 ±		PROPOSED WORK: ☒ DRILL ☐ CONVERT ☐ DRILL DEEPER ☒ FRACTURE OR STIMULATE ☐ PLUG OFF OLD FORMATION		☐ PERFORATE NEW FORMATION ☐ OTHER PHYSICAL CHANGE IN WELL (SPECIFY)		☐ PLUG AND ABANDON ☐ CLEAN OUT AND REPLUG		TARGET FORMATION: Marcellus	ESTIMATED DEPTH: TVD: 7,847'	WELL OPERATOR: CNX Gas Company LLC		DESIGNATED AGENT: Anthony Kendziora		ADDRESS: 1000 Horizon Vue Drive	ADDRESS: 111 Avondale Road	Canonsburg, PA 15317	Fairmont, WV 26554
WELL TYPE: ☐ OIL ☒ GAS ☐ LIQUID INJECTION ☐ WASTE DISPOSAL																																			
(IF GAS) PRODUCTION: ☐ STORAGE ☐ DEEP ☒ SHALLOW																																			
LOCATION ELEVATION: 1199'	WATERSHED: Dunkard Creek																																		
DISTRICT: Battelle	COUNTY: Monongalia																																		
QUADRANGLE: Wadestown																																			
SURFACE OWNER: Consol Mining Company LLC																																			
ROYALTY OWNER: Bounty Minerals, LLC	LEASE NO: 189033000																																		
ACREAGE: 46.75 ±																																			
PROPOSED WORK: ☒ DRILL ☐ CONVERT ☐ DRILL DEEPER ☒ FRACTURE OR STIMULATE ☐ PLUG OFF OLD FORMATION																																			
☐ PERFORATE NEW FORMATION ☐ OTHER PHYSICAL CHANGE IN WELL (SPECIFY)																																			
☐ PLUG AND ABANDON ☐ CLEAN OUT AND REPLUG																																			
TARGET FORMATION: Marcellus	ESTIMATED DEPTH: TVD: 7,847'																																		
WELL OPERATOR: CNX Gas Company LLC																																			
DESIGNATED AGENT: Anthony Kendziora																																			
ADDRESS: 1000 Horizon Vue Drive	ADDRESS: 111 Avondale Road																																		
Canonsburg, PA 15317	Fairmont, WV 26554																																		

AS-DRILLED

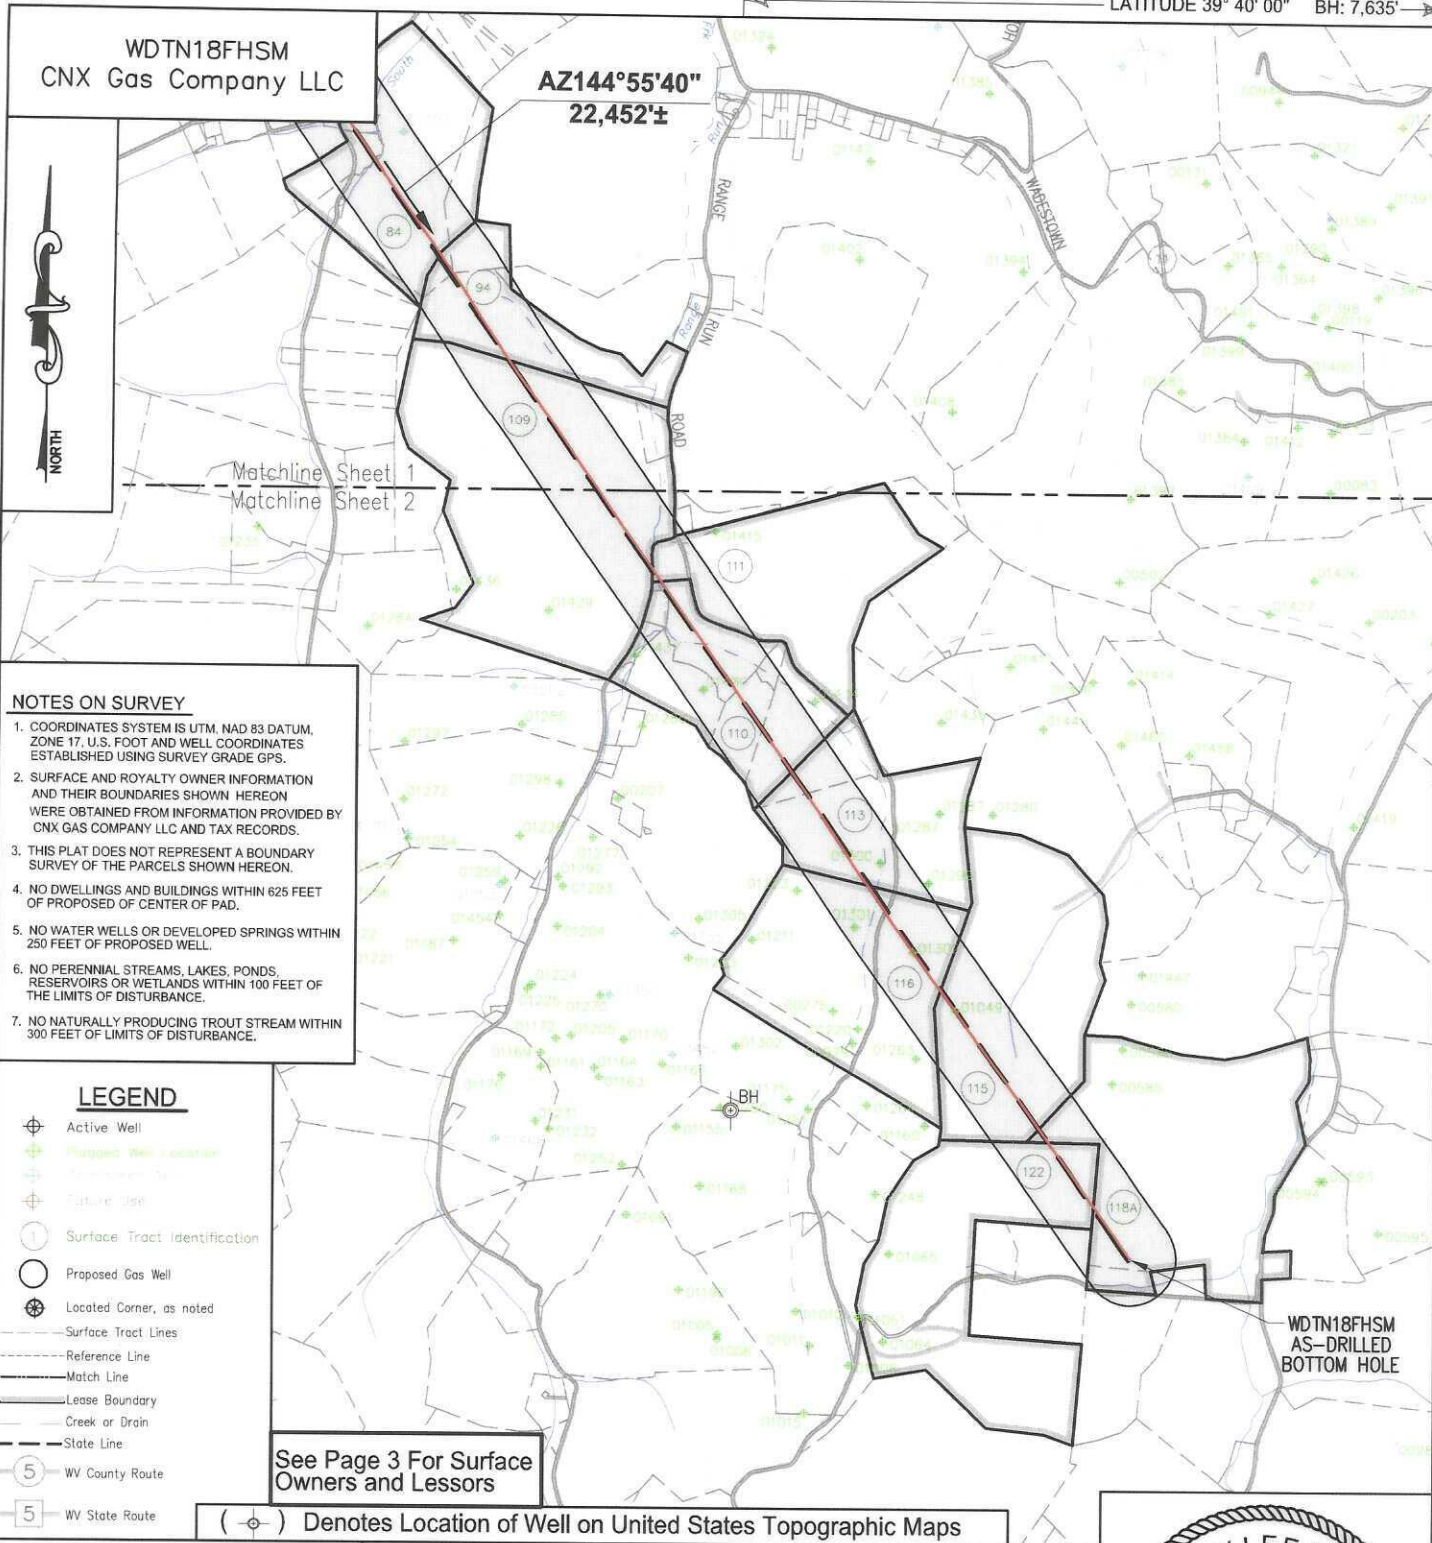


I, the undersigned, hereby certify that this plat is correct to the best of my knowledge and belief and shows all the information required by law and the regulations issued and prescribed by the Department of Environmental Protection.

L. S. Rowe
L. L. S. 2394

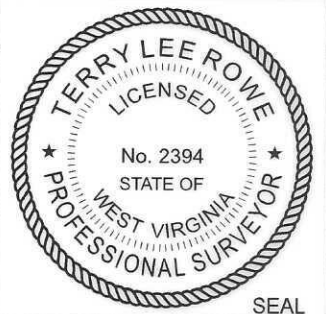

FILE NO:
DRAWING NO:
SCALE: 1" = 2000'
MINIMUM DEGREE OF ACCURACY:
1:2500
PROVEN SOURCE OF ELEVATION:
NGS CORS Station

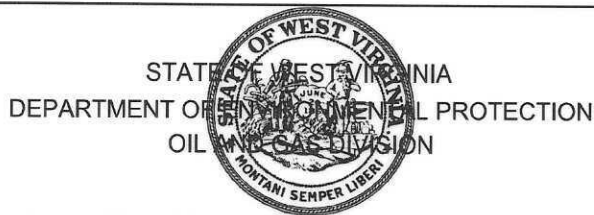


DATE: MARCH 20 20 26
OPERATORS WELL NO:
API WELL NO
47 - 061 - 01999
STATE COUNTY PERMIT

WELL TYPE: ☐ OIL ☒ GAS ☐ LIQUID INJECTION ☐ WASTE DISPOSAL
(IF GAS) PRODUCTION: ☐ STORAGE ☐ DEEP ☒ SHALLOW
LOCATION ELEVATION: 1199' WATERSHED: Dunkard Creek QUADRANGLE: Wadestown
DISTRICT: Battelle COUNTY: Monongalia
SURFACE OWNER: Consol Mining Company LLC ACREAGE: 46.75 ±
ROYALTY OWNER: Bounty Minerals, LLC LEASE NO: 189033000 ACREAGE: 59.02 ±
PROPOSED WORK: ☒ DRILL ☐ CONVERT ☐ DRILL DEEPER ☒ FRACTURE OR STIMULATE ☐ PLUG OFF OLD FORMATION
☐ PERFORATE NEW FORMATION ☐ OTHER PHYSICAL CHANGE IN WELL (SPECIFY)
☐ PLUG AND ABANDON ☐ CLEAN OUT AND REPLUG TARGET FORMATION: Marcellus ESTIMATED DEPTH: TVD: 7,847'

WELL OPERATOR: CNX Gas Company LLC DESIGNATED AGENT: Anthony Kendziora
ADDRESS: 1000 Horizon Vue Drive ADDRESS: 111 Avondale Road
Canonsburg, PA 15317 Fairmont, WV 26554

AS-DRILLED

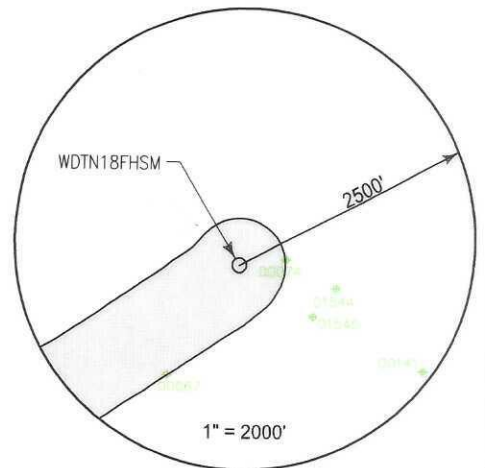

Well References



1" = 1500'

WDTN18FHSM

SURFACE HOLE LOCATION (SHL)

UTM 17 NAD 83
N: 4393606.84
E: 555013.77

NAD 83, WV NORTH

N: 434780.828
E: 1726944.898

LAT/LON DATUM NAD 83

LAT: 39°41'25.912"
LON: 80°21'30.226"

LANDING POINT

UTM 17 NAD 83
N: 4392910.87
E: 554434.42

NAD 83, WV NORTH

N: 432528.863
E: 1725005.686

LAT/LON DATUM NAD 83

LAT: 39°41'03.472"
LON: 80°21'54.755"

WDTN18 WELL PAD

WDTN18HHSM ○ ○ WDTN18JHSM
WDTN18GHSM ○ ○ WDTN18KHSM
WDTN18FHSM ○ ○ WDTN18VHSM

BOTTOM HOLE LOCATION (BHL)

UTM 17 NAD 83
N: 4387378.86
E: 558457.70


NAD 83, WV NORTH

N: 414155.774
E: 1737904.293

LAT/LON DATUM NAD 83

LAT: 39°38'03.084"
LON: 80°19'07.625"**KEYSTONE**
CONSULTANTS, LLC

I, the undersigned, hereby certify that this plat is correct to the best of my knowledge and belief and shows all the information required by law and the regulations issued and prescribed by the Department of Environmental Protection.

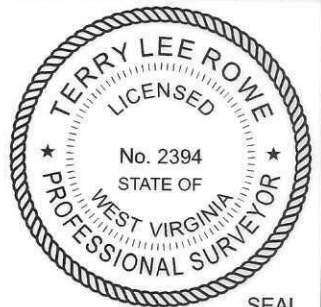L. L. S. 2394

SEAL

FILE NO:

DRAWING NO:

SCALE: 1" = 1000'

MINIMUM DEGREE OF ACCURACY:
1:2500PROVEN SOURCE OF ELEVATION:
NGS CORS StationSTATE OF WEST VIRGINIA
DEPARTMENT OF ENVIRONMENTAL PROTECTION
OIL AND GAS DIVISION

DATE: MARCH 20 20 26

OPERATORS WELL NO:

API WELL NO

47 - 061 - 01999

STATE COUNTY PERMIT

WELL TYPE: ☐ OIL ☒ GAS ☐ LIQUID INJECTION ☐ WASTE DISPOSAL
(IF GAS) PRODUCTION: ☐ STORAGE ☐ DEEP ☒ SHALLOW

LOCATION ELEVATION: 1199' WATERSHED: Dunkard Creek

QUADRANGLE: Wadestown

DISTRICT: Battelle

COUNTY: Monongalia

SURFACE OWNER: Consol Mining Company LLC

ACREAGE: 46.75 ±

ROYALTY OWNER: Bounty Minerals, LLC

LEASE NO: 189033000

ACREAGE: 59.02 ±

PROPOSED WORK: ☒ DRILL ☐ CONVERT ☐ DRILL DEEPER ☒ FRACTURE OR STIMULATE ☐ PLUG OFF OLD FORMATION
☐ PERFORATE NEW FORMATION ☐ OTHER PHYSICAL CHANGE IN WELL (SPECIFY)☐ PLUG AND ABANDON ☐ CLEAN OUT AND REPLUG TARGET FORMATION: Marcellus ESTIMATED DEPTH: TVD: 7,847'

WELL OPERATOR: CNX Gas Company LLC

DESIGNATED AGENT: Anthony Kendziora

ADDRESS: 1000 Horizon Vue Drive

ADDRESS: 111 Avondale Road

Canonsburg, PA 15317

Fairmont, WV 26554

AS-DRILLED

TRACT ID	SURFACE OWNER	LESSOR	PIN
8C	Consol Mining Company LLC	Martha Sue Kerr	1-9-36
		Larry A. Kerr	
		Antero Resources Corporation	
		Bruce Scott Carpenter	
		Patti Carpenter	
		Bruce P. Carpenter	
		Jeannine Osmanski and Robert E. Osmanski, w/h	
		Rodney A Clovis	
		Christopher Lance Clovis	
		Timothy Steele Clovis a/k/a Timothy S. Clovis	
		Clinton Alan Clovis a/k/a Clint Clovis	
		Robin L. Clovis Wade a/k/a Robin Lynn Clovis	
		James Douglas Campbell	
		Robert York Uren	
		Pennie Mae Gurley	
		Tiffany May Coker and Micahel D. Coker, w/h	
		Joseph Allen Campbell and Kathryn Ernst Campbell, h/w	
		Dorothy Ione Harcum	
		David Hilirion Campbell and Sheryl L. Campbell, h/w	
		Regina Kay Orfanos and Anthony Orfanos, w/h	
		Michelle Law	
		Tina Law	
		Robin Lynn Campbell	
		Susan Cale Teter and Gary Teter, w/h	
		John Edward Cale	
		Karen L. Haught and Jimmie A. Haught, w/h	
		Edwin R. White a/k/a Eddie White and Patricia White, h/w	
		Cherrie Anderson Yost a/k/a Cherrie Anderson Yost	
		Douglas Yost	
		David Yost	
		Nancy Bohannon	
		Mary Jo Morris	
		Janet Eglund	
		David Allen Jolliffe and Donna Sue A. Jolliffe, h/w	
		Lisa Ellen May and Gary A. May, w/h	
		William James Shannon	
		Nancy Paulovicks	
		Robert Owens and Earlene Owens, h/w	
		Mary Ellen Bell	
		Martha Ann Prince	
		Charles R. Delaney	
		Shawn Delaney	
		Larry Delaney	
		George William Cummins, Jr.	
		Lee E. Delaney and Shannon Delaney, h/w	
		Susan D. Delaney	
		Joseph S. Delaney	
		Michael S. Delaney and Susan Delaney, h/w	
		Nola Chisler and Charles D. Chisler, w/h	
		Jay Park and Carolyn S. Park, h/w	
		Donna J. Glaspell a/k/a Donna J. Snyder	
		Debra Lynn Lundgren	
		Cheryl Darlene Fordyce	
		Robert Henderson Fordyce a/k/a Robert H. Fordyce and Patricia A. Fordyce, h/w	
		Martha Sue Cvechko and John M. Cvechko, w/h	
		Brenda Lou Painter f/k/a Brenda Lou Henderson	
		Cheryl Lynn Stout	
		James Michael Cale and Laura W. Cale, h/w	
		John Smith	
		Robert L. Smith a/k/a Bob Smith and Carol Smith, h/w	
		William M. Smith a/k/a Bill Smith and Ruth C. Smith, h/w	
		Greg Rowland and Brady Rowland, h/w	
		Carol Neal	
		William F. Henderson a/k/a Willaim F. Hendeson a/k/a Bill Henderson	
		Steve Edward Henderson	
		Matthew David Stiles	
		Mark Douglas Stiles, a/k/a Mark Douglas Stiles	
		Marcia Stiles Batson	
		James Aspinall and Marion Aspinall, h/w	
		Robert S. Elliott	
		Robert Scott Davis and Jennifer Davis, h/w	
		Christopher Chad Davis	
		Richard Todd Davis and Kimberly Renee Davis, h/w	
		Olen Ray Harker	
		Jo Ann Henderson	
		John Gaertner	
		Taylor Nicole Best	
		Kevin Russell Beasley	
		Magnus Audbjorn Sonofthor	
		Shannon Renee Sutton	
		Jessica Bergevine	
		Drema L. Howard	
		Arnold Lebron Uren	
		Victor A. White	
		CNX Resource Holding LLC	

08/28/2026

TRACT ID	SURFACE OWNER	LESSOR	PIN
10	Consol Mining Company LLC	Norman Core	1-12-4
		Deep Rock Mineral Group, Inc.	
		Northeast Natural Energy LLC	
		EQT Production Company	
		Kimeric and Company, LLC	
		Antero Resources Corporation	
		Shuman, Inc.	
		Pamela J. Gaston	
TRACT ID	SURFACE OWNER	LESSOR	PIN
11	Consol Mining Company LLC	Helen M. Burton	1-12-4
		Ryan C. Radtka	
13	Marilyn D. Bragg	Ralph Six	1-12-29.2
		Antero Resources Corporation	
		G & M Torman Irrevocable Trust dated July 27, 2019	
		Martha Kent Jones	
		Deena Beth Baker-Nel	
		Robert W. Kent II	
		Kathy Lynn Kent Morrison	
		Kelly Jean Kent Hinerman	
		David Glen Baker and & Rebecca Ann Baker Living Trust	
		David K. Summers	
		Linda S. Moore	
		Jeffrey Lynn Baker	
		Antero Resources Corporation	
TRACT ID	SURFACE OWNER	LESSOR	PIN
16	Kenneth L. Parrish	G & M Torman Irrevocable Trust dated July 27, 2019	1-12-29.4
		Martha Kent Jones	
		Deena Beth Baker-Nel	
		Robert W. Kent II	
		Kathy Lynn Kent Morrison	
		Kelly Jean Kent Hinerman	
		David Glen Baker and & Rebecca Ann Baker Living Trust	
		David K. Summers	
		Linda S. Moore	
		Jeffrey Lynn Baker	
		Antero Resources Corporation	
TRACT ID	SURFACE OWNER	LESSOR	PIN
18C	David E. Van Scyoc	Three Rivers Royalty II, LLC	1-12-32 1-12-33 1-12-34 p/o 1-12-34.1
		WhiteHawk Income Marcellus LLC	
		David A. Joliffe and Donna Sue A. Joliffe	
		Lisa Ellen May and Gary A. May	
		Jeff T. Delaney	
		Martha A. Pryor a/k/a Martha Ann Pryor by Robert Owens as Agent	
		Lee E. Delaney	
		Joseph S. Delaney	
		Nancy Paulovicks and Jay E. Paulovicks, wife and husband	
		Michael S. Delaney	
		Earlene Owens and Robert Owens, wife and husband	
		W. James Shannon	
		Clarence Park and Linda S. Park, husband and wife	
		Linda L. Park	
		Nola Chisler and Charles D. Chisler, wife and husband	
		Jay Park and Carolyn S. Park, husband and wife	
		Martha Ann Prince	
		Mary Ellen Bell	
		Larry L. Delaney	
		Shawn Delaney	
		Charles R. Delaney	
		George William Cummins Jr	
		Hillary L. Clovis and Kristen Clovis, her wife	
		Jeremy J. Clovis and Wendy Clovis, his wife	
		Josh Clovis a/k/a Joshua Clovis and Chastity Clovis, his wife	
		Chelsa D. Kolb n/k/a Chelsa Hagedorn and Kevin Hagedorn, her husband	
		Jack K. Lemley	
		Bruce Scott Carpenter and Patricia S. Carpenter, individually and as husband and wife	
		Patti Carpenter	
		Bruce P. Carpenter	
		Jeannine Osmanski and Robert E. Osmanski, individually and as husband and wife	
		Clinton Alan Clovis a/k/a Clint Clovis	
		Christopher Lance Clovis	
		Rodney A. Clovis	
		Robin L. Clovis Wade, f/k/a Robin Lynn Clovis	
		NNE Properties II LLC	
		Willia Jo Neely	
		Robert L. Hess	

08/28/2026

TRACT ID	SURFACE OWNER	LESSOR	PIN
78	Keith D. Watson, et ux	Keith D. Watson and Sheila M. Watson, husband and wife	1-12-31
		David Ray Haight	
		Kirk R. Tuttle	
		Marilyn Haight	
		Helen Louise McCance Bunting	
		Jack R. Tuttle	
		Lori Lynn Browning	
		Alice Ann Caldwell	
		Richard Cross	
		Sean Eric Cross	
		Amy Jo Cupp f/k/a Amy Cross	
		Olen Glen Cross	
		Linda Jane Jones	
		Richard Allen Tennant and Terri L. Tennant, husband and wife	
		Janice Sue Fluharty and Jerry D. Fluharty, wife and husband	
		Judy Ann Pethiel	
		Randall William Tennant	
		Sandra L. Copeland	
		Billy Ray Tennant	
		Timothy E. Good	
		Tony J. Good	
		Richard Merrill McCance, by his Attorney-in-Fact Richard Merrill McCance, Jr.	
		Kate Drobek a/k/a Martha Katherine Barnard Drobek	
		Sharon Jean Rogers Moody	
		Sheila Kay Robbins, f/k/a Sheila Kay Eddy	
		Ottie Lou Gump	
		Janet L. Pyles	
		Sandra F. Johnson f/k/a Sandra F. Barnard	
		Brenda Patterson	
		Frank J. Paellaro, II, Trustee of the Frank J. Paellaro Irrevocable Trust dated March 29, 2011	
		Daniel C. Murphy	
		Brenda K. Michael	
		Dike Jenkins, Jr.	
		Earl W. Pyles and Kathryn L. Pyles, husband and wife	
		Juanita D. Willard	
		David S. Beal	
		Donald G. Beal	
		Paul D. Bane	
		Debra Ann Corley f/k/a Debra Ann Menear	
		Gail Ann Krug	
		Mark Douglas Tennant	
		Lisa D. Gibson f/k/a Lisa D. Lough	
		Wendy Carol May	
		John Michael Tennant	
		Diana Lynn Warnick	
		Sue Lynn Goodier	
		Anna Lee Bane	
		Karen Kay Grafton	
		Janice K. Thomas	
		Thomas Clark Cook, II	
		Gweneth Sue Botkin	
		Judi L. Mills	
		Yolonda Lonnie Leann Newbrough a/k/a Yolonda Leann Newbrough a/k/a Yolonda	
		Virginia M. Tennant	
		Joe Bill Tennant	
		Kelly Ann Ozias f/k/a Kelly A. Hayes f/k/a Kelley Hayes	
		Gloria J. Johnson a/k/a Gloria Johnson	
		Sheryl Ann Labonte	
		Nancy E. Hudson	
		William C. McGuire	
		Dana Jay Lough	
		Lora L. Moran	
		James D. Nijh	
		Dana Jan Cottrell f/k/a Dana Jan Lough	
		Larry D. McCollough a/k/a Larry McCollough	
		Rebecca Anne Parrish	
		Kristel Renee Roark	
		Craig M. Murphy	
		LeeAnn Shumiloff	
		Charles E. Marville, Jr. a/k/a Charles Marville, Jr.	
		Jason Moore	
		Justin Wilson	
		Douglas Lee Holcomb	
		Sandy L. Moore	
		Mildred Lynn Roach	
		James Randall Littlell	
		Jane Moore a/k/a Jane Anne Moore	
		Deken Wilson	
		Susan Brinegar	
		Michael Ralph Holcomb	
		Betty Henderson a/k/a Betty R. Henderson a/k/a Betty Ruth Henderson	
		Donna G. Moore	
		Gary W. Moore	
		Deborah Lou Adams	
		Derek Jason Linville	
		Iris Marie Wilson f/k/a Iris Marie Ballard	
		Marsha Catherine Wilson	
		Steven F. Croasmun a/k/a Stephen Forest Croasmun	
		Eric Postlewait	
		Paul David Vincent, II, a/k/a Paul D. Vincent, II	
		Robin K. Taylor	
		Scott Parrish	
		George Wallace Price a/k/a George Price	
		Jeff Romano	
		Denise V. Debellis a/k/a Denise Carol Vincent Debellis f/k/a Denise Carol Vincent	
		Kathy Jo Hypes	
		Bonnie Papszycki	
		Kimberly Dawn Davis a/k/a Kimberly Dawn Boyce	
		LaDonna Joy Wilson a/k/a LaDonna Joy Jennings	
		Ronald L. Tennant and Vivian E. Tennant	
		Michele Daley a/k/a Michele D. Daley a/k/a Michele Diane Daley	
		Rodney K. Bane	
		Deborah K. Lowther	
		Charles Michael Swisher	
		Marilyn Sue Chisler a/k/a Sue Mason Chisler f/k/a Marilyn Sue Mason	
		Thomas J. Goddard	
		Earlene Hostutler	
		Alan K. Tennant	
		Ted Tidwell	
		Myrtie Elvera Chisler	
		Brian Keith Clark	
		Eric G. Tennant	
		Vickie J. Childress	
		Max Edward Tucker	
		Shawn E. Rogers	
		Clifford Eugene Bidwell	
		John Eric Pyles	
		Linda M. Keener	
		Deborah A. Reed	
		E3 Land & Minerals, LLC	
		Betty Lou Fluharty	
		Julia Owens	
		Brandon Dale Austin	
		Rebecca Ellen Kelly a/k/a Rebecca Kelly	
		Elaine Travis Rogers	
		Yolanda Krotzer Davis f/k/a Yolanda Krotzer	
		Trina Jo Wright a/k/a Trina Wright	
		Cindy K. Bopard a/k/a Cindy Bopard	
		Kla Moore	
		Cheryl M. Wilson	
		Juanita May Merico	
		Douglas A. Satterfield	
		Jeffery Todd Longwell	
		Benjamin A. Cumberland	
		Larry A. Rogers	

08/28/2026

	Darren Lee Austin	
	Jeffrey G. Bane	
	William K. Bane	
	Christopher B. Wilson and Sharon L. Wilson, husband and wife	
	Rosemary Brown Ballard	
	Derrell A. Brame III	
	Michael Rogers a/k/a Michael Wayne Rogers	
	John C. Jones	
	Loruma B. Brokaw	
	Kenneth D. Brame	
	Nancy Krotzer McIntire	
	Janet D. Crabtree	
	Kevin D. Ammons and Maria J. Ammons, husband and wife	
	Thomas B. Brame, Jr.	
	Keith Tucker	
	Susan Tennant Stuzen	
	Terry Mattern a/k/a Terry Lynn Mattern	
	Joy Faith Westbrook	
	Thomas D. Jones	
	Stephanie L. Brasler	
	Mary Jean Bane	
	Teddy Kyle Toothman	
	Kathryn Alice Wright a/k/a Katie Wright	
	Cathy Demasi	
	Scott S. Gray	
	Trisha L. Jones a/k/a Trisha L. McGill	
	Debbie L. Goss	
	Kelly Lynn Garner f/k/a Kelly Lynn Gray	
	Douglas D. Tennant	
	William H. Elsmom	
	Craig Alan Dintaman, by his Attorney-in-Fact Paul E. Dintaman	
	Danetha Garrison	
	Tabetha Garrison	
	Barbara Jo Mohrman	
	Thomas Tidwell	
	Carolyn Jean Tennant a/k/a Carolyn J. Tennant	
	Susan Stevens	
	Jeffrey Culver	
	Donna Breton, Attorney-in-Fact for Francis J. Mendala	
	Anthony Scott Taylor	
	Alicia Kirkland	
	Beth A. Perchuk	
	Neely Brame	
	Suzanne Irene McConnell f/k/a Suzanne Irene Cross	
	Daniel Ray Tennant	
	Tara Lynn Owens	
	Toni Lindsey Greene a/k/a Toni Haught Greene	
	Marcy Annette Taylor	
	Daniel Drew Fumari	
	Cory Adam Dintaman	
	Carol Jean Culver, by her Attorney-in-Fact, Julie R. Zumbach	
	David R. Cross	
	Alicia Kennett Salitz	
	Jimmy Randall Tennant	
	Randall M. Gray	
	Kristi L. Etchill	
	Vickie Lynn Bean	
	Anne Taylor a/k/a Ann Taylor	
	Jacqueline A. Unger	
	Donna C. Turner f/k/a Donna Charlene Tennant	
	Jennifer Sparks	
	Candace Henderson	
	Sandra Miller	
	Amy N. Brame	
	Debra Deanna Brockmeier a/k/a Debra Dianna Brockmeier	
	Derrick Wayne Tennant a/k/a Derrick Wayne Tennant	
	Stephen T. Tennant	
	James David Tennant	
	Kimberly Dawn Coker a/k/a Kimberly Dawn Huggins	
	Sherri Lynn Carpenter	
	Larry Dillon	
	Julie R. Zumbach	
	Pamela K. Tennant	
	Pamela Lane Tennant	
	Patricia Jane Tennant	
	Donald G. Tennant, II	
	Jill Ellen Carpenter	
	Dawn Marie Crews a/k/a Dawn Marie Cruz (nee Bean) f/k/a Dawn Marie Collier	
	Dale Robert Edlinger	
	Raeann Jones	
	Bradford Wilson a/k/a Bradford A. Wilson	
	Linda Supplee a/k/a Linda K. Supplee a/k/a Linda Kaye Supplee	
	Bruce Edlinger	
	Ronald Lee Cross a/k/a Ronald L. Cross, by his Attorney-in-Fact Janet A. Cross	
	Richard D. Pyles	
	Tracy Lynn Litzinger	
	Nancy A. Kallas	
	William J. Tennant, Jr.	
	Renald Lewis Jeslosky	
	Debra Jean Dorsey a/k/a Debra Dorsey	
	Tonya L. Lyons	
	Stephen LaBier	
	Lisa Marie LaBier Grant f/k/a Lisa LaBier	
	Dennis L. Hudson	
	Lauren Lynn Luckert	
	Harriett L. Findham Anderson	
	Belinda Caudle f/k/a Belinda Anderson	
	Todd L. Stephen	
	Rebecca E. Quick	
	Derek Alred	
	Roxana Denise Hardman n/k/a Roxana Cahill	
	Marvin K. Wilson a/k/a Marvin Keith Wilson	
	Howard J. Cross	
	Audrey F. Reed	
	Phillip Lee Dillon	
	Marjorie Christy	
	Arden Lee Culver	
	Steven J. Christy	
	Michael A. Christy	
	Miriam Dianne Johnson	
	Elyjah Bales	
	Deanne Lemley Hudson	
	Robin M. Hudson	
	Jackie Sue Dillon Stewart	
	Jody Ann Hunter	
	Pollyanna L. Maliongas	
	Kenneth M. Quick	
	Randall Craig Hurt a/k/a Randal Craig Hurt	
	Dustin Alred	
	Tori Emberson	
	Eric Blaine Tennant	
	Robert W. Tennant a/k/a Robert Wayne Tennant	
	Lisa Michelle Clelland	
	Catherine A. Johnson	
	Kenneth D. Williams and Ella Joanne Williams, husband and wife	
	Nancy Lee Bennett a/k/a Nancy Bennett	
	Bailey F. Lipperd	
	Mary Kay Tennant, Guardian on behalf of Darrian Marie Tennant	
	Charles E. Howard	
	Denise Lynn Cocozzo	
	Patricia A. Tennant, Life Tenant, by her Attorney-in-Fact, Gina T. Blosser a/k/a Gina Blosser,	
	Gina T. Blosser a/k/a Gina Blosser, Remainderman, Rebecca Tennant f/k/a Rebecca	
	Butcher, Remainderman, and Tina R. Long a/k/a Tina Tennant, Remainderman	
	Gina T. Blosser a/k/a Gina Blosser	
	Tina R. Long a/k/a Tina Tennant	
	Rebecca Butcher f/k/a Rebecca Tennant	
	Dixie Bryant	

08/28/2026

	Robert Lee Yost
	Reginald K. Tennant
	Robert K. Tennant and Valerie D. Tennant
	Stephen A. Jones
	Daniel O. Porte
	Douglas Alan Swisher
	Francis Gregory Swisher
	Jodi Noelle Swecker
	Donna L. Downes
	Michael B. Tennant
	Joseph P. Tennant
	Jeffrey Dewayne Williams
	Chris Layman
	Samuel Moore
	Lynda Williams
	Paul McBride
	Paula McBride
	Cheryl Lee Clark
	Marguerite Steinhäuser Abel
	Deniel Lee Abel
	Holly A. Ray
	Christy Mathewson Tapley, Jr.
	Terry Norman Tapley
	James Daniel Krotzer
	Karl Von Krotzer
	Stephen Ray Hought
	Carol Tidwell
	Kimberly Ann Hadfield
	Christopher Nolan Johnson
	Kendra Denise Forney a/k/a Kendra Denise Johnson
	Krystal Lark Tuttle f/k/a Krystal Lark Dunbar a/k/a Kristal Lark Dunbar
	Christopher Mark Tuttle
	Laura McMahon
	Sharon McClintock
	Sonya Henny
	John M. Moran
	Kathleen Ann Toothman
	Ricky Lee Satterfield
	Dawn Usera
	Denzil Brent Wilson
	Daniel Wayne Wilson
	Sharon Sue Nickasch f/k/a Sharon Sue Wilson
	Mark Douglas Rogers a/k/a Mark Rogers
	Rosalea Shores
	Isabelle Vacher Tate
	Cynthia G. Lowther
	Mary Ann Dierolf
	Kathryn M. Holcomb
	Simon Andrew Tennant, II
	Tamara Joy Mitcham f/k/a Tamara Joy Burns
	Paula Diane Underwood
	Daniel Stephen Burns
	Marvin Miller Mayhew
	Thelma Darlene Mayhew a/k/a Thelma Snyder
	Christopher T. Linville
	Terry Christopher Lippard
	Harold K. Lippard
	Dolly Amanda Lippard
	Christy Leigh Craft
	William J. Davis
	Jakie Christy
	Mark D. Christy
	Kevin W. Christy
	Sherry McKeever
	Bart Blocker
	Marcus Edinger
	Patrick Edinger
	Connie Makuch
	Patricia J. Dillon
	Richard C. Nelson
	Lori Rohrer f/k/a Lori Whited
	Shawn M. Nelson
	Jennifer L. Christy
	Constance Sue Morrison a/k/a Constance S. Robb
	Erin Bane Field
	Erik S. Johnson
	Lorraine Chisholm
	Billie Florence Ormiston
	James E. Dean
	Brian Douglas Walsh
	Rhodes, Butler & Dellinger, PC, Trustee of the Larry B. Morris Revocable Trust under agreement dated May 26, 2021
	Donald Steven Lemley
	James B. Legg
	James P. Eisman
	Jennifer Sabo Eisman a/k/a Jennifer Sabo
	Cheryl Lynn D'Alessandro
	Laura Lee D'Alessandro Myers
	Mark A. D'Alessandro
	Eric Richard D'Alessandro a/k/a Eric R. D'Alessandro
	John T. Eisman
	Craig S. Eisman
	Clara Jean Edwards f/k/a Clara Jean Bean
	Carol L. Koenes f/k/a Carol L. Cross
	Carissa Michelle Allen
	Melissa C. Weaver f/k/a Melissa C. Allen
	Barbara Elaine Wright
	Andrew Tucker
	Peter Tucker
	Glenn E. Rowland
	Harold J. Cross and Jean C. Cross as Co-Trustees of the Harold James Cross and Jean C. Cross Revocable Inter-Vivos Trust
	Richard J. Goddard
	Arlene Jackson Crenshaw
	Joseph J. Plek
	Nancy L. Beauvais a/k/a Nancy Lee Beauvais
	Donna L. Holly
	Laurie A. Coles a/k/a Laura Coles
	Terry Marie Watkins
	Martina Beauvais a/k/a Martina Therese Beauvais
	Tracie E. Lowrance f/k/a Tracie Elsie Marron
	William Ralph Cross
	Timothy Michael Funari
	Jaime S. Funari
	Shirley A. Ballard
	Roger Keith Ballard
	Sharon Lane, f/k/a Sharon Ballard
	Dawn Marie Kester a/k/a Ellen Dawn Kester
	Ernest Myron Kemp
	Timmy Lee Kemp
	Patrick Tennant
	Christopher Dane Tennant
	Ann A. Mayhew
	Olivia Allen
	Kayleah Allen
	Liberty Allen
	Samuel Allen, II, a/k/a Sammy Allen
	Alfred Lee Christy, Jr.
	Janet L. Christy
	Alicia K. Beauvais Grimley
	Michelle Dawn Funari
	Willard Eugene Dillon
	Steven D. Dillon
	Julie Knight
	Andy Lasater

08/28/2026

TRACT ID	SURFACE OWNER	LESSOR	PIN
84	Danny R. Thomas, et ux, et al	Homer Cross	1-12-42
			1-19-14
			1-19-14.1
			1-19-14.2
		Virginia B. Cross	
		Waldo C. Lowe	
		William C. Cross and Annette P. Cross	
		Kimberly Cross Holden and Joseph Holden III	
		Jennifer Cross Ernest and Matthew Ernest	
		Norma Joan Pritt and Charles Pritt	
		Betty Jean Cross	
		Charles A. Williamson and Cynthia Williamson	
		Judy Garner and Lionel Garner	
		Charles C. Lohnes	
		Bret A. Lohnes	
		Mary G. Emiling and Thomas Emiling	
		Richard L. Cross and Carrie Cross	
		Patricia McMillan and Richard McMillan	
		Joe E. Cross	
		Donald R. Cross, Sr. and Velma Cross	
		Debra Kay Cantrell	
		Antero Resources Corporation	
		Angela Cross Harr f/k/a Angela Cross Fellows	
		Channing Marie Harbin f/k/a Channing Marie Cross McGinnis	
		Ronald Joseph Cross	
		Zachary Joseph Cross	
		Keltha K. Fish f/k/a Keltha K. Williamson	
		Southwest PA Union Investors II, LLC	
		Linda L. Cuzzort f/k/a Linda Bullock	
TRACT ID	SURFACE OWNER	LESSOR	PIN
94	John W. Jones	Charles W. Copeland and Janice C. Copeland, husband and wife	1-18-24
		Northeast Natural Energy	
		EQT Production Corp.	
		EQT Production Corp.	
TRACT ID	SURFACE OWNER	LESSOR	PIN
109	William C. Sargent, et ux	Thomas Sollars and Martha A. Sollars, husband and wife	1-18-25
			1-18-25.1
		Stone Hill Minerals Holdings, LLC	
		TH Exploration, LLC	
TRACT ID	SURFACE OWNER	LESSOR	PIN
110	William Spears, et ux, et al	Masonic Charity Foundation of Oklahoma, f/k/a Most Worshipful Grand Lodge, Ancient Free and Accepted Masons of the State of Oklahoma	1-18-26
			1-18-27
			1-18-27.1
			1-18-27.2
			1-18-27.3
			1-18-27.4
			1-18-27.5
			1-18-27.6
		William E. King and M. Cynthia Barnhart, Trustees of the John and Joann King Irrevocable Trust dated December 19, 2019	
		Jack Allen Disel and Kathleen Ann Disel, husband and wife	
		Nancy Garrison Foster	
		Mary Garrison Miller	
		Patricia Garrison Foster	
		Molly P. Parkhurst	
		Jeanne Yost	
		Omar W. Jones and Brenda L. Jones, his wife	
		Terry Bright	
		William Donald Bright, Jr.	
		Frank Niccum, Trustee, for The Niccum Revocable Family Trust dated December 9, 2009	
		Candle Diane Plummer	
		Elizabeth Ann Bower	
		Jennifer Lynn Vrooman a/k/a Jennifer Lynn Vvroman	
		Jeffrey Cockrum and Susan Cockrum, husband and wife	
		Rhonda Bright f/k/a Rhonda Denise Brown	
		Crystal Gayle Branham f/k/a Crystal Gayle Bright	
		Raymond Cockrum	
		Duane Cockrum and Janet Cockrum, Trustees, for the Duane Cockrum and Janet Cockrum Revocable Family Trust, under Trust Agreement dated August 23, 2018	
		Dennis A. Jones and Grace Jones, husband and wife	
		Daniel Christian	
		Charles Ray Disel and Gloria L. Disel, his wife	
		Joretta Garrison Pritchett	
		Nancy Garrison Foster	
		Patricia Garrison Foster	
		Mary Garrison Miller	
		LOLA Drilling I, LLC	
		Rice Drilling B, LLC	
TRACT ID	SURFACE OWNER	LESSOR	PIN
111	Douglas T. Mercer, et ux	Masonic Charity Foundation of Oklahoma, f/k/a Most Worshipful Grand Lodge, Ancient Free and Accepted Masons of the State of Oklahoma	1-18-35
		William E. King and M. Cynthia Barnhart, Trustees of the John and Joann King Irrevocable Trust dated December 19, 2019	
		Joretta Garrison Pritchett	
		Nancy Garrison Foster	
		Patricia Garrison Foster	
		Mary Garrison Miller	
		LOLA Drilling I, LLC	
		Rice Drilling B, LLC	
TRACT ID	SURFACE OWNER	LESSOR	PIN
113	Austin J. Ponceroff, et al	Shuman, Inc.	1-18-32
			1-18-32.1
			1-18-32.2
		Northeast Natural Energy LLC	
		Bounty Minerals, LLC	
TRACT ID	SURFACE OWNER	LESSOR	PIN
115	CONSOL Mining Company LLC	John E. Stankola	1-23-6
TRACT ID	SURFACE OWNER	LESSOR	PIN
116	Thomas E. Black Jr.	Thomas E. Black, Jr.	1-23-5
		Noble Marcellus, LP	
TRACT ID	SURFACE OWNER	LESSOR	PIN
118A	Shella J. Tennant, et al	Shella Jane Tennant	1-23-16
			1-23-16.2
			1-23-16.3
		Bounty Minerals, LLC	
		Shuman, Inc.	
		XTO Energy, Inc.	
TRACT ID	SURFACE OWNER	LESSOR	PIN
122	James Nelson Stiles III, et al	Glenda J. Strosnider	1-23-17
		Ronald Earl Gibson	
		Sharon Sue Neal	
		Adam Lee Davis and Heather L. Davis, husband and wife	

08/28/2026