

State of West Virginia
Department of Environmental Protection - Office of Oil and Gas
Well Operator's Report of Well Work

API 47 - 061 - 02000-00-00 County MONONGALIA District BATTELLE
Quad WADESTOWN Pad Name WDTN18 Field/Pool Name _____
Farm name CONSOL MINING CO. LLC Well Number WDTN18GHSM
Operator (as registered with the OOG) CNX GAS COMPANY LLC
Address 1000 HORIZON VUE DRIVE City CANONSBURG State PA Zip 15317

As Drilled location NAD 83/UTM Attach an as-drilled plat, profile view, and deviation survey
Top hole Northing 4393612.92 Easting 555014.16
Landing Point of Curve Northing 4393074.29 Easting 554690.77
Bottom Hole Northing 4387342.27 Easting 558843.37

Elevation (ft) 1,199' GL Type of Well ☒ New ☐ Existing Type of Report ☐ Interim ☒ Final
Permit Type ☐ Deviated ☐ Horizontal ☒ Horizontal 6A ☐ Vertical Depth Type ☐ Deep ☒ Shallow
Type of Operation ☐ Convert ☐ Deepen ☒ Drill ☐ Plug Back ☐ Redrilling ☐ Rework ☒ Stimulate
Well Type ☐ Brine Disposal ☐ CBM ☒ Gas ☐ Oil ☐ Secondary Recovery ☐ Solution Mining ☐ Storage ☐ Other _____
Type of Completion ☒ Single ☐ Multiple Fluids Produced ☒ Brine ☒ Gas ☐ NGL ☐ Oil ☐ Other _____
Drilled with ☐ Cable ☒ Rotary

Drilling Media Surface hole ☒ Air ☐ Mud ☐ Fresh Water Intermediate hole ☒ Air ☐ Mud ☐ Fresh Water ☐ Brine
Production hole ☐ Air ☒ Mud ☐ Fresh Water ☐ Brine

Mud Type(s) and Additive(s)
SYNTHETIC BASED FLUID

ADDITIVES: ABS MUL (EMULSIFIER), CALCIUM CHLORIDE, FLR PLUS (GILSONITE), CLAYTONE EM (SUSPENSION AGENT), AES WA II (WETTING AGENT), LIME

Date permit issued 04.10.2025 Date drilling commenced 07.24.2025 (spud) Date drilling ceased 02.21.2026
Date completion activities began 04.16.2026 Date completion activities ceased 06.04.2026
Verbal plugging (Y/N) N Date permission granted N/A Granted by N/A

Please note: Operator is required to submit a plugging application within 5 days of verbal permission to plug

Freshwater depth(s) ft 103', 111', 190', 243', 259', 325', 399' Open mine(s) (Y/N) depths N
Salt water depth(s) ft 2415', 3045', 3210' Void(s) encountered (Y/N) depths N
Coal depth(s) ft 448'-449', 538'-539', 612'-614', 614'-618', 873'-878', 978'-984' Cavern(s) encountered (Y/N) depths N
Is coal being mined in area (Y/N) N

JUL 14 2026

Reviewed by:

Approved [Signature] 08/28/2026
8-13-26

WR-35
Rev. 8/23/13

Page 2 of 4

API 47-061 - 02000-00-00 Farm name CONSOL MINING CO. LLC Well number WDTN18GHSM

CASING STRINGS	Hole Size	Casing Size	Depth	New or Used	Grade wt/ft	Basket Depth(s)	Did cement circulate (Y/ N) * Provide details below*
Conductor	30"	20"	40'	NEW	94 lb/ft	N/A	GROUT TO SURFACE
Surface	17.5"	13.375"	1,095'	NEW	J-55 54.5 lb/ft	N/A	Y - CEMENT TO SURFACE
Coal							
Intermediate 1	12.25"	9.625"	2,744'	NEW	J-55 36 lb/ft	N/A	Y - CEMENT TO SURFACE
Intermediate 2							
Intermediate 3							
Production	8.75" & 8.5"	5.5"	31,886'	NEW	P-110 CY 23 lb/ft	N/A	Y - TOC @ 1,102'
Tubing							
Packer type and depth set							

Comment Details ALL DEPTHS ARE REFERENCED AT GROUND LEVEL ELEVATION

CEMENT DATA	Class/Type of Cement	Number of Sacks	Slurry wt (ppg)	Yield (ft ³ /sks)	Volume (ft ³)	Cement Top (MD)	WOC (hrs)
Conductor							
Surface	CLASS A	890	16.0	1.13	1,006	Surface	8
Coal							
Intermediate 1	CLASS A	875	15.6	1.18	1,033	Surface	8
Intermediate 2							
Intermediate 3							
Production	CLASS A	6,435	15.0	1.12	7,207	1,102'	8
Tubing							

Drillers TD (ft) 31,933' Loggers TD (ft) 31,933'
Deepest formation penetrated MARCELLUS Plug back to (ft) N/A
Plug back procedure N/A

Kick off depth (ft) Curve 7,476' (MD) 7,145' (TVD)

Check all wireline logs run ☐ caliper ☐ density ☐ deviated/directional ☐ induction
☐ neutron ☐ resistivity ☐ gamma ray ☐ temperature ☐ sonic

Well cored ☐ Yes ☒ No Conventional Sidewall Were cuttings collected ☒ Yes ☐ No

DESCRIBE THE CENTRALIZER PLACEMENT USED FOR EACH CASING STRING _____

SURFACE: Centralize every other joint from shoe to surface; 13 total

INTERMEDIATE: Centralize every 3rd joint from shoe to surface; 23 total

PRODUCTION: Centralize every joint from shoe to TOC; 706 total

WAS WELL COMPLETED AS SHOT HOLE ☒ Yes ☐ No DETAILS Plug and Perf

WAS WELL COMPLETED OPEN HOLE? ☐ Yes ☒ No DETAILS JUL 14 2026

WERE TRACERS USED ☐ Yes ☒ No TYPE OF TRACER(S) USED _____

WV Department of
Environmental Protection

08/28/2026

API 47-061 - 02000-00-00 Farm name CONSOL MINING CO. LLC Well number WDTN18GHSM

PERFORATION RECORD

[illegible]

Please insert additional pages as applicable.

STIMULATION INFORMATION PER STAGE

Complete a separate record for each stimulation stage.

[illegible]

Please insert additional pages as applicable.

~~Office of Oil and Gas~~

Jul 4 2026

IV. Enhancement of Employee and Protection

08/28/2026

API 47- 061 - 02000-00-00 Farm name CONSOL MINING CO. LLC Well number WDTN18GHSM

PRODUCING FORMATION(S)	DEPTHS
MARCELLUS	7,821' TVD 8,479' MD

Please insert additional pages as applicable.

GAS TEST ☒ Build up ☐ Drawdown ☒ Open Flow

OIL TEST ☒ Flow ☐ Pump

SHUT-IN PRESSURE Surface 1916 psi Bottom Hole _____ psi DURATION OF TEST 24 hrs

OPEN FLOW Gas 1416 mcfpd Oil 0 bpd NGL 0 bpd Water 2496 bpd GAS MEASURED BY ☐ Estimated ☒ Orifice ☐ Pilot

LITHOLOGY/ FORMATION	TOP DEPTH IN FT NAME TVD	BOTTOM DEPTH IN FT TVD	TOP DEPTH IN FT MD	BOTTOM DEPTH IN FT MD	DESCRIBE ROCK TYPE AND RECORD QUANTITY AND TYPE OF FLUID (FRESHWATER, BRINE, OIL, GAS, H ₂ S, ETC)
	0		0		
					(SEE ATTACHED FORMATION LOG)

Please insert additional pages as applicable.

Drilling Contractor PRECISION DRILLING COMPANY

Address 125 TECHNOLOGY DRIVE City CANONSBURG State PA Zip 15317

Logging Company BAKER HUGHES

Address 400 TECHNOLOGY DRIVE City CANONSBURG State PA Zip 15317

Cementing Company HALLIBURTON

Address 1000 NOBLE ENERGY DRIVE, SUITE 400 City CANONSBURG State PA Zip 15317

Stimulating Company Evolution Well Services

Address 1780 Hughes Landing Blvd Suite 125 City The Woodlands State TX Zip 77380

Please insert additional pages as applicable.

Completed by Mike Honce

Telephone 304-406-8909

Signature Mike Honce Title Superintendent Completions Date 07.08.2026

Submittal of Hydraulic Fracturing Chemical Disclosure Information

Attach copy of FRACFOCUS Registry

08/28/2026

ATTACHMENT 1: WDTN18GHSM 47-061-02000

Perforations

Well Name	Perforation Stage Number	Date	Top Depth	Bottom Depth	Perfs Open	Reservoir Zone
WDTN18GHSM	1	4/16/2026 1:25	31,781.5	31,832.5	16	Marcellus Shale
WDTN18GHSM	2	4/16/2026 8:33	31,545.6	31,726.6	42	Marcellus Shale
WDTN18GHSM	3	4/17/2026 14:35	31,335.6	31,516.6	42	Marcellus Shale
WDTN18GHSM	4	4/18/2026 1:36	31,125.6	31,306.6	42	Marcellus Shale
WDTN18GHSM	5	4/18/2026 10:52	30,915.6	31,096.6	42	Marcellus Shale
WDTN18GHSM	6	4/18/2026 20:28	30,705.6	30,886.6	42	Marcellus Shale
WDTN18GHSM	7	4/19/2026 5:35	30,495.6	30,676.6	42	Marcellus Shale
WDTN18GHSM	8	4/19/2026 14:22	30,285.6	30,466.6	42	Marcellus Shale
WDTN18GHSM	9	4/19/2026 22:40	30,075.6	30,256.6	42	Marcellus Shale
WDTN18GHSM	10	4/20/2026 7:26	29,865.6	30,046.6	42	Marcellus Shale
WDTN18GHSM	11	4/20/2026 17:59	29,655.6	29,836.6	42	Marcellus Shale
WDTN18GHSM	12	4/21/2026 14:30	29,445.6	29,626.6	42	Marcellus Shale
WDTN18GHSM	13	4/21/2026 19:58	29,235.6	29,416.6	42	Marcellus Shale
WDTN18GHSM	14	4/22/2026 1:32	29,025.6	29,206.6	42	Marcellus Shale
WDTN18GHSM	15	4/22/2026 9:22	28,815.6	28,996.6	42	Marcellus Shale
WDTN18GHSM	16	4/22/2026 16:30	28,605.6	28,786.6	42	Marcellus Shale
WDTN18GHSM	17	4/23/2026 0:45	28,395.6	28,576.6	42	Marcellus Shale
WDTN18GHSM	18	4/23/2026 8:18	28,185.6	28,366.6	42	Marcellus Shale
WDTN18GHSM	19	4/23/2026 15:05	27,975.6	28,156.6	42	Marcellus Shale
WDTN18GHSM	20	4/23/2026 22:13	27,765.6	27,946.6	42	Marcellus Shale
WDTN18GHSM	21	4/24/2026 5:15	27,555.6	27,736.6	42	Marcellus Shale
WDTN18GHSM	22	4/24/2026 11:55	27,345.6	27,526.6	42	Marcellus Shale
WDTN18GHSM	23	4/24/2026 18:21	27,135.6	27,316.6	42	Marcellus Shale
WDTN18GHSM	24	4/25/2026 0:39	26,925.6	27,106.6	42	Marcellus Shale
WDTN18GHSM	25	4/25/2026 9:10	26,715.6	26,896.6	42	Marcellus Shale
WDTN18GHSM	26	4/25/2026 15:07	26,505.6	26,686.6	42	Marcellus Shale
WDTN18GHSM	27	4/25/2026 21:07	26,295.6	26,476.6	42	Marcellus Shale
WDTN18GHSM	28	4/26/2026 3:15	26,085.6	26,266.6	42	Marcellus Shale
WDTN18GHSM	29	4/26/2026 11:20	25,875.6	26,056.6	42	Marcellus Shale
WDTN18GHSM	30	4/26/2026 18:17	25,665.6	25,846.6	42	Marcellus Shale
WDTN18GHSM	31	4/27/2026 0:24	25,455.6	25,636.6	42	Marcellus Shale
WDTN18GHSM	32	4/27/2026 8:30	25,245.6	25,426.6	42	Marcellus Shale
WDTN18GHSM	33	4/27/2026 12:22	25,035.6	25,216.6	42	Marcellus Shale
WDTN18GHSM	34	4/27/2026 20:08	24,825.6	25,006.6	42	Marcellus Shale
WDTN18GHSM	35	4/28/2026 2:14	24,615.6	24,796.6	42	Marcellus Shale
WDTN18GHSM	36	4/28/2026 7:40	24,405.6	24,586.6	42	Marcellus Shale
WDTN18GHSM	37	4/28/2026 14:15	24,195.6	24,376.6	42	Marcellus Shale
WDTN18GHSM	38	4/28/2026 21:07	23,985.6	24,166.6	42	Marcellus Shale
WDTN18GHSM	39	4/29/2026 10:03	23,775.6	23,956.6	42	Marcellus Shale
WDTN18GHSM	40	4/29/2026 21:32	23,565.6	23,746.6	42	Marcellus Shale
WDTN18GHSM	41	4/30/2026 2:40	23,355.6	23,536.6	42	Marcellus Shale
WDTN18GHSM	42	4/30/2026 11:10	23,145.6	23,326.6	42	Marcellus Shale
WDTN18GHSM	43	4/30/2026 19:36	22,905.6	23,116.6	48	Marcellus Shale
WDTN18GHSM	44	5/1/2026 1:48	22,665.6	22,876.6	48	Marcellus Shale
WDTN18GHSM	45	5/1/2026 8:03	22,425.6	22,636.6	48	Marcellus Shale
WDTN18GHSM	46	5/1/2026 14:10	22,185.6	22,396.6	48	Marcellus Shale
WDTN18GHSM	47	5/1/2026 20:04	21,945.6	22,156.6	48	Marcellus Shale
WDTN18GHSM	48	5/2/2026 1:11	21,705.6	21,916.6	48	Marcellus Shale
WDTN18GHSM	49	5/2/2026 7:06	21,465.6	21,676.6	48	Marcellus Shale
WDTN18GHSM	50	5/2/2026 13:52	21,225.6	21,436.6	48	Marcellus Shale
WDTN18GHSM	51	5/2/2026 19:43	20,985.6	21,196.6	48	Marcellus Shale
WDTN18GHSM	52	5/3/2026 2:59	20,745.6	20,956.6	48	Marcellus Shale
WDTN18GHSM	53	5/3/2026 8:29	20,505.6	20,716.6	48	Marcellus Shale

RECEIVED
Office of Oil and Gas

JUL 14 2026

08/28/2026

WV Department of
Environmental Protection

ATTACHMENT 1: WDTN18GHSM 47-061-02000

Perforations

Well Name	Perforation Stage Number	Date	Top Depth	Bottom Depth	Perfs Open	Reservoir Zone
WDTN18GHSM	54	5/3/2026 15:17	20,265.6	20,476.6	48	Marcellus Shale
WDTN18GHSM	55	5/3/2026 20:48	20,025.6	20,236.6	48	Marcellus Shale
WDTN18GHSM	56	5/4/2026 2:06	19,785.6	19,996.6	48	Marcellus Shale
WDTN18GHSM	57	5/4/2026 7:19	19,545.6	19,756.6	48	Marcellus Shale
WDTN18GHSM	58	5/4/2026 12:42	19,305.6	19,516.6	48	Marcellus Shale
WDTN18GHSM	59	5/4/2026 17:59	19,065.6	19,276.6	48	Marcellus Shale
WDTN18GHSM	60	5/4/2026 23:13	18,825.6	19,036.6	48	Marcellus Shale
WDTN18GHSM	61	5/5/2026 4:24	18,585.6	18,796.6	48	Marcellus Shale
WDTN18GHSM	62	5/5/2026 10:40	18,345.6	18,556.6	48	Marcellus Shale
WDTN18GHSM	63	5/5/2026 16:13	18,105.6	18,316.6	48	Marcellus Shale
WDTN18GHSM	64	5/5/2026 22:17	17,865.6	18,076.6	48	Marcellus Shale
WDTN18GHSM	65	5/6/2026 3:55	17,625.6	17,836.6	48	Marcellus Shale
WDTN18GHSM	66	5/6/2026 11:25	17,385.6	17,596.6	48	Marcellus Shale
WDTN18GHSM	67	5/6/2026 16:37	17,145.6	17,356.6	48	Marcellus Shale
WDTN18GHSM	68	5/6/2026 23:47	16,905.6	17,116.6	48	Marcellus Shale
WDTN18GHSM	69	5/7/2026 5:09	16,665.6	16,876.6	48	Marcellus Shale
WDTN18GHSM	70	5/7/2026 10:50	16,425.6	16,636.6	48	Marcellus Shale
WDTN18GHSM	71	5/7/2026 15:32	16,185.6	16,396.6	48	Marcellus Shale
WDTN18GHSM	72	5/7/2026 20:16	15,945.6	16,156.6	48	Marcellus Shale
WDTN18GHSM	73	5/8/2026 3:05	15,705.6	15,916.6	48	Marcellus Shale
WDTN18GHSM	74	5/8/2026 10:15	15,464.7	15,676.6	48	Marcellus Shale
WDTN18GHSM	75	5/8/2026 14:45	15,223.7	15,435.6	48	Marcellus Shale
WDTN18GHSM	76	5/8/2026 19:05	14,982.7	15,194.6	48	Marcellus Shale
WDTN18GHSM	77	5/8/2026 23:48	14,741.7	14,953.6	48	Marcellus Shale
WDTN18GHSM	78	5/9/2026 4:46	14,500.7	14,712.6	48	Marcellus Shale
WDTN18GHSM	79	5/9/2026 20:44	14,259.7	14,471.6	48	Marcellus Shale
WDTN18GHSM	80	5/10/2026 2:17	14,018.7	14,230.6	48	Marcellus Shale
WDTN18GHSM	81	5/10/2026 6:40	13,777.7	13,989.6	48	Marcellus Shale
WDTN18GHSM	82	5/10/2026 12:21	13,536.7	13,748.6	48	Marcellus Shale
WDTN18GHSM	83	5/10/2026 23:32	13,295.7	13,507.6	48	Marcellus Shale
WDTN18GHSM	84	5/11/2026 5:01	13,054.7	13,266.6	48	Marcellus Shale
WDTN18GHSM	85	5/11/2026 9:35	12,813.7	13,025.6	48	Marcellus Shale
WDTN18GHSM	86	5/11/2026 16:00	12,572.7	12,784.6	48	Marcellus Shale
WDTN18GHSM	87	5/11/2026 20:30	12,331.7	12,543.6	48	Marcellus Shale
WDTN18GHSM	88	5/12/2026 0:31	12,090.7	12,302.6	48	Marcellus Shale
WDTN18GHSM	89	5/12/2026 4:35	11,849.7	12,061.6	48	Marcellus Shale
WDTN18GHSM	90	5/12/2026 13:26	11,608.7	11,820.6	48	Marcellus Shale
WDTN18GHSM	91	5/12/2026 16:55	11,367.7	11,579.6	48	Marcellus Shale
WDTN18GHSM	92	5/12/2026 19:23	11,126.7	11,338.6	48	Marcellus Shale
WDTN18GHSM	93	5/12/2026 23:54	10,885.7	11,097.6	48	Marcellus Shale
WDTN18GHSM	94	5/13/2026 7:06	10,644.7	10,856.6	48	Marcellus Shale
WDTN18GHSM	95	5/13/2026 11:45	10,403.7	10,615.6	48	Marcellus Shale
WDTN18GHSM	96	5/13/2026 16:43	10,162.7	10,374.6	48	Marcellus Shale
WDTN18GHSM	97	5/13/2026 21:28	9,921.7	10,133.6	48	Marcellus Shale
WDTN18GHSM	98	5/14/2026 3:21	9,680.7	9,892.6	48	Marcellus Shale
WDTN18GHSM	99	5/14/2026 7:48	9,439.7	9,651.6	48	Marcellus Shale
WDTN18GHSM	100	5/14/2026 13:00	9,198.5	9,410.6	48	Marcellus Shale
WDTN18GHSM	101	5/14/2026 19:28	8,957.5	9,169.5	48	Marcellus Shale
WDTN18GHSM	102	5/14/2026 23:57	8,716.5	8,928.5	48	Marcellus Shale
WDTN18GHSM	103	5/15/2026 4:55	8,475.5	8,687.5	48	Marcellus Shale

Office of Oil and Gas

JUL 14 2026

WV Department of
Environmental Protection

08/28/2026

ATTACHMENT 2: WDTN18G 47-061-02000

Stim/Frac Proppant

Well Name	Stage #	Start Date	Treat Pressure Avg	Treat Pressure Max	Slurry Rate Avg	Instant. Shut-in Pressure	Type	Sand Size
WDTN18GHSM	1	4/16/2026 1:26	12,175.0	12,270.8	87	4,882.0	sand	100m
WDTN18GHSM	2	4/17/2026 1:50	12,175.0	12,234.4	82	5,131.0	Sand	100m
WDTN18GHSM	3	4/17/2026 16:43	12,177.0	12,223.5	82	5,627.0	sand	100m
WDTN18GHSM	4	4/18/2026 2:50	12,190.0	12,240.2	82	5,113.0	Sand	100m
WDTN18GHSM	5	4/18/2026 11:57	12,110.0	12,235.7	81	5,334.0	Sand	100m
WDTN18GHSM	6	4/18/2026 21:28	12,175.0	12,225.1	81	5,521.0	sand	100m
WDTN18GHSM	7	4/19/2026 6:41	12,163.0	12,253.7	81	5,835.0	Sand	100m
WDTN18GHSM	8	4/19/2026 15:38	12,168.0	12,249.6	81	5,567.0	sand	100m
WDTN18GHSM	9	4/19/2026 23:43	12,186.0	12,248.0	82	5,437.0	sand	100m
WDTN18GHSM	10	4/20/2026 13:34	12,150.0	12,241.2	81	5,507.0	sand	100m
WDTN18GHSM	11	4/21/2026 9:06	12,179.0	12,237.4	80	6,011.0	Sand	100m
WDTN18GHSM	12	4/21/2026 15:47	12,184.0	12,232.9	80	6,309.0	sand	100m
WDTN18GHSM	13	4/21/2026 20:59	12,191.0	12,243.4	80	6,023.0	sand	100m
WDTN18GHSM	14	4/22/2026 2:29	12,185.0	12,234.5	81	5,920.0	Sand	100m
WDTN18GHSM	15	4/22/2026 10:12	12,166.0	12,300.2	82	6,040.0	Sand	100m
WDTN18GHSM	16	4/22/2026 17:18	12,172.0	12,245.9	81	5,725.0	sand	100m
WDTN18GHSM	17	4/23/2026 1:47	12,185.0	12,226.6	82	5,984.0	Sand	100m
WDTN18GHSM	18	4/23/2026 9:24	12,187.0	12,232.1	83	5,240.0	Sand	100m
WDTN18GHSM	19	4/23/2026 16:21	12,194.0	12,226.0	81	6,229.0	sand	100m
WDTN18GHSM	20	4/23/2026 22:56	12,194.0	12,235.3	79	5,216.0	sand	100m
WDTN18GHSM	21	4/24/2026 6:15	12,187.0	12,228.8	77	5,935.0	Sand	100m
WDTN18GHSM	22	4/24/2026 12:52	12,198.0	12,233.5	78	6,121.0	Sand	100m
WDTN18GHSM	23	4/24/2026 21:36	12,160.0	12,240.7	80	5,823.0	sand	100m
WDTN18GHSM	24	4/25/2026 5:10	12,156.0	12,240.7	86	5,955.0	Sand	100m
WDTN18GHSM	25	4/25/2026 10:46	12,177.0	12,236.2	85	5,986.0	Sand	100m
WDTN18GHSM	26	4/25/2026 17:08	12,193.0	12,238.0	83	6,164.0	sand	100m
WDTN18GHSM	27	4/25/2026 22:23	12,194.0	12,227.2	83	6,146.0	sand	100m
WDTN18GHSM	28	4/26/2026 6:43	12,199.0	12,241.7	83	5,717.0	Sand	100m
WDTN18GHSM	29	4/26/2026 12:28	12,117.0	12,232.7	83	5,862.0	Sand	100m
WDTN18GHSM	30	4/26/2026 19:00	12,166.0	12,231.7	85	6,102.0	sand	100m
WDTN18GHSM	31	4/27/2026 5:26	12,033.0	12,227.6	81	5,908.0	Sand	100m
WDTN18GHSM	32	4/27/2026 9:14	12,178.0	12,231.4	84	5,741.0	Sand	100m
WDTN18GHSM	33	4/27/2026 16:51	12,147.0	12,236.3	85	6,171.0	sand	100m
WDTN18GHSM	34	4/27/2026 21:48	12,162.0	12,239.2	86	5,892.0	sand	100m
WDTN18GHSM	35	4/28/2026 3:24	12,168.0	12,239.6	87	5,946.0	Sand	100m
WDTN18GHSM	36	4/28/2026 9:13	12,137.0	12,232.5	86	6,004.0	Sand	100m
WDTN18GHSM	37	4/28/2026 18:02	12,174.0	12,264.4	88	6,185.0	sand	100m
WDTN18GHSM	38	4/29/2026 1:31	12,166.0	12,226.8	88	6,511.0	sand	100m
WDTN18GHSM	39	4/29/2026 13:03	12,131.7	12,222.4	87	6,448.0	sand	100m
WDTN18GHSM	40	4/29/2026 23:17	12,105.0	12,230.1	91	6,125.0	sand	100m
WDTN18GHSM	41	4/30/2026 7:12	12,081.0	12,261.6	88	5,688.0	sand	100m
WDTN18GHSM	42	4/30/2026 15:51	12,117.5	12,217.1	92	5,997.0	sand	100m
WDTN18GHSM	43	4/30/2026 20:39	12,112.0	12,214.1	92	5,792.0	sand	100m
WDTN18GHSM	44	5/1/2026 2:41	12,075.0	12,205.9	95	6,102.0	sand	100m
WDTN18GHSM	45	5/1/2026 10:50	12,113.7	12,206.6	96	5,872.0	sand	100m
WDTN18GHSM	46	5/1/2026 17:07	12,099.0	12,207.6	95	6,125.0	sand	100m
WDTN18GHSM	47	5/1/2026 22:25	12,125.0	12,214.4	96	6,277.0	sand	100m
WDTN18GHSM	48	5/2/2026 3:36	12,134.0	12,235.9	93	6,176.0	sand	100m

JUL 14 2026
08/28/2026
WV Department of
Environmental Protection

ATTACHMENT 2: WDTN18G 47-061-02000

Stim/Frac Proppant

Well Name	Stage #	Start Date	Treat Pressure Avg	Treat Pressure Max	Slurry Rate Avg	Instant. Shut-in Pressure	Type	Sand Size
WDTN18GHSM	49	5/2/2026 9:56	12,132.0	12,225.8	94	6,087.0	sand	100m
WDTN18GHSM	50	5/2/2026 16:25	12,052.0	12,216.6	97	5,996.0	sand	100m
WDTN18GHSM	51	5/2/2026 21:55	12,078.0	12,202.2	97	6,087.0	sand	100m
WDTN18GHSM	52	5/3/2026 3:37	12,117.0	12,209.7	96	5,929.0	sand	100m
WDTN18GHSM	53	5/3/2026 9:27	12,128.0	12,207.3	96	6,216.0	sand	100m
WDTN18GHSM	54	5/3/2026 16:28	12,134.6	12,237.3	96	6,527.0	sand	100m
WDTN18GHSM	55	5/3/2026 21:23	12,011.3	12,220.4	97	6,045.0	sand	100m
WDTN18GHSM	56	5/4/2026 3:26	12,092.0	12,218.0	95	5,930.0	sand	100m
WDTN18GHSM	57	5/4/2026 8:26	12,088.9	12,239.0	97	5,864.0	sand	100m
WDTN18GHSM	58	5/4/2026 14:09	12,123.0	12,244.0	96	6,343.0	sand	100m
WDTN18GHSM	59	5/4/2026 19:46	11,747.0	11,960.7	96	6,559.0	sand	100m
WDTN18GHSM	60	5/5/2026 1:44	11,806.0	11,954.3	94	6,372.0	sand	100m
WDTN18GHSM	61	5/5/2026 8:01	11,757.0	12,017.9	96	6,393.0	sand	100m
WDTN18GHSM	62	5/5/2026 13:28	11,846.6	12,192.8	95	6,481.0	sand	100m
WDTN18GHSM	63	5/5/2026 19:35	11,797.0	11,996.0	96	6,273.0	sand	100m
WDTN18GHSM	64	5/6/2026 1:16	11,809.0	11,940.0	96	6,197.0	sand	100m
WDTN18GHSM	65	5/6/2026 8:09	11,833.2	12,023.8	97	6,223.0	Sand	100m
WDTN18GHSM	66	5/6/2026 13:54	11,884.0	12,009.0	96	6,075.0	sand	100m
WDTN18GHSM	67	5/6/2026 18:34	11,864.0	11,956.0	96	6,167.0	sand	100m
WDTN18GHSM	68	5/7/2026 1:04	11,805.0	11,944.0	95	6,441.0	sand	100m
WDTN18GHSM	69	5/7/2026 6:22	11,514.0	11,987.0	97	6,279.0	Sand	100m
WDTN18GHSM	70	5/7/2026 12:57	11,915.0	12,075.0	98	5,766.0	Sand	100m
WDTN18GHSM	71	5/7/2026 17:44	11,742.0	12,029.0	98	5,396.0	sand	100m
WDTN18GHSM	72	5/7/2026 23:46	11,788.0	12,027.0	97	6,520.0	sand	100m
WDTN18GHSM	73	5/8/2026 6:18	11,790.0	12,008.0	97	6,384.0	Sand	100m
WDTN18GHSM	74	5/8/2026 11:01	11,833.5	11,997.4	97	6,412.0	Sand	100m
WDTN18GHSM	75	5/8/2026 15:53	11,736.1	12,048.2	98	6,374.0	sand	100m
WDTN18GHSM	76	5/8/2026 21:28	11,669.0	12,020.2	98	5,869.0	sand	100m
WDTN18GHSM	77	5/9/2026 2:19	11,632.0	12,031.0	98	6,180.0	Sand	100m
WDTN18GHSM	78	5/9/2026 16:23	11,564.0	11,984.0	98	6,049.0	sand	100m
WDTN18GHSM	79	5/9/2026 23:29	11,585.0	12,100.0	98	6,332.0	sand	100m
WDTN18GHSM	80	5/10/2026 4:05	11,598.0	12,013.0	98	6,410.0	Sand	100m
WDTN18GHSM	81	5/10/2026 10:06	11,546.0	11,994.0	97	6,192.0	Sand	100m
WDTN18GHSM	82	5/10/2026 21:12	11,516.0	11,970.0	98	6,140.0	sand	100m
WDTN18GHSM	83	5/11/2026 2:52	11,445.0	12,007.3	98	6,080.0	Sand	100m
WDTN18GHSM	84	5/11/2026 7:25	11,342.0	12,003.0	98	5,920.0	Sand	100m
WDTN18GHSM	85	5/11/2026 12:13	11,471.0	11,972.0	98	5,872.0	Sand	100m
WDTN18GHSM	87	5/11/2026 21:41	11,255.0	11,956.2	98	4,808.0	sand	100m
WDTN18GHSM	86	5/11/2026 18:02	5,556.0	7,233.0	2	4,628.0	Sand	100m
WDTN18GHSM	88	5/12/2026 2:19	11,161.0	11,963.0	98	5,050.0	Sand	100m
WDTN18GHSM	89	5/12/2026 7:43	11,135.2	11,956.3	98	5,140.0	Sand	100m
WDTN18GHSM	90	5/12/2026 14:06	10,856.3	12,014.4	99	5,592.0	sand	100m
WDTN18GHSM	91	5/12/2026 17:13	10,925.0	11,948.0	100	5,210.0	sand	100m
WDTN18GHSM	92	5/12/2026 21:44	10,708.0	11,959.0	99	5,784.0	sand	100m
WDTN18GHSM	93	5/13/2026 5:12	10,479.1	11,948.3	99	5,888.0	Sand	100m
WDTN18GHSM	94	5/13/2026 9:43	10,440.7	11,991.5	99	6,094.0	Sand	100m
WDTN18GHSM	95	5/13/2026 14:36	10,245.2	11,950.1	99	5,845.0	sand	100m
WDTN18GHSM	96	5/13/2026 19:18	9,805.0	11,959.5	99	6,042.0	sand	100m

08/28/2026

ATTACHMENT 2: WDTN18G 47-061-02000

Stim/Frac Proppant

Well Name	Stage #	Start Date	Treat Pressure Avg	Treat Pressure Max	Slurry Rate Avg	Instant. Shut-in Pressure	Type	Sand Size
WDTN18GHSM	97	5/14/2026 1:04	9,803.0	11,900.4	99	6,271.0	sand	100m
WDTN18GHSM	98	5/14/2026 5:35	9,656.0	11,909.1	100	6,011.0	Sand	100m
WDTN18GHSM	99	5/14/2026 10:54	9,613.0	11,865.0	100	6,471.0	Sand	100m
WDTN18GHSM	100	5/14/2026 17:26	9,665.0	11,926.5	100	5,885.0	sand	100m
WDTN18GHSM	101	5/14/2026 21:55	9,542.0	11,932.1	100	6,297.0	sand	100m
WDTN18GHSM	102	5/15/2026 2:43	9,300.0	11,716.3	100	5,427.0	Sand	100m
WDTN18GHSM	103	5/15/2026 6:10	9,064.0	11,946.2	100	5,331.0	Sand	100m

RECEIVED
Office of Oil and Gas
JUL 14 2026
WV Department of
Environmental Protection

08/28/2026

API: 47-061-02000

CNX RESOURCES LLC

WELL NAME: WDTN18GHSM

All depths are referenced to KB

LITHOLOGIES

LITHOLOGY / FORMATION NAME	TOP DEPTH IN FT TVD	BOTTOM DEPTH IN FT TVD	TOP DEPTH IN FT MD	BOTTOM DEPTH IN FT MD	DESCRIBE ROCK TYPE AND RECORD QUANTITY AND TYPE OF FLUID (FRESHWATER, BRINE, OIL, GAS, H2S, ETC)
UNDIFFERENTIATED SOIL/SHALE	0	78	0	78	Soil/Shale
UNDIFFERENTIATED SHALE/SAND	78	476	78	476	Shale/Sandstone
WASHINGTON COAL	476	478	476	478	Coal
UNDIFFERENTIATED SHALE/SAND	478	566	478	566	Shale/Sandstone
WAYNESBURG A COAL	566	567	566	567	Coal
UNDIFFERENTIATED SHALE/SAND	567	640	567	640	Shale/Sandstone
WAYNESBURG B2 COAL	640	642	640	642	Coal
UNDIFFERENTIATED SHALE/SAND	642	643	642	643	Shale/Sandstone
WAYNESBURG B1 COAL	643	646	643	646	Coal
UNDIFFERENTIATED SHALE/SAND	646	901	646	901	Shale/Sandstone
SEWICKLEY COAL	901	906	901	906	Coal
UNDIFFERENTIATED SHALE/SAND	906	999	906	999	Shale/Sandstone
PITTSBURGH COAL	999	1006	999	1006	Coal
UNDIFFERENTIATED SHALE/SAND	1006	1364	1006	1364	Shale/Sandstone
BAKERS TOWN COAL	1364	1365	1364	1365	Coal
UNDIFFERENTIATED SHALE/SAND	1365	1469	1365	1469	Shale/Sandstone
BRUSH CREEK COAL	1469	1470	1469	1470	Coal
UNDIFFERENTIATED SHALE/SAND	1470	1528	1470	1528	Shale/Sandstone
MAHONING COAL	1528	1529	1528	1529	Coal
UNDIFFERENTIATED SHALE/SAND	1529	1579	1529	1579	Shale/Sandstone
UPPER FREEPORT COAL	1579	1580	1579	1580	Coal
GAS SAND	1580	1619	1580	1619	Sandstone
LOWER FREEPORT COAL	1619	1621	1619	1621	Coal
1ST SALT SAND	1621	1743	1621	1743	Sandstone
MIDDLE KITTANING COAL	1743	1744	1743	1744	Coal
UNDIFFERENTIATED SHALE/SAND	1744	1862	1744	1862	Shale/Sandstone
2ND SALT SAND	1862	1947	1862	1947	Sandstone
UNDIFFERENTIATED SHALE/SAND	1947	2007	1947	2007	Shale/Sandstone
3RD SALT SAND	2007	2037	2007	2037	Sandstone
UNDIFFERENTIATED SHALE/SAND	2037	2217	2037	2217	Shale/Sandstone
BIG LIME	2217	2297	2217	2297	Limestone
KEENER SAND	2297	2443	2297	2443	Sandstone
BIG INJUN	2443	2531	2443	2532	Sandstone

API: 47-061-02000

CNX RESOURCES LLC

WELL NAME: WDTN18GHSM

All depths are referenced to KB

LITHOLOGIES

LITHOLOGY / FORMATION NAME	TOP DEPTH IN FT TVD	BOTTOM DEPTH IN FT TVD	TOP DEPTH IN FT MD	BOTTOM DEPTH IN FT MD	DESCRIBE ROCK TYPE AND RECORD QUANTITY AND TYPE OF FLUID (FRESHWATER, BRINE, OIL, GAS, H2S, ETC)
PRICE	2531	2832	2532	2833	Sandstone/Shale
50 FOOT SAND	2832	2907	2833	2908	Sandstone
UNDIFFERENTIATED SHALE/SAND	2907	3143	2908	3145	Shale/Sandstone
GORDON SAND	3143	3208	3145	3210	Sandstone
UNDIFFERENTIATED SHALE/SAND	3208	3242	3210	3244	Shale/Sandstone
FIFTH SAND	3242	3258	3244	3260	Sandstone
UNDIFFERENTIATED SHALE/SAND	3258	3269	3260	3271	Shale/Sandstone
BAYARD SAND	3269	3310	3271	3313	Sandstone
UNDIFFERENTIATED SHALE/SAND	3310	4655	3313	4758	Shale/Sandstone
BRADFORD SAND	4655	4668	4758	4772	Sandstone
UNDIFFERENTIATED SHALE/SAND	4668	5596	4772	5778	Shale/Sandstone
ELK	5596	5872	5778	6084	Sandstone
UNDIFFERENTIATED SHALE/SAND	5872	6795	6084	7091	Shale/Sandstone
RHINESTREET	6795	7283	7091	7625	Shale
CASHAQUA	7283	7416	7625	7777	Shale
MIDDLESEX	7416	7510	7777	7889	Shale
WEST RIVER	7510	7631	7889	8051	Shale
BURKET	7631	7662	8051	8098	Black Shale, gas @ 7631'TVD
TULLY	7662	7695	8098	8152	Limestone
HAMILTON	7695	7839	8152	8479	Shale
MARCELLUS	7839		8479		Black Shale, gas @ 7839'TVD

RECEIVED
Office of Oil and Gas
JUL 14 2026
NY Department of
Environmental Protection

Hydraulic Fracturing Fluid Product Component Information Disclosure

Job Start Date:	04/16/2026
Job End Date:	05/15/2026
State:	West Virginia
County:	Monongalia
API Number:	47-061-02000-00-00
Operator Name:	CNX Gas Company LLC
Well Name and Number:	WDTN18GHSM
Latitude:	39.69115
Longitude:	-80.35828
Datum:	NAD83
Federal Well:	NO
Indian Well:	NO
True Vertical Depth:	7912
Total Base Water Volume (gal)*:	35521164
Total Base Non Water Volume:	0



Water Source	Percent
--------------	---------

Hydraulic Fracturing Fluid Composition:

Trade Name	Supplier	Purpose	Ingredients	Chemical Abstract Service Number (CAS #)	Maximum Ingredient Concentration in Additive (% by mass)**	Maximum Ingredient Concentration in HF Fluid (% by mass)**	Comments
ACI-150	PVS-Nolwood Chemicals	Acid corrosion inhibitor					
Citric Acid 50%	PVS-Nolwood Chemicals	Iron Control					
Clearal 268	Chemstream	Biocide					
Clearal 270a	Chemstream	Biocide					
HCL Acid (28%)	CHEMSTREAM	Acid					
ProSTREAM SCII-70	Chemstream	Processing aid for industrial application					
Sand	US Silica	Proppant					
StimStream CC-70	Chemstream	Specialty					
StimSTREAM FR 9800	Chemstream	Friction Reducer					

RECEIVED
Office of Oil and Gas
JUL 14 2026
WV Department of
Environmental Protection

08/28/2026

StimSTREAM SC 405	Chemstream	Scale Control					
Water	CNX	Carrier/Base Fluid					
Items above are Trade Names. Items below are the individual ingredients.							
			Water	7732-18-5	100.00000	84.16462	None
			Crystalline Silica in the form of Quartz	14808-60- 7	99.90000	15.70679	None
			Acrylamide-Chloride Salt of Trimethylammonio-Ethyl Acrylate Copolymer	69418-26- 4	40.00000	0.03080	None
			Alkanes, C12-26-Branched and Linear	90622-53- 0	40.00000	0.03080	None
			Glutaraldehyde	111-30-8	30.00000	0.01068	None
			Ethoxylated Alcohols (C12- 16)	68551-12- 2	5.00000	0.00385	None
			Hydrogen chloride	7647-01-0	28.00000	0.00380	None
			Quaternary Ammonium Compounds, Benzyl-C12- C16-alkyldimethyl, Chlorides	68424-85- 1	10.00000	0.00333	None
			Didecyldimethylammonium Chloride	7173-51-5	10.00000	0.00333	None
			Proprietary Chloride	Trade Secret	10.00000	0.00279	None
			Proprietary Surfactant	Trade Secret	10.00000	0.00186	None
			Non-hazardous substances	Trade Secret	100.00000	0.00066	None
			Ethanol	64-17-5	1.50000	0.00015	None
			AA/Maleic Anhydride Co- polymer	9003-04-7	5.00000	0.00013	None
			AA/ATBS Co-polymer	9003-05-8	5.00000	0.00013	None
			Quaternary Ammonium Compounds	68424-85- 1	3.00000	0.00011	None
			Didecyl dimethyl ammonium chloride	7173-51-5	3.00000	0.00011	None
			Citric acid	77-92-9	50.50000	0.00004	None
			Methyl alcohol	67-56-1	70.00000	0.00004	None
			Ethylene glycol	107-21-1	20.00000	0.00001	None
			N,N-Dimethylformamide	68-12-2	10.00000	0.00001	None
			Cinnamaldehyde	104-55-2	5.00000	0.00000	None
			2-Butoxyethanol	111-76-2	5.00000	0.00000	None
			Poly(oxy-1,2-ethanediyl), .alpha.-(4-	127087- 87-0	5.00000	0.00000	None

08/28/2026

			nonylphenyl)-.omega.-hydroxy-, branched				
			Tar Bases, quinoline derivs, benzyl chloride-quat	72480-70-7	5.00000	0.00000	None

* Total Water Volume sources may include various types of water including fresh water, produced water, and recycled water

** Information is based on the maximum potential for concentration and thus the total may be over 100%


Note: For Field Development Products (products that begin with FDP), MSDS level only information has been provided.

Ingredient information for chemicals subject to 29 CFR 1910.1200(i) and Appendix D are obtained from suppliers Material Safety Data Sheets (MSDS)

RECEIVED
Office of Oil and Gas
JUL 14 2026
WV Department of
Environmental Protection


08/28/2026

WDTN18GHSM CNX Gas Company LLC		LATITUDE 39° 42' 30" TH: 7,050'	
		LONGITUDE 80° 20' 00" TH: 6,465'	
NOTES ON SURVEY 1. COORDINATES SYSTEM IS UTM, NAD 83 DATUM, ZONE 17, U.S. FOOT AND WELL COORDINATES ESTABLISHED USING SURVEY GRADE GPS. 2. SURFACE AND ROYALTY OWNER INFORMATION AND THEIR BOUNDARIES SHOWN HEREON WERE OBTAINED FROM INFORMATION PROVIDED BY CNX GAS COMPANY LLC AND TAX RECORDS. 3. THIS PLAT DOES NOT REPRESENT A BOUNDARY SURVEY OF THE PARCELS SHOWN HEREON. 4. NO DWELLINGS AND BUILDINGS WITHIN 625 FEET OF PROPOSED OF CENTER OF PAD. 5. NO WATER WELLS OR DEVELOPED SPRINGS WITHIN 250 FEET OF PROPOSED WELL. 6. NO PERENNIAL STREAMS, LAKES, PONDS, RESERVOIRS OR WETLANDS WITHIN 100 FEET OF THE LIMITS OF DISTURBANCE. 7. NO NATURALLY PRODUCING TROUT STREAM WITHIN 300 FEET OF LIMITS OF DISTURBANCE.		500' WELL BORE BUFFER SHOWING EXISTING WELLS	
LEGEND ⊕ Active Well ⊕ Proposed Gas Well Location ⊕ Proposed Gas Well ⊕ Future Use ○ Surface Tract Identification ○ Proposed Gas Well ⊕ Located Corner, as noted — Surface Tract Lines --- Reference Line --- Match Line --- Lease Boundary --- Creek or Drain --- State Line ⑤ WV County Route ⑤ WV State Route		Matchline Sheet 1 Matchline Sheet 2	
		I, the undersigned, hereby certify that this plat is correct to the best of my knowledge and belief and shows all the information required by law and the regulations issued and prescribed by the Department of Environmental Protection. <i>L. L. S. 2394</i> L. L. S. 2394	
FILE NO: DRAWING NO: SCALE: 1" = 2000' MINIMUM DEGREE OF ACCURACY: 1:2500 PROVEN SOURCE OF ELEVATION: NGS CORS Station		 SEAL	
STATE OF WEST VIRGINIA DEPARTMENT OF ENVIRONMENTAL PROTECTION OIL AND GAS DIVISION		DATE: MARCH 20 20 26 OPERATORS WELL NO: API WELL NO 47 - 061 - 02000 STATE COUNTY PERMIT	
WELL TYPE: ☐ OIL ☒ GAS ☐ LIQUID INJECTION ☐ WASTE DISPOSAL (IF GAS) PRODUCTION: ☐ STORAGE ☐ DEEP ☒ SHALLOW LOCATION ELEVATION: 1199' WATERSHED: Dunkard Creek QUADRANGLE: Wadestown DISTRICT: Battelle COUNTY: Monongalia SURFACE OWNER: Consol Mining Company LLC ACREAGE: 46.75 ± ROYALTY OWNER: Bounty Minerals, LLC LEASE NO: 189033000 ACREAGE: 59.02 ± PROPOSED WORK: ☒ DRILL ☐ CONVERT ☐ DRILL DEEPER ☒ FRACTURE OR STIMULATE ☐ PLUG OFF OLD FORMATION ☐ PERFORATE NEW FORMATION ☐ OTHER PHYSICAL CHANGE IN WELL (SPECIFY) ☐ PLUG AND ABANDON ☐ CLEAN OUT AND REPLUG TARGET FORMATION: Marcellus ESTIMATED DEPTH: TVD: 7,847'			
WELL OPERATOR: CNX Gas Company LLC ADDRESS: 1000 Horizon Vue Drive Canonsburg, PA 15317		DESIGNATED AGENT: Anthony Kendziora ADDRESS: 111 Avondale Road Fairmont, WV 26554	
AS-DRILLED			

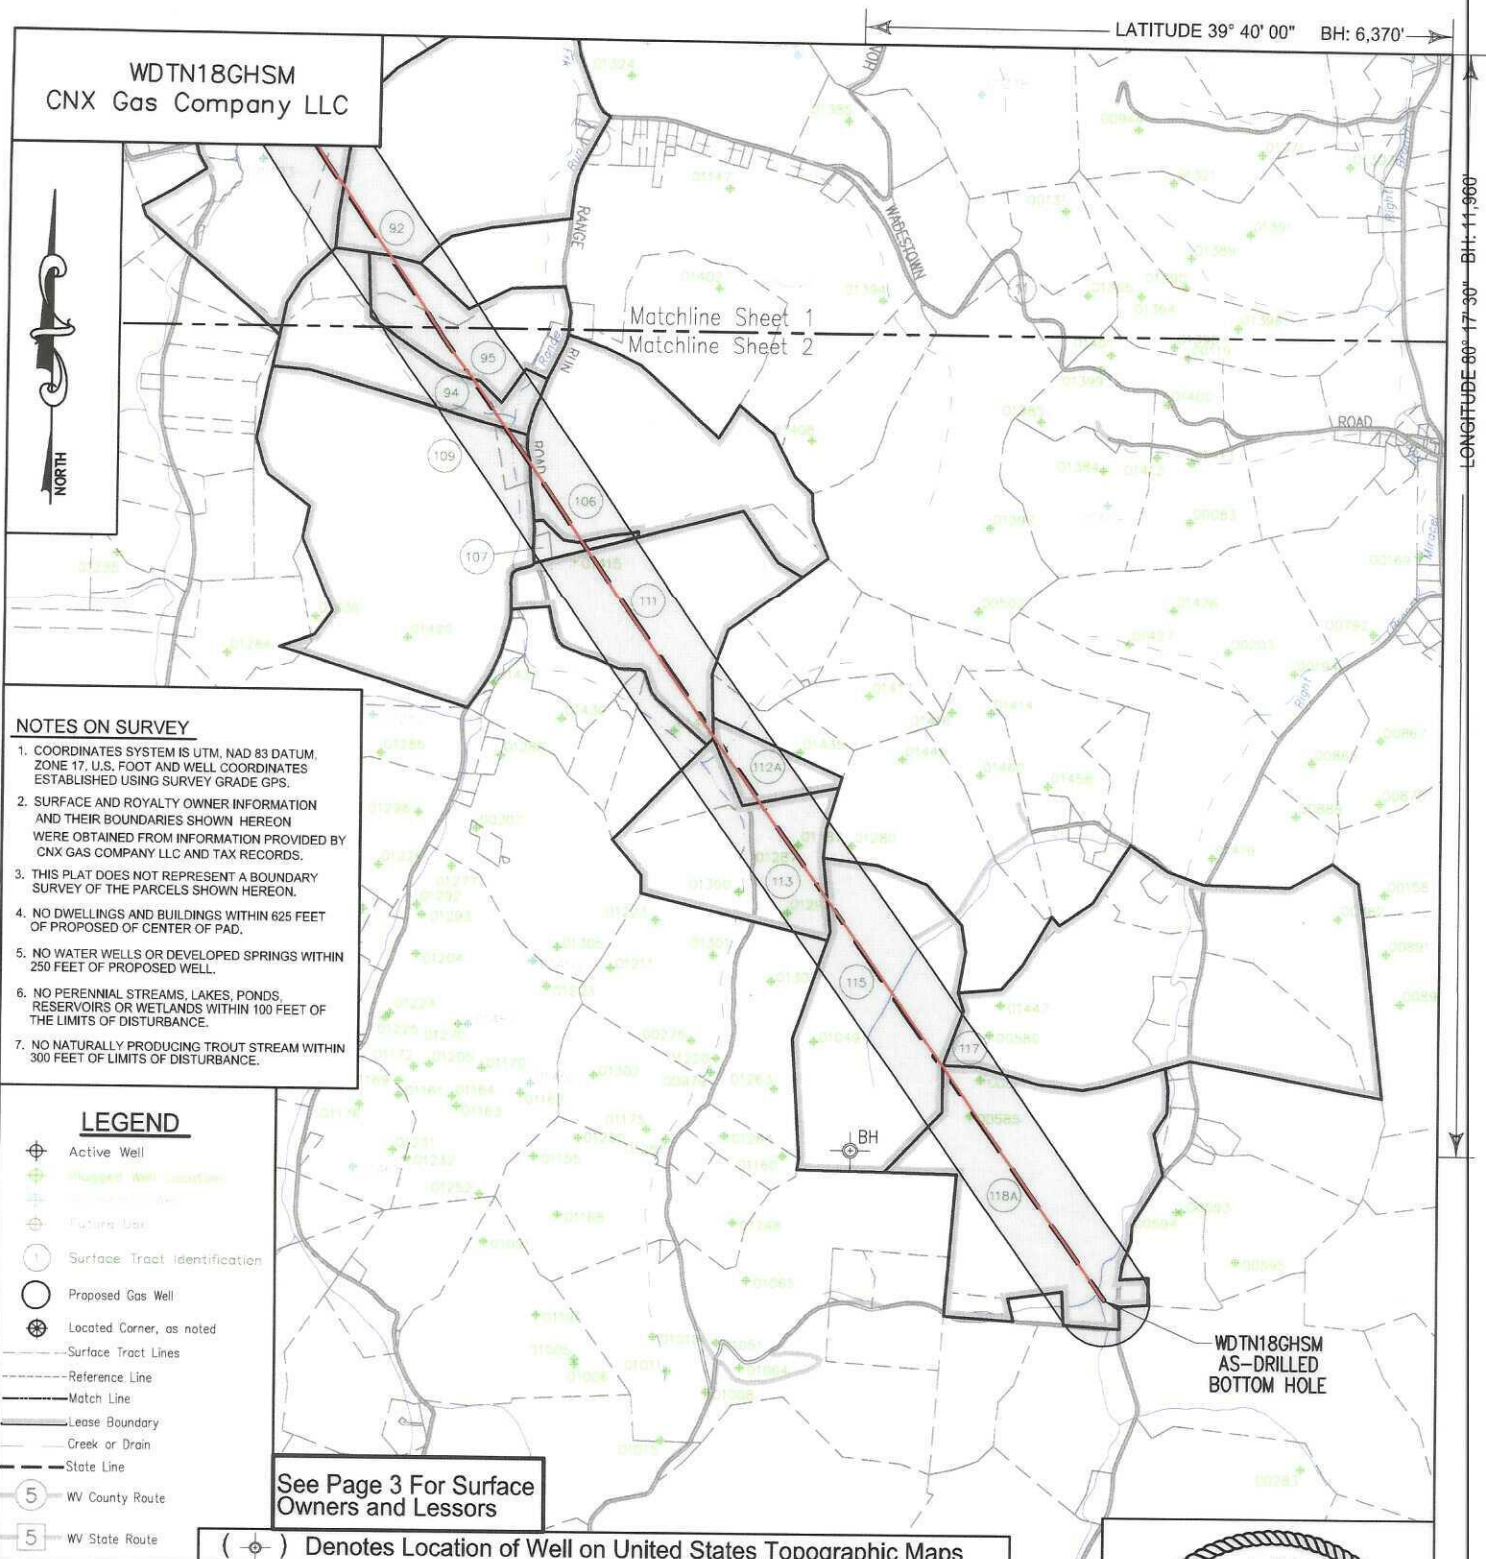


I, the undersigned, hereby certify that this plat is correct to the best of my knowledge and belief and shows all the information required by law and the regulations issued and prescribed by the Department of Environmental Protection.

L.L. S. 2394
L. L. S. 2394

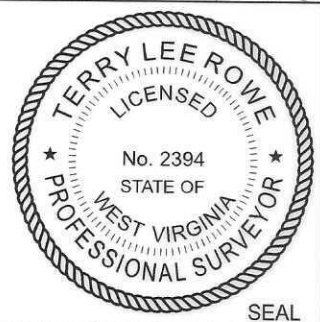

FILE NO: _____
DRAWING NO: _____
SCALE: 1" = 2000'
MINIMUM DEGREE OF ACCURACY: 1:2500
PROVEN SOURCE OF ELEVATION: NGS CORS Station

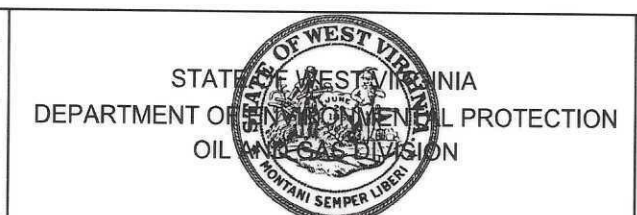

DATE: MARCH 20 20 26
OPERATORS WELL NO: _____
API WELL NO 47 - 061 - 02000
STATE COUNTY PERMIT

WELL TYPE: ☐ OIL ☒ GAS ☐ LIQUID INJECTION ☐ WASTE DISPOSAL
(IF GAS) PRODUCTION: ☐ STORAGE ☐ DEEP ☒ SHALLOW

LOCATION ELEVATION: 1199' WATERSHED: Dunkard Creek QUADRANGLE: Wadestown
DISTRICT: Battelle COUNTY: Monongalia

SURFACE OWNER: Consol Mining Company LLC ACREAGE: 46.75 ±
ROYALTY OWNER: Bounty Minerals, LLC LEASE NO: 189033000 ACREAGE: 59.02 ±

PROPOSED WORK: ☒ DRILL ☐ CONVERT ☐ DRILL DEEPER ☒ FRACTURE OR STIMULATE ☐ PLUG OFF OLD FORMATION
☐ PERFORATE NEW FORMATION ☐ OTHER PHYSICAL CHANGE IN WELL (SPECIFY)
☐ PLUG AND ABANDON ☐ CLEAN OUT AND REPLUG TARGET FORMATION: Marcellus ESTIMATED DEPTH: TVD: 7,847'

WELL OPERATOR: CNX Gas Company LLC DESIGNATED AGENT: Anthony Kendziora
ADDRESS: 1000 Horizon Vue Drive ADDRESS: 111 Avondale Road
Canonsburg, PA 15317 Fairmont, WV 26554

AS-DRILLED

WDTN18GHSM
CNX Gas Company LLC

PAGE 3 OF 9

TRACT ID	SURFACE OWNER	LESSOR	PIN
1	Consol Mining Company LLC	Eastern Associated Coal Corporation	1-9-38 1-9-37
68	CONSOL Mining Company LLC	Virgie Shriver, et al Eastern Associated Coal Corp. CNX Gas Company LLC Consolidation Coal Company	1-12-8
7	Consol Mining Company LLC	Bounty Minerals, LLC Bounty Minerals III Acquisitions, LLC LOLA Drilling I, LLC Rice Drilling B, LLC	1-9-37 1-12-7
88	Consol Mining Company LLC	Martha Sue Kerr Larry A. Kerr Antero Resources Corporation Bruce Scott Carpenter Patti Carpenter Bruce P. Carpenter Jeannine Osmanski and Robert E. Osmanski, w/h	1-12-5

WDTN18GHSM

2500'

1" = 2000'

Well References

N47°09'57"E
551'

REFERENCE STAKE

S24°39'08"E
475'

REFERENCE STAKE

WDTN18GHSM

1" = 1500'

SURFACE HOLE LOCATION (SHL)

UTM 17 NAD 83
N: 4393612.92
E: 555014.16
NAD 83, WV NORTH
N: 434800.765
E: 1726946.493
LAT/LON DATUM NAD 83
LAT: 39°41'26.109"
LON: 80°21'30.208"
LANDING POINT
UTM 17 NAD 83
N: 4393074.29
E: 554690.77
NAD 83, WV NORTH
N: 433051.049
E: 1725855.814
LAT/LON DATUM NAD 83
LAT: 39°41'08.714"
LON: 80°21'43.945"

WDTN18 WELL PAD

WDTN18HHSM ○ ○ WDTN18JHSM
WDTN18GHSM ○ ○ WDTN18KHSM
WDTN18FHSM ○ ○ WDTN18VHSM

BOTTOM HOLE LOCATION (BHL)

UTM 17 NAD 83
N: 4387342.27
E: 558843.37
NAD 83, WV NORTH
N: 414014.587
E: 1739167.808
LAT/LON DATUM NAD 83
LAT: 39°38'01.802"
LON: 80°18'51.458"

KEYSTONE
CONSULTANTS, LLC

I, the undersigned, hereby certify that this plat is correct to the best of my knowledge and belief and shows all the information required by law and the regulations issued and prescribed by the Department of Environmental Protection.

L.L. S. 2394

TERRY LEE ROWE
LICENSED
No. 2394
STATE OF
WEST VIRGINIA
PROFESSIONAL SURVEYOR

SEAL

FILE NO:
DRAWING NO:
SCALE: 1" = 1000'
MINIMUM DEGREE OF ACCURACY:
1:2500
PROVEN SOURCE OF ELEVATION:
NGS CORS Station

STATE OF WEST VIRGINIA
DEPARTMENT OF ENVIRONMENTAL PROTECTION
OIL AND GAS DIVISION

DATE: MARCH 20 20 26
OPERATORS WELL NO:
API WELL NO
47 - 061 - 02000
STATE COUNTY PERMIT

WELL TYPE: ☐ OIL ☒ GAS ☐ LIQUID INJECTION ☐ WASTE DISPOSAL
(IF GAS) PRODUCTION: ☐ STORAGE ☐ DEEP ☒ SHALLOW
LOCATION ELEVATION: 1199' WATERSHED: Dunkard Creek QUADRANGLE: Wadestown
DISTRICT: Battelle COUNTY: Monongalia
SURFACE OWNER: Consol Mining Company LLC ACREAGE: 46.75 ±
ROYALTY OWNER: Bounty Minerals, LLC LEASE NO: 189033000 ACREAGE: 59.02 ±
PROPOSED WORK: ☒ DRILL ☐ CONVERT ☐ DRILL DEEPER ☒ FRACTURE OR STIMULATE ☐ PLUG OFF OLD FORMATION
☐ PERFORATE NEW FORMATION ☐ OTHER PHYSICAL CHANGE IN WELL (SPECIFY)
☐ PLUG AND ABANDON ☐ CLEAN OUT AND REPLUG TARGET FORMATION: Marcellus ESTIMATED DEPTH: TVD: 7,847'
WELL OPERATOR: CNX Gas Company LLC DESIGNATED AGENT: Anthony Kendziora
ADDRESS: 1000 Horizon Vue Drive ADDRESS: 111 Avondale Road
Canonsburg, PA 15317 Fairmont, WV 26554

08/28/2026

AS-DRILLED

TRACT ID	SURFACE OWNER	LESSOR	PIN
8C	Consol Mining Company LLC	Martha Sue Kerr	1-9-36
		Larry A. Kerr	
		Antero Resources Corporation	
		Bruce Scott Carpenter	
		Patti Carpenter	
		Bruce P. Carpenter	
		Jeannine Osmanski and Robert E. Osmanski, w/h	
		Rodney A. Clovis	
		Christopher Lance Clovis	
		Timothy Steele Clovis a/k/a Timothy S. Clovis	
		Clinton Alan Clovis a/k/a Clint Clovis	
		Robin L. Clovis Wade a/h/a Robin Lynn Clovis	
		James Douglas Campbell	
		Robert York Uren	
		Pennie Mae Gurley	
		Tiffany May Coker and Michael D. Coker, w/h	
		Joseph Allen Campbell and Kathryn Ernst Campbell, h/w	
		Dorothy Ione Harcum	
		David Hiliron Campbell and Sheryl L. Campbell, h/w	
		Regina Kay Orfanos and Anthony Orfanos, w/h	
		Michelle Law	
		Tina Law	
		Robin Lynn Campbell	
		Susan Gale Teter and Gary Teter, w/h	
		John Edward Cale	
		Karen L. Haught and Jimmie A. Haught, w/h	
		Edwin R. White a/h/a Eddie White and Patricia White, h/w	
		Cherrie Anderson Yost a/h/a Cherrie Anderson Yost	
		Douglas Yost	
		David Yost	
		Nancy Bohannon	
		Mary Jo Morris	
		Janet Egland	
		David Allen Jolliffe and Donna Sue A. Jolliffe, h/w	
		Lisa Ellen May and Gary A. May, w/h	
		William James Shannon	
		Nancy Paulovicks	
		Robert Owens and Earlene Owens, h/w	
		Mary Ellen Bell	
		Martha Ann Prince	
		Charles R. Delaney	
		Shawn Delaney	
		Larry Delaney	
		George William Cummins, Jr.	
		Lee E. Delaney and Shannon Delaney, h/w	
		Susan D. Delaney	
		Joseph S. Delaney	
		Michael S. Delaney and Susan Delaney, h/w	
		Nola Chisler and Charles D. Chisler, w/h	
		Jay Park and Carolyn S. Park, h/w	
		Donna J. Glaspell a/k/a Donna J. Snyder	
		Debra Lynn Lundgren	
		Cheryl Darlene Fordyce	
		Robert Henderson Fordyce a/k/a Robert H. Fordyce and Patricia A. Fordyce, h/w	
		Martha Sue Cvechko and John M. Cvechko, w/h	
		Brenda Lou Painter f/k/a Brenda Lou Henderson	
		Cheryl Lynn Stout	
		James Michael Cale and Laura W. Cale, h/w	
		John Smith	
		Robert L. Smith a/k/a Bob Smith and Carol Smith, h/w	
		William M. Smith a/k/a Bill Smith and Ruth C. Smith, h/w	
		Greg Rowland and Brady Rowland, h/w	
		Carol Neal	
		William F. Henderson a/k/a William F. Hendeson a/k/a Bill Henderson	
		Steve Edward Henderson	
		Matthew David Stiles	
		Mark Douglas Stiles, a/k/a Mark Douglas Stiles	
		Marcia Stiles Batson	
		James Aspinall and Marion Aspinall, h/w	
		Robert S. Elliott	
		Robert Scott Davis and Jennifer Davis, h/w	
		Christopher Chad Davis	
		Richard Todd Davis and Kimberly Renee Davis, h/w	
		Olen Ray Harker	
		Jo Ann Henderson	
		John Gaertner	
		Taylor Nicole Best	
		Kevin Russell Beasley	
		Magnus Audbjorn Sonoffthor	
		Shannon Renee Sutton	
		Jessica Bergevine	
		Drema L. Howard	
		Arnold Lebron Uren	
		Victor A. White	
		CNX Resource Holding LLC	
TRACT ID	SURFACE OWNER	LESSOR	PIN
9	CNX RCPC LLC	Marion C. Martell	1-12-6
		Terra Firma Company	
		CNX Land LLC	
TRACT ID	SURFACE OWNER	LESSOR	PIN
18A	David E. Van Soyoc	Three Rivers Royalty II, LLC	1-12-10
			1-12-10.1
			1-12-11
			1-12-11.1
			1-12-11.2
			1-12-11.3
		WhiteHawk Income Marcellus LLC	
		David A. Jolliffe and Donna Sue A. Jolliffe	
		Lisa Ellen May and Gary A. May	
		Jeff T. Delaney	
		Martha A. Pryor a/k/a Martha Ann Pryor by Robert Owens as Agent	
		Lee E. Delaney	
		Joseph S. Delaney	
		Nancy Paulovicks and Jay E. Paulovicks, wife and husband	
		Michael S. Delaney	
		Earlene Owens and Robert Owens, wife and husband	
		W. James Shannon	
		Clarence Park and Linda S. Park, husband and wife	
		Linda L. Park	
		Nola Chisler and Charles D. Chisler, wife and husband	
		Jay Park and Carolyn S. Park, husband and wife	
		Martha Ann Prince	
		Mary Ellen Bell	
		Larry L. Delaney	
		Shawn Delaney	
		Charles R. Delaney	
		George William Cummins Jr	
		Hillary L. Clovis and Kristen Clovis, her wife	
		Jeremy J. Clovis and Wendy Clovis, his wife	
		Josh Clovis a/h/a Joshua Clovis and Chastity Clovis, his wife	
		Chelsa D. Kolb n/k/a Chelsa Hagedorn and Kevin Hagedorn, her husband	
		Rodney A. Clovis	
		Robin L. Clovis Wade, f/k/a Robin Lynn Clovis	
		Clinton Alan Clovis a/k/a Clint Clovis	
		Christopher Lance Clovis	
		Bruce Scott Carpenter and Patrice S. Carpenter, individually and as husband and wife	
		Patti Carpenter	
		Bruce P. Carpenter	
		Jeannine Osmanski and Robert E. Osmanski, individually and as husband and wife	
		NNE Properties II LLC	
		Willie Jo Neely	
		Robert L. Hess	

08/28/2026

TRACT ID	SURFACE OWNER	LESSOR	PIN
18C	David E. Van Scyoc	Three Rivers Royalty II, LLC	1-12-32 1-12-33 1-12-34 p/o 1-12-34.1
		WhiteHawk Income Marcellus LLC	
		David A. Joliffe and Donna Sue A. Joliffe	
		Lisa Ellen May and Gary A. May	
		Jeff T. Delaney	
		Martha A. Pryor a/k/a Martha Ann Pryor by Robert Owens as Agent	
		Lee E. Delaney	
		Joseph S. Delaney	
		Nancy Paulovicks and Jay E. Paulovicks, wife and husband	
		Michael S. Delaney	
		Earlene Owens and Robert Owens, wife and husband	
		W. James Shannon	
		Clarence Park and Linda S. Park, husband and wife	
		Linda L. Park	
		Nola Chisler and Charles D. Chisler, wife and husband	
		Jay Park and Carolyn S. Park, husband and wife	
		Martha Ann Prince	
		Mary Ellen Bell	
		Larry L. Delaney	
		Shawn Delaney	
		Charles R. Delaney	
		George William Cummins Jr	
		Hillary L. Clovis and Kristen Clovis, her wife	
		Jeremy J. Clovis and Wendy Clovis, his wife	
		Josh Clovis a/k/a Joshua Clovis and Chastity Clovis, his wife	
		Chelsa D. Kolb n/k/a Chelsa Hagedorn and Kevin Hagedorn, her husband	
		Jack K. Lemley	
		Bruce Scott Carpenter and Patricia S. Carpenter, individually and as husband and wife	
		Patti Carpenter	
		Bruce P. Carpenter	
		Jeannine Osmanski and Robert E. Osmanski, individually and as husband and wife	
		Clinton Alan Clovis a/k/a Clint Clovis	
		Christopher Lance Clovis	
		Rodney A. Clovis	
		Robin L. Clovis Wade, f/k/a Robin Lynn Clovis	
		NNE Properties II LLC	
		Willa Jo Neely	
		Robert L. Hess	
TRACT ID	SURFACE OWNER	LESSOR	PIN
74	David E. Van Scyoc	Martha Sue Kerr	p/o 1-12-34.1 1-12-35 1-12-35.1 1-12-35.3
		Larry A. Kerr	
		Bruce Scott Carpenter and Patricia S. Carpenter, individually and as husband and wife	
		Patti Carpenter	
		Bruce P. Carpenter	
		Jeannine Osmanski and Robert E. Osmanski, individually and as husband and wife	
		Jack K. Lemley	
		Bounty Minerals, LLC	
		Hillary L. Clovis and Kristen Clovis, her wife	
		Jeremy J. Clovis and Wendy Clovis, his wife	
		Josh Clovis a/k/a Joshua Clovis and Chastity Clovis, his wife	
		Chelsa D. Kolb n/k/a Chelsa Hagedorn and Kevin Hagedorn, her husband	
		Rodney A. Clovis	
		Robin L. Clovis Wade, f/k/a Robin Lynn Clovis	
		Clinton Alan Clovis a/k/a Clint Clovis	
		Christopher Lance Clovis	
		NNE Properties II LLC	
		Willa Jo Neely	
		Robert L. Hess	

08/28/2026

TRACTID	SURFACE OWNER	LESSOR	PIN
76	Forrest Hunter Six, et al	RDFS LLC	1-12-36 1-12-354
		David Ray Haight	
		Kirk R. Tuttle	
		Marilyn Haight	
		Helen Louise McCance Bunting	
		Jack R. Tuttle	
		Lori Lynn Browning	
		Alice Ann Caldwell	
		Richard Cross	
		Sean Eric Cross	
		Amy Jo Cupp f/k/a Amy Cross	
		Olen Glen Cross	
		Linda Jane Jones	
		Richard Allen Tennant and Terri L. Tennant, husband and wife	
		Janice Sue Fluharty and Jerry D. Fluharty, wife and husband	
		Judy Ann Pethiel	
		Randall William Tennant	
		Sandra L. Copeland	
		Billy Ray Tennant	
		Timothy E. Good	
		Tony J. Good	
		Richard Merrill McCance, by his Attorney-in-Fact Richard Merrill McCance, Jr.	
		Kate Drobek a/k/a Martha Katherine Barnard Drobek	
		Sharon Jean Rogers Moody	
		Sheila Kay Robbins, f/k/a Sheila Kay Eddy	
		Dottie Lou Gump	
		Janet L. Pyles	
		Sandra F. Johnson f/k/a Sandra F. Barnard	
		Brenda Patterson	
		Frank J. Pagliaro, II, Trustee of the Frank J. Pagliaro Irrevocable Trust dated March 29,	
		Daniel C. Murphy	
		Brenda K. Michael	
		Olke Jenkins, Jr.	
		Earl W. Pyles and Kathryn L. Pyles, husband and wife	
		Juanita D. Willard	
		David S. Beal	
		Donald G. Beal	
		Paul D. Bane	
		Debra Ann Corley f/k/a Debra Ann Menear	
		Gail Ann Krug	
		Mark Douglas Tennant	
		Lisa D. Gibson f/k/a Lisa D. Lough	
		Wendy Carol May	
		John Michael Tennant	
		Diana Lynn Warrick	
		Sue Lynn Goodler	
		Anna Lee Bane	
		Karen Kay Grafton	
		Janice K. Thomas	
		Thomas Clark Cook, II	
		Gweneth Sue Botkin	
		Judi L. Mills	
		Yolonda Lonnie Leann Newbraugh a/k/a Yolonda Leann Newbraugh a/k/a Yolonda	
		Virginia M. Tennant	
		Joe Bill Tennant	
		Kelly Ann Ozias f/k/a Kelly A. Hayes f/k/a Kelley Hayes	
		Gloria J. Johnson a/k/a Gloria Johnson	
		Sheryl Ann Labonte	
		Nancy E. Hudson	
		William C. McGuire	
		Dana Jay Lough	
		Lora L. Moran	
		James B. Nigh	
		Dara Jan Cottrell f/k/a Dara Jan Lough	
		Larry D. McCollough a/k/a Larry McCollough	
		Rebecca Anne Parrish	
		Kristel Renee Roark	
		Craig M. Murphy	
		LeeAnn Shumiloff	
		Charles E. Marville, Jr. a/k/a Charles Marville, Jr.	
		Jason Moore	
		Justin Wilson	
		Douglas Lee Holcomb	
		Sandy L. Moore	
		Mildred Lynn Roach	
		James Randall Littell	
		Jane Moore a/k/a Jane Anne Moore	
		Deken Wilson	
		Susan Brinegar	
		Michael Ralph Holcomb	
		Betty Henderson a/k/a Betty R. Henderson a/k/a Betty Ruth Henderson	
		Donna G. Moore	
		Gary W. Moore	
		Deborah Lou Adams	
		Derek Jason Linville	
		Iris Marie Wilson f/k/a Iris Marie Ballard	
		Marsha Catherine Wilson	
		Steven F. Croasmun a/k/a Stephen Forest Croasmun	
		Eric Postlewait	
		Paul David Vincent, II, a/k/a Paul D. Vincent, II	
		Robin K. Taylor	
		Scott Parrish	
		George Wallace Price a/k/a George Price	
		Jeff Romano	
		Denise V. Debellis a/k/a Denise Carol Vincent Debellis f/k/a Denise Carol Vincent	
		Kathy Jo Hypes	
		Bonnie Papszycki	
		Kimberly Dawn Davis a/k/a Kimberly Dawn Boyce	
		LaDonna Joy Wilson a/k/a LaDonna Joy Jennings	
		Ronald L. Tennant and Vivian E. Tennant	
		Michele Daley a/k/a Michele D. Daley a/k/a Michele Diane Daley	
		Rodney K. Bone	
		Deborah K. Louther	
		Charles Michael Swisher	
		Marilyn Sue Chisler a/k/a Sue Mason Chisler f/k/a Marilyn Sue Mason	
		Thomas J. Goddard	
		Earlene Hostutler	
		Alan K. Tennant	
		Ted Tidwell	
		Myrtle Elvera Chisler	
		Brian Keith Clark	
		Eric G. Tennant	
		Vivide J. Childress	
		Max Edward Tucker	
		Shawn E. Rogers	
		Clifford Eugene Bidwell	
		John Eric Pyles	
		Linda M. Keener	
		Deborah A. Reed	
		E3 Land & Minerals, LLC	
		Betty Lou Fluharty	
		Julia Owens	
		Brandon Dale Austin	
		Rebecca Ellen Kelly a/k/a Rebecca Kelly	
		Elaine Travis Rogers	
		Yolanda Krotzer Davis f/k/a Yolanda Krotzer	
		Trina Jo Wright a/k/a Trina Wright	
		Cindy K. Bogard a/k/a Cindy Bogard	
		Kia Moore	
		Cheryl M. Wilson	
		Juanita May Merico	
		Douglas A. Satterfield	
		Jeffery Todd Longwell	
		Benjamin A. Cumberledge	

08/28/2026

	Larry A. Rogers	
	Darren Lee Austin	
	Jeffrey G. Bane	
	William K. Bane	
	Christopher B. Wilson and Sharon L. Wilson, husband and wife	
	Rosemary Brown Ballard	
	Derrell A. Brame III	
	Michael Rogers a/k/a Michael Wayne Rogers	
	John C. Jones	
	Loruma B. Brokaw	
	Kenneth D. Brame	
	Nancy Krotzer McIntire	
	Janet D. Crabtree	
	Kevin D. Ammons and Maria J. Ammons, husband and wife	
	Thomas B. Brame, Jr.	
	Keith Tucker	
	Susan Tennant Stuzen	
	Terry Mattern a/k/a Terry Lynn Mattern	
	Joy Faith Westbrook	
	Thomas D. Jones	
	Stephanie L. Brasier	
	Mary Jean Bane	
	Teddy Kyle Toothman	
	Kathryn Alice Wright a/k/a Katie Wright	
	Cathy Demasi	
	Scott G. Gray	
	Trisha L. Jones a/k/a Trisha L. McGill	
	Debbie L. Goss	
	Kelly Lynn Garner f/k/a Kelly Lynn Gray	
	Douglas D. Tennant	
	William H. Elson	
	Craig Alan Dintaman, by his Attorney-in-Fact Paul E. Dintaman	
	Danetha Garrison	
	Tabetha Garrison	
	Barbara Jo Mohrman	
	Thomas Tidwell	
	Carolyn Jean Tennant a/k/a Carolyn J. Tennant	
	Susan Stevens	
	Jeffrey Culver	
	Donna Breton, Attorney-in-Fact for Francis J. Mendala	
	Anthony Scott Taylor	
	Allida Kirkland	
	Beth A. Perchuk	
	Neely Brame	
	Suzanne Irene McConnell f/k/a Suzanne Irene Cross	
	Daniel Ray Tennant	
	Tara Lynn Owens	
	Toni Lindsey Greene a/k/a Toni Haight Greene	
	Marcy Annette Taylor	
	Daniel Drew Funari	
	Cory Adam Dintaman	
	Carol Jean Culver, by her Attorney-in-Fact, Julie R. Zumbach	
	David R. Cross	
	Alicia Kennett Saintz	
	Jimmy Randall Tennant	
	Randall M. Gray	
	Kristi L. Etchill	
	Vickie Lynn Bean	
	Anne Taylor a/k/a Ann Taylor	
	Jacqueline A. Unger	
	Donna C. Turner f/k/a Donna Charlene Tennant	
	Jennifer Sparks	
	Candace Henderson	
	Sandra Miller	
	Amy N. Brame	
	Debra Deanna Brodmeier a/k/a Debra Dianna Brodmeier	
	Derrick Wayne Tennant a/k/a Derrick Wayne Tenant	
	Stephen T. Tennant	
	James David Tennant	
	Kimberly Dawn Coker a/k/a Kimberly Dawn Huggins	
	Sherri Lynn Carpenter	
	Larry Dillon	
	Julie R. Zumbach	
	Pamela K. Tennant	
	Pamela Lane Tennant	
	Patricia Jane Tennant	
	Donald G. Tennant, II	
	Jill Ellen Carpenter	
	Dawn Marie Crews a/k/a Dawn Marie Cruz (nee Bean) f/k/a Dawn Marie Collier	
	Dale Robert Edinger	
	Raeann Jones	
	Bradford Wilson a/k/a Bradford A. Wilson	
	Linda Supplee a/k/a Linda K. Supplee a/k/a Linda Kaye Supplee	
	Bruce Edinger	
	Ronald Lee Cross a/k/a Ronald L. Cross, by his Attorney-in-Fact Janet A. Cross	
	Richard D. Pyles	
	Tracy Lynn Litzinger	
	Nancy A. Kallas	
	William J. Tennant, Jr.	
	Renald Lewis Jeslosky	
	Debra Jean Dorsey a/k/a Debra Dorsey	
	Tonya L. Lyons	
	Stephen Labler	
	Lisa Marie Labler Grant f/k/a Lisa Labler	
	Dennis L. Hudson	
	Lauren Lynn Luckert	
	Harriett L. Findham Anderson	
	Belinda Caudle f/k/a Belinda Anderson	
	Todd L. Stephen	
	Rebecca E. Quick	
	Derek Alred	
	Roxana Denise Hardman n/k/a Roxana Cahill	
	Marvin K. Wilson a/k/a Marvin Keith Wilson	
	Howard J. Cross	
	Audrey F. Reed	
	Phillip Lee Dillon	
	Marjorie Christy	
	Arden Lee Culver	
	Steven J. Christy	
	Michael A. Christy	
	Miriam Dianne Johnson	
	Elyjah Bales	
	Deanne Lemley Hudson	
	Robin M. Hudson	
	Jackie Sue Dillon Stewart	
	Jody Ann Hunter	
	Pollyanna L. Mallongas	
	Kenneth M. Quick	
	Randall Craig Hurt a/k/a Randal Craig Hurt	
	Dustin Alred	
	Tori Emberson	
	Eric Blaine Tennant	
	Robert W. Tennant a/k/a Robert Wayne Tennant	
	Lisa Michelle Clelland	
	Catherine A. Johnson	
	Kenneth D. Williams and Ella Joanna Williams, husband and wife	
	Nancy Lee Bennett a/k/a Nancy Bennett	
	Bailey F. Lippard	
	Mary Kay Tennant, Guardian on behalf of Darrian Marie Tennant	
	Charles Edward Howard	
	Denise Lynn Cocozzo	
	Patricia A. Tennant, Life Tenant, by her Attorney-in-Fact, Gina T. Blosser a/k/a Gena Blosser, Gina T. Blosser a/k/a Gena Blosser, Remainderman, Rebecca Tennant f/k/a Rebecca Butcher, Remainderman, and Tina R. Long a/k/a Tina Tennant, Remainderman	
	Gina T. Blosser a/k/a Gena Blosser	
	Tina R. Long a/k/a Tina Tennant	

08/28/2026

	Rebecca Butcher f/k/a Rebecca Tennant	
	Dixie Bryant	
	Robert Lee Yost	
	Reginald K. Tennant	
	Robert K. Tennant and Valerie D. Tennant	
	Stephen A. Jones	
	Daniel O. Porte	
	Douglas Alan Swisher	
	Francis Gregory Swisher	
	Jodi Noelle Swecker	
	Donna L. Downes	
	Michael B. Tennant	
	Joseph P. Tennant	
	Jeffrey Dewayne Williams	
	Chris Layman	
	Samuel Moore	
	Lynda Williams	
	Paul McBride	
	Paula McBride	
	Cheryl Lee Clark	
	Marguerite Steinhäuser Abel	
	Daniel Lee Abel	
	Holly A. Ray	
	Christy Mathewson Tapley, Jr.	
	Terry Norman Tapley	
	James Daniel Krotzer	
	Karl Von Krotzer	
	Stephen Ray Haught	
	Carol Tidwell	
	Kimberly Ann Hadfield	
	Christopher Nolan Johnson	
	Kendra Denise Forney a/k/a Kendra Denise Johnson	
	Krystal Lark Tuttle f/k/a Krystal Lark Dunbar a/k/a Kristal Lark Dunbar	
	Christopher Mark Tuttle	
	Laura McMahon	
	Sharon McClintock	
	Sonya Henry	
	John M. Moran	
	Kathleen Ann Toothman	
	Ricky Lee Satterfield	
	Dawn Usara	
	Denzil Brent Wilson	
	Daniel Wayne Wilson	
	Sharon Sue Nickasch f/k/a Sharron Sue Wilson	
	Mark Douglas Rogers a/k/a Mark Rogers	
	Rosalea Shores	
	Isabelle Vacher Tate	
	Cynthia G. Lowther	
	Mary Ann Dierolf	
	Kathryn M. Holcomb	
	Simon Andrew Tennant, II	
	Tamara Joy Mitcham f/k/a Tamara Joy Burns	
	Paula Diane Underwood	
	Daniel Stephen Burns	
	Marvin Miller Mayhew	
	Thelma Darlene Mayhew a/k/a Thelma Snyder	
	Christopher T. Linville	
	Terry Christopher Lipperd	
	Harold K. Lipperd	
	Dolly Amanda Lipperd	
	Christy Leigh Craft	
	William J. Davis	
	Jakie Christy	
	Mark D. Christy	
	Kevin W. Christy	
	Sherry McKeever	
	Bart Blocker	
	Marcus Edinger	
	Patrick Edinger	
	Connie Makuch	
	Patricia J. Dillon	
	Richard C. Nelson	
	Lori Rohrer f/k/a Lori Whitel	
	Shawn M. Nelson	
	Jennifer L. Christy	
	Constance Sue Morrison a/k/a Constance S. Robb	
	Erin Bane Field	
	Erik S. Johnson	
	Lorraine Chisholm	
	Billie Florence Ormiston	
	James E. Dean	
	Brian Douglas Walsh	
	Rhodes, Butler & Dellinger, PC, Trustee of the Larry B. Morris Revocable Trust under agreement dated May 26, 2023	
	Donald Steven Lemley	
	James B. Legg	
	James P. Eisman	
	Jennifer Sabo Eisman a/k/a Jennifer Sabo	
	Cheryl Lynn D'Alessandro	
	Laura Lee D'Alessandro Myers	
	Mark A. D'Alessandro	
	Eric Richard D'Alessandro a/k/a Eric R. D'Alessandro	
	John T. Eisman	
	Craig S. Eisman	
	Clara Jean Edwards f/k/a Clara Jean Bean	
	Carol L. Koenes f/k/a Carol L. Cross	
	Carissa Michelle Allen	
	Melissa C. Weaver f/k/a Melissa C. Allen	
	Barbara Elaine Wright	
	Andrew Tucker	
	Peter Tucker	
	Glenn E. Rowland	
	Harold J. Cross and Jean C. Cross as Co-Trustees of the Harold James Cross and Jean C. Cross Revocable Inter-Vivos Trust	
	Richard J. Goddard	
	Arlene Jackman Crenshaw	
	Joseph J. Piek	
	Nancy L. Beauvais a/k/a Nancy Lee Beauvais	
	Donna L. Holly	
	Laurie A. Coles a/k/a Laura Coles	
	Terry Marie Watkins	
	Martina Beauvais a/k/a Martina Therese Beauvais	
	Tracie E. Lowrance f/k/a Tracie Elsie Marron	
	William Ralph Cross	
	Timothy Michael Funari	
	Jaime S. Funari	
	Shirley A. Ballard	
	Roger Keith Ballard	
	Sharon Lane, f/k/a Sharon Ballard	
	Dawn Marie Kester a/k/a Ellen Dawn Kester	
	Ernest Myron Kemp	
	Timmy Lee Kemp	
	Patrick Tennant	
	Christopher Dane Tennant	
	Ann A. Mayhew	
	Olivia Allen	
	Kayleah Allen	
	Liberty Allen	
	Samuel Allen, II, a/k/a Sammy Allen	
	Alfred Lee Christy, Jr.	
	Janet L. Christy	
	Allida K. Beauvais Grimsley	
	Michelle Dawn Funari	
	Willard Eugene Dillon	
	Steven D. Dillon	
	Julie Knight	
	Andy Lasater	

08/28/2026

TRACT ID	SURFACE OWNER	LESSOR	PIN
84	Denny R. Thomas, et ux, et al	Homer Cross	1-12-42
			1-19-14
			1-19-14.1
			1-19-14.2
		Virginia B. Cross	
		Waldo C. Lowe	
		William C. Cross and Annette P. Cross	
		Kimberly Cross Holden and Joseph Holden III	
		Jennifer Cross Ernest and Matthew Ernest	
		Norma Jean Pritt and Charles Pritt	
		Betty Jean Cross	
		Charles A. Williamson and Cynthia Williamson	
		Judy Garner and Lionel Garner	
		Charles C. Lohmes	
		Bret A. Lohmes	
		Mary G. Emiling and Thomas Emiling	
		Richard L. Cross and Carrie Cross	
		Patricia McMillan and Richard McMillan	
		Joe E. Cross	
		Donald R. Cross, Sr. and Velma Cross	
		Debra Kay Cantrell	
		Antero Resources Corporation	
		Angela Cross Harr f/k/a Angela Cross Fellows	
		Channing Marie Harbin f/k/a Channing Marie Cross McGinnis	
		Ronald Joseph Cross	
		Zachary Joseph Cross	
		Keltha K. Flin f/k/a Keltha K. Williamson	
		Southwest PA Union Investors II, LLC	
		Linda L. Cuzzort f/k/a Linda Bullock	
TRACT ID	SURFACE OWNER	LESSOR	PIN
92	CNX RCP LLC	Terrance W. Mason	1-13-15
			1-13-15.1
			1-13-15.2
		Debra L. Prader	1-13-15.3
TRACT ID	SURFACE OWNER	LESSOR	PIN
94	John W. Jones	Charles W. Copeland and Janice C. Copeland, husband and wife	1-18-24
		Northeast Natural Energy	
		EGT Production Corp.	
		EGT Production Corp.	
TRACT ID	SURFACE OWNER	LESSOR	PIN
95	Norman Core, et al	Norman Core, Widower	1-18-1
			1-18-1.1
			1-18-2
		Deep Rock Mineral Group LLC	
		Northeast Natural Energy	
		EGT Production Company	
		EGT Production Corp.	
TRACT ID	SURFACE OWNER	LESSOR	PIN
106	John B. Koch, et al	Gary L. Truce, single	1-18-23
		John B. Koch, a married man, dealing with his sole and separate property	
		Loretta Koch, widow	
		Thomas W. Koch, single	
		Paul V. Leach, a married man, dealing with his sole and separate property	
TRACT ID	SURFACE OWNER	LESSOR	PIN
107	Amos S. Wise, et al	Phoenix Energy Resources	1-18-23.2
		Northeast Natural Energy LLC	
TRACT ID	SURFACE OWNER	LESSOR	PIN
109	William C. Sargent, et ux	Thomas Sollars and Martha A. Sollars, husband and wife	1-18-25
			1-18-25.1
		Stone Hill Minerals Holdings, LLC	
		TH Exploration, LLC	
TRACT ID	SURFACE OWNER	LESSOR	PIN
111	Douglas T. Mercer, et ux	Masonic Charity Foundation of Oklahoma, f/k/a Most Worshipful Grand Lodge, Ancient Free and Accepted Masons of the State of Oklahoma	1-18-35
		William E. King and M. Cynthia Barnhart, Trustees of the John and Joann King Irrevocable Trust dated December 19, 2019	
		Joretta Garrison Pritchett	
		Nancy Garrison Foster	
		Patricia Garrison Foster	
		Mary Garrison Miller	
		CLCA Drilling, LLC	
		Rice Drilling B, LLC	
TRACT ID	SURFACE OWNER	LESSOR	PIN
112A	Thomas O. Brinegar III, et al	Thomas O. Brinegar, III and Susan A. Brinegar, husband and wife	1-18-33
TRACT ID	SURFACE OWNER	LESSOR	PIN
113	Austin J. Ponceroff, et al	Shuman, Inc.	1-18-32
			1-18-32.1
			1-18-32.2
		Northeast Natural Energy LLC	
		Bounty Minerals, LLC	
TRACT ID	SURFACE OWNER	LESSOR	PIN
115	CONSOL Mining Company LLC	John E. Stankola	1-23-6
TRACT ID	SURFACE OWNER	LESSOR	PIN
117	Betty J. Martino, et al	NNE Properties II LLC	1-23-9
		Ridgetop Appalachia LLC	
		Frank J. Falla Jr	
		Sam Falla	
		Bernice T. Cook	
		The Gerakline Holmes Living Trust	
		Elizabeth Gaylene Owen	
		Janice Harris	
		Amanda Hollis	
		Kathy Ferguson Tidd	
		Peter R. Roseberry	
		Marlene L. Shirey a/k/a Marlene Shirey	
		Richard L. Sharp	
		Lorene Welch	
		Steven L. Welch and Ellen B. Welch, his wife	
		Sonya R. Shrum	
		Northeast Natural Energy LLC	
		EGT Production Corp.	
		Shuman, Inc.	
		Northeast Natural Energy LLC	
		Northeast Natural Energy LLC	
		Northeast Natural Energy LLC	
		EGT Production Company	
		Equinor USA Onshore Properties Inc.	
		Northeast Natural Energy LLC	
		NNE SP LLC	
		EGT Production Corp.	
		Miles Lee Halcomb a/k/a Miles Lee Halcomb	
		Unknown Heirs and Assigns of Gary D. Tennant	
		Robert Ann Dugas Herman	
		Northeast Natural Energy LLC	
		Derick Allen Cox	
TRACT ID	SURFACE OWNER	LESSOR	PIN
118A	Sheila J. Tennant, et al	Sheila Jane Tennant	1-23-16
			1-23-16.2
			1-23-16.3
		Bounty Minerals, LLC	
		Shuman, Inc.	
		XTO Energy, Inc.	

08/28/2026