


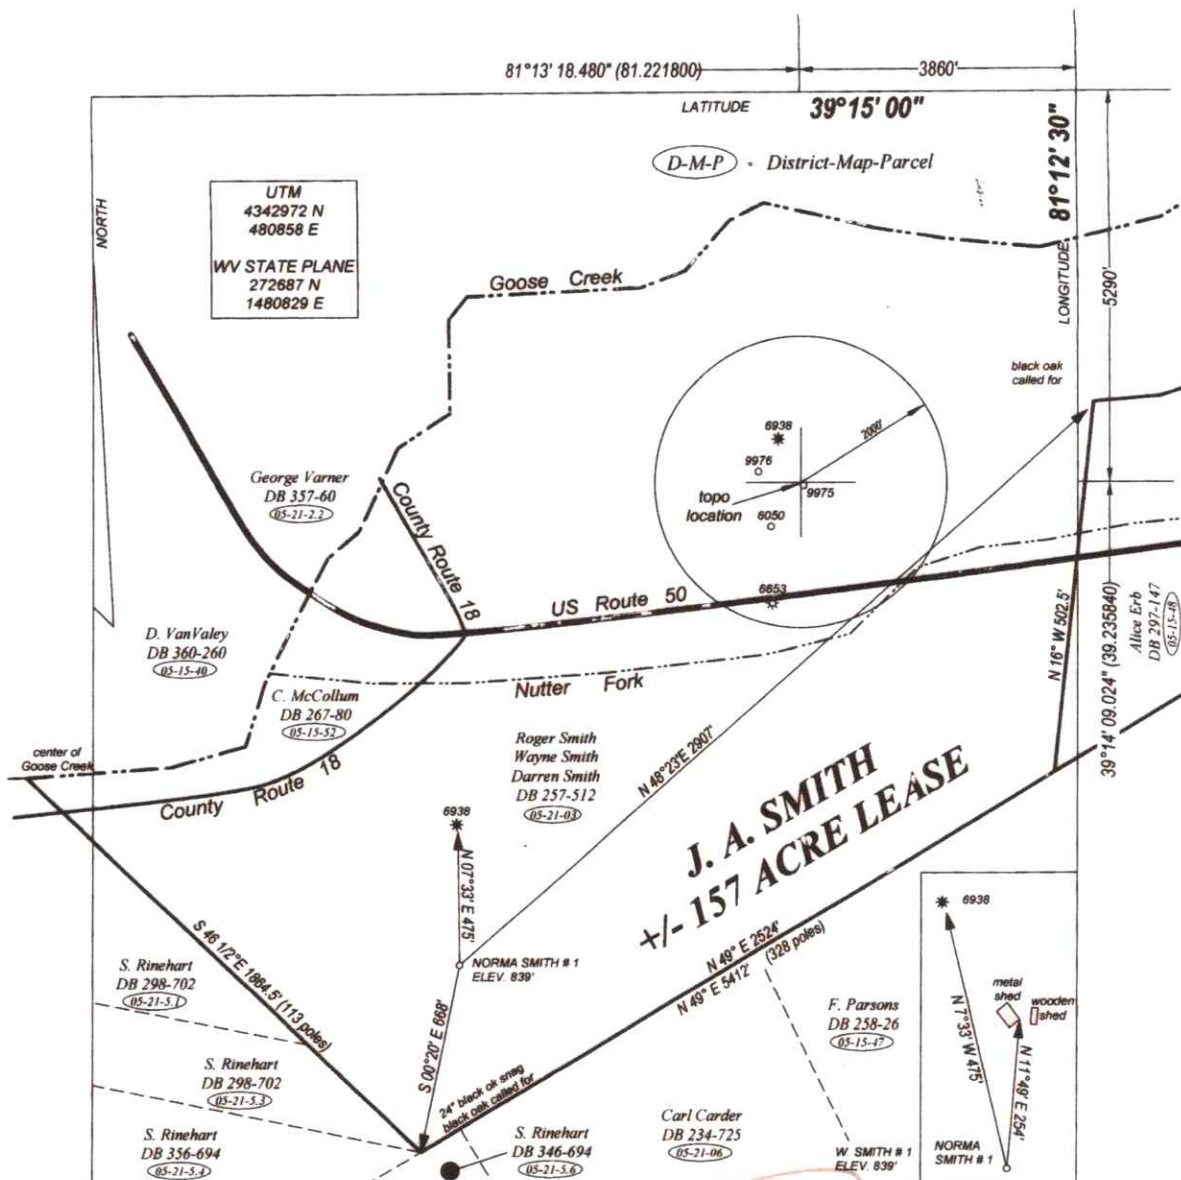


FILE NO. _____
 DRAWING NO. _____
 SCALE 1" = 500'
 MINIMUM DEGREE
 OF ACCURACY 1:200
 PROVEN SOURCE
 OF ELEVATION GPS
 OBSERVATION

I, THE UNDERSIGNED, HEREBY CERTIFY THAT THIS
 PLAT IS CORRECT TO THE BEST OF MY KNOWLEDGE
 AND BELIEF AND SHOWS ALL THE INFORMATION
 REQUIRED BY LAW AND THE REGULATIONS ISSUED
 AND PRESCRIBED BY THE DEPARTMENT OF ENERGY.

(SIGNED)

PROFESSIONAL SURVEYOR: 551

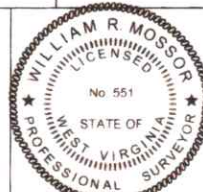

STATE OF WEST VIRGINIA
DEPARTMENT OF ENERGY
DIVISION OF OIL AND GAS

DATE FEBRUARY 12TH, 2023
 OPERATORS WELL NO. NORMA SMITH #1

API 47 - 085 -
 STATE COUNTY PERMIT

WELL TYPE: OIL ☐ GAS ☐ LIQUID INJECTION ☐ WASTE DISPOSAL ☒
 (IF GAS) PRODUCTION ☐ STORAGE ☐ DEEP ☒ SHALLOW ☐

LOCATION: ELEVATION 839' WATER SHED NUTTER FORK OF GOOSE CREEK
 DISTRICT GRANT COUNTY RITCHIE QUADRANGLE CAIRO

SURFACE OWNER ROGER SMITH 1/3, WAYNE SMITH 1/3, ROGER SMITH & DARREN SMITH 1/3 ACREAGE +/- 157.63
 OIL & GAS ROYALTY NORMA SMITH, ET AL LEASE AC +/- 157

PROPOSED WORK: DRILL ☒ CONVERT ☐ DRILL DEEPER ☐ REDRILL ☐
 FRACTURE OR STIMULATE ☒ PLUG OFF OLD FORMATION ☐
 PERFORATE NEW FORMATION ☒
 OTHER PHYSICAL CHANGE IN WELL _____
 PLUG AND ABANDON ☐ CLEAN OUT AND REPLUG ☐

TARGET FORMATION ORISKANY - BASS ISLAND ESTIMATED DEPTH 5700' TO 6300'

WELL OPERATOR MOUNTAINEER WELL SERVICES, LLC
 ADDRESS 114 SOUTHGATE PARKWAY
CAMBRIDGE, OH 43725


DESIGNATED AGENT PAT BRAKE
 ADDRESS P. O. BOX 2722
BUCKHANNON, WV 26201

COUNTY NAME PERMIT

FORM WW - 6

04/10/2026

MOUNTAINEER WELL SERVICES, LLC
Well: Norma Smith # 1
Norma Smith, et al +/- 157 Acre Lease
Grant District Ritchie County West Virginia

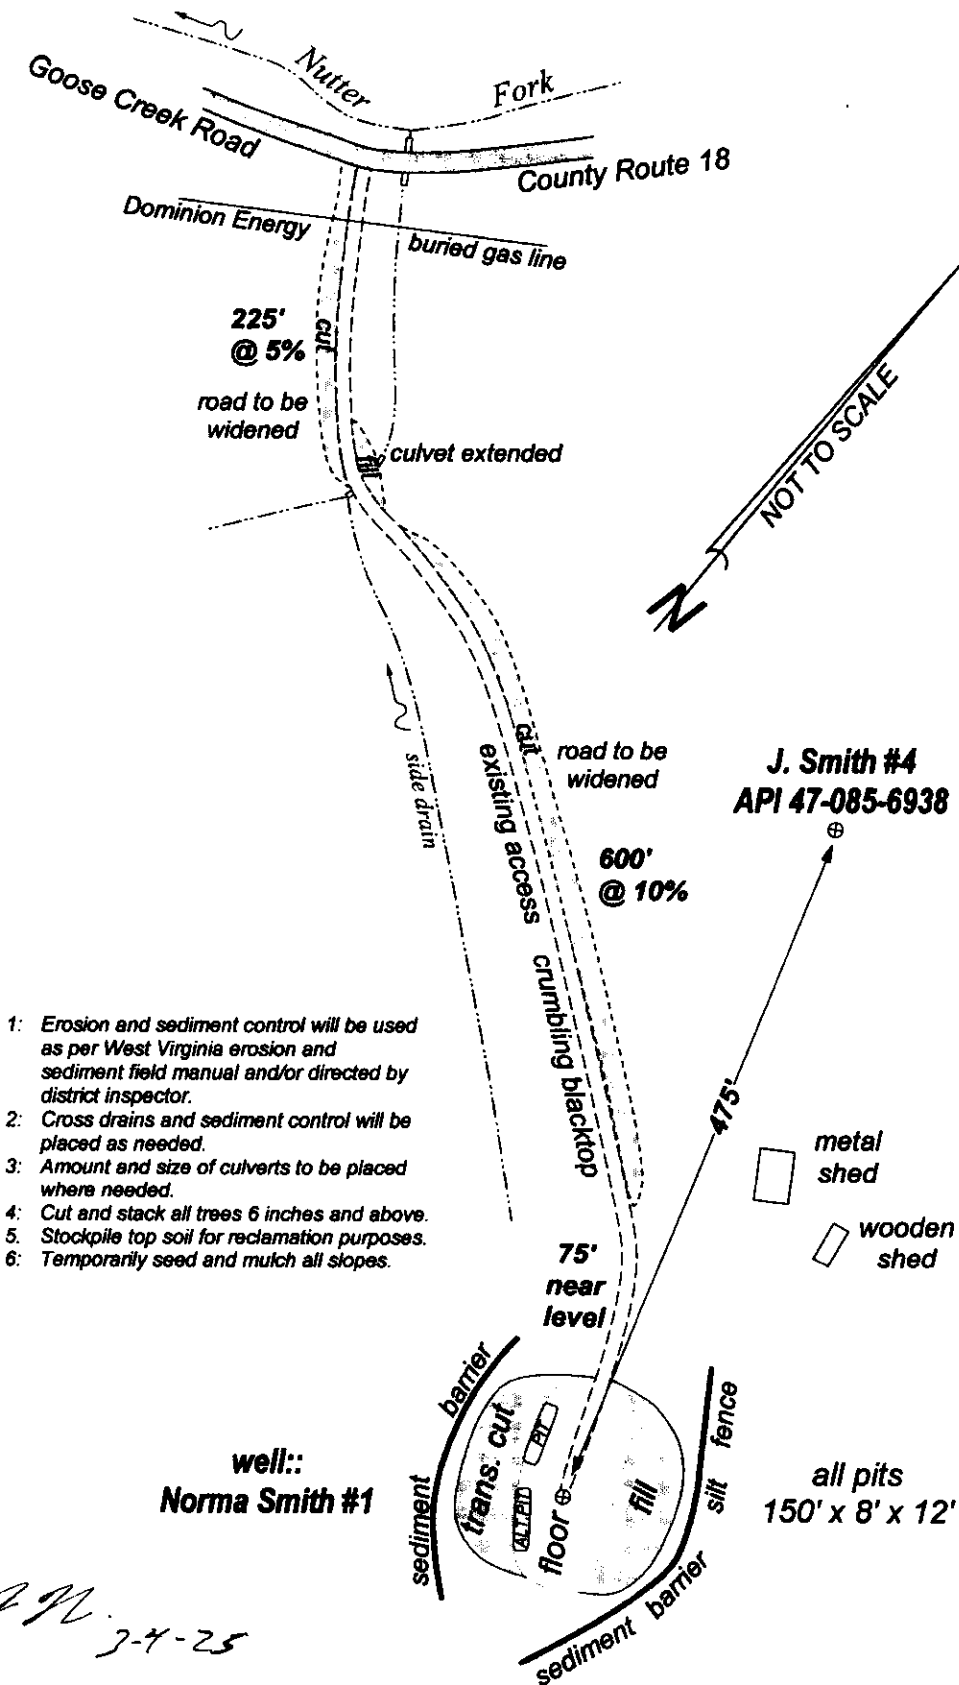

04/10/2026




FILE NO. _____
DRAWING NO. _____
SCALE 1" = 500'
MINIMUM DEGREE
OF ACCURACY 1: 200
PROVEN SOURCE
OF ELEVATION GPS
OBSERVATION

I, THE UNDERSIGNED, HEREBY CERTIFY THAT THIS
PLAT IS CORRECT TO THE BEST OF MY KNOWLEDGE
AND BELIEF AND SHOWS ALL THE INFORMATION
REQUIRED BY LAW AND THE REGULATIONS ISSUED
AND PRESCRIBED BY THE DEPARTMENT OF ENERGY.

(SIGNED)

PROFESSIONAL SURVEYOR: 551

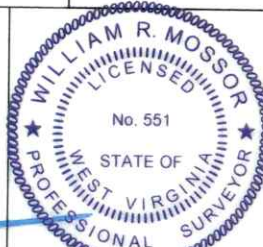

STATE OF WEST VIRGINIA
DEPARTMENT OF ENERGY
DIVISION OF OIL AND GAS

DATE FEBRUARY 12TH, 2025
OPERATORS WELL NO. NORMA SMITH #1

API 47 - 085 - 10560
STATE COUNTY PERMIT

WELL TYPE: OIL ☐ GAS ☐ LIQUID INJECTION ☐ WASTE DISPOSAL ☒
(IF GAS) PRODUCTION ☐ STORAGE ☐ DEEP ☒ SHALLOW ☐

LOATION: ELEVATION 839' WATER SHED NUTTER FORK OF GOOSE CREEK
DISTRICT GRANT COUNTY RITCHIE QUADRANGLE CAIRO

SURFACE OWNER ROGER SMITH 1/3, WAYNE SMITH 1/3, ROGER SMITH & DARREN SMITH 1/3 ACREAGE +/- 157.63
OIL & GAS ROYALTY NORMA SMITH, ET AL LEASE AC. +/- 157

PROPOSED WORK: DRILL ☒ CONVERT ☐ DRILL DEEPER ☐ REDRILL ☐
FRACTURE OR STIMULATE ☒ PLUG OFF OLD FORMATION ☐
PERFORATE NEW FORMATION ☒
OTHER PHYSICAL CHANGE IN WELL _____
PLUG AND ABANDON ☐ CLEAN OUT AND REPLUG ☐

TARGET FORMATION ORISKANY - BASS ISLAND ESTIMATED DEPTH 5700' TO 6300'

WELL OPERATOR MOUNTAINEER WELL SERVICES, LLC
ADDRESS 114 SOUTHGATE PARKWAY
CAMBRIDGE, OH 43725

DESIGNATED AGENT PAT BPAKE
ADDRESS P. O. BOX 2722
BUCKHANNON, WV 26201

04/10/2026

COUNTY NAME
PERMIT