


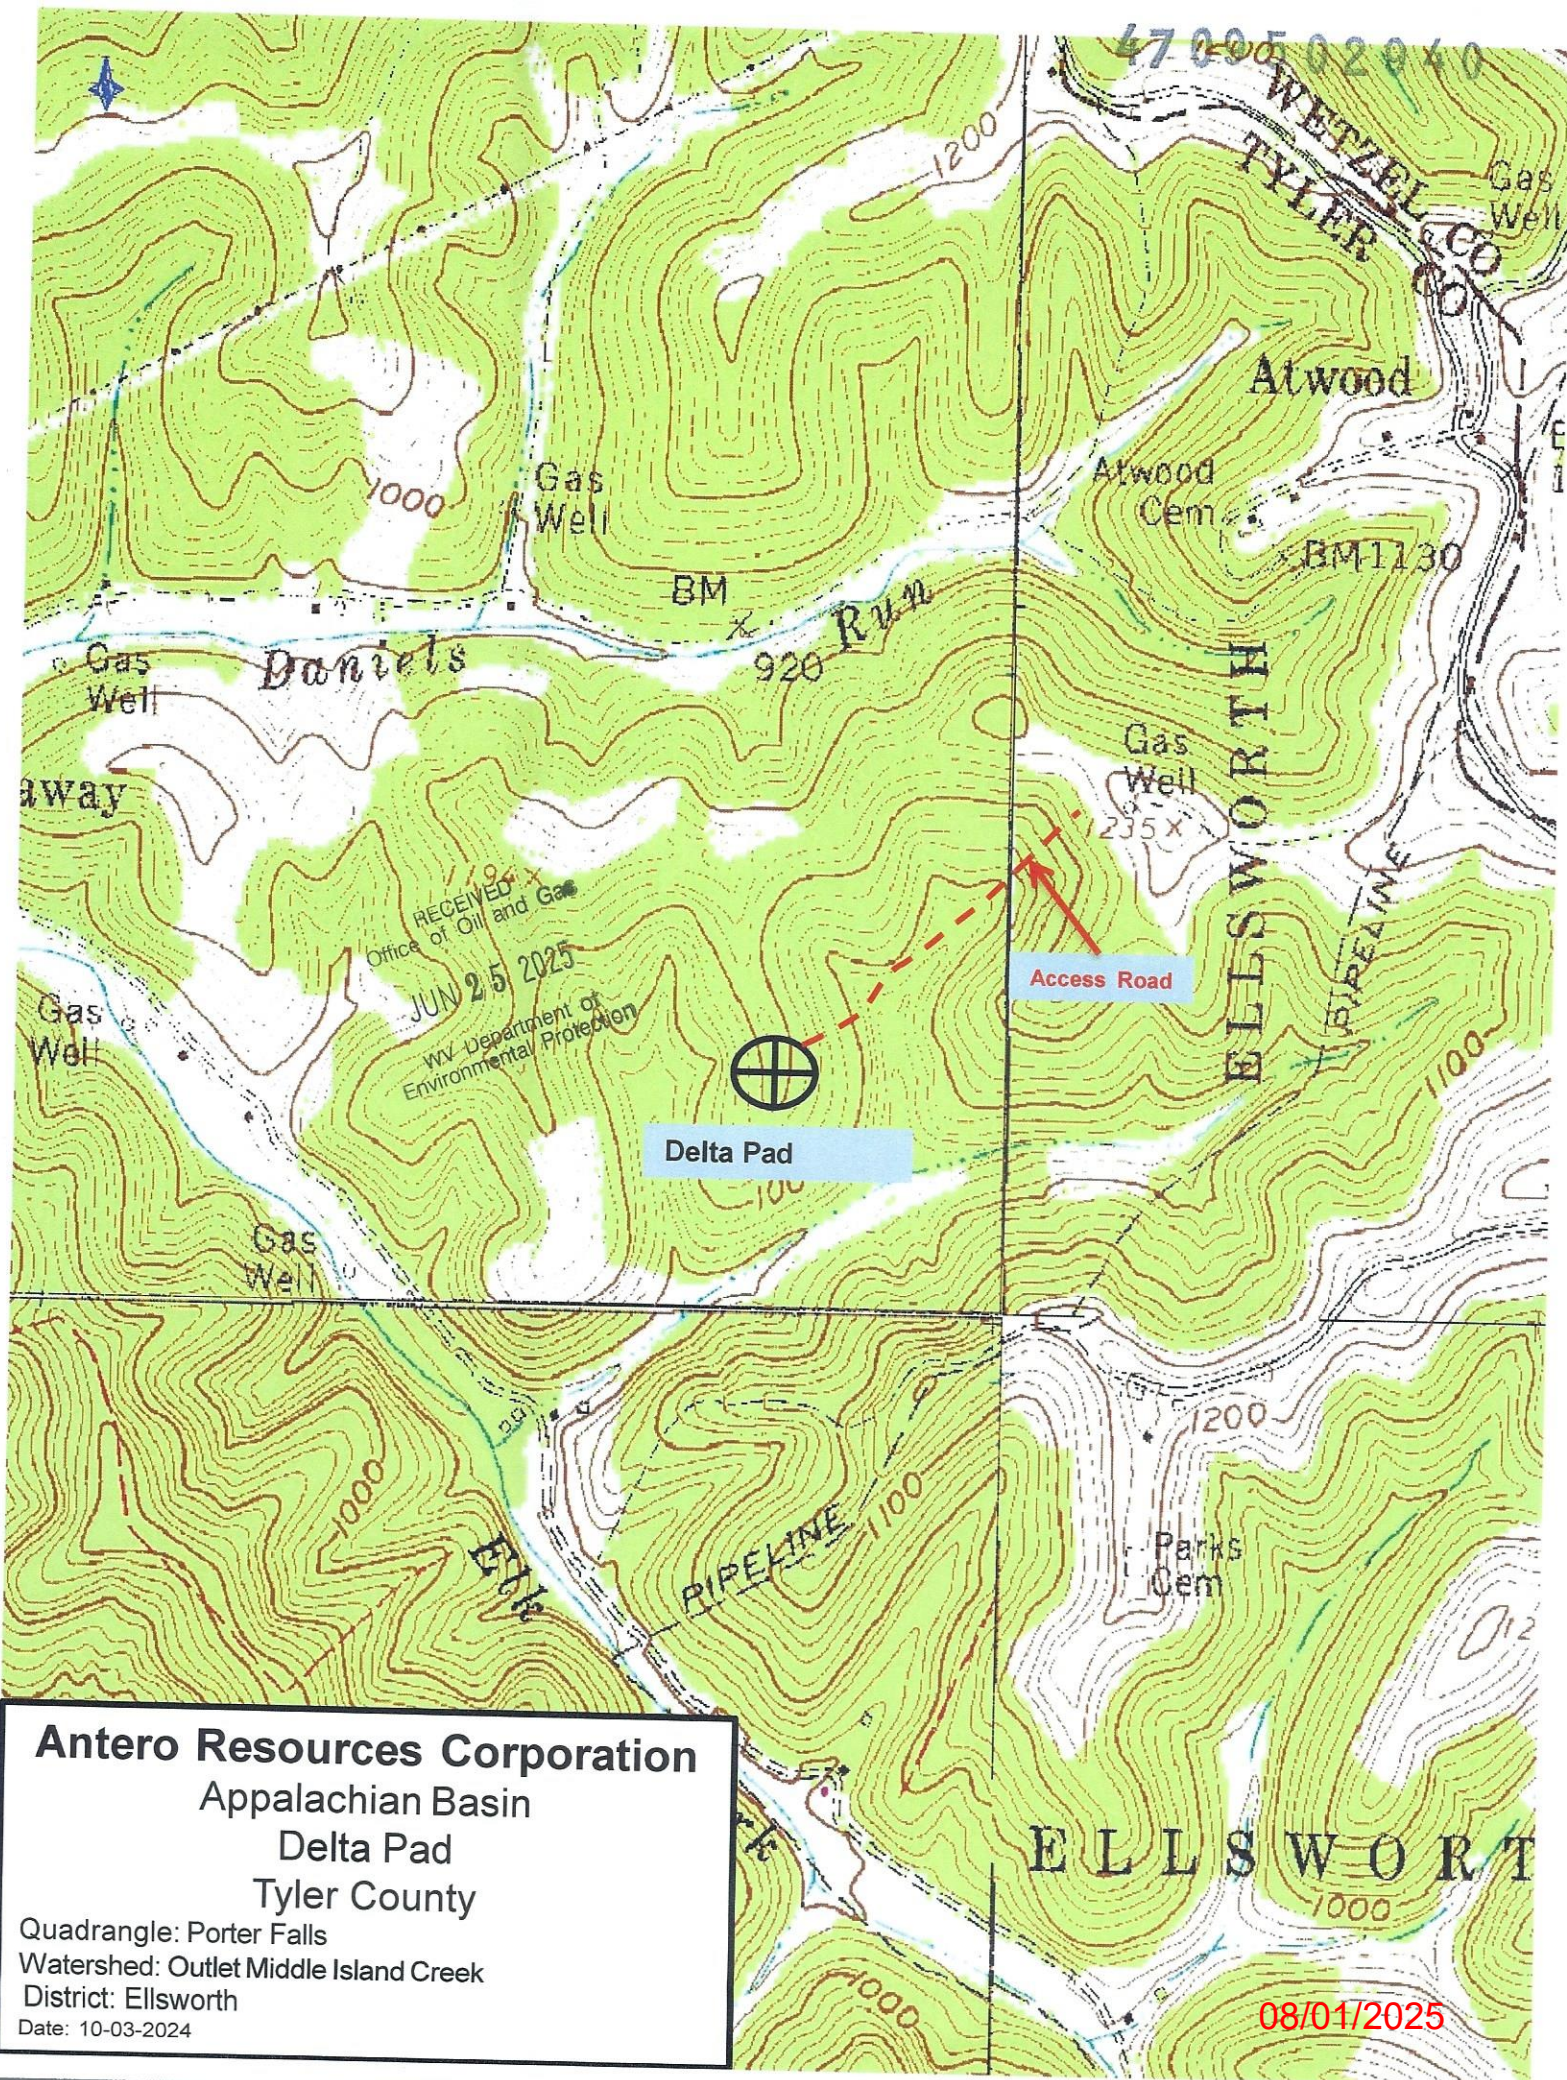

Antero Resources Corporation
Appalachian Basin
Delta Pad
Tyler County

Quadrangle: Porter Falls
Watershed: Outlet Middle Island Creek
District: Ellsworth
Date: 10-03-2024

08/01/2025

LATITUDE 39°32'30"

1,123'

LATITUDE 39°32'30"

10,337' TO BOTTOM HOLE

Antero Resources
Corporation
Well No. Parks #2H

Green District - Wetzel County
17-40 Rodney & Cindy Adams
17-41 Robert & Sherry Ball
17-42 Robert & Sherry Ball
17-43 EQT Production Co.
17-44 EQT Production Co.
17-45 EQT Production Co.
17-47 John Bassett & Agnes Lewis
17-48 Jeremy Jury
18-4 Gary Fred Haight
18-5 Dana Straight & Vicki Glascock
18-8 Donald & Alice Haight
18-9 Courtney VanCamp
18-11 Robert Miller

NOTES:
WELL 2H TOP HOLE INFORMATION:
N: 367,740ft E: 1,646,169ft
LAT: 39°30'10.38" LON: 80°45'14.33"
BOTTOM HOLE INFORMATION:
N: 368,417ft E: 1,648,723ft
LAT: 39°30'17.41" LON: 80°44'41.87"
WEST VIRGINIA COORDINATE
SYSTEM OF 1927 NORTH ZONE.
ZONE WAS DERIVED FROM
MEASUREMENTS TAKEN WITH
TRIMBLE GEOXT SUBMETER
MAPPING GRADE GPS UNIT.
PLAT ORIENTATION, CORNER,
AND WELL REFERENCE TIE LINES
ARE BASED ON GRID NORTH.

(NAD) 83 (UTM) ZONE 17 COORDS:
WELL 2H TOP HOLE INFORMATION:
N: 4,372,622m E: 521,167m
BOTTOM HOLE INFORMATION:
N: 4,372,841m E: 521,941m

(NAD) 27 (UTM) ZONE 17 COORDS:
WELL 2H TOP HOLE INFORMATION:
N: 14,345,130ft E: 1,709,813ft
POINT OF ENTRY INFORMATION:
N: 14,346,321ft E: 1,712,193ft
BOTTOM HOLE INFORMATION:
N: 14,345,849ft E: 1,712,355ft

WV NORTH ZONE
GRID NORTH


14,127'

13,415' TO BOTTOM HOLE


LONGITUDE 80°42'30"

LONGITUDE 80°45'00"

LEASES	
B	GARY F. HAUGHT & SHARON HAUGHT
C	ANDREW HAUGHT & PLEASY HAUGHT

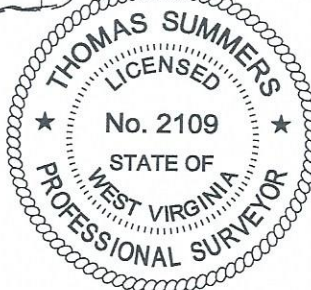

2H TOP HOLE

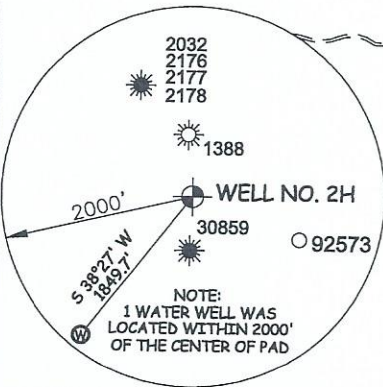

PAD LAYOUT		NOT TO SCALE
○	SAPINERO UNIT 1H	15'
○	SAPINERO UNIT 2H	15'
○	SAPINERO UNIT 3H	15'
○	SAPINERO UNIT 4H	15'
○	PARKS UNIT 1H	15'
○	PARKS UNIT 2H	15'
○	PARKS UNIT 3H	15'

REFERENCES

1" = 300'

WELL NO. 2H

N 27° E

291.0'

N 89° E

274.5'

STAKE/ NAIL, SET

STAKE/ NAIL, SET

NOTES
1. NO OCCUPIED DWELLINGS OR BUILDINGS TWO THOUSAND FIVE HUNDRED (2,500) SQUARE FEET OR LARGER USED TO HOUSE OR SHELTER DAIRY CATTLE OR POULTRY HUSBANDRY ARE LOCATED WITHIN SIX HUNDRED TWENTY-FIVE (625) FEET OF THE CENTER OF THE WELL PAD. THERE ARE NO WATER WELLS OR DEVELOPED SPRINGS WITHIN 250 FEET OF THE PROPOSED WELL.
2. LEASE BOUNDARY AND BEARINGS AND DISTANCES SHOWN HEREON ARE TAKEN FROM TYLER COUNTY DEEDS.

I, THE UNDERSIGNED, HEREBY CERTIFY THAT THIS PLAT IS CORRECT TO THE BEST OF MY KNOWLEDGE AND BELIEF AND SHOWS ALL THE INFORMATION REQUIRED BY LAW AND THE RULES ISSUED AND PRESCRIBED BY THE DEPARTMENT OF ENVIRONMENTAL PROTECTION.

JOB # 24-014WA

DRAWING # PARKS2HS

SCALE 1" = 2000'

MINIMUM DEGREE OF
ACCURACY SUBMETER
PROVEN SOURCE OF ELEV.
SUBMETER MAPPING GRADE GPS

STATE OF WEST VIRGINIA
DEPARTMENT OF ENERGY
DIVISION OF OIL AND GAS

LEGEND

— Surface Owner Boundary Lines +/-
— Adjoining Surface Tracts +/-
— Found monument, as noted

THOMAS SUMMERS P.S. 2109

DATE 05/12/25

OPERATOR'S WELL# PARKS UNIT #2H

47 - 095 - 02940
STATE COUNTY PERMIT

WELL TYPE: OIL ___ GAS ☒ LIQUID INJECTION ___ WASTE DISPOSAL ___
(IF "GAS") PRODUCTION ☒ STORAGE ___ DEEP ___ SHALLOW ☒

LOCATION: ELEVATION PROPOSED - 1,078.0' WATERSHED OUTLET MIDDLE ISLAND CREEK
QUADRANGLE PORTER FALLS 7.5' DISTRICT ELLSWORTH COUNTY TYLER

SURFACE OWNER EQT PRODUCTION CO. ACREAGE 103 ACRES +/-
OIL & GAS ROYALTY OWNER ANDREW & PLEASY HAUGHT LEASE ACREAGE 103 ACRES +/-

PROPOSED WORK: DRILL ☒ CONVERT ___ DRILL DEEPER ___ REDRILL ___ FRACTURE OR STIMULATE ☒
PLUG OFF OLD FORMATION ___ PERFORATE NEW FORMATION ☒ OTHER PHYSICAL CHANGE IN WELL (SPECIFY) ___ PLUG & ABANDON ___ CLEAN OUT & REPLUG ___

TARGET FORMATION MARCELLUS ESTIMATED DEPTH 7,300' TVD 11,600' MD

WELL OPERATOR ANTERO RESOURCES CORP. DESIGNATED AGENT CONRAD BASTON
ADDRESS 1615 WYNKOOP ST. ADDRESS 535 WHITE OAK BLVD.

FORM WW-6 DENVER, CO 80202 BRIDGEPORT, WV 26330

COUNTY NAME PERMIT