


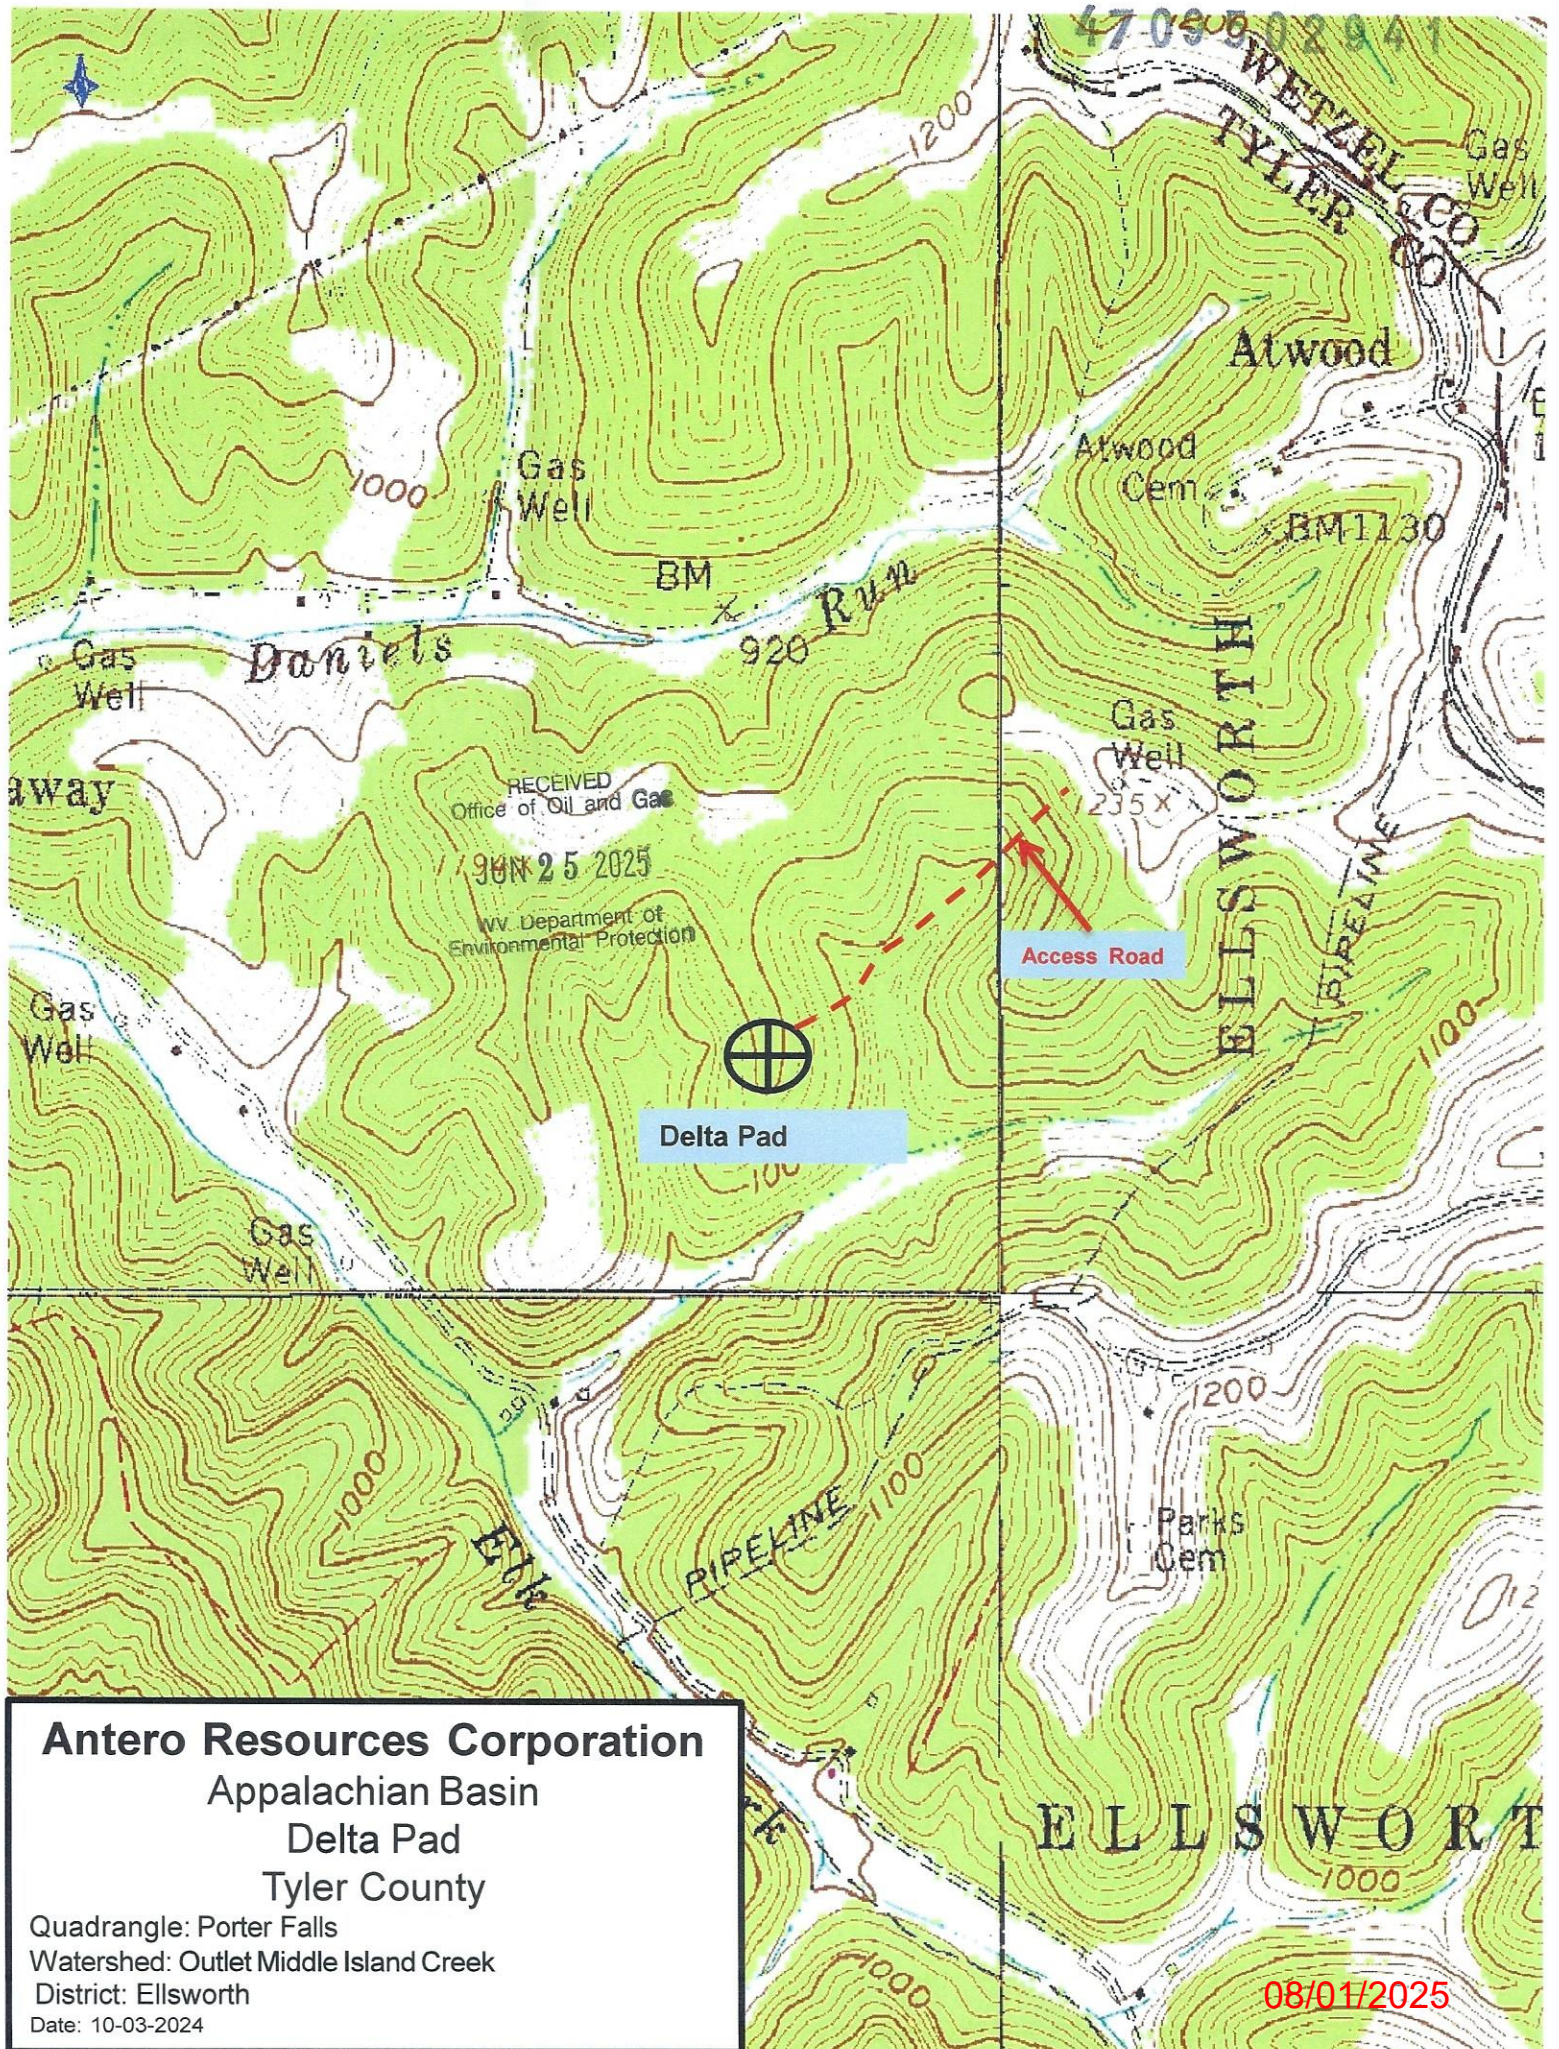

LATITUDE 39°32'30"

1,121'

9,523' TO BOTTOM HOLE

Antero Resources Corporation
Well No. Parks #3H

Green District - Wetzel County	
17-40	Robert & Sherry Ball
17-41	Robert & Sherry Ball
17-42	Robert & Sherry Ball
17-43	EQT Production Co.
17-44	EQT Production Co.
17-45	EQT Production Co.
17-46	John Bassett & Agnes Lewis
17-47	Jeremy J. Jurek
17-48	Gary Fred Haught
18-4	Dana Straight & Vicki Glascock
18-5	Donald & Alice Haught
18-8	Courtney Vancamp
18-9	Robert Miller

NOTES:

WELL 3H TOP HOLE INFORMATION:
LAT: 39°30'10.23" E: 1,646,171ft
LONG: 80°45'14.31"
BOTTOM HOLE INFORMATION:
LAT: 39°30'19.28" E: 1,649,539ft
LONG: 80°44'31.49"
WEST VIRGINIA COORDINATE
SYSTEM OF 1927 NORTH ZONE.
ZONE WAS DERIVED FROM
MEASUREMENTS TAKEN WITH
TRIMBLE GEOXT SUBMETER
MAPPING GRADE GPS UNIT.
PLAT ORIENTATION, CORNER,
AND WELL REFERENCE TIE LINES
ARE BASED ON GRID NORTH.

(NAD) 83 (UTM) ZONE 17 COORDS:
WELL 3H TOP HOLE INFORMATION:
N: 4,372,618m E: 521,167m
BOTTOM HOLE INFORMATION:
N: 4,372,900m E: 522,189m

(NAD) 27 (UTM) ZONE 17 COORDS:
WELL 3H TOP HOLE INFORMATION:
N: 14,345,115ft E: 1,709,815ft
POINT OF ENTRY INFORMATION:
N: 14,346,513ft E: 1,713,006ft
BOTTOM HOLE INFORMATION:
N: 14,346,040ft E: 1,713,168ft

WV NORTH ZONE
GRID NORTH

STONE
N 24°35' W
3,305.0'

STONE
N 05°30' E
2,226.2'

POINT OF
ENTRY
S 17°54' E
500.0'

WELL
NO. 3H



WELL 3H
BOTTOM
HOLE

3H BOTTOM
HOLE


3H TOP
HOLE

LEASES

A	A.J. McHENRY ET UX
B	GARY F. HAUGHT & SHARON HAUGHT
C	ANDREW HAUGHT & PLEASY HAUGHT

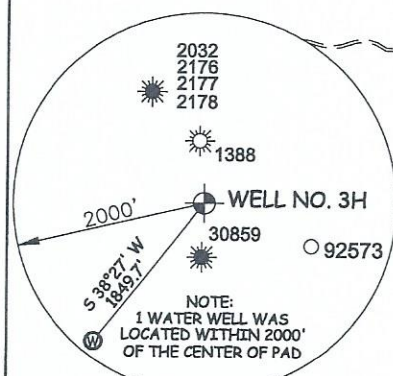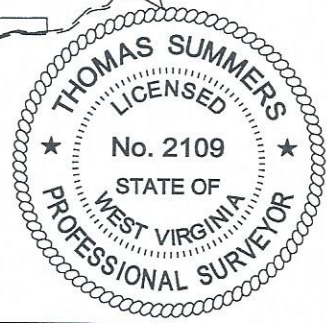

PAD LAYOUT	NOT TO SCALE
○ SAPINERO UNIT 1H	15'
○ SAPINERO UNIT 2H	15'
○ SAPINERO UNIT 3H	15'
○ SAPINERO UNIT 4H	15'
○ PARKS UNIT 1H	15'
○ PARKS UNIT 2H	15'
○ PARKS UNIT 3H	15'

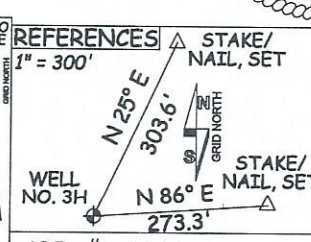

I THE UNDERSIGNED, HEREBY CERTIFY THAT THIS PLAT IS CORRECT TO THE BEST OF MY KNOWLEDGE AND BELIEF AND SHOWS ALL THE INFORMATION REQUIRED BY LAW AND THE RULES ISSUED AND PRESCRIBED BY THE DEPARTMENT OF ENVIRONMENTAL PROTECTION.



STATE OF WEST VIRGINIA, DIVISION
OF ENVIRONMENTAL PROTECTION,
OFFICE OF OIL AND GAS

WILLOW LAND SURVEYING PLLC
220 MASONIC AVE. PENNSBORO
WEST VIRGINIA 26415

JOB # 24-014WA
DRAWING # PARKS3HS
SCALE 1" = 2000'

MINIMUM DEGREE OF
ACCURACY SUBMETER
PROVEN SOURCE OF ELEV.
SUBMETER MAPPING GRADE GPS

STATE OF WEST VIRGINIA
DEPARTMENT OF ENERGY
DIVISION OF OIL AND GAS

NOTES
1. NO OCCUPIED DWELLINGS OR BUILDINGS TWO THOUSAND FIVE HUNDRED (2,500) SQUARE FEET OR LARGER USED TO HOUSE OR SHELTER DAIRY CATTLE OR POULTRY HUSBANDRY ARE LOCATED WITHIN SIX HUNDRED TWENTY-FIVE (625) FEET OF THE CENTER OF THE WELL PAD. THERE ARE NO WATER WELLS OR DEVELOPED SPRINGS WITHIN 250 FEET OF THE PROPOSED WELL.
2. LEASE BOUNDARY AND BEARINGS AND DISTANCES SHOWN HEREON ARE TAKEN FROM TYLER COUNTY DEEDS.

LEGEND
— Surface Owner Boundary Lines +/-
- - - Adjoining Surface Tracts +/-
⊕ Found monument, as noted

THOMAS SUMMERS P.S. 2109

DATE 05/12/25
OPERATOR'S WELL# PARKS UNIT #3H

47 - 095 - 02941
STATE COUNTY PERMIT

WELL TYPE: OIL ☐ GAS ☒ LIQUID INJECTION ☐ WASTE DISPOSAL ☐
(IF "GAS") PRODUCTION ☒ STORAGE ☐ DEEP ☐ SHALLOW ☒
LOCATION: ELEVATION PROPOSED - 1,078.0' WATERSHED OUTLET MIDDLE ISLAND CREEK
QUADRANGLE PORTER FALLS 7.5' DISTRICT ELLSWORTH COUNTY TYLER
SURFACE OWNER EQT PRODUCTION CO. ACREAGE 103 ACRES +/-
OIL & GAS ROYALTY OWNER ANDREW & PLEASY HAUGHT LEASE ACREAGE 103 ACRES +/-
PROPOSED WORK: DRILL ☒ CONVERT ☐ DRILL DEEPER ☐ REDRILL ☐ FRACTURE OR STIMULATE ☒
PLUG OFF OLD FORMATION ☐ PERFORATE NEW FORMATION ☒ OTHER PHYSICAL CHANGE IN WELL (SPECIFY) _____
TARGET FORMATION MARCELLUS PLUG & ABANDON CLEAN OUT & REPLUG _____
WELL OPERATOR ANTERO RESOURCES CORP. ESTIMATED DEPTH 7,300' TVD 12,300' MD
ADDRESS 1615 WYNKOOP ST. ADDRESS 535 WHITE OAK BLVD.
DENVER, CO 80202 BRIDGEPORT, WV 26330