


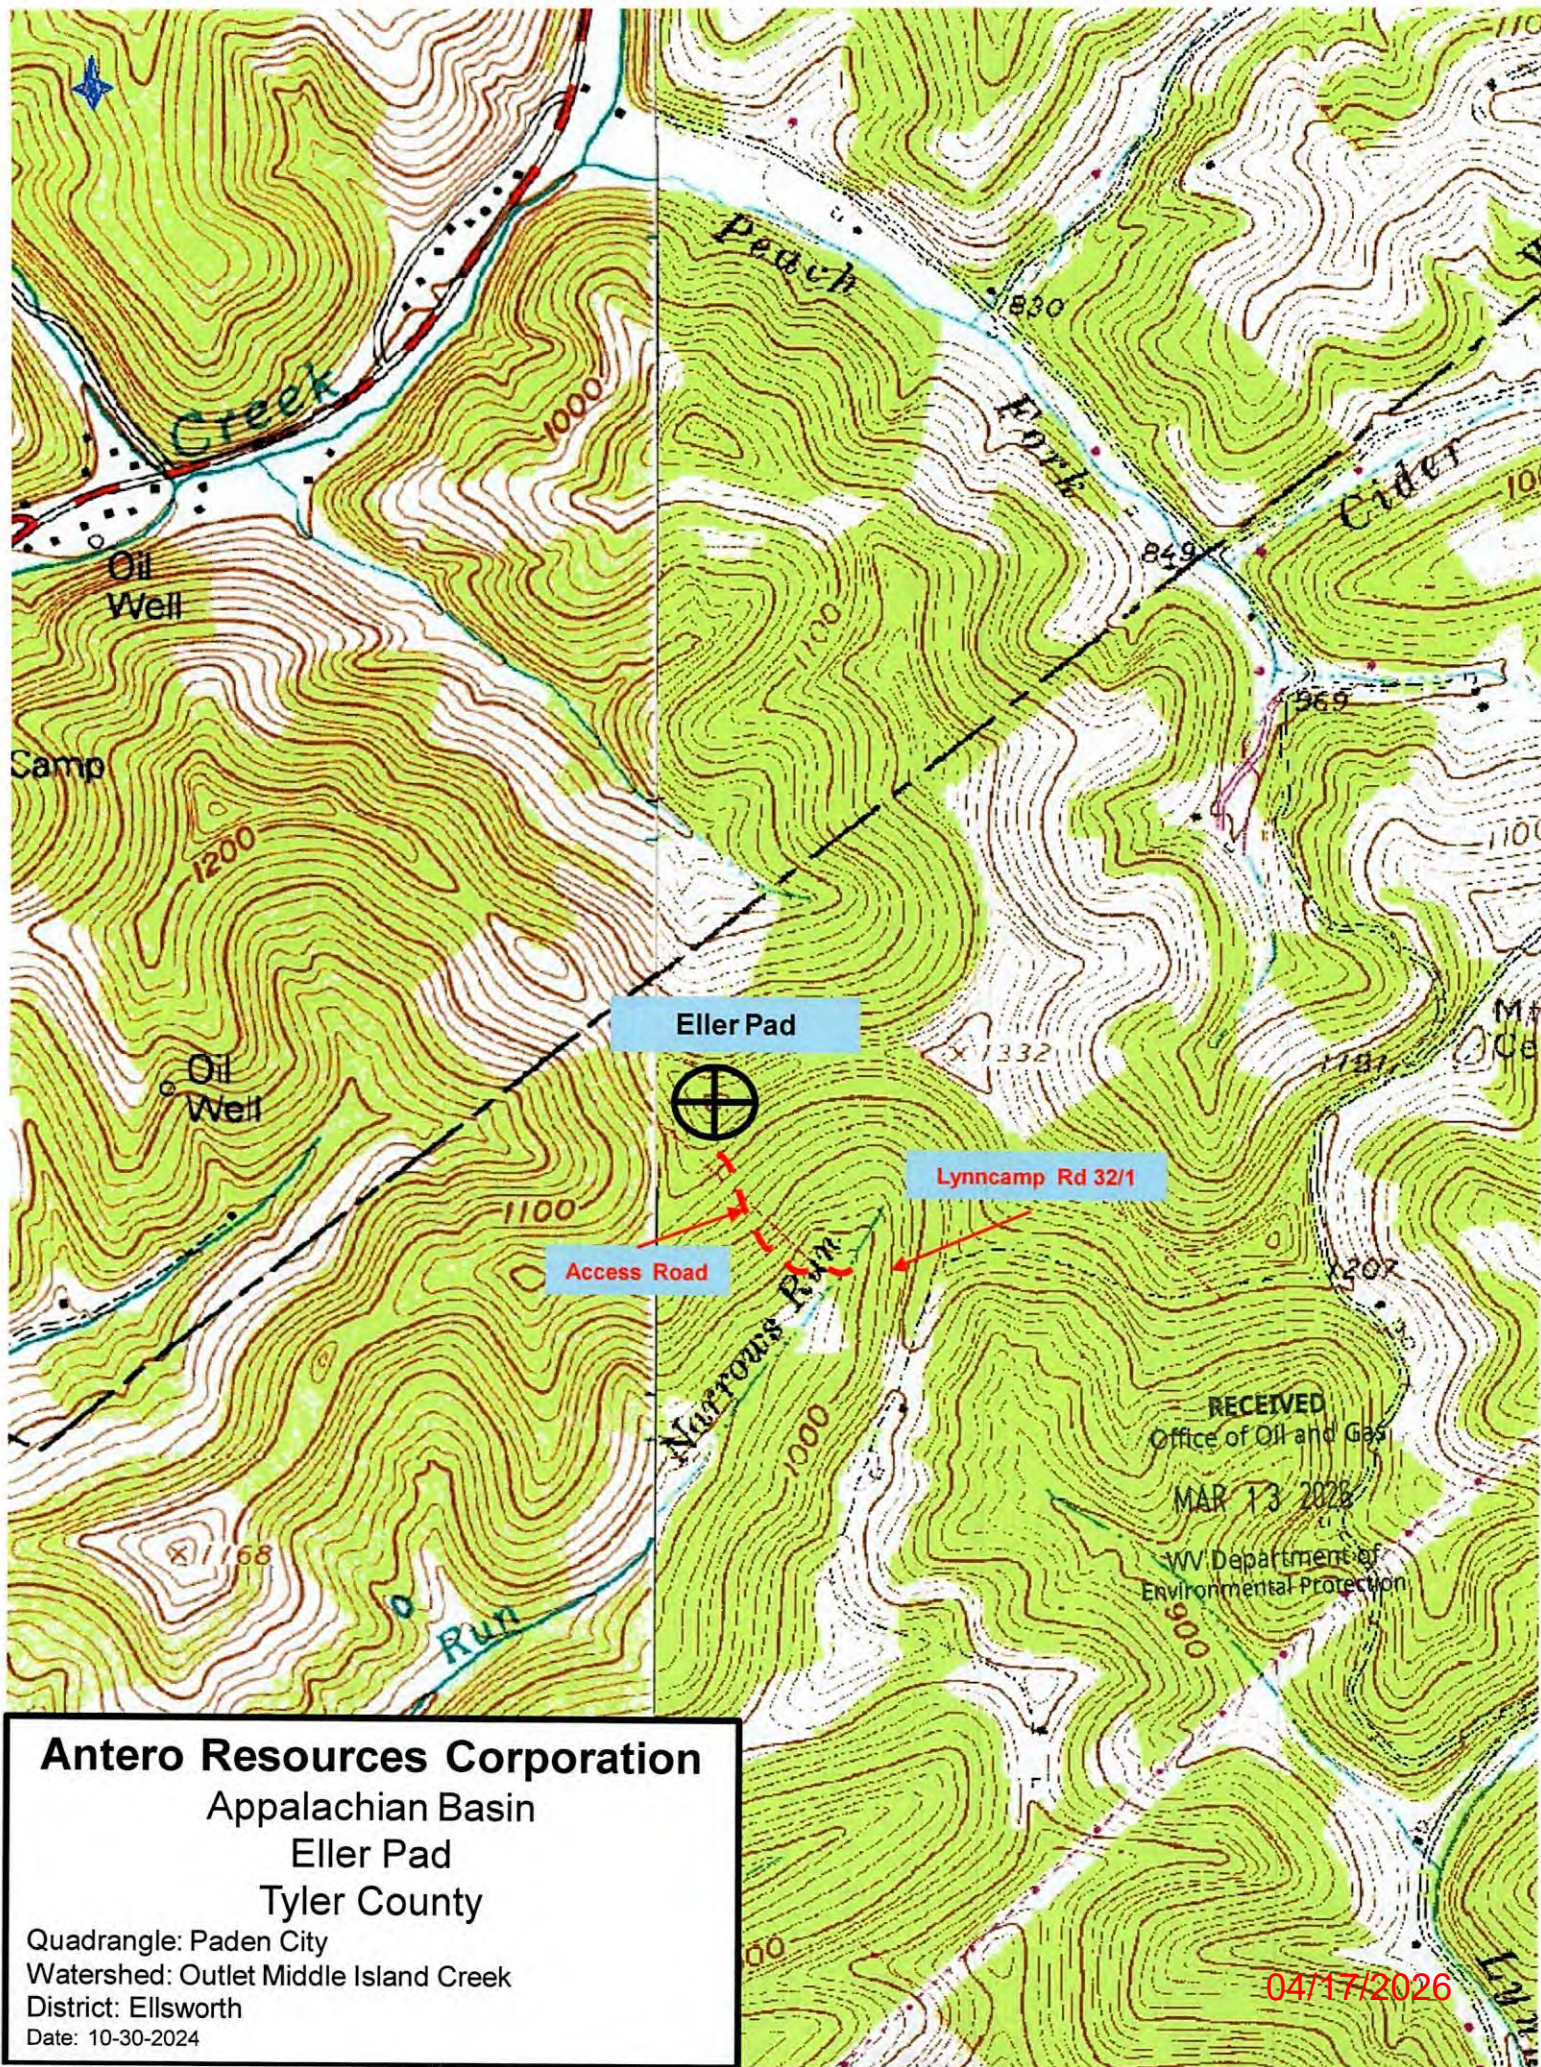

Antero Resources
Well No. Dutch 2H

Antero Resources Corporation



Well Location References

Not To Scale

Stake & Tack

AZ104°
43g'

Proposed Well No.
Dutch Unit 2H

AZ328°
415'

Stake & Tack

Eller Pad

I, the undersigned, hereby certify that this plat is correct to the best of my knowledge and belief and shows all the information required by law and the rules issued and prescribed by the Department of Environmental Protection.



Bradley D. Miller, P.S. 2167



SEAL

Proposed Well No.
Dutch Unit 2H

2000'

Note: No water wells were found within 2000' of proposed well. No occupied dwellings or buildings 2,500 square feet or larger used to house or shelter dairy cattle or poultry husbandry are located within 625' of the center of the well pad.

11,163' to Bottom Hole

11,371' to Top Hole

	Bearing	Dist.
L1	N 39°58' W	4,222.9'
L2	N 25°39' E	2,309.7'
L3	N 58°48' E	2,717.7'
L4	S 44°19' E	4,608.9'
L5	N 17°36' E	1,606.9'

Wellhead Layout (NTS)

N 56°18' E 75.0'

Jade Unit 1H

Mullett Unit 2H

Mullett Unit 1H

Proposed Well No.
Dutch Unit 2H

Dutch Unit 1H

LATITUDE 39 - 37 - 30

LONGITUDE 80 - 50 - 00

Notes

West Virginia Coordinate System of 1927, North Zone based upon Differential GPS Measurements. Well No. Dutch Unit 2H Top Hole coordinates are N: 398,364.02' Latitude: 39°35'08.21" E: 1,612,857.25' Longitude: 80°52'25.25" Bottom Hole coordinates are N: 400,329.74' Latitude: 39°35'27.68" E: 1,613,094.90' Longitude: 80°52'22.60" UTM Zone 17, NAD 1983 Top Hole Coordinates Bottom Hole Coordinates N: 4,381,782.375m N: 4,382,382.456m E: 510,862.559m E: 510,924.980m Plat orientation and corner and well references are based upon the grid north meridian. Well location references are based upon the magnetic meridian.

Notes:

Well No. Dutch Unit 2H UTM Zone 17, NAD 1927 Top Hole Coordinates N: 14,375,183.09' E: 1,676,006.49' Point of Entry Coordinates N: 14,376,722.13' E: 1,676,466.52' Bottom Hole Coordinates N: 14,377,151.84' E: 1,676,211.22'

Dutch Unit 2H Bottom Hole

Con. R/W Marker

N 29°46' W 500'

BTM Hole 7.5' Spot

Top Hole 7.5' Spot

Marked Stone

Marked Stone

5/8 Rebar w/ cap

500' Buffer

Proposed Well No. Dutch Unit 2H

POE L5

Wetzel County

Tyler County

Leases				
A	Beverly Kay Campbell			
B	Robert D. Wetzel			
C	Ridgetop Royalties, LLC			
AP	MB Investments, a West Virginia Partnership			
AQ	MB Investments, a West Virginia Partnership			
AR	MB Investments, a West Virginia Partnership			
AS	Ridgetop Royalties, LLC			
AT	Michael Stillwagner			

Legend



Proposed gas well



Monument, as noted



Existing Well, as noted



Digitized Well, as noted



Creek or Drain



Road



Surface boundary (approx.)



Interior surface tracts (approx.)

ID	TM-Par	Owner	Bk/Pg	Acres
1	3-9	Steven D. & Brenda M. Higgins	313/623	163.34
2	16-67	Robert D. Wetzel	404/372	82.06
3	1-11	Daniel & Amy Witschey Living Trust	OR19/224	122.81
4	16-64	Richard Todd Kay	420/650	29.00
5	17-15	Daniel & Amy Witschey Living Trust	494/578	37.90
6	1-16	Daniel & Amy Witschey Living Trust	OR19/224	20.00
7	17-11	MB Investments	334/56	23.85
8	17-13	MB Investments	334/56	40.26

FILE NO: 272-34-M-24

DRAWING NO: Dutch Unit 2H Short Plat

SCALE: 1" = 1000'

MINIMUM DEGREE OF ACCURACY: Submeter

PROVEN SOURCE OF ELEVATION: WVDOT, Harrisville, WV

STATE OF WEST VIRGINIA

DEPARTMENT OF ENVIRONMENTAL PROTECTION

OIL AND GAS DIVISION

DATE: March 5 2026

OPERATOR'S WELL NO. Dutch Unit 2H

API WELL NO

47 - 095 - D29165

STATE COUNTY PERMIT

WELL TYPE: ☐ OIL ☒ GAS ☐ LIQUID INJECTION ☐ WASTE DISPOSAL

(IF GAS) PRODUCTION: ☐ STORAGE ☐ DEEP ☒ SHALLOW

LOCATION: ELEVATION: Existing Grade 1,274' Proposed Grade 1,254' WATERSHED: Outlet Middle Island Creek QUADRANGLE: Porters Falls

DISTRICT: Ellsworth / Magnolia COUNTY: 04172026

SURFACE OWNER: Steven D. & Brenda M. Higgins ACREAGE: 163.34

ROYALTY OWNER: Beverly Kay Campbell LEASE NO: ACREAGE: 164.28125

PROPOSED WORK: ☒ DRILL ☐ CONVERT ☐ DRILL DEEPER ☒ FRACTURE OR STIMULATE ☐ PLUG OFF OLD FORMATION

☒ PERFORATE NEW FORMATION ☐ OTHER PHYSICAL CHANGE IN WELL (SPECIFY) 7,100' TVD

☐ PLUG AND ABANDON ☐ CLEAN OUT AND REPLUG TARGET FORMATION: Marcellus Shale ESTIMATED DEPTH: 9,800' MD

WELL OPERATOR: Antero Resources Corporation

DESIGNATED AGENT: Conrad Baston

ADDRESS: 1615 Wynkoop Street

ADDRESS: 535 White Oaks Blvd.

Denver, CO 80202

Bridgeport, WV 26330