


LEGEND

- Proposed gas well
- ⊗ Existing Well, as noted
- ⊗ Digitized Well, as noted

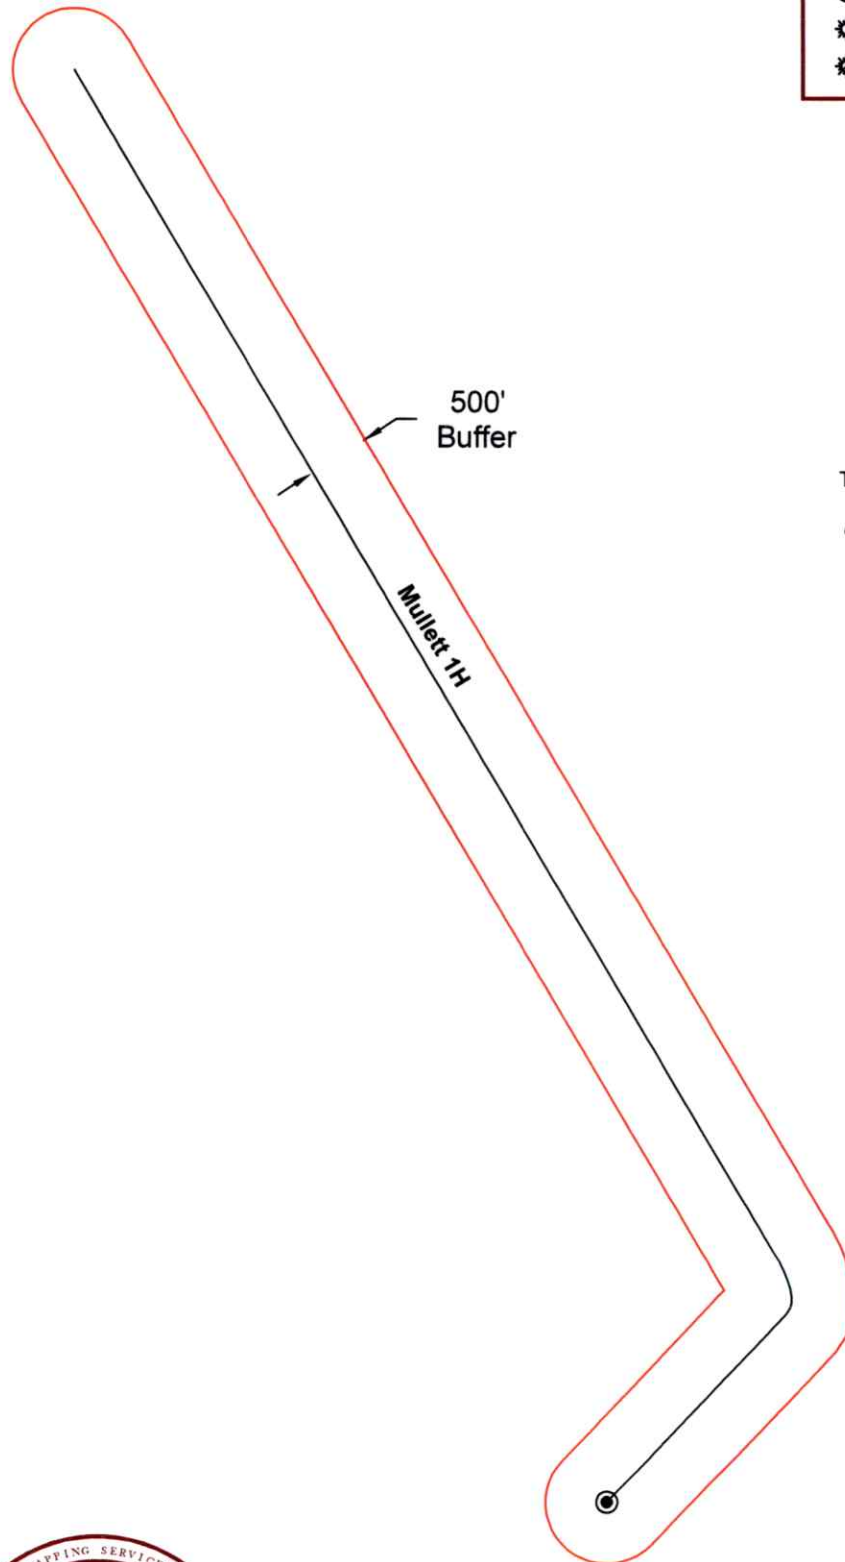

The orientation of this survey is Grid North, and its coordinate base is the West Virginia Coordinate System of 1927, North Zone



RECEIVED
Office of Oil and Gas

MAY 22 2026


WV Department of
Environmental Protection



Bridgeport Office
Phone: (304) 848-5035
Fax: (304) 848-5037

172 Thompson Drive
Bridgeport, WV 26330



PARTY CHIEF: C. Lynch	DRAWN BY: C. Robinson
RESEARCH: J. Miller	PREPARED: May 20, 2026
SURVEYED: Dec. 2016	PROJECT NO: 342-34-M-24
FIELD CREW: C.L., K.M.	SHEET 1 of 1 DRAWING NO: Mullett 1H BHL AOR

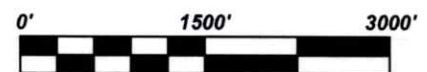

Scale: 1 inch = 1500 feet


06/12/2026

Antero Resources
Well No. Mullett 1H
BHL_MOD
Antero Resources Corporation

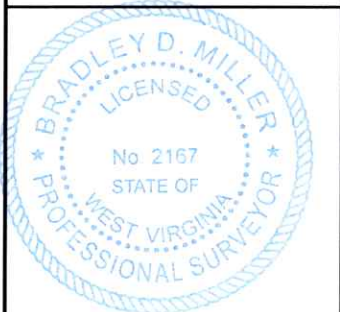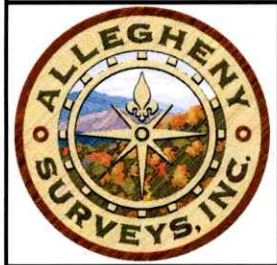

I, the undersigned, hereby certify that this plat is correct to the best of my knowledge and belief and shows all the information required by law and the rules issued and prescribed by the Department of Environmental Protection.

Bradley D. Miller, P.S. 2167

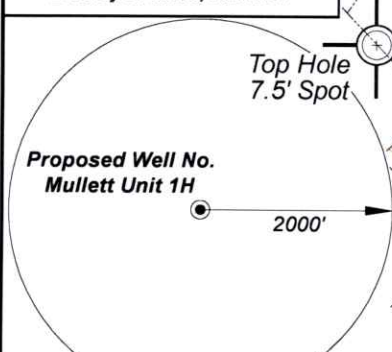

Note: No water wells were found within 2000' of proposed well. No occupied dwellings or buildings 2,500 square feet or larger used to house or shelter dairy cattle or poultry husbandry are located within 625' of the center of the well pad.

FILE NO: 342-34-M-24
DRAWING NO: Mullett 1H Well Plat
SCALE: 1" = 2000'
MINIMUM DEGREE OF ACCURACY: Submeter
PROVEN SOURCE OF ELEVATION: WVDOT, Harrisville, WV

Page 1 of 2

11,359' to Top Hole

Mullett 1H Bottom Hole

See Detail 1

See Detail 2

See Detail 3

500' Buffer

Con. R/W Marker

Wetzel County

Tyler County

Marked stone

5/8 Rebar w/ cap

Proposed Well Mullett 1H Top Hole

Top Hole 7.5' Spot

2000'

Proposed Well No. Mullett Unit 1H
















4,143' to Bottom Hole

11,359' to Top Hole

LATITUDE 39 - 37 - 30

THL LONGITUDE 80 - 50 - 00


BHL LONGITUDE 80 - 52 - 30

Bottom Hole 7.5' Spot

14,337' to Top Hole


2,798' to Bottom Hole

Well Location References

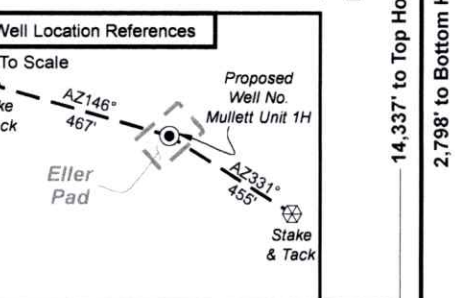

Notes
West Virginia Coordinate System of 1927, North Zone based upon Differential GPS Measurements.
Well No. Mullett Unit 1H Top Hole coordinates are
N: 398,372.34' Longitude: 80°52'25.09"
E: 1,612,869.73' Longitude: 80°52'25.09"
Bottom Hole coordinates are
N: 409,982.49' Longitude: 39°37'02.37"
E: 1,608,518.51' Longitude: 80°53'22.96"
UTM Zone 17, NAD 1983
Top Hole Coordinates Bottom Hole Coordinates
N: 4,381,784.973m N: 4,385,299.921m
E: 510,866.319m E: 509,481.741m
Plat orientation and corner and well references are based upon the grid north meridian.
Well location references are based upon the magnetic meridian.

Notes:
Well No. Mullett Unit 1H UTM Zone 17, NAD 1927
Top Hole Coordinates
N: 14,375,191.62'
E: 1,676,018.82'
Point of Entry Coordinates
N: 14,377,203.98'
E: 1,677,362.65'
Bottom Hole Coordinates
N: 14,386,723.59'
E: 1,671,475.92'

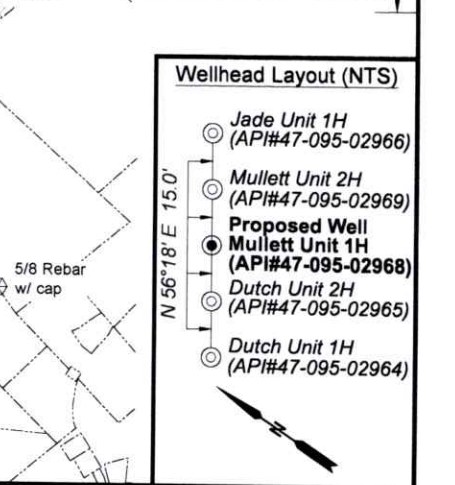

STATE OF WEST VIRGINIA
DEPARTMENT OF ENVIRONMENTAL PROTECTION
OIL AND GAS DIVISION

DATE: April 13 20 26
OPERATOR'S WELL NO. Mullett 1H
API WELL NO
47 - 095 - 02968
STATE COUNTY PERMIT

WELL TYPE: ☐ OIL ☒ GAS ☐ LIQUID INJECTION ☐ WASTE DISPOSAL
(IF GAS) PRODUCTION: ☐ STORAGE ☐ DEEP ☒ SHALLOW
Proposed Elev: 1,254'
Existing Elev: 1,274'
LOCATION: ELEVATION: WATERSHED: Outlet Middle Island Creek
DISTRICT: Ellsworth / Magnolia
SURFACE OWNER: Steven D. & Brenda M. Higgins
ROYALTY OWNER: Beverly Kay Campbell
PROPOSED WORK: ☐ DRILL ☐ CONVERT ☒ DRILL DEEPER ☒ FRACTURE OR STIMULATE ☐ PLUG OFF OLD FORMATION
☐ PERFORATE NEW FORMATION ☒ OTHER PHYSICAL CHANGE IN WELL (SPECIFY) BHL-MOD
☐ PLUG AND ABANDON ☐ CLEAN OUT AND REPLUG TARGET FORMATION: Marcellus Shale ESTIMATED DEPTH: 7,100' TVD 21,400' MD

WELL OPERATOR: Antero Resources Corporation DESIGNATED AGENT: Conrad Baston
ADDRESS: 1615 Wynkoop Street ADDRESS: 535 White Oaks Blvd.
Denver, CO 80202 Bridgeport, WV 26330

QUADRANGLE: Porters Falls
COUNTY: Tyler
ACREAGE: 163.34

LEASE NO: ACREAGE: 164.28125

Antero Resources
Well No. Mullett 1H
BHL_MOD
Antero Resources Corporation

Page 2 of 2

Legend

Proposed gas well

Well Reference, as noted

Monument, as noted

Existing Well, as noted

Existing Plugged Well, as noted

Digitized Well, as noted

Creek or Drain

Existing Road

Surface boundary (approx.)

County line

ID	Lease
1	WVDNR
2	Raymond L. Young
3	Mark M. Mullett
4	Venable Royalty, Limited, et al
5	Jessie A. Thompson
6	Venable Royalty, Limited, et al
12	Brenda Joy Cagle
13	Will E. Morris Heirs Trust
14	John J. Mensore, et al
15	Michael L. Durig & Joyce D. Durig
16	Daniel L. Givens
17	Clyde Bert Snider
18	Mark W. Sands & Patricia S. Sands, H/W, JTWROS
19	Douglas E. McAdams & Barbara Diane McAdams, H/W, JTWROS
25	George William Sine Jr.
27	Willhoite Family Farm Trust
28	Emily Dankowski
37	West Virginia Department of Transportation, Division of Highways
38	William R. McNeely & Peggy Sue McNeely, JTWROS
39	John R. Greathouse
41	BRC Appalachian Minerals I, LLC
42	Conley E. Boggs & Edna L. Boggs
43	West Virginia Department of Transportation, Division of Highways
44	Patricia Wade & Richard Wade
45	Richard Wade
46	Kenneth Ray Allen Jr.
47	Five Star JV II
49	Antero Minerals, LLC
50	Marilyn Mulvey Wetton
51	MB Investments
52	MB Investments
53	MB Investments
54	Ridgetop Royalties, LLC
55	Cider Run Mineral Holdings, LLC
56	Donald R. Reynolds
57	Ridgetop Royalties, LLC
58	Michael Stillwagner
59	Robert D. Wetzel
60	Beverly Kay Campbel
61	Jonathan E. Taylor & Kyli A. Taylor, JTWROS

No.	TM / Par	Owner	Bk / Pg	Ac.
A	-- / --	--	-- / --	--
B	-- / --	--	-- / --	--
C	11 / 15	Melissa McEldowney	A119 / 325	16.90
D	11 / 17	Shirley K. Mullett	WB142 / 752	12.00
E	-- / --	--	-- / --	--
F	11 / 20	Jessie A. Thompson	WB58 / 394	0.55
G	11 / 21	Jessie A. Thompson	325 / 168	0.43
H	11 / 22	Jessie A. Thompson	334 / 460	0.41
I	11 / 37	WVDOH	-- / --	20.17
J	11 / 16	Mensore Family Trust	518 / 370	1.37
K	11 / 16.1	Michael L. & Joyce D. Durig	411 / 777	1.54
L	11 / 16.2	Michael L. & Joyce D. Durig	411 / 777	9.56
M	11 / 56	Melrose Oil & Gas Company Inc.	133 / 61	25.00
N	11 / 73.1	J.C. Mensore Distributor Inc.	334 / 678	10.00
O	11 / 57.2	James Kevin & Tonda Persinger	491 / 137	27.68
P	11 / 73	Myra L. & Gregory V. Hart	443 / 76	50.00
Q	11 / 59	Mark W. & Patricia S. Sands	344 / 387	8.47
R	11 / 60	Douglas E. & Barbra D. McAdams	475 / 272	19.89
S	11 / 72	Robert Eller	442 / 272	37.00
T	11 / 75	Robert Eller	442 / 272	10.62
U	11 / 75.2	Joel Davis & Daniel Ice-Davis	509 / 896	1.58
V	11 / 75.1	Mark D. Partridge	398 / 590	0.56
W	11 / 76	Mark D. Partridge	398 / 590	0.64
X	11 / 77	Beverly & David Cisar	AP105 / 755	1.94
Y	11 / 101.2	Aaron J. Yoho & Megan M. Thomas	446 / 742	2.68
Z	11 / 101	Willhoite Farm Trust	493 / 37	134.51
AA	11 / 102	William R. McNeely	334 / 462	10.23
AB	11 / 103	Willhoite Farm Trust	493 / 37	27.11
AC	12 / 137	Terry A. & Teresa Jackson	498 / 203	0.80
AD	12 / 142	Luther T. Still II & Natasha Still	474 / 599	0.90
AE	12 / 138	Mario J. Costanzo	476 / 768	0.07
AF	17 / 2	MB Investments	347 / 402	73.76
AG	17 / 1	Kenneth E. Sharp	504 / 927	12.28
AH	11 / 103.1	Connie R. Aimmerman	512 / 348	2.89
AI	17 / 5.3	Richard & Patricia Wade	446 / 421	0.50
AJ	17 / 5.1	Richard Wade	458 / 114	0.28
AK	17 / 5.2	Jonathan E. & Kyli A. Taylor	485 / 847	0.25
AL	17 / 5	Kenneth E. Sharp	504 / 927	23.66
AM	16 / 15	MB Investments	372 / 605	22.61
AN	17 / 11	MB Investments	334 / 56	23.85
AO	17 / 8	MB Investments	334 / 56	8.00
AP	17 / 9	MB Investments	494 / 686	1.83
AQ	17 / 6	Jerry W. & Delores Thompson	290 / 333	26.58
AR	17 / 10	MB Investments	334 / 56	20.84
AS	17 / 13	MB Investments	334 / 56	40.26
AT	17 / 15	Daniel & Amy Witschey Living Trust	494 / 578	37.90
AU	17 / 16	Matthew S. Cecil	492 / 91	3.00
AV	1 / 11	Daniel A. Witschey	OR194 / 224	122.81
AW	1 / 16	Daniel & Amy Witschey Living Trust	OR19 / 224	20.00
AX	1 / 11	Daniel & Amy Witschey Living Trust	OR19 / 224	122.81
AY	16 / 64	Richard Todd Kay	420 / 650	29.00
AZ	16 / 67	Robert D. Wetzel	404 / 372	82.06
BA	3 / 9	Steven D. & Brenda M. Higgins	313 / 623	163.34

Detail 1 (1"=1000')

Detail 2 (1"=1000')

Detail 3 (1"=1000')

FILE NO: 342-34-M-24

DRAWING NO: Mullett 1H Well Plat

SCALE: 1" = 2000'

MINIMUM DEGREE OF ACCURACY: Submeter

PROVEN SOURCE OF ELEVATION: WVDOT, Harrisville, WV

STATE OF WEST VIRGINIA

DEPARTMENT OF ENVIRONMENTAL PROTECTION

OIL AND GAS DIVISION

DATE: 20 26

OPERATOR'S WELL NO. Mullett 1H

API WELL NO

47 — 095 — 02968

STATE COUNTY PERMIT

WELL TYPE: ☐ OIL ☒ GAS ☐ LIQUID INJECTION ☐ WASTE DISPOSAL

(IF GAS) PRODUCTION: ☐ STORAGE ☐ DEEP ☒ SHALLOW

Existing Elev: 1,274'

LOCATION: ELEVATION: Proposed Elev: 1,254' WATERSHED: Outlet Middle Island Creek

DISTRICT: Ellsworth / Magnolia

SURFACE OWNER: Steven D. & Brenda M. Higgins

ROYALTY OWNER: Beverly Kay Campbell

LEASE NO: ACREAGE: 164.28125

PROPOSED WORK: ☐ DRILL ☐ CONVERT ☒ DRILL DEEPER ☒ FRACTURE OR STIMULATE ☐ PLUG OFF OLD FORMATION

☐ PERFORATE NEW FORMATION ☒ OTHER PHYSICAL CHANGE IN WELL (SPECIFY) BHL-MOD

☐ PLUG AND ABANDON ☐ CLEAN OUT AND REPLUG TARGET FORMATION: Marcellus Shale ESTIMATED DEPTH:

WELL OPERATOR: Antero Resources Corporation

DESIGNATED AGENT: Conrad Baston

ADDRESS: 1615 Wynkoop Street

ADDRESS: 535 White Oaks Blvd.

Denver, CO 80202

Bridgeport, WV 26330

06/12/2026