


Antero Resources
Well No. Dorian 1H
BHL-MOD
Antero Resources Corporation




Well Location References

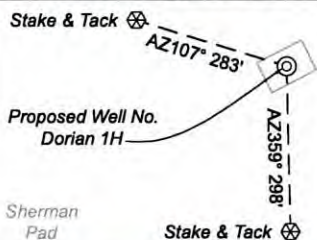

I, the undersigned, hereby certify that this plat is correct to the best of my knowledge and belief and shows all the information required by law and the rules issued and prescribed by the Department of Environmental Protection.

Bradley D. Miller
Bradley D. Miller, P.S. 2167

Note: 6 water wells and 1 spring were found within 2000' of proposed well. No occupied dwellings or buildings 2,500 square feet or larger used to house or shelter dairy cattle or poultry husbandry are located within 625' of the center of the well pad.

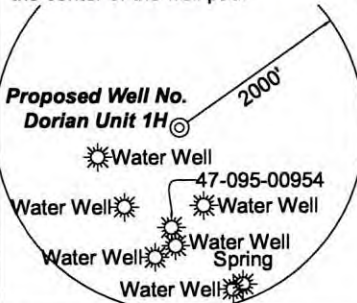

FILE NO: 290-54-L-25

DRAWING NO: Dorian 1H Well Plat

SCALE: 1" = 2000'

MINIMUM DEGREE OF ACCURACY:
Submeter

PROVEN SOURCE OF ELEVATION:
WVDOT, Harrisville, WV

Page 1 of 5

7,238' to Bottom Hole

2,172' to Top Hole

LATITUDE 39 - 35 - 00


	Bearing	Dist.
L1	S 25°45' E	828.0'
L2	S 07°23' W	1,467.4'
L3	N 65°03' W	1,428.0'
L4	N 42°33' E	919.4'
L5	S 21°10' W	1,088.5'

Legend	
⊙	Proposed gas well
⊗	Monument, as noted
⊛	Existing Well, as noted
⊙	Digitized Well, as noted
---	Creek or Drain
---	Road
---	Surface boundary (approx.)
---	Interior surface tracts (approx.)

LONGITUDE 80 - 57 - 30

13,883' to Top Hole

1,304' to Bottom Hole

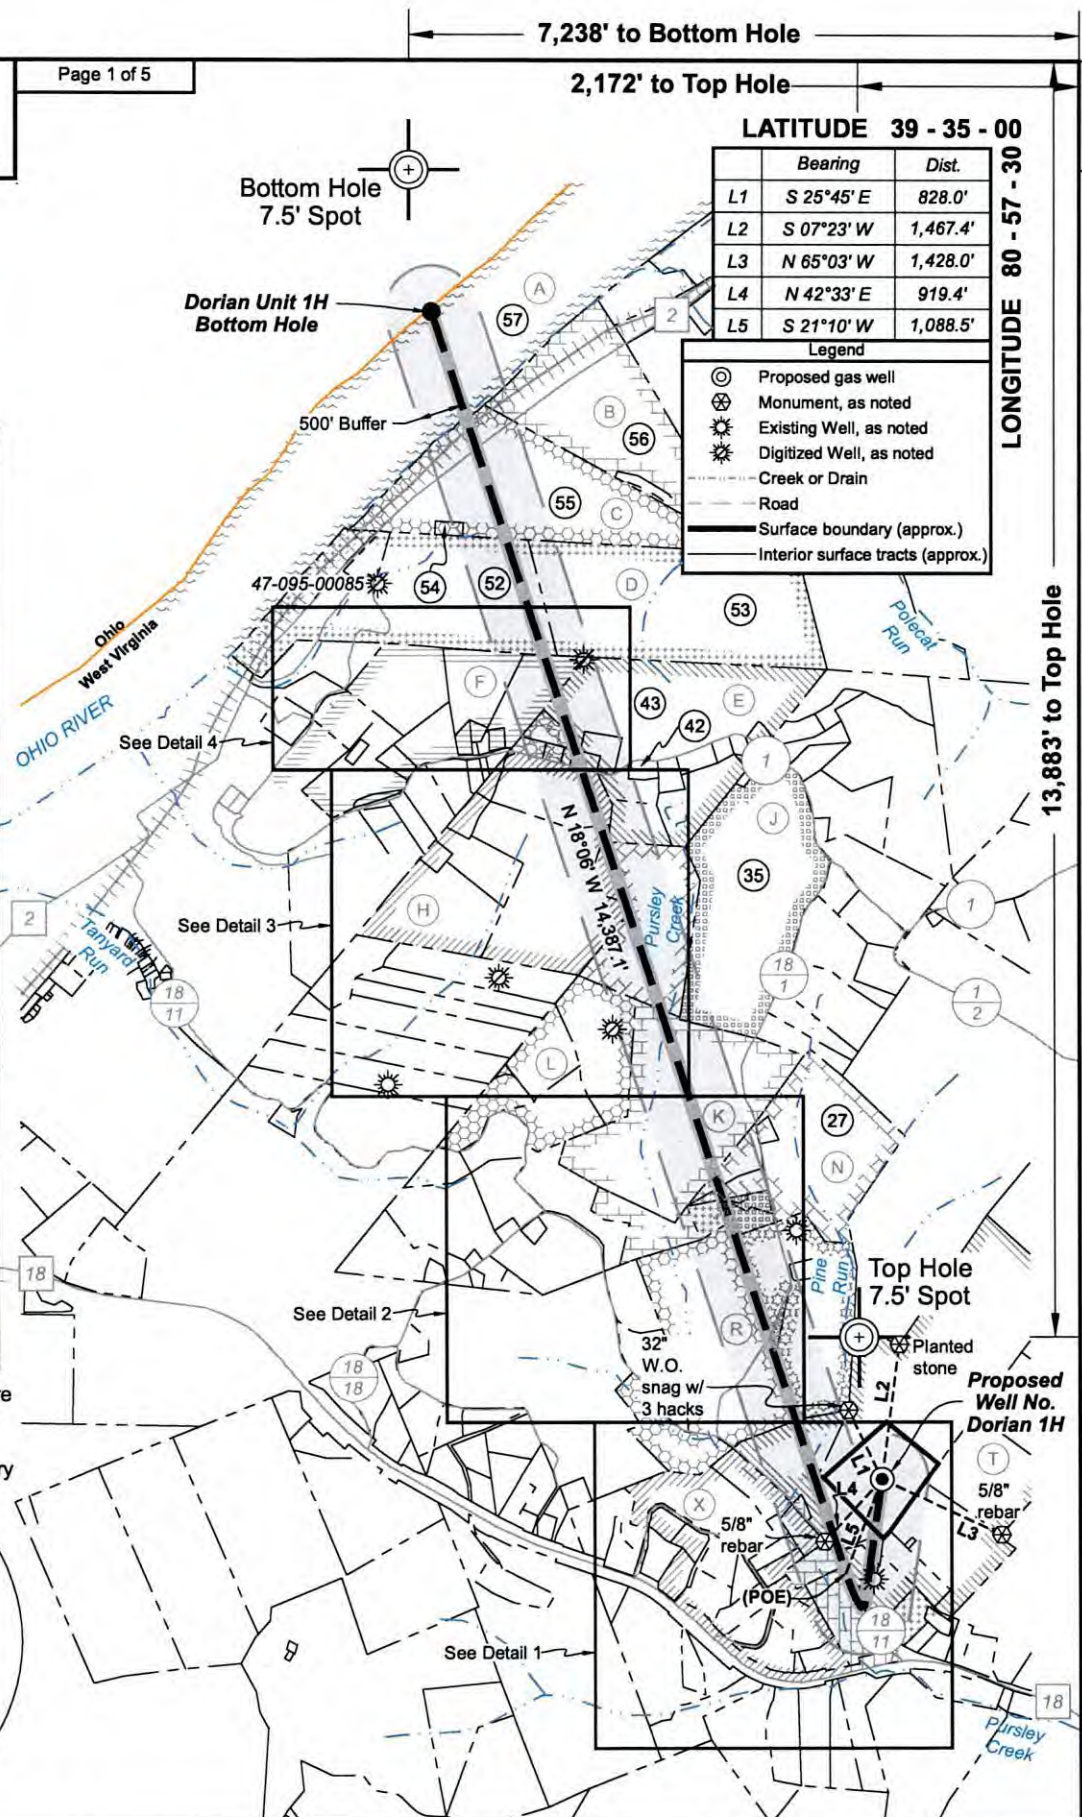

STATE OF WEST VIRGINIA
DEPARTMENT OF ENVIRONMENTAL PROTECTION
OIL AND GAS DIVISION

DATE: June 19 2026

OPERATOR'S WELL NO. Dorian Unit 1H

API WELL NO

47 - 095 - 02973
STATE COUNTY PERMIT

WELL TYPE: ☐ OIL ☒ GAS ☐ LIQUID INJECTION ☐ WASTE DISPOSAL
(IF GAS) PRODUCTION: ☐ STORAGE ☐ DEEP ☒ SHALLOW

LOCATION: ELEVATION: Proposed Elev. 979' Existing Elev. 1,000' WATERSHED: Outlet Middle Island Creek QUADRANGLE: Paden City

DISTRICT: Lincoln COUNTY: Tyler

SURFACE OWNER: Antero Resources Corporation ACREAGE: 18.00 07/17/2026

ROYALTY OWNER: Victoria Keller, et al LEASE NO: ACREAGE: 214.00

PROPOSED WORK: ☐ DRILL ☐ CONVERT ☒ DRILL DEEPER ☒ FRACTURE OR STIMULATE ☐ PLUG OFF OLD FORMATION
☐ PERFORATE NEW FORMATION ☒ OTHER PHYSICAL CHANGE IN WELL (SPECIFY) BHL-MOD 6,600' TVD

☐ PLUG AND ABANDON ☐ CLEAN OUT AND REPLUG TARGET FORMATION: Marcellus Shale ESTIMATED DEPTH: 23,350' MD

WELL OPERATOR: Antero Resources Corporation

DESIGNATED AGENT: Conrad Baston

ADDRESS: 1615 Wynkoop Street
Denver, CO 80202

ADDRESS: 535 White Oaks Blvd.
Bridgeport, WV 26330

Antero Resources
Well No. Dorian 1H
BHL-MOD
Antero Resources Corporation





Page 2 of 5

Detail 1 (1"=500')

Notes:
Well No. Dorian Unit 1H
UTM Zone 17, NAD 1927
Top Hole Coordinates
N: 14,360,451.60'
E: 1,649,991.95'
Point of Entry Coordinates
N: 14,359,430.51'
E: 1,649,615.89'
Bottom Hole Coordinates
N: 14,373,025.07'
E: 1,644,921.61'

Notes
West Virginia Coordinate System
of 1927, North Zone
based upon Differential GPS Measurements.
Well No. Dorian Unit 1H Top Hole coordinates are
N: 384,064.02' Latitude: 39°32'42.79"
E: 1,586,591.45' Longitude: 80°57'57.72"
Bottom Hole coordinates are
N: 396,724.71' Latitude: 39°34'47.12"
E: 1,581,730.08' Longitude: 80°59'02.44"
UTM Zone 17, NAD 1983
Top Hole Coordinates Bottom Hole Coordinates
N: 4,377,291.962m N: 4,381,124.361m
E: 502,933.158m E: 501,387.808m
Plat orientation and corner and well references
are based upon the grid north meridian.
Well location references are based upon the magnetic
meridian.

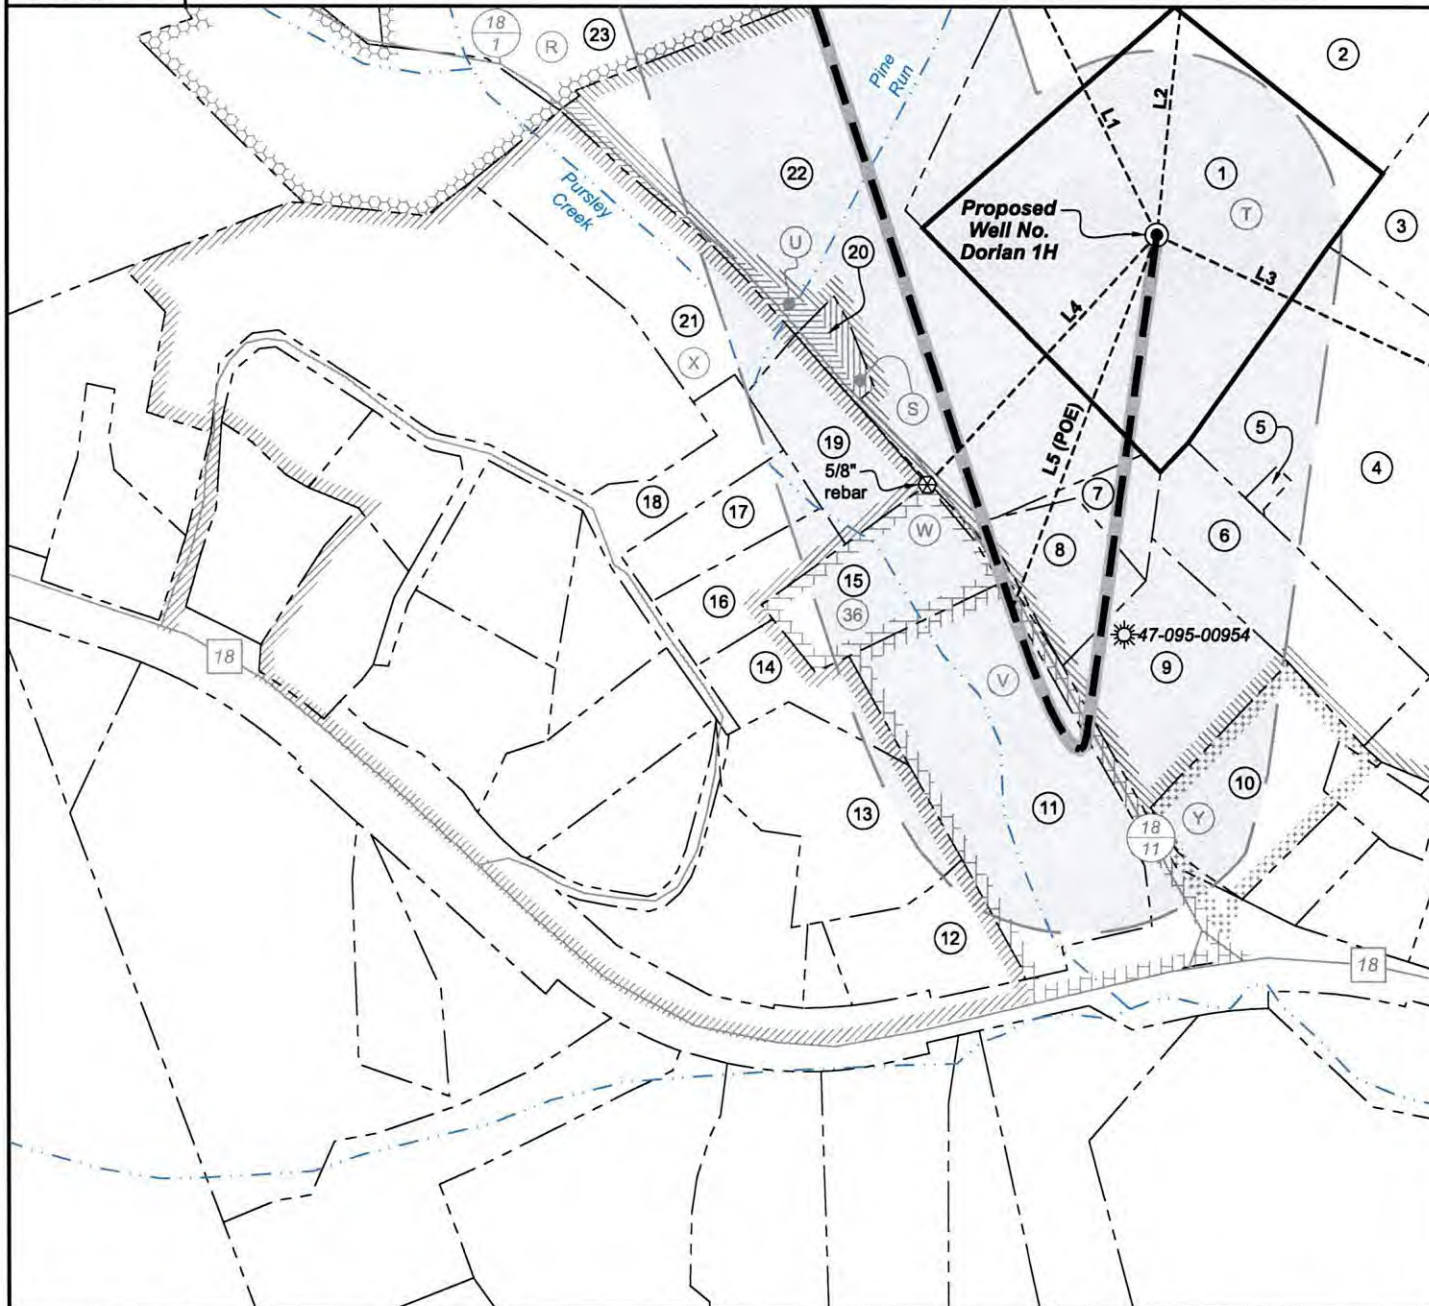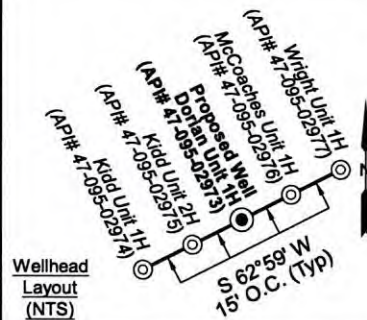

FILE NO: 290-54-L-25

DRAWING NO: Dorian 1H Well Plat

SCALE: 1" = 2000'

MINIMUM DEGREE OF ACCURACY:
Submeter

PROVEN SOURCE OF ELEVATION:
WVDOT, Harrisville, WV

STATE OF WEST VIRGINIA
DEPARTMENT OF ENVIRONMENTAL PROTECTION
OIL AND GAS DIVISION

DATE: June 19 2026

OPERATOR'S WELL NO. Dorian Unit 1H

API WELL NO

47 - 095 - 02973
STATE COUNTY PERMIT

WELL TYPE: ☐ OIL ☒ GAS ☐ LIQUID INJECTION ☐ WASTE DISPOSAL
(IF GAS) PRODUCTION: ☐ STORAGE ☐ DEEP ☒ SHALLOW

LOCATION: ELEVATION: Proposed Elev. 979' Existing Elev. 1,000' WATERSHED: Outlet Middle Island Creek QUADRANGLE: Paden City

DISTRICT: Lincoln COUNTY: Tyler

SURFACE OWNER: Antero Resources Corporation

ACREAGE: 18.00 07/17/2026

ROYALTY OWNER: Victoria Keller, et al LEASE NO: ACREAGE: 214.00

PROPOSED WORK: ☐ DRILL ☐ CONVERT ☒ DRILL DEEPER ☒ FRACTURE OR STIMULATE ☐ PLUG OFF OLD FORMATION
☐ PERFORATE NEW FORMATION ☒ OTHER PHYSICAL CHANGE IN WELL (SPECIFY) BHL-MOD 6,600' TVD

☐ PLUG AND ABANDON ☐ CLEAN OUT AND REPLUG TARGET FORMATION: Marcellus Shale ESTIMATED DEPTH: 23,350' MD

WELL OPERATOR: Antero Resources Corporation

DESIGNATED AGENT: Conrad Baston

ADDRESS: 1615 Wynkoop Street
Denver, CO 80202

ADDRESS: 535 White Oaks Blvd.
Bridgeport, WV 26330

Antero Resources
Well No. Dorian 1H
BHL-MOD
Antero Resources Corporation



ID	Lease
A	WVDNR
B	Sara Anetsberger
C	Richard & Linda Tuttle, JTWROS
D	Recol, Inc., Trustee as Nominee for the Liete Kidd Eichom, et al
E	Louis Max Weisz
F	David A Lowther
G	BRC Appalachian Minerals, I LLC
H	BRC Appalachian Minerals, I LLC
I	Timothy C. McIntyre

ID	Lease
J	David W. Ash
K	Dorman Ash
L	David E. Bowyer
M	Jason Walby Snider, et ux
N	Gary A. Nichols
O	Grace A. Rohde
P	Beverly Sue Henderson
Q	Una Mae Henderson

ID	Lease
R	Rosann Peters
S	Patricia Marie Fletcher
T	Victoria Keller, et al
U	Patricia Marie Fletcher
V	Richard Reeves, II
W	Larry Alan Wells
X	Harold L. Marshall, Jr., et ux
Y	Robert D. & Virginia A. Nalley

Page 3 of 5
Detail 2 (1"=500')



FILE NO: 290-54-L-25
DRAWING NO: Dorian 1H Well Plat
SCALE: 1" = 2000'
MINIMUM DEGREE OF ACCURACY:
Submeter
PROVEN SOURCE OF ELEVATION:
WVDOT, Harrisville, WV

STATE OF WEST VIRGINIA
DEPARTMENT OF ENVIRONMENTAL PROTECTION
OIL AND GAS DIVISION

DATE: June 19 2026
OPERATOR'S WELL NO. Dorian Unit 1H
API WELL NO
47 - 095 - 02973
STATE COUNTY PERMIT

WELL TYPE: ☐ OIL ☒ GAS ☐ LIQUID INJECTION ☐ WASTE DISPOSAL
(IF GAS) PRODUCTION: ☐ STORAGE ☐ DEEP ☒ SHALLOW
LOCATION: ELEVATION: Proposed Elev. 979' Existing Elev. 1,000' WATERSHED: Outlet Middle Island Creek QUADRANGLE: Paden City
DISTRICT: Lincoln COUNTY: Tyler
SURFACE OWNER: Antero Resources Corporation ACREAGE: 18.00 07/17/2026
ROYALTY OWNER: Victoria Keller, et al LEASE NO: ACREAGE: 214.00
PROPOSED WORK: ☐ DRILL ☐ CONVERT ☒ DRILL DEEPER ☒ FRACTURE OR STIMULATE ☐ PLUG OFF OLD FORMATION
☐ PERFORATE NEW FORMATION ☒ OTHER PHYSICAL CHANGE IN WELL (SPECIFY) BHL-MOD 6,600' TVD
☐ PLUG AND ABANDON ☐ CLEAN OUT AND REPLUG TARGET FORMATION: Marcellus Shale ESTIMATED DEPTH: 23,350' MD

WELL OPERATOR: Antero Resources Corporation DESIGNATED AGENT: Conrad Baston
ADDRESS: 1615 Wynkoop Street ADDRESS: 535 White Oaks Blvd.
Denver, CO 80202 Bridgeport, WV 26330


Antero Resources
Well No. Dorian 1H
BHL-MOD
Antero Resources Corporation



Page 4 of 5

Detail 3 (1"=500')

No.	TM / Par	Owner	Bk / Pg	Ac.
1	8 / 38.8	Antero Resources Corp.	OR 294 / 14	18.00
2	8 / 38	Joann & Howard L. Schupbach, Jr.	451 / 645	98.77
3	8 / 38.5	Donald D. & Alice J. Haught	300 / 583	21.17
4	8 / 38.6	Joann & Howard L. Schupbach, Jr.	467 / 383	21.17
5	8 / 38.7	Tyler Co. Shrine Club Holding Corp.	OR 45 / 41	0.15
6	8 / 38.2	Tyler Co. Shrine Club Holding Corp.	263 / 77	5.03
7	8 / 49	Tonya Rachelle Keller	211 / 476	1.08
8	8 / 50	Tonya Rachelle Keller	200 / 281	2.51
9	8 / 38.1	Dana B. & Mary C. Bohrer	359 / 547	5.00
10	8 / 51	Virginia A. Nalley	W190 / 482	4.50
11	8 / 46	Richard Reeves, II	456 / 508	10.17
12	12 / 73	Larry H. & Elizabeth A. Helmick	351 / 153	2.80
13	12 / 75	(No Tax Info)	- / -	—
14	8 / 46.8	Brian J. & Chirstine L. Pfohl	323 / 798	2.01
15	8 / 46.1	Larry A. & Karen B. Wells	217 / 435	3.61

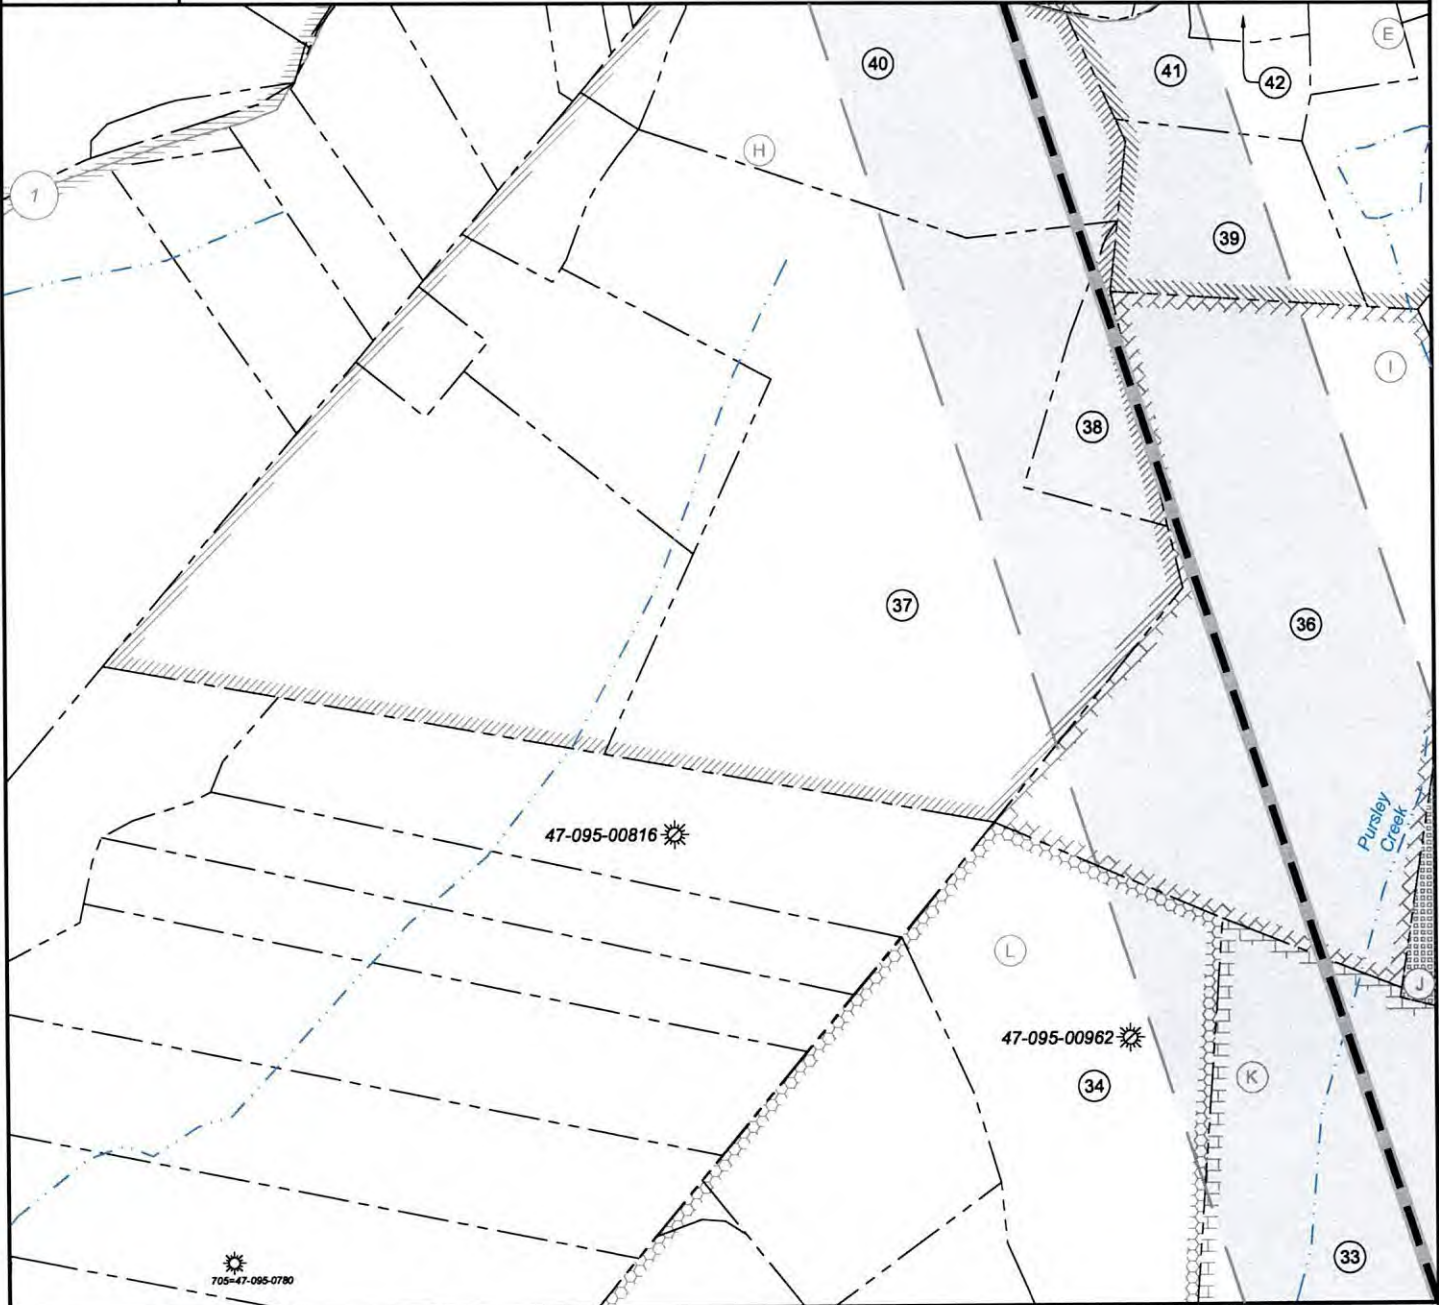

FILE NO: 290-54-L-25

DRAWING NO: Dorian 1H Well Plat

SCALE: 1" = 2000'

MINIMUM DEGREE OF ACCURACY:
Submeter

PROVEN SOURCE OF ELEVATION:
WVDOT, Harrisville, WV

STATE OF WEST VIRGINIA
DEPARTMENT OF ENVIRONMENTAL PROTECTION
OIL AND GAS DIVISION

DATE: June 19 2026

OPERATOR'S WELL NO. Dorian Unit 1H

API WELL NO

47 - 095 - 02973
STATE COUNTY PERMIT

WELL TYPE: ☐ OIL ☒ GAS ☐ LIQUID INJECTION ☐ WASTE DISPOSAL
(IF GAS) PRODUCTION: ☐ STORAGE ☐ DEEP ☒ SHALLOW

LOCATION: ELEVATION: Proposed Elev. 979'
Existing Elev. 1,000' WATERSHED: Outlet Middle Island Creek

QUADRANGLE: Paden City

DISTRICT: Lincoln

COUNTY: Tyler

SURFACE OWNER: Antero Resources Corporation

ACREAGE: 18.00

ROYALTY OWNER: Victoria Keller, et al

LEASE NO: ACREAGE: 214.00

PROPOSED WORK: ☐ DRILL ☐ CONVERT ☒ DRILL DEEPER ☒ FRACTURE OR STIMULATE ☐ PLUG OFF OLD FORMATION
☐ PERFORATE NEW FORMATION ☒ OTHER PHYSICAL CHANGE IN WELL (SPECIFY) BHL-MOD

☐ PLUG AND ABANDON ☐ CLEAN OUT AND REPLUG TARGET FORMATION: Marcellus Shale ESTIMATED DEPTH: 6,600' TVD
23,350' MD

WELL OPERATOR: Antero Resources Corporation

DESIGNATED AGENT: Conrad Baston

ADDRESS: 1615 Wynkoop Street
Denver, CO 80202

ADDRESS: 535 White Oaks Blvd.
Bridgeport, WV 26330

Antero Resources
Well No. Dorian 1H
BHL-MOD
Antero Resources Corporation



Page 5 of 5

No.	TM / Per	Owner	Bk / Pg	Ac.
16	8 / 46.9	Corey D. & Alisha R. Placer	395 / 347	2.03
17	8 / 46.11	Allen W. & Tammy J. McKeever	336 / 342	2.02
18	8 / 46.3	Linda K. & Harold L. Marshall, Jr.	300 / 248	3.29
19	8 / 46.12	David K. & Nancy K. Prigga	337 / 294	2.81
20	8 / 48	Sharon Stone	214 / 94	0.64
21	8 / 46.17	William P. & Roseann M. Peters	349 / 125	6.08
22	8 / 47	Tonya R. Wable	260 / 577	21.05
23	8 / 34	Roseann Peters	W33 / 422	71.34
24	8 / 35	Grace Davis	298 / 329	1.14
25	8 / 37	Una Henderson	W32 / 278	41.00
26	8 / 36	Una Henderson	W32 / 278	1.35
27	8 / 17.1	Gary A. & Amanda D. Nichols	343 / 306	43.83
28	8 / 17	Jason W. & Lindsay S. Snider	392 / 610	5.87
29	8 / 17.4	Jason W. & Lindsay S. Snider	374 / 671	1.33
30	8 / 17.2	Gary A. & Amanda D. Nichols	343 / 306	2.99
31	8 / 17.3	Gary A. & Amanda D. Nichols	343 / 306	4.61
32	8 / 15	Merie Ash	158 / 247	11.40
33	8 / 16	Dorman Ash	W21 / 432	83.00
34	8 / 62	Jerald S. Beaver	342 / 139	20.14
35	8 / 2	David W. & Lori J. Ash	349 / 516	72.57
36	8 / 1	Kevin J. VanCamp	316 / 420	35.19
37	3 / 26	Shawnray M. & Maranda R. Huffman	545 / 42	44.97
38	8 / 60	Brian Wright & Leila Fluharty	389 / 561	3.01
39	4 / 6.2	Rhett & Teena Wetzel	255 / 216	6.00
40	3 / 27	Theresa Rochelle Kalp	625 / 829	15.86
41	4 / 6	Annette & William R. Wetzel, Jr.	308 / 117	3.40
42	4 / 1.1	Taylor Christan Wetzel	OR 9 / 520	1.47
43	4 / 1	Rhett & Teena Wetzel	289 / 589	52.57
44	4 / 6.1	Rhett & Teena Wetzel	255 / 216	2.89
45	4 / 5	Michael B. Northcraft	649 / 55	1.20
46	4 / 4	Michael B. Northcraft	649 / 55	0.40
47	4 / 3	James Barkwill Phillips	186 / 142	0.81
48	4 / 2	Andy W. Titus & Samantha Collins	564 / 781	1.21
49	3 / 28	Andy W. Titus & Samantha Collins	564 / 781	5.00
50	3 / 8	Jennifer R. Bowers & Donald A. Quinif	OR 326 / 524	12.87
51	3 / 5.1	Benjamin R. Miller	595 / 23	12.19
52	1A / 3	Joseph Pope & Happy Endings, LLC	569 / 775	72.08
53	4 / 95	Joseph Pope & Happy Endings, LLC	569 / 775	82.67
54	3 / 2	Buk Surface, LLC	OR 215 / 604	1.00
55	3 / 1	Richard & Linda Tuttle	327 / 772	50.00
56	4 / 44	William H. McCoy	OR 65 / 450	221.66
57		WVDNR	74A / 62	

Detail 4 (1"=500')



FILE NO: 290-54-L-25

DRAWING NO: Dorian 1H Well Plat

SCALE: 1" = 2000'

MINIMUM DEGREE OF ACCURACY:
Submeter

PROVEN SOURCE OF ELEVATION:
WVDOT, Harrisville, WV

STATE OF WEST VIRGINIA
DEPARTMENT OF ENVIRONMENTAL PROTECTION
OIL AND GAS DIVISION

DATE: June 19 2026

OPERATOR'S WELL NO. Dorian Unit 1H

API WELL NO

47 - 095 - 02973
STATE COUNTY PERMIT

WELL TYPE: ☐ OIL ☒ GAS ☐ LIQUID INJECTION ☐ WASTE DISPOSAL
(IF GAS) PRODUCTION: ☐ STORAGE ☐ DEEP ☒ SHALLOW

LOCATION: ELEVATION: Proposed Elev. 979'
Existing Elev. 1,000' WATERSHED: Outlet Middle Island Creek QUADRANGLE: Paden City

DISTRICT: Lincoln COUNTY: Tyler

SURFACE OWNER: Antero Resources Corporation ACREAGE: 18.00 07/17/2026

ROYALTY OWNER: Victoria Keller, et al LEASE NO: ACREAGE: 214.00

PROPOSED WORK: ☐ DRILL ☐ CONVERT ☒ DRILL DEEPER ☒ FRACTURE OR STIMULATE ☐ PLUG OFF OLD FORMATION
☐ PERFORATE NEW FORMATION ☒ OTHER PHYSICAL CHANGE IN WELL (SPECIFY) BHL-MOD 6,600' TVD

☐ PLUG AND ABANDON ☐ CLEAN OUT AND REPLUG TARGET FORMATION: Marcellus Shale ESTIMATED DEPTH: 23,350' MD

WELL OPERATOR: Antero Resources Corporation

DESIGNATED AGENT: Conrad Baston

ADDRESS: 1615 Wynkoop Street
Denver, CO 80202

ADDRESS: 535 White Oaks Blvd.
Bridgeport, WV 26330