


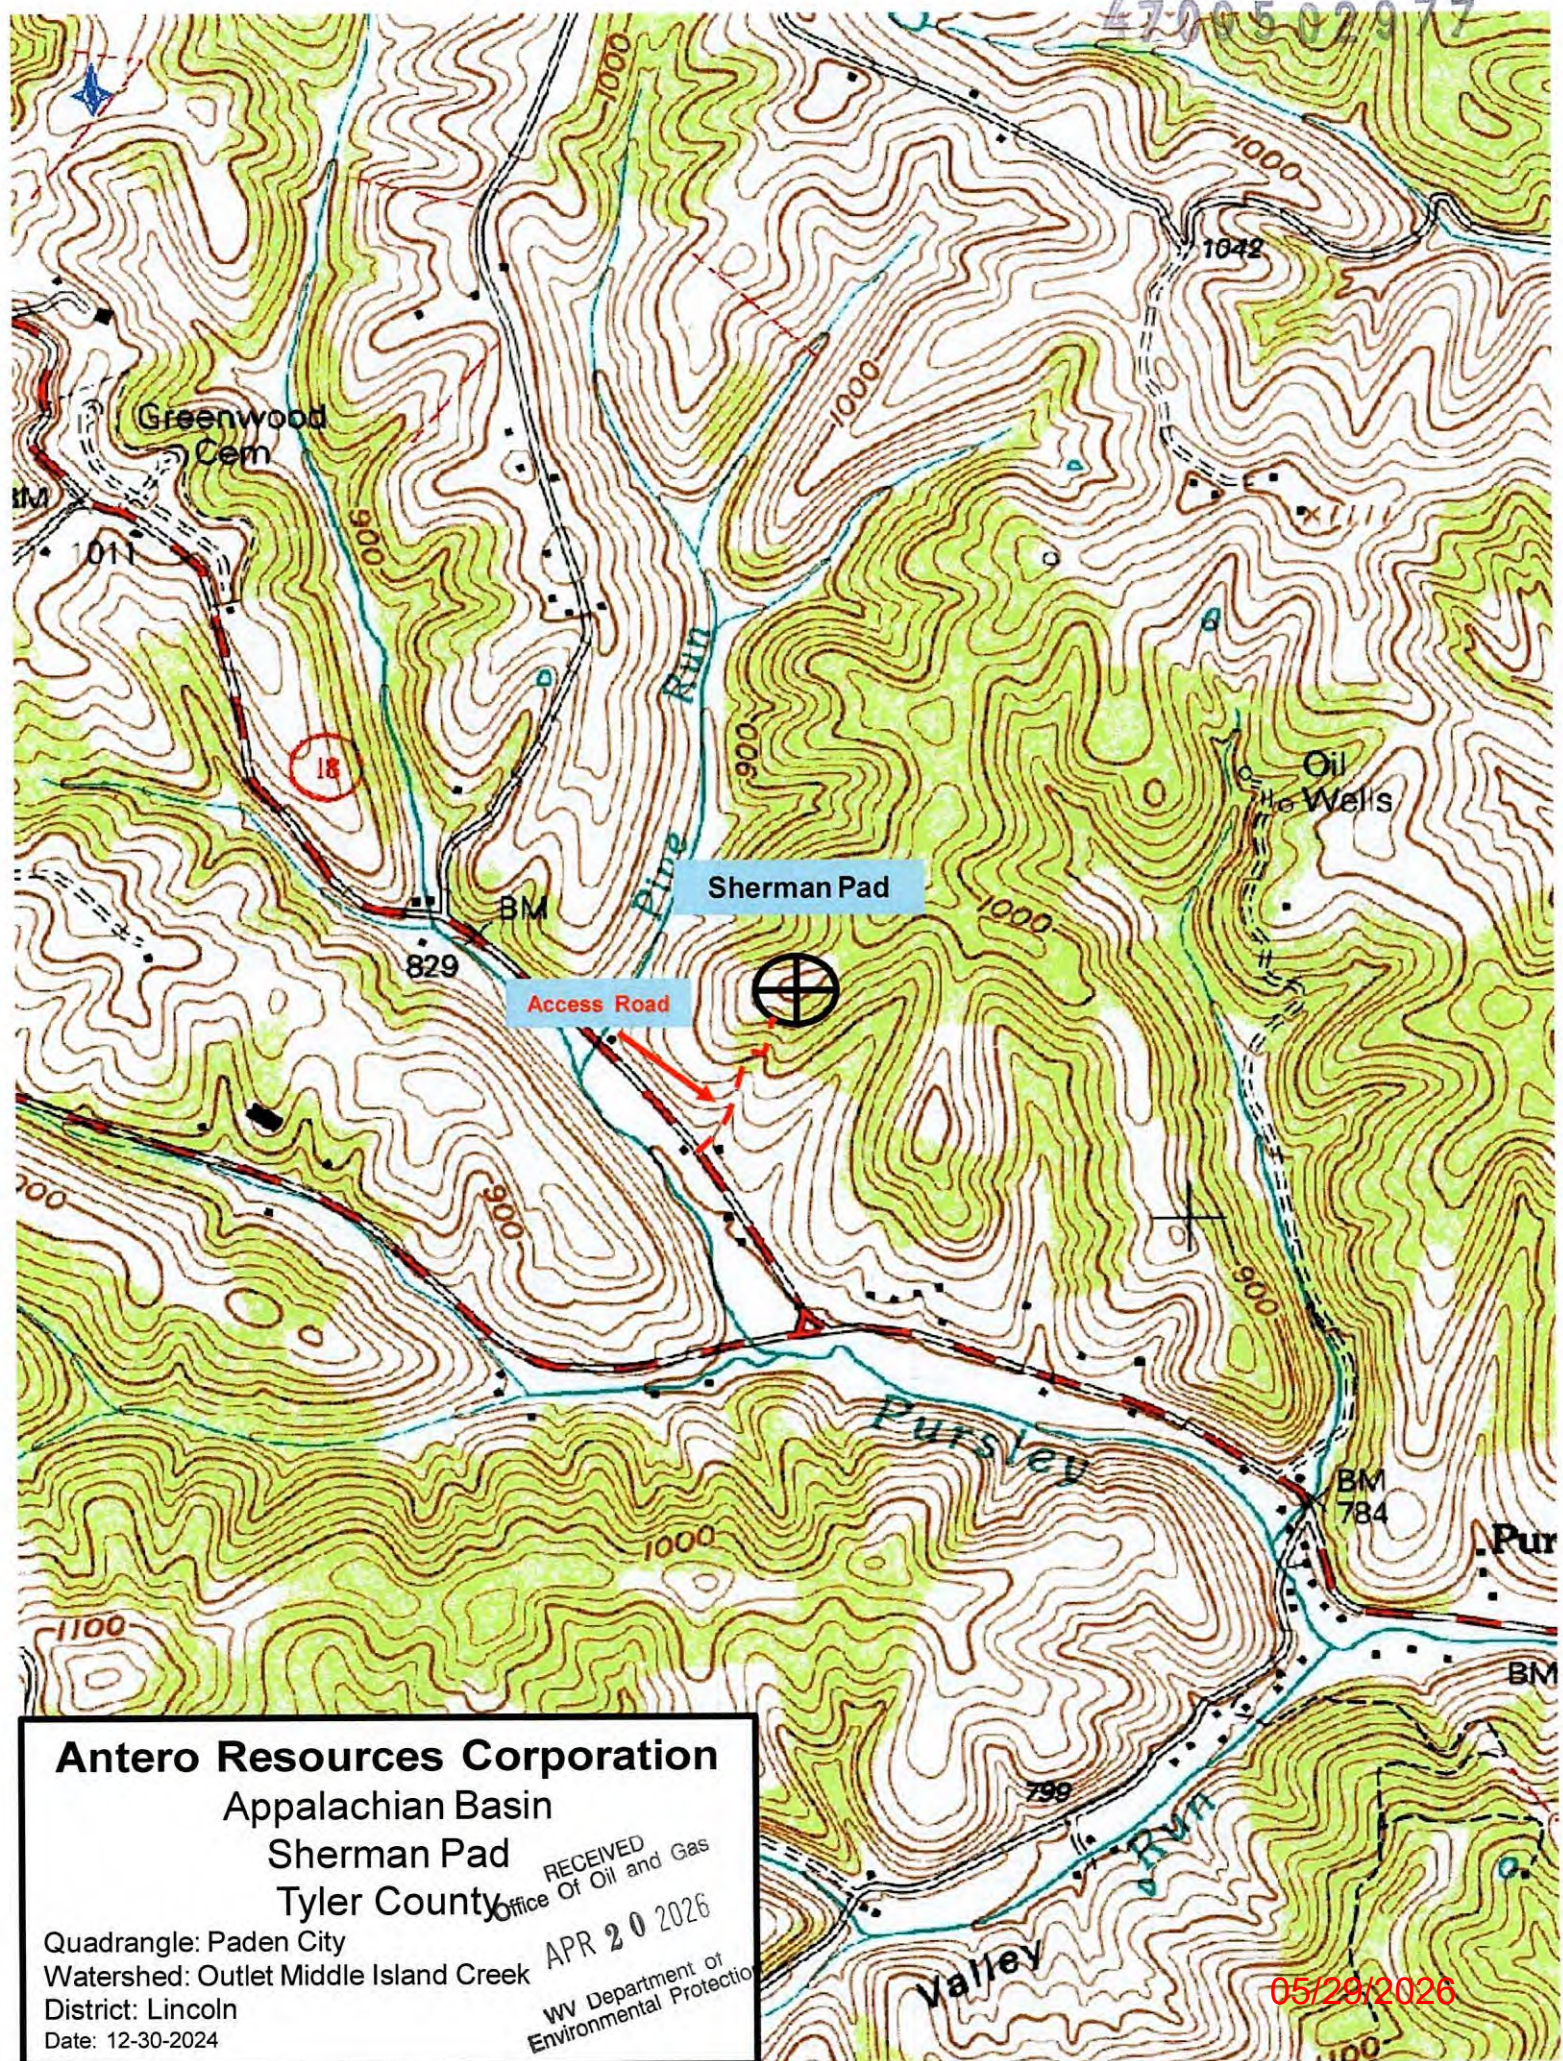

Antero Resources Corporation
Appalachian Basin
Sherman Pad
Tyler County

Quadrangle: Paden City
Watershed: Outlet Middle Island Creek
District: Lincoln
Date: 12-30-2024

RECEIVED
Office Of Oil and Gas
APR 20 2026
WV Department of
Environmental Protection

05/28/2026

Antero Resources
Well No. Wright 1H

Antero Resources Corporation



Well Location References


Not To Scale
Stake & Tack
AZ103° 306'
AZ04° 313'
Proposed Well No. Wright 1H
Sherman Pad
Stake & Tack

I, the undersigned, hereby certify that this plat is correct to the best of my knowledge and belief and shows all the information required by law and the rules issued and prescribed by the Department of Environmental Protection.

Bradley D. Miller, P.S. 2167


SEAL

Note: 6 water wells and 1 spring were found within 2000' of proposed well. No occupied dwellings or buildings 2,500 square feet or larger used to house or shelter dairy cattle or poultry husbandry are located within 625' of the center of the well pad.

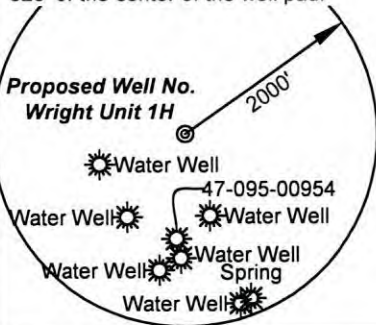

	Bearing	Dist.
L1	N 43°11' E	947.5'
L2	S 27°50' E	827.9'
L3	S 06°24' W	1,450.6'
L4	N 64°05' W	1,409.6'

Planted stone

32" W.O. snag w/ 3 hacks

Proposed Well No. Wright 1H

500' Buffer

5/8" rebar

5/8" rebar

2,158' to Top Hole


LATITUDE 39 - 35 - 00

LONGITUDE 80 - 57 - 30

13,861' to Top Hole

Notes:
West Virginia Coordinate System of 1927, North Zone based upon Differential GPS Measurements.
Well No. Wright Unit 1H coordinates are
N: 384,077.64' Latitude: 39°32'42.93"
E: 1,586,618.18' Longitude: 80°57'57.38"
UTM Zone 17, NAD 1983
Top Hole Coordinates
N: 4,377,296.248m
E: 502,941.232m
UTM Zone 17, NAD 1927
Top Hole Coordinates
N: 14,360,465.66'
E: 1,650,018.44'
Plat orientation and corner and well references are based upon the grid north meridian.
Well location references are based upon the magnetic meridian.

Wellhead Layout (NTS)

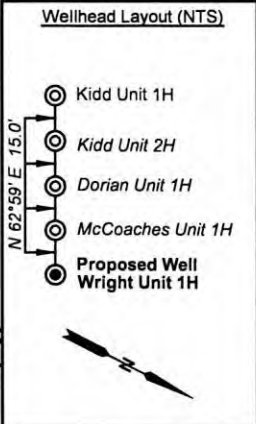

Top Hole 7.5' Spot

Legend

- Proposed gas well
- Monument, as noted
- Existing Well, as noted
- Digitized Well, as noted
- Creek or Drain
- Road
- Surface boundary (approx.)
- Interior surface tracts (approx.)
- County Line

Leases

ID	TM-Par	Owner	Bk/Pg	Acres
1	8-38	Joann & Howard L. Schupbach Jr.	451/645	98.77
2	8-38.8	Antero Resources Corp.	OR294/14	18.00
3	8-47	Tonya R. Wable	260/577	21.05
4	8-38.6	Joann & Howard L. Schupbach Jr.	467/383	21.17
5	8-38.5	Donald D. & Alice J. Haught	300/583	21.17

FILE NO: 230-54-L-23
DRAWING NO: Wright 1H Short Well Plat
SCALE: 1" = 500'
MINIMUM DEGREE OF ACCURACY: Submeter
PROVEN SOURCE OF ELEVATION: WVDOT, Harrisville, WV

STATE OF WEST VIRGINIA
DEPARTMENT OF ENVIRONMENTAL PROTECTION
OIL AND GAS DIVISION



DATE: March 18 20 26
OPERATOR'S WELL NO. Wright 1H
API WELL NO
47 - 95 - 02977
STATE COUNTY PERMIT

WELL TYPE: ☐ OIL ☒ GAS ☐ LIQUID INJECTION ☐ WASTE DISPOSAL
(IF GAS) PRODUCTION: ☐ STORAGE ☐ DEEP ☒ SHALLOW
LOCATION: ELEVATION: Proposed Elev: 979' Existing Elev: 1,000' WATERSHED: Outlet Middle Island Creek QUADRANGLE: Paden City
DISTRICT: Lincoln COUNTY: Lincoln
SURFACE OWNER: Antero Resources Corp. ACREAGE: 18.00
ROYALTY OWNER: Victoria Keller, et ux LEASE NO: ACREAGE: 59.75
PROPOSED WORK: ☒ DRILL ☐ CONVERT ☐ DRILL DEEPER ☒ FRACTURE OR STIMULATE ☐ PLUG OFF OLD FORMATION
☒ PERFORATE NEW FORMATION ☐ OTHER PHYSICAL CHANGE IN WELL (SPECIFY) 6,600' TVD
☐ PLUG AND ABANDON ☐ CLEAN OUT AND REPLUG TARGET FORMATION: Marcellus Shale ESTIMATED DEPTH: 6,600' MD

WELL OPERATOR: Antero Resources Corporation
ADDRESS: 1615 Wynkoop Street
Denver, CO 80202

DESIGNATED AGENT: Conrad Baston
ADDRESS: 535 White Oaks Blvd.
Bridgeport, WV 26330