



4709502984

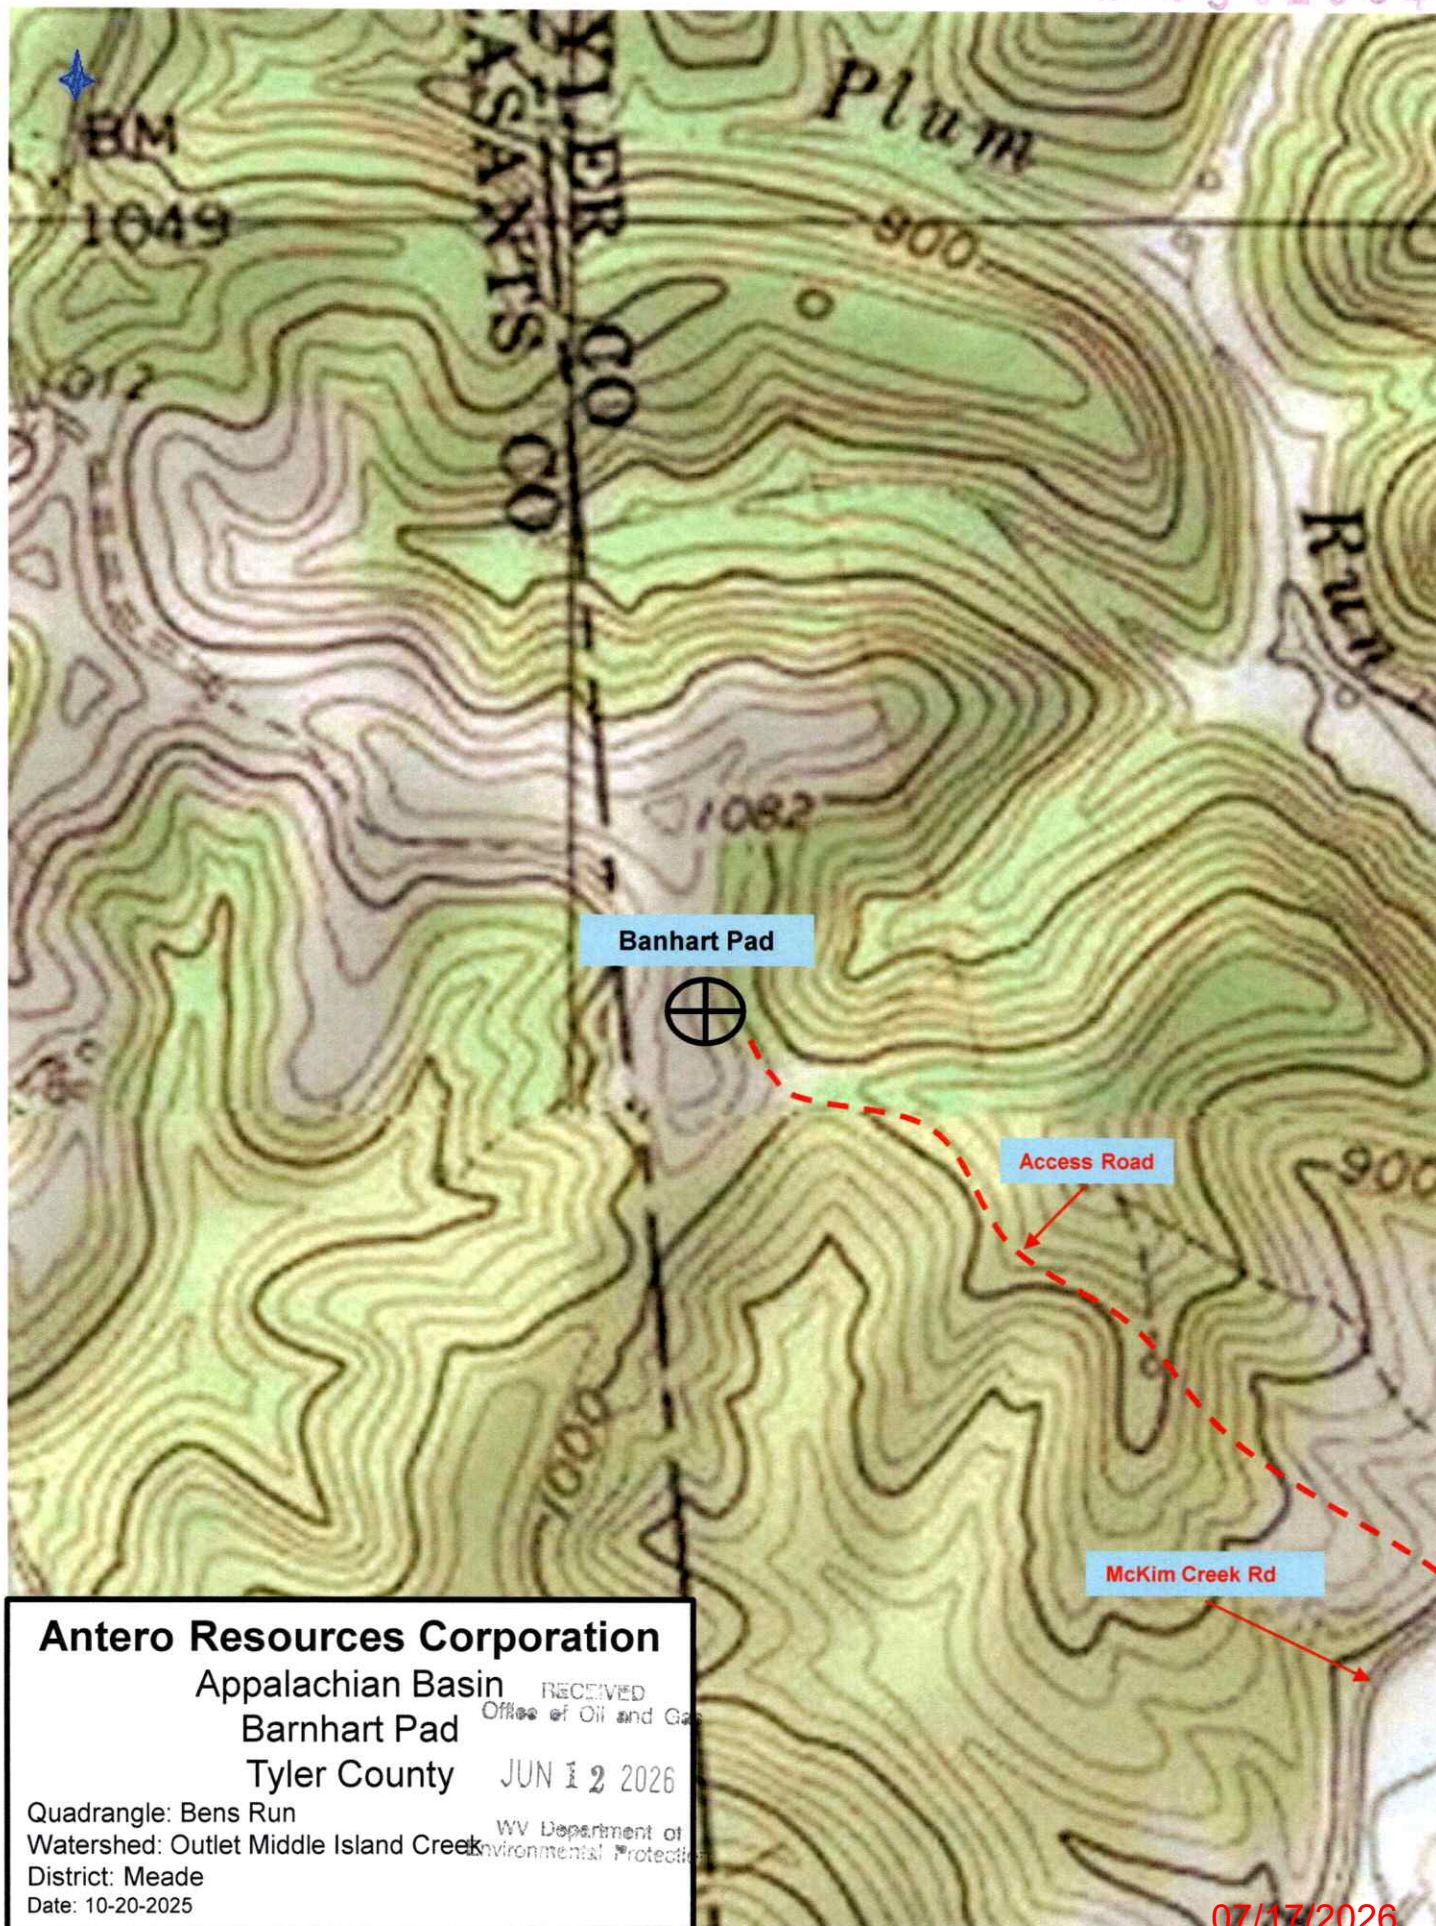

07/17/2026

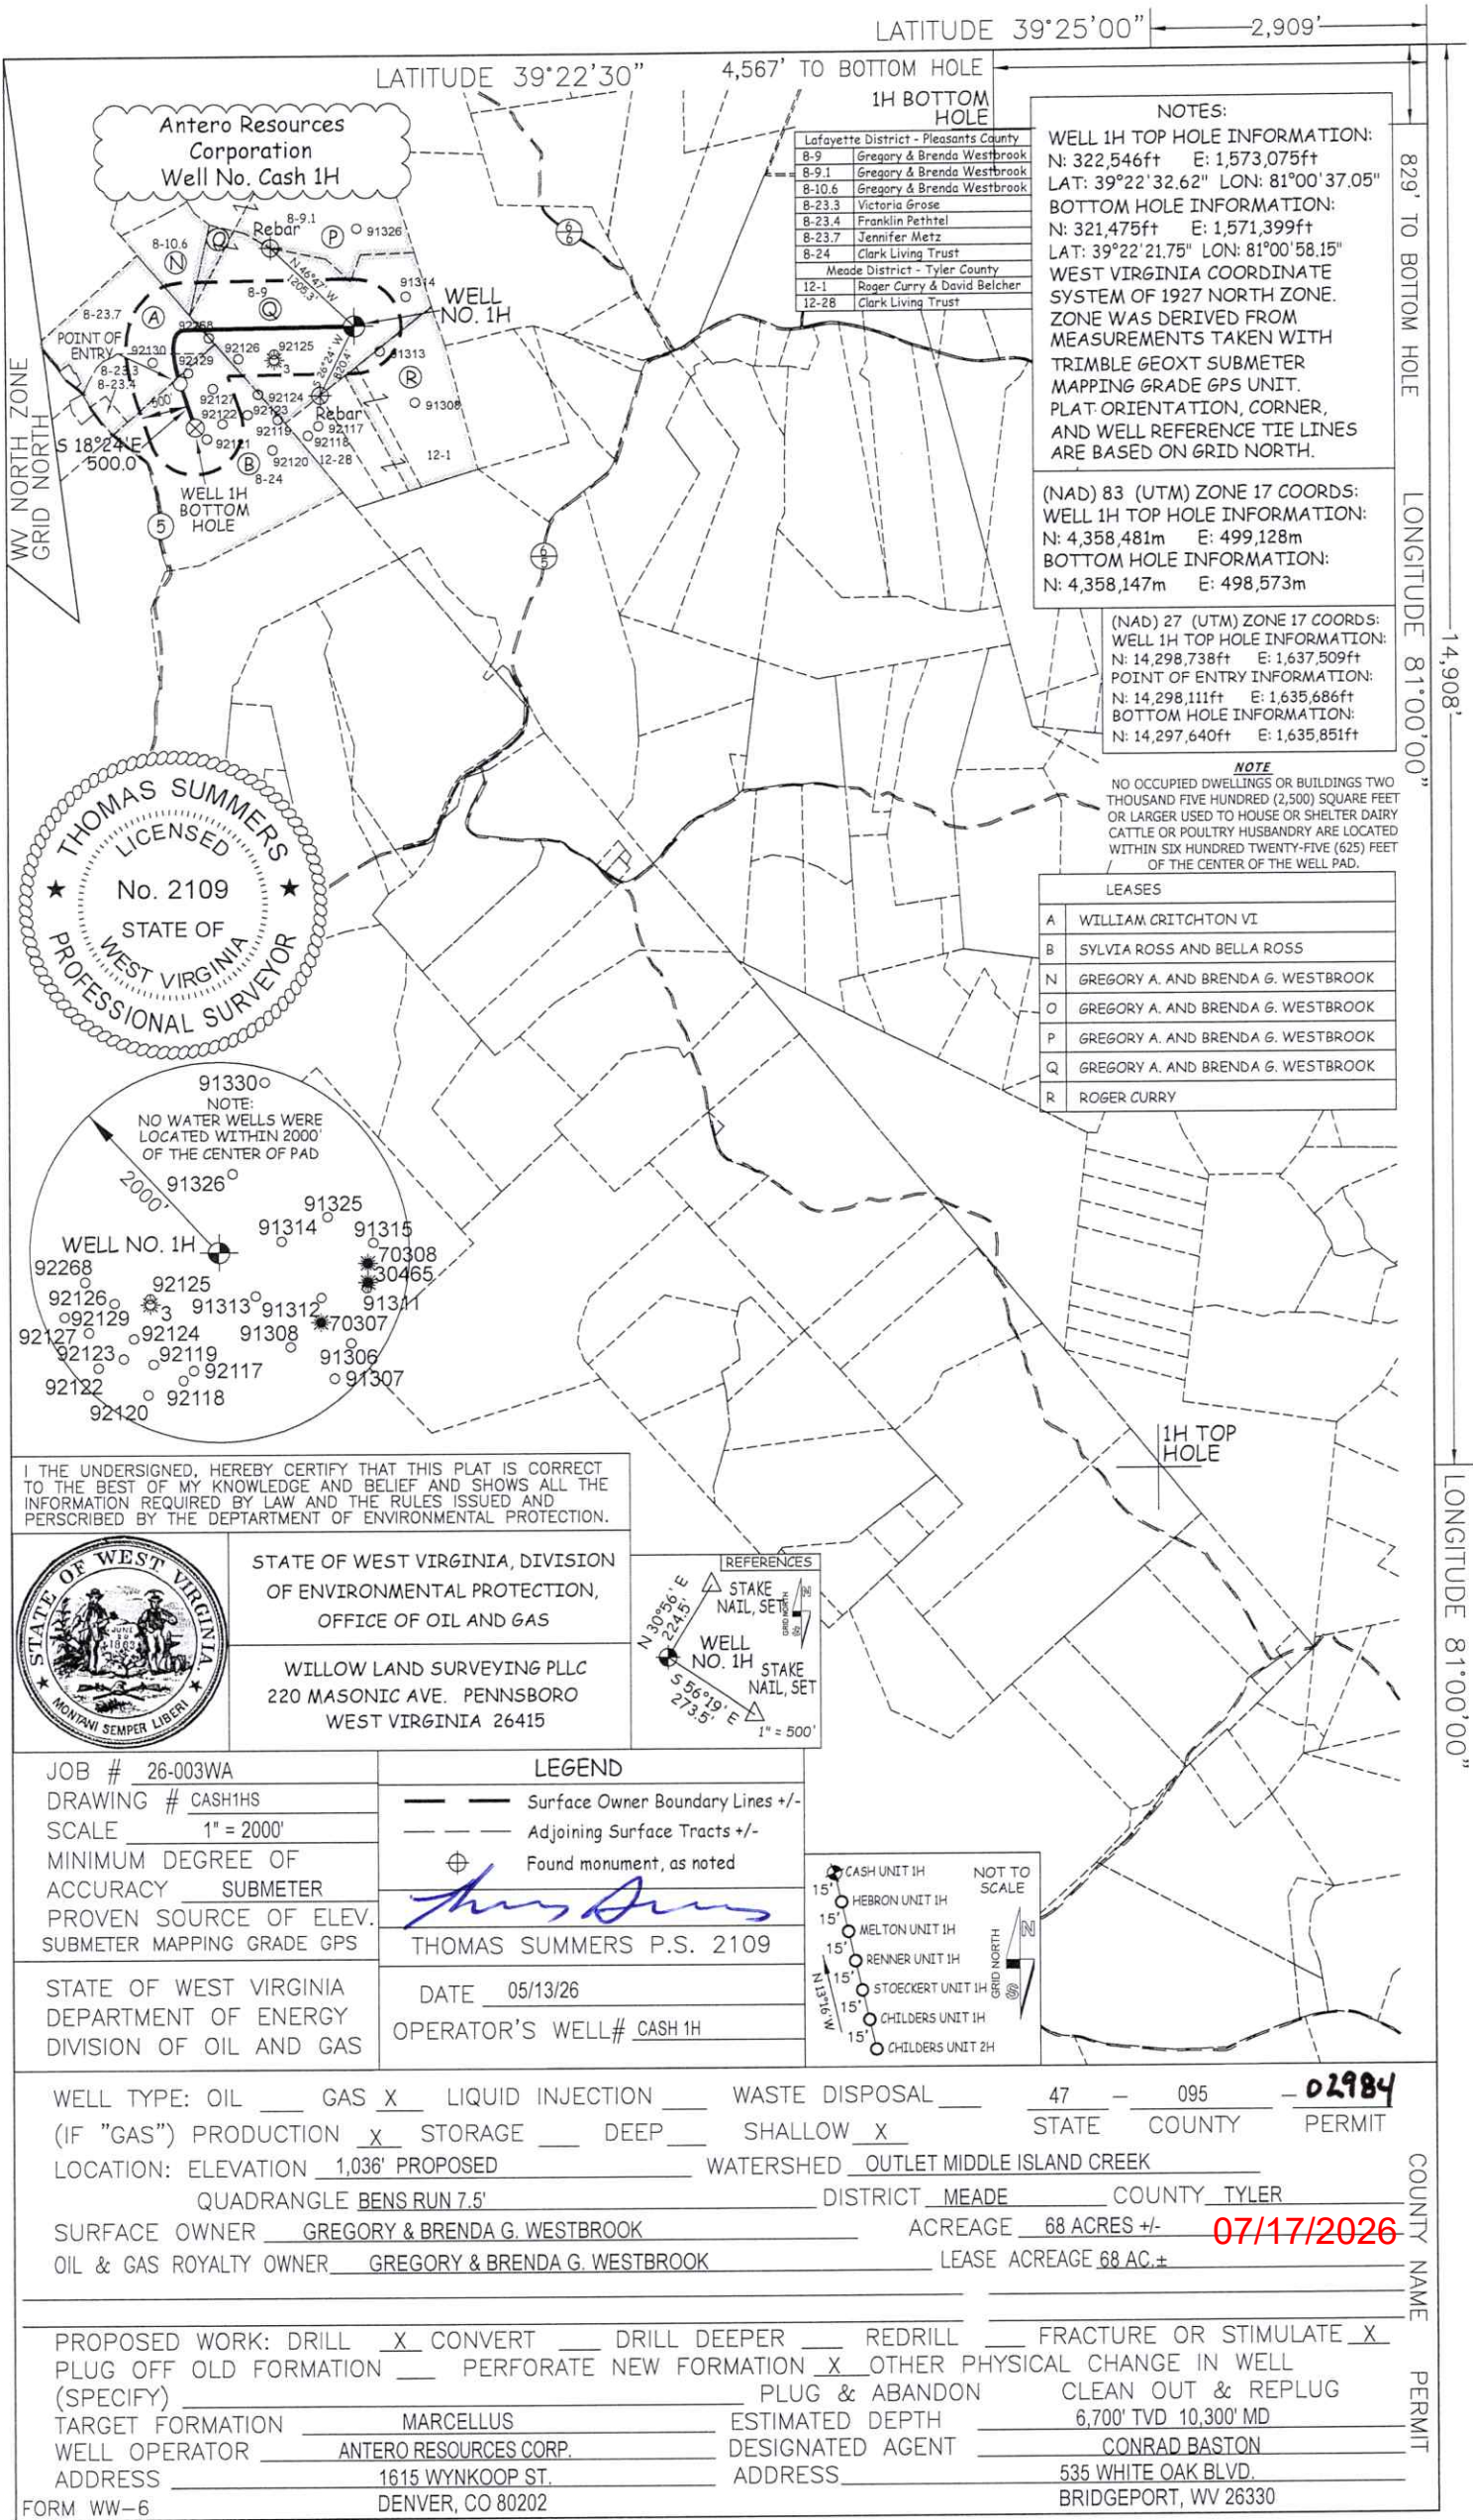

LATITUDE 39°25'00" 2,909'

LATITUDE 39°22'30" 4,567' TO BOTTOM HOLE

1H BOTTOM HOLE

Lafayette District - Pleasants County	
8-9	Gregory & Brenda Westbrook
8-9.1	Gregory & Brenda Westbrook
8-10.6	Gregory & Brenda Westbrook
8-23.3	Victoria Grose
8-23.4	Franklin Pethel
8-23.7	Jennifer Metz
8-24	Clark Living Trust
Meade District - Tyler County	
12-1	Roger Curry & David Belcher
12-28	Clark Living Trust

NOTES:

WELL 1H TOP HOLE INFORMATION:
N: 322,546ft E: 1,573,075ft
LAT: 39°22'32.62" LON: 81°00'37.05"
BOTTOM HOLE INFORMATION:
N: 321,475ft E: 1,571,399ft
LAT: 39°22'21.75" LON: 81°00'58.15"
WEST VIRGINIA COORDINATE
SYSTEM OF 1927 NORTH ZONE.
ZONE WAS DERIVED FROM
MEASUREMENTS TAKEN WITH
TRIMBLE GEOXT SUBMETER
MAPPING GRADE GPS UNIT.
PLAT. ORIENTATION, CORNER,
AND WELL REFERENCE TIE LINES
ARE BASED ON GRID NORTH.

(NAD) 83 (UTM) ZONE 17 COORDS:
WELL 1H TOP HOLE INFORMATION:
N: 4,358,481m E: 499,128m
BOTTOM HOLE INFORMATION:
N: 4,358,147m E: 498,573m

(NAD) 27 (UTM) ZONE 17 COORDS:
WELL 1H TOP HOLE INFORMATION:
N: 14,298,738ft E: 1,637,509ft
POINT OF ENTRY INFORMATION:
N: 14,298,111ft E: 1,635,686ft
BOTTOM HOLE INFORMATION:
N: 14,297,640ft E: 1,635,851ft

NOTE

NO OCCUPIED DWELLINGS OR BUILDINGS TWO
THOUSAND FIVE HUNDRED (2,500) SQUARE FEET
OR LARGER USED TO HOUSE OR SHELTER DAIRY
CATTLE OR POULTRY HUSBANDRY ARE LOCATED
WITHIN SIX HUNDRED TWENTY-FIVE (625) FEET
OF THE CENTER OF THE WELL PAD.

LEASES


A	WILLIAM CRITCHTON VI
B	SYLVIA ROSS AND BELLA ROSS
N	GREGORY A. AND BRENDA G. WESTBROOK
O	GREGORY A. AND BRENDA G. WESTBROOK
P	GREGORY A. AND BRENDA G. WESTBROOK
Q	GREGORY A. AND BRENDA G. WESTBROOK
R	ROGER CURRY

I THE UNDERSIGNED, HEREBY CERTIFY THAT THIS PLAT IS CORRECT
TO THE BEST OF MY KNOWLEDGE AND BELIEF AND SHOWS ALL THE
INFORMATION REQUIRED BY LAW AND THE RULES ISSUED AND
PERSCRIBED BY THE DEPARTMENT OF ENVIRONMENTAL PROTECTION.



STATE OF WEST VIRGINIA, DIVISION
OF ENVIRONMENTAL PROTECTION,
OFFICE OF OIL AND GAS

WILLOW LAND SURVEYING PLLC
220 MASONIC AVE. PENNSBORO
WEST VIRGINIA 26415

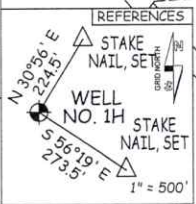


JOB # 26-003WA
DRAWING # CASH1HS
SCALE 1" = 2000'
MINIMUM DEGREE OF
ACCURACY SUBMETER
PROVEN SOURCE OF ELEV.
SUBMETER MAPPING GRADE GPS

LEGEND
— Surface Owner Boundary Lines +/-
--- Adjoining Surface Tracts +/-
⊕ Found monument, as noted
THOMAS SUMMERS P.S. 2109

STATE OF WEST VIRGINIA
DEPARTMENT OF ENERGY
DIVISION OF OIL AND GAS

DATE 05/13/26
OPERATOR'S WELL# CASH 1H

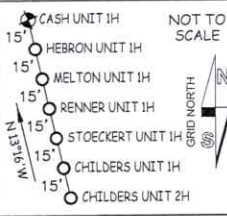

WELL TYPE: OIL ☐ GAS ☒ LIQUID INJECTION ☐ WASTE DISPOSAL ☐ 47 — 095 — 02984
(IF "GAS") PRODUCTION ☒ STORAGE ☐ DEEP ☐ SHALLOW ☒ STATE COUNTY PERMIT
LOCATION: ELEVATION 1,036' PROPOSED WATERSHED OUTLET MIDDLE ISLAND CREEK
QUADRANGLE BENS RUN 7.5' DISTRICT MEADE COUNTY TYLER
SURFACE OWNER GREGORY & BRENDA G. WESTBROOK ACREAGE 68 ACRES +/- 07/17/2026
OIL & GAS ROYALTY OWNER GREGORY & BRENDA G. WESTBROOK LEASE ACREAGE 68 AC.±

PROPOSED WORK: DRILL ☒ CONVERT ☐ DRILL DEEPER ☐ REDRILL ☐ FRACTURE OR STIMULATE ☒
PLUG OFF OLD FORMATION ☐ PERFORATE NEW FORMATION ☒ OTHER PHYSICAL CHANGE IN WELL
(SPECIFY) ☐ PLUG & ABANDON CLEAN OUT & REPLUG
TARGET FORMATION MARCELLUS ESTIMATED DEPTH 6,700' TVD 10,300' MD
WELL OPERATOR ANTERO RESOURCES CORP. DESIGNATED AGENT CONRAD BASTON
ADDRESS 1615 WYNKOOP ST. ADDRESS 535 WHITE OAK BLVD.
DENVER, CO 80202 BRIDGEPORT, WV 26330