
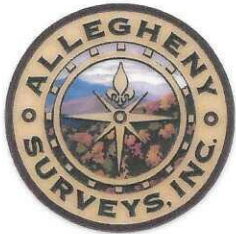


TH: 2394' LAT: 39-40-00

BH: 1563' LAT: 39-42-30


Hallibu 3H
Hallibu
EQT Production Company

CURVE	RADIUS	ARC LENGTH	CHORD BEARING	CHORD LENGTH
C1	1914.64'	722.73'	N 55°49'24" W	718.44'
C2	1995.77'	822.70'	N 54°49'40" W	816.89'
C3	2089.16'	234.38'	N 39°48'17" W	234.25'
C4	1963.12'	325.26'	N 41°20'14" W	324.89'
LINE	BEARING	DISTANCE		
L1	N 45°00'35" W	73.84'		
L2	N 66°38'14" W	41.63'		
L3	N 43°01'07" W	2859.36'		
L4	N 36°35'27" W	2679.49'		
L5	N 46°05'02" W	6000.40'		

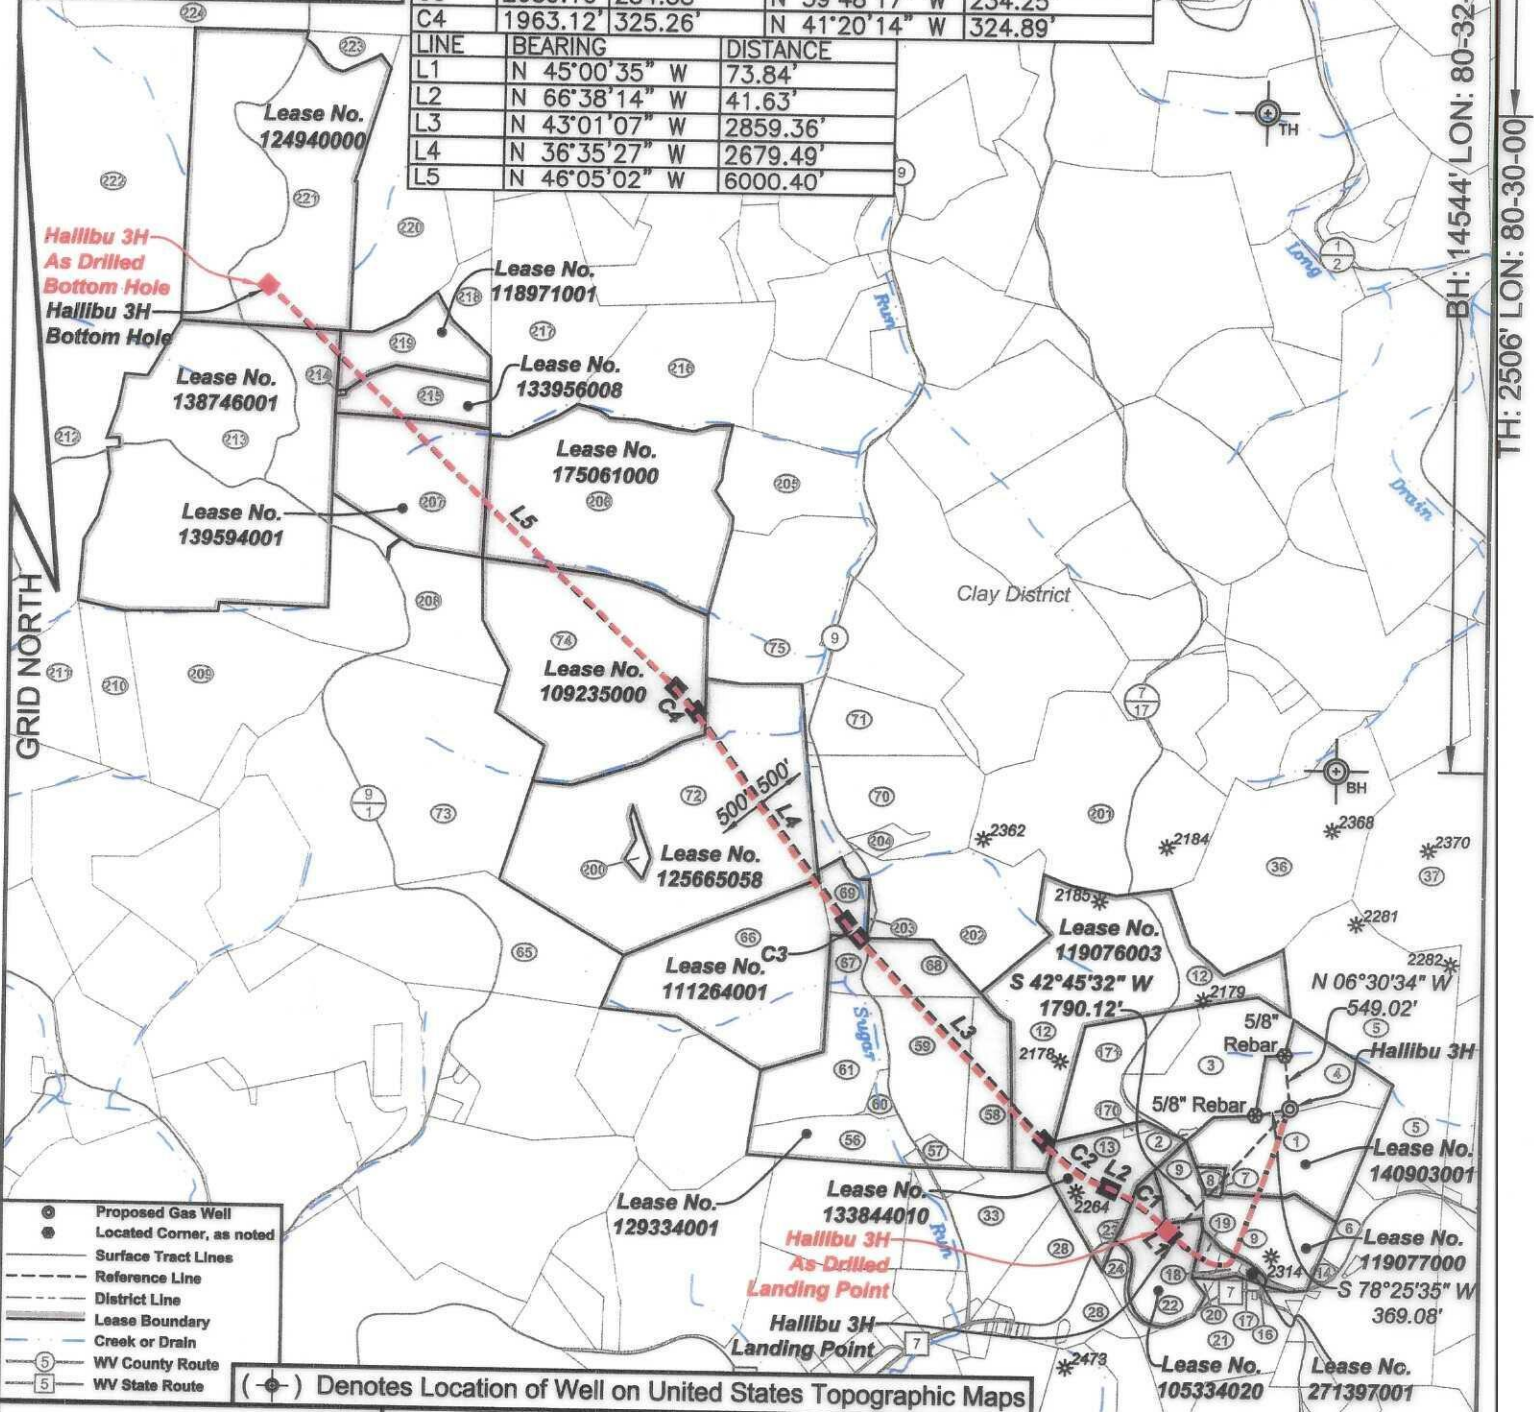

I, the undersigned, hereby certify that this plat is correct to the best of my knowledge and belief and shows all the information required by law and the regulations issued and prescribed by the Department of Environmental Protection.

P.S. 2092

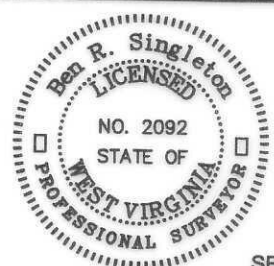

FILE NO: 58-22

DRAWING NO: Hallibu 3H

SCALE: 1" = 1000'

MINIMUM DEGREE OF ACCURACY:
1:2500PROVEN SOURCE OF ELEVATION:
NGS CORS Station**STATE OF WEST VIRGINIA**
DEPARTMENT OF ENVIRONMENTAL PROTECTION
OIL AND GAS DIVISION

DATE: November 25 20 25

OPERATOR'S WELL NO.: Hallibu 3H

API WELL NO

47 - 103 - 03703
STATE COUNTY PERMITWELL TYPE: ☐ OIL ☒ GAS ☐ LIQUID INJECTION ☐ WASTE DISPOSAL
(IF GAS) PRODUCTION: ☐ STORAGE ☐ DEEP ☒ SHALLOW

LOCATION: ELEVATION: 1340' WATERSHED Shriver Run of Long Drain QUADRANGLE: Littleton

DISTRICT: Clay COUNTY: Wetzel

SURFACE OWNER: EQT Production Company

ACREAGE: 21

ROYALTY OWNER: MCJV Holdings, LLC, et al.

LEASE NO: 140903001

ACREAGE: 455.90

PROPOSED WORK: ☒ DRILL ☐ CONVERT ☐ DRILL DEEPER ☒ FRACTURE OR STIMULATE ☐ PLUG OFF OLD FORMATION
☐ PERFORATE NEW FORMATION ☐ OTHER PHYSICAL CHANGE IN WELL (SPECIFY)☐ PLUG AND ABANDON ☐ CLEAN OUT AND REPLUG TARGET FORMATION: Marcellus ESTIMATED DEPTH: 7571'

WELL OPERATOR: EQT Production Company


DESIGNATED AGENT: Joseph C. Mallow

ADDRESS: 2200 Energy Drive
Canonsburg, PA 15317ADDRESS: 427 Midstate Drive
Clarksburg, WV 26301

Hallibu 3H
Hallibu
EQT Production Company

Tract I.D.	Tax Map No.	Parcel No.	County	District	Surface Tract Owner	Acres
1	10	3	Wetzel	Church	EQT Production Company	36.4
2	7	18.2	Wetzel	Clay	Grandview-Doolin PSD	0.36
3	7	18.1	Wetzel	Clay	Martha Mason & Carolyn Hanlon	30
4	6	21	Wetzel	Church	EQT Production Company	21
5	7	19	Wetzel	Clay	Robert M. Roberts	73.211
6	10	12.2	Wetzel	Church	Ralph Wright	5.18
7	10	2	Wetzel	Church	EQT Production Company	0.78
8	10	2.1	Wetzel	Church	Thomas E. Brown Life Estate	0.88
9	10	9	Wetzel	Church	Patricia C. Spangler	35
12	7	17	Wetzel	Clay	Robin L. Utt & Alisha Carole	90.5
13	10	1	Wetzel	Church	Drilling Appalachian Corp	24.6
14	10	12.1	Wetzel	Church	Patricia C. Spangler	0.5
16	10	9.5	Wetzel	Church	John Rice	0.25
17	10	9.3	Wetzel	Church	John Rice	0.25
18	10	9.1	Wetzel	Church	John Rice	2.22
19	10	9.2	Wetzel	Church	John Rice	1.28
20	10	9.4	Wetzel	Church	Gehrig Cosgray	0.5
21	10	18.2	Wetzel	Church	Clay D. Smith	34.21
22	10	1.1	Wetzel	Church	Gehrig Cosgray	19.25
23	10	1.4	Wetzel	Church	Kenneth R. & Jennifer L. Mason	1.06
24	10	1.2	Wetzel	Church	Jack D. & Linda Cosgray	4
28	12	43	Wetzel	Center	Jack D. & Linda Cosgray	27.289
33	6	27	Wetzel	Clay	John D. Whitehill Life Estate	35.75
36	7	14	Wetzel	Clay	Ridgetop Appalachia LLC	85.25
37	7	12	Wetzel	Clay	Wilda M. Church	209.35
56	6	33	Wetzel	Clay	Raani Koontz, et al.	17.37
57	6	20.1	Wetzel	Clay	Alfred D. Hamilton	2.79
58	6	23	Wetzel	Clay	Rhoades C. Whitehill Life Estate	14.5
59	6	20	Wetzel	Clay	Rhoades C. Whitehill Life Estate	22.33
60	6	18.1	Wetzel	Clay	Paul C. Houston II	2.42
61	6	18.2	Wetzel	Clay	Randall A. & Tina R. Kuhn	25.495
65	12	7	Wetzel	Center	Elizabeth Williams	61.76
66	6	17	Wetzel	Clay	Genevieve Booth	64.5
67	6	18	Wetzel	Clay	Carol S. Kuhn	4.96
68	6	19	Wetzel	Clay	Thomas C. Anderson	17
69	6	16	Wetzel	Clay	Larry Wise	10
70	6	14	Wetzel	Clay	William L. & Patty A. Jolliff	33.741
71	6	13	Wetzel	Clay	Susan J. Minor	18.5
72	6	10	Wetzel	Clay	Elizabeth Williams	132.75
73	6	24	Wetzel	Clay	Kenneth L. Shreve, et al.	100
74	6	9	Wetzel	Clay	Donna L. Runner	97.8
75	6	8	Wetzel	Clay	Carolyn Shipman	51.562
170	10	1.3	Wetzel	Church	Consolidated Gas	0.83
171	7	18	Wetzel	Clay	Robin L. Utt & Alisha Carole	28.4
200	16	84	Wetzel	Center	Kimberly A. Szemore	2.46
201	7	16	Wetzel	Clay	Tyler Wilkes	89
202	6	15	Wetzel	Clay	Andrew A. Dudzinski	43.375
203	6	15.1	Wetzel	Clay	Larry Wise	0.625
204	6	14.1	Wetzel	Clay	Jason L. Jolliff	3.259
205	6	5	Wetzel	Clay	Raymond V. & Lauren E. Knobbs	30.4
206	6	4	Wetzel	Clay	Susan J. Minor	97
207	6	25.1	Wetzel	Clay	Michael L. Koontz	40
208	6	25	Wetzel	Clay	Michael L. & Allison G. Koontz	77.75
209	6	26	Wetzel	Clay	Ernest J. & Nancy L. Watson	66.67
210	6	3	Wetzel	Clay	Ernest J. & Nancy L. Watson	22.4
211	8	35	Wetzel	Center	Ashley Murphy, et al.	37.8
212	5	31	Wetzel	Clay	Charles & Carol Kamsch	71.8
213	6	2	Wetzel	Clay	Robert & Carolyn Weisdack	153.5
214	5	34	Wetzel	Clay	Dallison Lumber Inc.	0.16
215	5	35	Wetzel	Clay	Dayton J. Burch, Jr., et al.	21
216	5	54	Wetzel	Clay	Raymond V. & Lauren E. Knobbs	47.25
217	5	38	Wetzel	Clay	Shaun D. Kuhn	64
218	5	37	Wetzel	Clay	Michael Koontz & Shaun D. Kuhn	11
219	5	36	Wetzel	Clay	Dallison Lumber Inc.	21
220	5	24	Wetzel	Clay	Millie & Edward Trevino	48.25
221	5	25	Wetzel	Clay	Clinton D. & Erin K. Blosser	124.7
222	5	29	Wetzel	Clay	Clinton D. & Erin K. Blosser	106
223	5	26	Wetzel	Clay	Millie & Edward Trevino	6.5
224	5	28	Wetzel	Clay	Michael L. & Allison G. Koontz	90


Well References

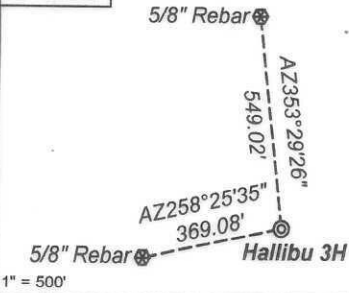

As Drilled Well Information:

Hallibu 3H coordinates are
NAD 27 N: 423,984.64 E: 1,716,017.88
NAD 83 UTM N: 4,390,113.58 E: 542,161.68
Hallibu 3H Landing Point coordinates are
NAD 27 N: 422,716.40 E: 1,714,756.54
NAD 83 UTM N: 4,389,720.77 E: 541,783.83
Hallibu 3H Bottom Hole coordinates are
NAD 27 N: 432,440.24 E: 1,705,214.66
NAD 83 UTM N: 4,392,634.63 E: 538,827.38
West Virginia Coordinate system of 1927 (North Zone)
based upon Differential GPS Measurements.
Plat orientation, corner and well ties are based upon
the grid north meridian.
Well location references are based upon the grid north
meridian.
UTM coordinates are NAD83, Zone 17, Meters.

Hallibu

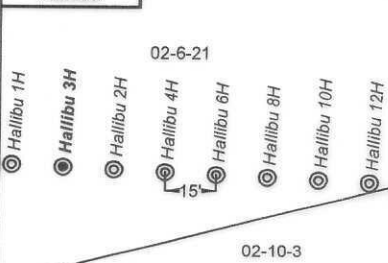

Lease No.	Owner	Acres
140903001	MCJV Holdings, LLC, et al.	455.90
119077000	Patricia C. Spangler	35
271397001	Patricia C. Spangler, et al.	4.318
105334020	Date Palm Resources, LLC, et al.	19.25 of 376.53
133844010	CPJ Hydrocarbons, LLC, et al.	26.85
119076003	Douglas Glenn Winland, et al.	90.5
129334001	Elk Range Royalties II, LP, et al.	140
111264001	Larry Wise, et al.	135
125665058	RDFS, LLC, et al.	132.75
109235000	Donna L. Runner	97.80
175061000	OXY USA, Inc., et al.	108.4 of 31,151.581
139594001	Green Dot Farm, Inc.	40
133956008	Joann Burch Sarap, et al.	21
118971001	Emory Peak Minerals, LLC, et al.	21.16
138746001	Acropolis, Inc.	153.5
124940000	Green Dot Farm, Inc.	124.6995 of 311.9

