


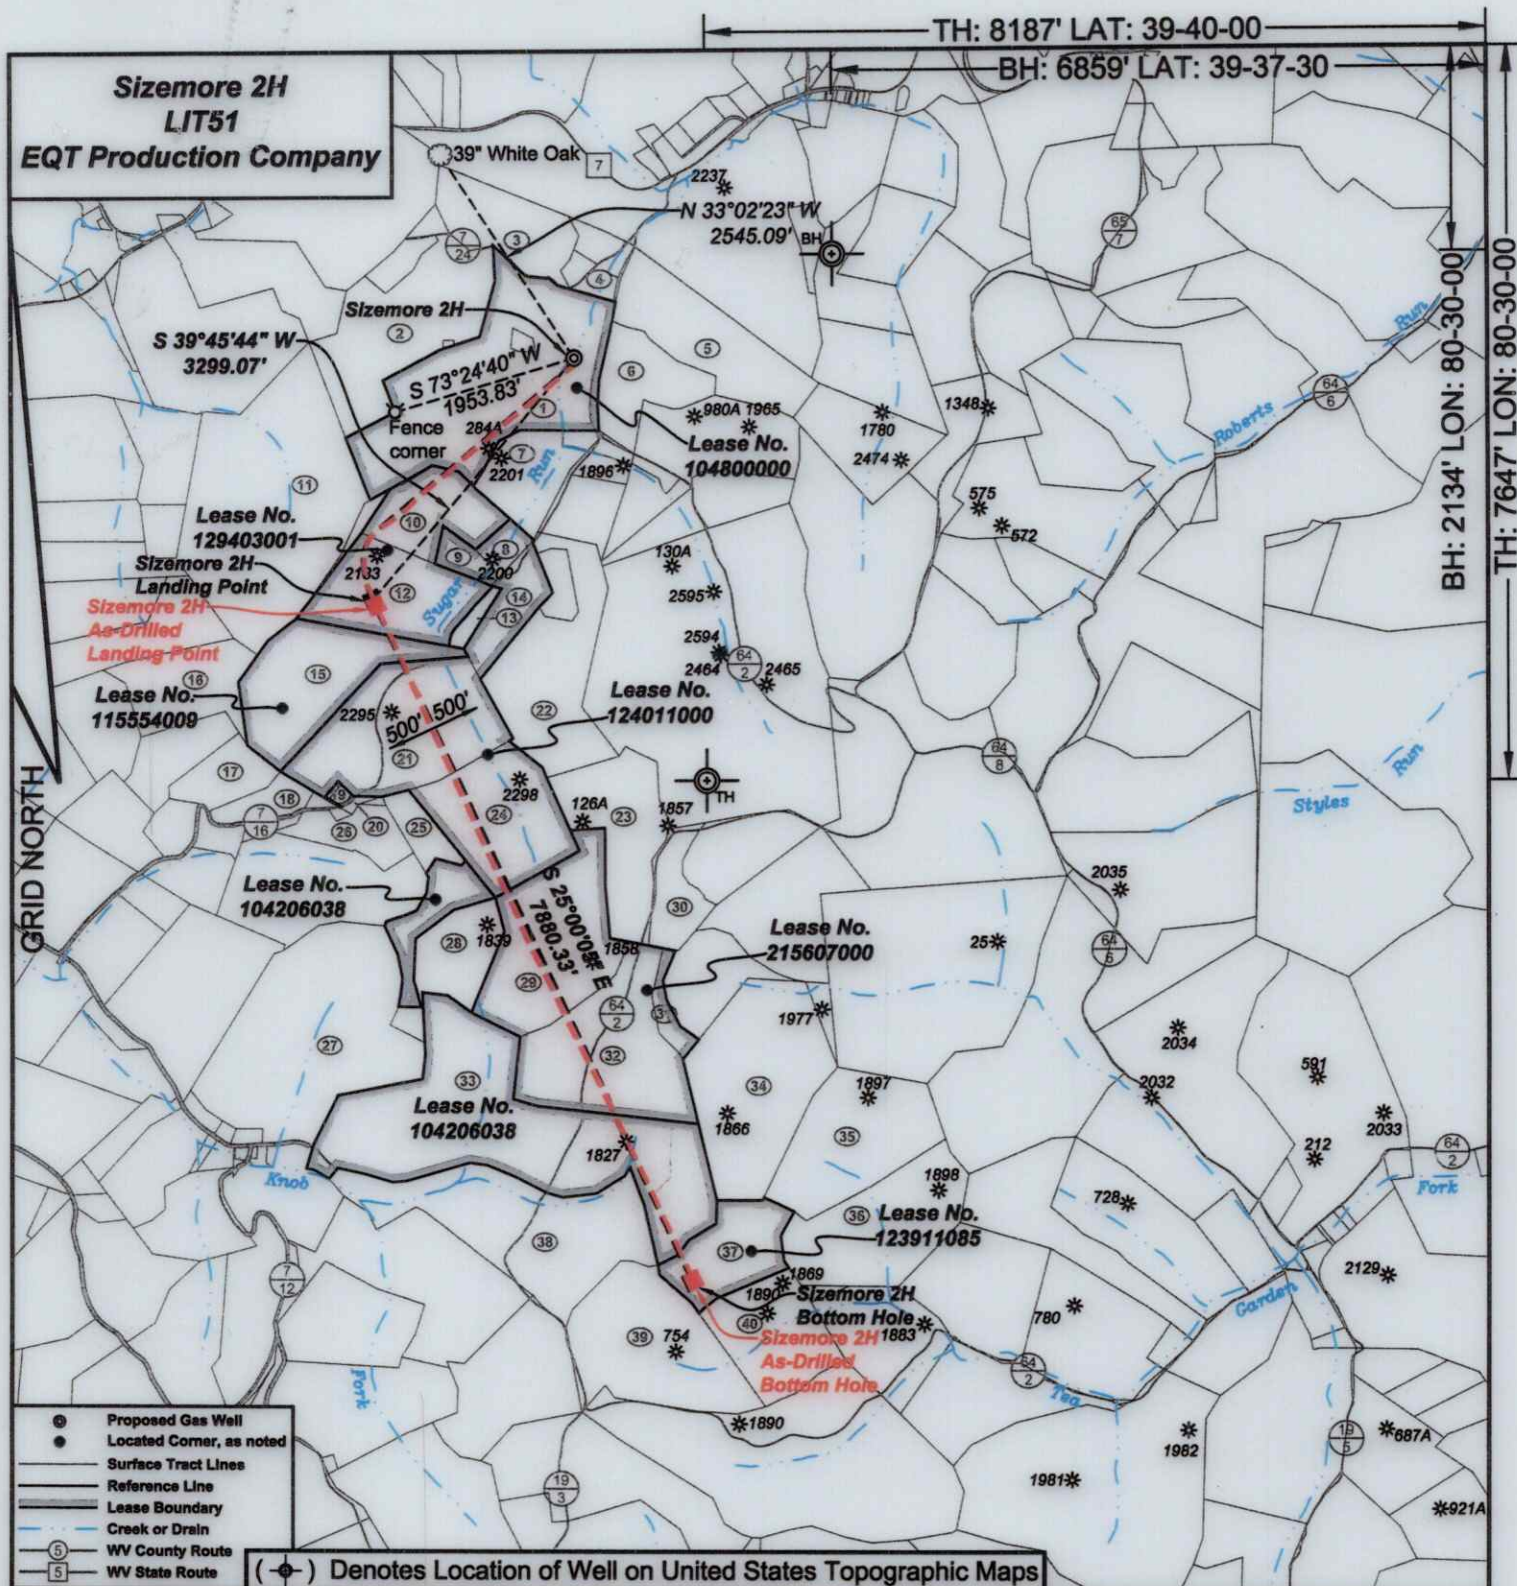

I, the undersigned, hereby certify that this plat is correct to the best of my knowledge and belief and shows all the information required by law and the regulations issued and prescribed by the Department of Environmental Protection.

P.S. 2092



SEAL

FILE NO: 19-22
DRAWING NO: Sizemore 2H
SCALE: 1" = 2000'
MINIMUM DEGREE OF ACCURACY: 1:2500
PROVEN SOURCE OF ELEVATION: NGS CORS Station

STATE OF WEST VIRGINIA
DEPARTMENT OF ENVIRONMENTAL PROTECTION
OIL AND GAS DIVISION


DATE: September 17 20 25
OPERATOR'S WELL NO.: Sizemore 2H
API WELL NO
47 - 103 - 03709
STATE COUNTY PERMIT

WELL TYPE: ☐ OIL ☒ GAS ☐ LIQUID INJECTION ☐ WASTE DISPOSAL
(IF GAS) PRODUCTION: ☐ STORAGE ☐ DEEP ☒ SHALLOW
LOCATION: ELEVATION: 1148' WATERSHED Tributary of Sugar Run QUADRANGLE: Littleton
DISTRICT: Center COUNTY: Wetzel
SURFACE OWNER: Kimberly A. Sizemore ACREAGE: 75.36
ROYALTY OWNER: Aunix Acquisition Fund, LLC, et al. LEASE NO: 104800000 ACREAGE: 75.36
PROPOSED WORK: ☒ DRILL ☐ CONVERT ☐ DRILL DEEPER ☒ FRACTURE OR STIMULATE ☐ PLUG OFF OLD FORMATION
☐ PERFORATE NEW FORMATION ☐ OTHER PHYSICAL CHANGE IN WELL (SPECIFY)
☐ PLUG AND ABANDON ☐ CLEAN OUT AND REPLUG TARGET FORMATION: Marcellus ESTIMATED DEPTH: MD: 16,514' TVD: 7,329'

WELL OPERATOR: EQT Production Company DESIGNATED AGENT: Joseph C. Mallow
ADDRESS: 400 Woodcliff Drive ADDRESS: 427 Midstate Drive
Canonsburg, PA 15317 Clarksburg, WV 26301

Sizemore 2H
LIT51
EQT Production Company

Tract I.D.	Tax Map No.	Parcel No.	County	District	Surface Tract Owner	Acres
1	16	9	Wetzel	Center	Anthony Sizemore	75.36
2	16	8	Wetzel	Center	Larry D. Roberts	44.50
3	12	31	Wetzel	Center	John S. Starkey, et al.	22.50
4	16	10.1	Wetzel	Center	Ray & Cassandra Stonelking	5.72
5	16	12	Wetzel	Center	Thomas Jones, et al.	34.20
6	16	11	Wetzel	Center	Earl Null, et al.	20.00
7	16	33	Wetzel	Center	Anthony W. & Kimberly A. Sizemore	20.64
8	16	32	Wetzel	Center	Kenneth R. & Jennifer L. Mason	4.50
9	16	30	Wetzel	Center	Kenneth R. & Jennifer L. Mason	4.00
10	16	31	Wetzel	Center	Devona D. & Kelly M. Reed	18.25
11	16	28	Wetzel	Center	William J. Morris Revocable Trust	93.25
12	16	29	Wetzel	Center	Devona D. & Kelley M. Reed	28.25
13	16	48	Wetzel	Center	Devona D. & Kelley M. Reed	2.00
14	16	52	Wetzel	Center	Kenneth R. & Jennifer L. Mason	14.00
15	16	47	Wetzel	Center	Mary V. Simpson	36.25
16	16	44	Wetzel	Center	Paul E. & Cecile M. Wendt	23.00
17	16	46	Wetzel	Center	Kurtis Lee & Carol Ann Utt	11.00
18	16	63	Wetzel	Center	Kurtis Lee & Carol Ann Utt	7.00
19	16	60	Wetzel	Center	Mt Herman M E Church	0.65
20	16	51	Wetzel	Center	Mt Herman M E Church	
21	16	67	Wetzel	Center	Kenneth R. & Jennifer L. Mason	41.50
22	16	53	Wetzel	Center	Gregory A. & Adair L. Wood	38.80
23	16	68	Wetzel	Center	Sandra L. Dallason	33.07
24	16	49	Wetzel	Center	Kenneth R. & Jennifer L. Mason	47.00
25	16	81	Wetzel	Center	Roger G. Spragg, et al.	7.05
26	16	65	Wetzel	Center	Kurtis Lee & Carol Ann Utt	12.50
27	20	4	Wetzel	Center	Regina O. Hudson	100.80
28	16	77	Wetzel	Center	Roger G. Spragg, et al.	39.00
29	16	79	Wetzel	Center	John S. Starkey Life Estate	47.40
30	16	69	Wetzel	Center	Reda Amos	20.00
31	16	80	Wetzel	Center	Shaun D. Kuhn	3.70
32	20	6	Wetzel	Center	John S. Starkey Life Estate	55.60
33	20	5	Wetzel	Center	Robert F. & Linda Rix	107.00
34	13	4	Wetzel	Church	Daniel T. & Kristie D. Park Life Estate	53.50
35	13	5	Wetzel	Church	Daniel T. & Kristie D. Park Life Estate	48.70
36	13	7	Wetzel	Church	Daniel T. & Kristie D. Park Life Estate	36.00
37	13	6	Wetzel	Church	William B. Francik, Sr., et al.	26.50
38	20	18	Wetzel	Center	Robert E. & Linda Rix	60.10
39	13	8	Wetzel	Church	William B. Francik, Jr.	46.4375
40	13	9	Wetzel	Church	William B. Francik, Jr.	28.00

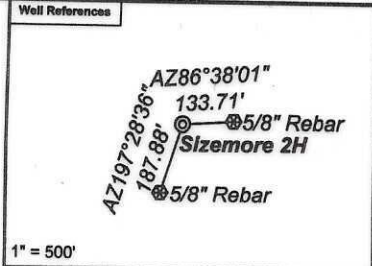

As Drilled Well Information:
Sizemore 2H coordinates are
NAD 27 N: 418,938.86 E: 1,710,222.97
NAD 83 UTM N: 4,388,546.77 E: 540,421.77
Sizemore 2H Landing Point coordinates are
NAD 27 N: 416,347.08 E: 1,708,145.02
NAD 83 UTM N: 4,387,746.57 E: 539,801.84
Sizemore 2H Bottom Hole coordinates are
NAD 27 N: 409,264.20 E: 1,711,455.77
NAD 83 UTM N: 4,385,605.55 E: 540,846.46
West Virginia Coordinate system of 1927 (North Zone)
based upon Differential GPS Measurements.
Plat orientation, corner and well ties are based upon
the grid north meridian.
Well location references are based upon the grid north
meridian.
UTM coordinates are NAD83, Zone 17, Meters.

- Sizemore
- ⊙ Sizemore 14H
 - ⊙ Sizemore 12H
 - ⊙ Sizemore 10H
 - ⊙ Sizemore 8H
 - ⊙ Sizemore 6H
 - ⊙ Sizemore 4H
 - ⊙ Sizemore 2H

Lease No.	Owner	Acres
104800000	Aunix Acquisition Fund, LLC, et al.	75.36
129403001	G2 Resources Consolidated, LLC, et al.	47.5
115554009	Acropolis, Inc., et al.	36.75
124011000	Kenneth R. Mason and Jennifer L. Mason	111
215607000	Waco Oil & Gas Company, Inc.	106.6
104206038	Shiben Estates, Inc., et al.	124.95
123911085	Piney Holdings, Inc., et al.	26.5

