

State of West Virginia  
Department of Environmental Protection - Office of Oil and Gas  
Well Operator's Report of Well Work

API 47- 103 - 03714 County Wetzel District Center  
Quad Littleton Pad Name SIZEMORE Field/Pool Name N/A  
Farm name Kimberly A. Sizemore Well Number Sizemore 12H (L003967)  
Operator (as registered with the OOG) EQT Production Company  
Address 400 Woodcliff Drive City Canonsburg State PA Zip 15317

As Drilled location NAD 83/UTM Attach an as-drilled plat, profile view, and deviation survey  
Top hole Northing 4,388,561.43 Easting 540,425.96  
Landing Point of Curve Northing 4,388,912.98 Easting 540,927.73  
Bottom Hole Northing 4,384,158.89 Easting 543,237.65

Elevation (ft) 1148' GL Type of Well ☒ New ☐ Existing Type of Report ☐ Interim ☒ Final  
Permit Type ☐ Deviated ☐ Horizontal ☒ Horizontal 6A ☒ Vertical Depth Type ☐ Deep ☒ Shallow  
Type of Operation ☐ Convert ☐ Deepen ☒ Drill ☐ Plug Back ☐ Redrilling ☐ Rework ☐ Stimulate  
Well Type ☐ Brine Disposal ☐ CBM ☒ Gas ☐ Oil ☐ Secondary Recovery ☐ Solution Mining ☐ Storage ☐ Other \_\_\_\_\_  
Type of Completion ☒ Single ☐ Multiple Fluids Produced ☐ Brine ☒ Gas ☐ NGL ☐ Oil ☐ Other \_\_\_\_\_  
Drilled with ☐ Cable ☒ Rotary

Drilling Media Surface hole ☒ Air ☐ Mud ☐ Fresh Water Intermediate hole ☒ Air ☐ Mud ☐ Fresh Water ☐ Brine  
Production hole ☒ Air ☒ Mud ☐ Fresh Water ☐ Brine  
Mud Type(s) and Additive(s)

Synthetic Oil Based Mud 12.53 ppg barium sulfate, sodium chloride, xanthan gum, polyanionic cellulose, modified starch, sodium hydroxide, phosphonates and alkyl phosphates, glutaraldehyde solution, calcium hydroxide, partially hydrolyzed polyacrylamide/polyacrylate, potassium chloride, sodium carbonate, ground walnut shells, alcohol and modified fatty acid, ferrochrome lignosulfonate, calcium carbonate, fibrous cellulose

Date permit issued 02/10/2025 Date drilling commenced 04/05/2025 Date drilling ceased 09/21/2025  
Date completion activities began 11/02/2025 Date completion activities ceased 01/01/2026  
Verbal plugging (Y/N) N Date permission granted N/A Granted by N/A

Please note: Operator is required to submit a plugging application within 5 days of verbal permission to plug

Freshwater depth(s) ft 4', 70', 163', 669', 704' Open mine(s) (Y/N) depths N  
Salt water depth(s) ft 2342' Void(s) encountered (Y/N) depths N  
Coal depth(s) ft 384', 462', 894' Cavern(s) encountered (Y/N) depths N  
Is coal being mined in area (Y/N) N

Reviewed by:  
Stephen Mccoy  
Digitally signed by Stephen Mccoy  
Date: 2026.04.30 10:34:13 -0400  
~~05/01/2026~~

APR 01 2026

WR-35  
Rev. 8/23/13

API 47-103 - 03714

Farm name Kimberly A. Sizemore  
WV Department of Environmental Protection Well Number Sizemore 12H (L003967)

| CASING STRINGS            | Hole Size      | Casing Size | Depth (GL) | New or Used | Grade wt/ft | Basket Depths(s) (GL) | Did cement circulate (Y/ N)<br>* Provide details below* |
|---------------------------|----------------|-------------|------------|-------------|-------------|-----------------------|---------------------------------------------------------|
| Conductor                 | 30"            | 26"         | 40'        | NEW         | A-500 85.6# | N/A                   | Y                                                       |
| Surface                   | 17-1/2"        | 13-3/8"     | 931'       | NEW         | J-55 54.5#  | N/A                   | Y                                                       |
| Coal                      |                |             |            |             |             |                       |                                                         |
| Intermediate 1            | 12-1/4"        | 9-5/8"      | 2399'      | NEW         | J-55 36#    | N/A                   | Y                                                       |
| Intermediate 2            |                |             |            |             |             |                       |                                                         |
| Intermediate 3            |                |             |            |             |             |                       |                                                         |
| Production                | 8-3/4", 8-1/2" | 5-1/2"      | 25,503'    | NEW         | P-110 20#   | N/A                   | N                                                       |
| Tubing                    |                |             |            |             |             |                       |                                                         |
| Packer type and depth set |                |             |            |             |             |                       |                                                         |

Comment Details

Production cmt has calculated TOC of 1365'GL, which is greater than 500'TVD above the producing formation. No issues

| CEMENT DATA    | Class/Type of Cement | Number of Sacks | Slurry wt (ppg) | Yield (ft <sup>3</sup> /sks) | Volume (ft <sup>3</sup> ) | Cement Top (GL) | WOC (hrs) |
|----------------|----------------------|-----------------|-----------------|------------------------------|---------------------------|-----------------|-----------|
| Conductor      | CLASS A              | 83              | 15.6            | 1.18                         | 98                        | 0               | 8+        |
| Surface        | CLASS L              | 880             | 16.0            | 1.08                         | 950                       | 0               | 8         |
| Coal           |                      |                 |                 |                              |                           |                 |           |
| Intermediate 1 | CLASS L              | 900             | 15.6            | 1.13                         | 1017                      | 0               | 8         |
| Intermediate 2 |                      |                 |                 |                              |                           |                 |           |
| Intermediate 3 |                      |                 |                 |                              |                           |                 |           |
| Production     | CLASS A              | 4865            | 15.0            | 1.19                         | 5789                      | 1365'           | 8+        |
| Tubing         |                      |                 |                 |                              |                           |                 |           |

Drillers TD (ft) 25,525'

Loggers TD (ft) N/A

Deepest formation penetrated MARCELLUS

Plug back to (ft) N/A

Plug back procedure N/A

Kick off depth (ft) 1022'

Check all wireline logs run

☐ caliper☐ density☒ deviated/directional☐ induction☐ neutron☐ resistivity☒ gamma ray☐ temperature☐ sonicWell cored ☐ Yes ☒ No☐ Conventional ☐ SidewallWere cuttings collected ☐ Yes ☒ No

DESCRIBE THE CENTRALIZER PLACEMENT USED FOR EACH CASING STRING

CONDUCTOR- NONE

SURFACE- ON SHOE TRACK AND EVERY 500' TO SURFACE

INTERMEDIATE: ON SHOE TRACK AND EVERY 500' FEET TO SURFACE

PRODUCTION: ON SHOE TRACK, EVERY OTHER JOINT TO 8081', EVERY JOINT TO 6906', EVERY OTHER JOINT TO 1881'

WAS WELL COMPLETED AS SHOT HOLE ☐ Yes ☒ No DETAILSWAS WELL COMPLETED OPEN HOLE? ☐ Yes ☒ No DETAILSWERE TRACERS USED ☐ Yes ☒ No TYPE OF TRACER(S) USED

05/01/2026

API 47- 103 - 03714 Farm name Kimberly A. Sizemore Well number Sizemore 12H (L003967)

PERFORATION RECORD

| Stage No. | Perforation date | Perforated from MD ft. | Perforated to MD ft. | Number of Perforations | Formation(s) |
|-----------|------------------|------------------------|----------------------|------------------------|--------------|
| *         | See              | Attached               |                      |                        |              |
|           |                  |                        |                      |                        |              |
|           |                  |                        |                      |                        |              |
Please insert additional pages as applicable.

STIMULATION INFORMATION PER STAGE

Complete a separate record for each stimulation stage.

| Stage No. | Stimulations Date | Ave Pump Rate (BPM) | Ave Treatment Pressure (PSI) | Max Breakdown Pressure (PSI) | ISIP (PSI) | Amount of Proppant (lbs) | Amount of Water (bbls) | Amount of Nitrogen/other (units) |
|-----------|-------------------|---------------------|------------------------------|------------------------------|------------|--------------------------|------------------------|----------------------------------|
| *         | See               | Attached            |                              |                              |            |                          |                        |                                  |
|           |                   |                     |                              |                              |            |                          |                        |                                  |
Please insert additional pages as applicable.

05/01/2026



API 47- 103 - 03714 Farm name Kimberly A. Sizemore Well number Sizemore 12H (L003967)

| <u>PRODUCING FORMATION(S)</u> | <u>DEPTHS</u>      |
|-------------------------------|--------------------|
| _____                         | _____ TVD _____ MD |
| _____                         | _____              |
| _____                         | _____              |
| _____                         | _____              |

Please insert additional pages as applicable.

GAS TEST ☐ Build up ☒ Drawdown ☒ Open Flow OIL TEST ☐ Flow ☐ Pump

SHUT-IN PRESSURE Surface 3478 psi Bottom Hole \_\_\_\_\_ psi DURATION OF TEST 24 hrs

OPEN FLOW Gas 20091 mcfpd Oil 0 bpd NGL 0 bpd Water 629 bpd GAS MEASURED BY ☐ Estimated ☒ Orifice ☐ Pilot

| LITHOLOGY/<br>FORMATION | TOP                     | BOTTOM             | TOP               | BOTTOM            | DESCRIBE ROCK TYPE AND RECORD QUANTITY AND<br>TYPE OF FLUID (FRESHWATER, BRINE, OIL, GAS, H <sub>2</sub> S, ETC) |
|-------------------------|-------------------------|--------------------|-------------------|-------------------|---|
|                         | DEPTH IN FT<br>NAME TVD | DEPTH IN FT<br>TVD | DEPTH IN FT<br>MD | DEPTH IN FT<br>MD |   |
|                         | 0                       |                    | 0                 |                   |   |
|                         |                         |                    |                   |                   |   |
|                         |                         |                    |                   |                   |   |
Please insert additional pages as applicable.

Drilling Contractor Patterson UTI (294)  
Address 207 Carlton Drive City Eighty Four State PA Zip 15330

Logging Company \_\_\_\_\_  
Address \_\_\_\_\_ City \_\_\_\_\_ State \_\_\_\_\_ Zip \_\_\_\_\_

Cementing Company Halliburton  
Address 121 Champion Way Suite 110 City Canonsburg State PA Zip 15317

Cementing Company Nextier Completion Solutions, Inc  
Address 3990 Rogerdale Road City Houston State TX Zip 77042

Please insert additional pages as applicable.

Completed by Jacob Caplan Telephone +14122152723  
Signature [Signature] Title Director Completions Date 2026-03-30

Submittal of Hydraulic Fracturing Chemical Disclosure Information Attach copy of FRACFOCUS Registry

05/01/2026 

WR-35  
Rev. 8/23/13

Page \_\_\_\_ of \_\_\_\_

API 47- 103 - 03714 Farm name Kimberly A. Sizemore Well number Sizemore 12H (L003967)

Drilling Contractor Falcon (Rig 11)  
Address 1120 US-119 City Indiana State PA Zip 15701

Logging Company Schlumberger Technology Co.  
Address 211 Zeltman Ave NE City Strasburg State OH Zip 44680

Logging Company Scientific Drilling International, Inc  
Address 3475 Washington Ave City Finleyville State PA Zip 15332

Cementing Company \_\_\_\_\_  
Address \_\_\_\_\_ City \_\_\_\_\_ State \_\_\_\_\_ Zip \_\_\_\_\_

05/01/2026


| Well # SIZEMORE 12H Final Formations API# 47-103-03714 |                      |                         |                      |                         |
|--------------------------------------------------------|----------------------|-------------------------|----------------------|-------------------------|
| Formation Name                                         | Drill Top MD (ftGRD) | Drill Top (TVD) (ftGRD) | Drill Btm MD (ftGRD) | Drill Btm (TVD) (ftGRD) |
| Sand/Shale                                             | 1                    | 1                       | 384                  | 384                     |
| Waynesburg-A                                           | 384                  | 384                     | 386                  | 386                     |
| Sand/Shale                                             | 386                  | 386                     | 462                  | 462                     |
| Washington                                             | 462                  | 462                     | 464                  | 464                     |
| Sand/Shale                                             | 464                  | 464                     | 894                  | 894                     |
| Pittsburgh                                             | 894                  | 894                     | 901                  | 901                     |
| Sand/Shale                                             | 901                  | 901                     | 2,210                | 2,201                   |
| Big Injun                                              | 2,210                | 2,201                   | 2,334                | 2,324                   |
| Sand/Shale                                             | 2,334                | 2,324                   | 2,478                | 2,467                   |
| Berea                                                  | 2,478                | 2,467                   | 2,732                | 2,718                   |
| Sand/Shale                                             | 2,732                | 2,718                   | 2,818                | 2,802                   |
| Gantz                                                  | 2,818                | 2,802                   | 3,004                | 2,984                   |
| Fifty foot                                             | 3,004                | 2,984                   | 3,072                | 3,049                   |
| Thirty foot                                            | 3,072                | 3,049                   | 3,104                | 3,080                   |
| Sand/Shale                                             | 3,104                | 3,080                   | 3,156                | 3,130                   |
| Bayard                                                 | 3,156                | 3,130                   | 3,602                | 3,546                   |
| Sand/Shale                                             | 3,602                | 3,546                   | 3,665                | 3,603                   |
| Speechley                                              | 3,665                | 3,603                   | 3,743                | 3,673                   |
| Balltown A                                             | 3,743                | 3,673                   | 4,060                | 3,954                   |
| Sand/Shale                                             | 4,060                | 3,954                   | 5,628                | 5,363                   |
| Alexander                                              | 5,628                | 5,363                   | 6,071                | 5,755                   |
| Elk                                                    | 6,071                | 5,755                   | 7,314                | 6,861                   |
| Sonyea                                                 | 7,314                | 6,861                   | 7,489                | 7,012                   |
| Middlesex                                              | 7,489                | 7,012                   | 7,545                | 7,056                   |
| Genesee                                                | 7,545                | 7,056                   | 7,656                | 7,136                   |
| Geneseo                                                | 7,656                | 7,136                   | 7,702                | 7,166                   |
| Tully                                                  | 7,702                | 7,166                   | 7,739                | 7,188                   |
| Hamilton                                               | 7,739                | 7,188                   | 8,022                | 7,299                   |
| Marcellus                                              | 8,022                | 7,299                   | 25,525               | 7,375                   |

MAR 11 2026

05/01/2026


|   |   |
|---|---|
| TH: 8173' LAT: 39-40-00<br>TH: 7599' LON: 80-30-00   |   |
| <b>Sizemore 12H</b><br><b>LIT51</b><br><b>EQT Production Company</b>   |   |
|   |   |
| <p> <input type="checkbox"/> Proposed Gas Well<br/> <input type="checkbox"/> Located Corner as noted<br/>             Surface Tract Lines<br/>             Reference Line<br/>             Lease Boundary<br/>             Creek or Drain<br/>             WV County Route<br/>             WV State Route           </p> <p>(*) Denotes Location of Well on United States Topographic Maps</p>   | <p> <i>I, the undersigned, hereby certify that this plat is correct to the best of my knowledge and belief and shows all the information required by law and the regulations issued and prescribed by the Department of Environmental Protection.</i> </p> <p style="text-align: center;">P.S. 2092</p> <div style="display: flex; justify-content: space-between; align-items: center;"> <div style="text-align: center;"> </div> <div style="text-align: center;"> </div> </div> |
| <p>             FILE NO: 19-22<br/>             DRAWING NO: Sizemore 12H<br/>             SCALE: 1" = 2000'<br/>             MINIMUM DEGREE OF ACCURACY: 1:2500<br/>             PROVEN SOURCE OF ELEVATION: NGS CORS Station           </p>   | <div style="text-align: center;"> <b>STATE OF WEST VIRGINIA</b><br/> <b>DEPARTMENT OF ENVIRONMENTAL PROTECTION</b><br/> <b>OIL AND GAS DIVISION</b> </div> <div style="display: flex; justify-content: space-between; align-items: center;"> <div>             DATE: October 07 20 25<br/>             OPERATOR'S WELL NO: Sizemore 12H<br/>             API WELL NO<br/>             47 - 103 - 03714<br/>             STATE COUNTY PERMIT           </div> </div>                |
| <p>             WELL TYPE: <input type="checkbox"/> OIL <input checked="" type="checkbox"/> GAS <input type="checkbox"/> LIQUID INJECTION <input type="checkbox"/> WASTE DISPOSAL<br/>             (IF GAS) PRODUCTION: <input type="checkbox"/> STORAGE <input type="checkbox"/> DEEP <input checked="" type="checkbox"/> SHALLOW<br/>             LOCATION: ELEVATION: 1148' WATERSHED: Tributary of Sugar Run QUADRANGLE: Littleton<br/>             DISTRICT: Center COUNTY: Wetzel<br/>             SURFACE OWNER: Kimberly A. Sizemore ACREAGE: 75.36<br/>             ROYALTY OWNER: Aunix Acquisition Fund, LLC, et al. LEASE NO: 104800000 ACREAGE: 75.36<br/>             PROPOSED WORK: <input checked="" type="checkbox"/> DRILL <input type="checkbox"/> CONVERT <input type="checkbox"/> DRILL DEEPER <input checked="" type="checkbox"/> FRACTURE OR STIMULATE <input type="checkbox"/> PLUG OFF OLD FORMATION<br/> <input type="checkbox"/> PERFORATE NEW FORMATION <input type="checkbox"/> OTHER PHYSICAL CHANGE IN WELL (SPECIFY)<br/> <input type="checkbox"/> PLUG AND ABANDON <input type="checkbox"/> CLEAN OUT AND REPLUG TARGET FORMATION: Marcellus ESTIMATED DEPTH: 17,524' TYD: 7,329'           </p> |   |
| <p>             WELL OPERATOR: EQT Production Company DESIGNATED AGENT: Joseph C. Mallow<br/>             ADDRESS: 400 Woodcliff Drive ADDRESS: 427 Midstate Drive<br/>             Canonsburg, PA 15317 Clarksburg, WV 26301           </p>   |   |

05/01/2026

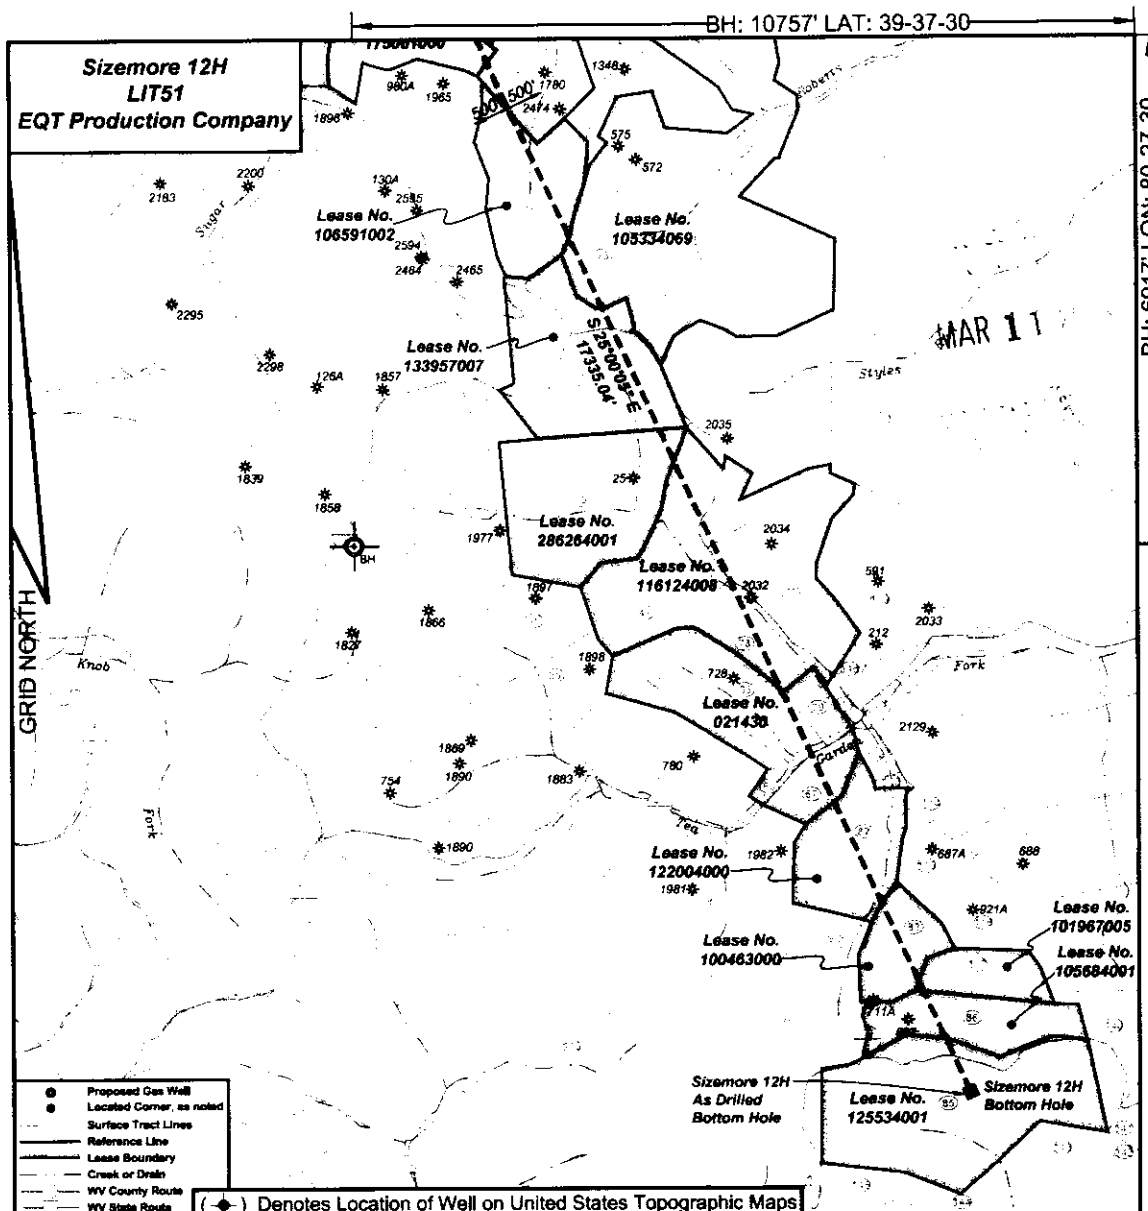

I, the undersigned, hereby certify that this plat is correct to the best of my knowledge and belief and shows all the information required by law and the regulations issued and prescribed by the Department of Environmental Protection.

P.S. 2092

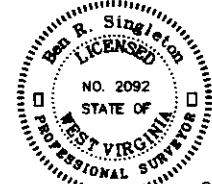

SEAL

FILE NO: 19-22  
DRAWING NO: Sizemore 12H  
SCALE: 1" = 2000'  
MINIMUM DEGREE OF ACCURACY: 1:2500  
PROVEN SOURCE OF ELEVATION: NGS CORS Station

**STATE OF WEST VIRGINIA**  
DEPARTMENT OF ENVIRONMENTAL PROTECTION  
**OIL AND GAS DIVISION**

DATE: October 07 20 25  
OPERATOR'S WELL NO.: Sizemore 12H  
API WELL NO  
47 - 103 - 03714  
STATE COUNTY PERMIT

WELL TYPE: ☐ OIL ☒ GAS ☐ LIQUID INJECTION ☐ WASTE DISPOSAL  
(IF GAS) PRODUCTION: ☐ STORAGE ☐ DEEP ☒ SHALLOW  
LOCATION: ELEVATION: 1148' WATERSHED Tributary of Sugar Run QUADRANGLE: Littleton  
DISTRICT: Center COUNTY: Wetzel  
SURFACE OWNER: Kimberly A. Sizemore ACREAGE: 75.36  
ROYALTY OWNER: Aurix Acquisition Fund, LLC, et al. LEASE NO: 104800000 ACREAGE: 75.36  
PROPOSED WORK: ☒ DRILL ☐ CONVERT ☐ DRILL DEEPER ☒ FRACTURE OR STIMULATE ☐ PLUG OFF OLD FORMATION  
☐ PERFORATE NEW FORMATION ☐ OTHER PHYSICAL CHANGE IN WELL (SPECIFY)  
☐ PLUG AND ABANDON ☐ CLEAN OUT AND REPLUG TARGET FORMATION: Marcellus ESTIMATED DEPTH: 11,524' TD: 7,328'


WELL OPERATOR: EQT Production Company DESIGNATED AGENT: Joseph C. Mallow  
ADDRESS: 400 Woodcliff Drive ADDRESS: 427 Midstate Drive  
Canonsburg, PA 15317 Clarksburg, WV 26301

05/01/2026

**Sizemore 12H  
LIT51  
EQT Production Company**

| Tract ID | Tract Map No | Parcel No | County | District | Surface Tract Owner                    | Acres  |
|----------|--------------|-----------|--------|----------|----------------------------------------|--------|
| 1        | 16           | 9         | Wayne  | Center   | Anthony Sizemore                       | 15.36  |
| 2        | 16           | 8         | Wayne  | Center   | Larry D. Roberts                       | 44.60  |
| 3        | 12           | 21        | Wayne  | Center   | John S. Jansky et al.                  | 27.50  |
| 4        | 16           | 10        | Wayne  | Center   | Ray & Cassandra Stonewall              | 5.72   |
| 5        | 16           | 12        | Wayne  | Center   | Thomas Jones et al.                    | 34.20  |
| 6        | 16           | 11        | Wayne  | Center   | Larry N. Lee et al.                    | 20.60  |
| 7        | 16           | 33        | Wayne  | Center   | Anthony W. & Wendy A. Sizemore         | 70.64  |
| 10       | 16           | 31        | Wayne  | Center   | Shirley D. & Kelly M. Reed             | 18.25  |
| 11       | 16           | 28        | Wayne  | Center   | William J. Morris Renewable Trust      | 93.25  |
| 35       | 13           | 5         | Wayne  | Church   | Daniel T. & Krista D. Black-Lane Exors | 48.70  |
| 36       | 13           | 7         | Wayne  | Church   | Daniel T. & Krista D. Black-Lane Exors | 16.00  |
| 41       | 16           | 33.1      | Wayne  | Center   | Joseph F. John                         | 1.00   |
| 43       | 16           | 35        | Wayne  | Center   | Gregory A. & Adelle L. Wood            | 25.17  |
| 47       | 16           | 54        | Wayne  | Center   | Daniel R. Donnen et al.                | 148.30 |
| 48       | 13           | 3         | Wayne  | Church   | Daniel T. Park et al.                  | 21.50  |
| 49       | 14           | 16.2      | Wayne  | Church   | Edward N. & Annalee J. Brown           | 69.93  |
| 50       | 14           | 30.2      | Wayne  | Church   | Wesley H. Stonewall                    | 25.00  |
| 55       | 16           | 37.1      | Wayne  | Center   | Russell J. Jurn                        | 9.00   |
| 56       | 8            | 12        | Wayne  | Church   | Cable C. & Carol S. Cecil              | 81.00  |
| 57       | 14           | 9         | Wayne  | Church   | Larry W. & Linda L. Korman             | 83.25  |
| 58       | 13           | 1         | Wayne  | Church   | Karen D. & Wade L. Dabney              | 13.80  |
| 59       | 13           | 2         | Wayne  | Church   | Daniel T. Park et al.                  | 34.30  |
| 60       | 14           | 17        | Wayne  | Church   | Daniel T. Park et al.                  | 81.80  |
| 61       | 16           | 37        | Wayne  | Center   | Russell J. Jurn                        | 30.00  |
| 67       | 14           | 30        | Wayne  | Church   | Lorinda Hicks et al.                   | 28.00  |
| 68       | 14           | 30.1      | Wayne  | Church   | Daniel R. Stonewall                    | 3.00   |
| 67       | 14           | 33        | Wayne  | Church   | Maureen Castle                         | 18.00  |
| 68       | 12           | 24        | Wayne  | Center   | Matthew L. Kennedy                     | 82.87  |
| 69       | 8            | 10        | Wayne  | Church   | William L. Meyer et al.                | 21.00  |
| 72       | 9            | 11        | Wayne  | Church   | James P. & Howard Braker               | 19.75  |
| 71       | 10           | 43.1      | Wayne  | Church   | Cliff L. & Carol S. Cecil              | 18.50  |
| 72       | 10           | 46        | Wayne  | Church   | Charles W. Dunlap                      | 13.90  |
| 73       | 14           | 1         | Wayne  | Church   | Phyllis C. Spangler                    | 13.00  |
| 74       | 14           | 2         | Wayne  | Church   | Christopher D. Cecil                   | 26.20  |
| 75       | 14           | 10        | Wayne  | Church   | Jack Daniel Company                    | 41.16  |
| 76       | 14           | 44        | Wayne  | Church   | James C. & Nancy S. Duffert            | 68.77  |
| 77       | 14           | 18        | Wayne  | Church   | Brian Lee Miller                       | 61.25  |
| 78       | 14           | 28.1      | Wayne  | Church   | Mark Ruff                              | 28.08  |
| 79       | 14           | 30.3      | Wayne  | Church   | George W. & Chela L. Blair             | 11.00  |
| 81       | 16           | 2         | Wayne  | Church   | Hester Bricker et al.                  | 28.50  |
| 82       | 16           | 3         | Wayne  | Church   | Michael R. & Amy Nicole Hagg           | 53.12  |
| 83       | 16           | 11        | Wayne  | Church   | Thomas E. Hard                         | 28.00  |
| 84       | 16           | 10        | Wayne  | Church   | Steven W. & Carolyn L. Blair           | 16.00  |
| 85       | 5            | 1         | Wayne  | Center   | Reactor Run Properties LLC             | 376.21 |
| 86       | 16           | 17        | Wayne  | Church   | Cecil Summers                          | 57.30  |
| 87       | 16           | 12        | Wayne  | Church   | Cable C. & Carol S. Cecil              | 3.16   |
| 88       | 12           | 16        | Wayne  | Center   | Henry J. Jolley                        | 172.0  |
| 89       | 12           | 22.2      | Wayne  | Center   | EQ1 Production                         | 4.06   |
| 90       | 12           | 22.3      | Wayne  | Center   | EQ1 Production                         | 6.78   |
| 91       | 12           | 22        | Wayne  | Center   | Daphy & Amanda Ruff                    | 14.77  |
| 92       | 12           | 23        | Wayne  | Center   | Daphy & Amanda Ruff                    | 55.30  |
| 93       | 8            | 21        | Wayne  | City     | Phyllis E. Price                       | 35.75  |
| 94       | 8            | 29        | Wayne  | City     | April L. & Gerald S. Morris            | 7.42   |
| 95       | 12A          | 5         | Wayne  | Center   | Karen R. Miller et al.                 | 1.86   |
| 96       | 12A          | 4         | Wayne  | Center   | Karen R. Miller et al.                 | 1.04   |
| 97       | 12A          | 2         | Wayne  | Center   | Robert Keith Tennant                   | 1.27   |
| 98       | 12A          | 1         | Wayne  | Center   | Scott A. & Allie D. Tennant            | 1.27   |
| 99       | 12A          | 8         | Wayne  | Center   | Matthew L. Kennedy                     | 0.77   |
| 100      | 12           | 44        | Wayne  | Center   | Scott A. & Allie D. Tennant            | 1.09   |
| 101      | 12A          | 10        | Wayne  | Center   | Scott A. & Allie D. Tennant            | 2.24   |
| 102      | 12A          | 7         | Wayne  | Center   | Robert Keith Tennant                   | 0.51   |
| 103      | 12           | 25        | Wayne  | Center   | Clayton E. & Faye R. Hollibaugh        | 0.23   |
| 104      | 12           | 42        | Wayne  | Center   | Clayton D. Orono-Kennel                | 1.88   |
| 105      | 8            | 8.1       | Wayne  | Church   | Adam A. & Rose J. Dudley               | 18.00  |
| 106      | 12           | 24.3      | Wayne  | Center   | Matthew L. Kennedy                     | 4.81   |
| 107      | 8            | 6         | Wayne  | Church   | Mark Hanson                            | 43.35  |
| 108      | 14           | 12        | Wayne  | Church   | Kathleen Ruth Deussen                  | 60.50  |
| 109      | 14           | 15        | Wayne  | Church   | Jack L. Driffield Jr. et al.           | 72.82  |
| 110      | 14           | 16.4      | Wayne  | Church   | Walter L. Barnett & Linda S. Fordyce   | 3.74   |
| 111      | 14           | 35        | Wayne  | Church   | Jack L. Driffield Jr. et al.           | 5.05   |
| 140      | 16           | 18        | Wayne  | Church   | Harold R. Howard                       | 45.12  |
| 141      | 10           | 1         | Wayne  | Center   | Erin Park                              | 36     |
| 142      | 10           | 6         | Wayne  | Center   | Erin Park                              | 37     |
| 143      | 10           | 5         | Wayne  | Center   | Erin Park                              | 58.94  |
| 144      | 10           | 4         | Wayne  | Center   | Gary Taylor                            | 68.08  |
| 145      | 10           | 2.1       | Wayne  | Center   | Robert L. Edgins                       | 136.18 |
| 146      | 4            | 12        | Wayne  | Center   | Robert McGinn                          | 183.78 |

**Well References**

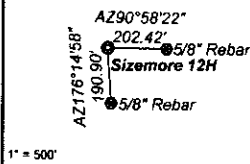

1" = 500'


**As Drilled Well Information:**

Sizemore 12H coordinates are  
NAD 27 N: 418,986.70 E: 1,710,237.53  
NAD 83 UTM N: 4,386,561.43 E: 540,425.96  
Sizemore 12H Landing Point coordinates are  
NAD 27 N: 420,112.71 E: 1,711,903.21  
NAD 83 UTM N: 4,389,912.98 E: 540,927.73  
Sizemore 12H Bottom Hole coordinates are  
NAD 27 N: 404,385.97 E: 1,719,223.06  
NAD 83 UTM N: 4,384,158.89 E: 543,237.65  
West Virginia Coordinate system of 1927 (North Zone)  
based upon Differential GPS Measurements.  
Plot orientation, corner and well ties are based upon  
the grid north meridian.  
Well location references are based upon the grid north  
meridian.  
UTM coordinates are NAD83, Zone 17, Meters.

**Sizemore**

- ⊙ Sizemore 14H
- ⊙ Sizemore 12H
- ⊙ Sizemore 10H
- ⊙ Sizemore 8H
- ⊙ Sizemore 6H
- ⊙ Sizemore 4H
- ⊙ Sizemore 2H

| Lease No. | Owner                               | Acres              |
|-----------|-------------------------------------|--------------------|
| 10460000  | Aurix Acquisition Fund, LLC, et al. | 75.36              |
| 175061000 | OXY USA, Inc., et al.               | 54.2 of 31,151.581 |
| 109438000 | Matthew Kennedy, et al.             | 95.87              |
| 138848000 | Michael Paul Melott, et al.         | 100                |
| 106591002 | Darla Leann Berry, et al.           | 74.5               |
| 105334089 | Bounty Minerals, LLC, et al.        | 464.95             |
| 133957007 | Margaret Ann Hunter, et al.         | 83.25              |
| 286264001 | Waco Oil and Gas, Inc. et al.       | 100                |
| 116124008 | Ricky J. Morris, et al.             | 171.71             |
| 021430    | Pinney Holdings, Inc., et al.       | 100                |
| 122004000 | Pinney Holdings, Inc.               | 53.125             |
| 100463000 | Phyllis Lavelle, et al.             | 29.00              |
| 101967005 | Cecil Summers                       | 24                 |
| 105684001 | Bonnie M. Davison, et al.           | 44                 |
| 125534001 | Bounty Minerals, LLC, et al.        | 141                |

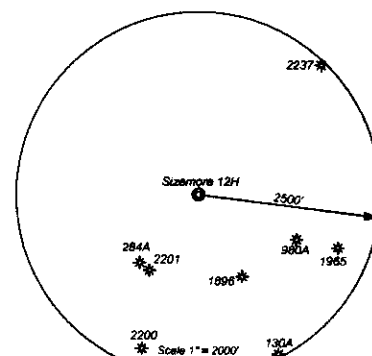

05/01/2026

## Perforation Data

05/01/2026

| Stage No. | Perforation Date | Stage Perforated From TMD Ft. | Stage Perforated To TMD Ft. | # of Perforations/Stage | Formation(s) |
|-----------|------------------|-------------------------------|-----------------------------|-------------------------|--------------|
| 2         | 11/17/2025       | 25438                         | 25257                       | 40                      | Marcellus    |
| 3         | 11/18/2025       | 25238                         | 25057                       | 40                      | Marcellus    |
| 4         | 11/18/2025       | 25038                         | 24857                       | 40                      | Marcellus    |
| 5         | 11/18/2025       | 24838                         | 24657                       | 40                      | Marcellus    |
| 6         | 11/19/2025       | 24638                         | 24457                       | 40                      | Marcellus    |
| 7         | 11/19/2025       | 24438                         | 24257                       | 40                      | Marcellus    |
| 8         | 11/19/2025       | 24238                         | 24057                       | 40                      | Marcellus    |
| 9         | 11/19/2025       | 24038                         | 23857                       | 40                      | Marcellus    |
| 10        | 11/20/2025       | 23838                         | 23657                       | 40                      | Marcellus    |
| 11        | 11/20/2025       | 23638                         | 23457                       | 40                      | Marcellus    |
| 12        | 11/20/2025       | 23438                         | 23257                       | 40                      | Marcellus    |
| 13        | 11/21/2025       | 23238                         | 23057                       | 40                      | Marcellus    |
| 14        | 11/21/2025       | 23038                         | 22857                       | 40                      | Marcellus    |
| 15        | 11/21/2025       | 22838                         | 22657                       | 40                      | Marcellus    |
| 16        | 11/22/2025       | 22638                         | 22457                       | 40                      | Marcellus    |
| 17        | 11/22/2025       | 22438                         | 22257                       | 40                      | Marcellus    |
| 18        | 11/22/2025       | 22238                         | 22057                       | 40                      | Marcellus    |
| 19        | 11/23/2025       | 22038                         | 21857                       | 40                      | Marcellus    |
| 20        | 11/23/2025       | 21838                         | 21657                       | 40                      | Marcellus    |
| 21        | 11/23/2025       | 21638                         | 21457                       | 40                      | Marcellus    |
| 22        | 11/24/2025       | 21438                         | 21257                       | 40                      | Marcellus    |
| 23        | 11/24/2025       | 21238                         | 21057                       | 40                      | Marcellus    |
| 24        | 11/24/2025       | 21038                         | 20857                       | 40                      | Marcellus    |
| 25        | 11/25/2025       | 20838                         | 20657                       | 40                      | Marcellus    |
| 26        | 11/25/2025       | 20638                         | 20457                       | 40                      | Marcellus    |
| 27        | 11/25/2025       | 20438                         | 20257                       | 40                      | Marcellus    |
| 28        | 11/26/2025       | 20238                         | 20057                       | 40                      | Marcellus    |
| 29        | 11/26/2025       | 20038                         | 19857                       | 40                      | Marcellus    |
| 30        | 11/26/2025       | 19838                         | 19657                       | 40                      | Marcellus    |
| 31        | 11/27/2025       | 19638                         | 19457                       | 40                      | Marcellus    |
| 32        | 11/27/2025       | 19438                         | 19257                       | 40                      | Marcellus    |
| 33        | 11/27/2025       | 19238                         | 19057                       | 40                      | Marcellus    |
| 34        | 11/28/2025       | 19038                         | 18857                       | 40                      | Marcellus    |
| 35        | 11/28/2025       | 18838                         | 18657                       | 40                      | Marcellus    |
| 36        | 11/28/2025       | 18638                         | 18457                       | 40                      | Marcellus    |
| 37        | 11/30/2025       | 18438                         | 18257                       | 40                      | Marcellus    |
| 38        | 11/30/2025       | 18238                         | 18057                       | 40                      | Marcellus    |
| 39        | 11/30/2025       | 18038                         | 17857                       | 40                      | Marcellus    |
| 40        | 12/01/2025       | 17838                         | 17657                       | 40                      | Marcellus    |
| 41        | 12/01/2025       | 17638                         | 17457                       | 40                      | Marcellus    |
| 42        | 12/01/2025       | 17438                         | 17257                       | 40                      | Marcellus    |
| 43        | 12/01/2025       | 17238                         | 17057                       | 40                      | Marcellus    |
| 44        | 12/01/2025       | 17038                         | 16857                       | 40                      | Marcellus    |

05/01/2026

|    |            |       |       |    |           |
|----|------------|-------|-------|----|-----------|
| 45 | 12/01/2025 | 16838 | 16657 | 40 | Marcellus |
| 46 | 12/02/2025 | 16638 | 16457 | 40 | Marcellus |
| 47 | 12/02/2025 | 16438 | 16257 | 40 | Marcellus |
| 48 | 12/02/2025 | 16238 | 16057 | 40 | Marcellus |
| 49 | 12/03/2025 | 16038 | 15857 | 40 | Marcellus |
| 50 | 12/03/2025 | 15838 | 15657 | 40 | Marcellus |
| 51 | 12/03/2025 | 15638 | 15457 | 40 | Marcellus |
| 52 | 12/03/2025 | 15438 | 15257 | 40 | Marcellus |
| 53 | 12/03/2025 | 15238 | 15057 | 40 | Marcellus |
| 54 | 12/04/2025 | 15038 | 14857 | 40 | Marcellus |
| 55 | 12/04/2025 | 14838 | 14657 | 40 | Marcellus |
| 56 | 12/04/2025 | 14638 | 14457 | 40 | Marcellus |
| 57 | 12/05/2025 | 14438 | 14257 | 40 | Marcellus |
| 58 | 12/05/2025 | 14238 | 14057 | 40 | Marcellus |
| 59 | 12/05/2025 | 14038 | 13857 | 40 | Marcellus |
| 60 | 12/05/2025 | 13838 | 13657 | 40 | Marcellus |
| 61 | 12/06/2025 | 13638 | 13457 | 40 | Marcellus |
| 62 | 12/06/2025 | 13438 | 13257 | 40 | Marcellus |
| 63 | 12/06/2025 | 13238 | 13057 | 40 | Marcellus |
| 64 | 12/06/2025 | 13038 | 12857 | 40 | Marcellus |
| 65 | 12/07/2025 | 12838 | 12657 | 40 | Marcellus |
| 66 | 12/07/2025 | 12638 | 12457 | 40 | Marcellus |
| 67 | 12/07/2025 | 12438 | 12257 | 40 | Marcellus |
| 68 | 12/07/2025 | 12238 | 12057 | 40 | Marcellus |
| 69 | 12/08/2025 | 12038 | 11857 | 40 | Marcellus |
| 70 | 12/08/2025 | 11838 | 11657 | 40 | Marcellus |
| 71 | 12/08/2025 | 11638 | 11457 | 40 | Marcellus |
| 72 | 12/08/2025 | 11438 | 11257 | 40 | Marcellus |
| 73 | 12/08/2025 | 11238 | 11057 | 40 | Marcellus |
| 74 | 12/09/2025 | 11038 | 10857 | 40 | Marcellus |
| 75 | 12/09/2025 | 10838 | 10657 | 40 | Marcellus |
| 76 | 12/09/2025 | 10638 | 10457 | 40 | Marcellus |
| 77 | 12/09/2025 | 10438 | 10257 | 40 | Marcellus |
| 78 | 12/10/2025 | 10238 | 10057 | 40 | Marcellus |
| 79 | 12/10/2025 | 10038 | 9857  | 40 | Marcellus |
| 80 | 12/10/2025 | 9838  | 9657  | 40 | Marcellus |
| 81 | 12/10/2025 | 9638  | 9457  | 40 | Marcellus |
| 82 | 12/10/2025 | 9438  | 9257  | 40 | Marcellus |
| 83 | 12/11/2025 | 9238  | 9057  | 40 | Marcellus |
| 84 | 12/11/2025 | 9038  | 8857  | 40 | Marcellus |
| 85 | 12/11/2025 | 8838  | 8657  | 40 | Marcellus |
| 86 | 12/11/2025 | 8638  | 8457  | 40 | Marcellus |
| 87 | 12/11/2025 | 8438  | 8257  | 40 | Marcellus |
| 88 | 12/11/2025 | 8238  | 8057  | 40 | Marcellus |

05/01/2026 

## Stimulation Data

| Stage # | Stimulation Date | Ave Pump Rate (BPM) | Ave Treatment Pressure (PSI) | Max Breakdown Pressure (PSI) | ISIP (PSI) | Amount of Proppant (lbs) | Amount of Water (bbls) | Amount of Nitrogen/other (units) |
|---------|------------------|---------------------|------------------------------|------------------------------|------------|--------------------------|------------------------|----------------------------------|
| 1       | 11/17/2025       | 96                  | 11167                        | 8961                         | 4687       | 176028                   | 4188.000               |                                  |
| 2       | 11/18/2025       | 96                  | 11382                        | 7344                         | 8310       | 440023                   | 10362.000              |                                  |
| 3       | 11/18/2025       | 92                  | 11082                        | 7351                         | 5878       | 440018                   | 10238.000              |                                  |
| 4       | 11/18/2025       | 96                  | 11301                        | 7940                         | 7971       | 439991                   | 11081.000              |                                  |
| 5       | 11/19/2025       | 98                  | 11124                        | 7648                         | 6262       | 440067                   | 10842.000              |                                  |
| 6       | 11/19/2025       | 92                  | 11318                        | 7338                         | 6835       | 439975                   | 10178.000              |                                  |
| 7       | 11/19/2025       | 96                  | 11275                        | 7602                         | 6743       | 440013                   | 10813.000              |                                  |
| 8       | 11/19/2025       | 96                  | 11247                        | 5994                         | 5415       | 440003                   | 10982.000              |                                  |
| 9       | 11/20/2025       | 98                  | 11246                        | 5803                         | 6367       | 438449                   | 10149.000              |                                  |
| 10      | 11/20/2025       | 98                  | 10851                        | 5908                         | 6764       | 440040                   | 10368.000              |                                  |
| 11      | 11/20/2025       | 95                  | 11296                        | 5524                         | 6592       | 439952                   | 10927.000              |                                  |
| 12      | 11/21/2025       | 93                  | 10510                        | 7191                         | 5005       | 439992                   | 10910.000              |                                  |
| 13      | 11/21/2025       | 98                  | 10800                        | 5531                         | 7779       | 440006                   | 10369.000              |                                  |
| 14      | 11/21/2025       | 98                  | 10759                        | 6942                         | 5318       | 440097                   | 10925.999              |                                  |
| 15      | 11/22/2025       | 97                  | 10403                        | 5780                         | 6896       | 439954                   | 10318.001              |                                  |
| 16      | 11/22/2025       | 99                  | 10782                        | 5651                         | 8747       | 440013                   | 10341.000              |                                  |
| 17      | 11/22/2025       | 97                  | 10883                        | 5400                         | 6669       | 440047                   | 10852.000              |                                  |
| 18      | 11/23/2025       | 99                  | 10619                        | 5610                         | 6737       | 440063                   | 10280.000              |                                  |
| 19      | 11/23/2025       | 94                  | 10615                        | 5763                         | 6647       | 439983                   | 10302.000              |                                  |
| 20      | 11/23/2025       | 98                  | 10740                        | 5590                         | 7443       | 440061                   | 10777.000              | MAP                              |
| 21      | 11/24/2025       | 99                  | 10676                        | 5403                         | 5470       | 440065                   | 10232.999              |                                  |
| 22      | 11/24/2025       | 99                  | 10678                        | 5682                         | 6575       | 440023                   | 10056.000              |                                  |
| 23      | 11/24/2025       | 99                  | 10685                        | 7215                         | 9868       | 440056                   | 10649.000              |                                  |
| 24      | 11/25/2025       | 94                  | 10243                        | 5521                         | 5123       | 440011                   | 10058.000              |                                  |
| 25      | 11/25/2025       | 99                  | 10588                        | 5679                         | 5608       | 440039                   | 10051.000              |                                  |
| 26      | 11/25/2025       | 99                  | 10252                        | 5760                         | 10182      | 440059                   | 10030.000              |                                  |
| 27      | 11/26/2025       | 99                  | 10333                        | 7267                         | 5881       | 440054                   | 10016.000              |                                  |
| 28      | 11/26/2025       | 99                  | 10336                        | 7412                         | 5573       | 440006                   | 10004.000              |                                  |
| 29      | 11/26/2025       | 100                 | 10206                        | 5403                         | 5955       | 440048                   | 9986.000               |                                  |
| 30      | 11/27/2025       | 100                 | 10338                        | 6658                         | 5652       | 439965                   | 10067.999              |                                  |
| 31      | 11/27/2025       | 99                  | 9924                         | 5465                         | 5518       | 440046                   | 10010.000              |                                  |
| 32      | 11/27/2025       | 99                  | 10321                        | 5283                         | 5448       | 441655                   | 10017.000              |                                  |
| 33      | 11/28/2025       | 100                 | 10328                        | 5352                         | 5524       | 439991                   | 9969.000               |                                  |
| 34      | 11/28/2025       | 100                 | 9873                         | 5220                         | 5610       | 440126                   | 9985.000               |                                  |
| 35      | 11/28/2025       | 100                 | 10263                        | 5358                         | 5179       | 440024                   | 9941.000               |                                  |
| 36      | 11/30/2025       | 100                 | 9867                         | 5439                         | 5461       | 440164                   | 9965.000               |                                  |
| 37      | 11/30/2025       | 99                  | 9809                         | 7014                         | 5274       | 440160                   | 9940.000               |                                  |
| 38      | 11/30/2025       | 95                  | 10004                        | 7021                         | 5564       | 440007                   | 9948.000               |                                  |
| 39      | 11/30/2025       | 100                 | 9971                         | 5508                         | 6008       | 439977                   | 9920.000               |                                  |
| 40      | 12/01/2025       | 100                 | 10005                        | 6812                         | 5823       | 440027                   | 9926.000               |                                  |
| 41      | 12/01/2025       | 100                 | 10194                        | 6991                         | 5125       | 440084                   | 9918.000               |                                  |
| 42      | 12/01/2025       | 100                 | 9913                         | 5564                         | 5386       | 440101                   | 9917.000               |                                  |
| 43      | 12/01/2025       | 100                 | 10038                        | 6949                         | 6524       | 440123                   | 9912.000               |                                  |

05/01/2026

|    |            |     |       |      |      |        |          |
|----|------------|-----|-------|------|------|--------|----------|
| 44 | 12/01/2025 | 100 | 10229 | 5655 | 5488 | 440027 | 9900.000 |
| 45 | 12/02/2025 | 100 | 9895  | 5734 | 6022 | 439984 | 9883.000 |
| 46 | 12/02/2025 | 100 | 9730  | 6489 | 5289 | 440027 | 9898.000 |
| 47 | 12/02/2025 | 100 | 9701  | 5378 | 4928 | 439994 | 9905.000 |
| 48 | 12/03/2025 | 100 | 9713  | 5243 | 4811 | 440014 | 9862.000 |
| 49 | 12/03/2025 | 100 | 9997  | 5334 | 5690 | 440050 | 9882.000 |
| 50 | 12/03/2025 | 100 | 9913  | 6104 | 5818 | 440063 | 9880.000 |
| 51 | 12/03/2025 | 100 | 9750  | 5546 | 6283 | 440000 | 9871.000 |
| 52 | 12/03/2025 | 92  | 9419  | 5417 | 5578 | 439957 | 9876.000 |
| 53 | 12/04/2025 | 100 | 9873  | 5916 | 5835 | 440122 | 9951.000 |
| 54 | 12/04/2025 | 98  | 9566  | 6790 | 5606 | 440056 | 9855.000 |
| 55 | 12/04/2025 | 98  | 9578  | 5460 | 4523 | 439897 | 9844.000 |
| 56 | 12/05/2025 | 100 | 9552  | 6138 | 5849 | 439988 | 9745.000 |
| 57 | 12/05/2025 | 100 | 9234  | 5892 | 5676 | 440069 | 9839.000 |
| 58 | 12/05/2025 | 100 | 9388  | 5610 | 5249 | 440057 | 9817.000 |
| 59 | 12/05/2025 | 100 | 9566  | 7154 | 5709 | 440083 | 9812.000 |
| 60 | 12/06/2025 | 100 | 9692  | 7160 | 5688 | 440121 | 9814.001 |
| 61 | 12/06/2025 | 100 | 9579  | 5569 | 6522 | 440059 | 9824.000 |
| 62 | 12/06/2025 | 100 | 9667  | 7173 | 5483 | 440050 | 9804.000 |
| 63 | 12/06/2025 | 100 | 9156  | 4647 | 5658 | 439977 | 9777.000 |
| 64 | 12/07/2025 | 100 | 9585  | 6728 | 5745 | 440024 | 9791.000 |
| 65 | 12/07/2025 | 100 | 9448  | 5881 | 5820 | 440105 | 9810.000 |
| 66 | 12/07/2025 | 100 | 9261  | 7044 | 6100 | 440161 | 9776.999 |
| 67 | 12/07/2025 | 100 | 9542  | 5040 | 5843 | 440351 | 9786.000 |
| 68 | 12/08/2025 | 100 | 9459  | 5318 | 5587 | 440079 | 9779.000 |
| 69 | 12/08/2025 | 100 | 9397  | 6535 | 5972 | 440051 | 9754.000 |
| 70 | 12/08/2025 | 100 | 9494  | 6853 | 5575 | 440078 | 9740.000 |
| 71 | 12/08/2025 | 100 | 9307  | 7058 | 5623 | 439988 | 9756.000 |
| 72 | 12/08/2025 | 100 | 9396  | 5207 | 5445 | 440045 | 9746.000 |
| 73 | 12/09/2025 | 100 | 9440  | 5394 | 5691 | 440083 | 9744.000 |
| 74 | 12/09/2025 | 100 | 9229  | 5854 | 6484 | 440225 | 9736.000 |
| 75 | 12/09/2025 | 100 | 9144  | 5779 | 6065 | 439954 | 9801.000 |
| 76 | 12/09/2025 | 100 | 9359  | 5446 | 5265 | 439942 | 9736.000 |
| 77 | 12/10/2025 | 100 | 9199  | 7095 | 5880 | 440071 | 9725.000 |
| 78 | 12/10/2025 | 100 | 9339  | 5749 | 6094 | 440366 | 9728.000 |
| 79 | 12/10/2025 | 100 | 9184  | 5908 | 6011 | 440050 | 9685.000 |
| 80 | 12/10/2025 | 100 | 9206  | 5642 | 6485 | 439951 | 9712.999 |
| 81 | 12/10/2025 | 100 | 9206  | 5834 | 7084 | 439957 | 9716.000 |
| 82 | 12/11/2025 | 100 | 9004  | 7081 | 5813 | 440057 | 9704.000 |
| 83 | 12/11/2025 | 100 | 9079  | 6026 | 5942 | 440250 | 9591.000 |
| 84 | 12/11/2025 | 100 | 9268  | 5815 | 5182 | 440064 | 9683.000 |
| 85 | 12/11/2025 | 100 | 9224  | 7069 | 5735 | 441777 | 9696.000 |
| 86 | 12/11/2025 | 98  | 9420  | 6069 | 7155 | 439942 | 9732.000 |
| 87 | 12/11/2025 | 100 | 8677  | 6625 | 5536 | 440000 | 9673.000 |
| 88 | 12/12/2025 | 100 | 8833  | 6509 | 4661 | 439948 | 9669.000 |

# Hydraulic Fracturing Fluid Product Component Information Disclosure

|                                 |                    |
|---------------------------------|--------------------|
| Job Start Date:                 | 11/02/2025         |
| Job End Date:                   | 12/12/2025         |
| State:                          | West Virginia      |
| County:                         | Wetzel             |
| API Number:                     | 47-103-03714-00-00 |
| Operator Name:                  | EQT Production     |
| Well Name and Number:           | Sizemore 12H       |
| Latitude:                       | 39.645887          |
| Longitude:                      | -80.52883          |
| Datum:                          | NAD83              |
| Federal Well:                   | NO                 |
| Indian Well:                    | NO                 |
| True Vertical Depth:            | 7404               |
| Total Base Water Volume (gal)*: | 36793343.75        |
| Total Base Non Water Volume:    | 0                  |



| Water Source | Percent |
|--------------|---------|
|--------------|---------|

RECEIVED  
CR 270000-000-000  
MAR 11 2025  
By: [Signature]  
Environmental Protection

## Hydraulic Fracturing Fluid Composition:

| Trade Name         | Supplier         | Purpose            | Ingredients                                                          | Chemical Abstract Service Number (CAS #) | Maximum Ingredient Concentration in Additive (% by mass)** | Maximum Ingredient Concentration in HF Fluid (% by mass)** | Comments |
|--------------------|------------------|--------------------|----------------------------------------------------------------------|------------------------------------------|------------------------------------------------------------|------------------------------------------------------------|----------|
| Water              | EQT              | Carrier/Base Fluid |                                                                      |                                          |                                                            |                                                            |          |
|                    |                  |                    | Water                                                                | 7732-18-5                                | 100.00000                                                  | 74.98251                                                   | None     |
| Sand (Proppant)    | EQT              | Proppant           |                                                                      |                                          |                                                            |                                                            |          |
|                    |                  |                    | Silica Substrate                                                     | 14808-60-7                               | 100.00000                                                  | 24.89079                                                   | None     |
| StimSTREAM FR 9800 | ChemStream, Inc. | Friction Reducer   |                                                                      |                                          |                                                            |                                                            |          |
|                    |                  |                    | ALKANES, C12-26-BRANCHED AND LINEAR                                  | 90622-53-0                               | 40.00000                                                   | 0.01221                                                    | None     |
| StimSTREAM FR 9800 | ChemStream, Inc. | Friction Reducer   |                                                                      |                                          |                                                            |                                                            |          |
|                    |                  |                    | ACRYLAMIDE-CHLORIDE SALT OF TRIMETHYLAMMONIO-ETHYLACRYLATE COPOLYMER | 69418-26-4                               | 40.00000                                                   | 0.01221                                                    | None     |
| Clearal 268        | ChemStream, Inc. | Biocide            |                                                                      |                                          |                                                            |                                                            |          |

05/01/2026

|                               |                            |                     |                                       |             |          |         |      |
|-------------------------------|----------------------------|---------------------|---------------------------------------|-------------|----------|---------|------|
|                               |                            |                     | Water                                 | 7732-18-5   | 80.00000 | 0.00765 | None |
| StimSTREAM<br>FR 9800         | ChemStream,<br>Inc.        | Friction<br>Reducer |                                       |             |          |         |      |
|                               |                            |                     | Water                                 | 7732-18-5   | 15.00000 | 0.00172 | None |
| Enviro-Syn<br>HCR-7000-<br>WL | Fluid Energy<br>Group Ltd. | Acid                |                                       |             |          |         |      |
|                               |                            |                     | FLUID-Acid-00001                      | Proprietary | 20.00000 | 0.00121 | None |
| Clearal 268                   | ChemStream,<br>Inc.        | Biocide             |                                       |             |          |         |      |
|                               |                            |                     | Glutaraldehyde                        | 111-30-8    | 20.00000 | 0.00048 | None |
| Enviro-Syn<br>HCR-7000-<br>WL | Fluid Energy<br>Group Ltd. | Acid                |                                       |             |          |         |      |
|                               |                            |                     | FLUID-Amine-00001                     | Proprietary | 10.00000 | 0.00030 | None |
| StimSTREAM<br>FR 9800         | ChemStream,<br>Inc.        | Friction<br>Reducer |                                       |             |          |         |      |
|                               |                            |                     | ETHOXYLATED<br>ALCOHOLS (C12-16)      | 68551-12-2  | 5.00000  | 0.00019 | None |
| StimSTREAM<br>SC-398          | ChemStream,<br>Inc.        | Scale<br>Inhibitor  |                                       |             |          |         |      |
|                               |                            |                     | AA/ATBS Co-polymer                    | 9003-05-8   | 5.00000  | 0.00002 | None |
| Clearal 268                   | ChemStream,<br>Inc.        | Biocide             |                                       |             |          |         |      |
|                               |                            |                     | Quaternary Ammonium<br>Compounds      | 68424-85-1  | 3.00000  | 0.00001 | None |
| Clearal 268                   | ChemStream,<br>Inc.        | Biocide             |                                       |             |          |         |      |
|                               |                            |                     | Didecyl dimethyl ammonium<br>chloride | 7173-51-5   | 3.00000  | 0.00001 | None |
| Clearal 268                   | ChemStream,<br>Inc.        | Biocide             |                                       |             |          |         |      |
|                               |                            |                     | Ethanol                               | 64-17-5     | 1.50000  | 0.00000 | None |
| StimSTREAM<br>SC-398          | ChemStream,<br>Inc.        | Scale<br>Inhibitor  |                                       |             |          |         |      |
|                               |                            |                     | AA/Maleic Anhydride Co-<br>polymer    | 9003-04-7   | 1.00000  | 0.00000 | None |

Ingredients shown above are subject to 29 CFR 1910.1200(i) and appear on Material Safety Data Sheets (MSDS). Ingredients shown below are Non-MSDS.

\* Total Water Volume sources may include various types of water including fresh water, produced water, and recycled water

\*\* Information is based on the maximum potential for concentration and thus the total may be over 100%

Note: For Field Development Products (products that begin with FDP), MSDS level only information has been provided.

Ingredient information for chemicals subject to 29 CFR 1910.1200(i) and Appendix D are obtained from suppliers Material Safety Data Sheets (MSDS)



05/01/2026

Sizemore 12H  
LIT51  
EQT Production Company

GRID NORTH

TH: 8173' LAT: 39-40-00

TH: 7599' LON: 80-30-00

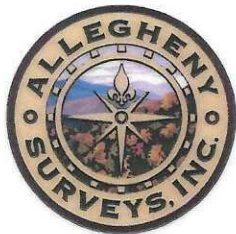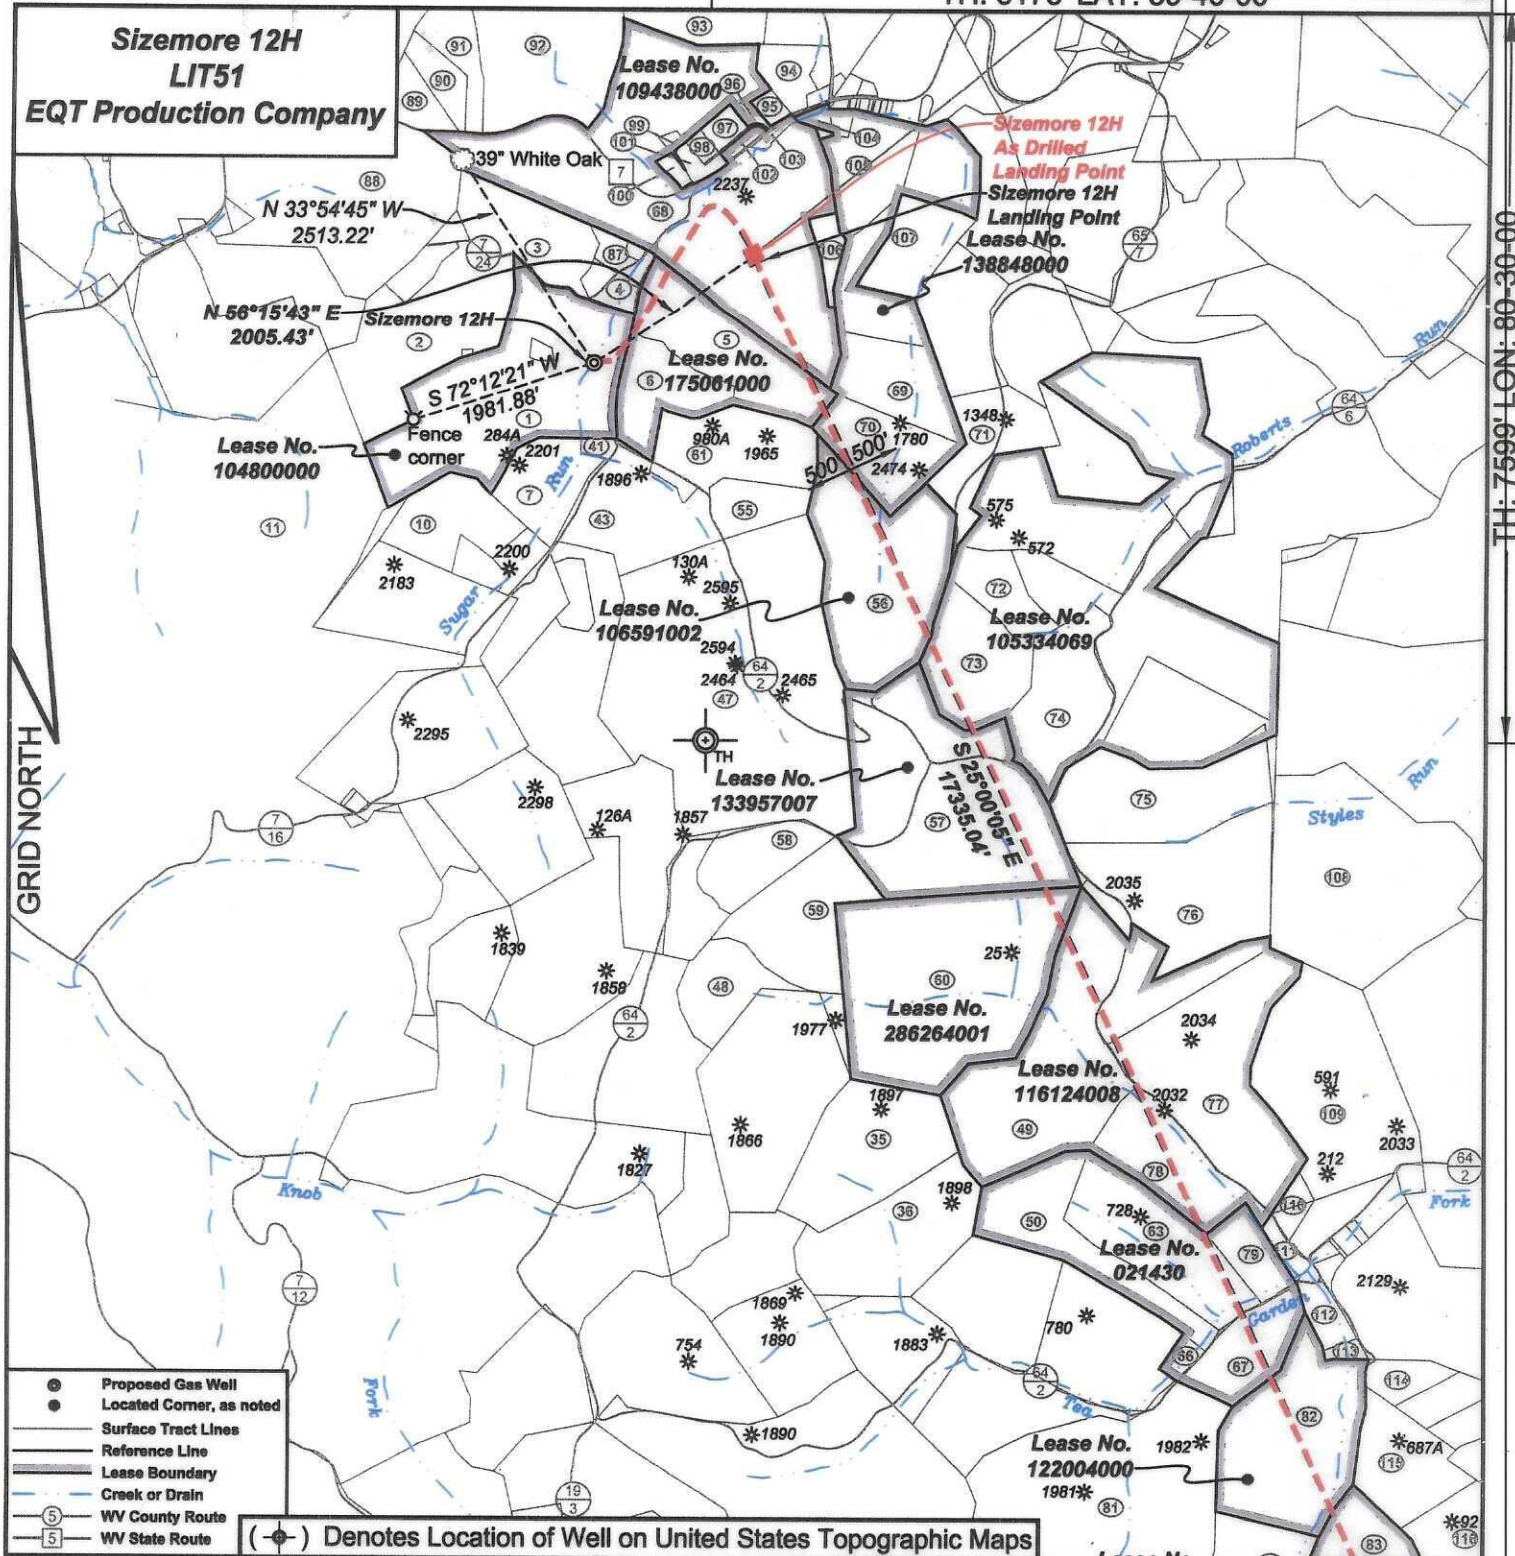

I, the undersigned, hereby certify that this plat is correct to the best of my knowledge and belief and shows all the information required by law and the regulations issued and prescribed by the Department of Environmental Protection.

*Ben R. Singleton*  
P.S. 2092



SEAL

FILE NO: 19-22  
DRAWING NO: Sizemore 12H  
SCALE: 1" = 2000'  
MINIMUM DEGREE OF ACCURACY: 1:2500  
PROVEN SOURCE OF ELEVATION: NGS CORS Station


STATE OF WEST VIRGINIA  
DEPARTMENT OF ENVIRONMENTAL PROTECTION  
OIL AND GAS DIVISION



DATE: October 07 20 25  
OPERATOR'S WELL NO.: Sizemore 12H  
API WELL NO  
47 - 103 - 03714  
STATE COUNTY PERMIT

WELL TYPE: ☐ OIL ☒ GAS ☐ LIQUID INJECTION ☐ WASTE DISPOSAL  
(IF GAS) PRODUCTION: ☐ STORAGE ☐ DEEP ☒ SHALLOW  
LOCATION: ELEVATION: 1148' WATERSHED Tributary of Sugar Run QUADRANGLE: Littleton  
DISTRICT: Center COUNTY: Wetzel  
SURFACE OWNER: Kimberly A. Sizemore ACREAGE: 75.36  
ROYALTY OWNER: Aunix Acquisition Fund, LLC, et al. LEASE NO: 104800000 ACREAGE: 75.36  
PROPOSED WORK: ☒ DRILL ☐ CONVERT ☐ DRILL DEEPER ☒ FRACTURE OR STIMULATE ☐ PLUG OFF OLD FORMATION  
☐ PERFORATE NEW FORMATION ☐ OTHER PHYSICAL CHANGE IN WELL (SPECIFY)  
☐ PLUG AND ABANDON ☐ CLEAN OUT AND REPLUG TARGET FORMATION: Marcellus ESTIMATED DEPTH: 17,524' TVD: 7,329'


WELL OPERATOR: EQT Production Company DESIGNATED AGENT: Joseph C. Mallow  
ADDRESS: 400 Woodcliff Drive ADDRESS: 427 Midstate Drive  
Canonsburg, PA 15317 Clarksburg, WV 26301

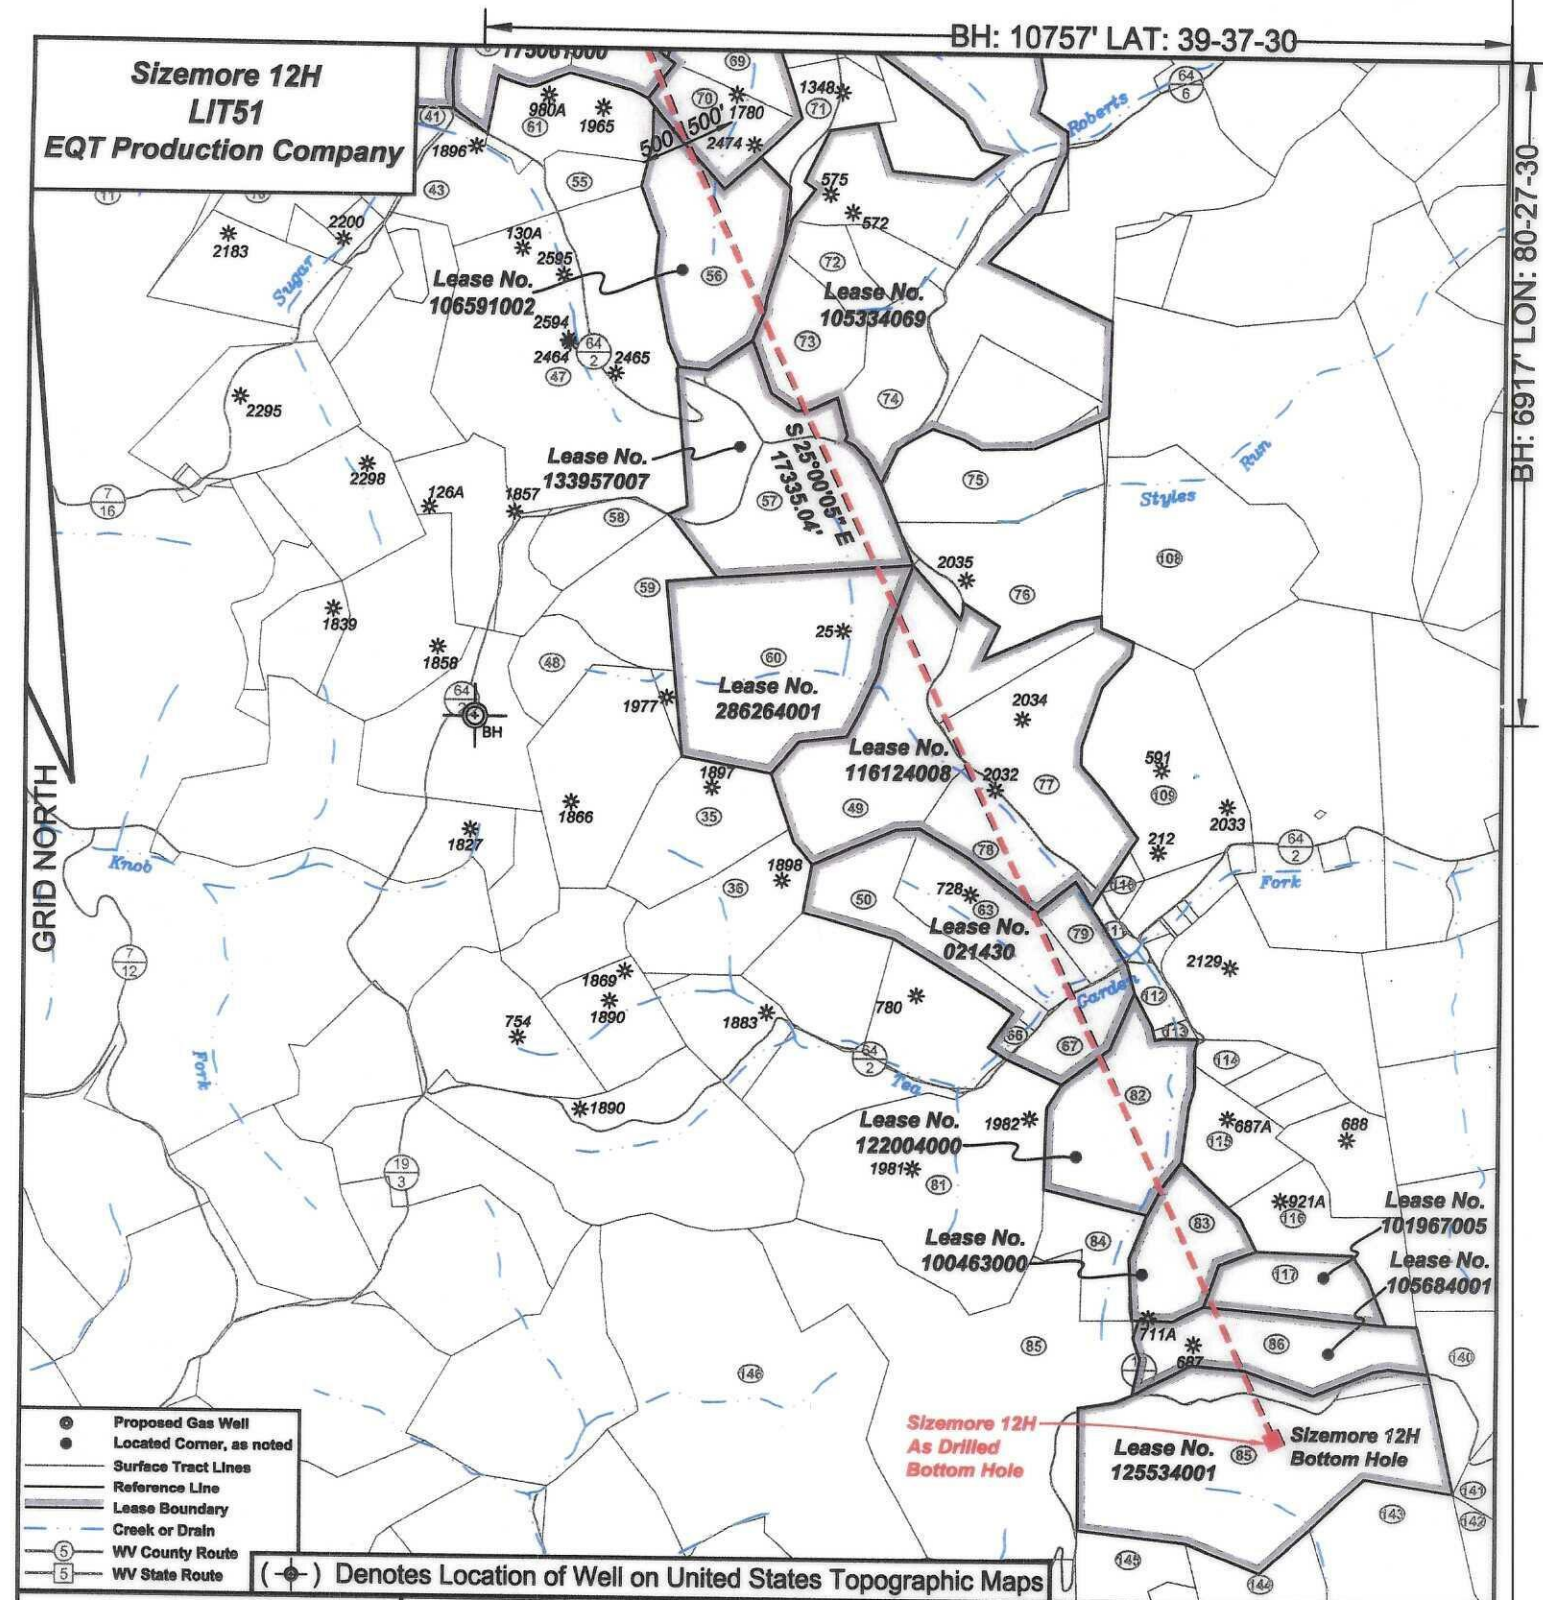

I, the undersigned, hereby certify that this plat is correct to the best of my knowledge and belief and shows all the information required by law and the regulations issued and prescribed by the Department of Environmental Protection.

*Ben R. Singleton*

P.S. 2092

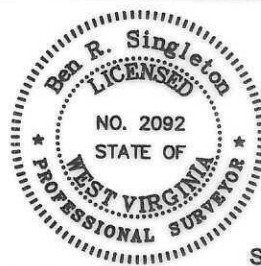

SEAL

FILE NO: 19-22  
DRAWING NO: Sizemore 12H  
SCALE: 1" = 2000'  
MINIMUM DEGREE OF ACCURACY: 1:2500  
PROVEN SOURCE OF ELEVATION: NGS CORS Station

**STATE OF WEST VIRGINIA**  
DEPARTMENT OF ENVIRONMENTAL PROTECTION  
**OIL AND GAS DIVISION**



DATE: October 07 20 25  
OPERATOR'S WELL NO.: Sizemore 12H  
API WELL NO  
47 - 103 - 03714  
STATE COUNTY PERMIT

WELL TYPE: ☐ OIL ☒ GAS ☐ LIQUID INJECTION ☐ WASTE DISPOSAL  
(IF GAS) PRODUCTION: ☐ STORAGE ☐ DEEP ☒ SHALLOW  
LOCATION: ELEVATION: 1148' WATERSHED Tributary of Sugar Run QUADRANGLE: Littleton  
DISTRICT: Center COUNTY: Wetzel  
SURFACE OWNER: Kimberly A. Sizemore ACREAGE: 75.36  
ROYALTY OWNER: Aunix Acquisition Fund, LLC, et al. LEASE NO: 104800000 ACREAGE: 75.36  
PROPOSED WORK: ☒ DRILL ☐ CONVERT ☐ DRILL DEEPER ☒ FRACTURE OR STIMULATE ☐ PLUG OFF OLD FORMATION  
☐ PERFORATE NEW FORMATION ☐ OTHER PHYSICAL CHANGE IN WELL (SPECIFY)  
☐ PLUG AND ABANDON ☐ CLEAN OUT AND REPLUG TARGET FORMATION: Marcellus ESTIMATED DEPTH: 7,329'

WELL OPERATOR: EQT Production Company  
ADDRESS: 400 Woodcliff Drive  
Canonsburg, PA 15317

DESIGNATED AGENT: Joseph C. Mallow  
ADDRESS: 427 Midstate Drive  
Clarksburg, WV 26301

Sizemore 12H  
LIT51  
EQT Production Company

Well References

AZ90°58'22"  
202.42'  
5/8" Rebar  
Sizemore 12H  
190.90'  
AZ176°14'58"  
5/8" Rebar

1" = 500'

As Drilled Well Information:  
Sizemore 12H coordinates are  
NAD 27 N: 418,986.70 E: 1,710,237.53  
NAD 83 UTM N: 4,388,561.43 E: 540,425.96  
Sizemore 12H Landing Point coordinates are  
NAD 27 N: 420,112.71 E: 1,711,903.21  
NAD 83 UTM N: 4,388,912.98 E: 540,927.73  
Sizemore 12H Bottom Hole coordinates are  
NAD 27 N: 404,385.97 E: 1,719,223.06  
NAD 83 UTM N: 4,384,158.89 E: 543,237.65  
West Virginia Coordinate system of 1927 (North Zone)  
based upon Differential GPS Measurements.  
Plat orientation, corner and well ties are based upon  
the grid north meridian.  
Well location references are based upon the grid north  
meridian.  
UTM coordinates are NAD83, Zone 17, Meters.


| Tract I.D. | Tax Map No. | Parcel No. | County | District | Surface Tract Owner                     | Acres  |
|------------|-------------|------------|--------|----------|-----------------------------------------|--------|
| 1          | 16          | 9          | Wetzel | Center   | Anthony Sizemore                        | 75.36  |
| 2          | 16          | 8          | Wetzel | Center   | Larry D. Roberts                        | 44.50  |
| 3          | 12          | 31         | Wetzel | Center   | John S. Starkley, et al.                | 22.50  |
| 4          | 16          | 10.1       | Wetzel | Center   | Ray & Cassandra Stoneking               | 5.72   |
| 5          | 16          | 12         | Wetzel | Center   | Thomas Jones, et al.                    | 34.20  |
| 6          | 16          | 11         | Wetzel | Center   | Earl Null, et al.                       | 20.00  |
| 7          | 16          | 33         | Wetzel | Center   | Anthony W. & Kimberly A. Sizemore       | 20.64  |
| 10         | 16          | 31         | Wetzel | Center   | Devona D. & Kelly M. Reed               | 18.25  |
| 11         | 16          | 28         | Wetzel | Center   | William J. Morris Revocable Trust       | 93.25  |
| 35         | 13          | 5          | Wetzel | Church   | Daniel T. & Kristie D. Park Life Estate | 48.70  |
| 36         | 13          | 7          | Wetzel | Church   | Daniel T. & Kristie D. Park Life Estate | 36.00  |
| 41         | 16          | 33.1       | Wetzel | Center   | Joseph F. John                          | 1.00   |
| 43         | 16          | 35         | Wetzel | Center   | Gregory A. & Adair L. Wood              | 20.17  |
| 47         | 16          | 54         | Wetzel | Center   | Daniel R. Donham, Jr.                   | 149.30 |
| 48         | 13          | 3          | Wetzel | Church   | Daniel T. Park, et al.                  | 21.50  |
| 49         | 14          | 18.2       | Wetzel | Church   | Edward N. & Athalia J. Brown            | 89.83  |
| 50         | 14          | 30.2       | Wetzel | Church   | Silas W. Stoneking                      | 25.00  |
| 55         | 16          | 37.1       | Wetzel | Center   | Russell J. Sturm                        | 9.00   |
| 56         | 9           | 12         | Wetzel | Church   | Calvin C. & Carol S. Cecil              | 61.00  |
| 57         | 14          | 9          | Wetzel | Church   | Larry R. & Linnea L. Kummer             | 83.25  |
| 58         | 13          | 1          | Wetzel | Church   | Kevin D. & Paula L. Dolanney            | 13.50  |
| 59         | 13          | 2          | Wetzel | Church   | Daniel T. Park, et al.                  | 34.00  |
| 60         | 14          | 17         | Wetzel | Church   | Daniel T. Park, et al.                  | 93.80  |
| 61         | 16          | 37         | Wetzel | Center   | Russell J. Sturm                        | 30.00  |
| 63         | 14          | 30         | Wetzel | Church   | Glenda Hicks, et al.                    | 28.00  |
| 66         | 14          | 30.1       | Wetzel | Church   | David B. Stoneking                      | 3.00   |
| 67         | 14          | 33         | Wetzel | Church   | Maureen Cable                           | 18.00  |
| 69         | 12          | 24         | Wetzel | Center   | Matthew L. Kennedy                      | 87.87  |
| 69         | 9           | 10         | Wetzel | Church   | William L. Minger, et al.               | 21.00  |
| 70         | 9           | 11         | Wetzel | Church   | Emma P. & Richard Bristor               | 19.75  |
| 71         | 10          | 43.1       | Wetzel | Church   | Calvin L. & Carol S. Cecil              | 18.50  |
| 72         | 10          | 46         | Wetzel | Church   | Charles W. Duncal                       | 13.50  |
| 73         | 14          | 1          | Wetzel | Church   | Patricia C. Spangler                    | 32.00  |
| 74         | 14          | 2          | Wetzel | Church   | Charles W. Duncal                       | 29.00  |
| 75         | 14          | 10         | Wetzel | Church   | Jack David Cozney                       | 41.70  |
| 76         | 14          | 44         | Wetzel | Church   | Joseph C. & Nancy S. Swihart            | 86.77  |
| 77         | 14          | 18         | Wetzel | Church   | Brian Erin Miller                       | 61.25  |
| 78         | 14          | 18.1       | Wetzel | Church   | Mark Ruby                               | 26.98  |
| 79         | 14          | 30.3       | Wetzel | Church   | George W. & Cleta L. Blair              | 11.00  |
| 81         | 16          | 2          | Wetzel | Church   | Hader Bechor, et al.                    | 98.50  |
| 82         | 16          | 3          | Wetzel | Church   | Michael Floro & Amy Nicole Haegg        | 53.10  |
| 83         | 16          | 11         | Wetzel | Church   | Thomas E. Kahl                          | 29.00  |
| 84         | 16          | 10         | Wetzel | Church   | Steven W. & Carolyn L. Blair            | 19.00  |
| 85         | 5           | 1          | Wetzel | Grant    | Raccoon Run Properties LLC              | 370.01 |
| 86         | 16          | 17         | Wetzel | Church   | Cecil Summers                           | 57.30  |
| 87         | 16          | 10         | Wetzel | Center   | Calvin C. & Carol S. Cecil L/E          | 3.18   |
| 88         | 12          | 19         | Wetzel | Center   | Nancy E. Jolliffe                       | 172.10 |
| 89         | 12          | 22.2       | Wetzel | Center   | EQT Production                          | 4.05   |
| 90         | 12          | 22.3       | Wetzel | Center   | EQT Production                          | 6.78   |
| 91         | 12          | 22         | Wetzel | Center   | David & Amanda Ruch                     | 14.77  |
| 92         | 12          | 23         | Wetzel | Center   | David & Amanda Ruch                     | 55.30  |
| 93         | 8           | 21         | Wetzel | Clay     | Pamela E. Price                         | 35.75  |
| 94         | 6           | 29         | Wetzel | Clay     | April L. & Gerard B. Norris             | 7.47   |
| 95         | 12A         | 5          | Wetzel | Center   | Kevin R. Milliken, et al.               | 1.88   |
| 96         | 12A         | 4          | Wetzel | Center   | Kevin R. Milliken, et al.               | 1.04   |
| 97         | 12A         | 2          | Wetzel | Center   | Robert Keith Tennant                    | 1.37   |
| 98         | 12A         | 1          | Wetzel | Center   | Scott A. & Abigail D. Tennant           | 1.37   |
| 99         | 12A         | 9          | Wetzel | Center   | Matthew L. Kennedy                      | 0.77   |
| 100        | 12          | 44         | Wetzel | Center   | Scott A. & Abigail D. Tennant           | 1.49   |
| 101        | 12A         | 10         | Wetzel | Center   | Scott A. & Abigail D. Tennant           | 2.24   |
| 102        | 12A         | 7          | Wetzel | Center   | Robert Keith Tennant                    | 0.57   |
| 103        | 12          | 25         | Wetzel | Center   | Glenn E. & Trina R. Hollabaugh          | 0.33   |
| 104        | 12          | 42         | Wetzel | Center   | Carolyn D. Crone-Amot                   | 1.88   |
| 105        | 9           | 8.1        | Wetzel | Church   | Asmon A. & Flora J. Burley              | 18.00  |
| 106        | 12          | 24.3       | Wetzel | Center   | Matthew L. Kennedy                      | 4.61   |
| 107        | 9           | 8          | Wetzel | Church   | Mark Ransom                             | 43.30  |
| 108        | 14          | 12         | Wetzel | Church   | Eulalia Ruth Drennen                    | 80.50  |
| 109        | 14          | 19         | Wetzel | Church   | Jack L. Critchfield Jr., et al.         | 72.92  |
| 110        | 14          | 19.4       | Wetzel | Church   | Walter L. Barnhart & Linda S. Fordyce   | 3.74   |
| 111        | 14          | 35         | Wetzel | Church   | Jack L. Critchfield Jr., et al.         | 5.00   |
| 140        | 16          | 19         | Wetzel | Church   | Harold Richmond                         | 45.12  |
| 141        | 10          | 7          | Wetzel | Grant    | Ervin Park                              | 38     |
| 142        | 10          | 6          | Wetzel | Grant    | Ervin Park                              | 37     |
| 143        | 10          | 5          | Wetzel | Grant    | Ervin Park                              | 99.94  |
| 144        | 10          | 4          | Wetzel | Grant    | Gary Taylor                             | 86.08  |
| 145        | 10          | 2.1        | Wetzel | Grant    | Richard L. Ebright                      | 139.18 |
| 146        | 4           | 12         | Wetzel | Grant    | Robert McCann                           | 190.78 |

| Tract I.D. | Tax Map No. | Parcel No. | County | District | Surface Tract Owner          | Acres |
|------------|-------------|------------|--------|----------|------------------------------|-------|
| 112        | 14          | 35.1       | Wetzel | Church   | Sheridan L. & Olivia Gump    | 8.50  |
| 113        | 14          | 36         | Wetzel | Church   | Mark R. Vincent II           | 1.30  |
| 114        | 14          | 37         | Wetzel | Church   | Mark R. Vincent II           | 7.30  |
| 115        | 16          | 4          | Wetzel | Church   | George W. & Cleta Blair      | 25.00 |
| 116        | 16          | 12         | Wetzel | Church   | Cecil R. & Jarnee D. Summers | 32.50 |
| 117        | 16          | 16         | Wetzel | Church   | Cecil Summers                | 24.00 |

Sizemore

- ⊙Sizemore 14H
- ⊙Sizemore 12H
- ⊙Sizemore 10H
- ⊙Sizemore 8H
- ⊙Sizemore 6H
- ⊙Sizemore 4H
- ⊙Sizemore 2H

| Lease No. | Owner                               | Acres              |
|-----------|-------------------------------------|--------------------|
| 104800000 | Aunex Acquisition Fund, LLC, et al. | 75.36              |
| 175061000 | OXY USA, Inc., et al.               | 54.2 of 31,151.581 |
| 109438000 | Matthew Kennedy, et al.             | 95.87              |
| 138848000 | Michael Paul Melott, et al.         | 100                |
| 106591002 | Darla Leann Berry, et al.           | 74.5               |
| 105334069 | Bounty Minerals, LLC, et al.        | 464.95             |
| 133957007 | Margaret Ann Hunter, et al.         | 83.25              |
| 286264001 | Waco Oil and Gas, Inc. et al.       | 100                |
| 116124008 | Ricky J. Morris, et al.             | 171.71             |
| 021430    | Piney Holdings, Inc., et al.        | 100                |
| 122004000 | Piney Holdings, Inc.                | 53.125             |
| 100463000 | Phyllis Lavelle, et al.             | 29.00              |
| 101967005 | Cecil Summers                       | 24                 |
| 105684001 | Bonnie M. Davisson, et al.          | 44                 |
| 125534001 | Bounty Minerals, LLC, et al.        | 141                |

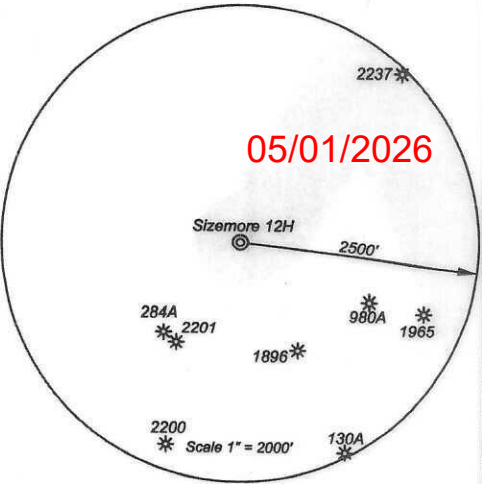

RECEIVED  
Office of Oil and Gas

APR 01 2026

WV Department of  
Environmental Protection

Well Operator's Report of Well Work



Well Number: Sizemore 12H (L003967)

API: 47 - 103 - 03714

Submission: ☐ Initial ☒ Amended

Notes:

35634

05/01/2026