
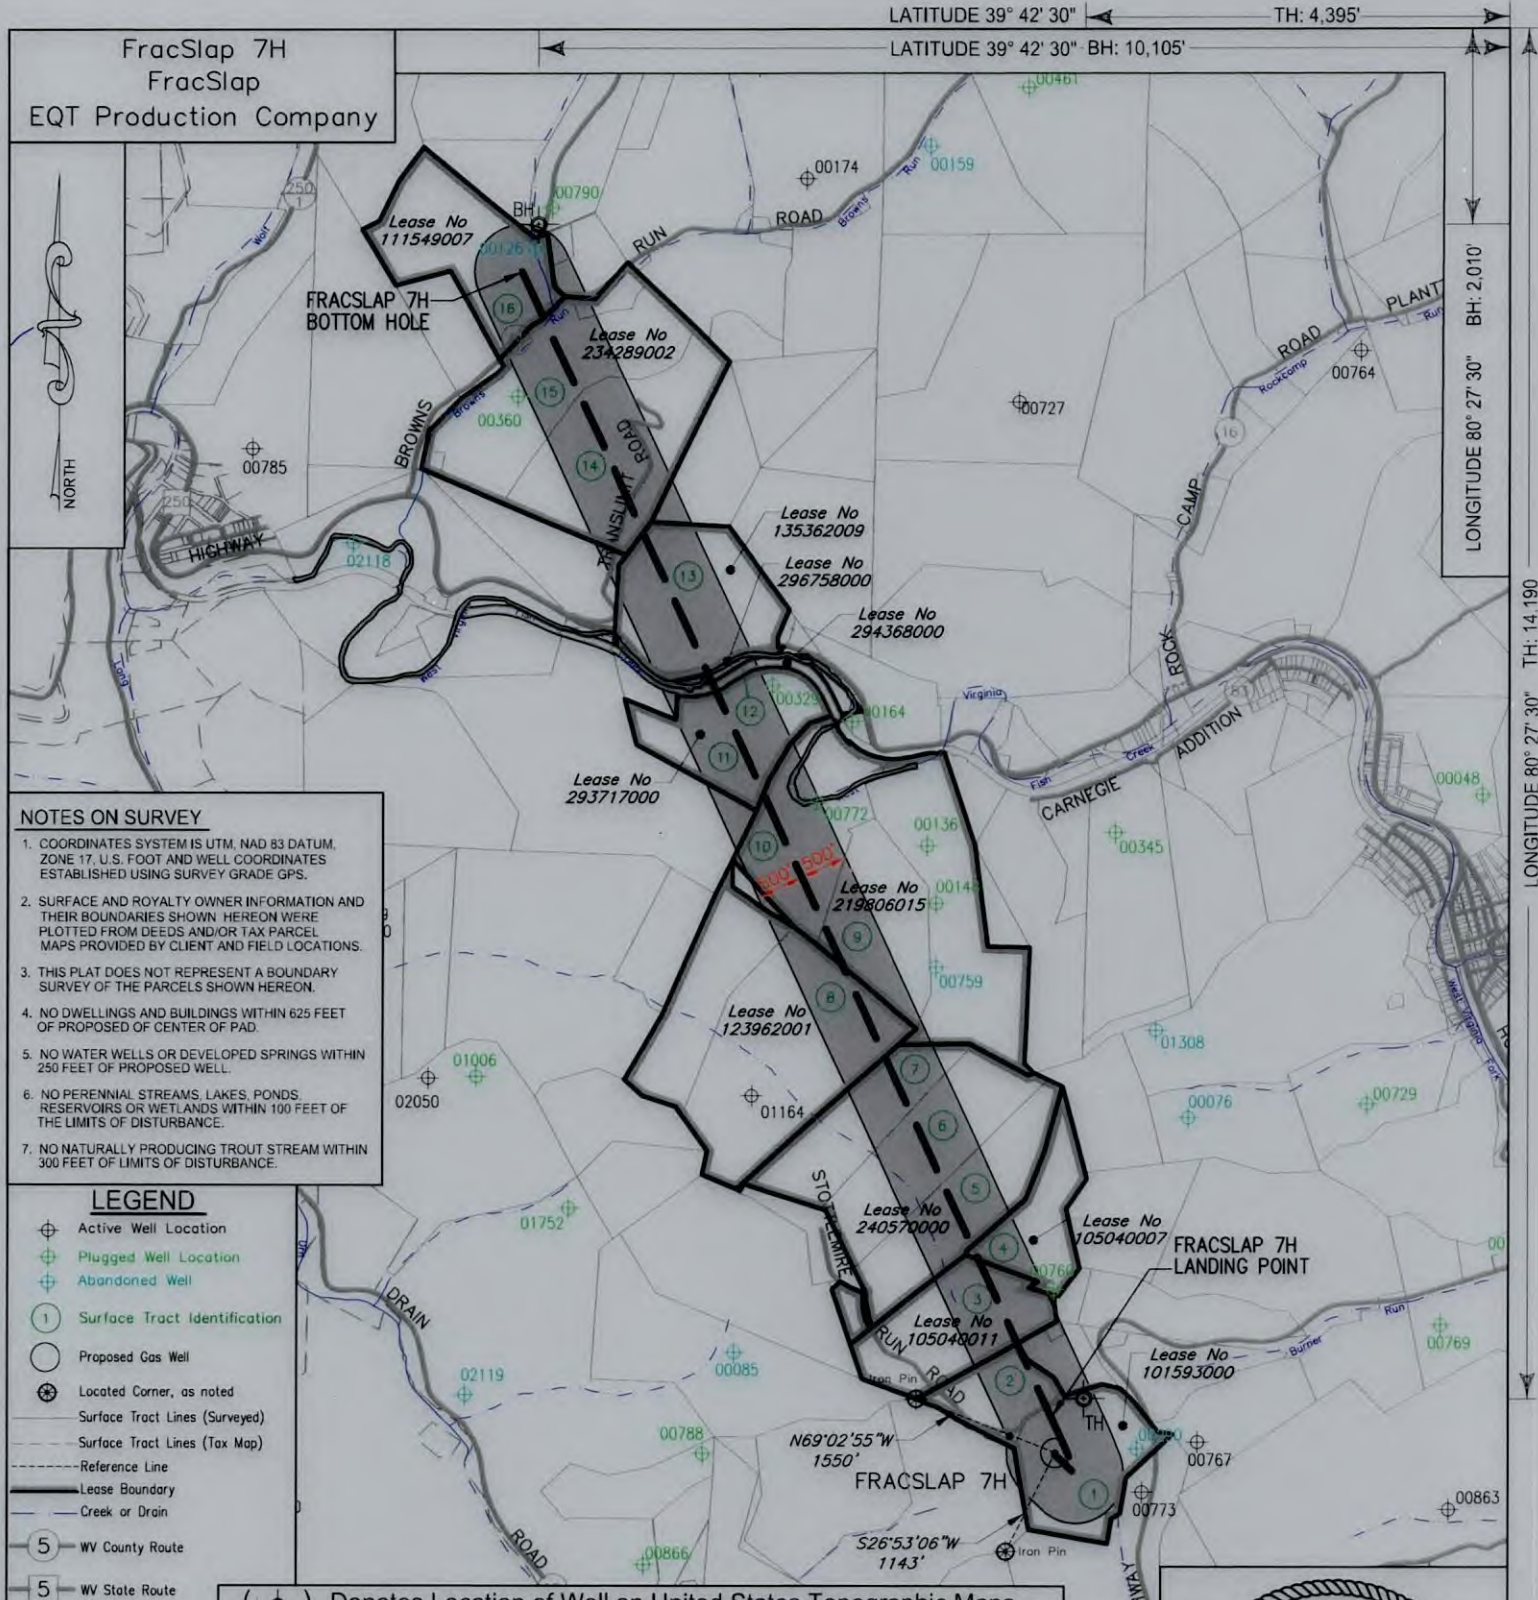
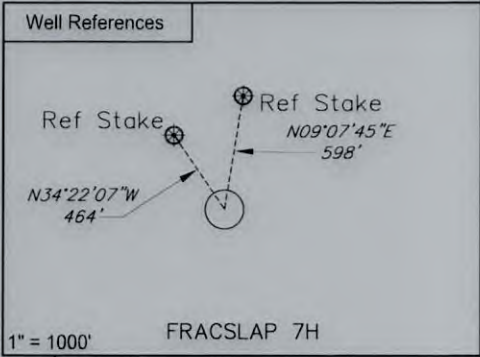


FracSlap 7H FracSlap EQT Production Company		LATITUDE 39° 42' 30" TH: 4,395'		LATITUDE 39° 42' 30" BH: 10,105'	
		LONGITUDE 80° 27' 30" BH: 2,010'			
NOTES ON SURVEY - COORDINATES SYSTEM IS UTM, NAD 83 DATUM, ZONE 17, U.S. FOOT AND WELL COORDINATES ESTABLISHED USING SURVEY GRADE GPS. - SURFACE AND ROYALTY OWNER INFORMATION AND THEIR BOUNDARIES SHOWN HEREON WERE PLOTTED FROM DEEDS AND/OR TAX PARCEL MAPS PROVIDED BY CLIENT AND FIELD LOCATIONS. - THIS PLAT DOES NOT REPRESENT A BOUNDARY SURVEY OF THE PARCELS SHOWN HEREON. - NO DWELLINGS AND BUILDINGS WITHIN 625 FEET OF PROPOSED CENTER OF PAD. - NO WATER WELLS OR DEVELOPED SPRINGS WITHIN 250 FEET OF PROPOSED WELL. - NO PERENNIAL STREAMS, LAKES, PONDS, RESERVOIRS OR WETLANDS WITHIN 100 FEET OF THE LIMITS OF DISTURBANCE. - NO NATURALLY PRODUCING TROUT STREAM WITHIN 300 FEET OF LIMITS OF DISTURBANCE.		LEGEND - Active Well Location - Plugged Well Location - Abandoned Well - Surface Tract Identification - Proposed Gas Well - Located Corner, as noted - Surface Tract Lines (Surveyed) - Surface Tract Lines (Tax Map) - Reference Line - Lease Boundary - Creek or Drain - WV County Route - WV State Route () Denotes Location of Well on United States Topographic Maps			
		I, the undersigned, hereby certify that this plat is correct to the best of my knowledge and belief and shows all the information required by law and the regulations issued and prescribed by the Department of Environmental Protection. <i>T. L. Rowe</i> L. L. S. 2394			
		SEAL			
FILE NO: DRAWING NO: SCALE: 1" = 2000' MINIMUM DEGREE OF ACCURACY: 1:2500 PROVEN SOURCE OF ELEVATION: NGS CORS Station		 STATE OF WEST VIRGINIA DEPARTMENT OF ENVIRONMENTAL PROTECTION OIL AND GAS DIVISION		DATE: May 06 20 26 OPERATORS WELL NO: FracSlap 7H API WELL NO 47 - 103 - 03771 STATE COUNTY PERMIT	
WELL TYPE: ☐ OIL ☒ GAS ☐ LIQUID INJECTION ☐ WASTE DISPOSAL (IF GAS) PRODUCTION: ☐ STORAGE ☐ DEEP ☒ SHALLOW LOCATION ELEVATION: 1427' WATERSHED: West Virginia Fork Fish Creek QUADRANGLE: Hundred DISTRICT: Church COUNTY: Wetzel SURFACE OWNER: Edward M & Kathleen A Baldauf & Jeffrey R & Julieanna M Baldauf ACREAGE: 101.64 ± ROYALTY OWNER: Robert Michael Dye, et al. LEASE NO: 101593000 ACREAGE: 201.69 ± PROPOSED WORK: ☒ DRILL ☐ CONVERT ☐ DRILL DEEPER ☒ FRACTURE OR STIMULATE ☐ PLUG OFF OLD FORMATION ☐ PERFORATE NEW FORMATION ☐ OTHER PHYSICAL CHANGE IN WELL (SPECIFY) ☐ PLUG AND ABANDON ☐ CLEAN OUT AND REPLUG TARGET FORMATION: Marcellus ESTIMATED DEPTH: 7,744'					
WELL OPERATOR: EQT Production Company DESIGNATED AGENT: Joseph C Mallow ADDRESS: 2200 Energy Drive ADDRESS: 427 Midstate Drive Canonsburg, PA 15317 Clarksburg, WV 26301					

FracSlap 7H
FracSlap
EQT Production Company

Tract ID.	Tax Map No.	Parcel No.	County	District	Surface Tract Owner	Acres
1	6	9.0	Wetzel	Church	Edward M & Kathleen A Baldauf & Jeffrey R & Julieanna M Baldauf	101.64
2	6	10.0	Wetzel	Church	Kathryn J Raines et al	18.30
3	6	6.0	Wetzel	Church	Kathryn J Raines et al	38.27
4	6	5.0	Wetzel	Church	Kathryn J Simoni et al	20.40
5	6	4.0	Wetzel	Church	Kathryn J Simoni et al	42.44
6	6	3.0	Wetzel	Church	Kathryn J Simoni et al	41.32
7	6	2.0	Wetzel	Church	Kathryn J Simoni et al	39.75
8	6	1.0	Wetzel	Church	Kathryn J Simoni et al	69.00
9	3	8.0	Wetzel	Church	Rocky L Kimble	38.80
10	3	7.0	Wetzel	Church	Rocky L Kimble	55.65
11	4	16.0	Wetzel	Clay	Ronald J & Davette M Petrucci	52.99
12	2	63.0	Wetzel	Clay	CNX Land LLC	61.94
13	4	14.0	Wetzel	Clay	John Peio Peraldo & Nando Ray Peraldo-Life	44.00
14	4	11.0	Wetzel	Clay	Clark V Gorby Jr	57.00
15	4	12.0	Wetzel	Clay	Clark V Gorby Jr	66.32
16	2	48.0	Wetzel	Clay	Charles Benton Hixenbaugh & Blaine G Hixenbaugh	49.90

Lease	Owner	Acres
101593000	Robert Michael Dye, et al.	201.69 ac
105040011	Sydney Joann Bucher, et al.	38.75 ac
105040007	Merrion Oil and Gas Corporation, et al.	192.9 ac
240570000	Three Rivers Royalty II, LLC, et al.	201 ac of 1,508.7153 ac
123962001	Waco Oil & Gas Company, Inc., et al.	120 ac
219806015	Country Roads Minerals, LLC, et al.	148.25 ac
293717000	Ronald J. Petrucci and Davette M. Petrucci	52.99 ac
294368000	CNX Gas Company, LLC	61.94 ac
296758000	State of West Virginia, Department of Commerce, Division of Natural Resources	17.998 ac
135362009	John Peio Peraldo, et al.	44 ac
234289002	Three Rivers Royalty II LLC, et al.	260.25 ac
111549007	Marcellus TX Minerals Partners, LTD., et al.	49.90 ac

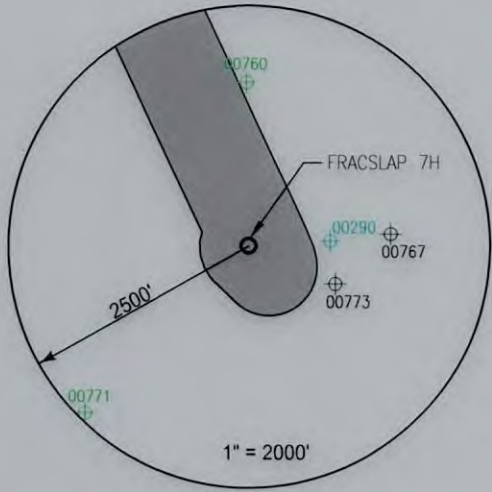

FRACSLAP PAD

FRACSLAP 1H 103-03768
FRACSLAP 3H 103-03769
FRACSLAP 5H 103-03770
FRACSLAP 7H 103-03771
FRACSLAP 9H 103-03772
FRACSLAP 11H 103-03773
FRACSLAP 13H 103-03774
FRACSLAP 15H 103-03775
○ FRACSLAP 31H 103-03640

Notes:
FRACSLAP 7H coordinates are
NAD 27 N: 427,367.017 E: 1,725,782.243
NAD 27 Lat: 39.669287 Long: -80.474148
NAD 83 UTM N: 4,391,193.744 E: 545,119.353
FRACSLAP 7H Landing Point coordinates are
NAD 27 N: 427,732.221 E: 1,725,743.069
NAD 27 Lat: 39.670288 Long: -80.474301
NAD 83 UTM N: 4,391,304.810 E: 545,105.564
FRACSLAP 7H Bottom Hole coordinates are
NAD 27 N: 439,611.886 E: 1,720,202.885
NAD 27 Lat: 39.702734 Long: -80.494448
NAD 83 UTM N: 4,394,895.950 E: 543,357.376
West Virginia Coordinates system of 1927 (North Zone)
based upon Differential GPS Measurements
Plat orientation, Corner and well ties are based upon
the grid north meridian
Well location references are based upon the grid north
meridian.
UTM coordinates are NAD83, Zone 17, Meters.



I, the undersigned, hereby certify that this plat is correct to the best of my knowledge and belief and shows all the information required by law and the regulations issued and prescribed by the Department of Environmental Protection.

L. L. S. 2394
L. L. S. 2394



FILE NO:
DRAWING NO:
SCALE: 1" = 1000'
MINIMUM DEGREE OF ACCURACY:
1:2500
PROVEN SOURCE OF ELEVATION:
NGS CORS Station



DATE: May 06 20 26
OPERATORS WELL NO: FracSlap 7H
API WELL NO
47 - 103 - 03771
STATE COUNTY PERMIT

WELL TYPE: ☐ OIL ☒ GAS ☐ LIQUID INJECTION ☐ WASTE DISPOSAL	
(IF GAS) PRODUCTION: ☐ STORAGE ☐ DEEP ☒ SHALLOW	
LOCATION ELEVATION: 1427'	WATERSHED: West Virginia Fork Fish Creek
DISTRICT: Church	QUADRANGLE: Hundred
SURFACE OWNER: Edward M & Kathleen A Baldauf & Jeffrey R & Julieanna M Baldauf	ACREAGE: 101.64 ±
ROYALTY OWNER: Robert Michael Dye, et al.	LEASE NO: 101593000
PROPOSED WORK: ☒ DRILL ☐ CONVERT ☐ DRILL DEEPER ☒ FRACTURE OR STIMULATE ☐ PLUG OFF OLD FORMATION	ACREAGE: 201.69±
☐ PERFORATE NEW FORMATION ☐ OTHER PHYSICAL CHANGE IN WELL (SPECIFY)	
☐ PLUG AND ABANDON ☐ CLEAN OUT AND REPLUG	TARGET FORMATION: Marcellus
	ESTIMATED DEPTH: 7,744'
WELL OPERATOR: EQT Production Company	DESIGNATED AGENT: Joseph C. Mallow
ADDRESS: 2200 Energy Drive	ADDRESS: 427 Midstate Drive
Canonsburg, PA 15317	Clarksburg, WV 26301