



FracSlap 9H
FracSlap
EQT Production Company

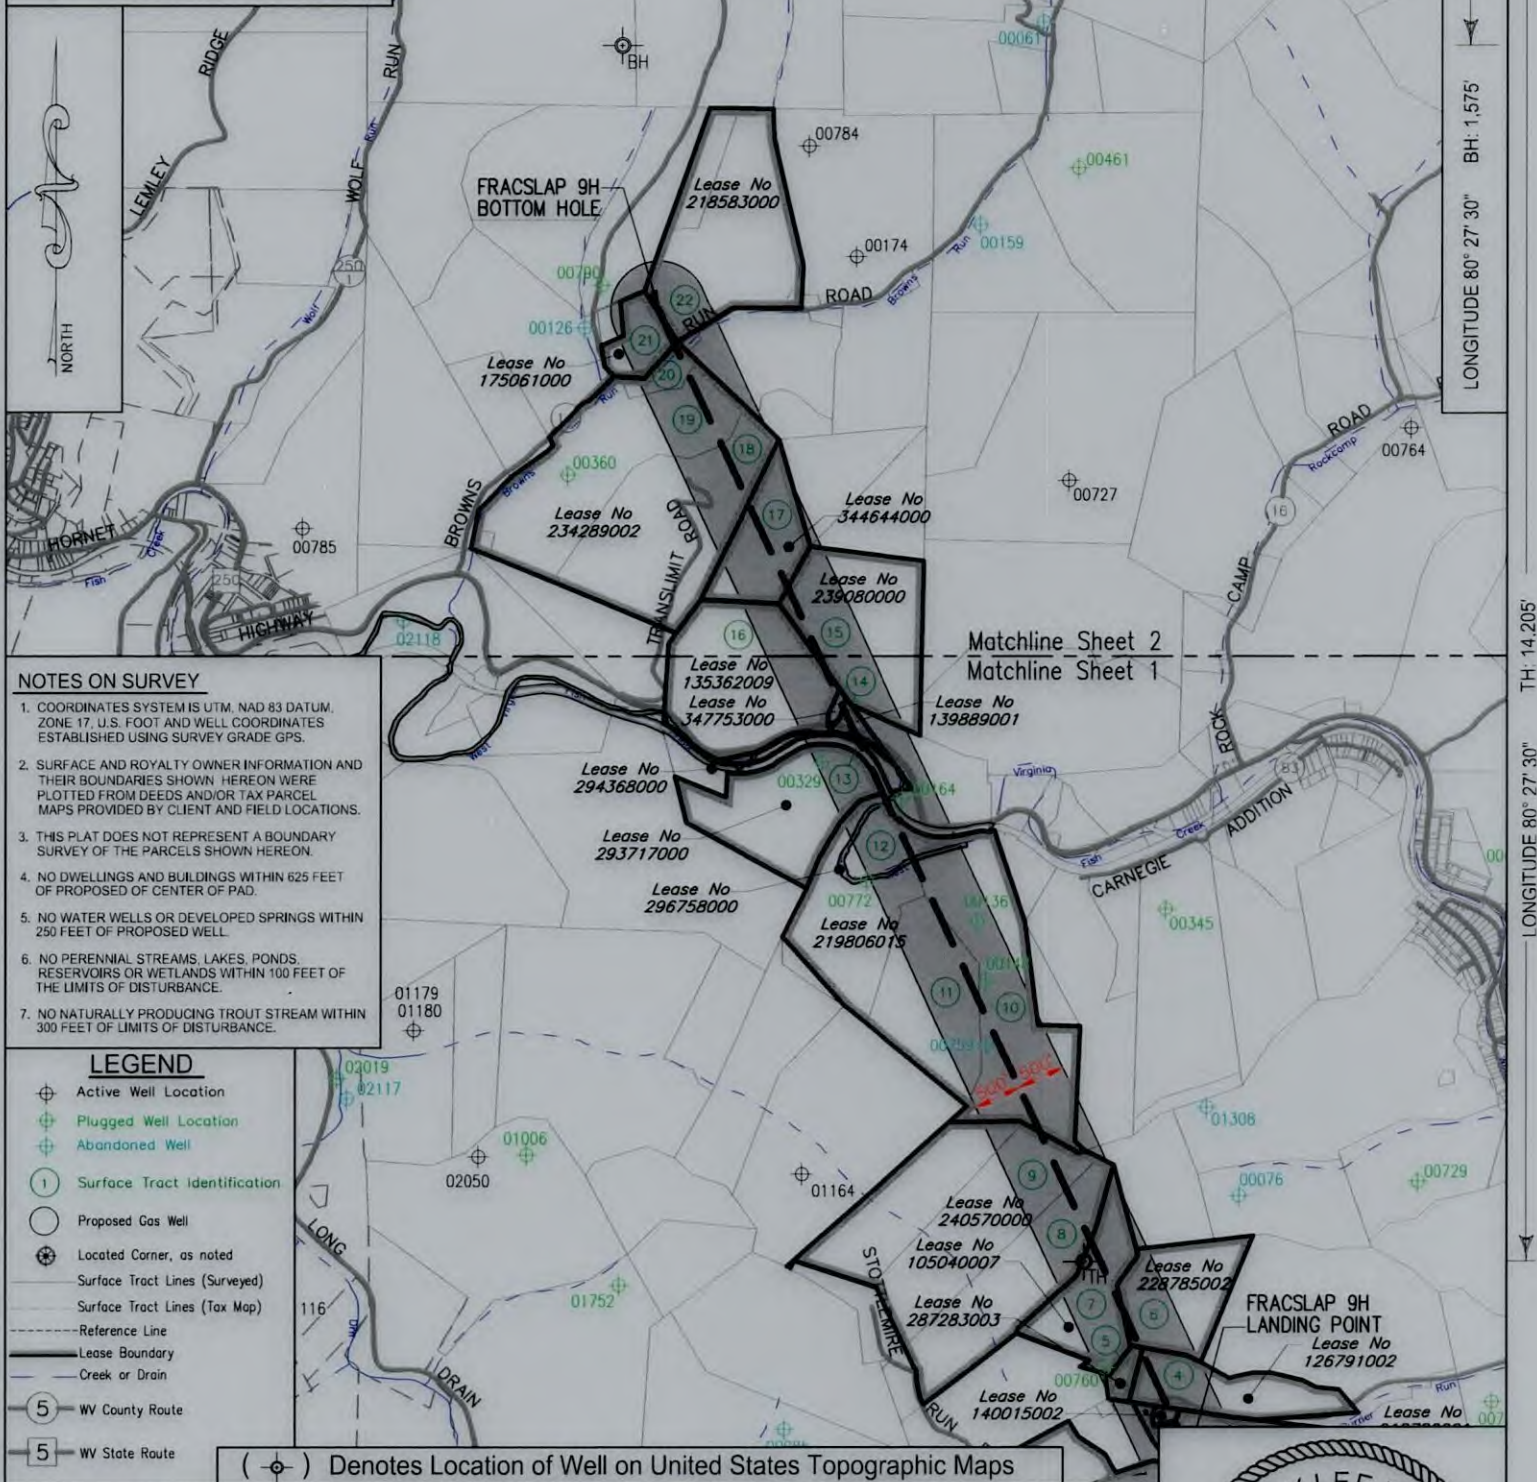

I, the undersigned, hereby certify that this plat is correct to the best of my knowledge and belief and shows all the information required by law and the regulations issued and prescribed by the Department of Environmental Protection.

L. L. S. 2394

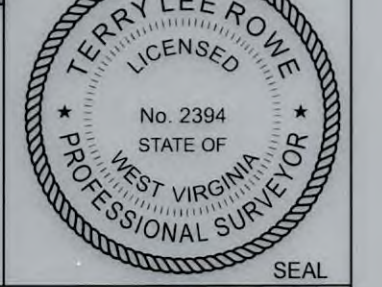


FILE NO:
DRAWING NO:
SCALE: 1" = 2000'
MINIMUM DEGREE OF ACCURACY: 1:2500
PROVEN SOURCE OF ELEVATION: NGS CORS Station



DATE: January 23 20 26
OPERATORS WELL NO: FracSlap 9H
API WELL NO 47 - 103 - 03772
STATE COUNTY PERMIT

WELL TYPE: ☐ OIL ☒ GAS ☐ LIQUID INJECTION ☐ WASTE DISPOSAL	
(IF GAS) PRODUCTION: ☐ STORAGE ☐ DEEP ☒ SHALLOW	
LOCATION ELEVATION: 1427'	WATERSHED: West Virginia Fork Fish Creek
DISTRICT: Church	COUNTY: Wetzel
SURFACE OWNER: Edward M & Kathleen A Baldauf & Jeffrey R & Julieanna M Baldauf	ACREAGE: 101.64 ±
ROYALTY OWNER: Robert Michael Dye, et al.	LEASE NO: 101593000
PROPOSED WORK: ☒ DRILL ☐ CONVERT ☐ DRILL DEEPER ☒ FRACTURE OR STIMULATE ☐ PLUG OFF OLD FORMATION	ACREAGE: 201.69 ±
☐ PERFORATE NEW FORMATION ☐ OTHER PHYSICAL CHANGE IN WELL (SPECIFY)	
☐ PLUG AND ABANDON ☐ CLEAN OUT AND REPLUG	TARGET FORMATION: Marcellus
	ESTIMATED DEPTH: 7,744'
WELL OPERATOR: EQT Production Company	DESIGNATED AGENT: Joseph C Mallow
ADDRESS: 2200 Energy Drive	ADDRESS: 427 Midstate Drive
Canonsburg, PA 15317	Clarksburg, WV 26301

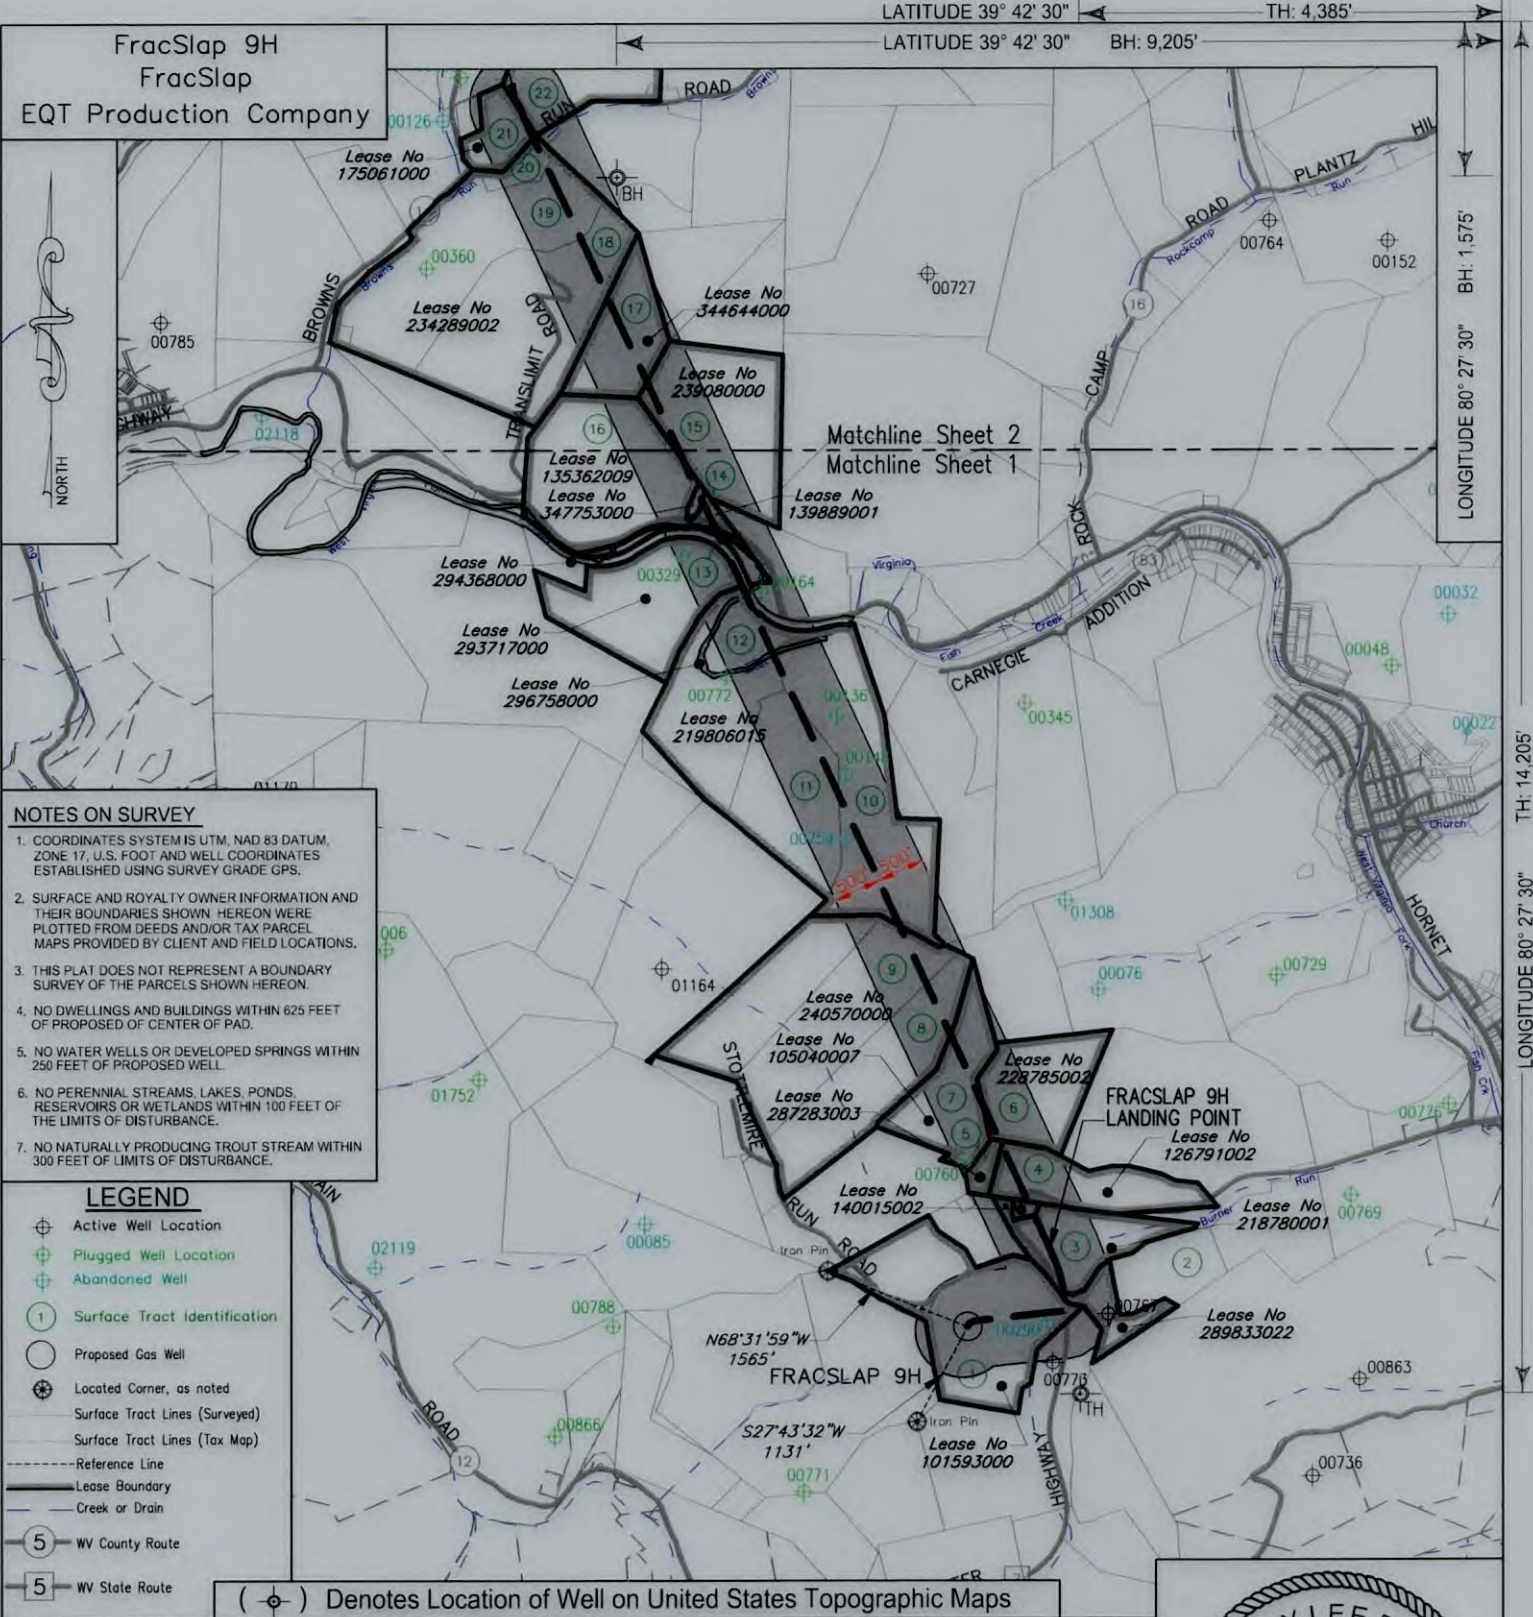



I, the undersigned, hereby certify that this plat is correct to the best of my knowledge and belief and shows all the information required by law and the regulations issued and prescribed by the Department of Environmental Protection.

L.L. S. 2394
L.L. S. 2394



FILE NO: _____
DRAWING NO: _____
SCALE: 1" = 2000'
MINIMUM DEGREE OF ACCURACY: 1:2500
PROVEN SOURCE OF ELEVATION: NGS CORS Station

STATE OF WEST VIRGINIA
DEPARTMENT OF ENVIRONMENTAL PROTECTION
OIL AND GAS DIVISION



DATE: January 23 20 26
OPERATORS WELL NO: FracSlap 9H
API WELL NO 47 - 103 - 03772
STATE COUNTY PERMIT

WELL TYPE: ☐ OIL ☒ GAS ☐ LIQUID INJECTION ☐ WASTE DISPOSAL
(IF GAS) PRODUCTION: ☐ STORAGE ☐ DEEP ☒ SHALLOW
LOCATION ELEVATION: 1427' WATERSHED: West Virginia Fork Fish Creek QUADRANGLE: Hundred
DISTRICT: Church COUNTY: Wetzel
SURFACE OWNER: Edward M & Kathleen A Baldauf & Jeffrey R & Julieanna M Baldauf ACREAGE: 101.64 ±
ROYALTY OWNER: Robert Michael Dye, et al. LEASE NO: 101593000 ACREAGE: 201.69 ±
PROPOSED WORK: ☒ DRILL ☐ CONVERT ☐ DRILL DEEPER ☒ FRACTURE OR STIMULATE ☐ PLUG OFF OLD FORMATION
☐ PERFORATE NEW FORMATION ☐ OTHER PHYSICAL CHANGE IN WELL (SPECIFY)
☐ PLUG AND ABANDON ☐ CLEAN OUT AND REPLUG TARGET FORMATION: Marcellus ESTIMATED DEPTH: 7,744'

WELL OPERATOR: EQT Production Company DESIGNATED AGENT: Joseph C Mallow
ADDRESS: 2200 Energy Drive ADDRESS: 427 Midstate Drive
Canonsburg, PA 15317 Clarksburg, WV 26301

FracSlap 9H
FracSlap
EQT Production Company

Tract ID	Tax Map No.	Parcel No.	County	District	Surface Tract Owner	Acres
1	6	9.0	Wetzel	Church	Edward M & Kathleen A Baldauf & Jeffrey R & Julieanna M Baldauf	101.64
2	7	57.0	Wetzel	Church	John Patrick Nagy Sr.	24.20
3	7	56.0	Wetzel	Church	Michael S & Denise A Huggins	21.41
4	7	55.0	Wetzel	Church	Hundred Corp OF	0.96
5	7	17.0	Wetzel	Church	John Patrick Nagy Sr.	3.40
6	7	7.0	Wetzel	Church	Morgan Lough	25.00
7	6	5.0	Wetzel	Church	Kathryn J Simoni et al	20.40
8	6	4.0	Wetzel	Church	Kathryn J Simoni et al	42.44
9	6	3.0	Wetzel	Church	Kathryn J Simoni et al	41.32
10	3	9.0	Wetzel	Church	Rocky L Kimble	56.99
11	3	8.0	Wetzel	Church	Rocky L Kimble	38.80
12	3	7.0	Wetzel	Church	Rocky L Kimble	55.65
13	2	63.0	Wetzel	Clay	CNX Land LLC	61.94
14	4	15.0	Wetzel	Clay	James A II & Carol A Roney	3.50
15	4	60.0	Wetzel	Clay	Edward R Sr & Roberta Campbell	42.50
16	4	14.0	Wetzel	Clay	John Peio Peraldo & Nando Ray Peraldo-Life	44.00
17	4	13.0	Wetzel	Clay	Clark V Gorby Jr	35.00
18	4	11.0	Wetzel	Clay	Clark V Gorby Jr	57.00
19	4	12.0	Wetzel	Clay	Clark V Gorby Jr	66.32
20	3	24.0	Wetzel	Clay	Scott W & Shelly A Playle	4.68
21	2	51.0	Wetzel	Clay	Blaine G Hixenbaugh	10.50
22	3	13.0	Wetzel	Clay	Bobby C & Tina S Richard	50.50

Lease	Owner	Acres
101593000	Robert Michael Dye, et al	201.69 ac
289833022	Edward Fleming Conley, et al	24.2 ac
218780001	Shiben Estates, Inc., et al	20.45 ac
140015002	Shiben Estates, Inc., et al	0.96 ac
126791002	Morgan Lee Lough	25 ac
287283003	Hao Ma and Claudia Ma, et al	3.40 ac
228785002	Merrion Oil and Gas Corporation, et al	25 ac
105040007	Merrion Oil and Gas Corporation, et al	192.9 ac
240570000	Three Rivers Royalty II, LLC, et al	201 ac of 1,508.7153 ac
219806015	Country Roads Minerals, LLC, et al	148.25 ac
296758000	State of West Virginia, Department of Commerce, Division of Natural Resources	17.998 ac
294368000	CNX Gas Company, LLC	61.94 ac
293717000	Ronald J. Petrucci and Davette M. Petrucci	52.99 ac
130889001	Bounty Minerals LLC	1.5 ac of 64.1563 ac
347753000	James A. Roney, II and Carol A. Roney	0.857 ac
135362009	John Peio Peraldo, et al	44 ac
239080000	EQT TGH Exploration II LLC, et al	42.5
344844000	Lee and Hall Royalties	35 ac
234289002	Three Rivers Royalty II LLC, et al	260.25 ac
175081000	OXY USA, Inc., et al	10.5 ac of 31,151.581 ac
218583000	Bounty Minerals LLC, et al	61.3625 ac

FRACSLAP PAD

FRACSLAP 1H 103-03768
FRACSLAP 3H 103-03769
FRACSLAP 5H 103-03770
FRACSLAP 7H 103-03771
FRACSLAP 9H 103-03772
FRACSLAP 11H 103-03773
FRACSLAP 13H 103-03774
FRACSLAP 15H 103-03775
○ FRACSLAP 31H 103-03640



I, the undersigned, hereby certify that this plat is correct to the best of my knowledge and belief and shows all the information required by law and the regulations issued and prescribed by the Department of Environmental Protection.

L. L. S. 2394
L. L. S. 2394



FILE NO:
DRAWING NO:
SCALE: 1" = 1000'
MINIMUM DEGREE OF ACCURACY: 1:2500
PROVEN SOURCE OF ELEVATION: NGS CORS Station



DATE: January 23 20 26
OPERATORS WELL NO: FracSlap 9H
API WELL NO: 47 - 103 - 03772
STATE COUNTY PERMIT

WELL TYPE: ☐ OIL ☒ GAS ☐ LIQUID INJECTION ☐ WASTE DISPOSAL
(IF GAS) PRODUCTION: ☐ STORAGE ☐ DEEP ☒ SHALLOW
LOCATION ELEVATION: 1427' WATERSHED: West Virginia Fork Fish Creek QUADRANGLE: Hundred
DISTRICT: Church COUNTY: Wetzel
SURFACE OWNER: Edward M & Kathleen A Baldauf & Jeffrey R & Julieanna M Baldauf ACREAGE: 101.64 ±
ROYALTY OWNER: Robert Michael Dye, et al. LEASE NO: 101593000 ACREAGE: 201.69±
PROPOSED WORK: ☒ DRILL ☐ CONVERT ☐ DRILL DEEPER ☒ FRACTURE OR STIMULATE ☐ PLUG OFF OLD FORMATION
☐ PERFORATE NEW FORMATION ☐ OTHER PHYSICAL CHANGE IN WELL (SPECIFY)
☐ PLUG AND ABANDON ☐ CLEAN OUT AND REPLUG TARGET FORMATION: Marcellus ESTIMATED DEPTH: 7,744'
WELL OPERATOR: EQT Production Company DESIGNATED AGENT: Joseph C. Mallow
ADDRESS: 2200 Energy Drive ADDRESS: 427 Midstate Drive
Canonsburg, PA 15317 Clarksburg, WV 26301