


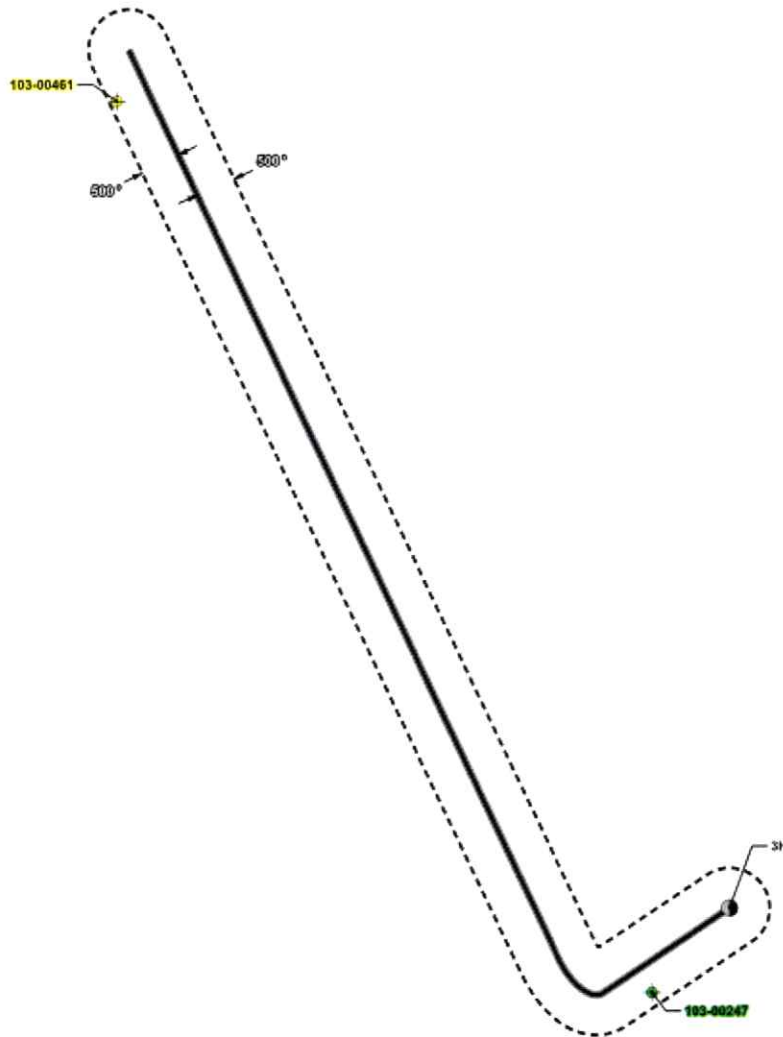

GREENE COUNTY, PA

WETZEL COUNTY, WV



RECEIVED
Office of Oil and Gas


AUG 06 2026

WV Department of
Environmental Protection

Legend	
	Nextave EFT Tophole
	Active Well
	Plugged Well
	Nextave EFT Lateral
	Nextave EFT Buffer
	County Boundary

SHEET: 1 OF 1		OFFSET MAP		PREPARED FOR	PREPARED BY	No.	Revisions	Date
SCALE: 1 in = 1,500 ft		Well (Farm) Name: Nextave EFT			 Keystone Energy, LLC 4800 Ardmore Drive, Suite 400 Pittsburgh, PA 15229 412-278-2730 412-278-2730 Fax			
DATE: 6/14/2026		Well #: 3H	DEP ID#:					
Wetzel County, WV								

08/21/2026

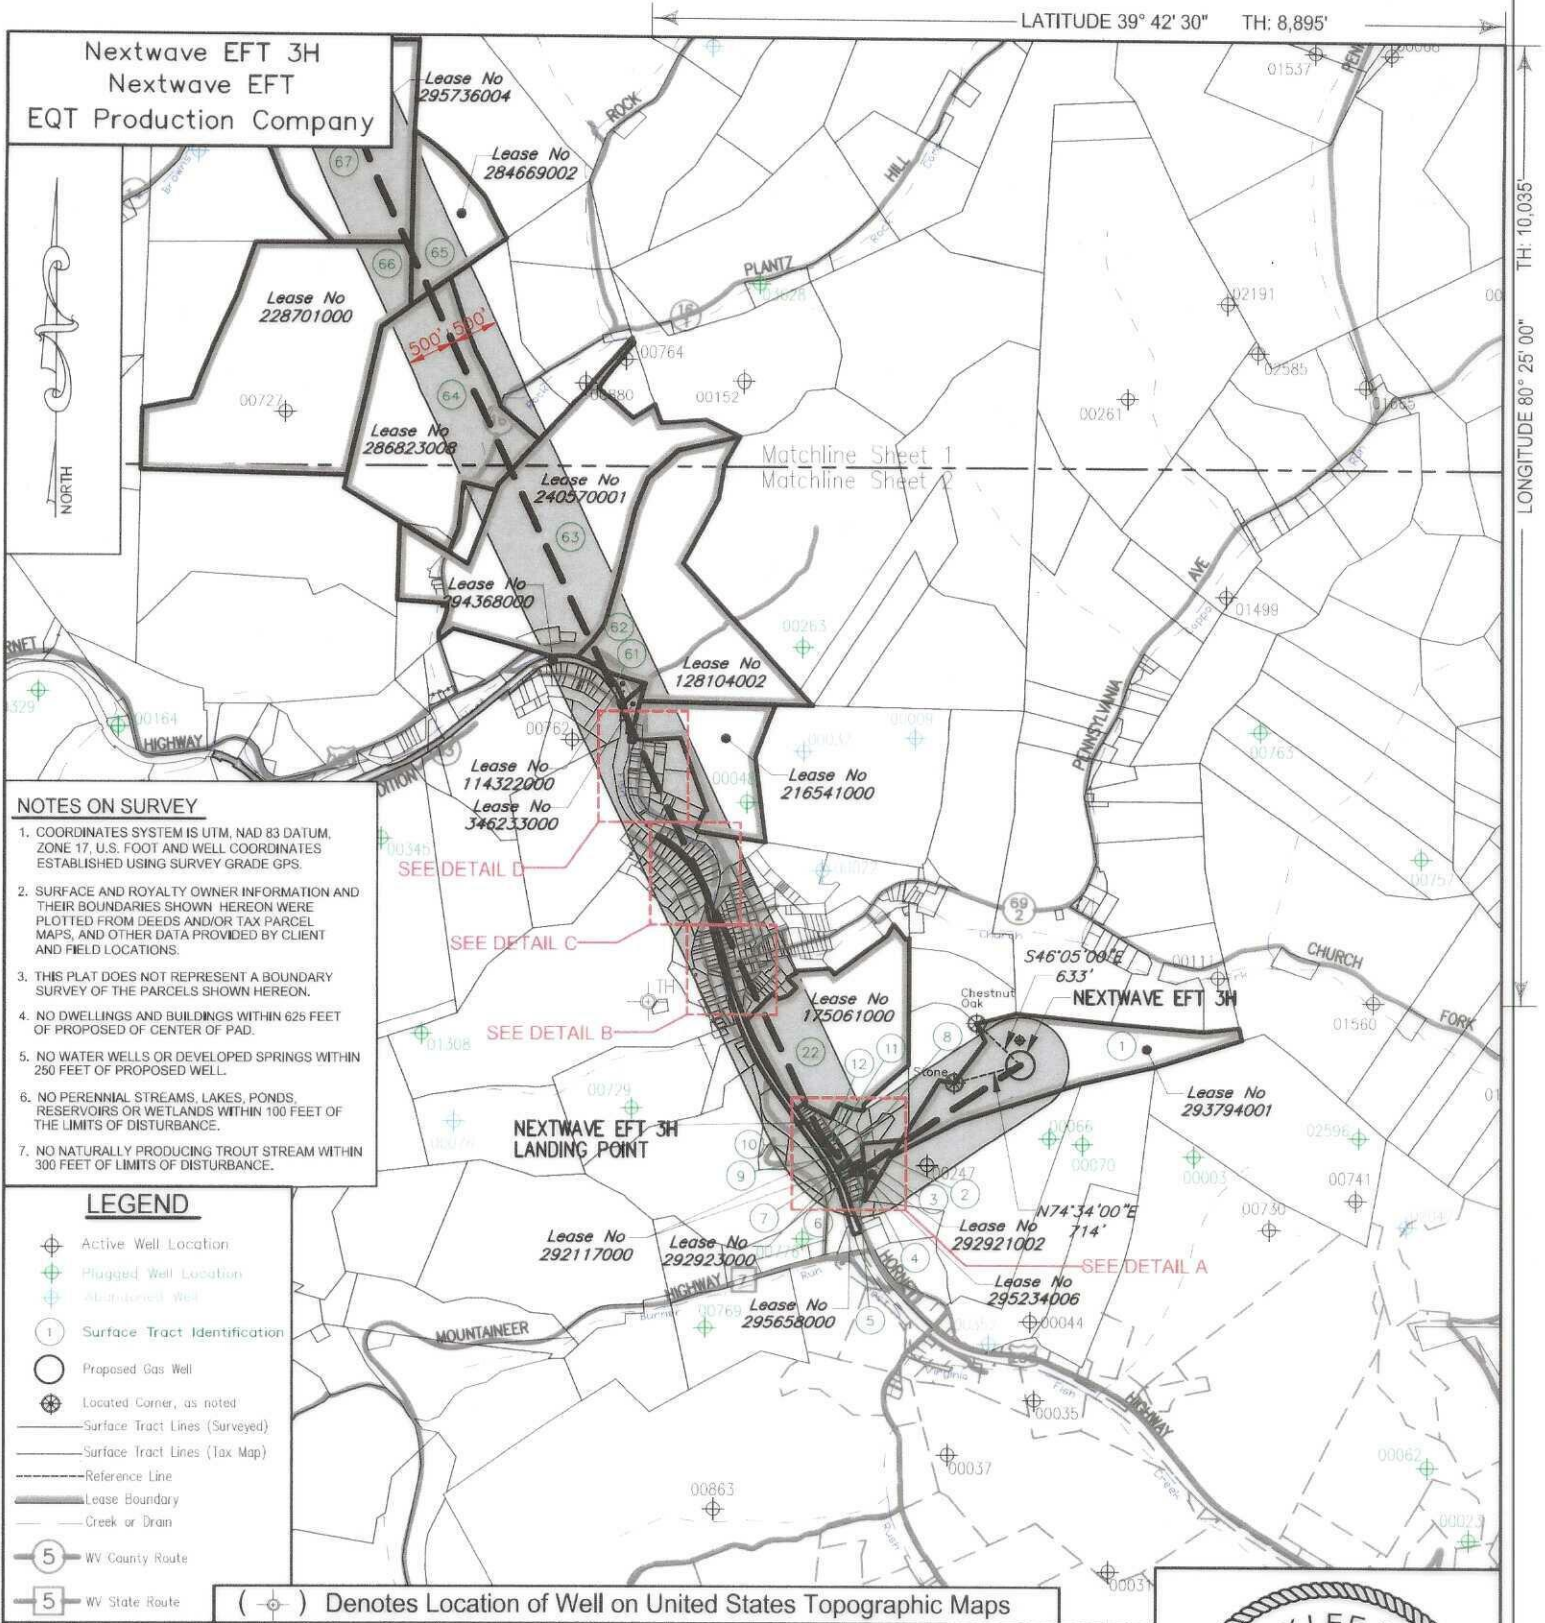




I, the undersigned, hereby certify that this plat is correct to the best of my knowledge and belief and shows all the information required by law and the regulations issued and prescribed by the Department of Environmental Protection.

T. L. S. 2394

L. L. S. 2394

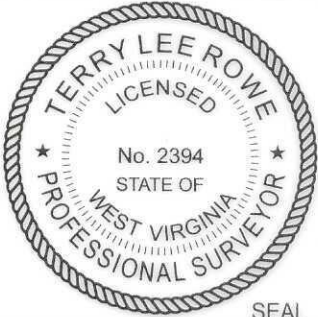

SEAL

FILE NO: _____
DRAWING NO: _____
SCALE: 1" = 2000'
MINIMUM DEGREE OF ACCURACY: 1:2500
PROVEN SOURCE OF ELEVATION: NGS CORS Station



STATE OF WEST VIRGINIA
DEPARTMENT OF ENVIRONMENTAL PROTECTION
OIL AND GAS DIVISION

DATE: MARCH, 27 20 26
OPERATORS WELL NO: Nextwave EFT 3H
API WELL NO 47 - 103 - 03803
STATE COUNTY PERMIT

WELL TYPE: ☐ OIL ☒ GAS ☐ LIQUID INJECTION ☐ WASTE DISPOSAL
(IF GAS) PRODUCTION: ☐ STORAGE ☐ DEEP ☒ SHALLOW
LOCATION ELEVATION: 1443' WATERSHED: West Virginia Fork Fish Creek QUADRANGLE: Hundred
DISTRICT: Church COUNTY: Wetzel
SURFACE OWNER: RDFS LLC ACREAGE: 58 ±
ROYALTY OWNER: RDFS, LLC, et al. LEASE NO: 293794001 ACREAGE: 58 ±
PROPOSED WORK: ☒ DRILL ☐ CONVERT ☐ DRILL DEEPER ☒ FRACTURE OR STIMULATE ☐ PLUG OFF OLD FORMATION
☐ PERFORATE NEW FORMATION ☐ OTHER PHYSICAL CHANGE IN WELL (SPECIFY)
☐ PLUG AND ABANDON ☐ CLEAN OUT AND REPLUG TARGET FORMATION: Marcellus ESTIMATED DEPTH: 7,820'

WELL OPERATOR: EQT Production Company DESIGNATED AGENT: Joseph C Mallow
ADDRESS: 2200 Energy Drive ADDRESS: 427 Midstate Drive
Canonsburg, PA 15317 Clarksburg, WV 26301

DETAILS A AND B


LATITUDE 39° 42' 30" TH: 8,895'

TH: 10,035'
LONGITUDE 80° 25' 00"



I, the undersigned, hereby certify that this plat is correct to the best of my knowledge and belief and shows all the information required by law and the regulations issued and prescribed by the Department of Environmental Protection.

T. L. S. 2394
L. L. S. 2394

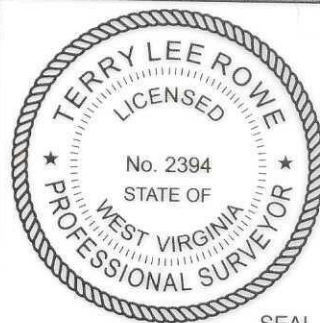

FILE NO:
DRAWING NO:
SCALE: 1" = 2000'
MINIMUM DEGREE OF ACCURACY:
1:2500
PROVEN SOURCE OF ELEVATION:
NGS CORS Station

STATE OF WEST VIRGINIA
DEPARTMENT OF ENVIRONMENTAL PROTECTION
OIL AND GAS DIVISION



DATE: MARCH, 27 20 26
OPERATORS WELL NO: Nextwave EFT 3H
API WELL NO
47 - 103 - 03803
STATE COUNTY PERMIT

WELL TYPE: ☐ OIL ☒ GAS ☐ LIQUID INJECTION ☐ WASTE DISPOSAL
(IF GAS) PRODUCTION: ☐ STORAGE ☐ DEEP ☒ SHALLOW
LOCATION ELEVATION: 1443' WATERSHED: West Virginia Fork Fish Creek QUADRANGLE: Hundred
DISTRICT: Church COUNTY: Wetzel
SURFACE OWNER: RDFS LLC ACREAGE: 58 ±
ROYALTY OWNER: RDFS, LLC, et al. LEASE NO: 293794001 ACREAGE: 58 ±
PROPOSED WORK: ☒ DRILL ☐ CONVERT ☐ DRILL DEEPER ☒ FRACTURE OR STIMULATE ☐ PLUG OFF OLD FORMATION
☐ PERFORATE NEW FORMATION ☐ OTHER PHYSICAL CHANGE IN WELL (SPECIFY)
☐ PLUG AND ABANDON ☐ CLEAN OUT AND REPLUG TARGET FORMATION: Marcellus ESTIMATED DEPTH: 7,820'
WELL OPERATOR: EQT Production Company DESIGNATED AGENT: Joseph C Mallow
ADDRESS: 2200 Energy Drive ADDRESS: 427 Midstate Drive
Canonsburg, PA 15317 Clarksburg, WV 26301

DESIGNATED AGENT: Joseph C Mallow
ADDRESS: 427 Midstate Drive
Clarksburg, WV 26301

LATITUDE 39° 45' 00" BH: 4,695'

LONGITUDE 80° 27' 30" BH: 14,590'

Nextwave EFT 3H
Nextwave EFT
EQT Production Company

NEXTWAVE EFT 3H
BOTTOM HOLE

Lease No
295736004

Lease No
284669002

Lease No
228701000

Lease No
286823008

Lease No

Lease No
294368000

Lease No
128104002

Lease No
114322000

Lease No
346233000

Lease No
216541000

Lease No
175061000

Lease No
293794001

Lease No
292921002

Lease No
295234006

Lease No
295658000

Lease No
292117000

Lease No
292923000

NOTES ON SURVEY

1. COORDINATES SYSTEM IS UTM, NAD 83 DATUM, ZONE 17, U.S. FOOT AND WELL COORDINATES ESTABLISHED USING SURVEY GRADE GPS.
2. SURFACE AND ROYALTY OWNER INFORMATION AND THEIR BOUNDARIES SHOWN HEREON WERE PLOTTED FROM DEEDS AND/OR TAX PARCEL MAPS, AND OTHER DATA PROVIDED BY CLIENT AND FIELD LOCATIONS.
3. THIS PLAT DOES NOT REPRESENT A BOUNDARY SURVEY OF THE PARCELS SHOWN HEREON.
4. NO DWELLINGS AND BUILDINGS WITHIN 625 FEET OF PROPOSED CENTER OF PAD.
5. NO WATER WELLS OR DEVELOPED SPRINGS WITHIN 250 FEET OF PROPOSED WELL.
6. NO PERENNIAL STREAMS, LAKES, PONDS, RESERVOIRS OR WETLANDS WITHIN 100 FEET OF THE LIMITS OF DISTURBANCE.
7. NO NATURALLY PRODUCING TROUT STREAM WITHIN 300 FEET OF LIMITS OF DISTURBANCE.

LEGEND


- Active Well Location
- Plugged Well Location
- Abandoned Well
- Surface Tract Identification
- Proposed Gas Well
- Located Corner, as noted
- Surface Tract Lines (Surveyed)
- Surface Tract Lines (Tax Map)
- Reference Line
- Lease Boundary
- Creek or Drain
- WV County Route
- WV State Route

() Denotes Location of Well on United States Topographic Maps

KEYSTONE
CONSULTANTS, LLC

I, the undersigned, hereby certify that this plat is correct to the best of my knowledge and belief and shows all the information required by law and the regulations issued and prescribed by the Department of Environmental Protection.

L. E. S. 2394

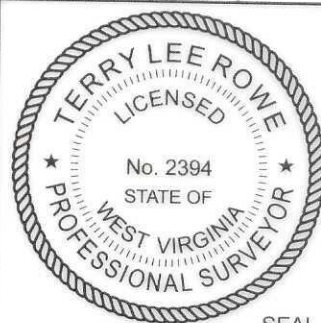

SEAL

FILE NO:
DRAWING NO:
SCALE: 1" = 2000'
MINIMUM DEGREE OF ACCURACY:
1:2500
PROVEN SOURCE OF ELEVATION:
NGS CORS Station



STATE OF WEST VIRGINIA
DEPARTMENT OF ENVIRONMENTAL PROTECTION
OIL AND GAS DIVISION

DATE: MARCH, 27 20 26
OPERATORS WELL NO: Nextwave EFT 3H
API WELL NO
47 - 103 - 03803
STATE COUNTY PERMIT

WELL TYPE: ☐ OIL ☒ GAS ☐ LIQUID INJECTION ☐ WASTE DISPOSAL
(IF GAS) PRODUCTION: ☐ STORAGE ☐ DEEP ☒ SHALLOW
LOCATION ELEVATION: 1443' WATERSHED: West Virginia Fork Fish Creek QUADRANGLE: Hundred
DISTRICT: Church COUNTY: Wetzel
SURFACE OWNER: RDFS LLC ACREAGE: 58 ±
ROYALTY OWNER: RDFS, LLC, et al. LEASE NO: 293794001 ACREAGE: 58 ±
PROPOSED WORK: ☒ DRILL ☐ CONVERT ☐ DRILL DEEPER ☒ FRACTURE OR STIMULATE ☐ PLUG OFF OLD FORMATION
☐ PERFORATE NEW FORMATION ☐ OTHER PHYSICAL CHANGE IN WELL (SPECIFY)
☐ PLUG AND ABANDON ☐ CLEAN OUT AND REPLUG TARGET FORMATION: Marcellus ESTIMATED DEPTH: 7,820'
WELL OPERATOR: EQT Production Company DESIGNATED AGENT: Joseph C Mallow
ADDRESS: 2200 Energy Drive ADDRESS: 427 Midstate Drive
Canonsburg, PA 15317 Clarksburg, WV 26301

Nextwave EFT 3H
Nextwave EFT
EQT Production Company

Tract ID	Tract Area No.	Parcel No.	County	District	Surface Tract Owner	Acres	Lease	Owner	Acres
1	7	5.0	Wetzel	Hundred	RDFS LLC	58.00	293794001	RDFS, LLC, et al.	58 ac
2	3	93.0	Wetzel	Hundred	QMD Forestry Fund & LP	1.34	293989002	John Bradley Shinn, et al.	4.04975 ac
3	3	83.0	Wetzel	Hundred	QMD Forestry Fund & LP	0.21	293989002	Patricia A. Flyer	0.0976 ac
4	3	78.0	Wetzel	Hundred	Patricia A. Flyer	0.09	293989002	Mary Katherine Sease, et al.	0.226635 ac
5	3	78.0	Wetzel	Hundred	Wetzel County Board of Education	0.15	293989002	John Watson Warner	0.0976 ac
6	3	86.0	Wetzel	Hundred	Mayton J III & Mary C Sease	0.30	293989002	Wetzel County Board of Education	0.577 ac
7	3	85.0	Wetzel	Hundred	John Watson Warner	0.06	293989002	Christopher Shown Bragg and Alice F. Bragg	0.115 ac
8	3	84.0	Wetzel	Hundred	Hundred School High School & Board of Education	0.04	293989002	Higgins Realty, LLC	0.589 ac
9	3	76.0	Wetzel	Hundred	Board of Education	0.46	293989002	Gregory S. Houtaler	0.11 ac
10	3	99.0	Wetzel	Hundred	Wetzel County Board of Education	0.13	293989002	Sarcel L. Longwell and Karen L. Longwell	0.287 ac
11	3	58.0	Wetzel	Hundred	Wetzel County Board of Education	0.13	293989002	July Cumberledge	0.06 ac
12	3	57.0	Wetzel	Hundred	Wetzel County Board of Education	0.13	293989002	Diane B. Tedrow	0.0625 ac
13	3	56.0	Wetzel	Hundred	Christopher Shown & Alice F. Bragg	0.13	293989002	Eric King Yost et al.	0.09 ac
14	3	54.0	Wetzel	Hundred	Higgins Realty, LLC	0.13	293989002	OKY USA, Inc. et al.	52.15 ac of 31,151.587 ac
15	3	54.0	Wetzel	Hundred	Higgins Realty, LLC	0.13	293989002	Tod K. Lunceford	0.4944 ac
16	3	52.0	Wetzel	Hundred	Gregory S. & Carolyn E. Houtaler	0.13	293989002	Kevin Goff	0.21 ac
17	3	51.0	Wetzel	Hundred	Samuel L. & Karen L. Longwell & Geo A. & Edythe M. Johnson	0.13	293989002	Tempa L. Steele	0.1928 ac
18	3	51.0	Wetzel	Hundred	Samuel L. & Karen L. Longwell & Geo A. & Edythe M. Johnson	0.13	293989002	George Vincent Moore and Jonathan Eugene Doy-Moore	0.1378 ac
19	3	50.0	Wetzel	Hundred	Carol L. & Judy Cumberledge	0.06	293989002	Charles L. Cumberledge and Paula S. Cumberledge	0.8132 ac
20	3	49.0	Wetzel	Hundred	James D. O. Tedrow	0.06	293989002	Melissa White and Steven White	0.0804 ac
21	3	48.0	Wetzel	Hundred	Howard M. & Linda S. Henderson	0.06	293989002	Town of Hundred	1.149 ac
22	3	48.0	Wetzel	Hundred	John D. Barr	0.13	293989002	Joseph F. John	0.562 ac
23	3	47.0	Wetzel	Hundred	Tod K. Lunceford	0.13	293989002	Shannon M. Allison and Clayton G. Allison	0.58116 ac
24	3	46.0	Wetzel	Hundred	Tod K. Lunceford	0.13	293989002	Dane J. Cottrell	0.1010 ac
25	3	45.0	Wetzel	Hundred	Kevin Goff	0.13	293989002	Pamela Suzanne Ray and George Michael Ray	0.1236 ac
26	3	44.0	Wetzel	Hundred	George Vincent Moore and Jonathan Eugene Doy-Moore	0.07	293989002	Israel Vancayoc	0.0723 ac
27	3	43.0	Wetzel	Hundred	Charles L. & Paula Cumberledge	0.13	293989002	Israel Vancayoc	0.1455 ac

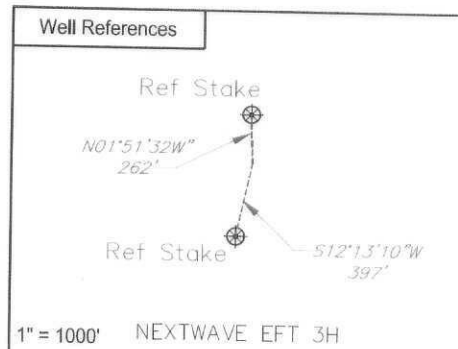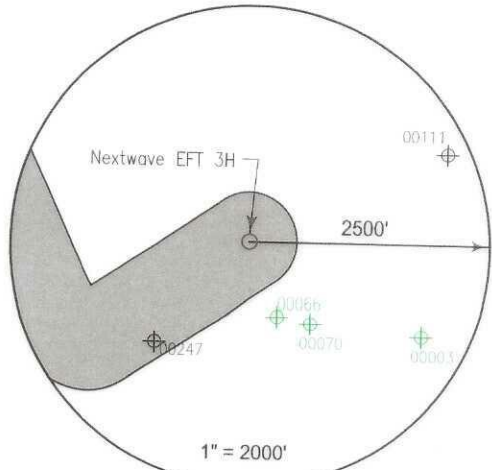

Notes:
NEXTWAVE EFT 3H coordinates are
NAD 27 N: 431,445,004 E: 1,733,054,958
NAD 27 Lat: 39.680696 Long: -80.448466
NAD 83 UTM N: 4,392,473.139 E: 547,314.368

NEXTWAVE EFT 3H Bottom Hole coordinates are
NAD 27 N: 430,836,464 E: 1,730,915,710
NAD 27 Lat: 39.678963 Long: -80.456044
NAD 83 UTM N: 4,392,276.861 E: 546,665.710

NAD 27 N: 442,147,677 E: 1,725,640,640
NAD 27 Lat: 39.709860 Long: -80.475220
NAD 83 UTM N: 4,395,696.163 E: 545,001.170


West Virginia Coordinates system of 1927 (North Zone)
based upon Differential GPS Measurements
Plat orientation, Corner and well ties are based upon
the grid north meridian
Well location references are based upon the grid north
meridian.
UTM coordinates are NAD83, Zone 17, Meters.

NEXTWAVE EFT PAD
NEXTWAVE EFT 17H
NEXTWAVE EFT 15H 103-03809
NEXTWAVE EFT 13H 103-03808
NEXTWAVE EFT 11H 103-03807
NEXTWAVE EFT 9H 103-03806
NEXTWAVE EFT 7H
NEXTWAVE EFT 5H 103-03804
NEXTWAVE EFT 3H 103-03803
NEXTWAVE EFT 1H 103-03802
NEXTWAVE EFT 31H 103-03882




I, the undersigned, hereby certify that this plat is correct to the best of my knowledge and belief and shows all the information required by law and the regulations issued and prescribed by the Department of Environmental Protection.

L. L. S. 2394

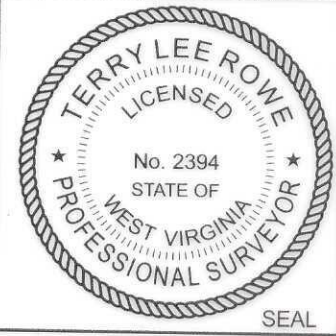

FILE NO:
DRAWING NO:
SCALE: 1" = 1000'
MINIMUM DEGREE OF ACCURACY: 1:2500
PROVEN SOURCE OF ELEVATION: NGS CORS Station

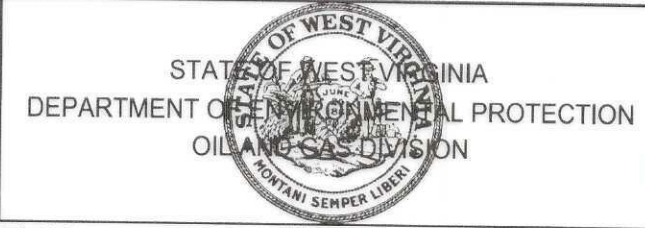

DATE: MARCH, 27 20 26
OPERATORS WELL NO: Nextwave EFT 3H
API WELL NO: 47 - 103 - 03803
STATE COUNTY PERMIT

WELL TYPE: ☐ OIL ☒ GAS ☐ LIQUID INJECTION ☐ WASTE DISPOSAL
(IF GAS) PRODUCTION: ☐ STORAGE ☐ DEEP ☒ SHALLOW
LOCATION ELEVATION: 1443' WATERSHED: West Virginia Fork Fish Creek QUADRANGLE: Hundred
DISTRICT: Church COUNTY: Wetzel
SURFACE OWNER: RDFS LLC ACREAGE: 58 ±
ROYALTY OWNER: RDFS, LLC, et al. LEASE NO: 293794001 ACREAGE: 58 ±
PROPOSED WORK: ☒ DRILL ☐ CONVERT ☐ DRILL DEEPER ☒ FRACTURE OR STIMULATE ☐ PLUG OFF OLD FORMATION
☐ PERFORATE NEW FORMATION ☐ OTHER PHYSICAL CHANGE IN WELL (SPECIFY)
☐ PLUG AND ABANDON ☐ CLEAN OUT AND REPLUG TARGET FORMATION: Marcellus ESTIMATED DEPTH: 7,820'
WELL OPERATOR: EQT Production Company DESIGNATED AGENT: Joseph C Mallow
ADDRESS: 2200 Energy Drive ADDRESS: 427 Midstate Drive
Canonsburg, PA 15317 Clarksburg, WV 26301