




GREENE COUNTY, PA

WETZEL COUNTY, WV

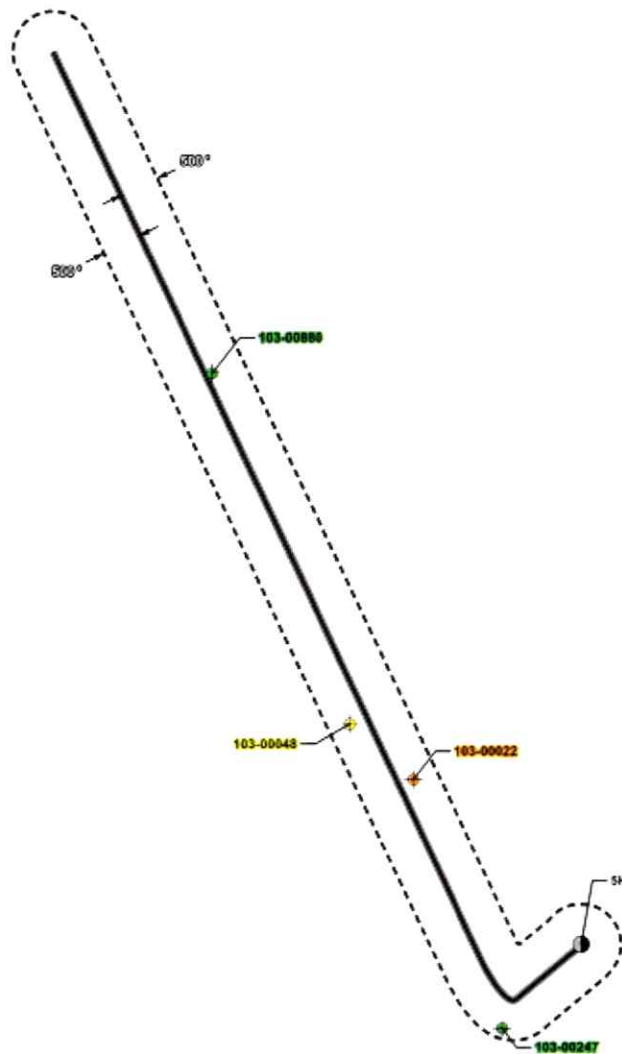

RECEIVED
Office of Oil and Gas

AUG 06 2026

WV Department of
Environmental Protection

Legend

- Nextave EFT Tophole
- Abandoned Well
- Active Well
- Plugged Well
- Nextave EFT Lateral
- Nextave EFT Buffer
- County Boundary

SHEET: 1 OF 1		OFFSET MAP		PREPARED FOR	PREPARED BY	No.	Revisions	Date	
SCALE: 1 in = 1,500 ft		Well (Farm) Name: Nextave EFT			 Keystone Energy Services 6800 Independence Drive, Suite 400 Pittsburgh, PA 15206 412-278-2700 412-278-2700 fax				
DATE: 8/14/2026		Well #: SH				DEP ID#			
Wetzel County, WV		1,500 0 1,500							
									
		Feet							

08/21/2026

08/21/2026

Nextwave EFT 5H
Nextwave EFT
EQT Production Company

Matchline Sheet 1
Matchline Sheet 2

Lease No 284299000
Lease No 296962001
Lease No 240570001
Lease No 216541000
Lease No 119583013
Lease No 175061000
Lease No 175061000
Lease No 175061000
Lease No 293794001
Lease No 289895001

Lease No 062102
Lease No 286475000
Lease No 062126

DETAIL A SCALE 1"= 250'

NOTES ON SURVEY

1. COORDINATES SYSTEM IS UTM, NAD 83 DATUM, ZONE 17, U.S. FOOT AND WELL COORDINATES ESTABLISHED USING SURVEY GRADE GPS.
2. SURFACE AND ROYALTY OWNER INFORMATION AND THEIR BOUNDARIES SHOWN HEREON WERE PLOTTED FROM DEEDS AND/OR TAX PARCEL MAPS, AND OTHER DATA PROVIDED BY CLIENT AND FIELD LOCATIONS.
3. THIS PLAT DOES NOT REPRESENT A BOUNDARY SURVEY OF THE PARCELS SHOWN HEREON.
4. NO DWELLINGS AND BUILDINGS WITHIN 625 FEET OF PROPOSED OF CENTER OF PAD.
5. NO WATER WELLS OR DEVELOPED SPRINGS WITHIN 250 FEET OF PROPOSED WELL.
6. NO PERENNIAL STREAMS, LAKES, PONDS, RESERVOIRS OR WETLANDS WITHIN 100 FEET OF THE LIMITS OF DISTURBANCE.
7. NO NATURALLY PRODUCING TROUT STREAM WITHIN 300 FEET OF LIMITS OF DISTURBANCE.

LEGEND

- Active Well Location
- Plugged Well Location
- Shut-In Well
- Surface Tract Identification
- Proposed Gas Well
- Located Corner, as noted
- Surface Tract Lines (Surveyed)
- Surface Tract Lines (Tax Map)
- Reference Line
- Lease Boundary
- Creek or Drain
- WV County Route
- WV State Route

() Denotes Location of Well on United States Topographic Maps

Latitude 39° 42' 30" TH: 8,880'

Longitude 80° 25' 00" TH: 10,035'

1. COORDINATES SYSTEM IS UTM, NAD 83 DATUM, ZONE 17, U.S. FOOT AND WELL, COORDINATES ESTABLISHED USING SURVEY GRADE GPS.
2. SURFACE AND ROYALTY OWNER INFORMATION AND THEIR BOUNDARIES SHOWN HEREON WERE PLOTTED FROM DEEDS AND/OR TAX PARCEL MAPS, AND OTHER DATA PROVIDED BY CLIENT AND FIELD LOCATIONS.
3. THIS PLAT DOES NOT REPRESENT A BOUNDARY SURVEY OF THE PARCELS SHOWN HEREON.
4. NO DWELLINGS AND BUILDINGS WITHIN 625 FEET OF PROPOSED OF CENTER OF PAD.
5. NO WATER WELLS OR DEVELOPED SPRINGS WITHIN 250 FEET OF PROPOSED WELL.
6. NO PERENNIAL STREAMS, LAKES, PONDS, RESERVOIRS OR WETLANDS WITHIN 100 FEET OF THE LIMITS OF DISTURBANCE.
7. NO NATURALLY PRODUCING TROUT STREAM WITHIN 300 FEET OF LIMITS OF DISTURBANCE.


 Active Well Location
 Plugged Well Location
 Shut Channel Well
 Surface Tract Identification
 Proposed Gas Well
 Located Corner, as noted
 Surface Tract Lines (Surveyed)
 Surface Tract Lines (Tax Map)
 Reference Line
 Lease Boundary
 Creek or Drain
 WV County Route
 WV State Route

() Denotes Location of Well on United States Topographic Maps



I, the undersigned, hereby certify that this plat is correct to the best of my knowledge and belief and shows all the information required by law and the regulations issued and prescribed by the Department of Environmental Protection.

L. L. S. 2394

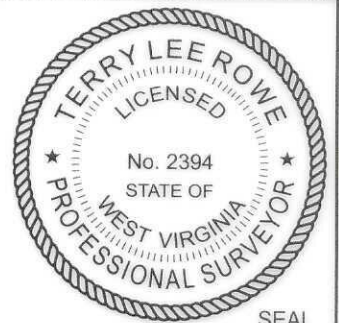

SEAL

FILE NO: _____
DRAWING NO: _____
SCALE: 1" = 2000'
MINIMUM DEGREE OF ACCURACY: 1:2500
PROVEN SOURCE OF ELEVATION: NGS CORS Station

STATE OF WEST VIRGINIA
DEPARTMENT OF ENVIRONMENTAL PROTECTION
OIL AND GAS DIVISION



DATE: MARCH, 27 20 26
OPERATORS WELL NO: Nextwave EFT 5H
API WELL NO
47 - 103 - 03804
STATE COUNTY PERMIT

WELL TYPE: ☐ OIL ☒ GAS ☐ LIQUID INJECTION ☐ WASTE DISPOSAL
(IF GAS) PRODUCTION: ☐ STORAGE ☐ DEEP ☒ SHALLOW
LOCATION ELEVATION: 1443' WATERSHED: West Virginia Fork Fish Creek QUADRANGLE: Hundred
DISTRICT: Church COUNTY: Wetzel
SURFACE OWNER: RDFS LLC ACREAGE: 58 ±
ROYALTY OWNER: RDFS, LLC, et al. LEASE NO: 293794001 ACREAGE: 58 ±
PROPOSED WORK: ☒ DRILL ☐ CONVERT ☐ DRILL DEEPER ☒ FRACTURE OR STIMULATE ☐ PLUG OFF OLD FORMATION
☐ PERFORATE NEW FORMATION ☐ OTHER PHYSICAL CHANGE IN WELL (SPECIFY)
☐ PLUG AND ABANDON ☐ CLEAN OUT AND REPLUG TARGET FORMATION: Marcellus ESTIMATED DEPTH: 7,820'

WELL OPERATOR:	EQT Production Company	DESIGNATED AGENT:	Joseph C Mallow
ADDRESS:	2200 Energy Drive	ADDRESS:	427 Midstate Drive
	Canonsburg, PA 15317		Clarksburg, WV 26301

Nextwave EFT 5H
Nextwave EFT
EQT Production Company

LATITUDE 39° 45' 00" BH: 3,795'

LONGITUDE 80° 27' 30" BH: 14,160'

NOTES ON SURVEY

1. COORDINATES SYSTEM IS UTM, NAD 83 DATUM, ZONE 17, U.S. FOOT AND WELL COORDINATES ESTABLISHED USING SURVEY GRADE GPS.
2. SURFACE AND ROYALTY OWNER INFORMATION AND THEIR BOUNDARIES SHOWN HEREON WERE PLOTTED FROM DEEDS AND/OR TAX PARCEL MAPS, AND OTHER DATA PROVIDED BY CLIENT AND FIELD LOCATIONS.
3. THIS PLAT DOES NOT REPRESENT A BOUNDARY SURVEY OF THE PARCELS SHOWN HEREON.
4. NO DWELLINGS AND BUILDINGS WITHIN 625 FEET OF PROPOSED CENTER OF PAD.
5. NO WATER WELLS OR DEVELOPED SPRINGS WITHIN 250 FEET OF PROPOSED WELL.
6. NO PERENNIAL STREAMS, LAKES, PONDS, RESERVOIRS OR WETLANDS WITHIN 100 FEET OF THE LIMITS OF DISTURBANCE.
7. NO NATURALLY PRODUCING TROUT STREAM WITHIN 300 FEET OF LIMITS OF DISTURBANCE.

LEGEND


- Active Well Location
- Plugged Well Location
- Abandoned Well
- Surface Tract Identification
- Proposed Gas Well
- Located Corner, as noted
- Surface Tract Lines (Surveyed)
- Surface Tract Lines (Tax Map)
- Reference Line
- Lease Boundary
- Creek or Drain
- WV County Route
- WV State Route

() Denotes Location of Well on United States Topographic Maps

KEYSTONE
CONSULTANTS, LLC

I, the undersigned, hereby certify that this plat is correct to the best of my knowledge and belief and shows all the information required by law and the regulations issued and prescribed by the Department of Environmental Protection.

L. L. S. 2394

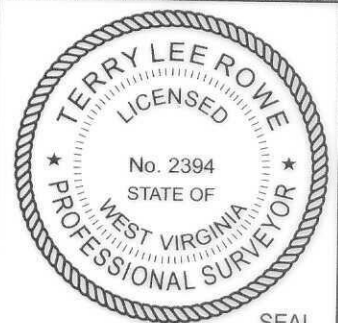

SEAL

FILE NO:
DRAWING NO:
SCALE: 1" = 2000'
MINIMUM DEGREE OF ACCURACY:
1:2500
PROVEN SOURCE OF ELEVATION:
NGS CORS Station

STATE OF WEST VIRGINIA
DEPARTMENT OF ENVIRONMENTAL PROTECTION
OIL AND GAS DIVISION


DATE: MARCH, 27 20 26
OPERATORS WELL NO: Nextwave EFT 5H
API WELL NO
47 - 103 - 03804
STATE COUNTY PERMIT

WELL TYPE: ☐ OIL ☒ GAS ☐ LIQUID INJECTION ☐ WASTE DISPOSAL
(IF GAS) PRODUCTION: ☐ STORAGE ☐ DEEP ☒ SHALLOW
LOCATION ELEVATION: 1443' WATERSHED: West Virginia Fork Fish Creek QUADRANGLE: Hundred
DISTRICT: Church COUNTY: Wetzel
SURFACE OWNER: RDFS LLC ACREAGE: 58 ±
ROYALTY OWNER: RDFS, LLC, et al. LEASE NO: 293794001 ACREAGE: 58 ±
PROPOSED WORK: ☒ DRILL ☐ CONVERT ☐ DRILL DEEPER ☒ FRACTURE OR STIMULATE ☐ PLUG OFF OLD FORMATION
☐ PERFORATE NEW FORMATION ☐ OTHER PHYSICAL CHANGE IN WELL (SPECIFY)
☐ PLUG AND ABANDON ☐ CLEAN OUT AND REPLUG TARGET FORMATION: Marcellus ESTIMATED DEPTH: 7,820'
WELL OPERATOR: EQT Production Company DESIGNATED AGENT: Joseph C Mallow
ADDRESS: 2200 Energy Drive ADDRESS: 427 Midstate Drive
Canonsburg, PA 15317 Clarksburg, WV 26301

Nextwave EFT 5H
Nextwave EFT
EQT Production Company


Tract ID.	Tax Map No.	Parcel No.	County	District	Surface Tract Owner	Acres
1	7	5.0	Wetzel	Church	RDFS LLC	58.00
2	7	10.0	Wetzel	Church	Hundred Resources INC	74.25
3	7	4.0	Wetzel	Church	Tri-County Oil & Gas INC	13.00
4	3	95.0	Wetzel	Hundred	Wetzel County Board Of Education	3.16
5	2	191.0	Wetzel	Hundred	John D Barr	52.15
6	2	192.1	Wetzel	Hundred	Wetzel County Board Of Education	4.45
7	2	126.0	Wetzel	Hundred	Charles L & Paula S Cumberledge	0.08
8	2	105.0	Wetzel	Hundred	Albert B Yost EST	1.88
9	2	106.0	Wetzel	Hundred	Hundred Volunteer Fire Company	0.18
10	2	102.0	Wetzel	Hundred	Warren & Janice Cowart	0.53
11	2	98.0	Wetzel	Hundred	Brian J Bartrug	6.30
12	4	46.0	Wetzel	Church	Mike Ross Inc	11.00
13	4	45.1	Wetzel	Church	Brian J Bartrug	30.45
14	4	17.0	Wetzel	Church	Eric E & Tia I Wright	66.47
15	4	16.3	Wetzel	Church	Gregory B Null	86.18
16	4	6.0	Wetzel	Church	Carol Ann Curotz & Vickie Sue Hedrick	5.70
17	4	3.0	Wetzel	Church	Lilly M Stottlemire EST ET AL & Wilma Darr ET AL	22.20
18	1	32.0	Wetzel	Church	Jerry Sayer	14.50
19	1	31.0	Wetzel	Church	G W Morris II Trustee & Bailee R & Corey C Morris ET AL	1.00
20	3	7.0	Wetzel	Clay	Paul J Oates ET AL	16.60

Lease	Owner	Acres
293794001	RDFS, LLC, et al	58 ac
289895001	Piney Holdings, Inc	62.25 ac of 89.755 ac
119573001	Piney Holdings, Inc., et al	13 ac
175061000	OXY USA Inc., et al	5.527 ac of 31,151.581 ac
175061000	OXY USA, Inc., et al	52.15 ac of 31,151.581 ac
175061000	OXY USA, Inc., et al	7.2078152 ac of 31,151.581 ac
062126	Charles L. Cumberledge and Paula S. Cumberledge	0.0751 ac
062105	Robert H. Weaver	1.88 ac of 245.52975 ac
286475000	Hundred Volunteer Fire Company	.878 ac
062102	Warren Cowart and Janice Cowart	0.45
06298	Robert H. Weaver	6.81 ac of 245.52975 ac
119583013	Patricia Haddix, et al	62.5 ac
218541000	Shiban Estates, Inc	32.02 ac
128104002	AMP Fund III, LP, et al	66.46875 ac
240570001	Stone Hill Mineral Holdings, LLC, et al	101.1626 ac of 1,508.7153 ac
296862001	Acropolis, Inc., et al	61.7 ac
284299000	Garold W. Morris, II, et al	51.75 ac
218583000	Bounty Minerals LLC, et al	16.6 ac

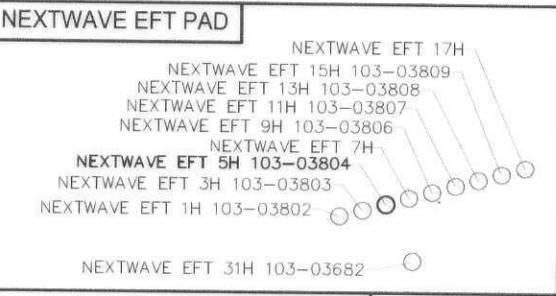


I, the undersigned, hereby certify that this plat is correct to the best of my knowledge and belief and shows all the information required by law and the regulations issued and prescribed by the Department of Environmental Protection.

L. L. S. 2394


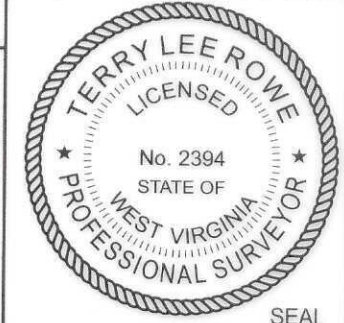


FILE NO:
DRAWING NO:
SCALE: 1" = 1000'
MINIMUM DEGREE OF ACCURACY: 1:2500
PROVEN SOURCE OF ELEVATION: NGS CORS Station

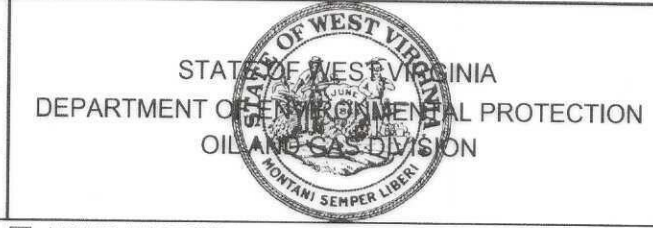

DATE: MARCH, 27 20 26
OPERATORS WELL NO: Nextwave EFT 5H
API WELL NO
47 - 103 - 03804
STATE COUNTY PERMIT

WELL TYPE: ☐ OIL ☒ GAS ☐ LIQUID INJECTION ☐ WASTE DISPOSAL
(IF GAS) PRODUCTION: ☐ STORAGE ☐ DEEP ☒ SHALLOW
LOCATION ELEVATION: 1443' WATERSHED: West Virginia Fork Fish Creek QUADRANGLE: Hundred
DISTRICT: Church COUNTY: Wetzel
SURFACE OWNER: RDFS LLC ACREAGE: 58 ±
ROYALTY OWNER: RDFS, LLC, et al. LEASE NO: 293794001 ACREAGE: 58 ±
PROPOSED WORK: ☒ DRILL ☐ CONVERT ☐ DRILL DEEPER ☒ FRACTURE OR STIMULATE ☐ PLUG OFF OLD FORMATION
☐ PERFORATE NEW FORMATION ☐ OTHER PHYSICAL CHANGE IN WELL (SPECIFY)
☐ PLUG AND ABANDON ☐ CLEAN OUT AND REPLUG TARGET FORMATION: Marcellus ESTIMATED DEPTH: 7,820'
WELL OPERATOR: EQT Production Company DESIGNATED AGENT: Joseph C Mallow
ADDRESS: 2200 Energy Drive ADDRESS: 427 Midstate Drive
Canonsburg, PA 15317 Clarksburg, WV 26301

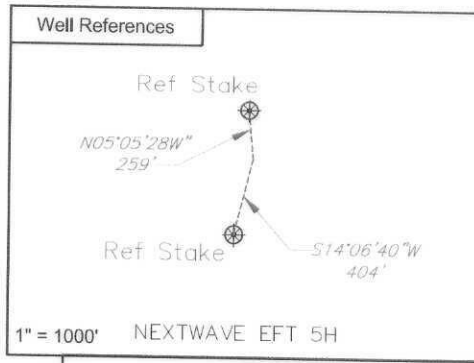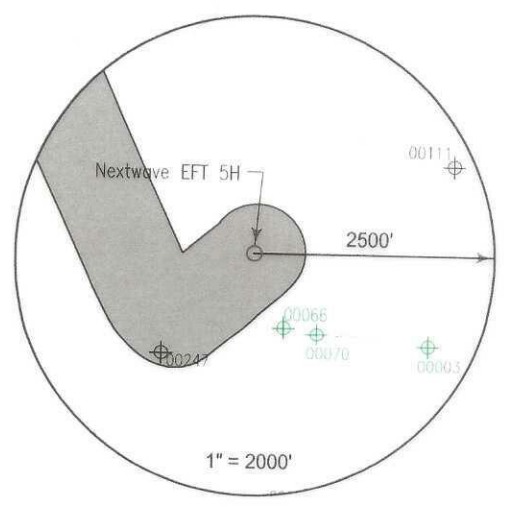

Notes:
NEXTWAVE EFT 5H coordinates are
NAD 27 N: 431,448,892 E: 1,733,069,445
NAD 27 Lat: 39.680707 Long: -80.448415
NAD 83 UTM N: 4,392,474,397 E: 547,318,762
NEXTWAVE EFT 5H Landing Point coordinates are
NAD 27 N: 431,258,705 E: 1,731,822,184
NAD 27 Lat: 39.680148 Long: -80.452839
NAD 83 UTM N: 4,392,410,112 E: 546,939,735
PROJECT NAME 5H Bottom Hole coordinates are
NAD 27 N: 442,570,309 E: 1,726,546,933
NAD 27 Lat: 39.711047 Long: -80.472016
NAD 83 UTM N: 4,395,829,533 E: 545,275,136
West Virginia Coordinates system of 1927 (North Zone)
based upon Differential GPS Measurements
Plat orientation, Corner and well ties are based upon
the grid north meridian
Well location references are based upon the grid north
meridian.
UTM coordinates are NAD83, Zone 17, Meters.

08/21/2026