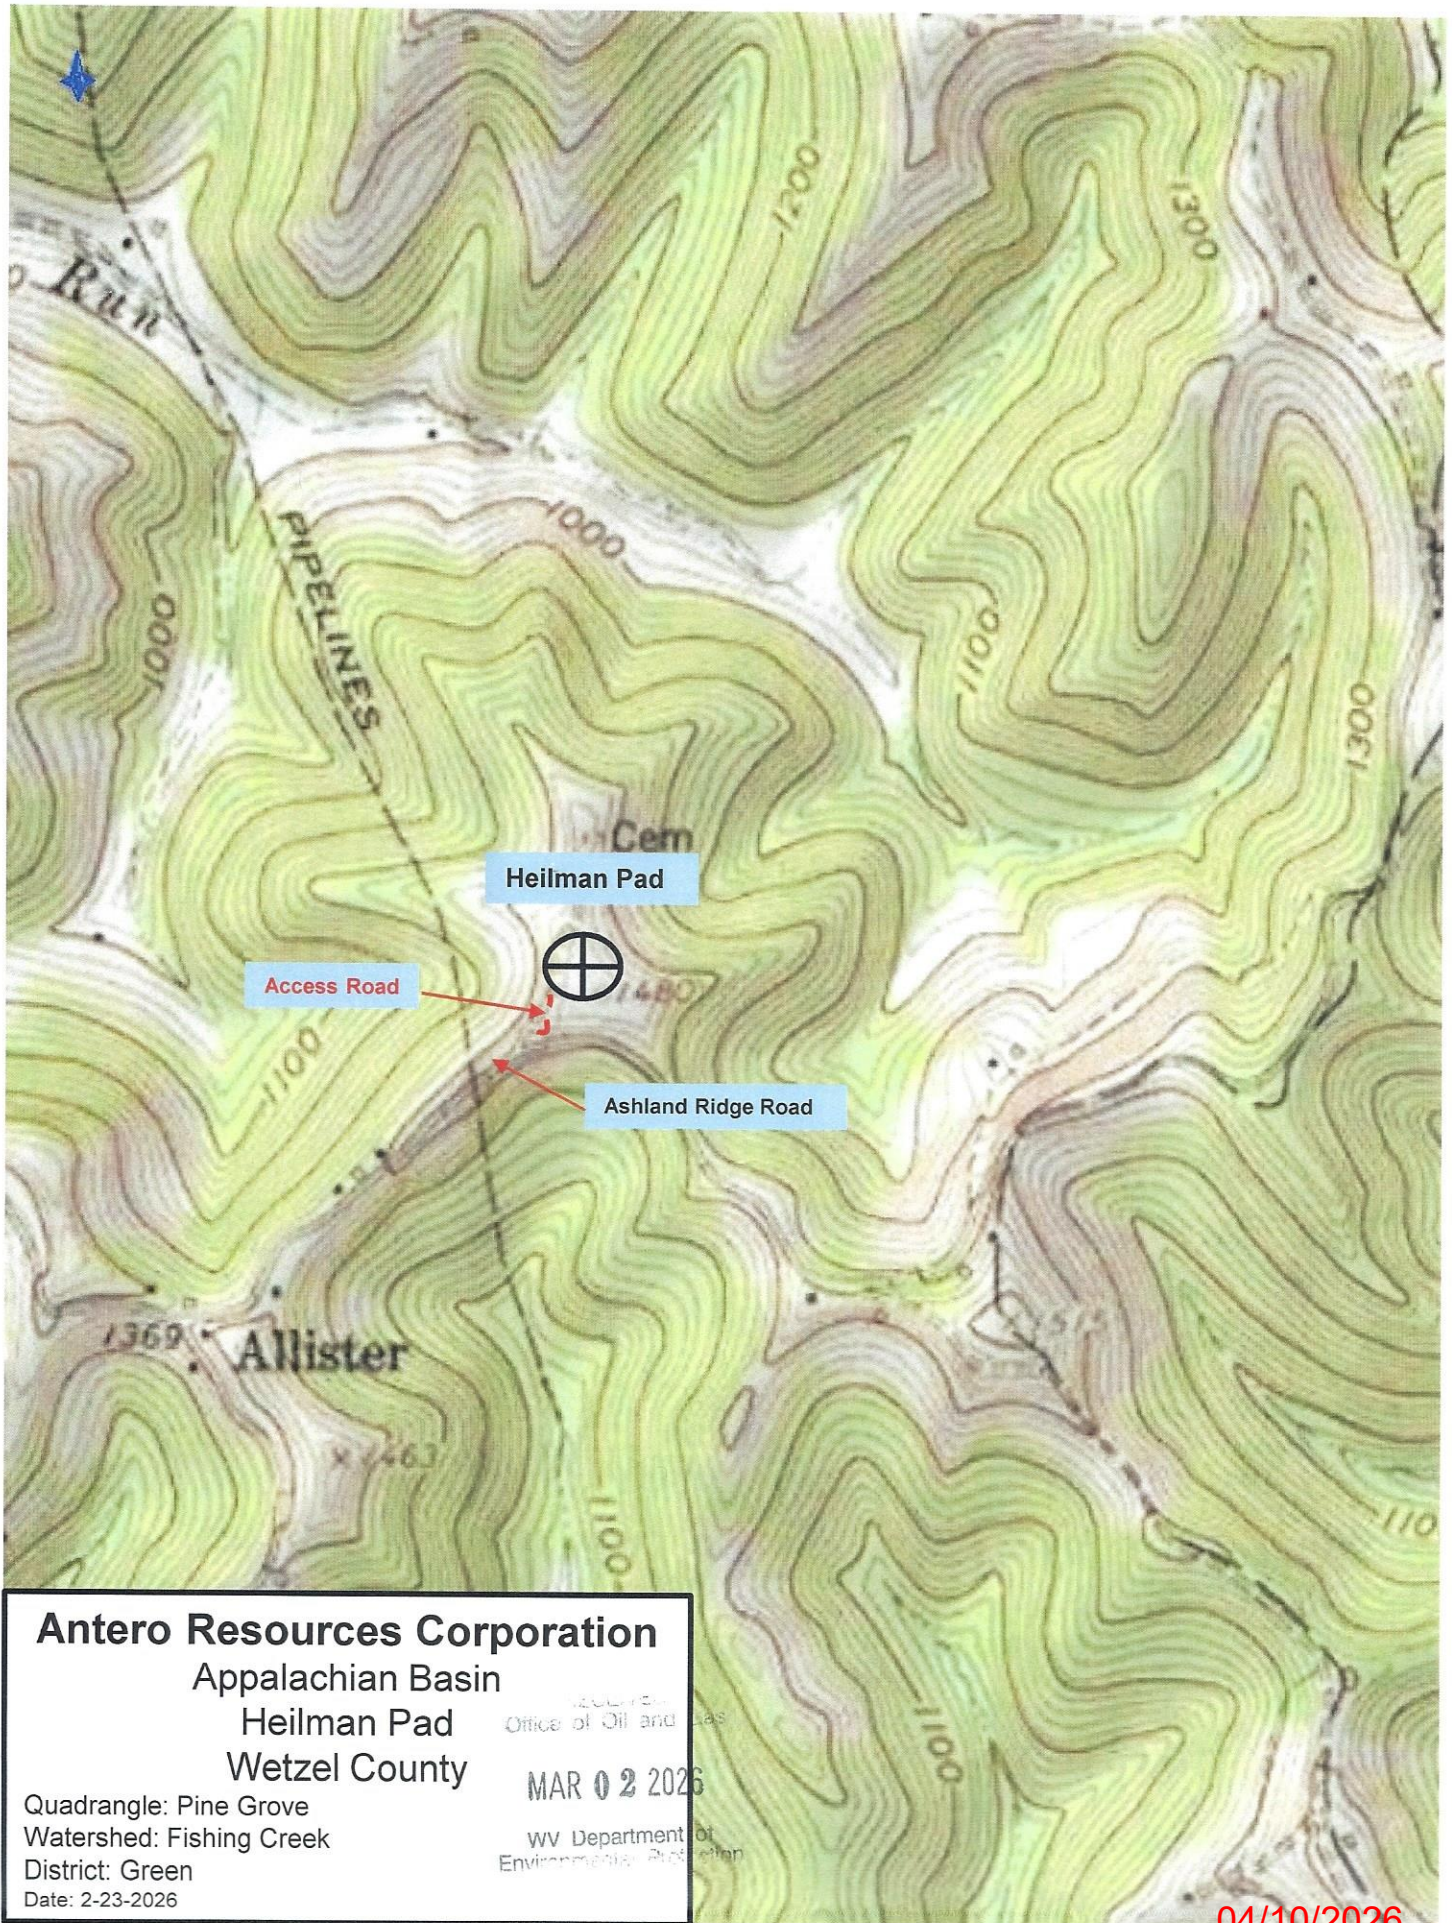


**Antero Resources Corporation**

Appalachian Basin

Heilman Pad

Wetzel County

Quadrangle: Pine Grove
Watershed: Fishing Creek
District: Green
Date: 2-23-2026

Office of Oil and Gas

MAR 02 2026

WV Department of
Environmental Protection

04/10/2026

LATITUDE 39°37'30"

5,737'

LATITUDE 39°37'30" 4,845' TO BOTTOM HOLE

Antero Resources
Corporation
Well No. Haggard #1H

GREEN DISTRICT - WETZEL COUNTY	
4-28	Terry Long
4-42	Raymond & Linda Heilman
4-52	Raymond & Linda Heilman
4-53	McKimmie Cemetery
4-54	Raymond & Linda Heilman
4-55	Raymond & Linda Heilman
4-57	David & Jami Morrison
5-8	Dallison Lumber Inc.
5-13	Dallison Lumber Inc.
5-14	Dallison Lumber Inc.
5-15	Doris Carpenter
5-15.1	Douglas Anderson
9-4	Raymond & Linda Heilman
9-11	Wilma Morris
9-13	Nancy Rexrode, Et Al
10-1	Dallison Lumber Inc.
10-2	Judy Fryzel, Et Al
10-3	Dallison Lumber Inc.
10-5	Colerain & Amanda McCordle
10-5.1	Dallison Lumber Inc.
GRANT DISTRICT - WETZEL COUNTY	
6-1	Dallison Lumber Inc.

NOTES:
WELL 1H TOP HOLE INFORMATION:
N: 404,972ft E: 1,665,555ft
LAT: 39°36'20.94" LON: 80°41'13.30"
BOTTOM HOLE INFORMATION:
N: 405,615ft E: 1,666,456ft
LAT: 39°36'27.41" LON: 80°41'01.90"
WEST VIRGINIA COORDINATE
SYSTEM OF 1927 NORTH ZONE.
ZONE WAS DERIVED FROM
MEASUREMENTS TAKEN WITH
TRIMBLE GEOXT SUBMETER
MAPPING GRADE GPS UNIT.
PLAT ORIENTATION, CORNER,
AND WELL REFERENCE TIE LINES
ARE BASED ON GRID NORTH.

(NAD) 83 (UTM) ZONE 17 COORDS:
WELL 1H TOP HOLE INFORMATION:
N: 4,384,064m E: 526,884m
BOTTOM HOLE INFORMATION:
N: 4,384,265m E: 527,155m

(NAD) 27 (UTM) ZONE 17 COORDS:
WELL 1H TOP HOLE INFORMATION:
N: 14,382,667ft E: 1,728,569ft
POINT OF ENTRY INFORMATION:
N: 14,382,852ft E: 1,729,621ft
BOTTOM HOLE INFORMATION:
N: 14,383,325ft E: 1,729,459ft



WV NORTH ZONE
GRID NORTH

6,991'

LONGITUDE 80°40'00"

LONGITUDE 80°40'00"

NOTE
NO OCCUPIED DWELLINGS OR BUILDINGS TWO
THOUSAND FIVE HUNDRED (2,500) SQUARE
FEET OR LARGER USED TO HOUSE OR SHELTER
DAIRY CATTLE OR POULTRY HUSBANDRY ARE
LOCATED WITHIN SIX HUNDRED TWENTY-FIVE
(625) FEET OF THE CENTER OF THE WELL PAD.

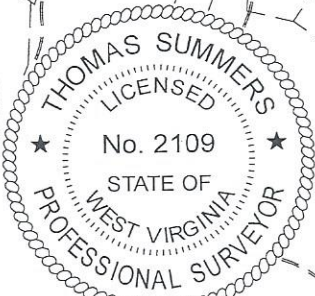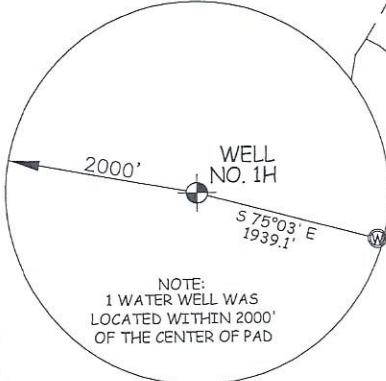

I THE UNDERSIGNED, HEREBY CERTIFY THAT THIS PLAT IS CORRECT
TO THE BEST OF MY KNOWLEDGE AND BELIEF AND SHOWS ALL THE
INFORMATION REQUIRED BY LAW AND THE RULES ISSUED AND
PERSCRIBED BY THE DEPARTMENT OF ENVIRONMENTAL PROTECTION.



STATE OF WEST VIRGINIA, DIVISION
OF ENVIRONMENTAL PROTECTION,
OFFICE OF OIL AND GAS

WILLOW LAND SURVEYING PLLC
220 MASONIC AVE. PENNSBORO
WEST VIRGINIA 26415

PAD LAYOUT

- CHEDDAR UNIT 1H
- CHEDDAR UNIT 2H
- RANDY UNIT 1H
- HAGGARD UNIT 1H
- SOLIS UNIT 1H
- NICE UNIT 1H

NOT TO
SCALE

JOB # 25-032WA
DRAWING # HAGGARD1HS
SCALE 1" = 2000'
MINIMUM DEGREE OF
ACCURACY SUBMETER
PROVEN SOURCE OF ELEV.
SUBMETER MAPPING GRADE GPS

STATE OF WEST VIRGINIA
DEPARTMENT OF ENERGY
DIVISION OF OIL AND GAS

LEGEND

- Surface Owner Boundary Lines +/-
- Adjoining Surface Tracts +/-
- Found monument, as noted

THOMAS SUMMERS P.S. 2109

DATE 02/20/26

OPERATOR'S WELL# HAGGARD UNIT #1H

47 - 103 - 03840
STATE COUNTY PERMIT

WELL TYPE: OIL GAS X LIQUID INJECTION WASTE DISPOSAL
(IF "GAS") PRODUCTION X STORAGE DEEP SHALLOW

LOCATION: ELEVATION PROPOSED - 1,442' WATERSHED FISHING CREEK

QUADRANGLE PINE GROVE 7.5' DISTRICT GREEN COUNTY WETZEL
SURFACE OWNER RAYMOND J. & LINDA S. HEILMAN ACREAGE 96 ACRES +/-

OIL & GAS ROYALTY OWNER RAYMOND J. HEILMAN LEASE ACREAGE 96 ACRES +/-

PROPOSED WORK: DRILL X CONVERT DRILL DEEPER REDRILL
FRACTURE OR STIMULATE X PLUG OFF OLD FORMATION PERFORATE NEW
FORMATION OTHER PHYSICAL CHANGE IN WELL (SPECIFY)

PLUG & ABANDON CLEAN OUT & REPLUG

TARGET FORMATION MARCELLUS ESTIMATED DEPTH 7,900' TVD 10,600' MD


WELL OPERATOR ANTERO RESOURCES CORP. DESIGNATED AGENT CONRAD BASTON

ADDRESS 1615 WYNKOOP ST. ADDRESS 535 WHITE OAKS BLVD

FORM WW-6 DENVER, CO 80202

BRIDGEPORT, WV 26330

REFERENCES

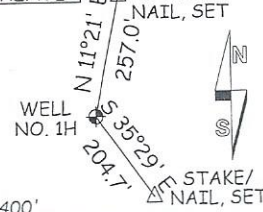

1" = 400'