

Topo Quad: Littleton

Scale: 1"=1000'

County: Wetzel

Date: October 14, 2020

District: Center

Project NO:

RECEIVED
Office of Oil and Gas


APR 16 2026

WV Department of
Environmental Protection

Water

DENVER WELL PAD

13 Potential Water Sources Within 2500'

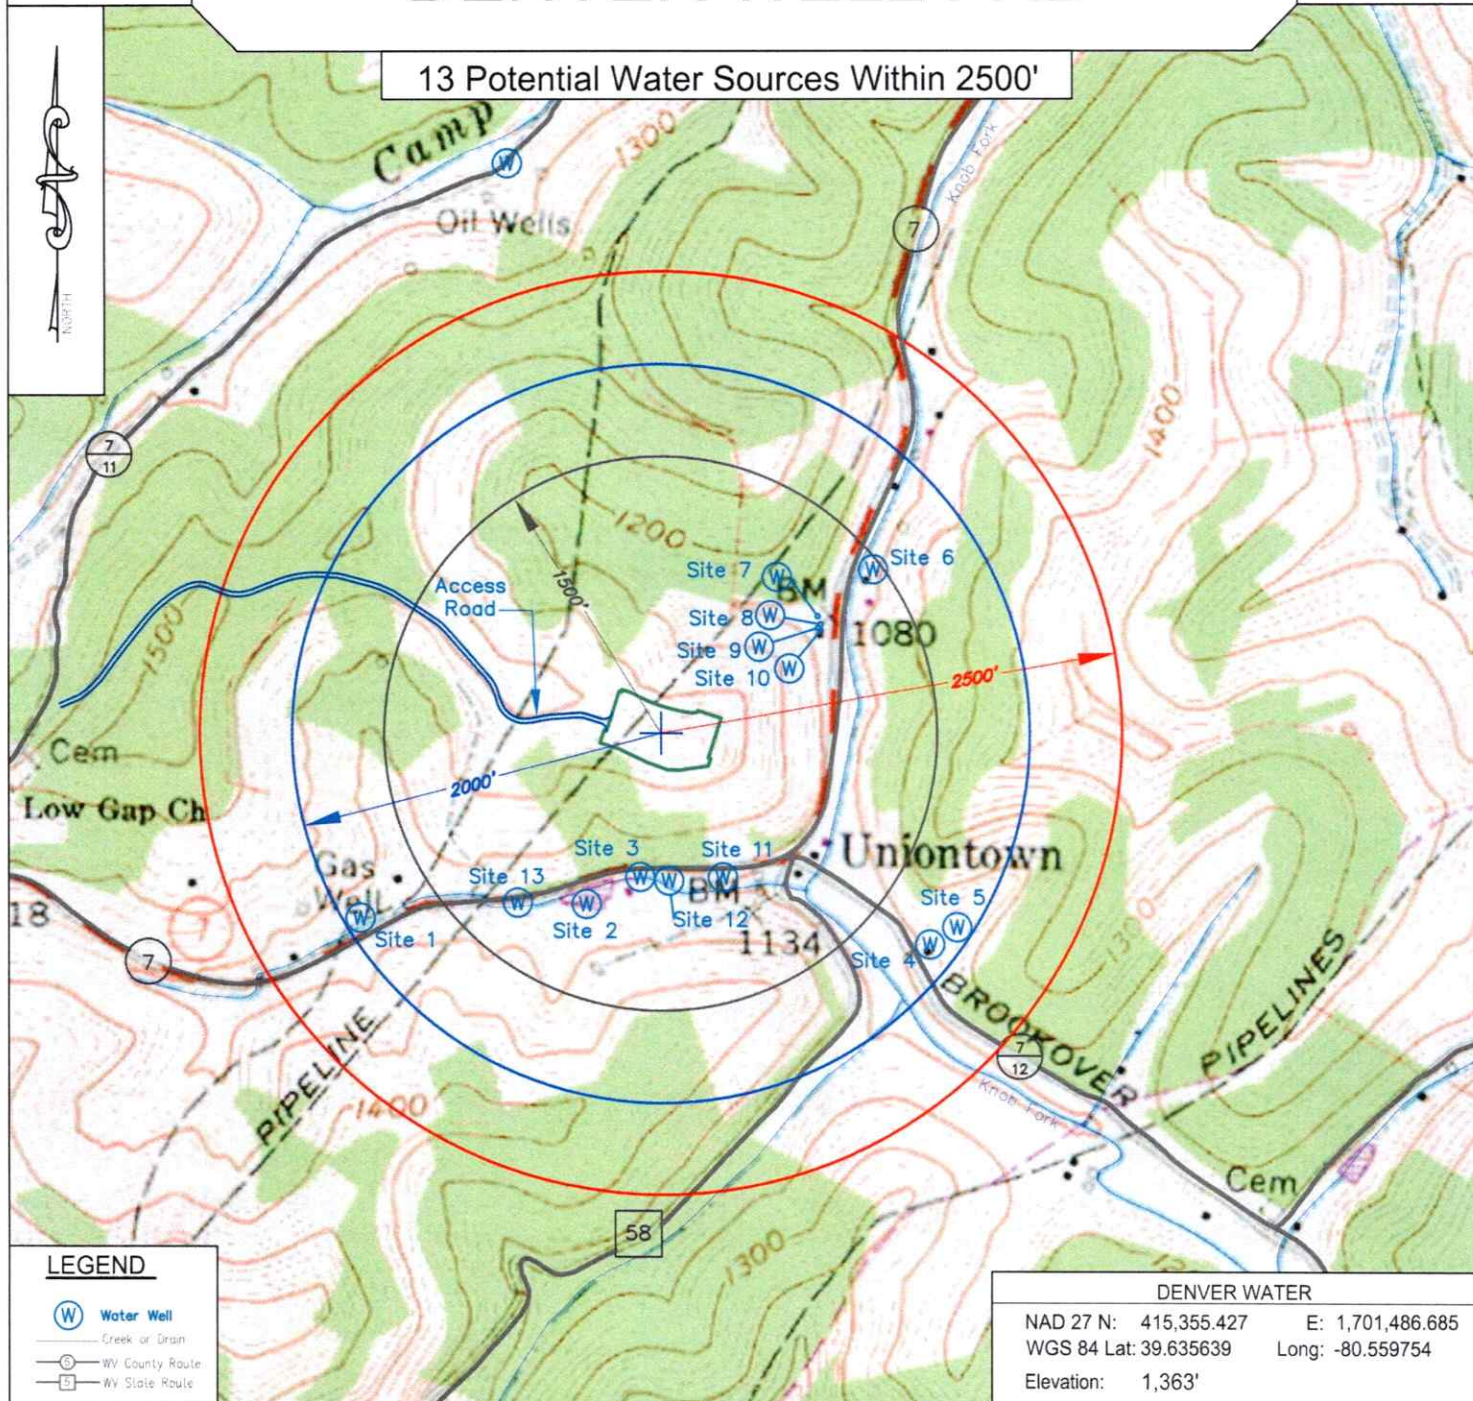


KEYSTONE
CONSULTANTS, LLC

Keystone Consultants, LLC
 32 East Main Street
 Carnegie, PA 15106
 412 278-2100

Prepared For:
 EQT Production Company
 400 Woodcliff Drive
 Canonsburg, PA 15317

EQT
 EQT PRODUCTION COMPANY
 400 WOODCLIFF DRIVE
 CANONSBURG, PA 15317

05/22/2026

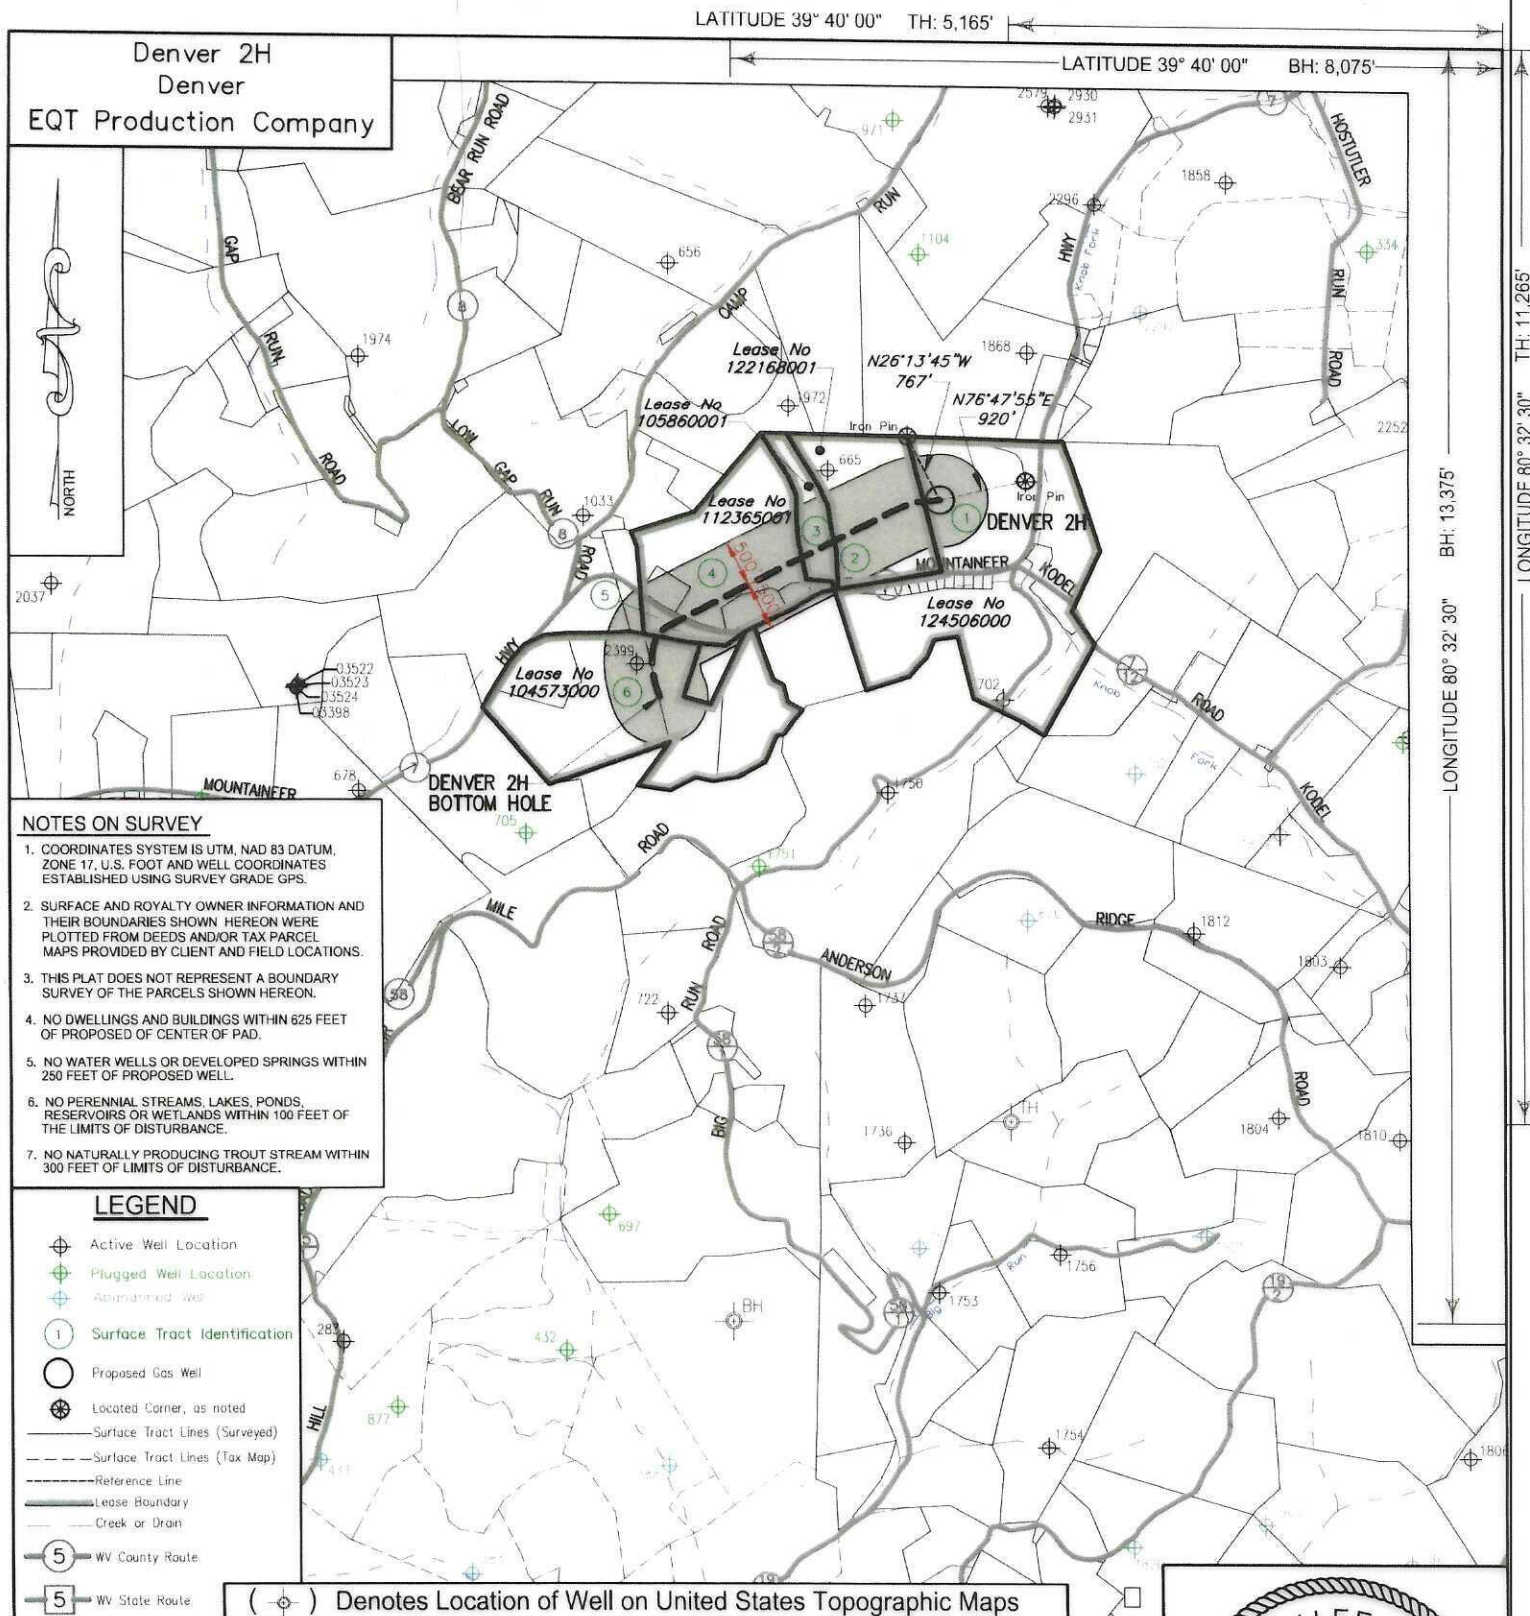

NOTES ON SURVEY

- COORDINATES SYSTEM IS UTM, NAD 83 DATUM, ZONE 17, U.S. FOOT AND WELL COORDINATES ESTABLISHED USING SURVEY GRADE GPS.
- SURFACE AND ROYALTY OWNER INFORMATION AND THEIR BOUNDARIES SHOWN HEREON WERE PLOTTED FROM DEEDS AND/OR TAX PARCEL MAPS PROVIDED BY CLIENT AND FIELD LOCATIONS.
- THIS PLAT DOES NOT REPRESENT A BOUNDARY SURVEY OF THE PARCELS SHOWN HEREON.
- NO DWELLINGS AND BUILDINGS WITHIN 625 FEET OF PROPOSED CENTER OF PAD.
- NO WATER WELLS OR DEVELOPED SPRINGS WITHIN 250 FEET OF PROPOSED WELL.
- NO PERENNIAL STREAMS, LAKES, PONDS, RESERVOIRS OR WETLANDS WITHIN 100 FEET OF THE LIMITS OF DISTURBANCE.
- NO NATURALLY PRODUCING TROUT STREAM WITHIN 300 FEET OF LIMITS OF DISTURBANCE.

LEGEND


- Active Well Location
- Plugged Well Location
- Abandoned Well
- Surface Tract Identification
- Proposed Gas Well
- Located Corner, as noted
- Surface Tract Lines (Surveyed)
- Surface Tract Lines (Tax Map)
- Reference Line
- Lease Boundary
- Creek or Drain
- WV County Route
- WV State Route

() Denotes Location of Well on United States Topographic Maps



I, the undersigned, hereby certify that this plat is correct to the best of my knowledge and belief and shows all the information required by law and the regulations issued and prescribed by the Department of Environmental Protection.

T. L. S. 2394
L. L. S. 2394

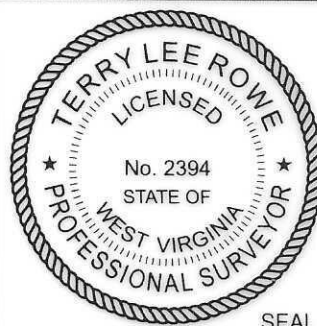



FILE NO: _____
DRAWING NO: _____
SCALE: 1" = 2000'
MINIMUM DEGREE OF ACCURACY: 1:2500
PROVEN SOURCE OF ELEVATION: NGS CORS Station




DATE: March, 11 20 26
OPERATORS WELL NO: Denver 2H
API WELL NO: 47 - 103 - 0384
STATE COUNTY PERMIT

WELL TYPE: ☐ OIL ☒ GAS ☐ LIQUID INJECTION ☐ WASTE DISPOSAL
(IF GAS) PRODUCTION: ☐ STORAGE ☐ DEEP ☒ SHALLOW
LOCATION ELEVATION: 1,351' WATERSHED: LOWER WEST VIRGINIA FORK FISH CREEK QUADRANGLE: LITTLETON
DISTRICT: Center COUNTY: Wetzel
SURFACE OWNER: EQT Production Company ACREAGE: 128±
ROYALTY OWNER: Bounty Minerals, LLC, et al. LEASE NO: 124506000 ACREAGE: 128±
PROPOSED WORK: ☒ DRILL ☐ CONVERT ☐ DRILL DEEPER ☒ FRACTURE OR STIMULATE ☐ PLUG OFF OLD FORMATION
☐ PERFORATE NEW FORMATION ☐ OTHER PHYSICAL CHANGE IN WELL (SPECIFY)
☐ PLUG AND ABANDON ☐ CLEAN OUT AND REPLUG TARGET FORMATION: Marcellus ESTIMATED DEPTH: 7,467'
WELL OPERATOR: EQT Production Company DESIGNATED AGENT: Joseph C Mallow
ADDRESS: 2200 Energy Drive ADDRESS: 427 Midstate Drive
Canonsburg, PA 15317 Clarksburg, WV 26301

Denver 2H						
Denver						
EQT Production Company						
Tract ID.	Tax Map No.	Parcel No.	County	District	Surface Tract Owner	Acres
1	16	87.0	Wetzel	Center	EQT Production Company	53.97
2	15	41.0	Wetzel	Center	Margo Coman	39.00
3	15	40.0	Wetzel	Center	Donald D. & Desiree J. Shreve	31.25
4	15	39.4	Wetzel	Center	Randy C. & Windy A. Huggins	48.77
5	15	39.1	Wetzel	Center	David R. & Lana S. White	5.22
6	15	62.0	Wetzel	Center	Amie N. Ely & Daniel B. Whiteman	60.76
Lease		Owner				Acres
124506000		Bounty Minerals, LLC, et al.				128 ac
122168001		Elk Range Royalties II, LP, et al.				40 ac
105860001		Stone Hill Mineral Holdings, LLC				30.875 ac of 1,694.69 ac
112365001		Elk Range Royalties II, LP, et al.				59.66 ac
104573000		Amie N. Ely, et al.				94.06 ac

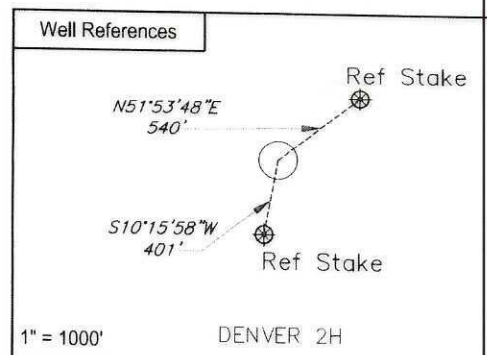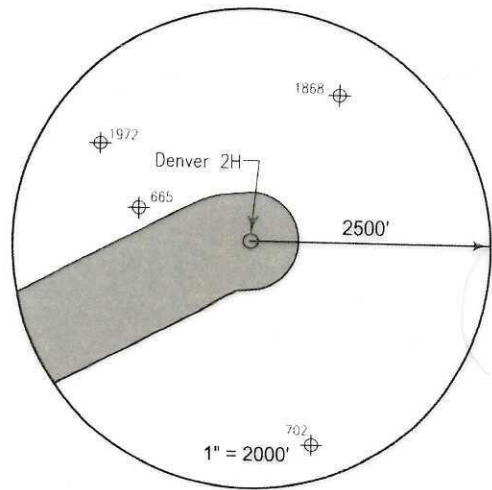

Notes:
DENVER 2H coordinates are
NAD 27 N: 415,394.789 E: 1,701,414.029
NAD 27 Lat: 39.635662 Long: -80.560205
NAD 83 UTM N: 4,387,422.147 E: 537,755.967
DENVER 2H Bottom Hole coordinates are
NAD 27 N: 413,317.340 E: 1,698,483.440
NAD 27 Lat: 39.629863 Long: -80.570522
NAD 83 UTM N: 4,386,774.294 E: 536,873.658
West Virginia Coordinates system of 1927 (North Zone)
based upon Differential GPS Measurements
Plat orientation, Corner and well ties are based upon
the grid north meridian
Well location references are based upon the grid north
meridian.
UTM coordinates are NAD83, Zone 17, Meters.

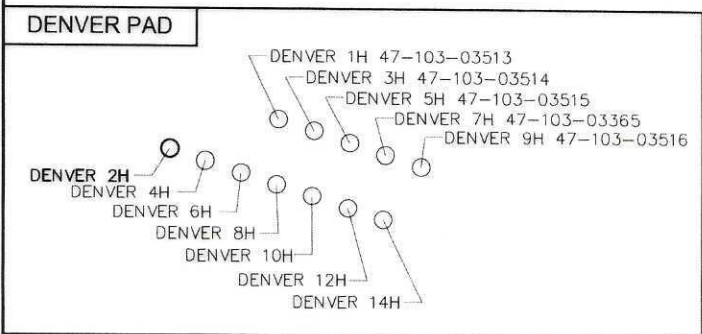


I, the undersigned, hereby certify that this plat is correct to the best of my knowledge and belief and shows all the information required by law and the regulations issued and prescribed by the Department of Environmental Protection.

L. L. S. 2394
L. L. S. 2394



FILE NO: _____
DRAWING NO: _____
SCALE: 1" = 1000'
MINIMUM DEGREE OF ACCURACY: 1:2500
PROVEN SOURCE OF ELEVATION: NGS CORS Station

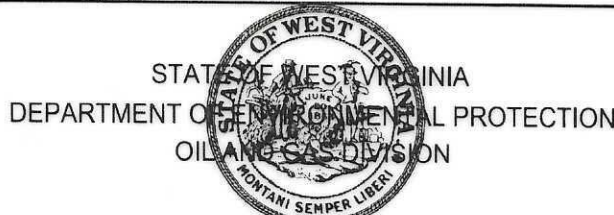

DATE: March, 11 20 26
OPERATORS WELL NO: Denver 2H
API WELL NO 47 - 103 - D384
STATE COUNTY PERMIT

WELL TYPE: ☐ OIL ☒ GAS ☐ LIQUID INJECTION ☐ WASTE DISPOSAL (IF GAS) PRODUCTION: ☐ STORAGE ☐ DEEP ☒ SHALLOW	LOCATION ELEVATION: 1,351' WATERSHED: LOWER WEST VIRGINIA FORK FISH CREEK QUADRANGLE: LITTLETON
DISTRICT: Center COUNTY: Wetzel	
SURFACE OWNER: EQT Production Company	ACREAGE: 53.97 ±
ROYALTY OWNER: Bounty Minerals, LLC, et al.	LEASE NO: 124506000 ACREAGE: 128 ±
PROPOSED WORK: ☒ DRILL ☐ CONVERT ☐ DRILL DEEPER ☒ FRACTURE OR STIMULATE ☐ PLUG OFF OLD FORMATION ☐ PERFORATE NEW FORMATION ☐ OTHER PHYSICAL CHANGE IN WELL (SPECIFY)	
☐ PLUG AND ABANDON ☐ CLEAN OUT AND REPLUG	TARGET FORMATION: Marcellus ESTIMATED DEPTH: 7,467'
WELL OPERATOR: EQT Production Company	DESIGNATED AGENT: Joseph C Mallow
ADDRESS: 2200 Energy Drive Canonsburg, PA 15317	ADDRESS: 427 Midstate Drive Clarksburg, WV 26301