


Topo Quad: LittletonScale: 1"=1000'County: WetzelDate: October 14, 2020District: Center

Project NO: \_\_\_\_\_

**DENVER WELL PAD**

Water

13 Potential Water Sources Within 2500'

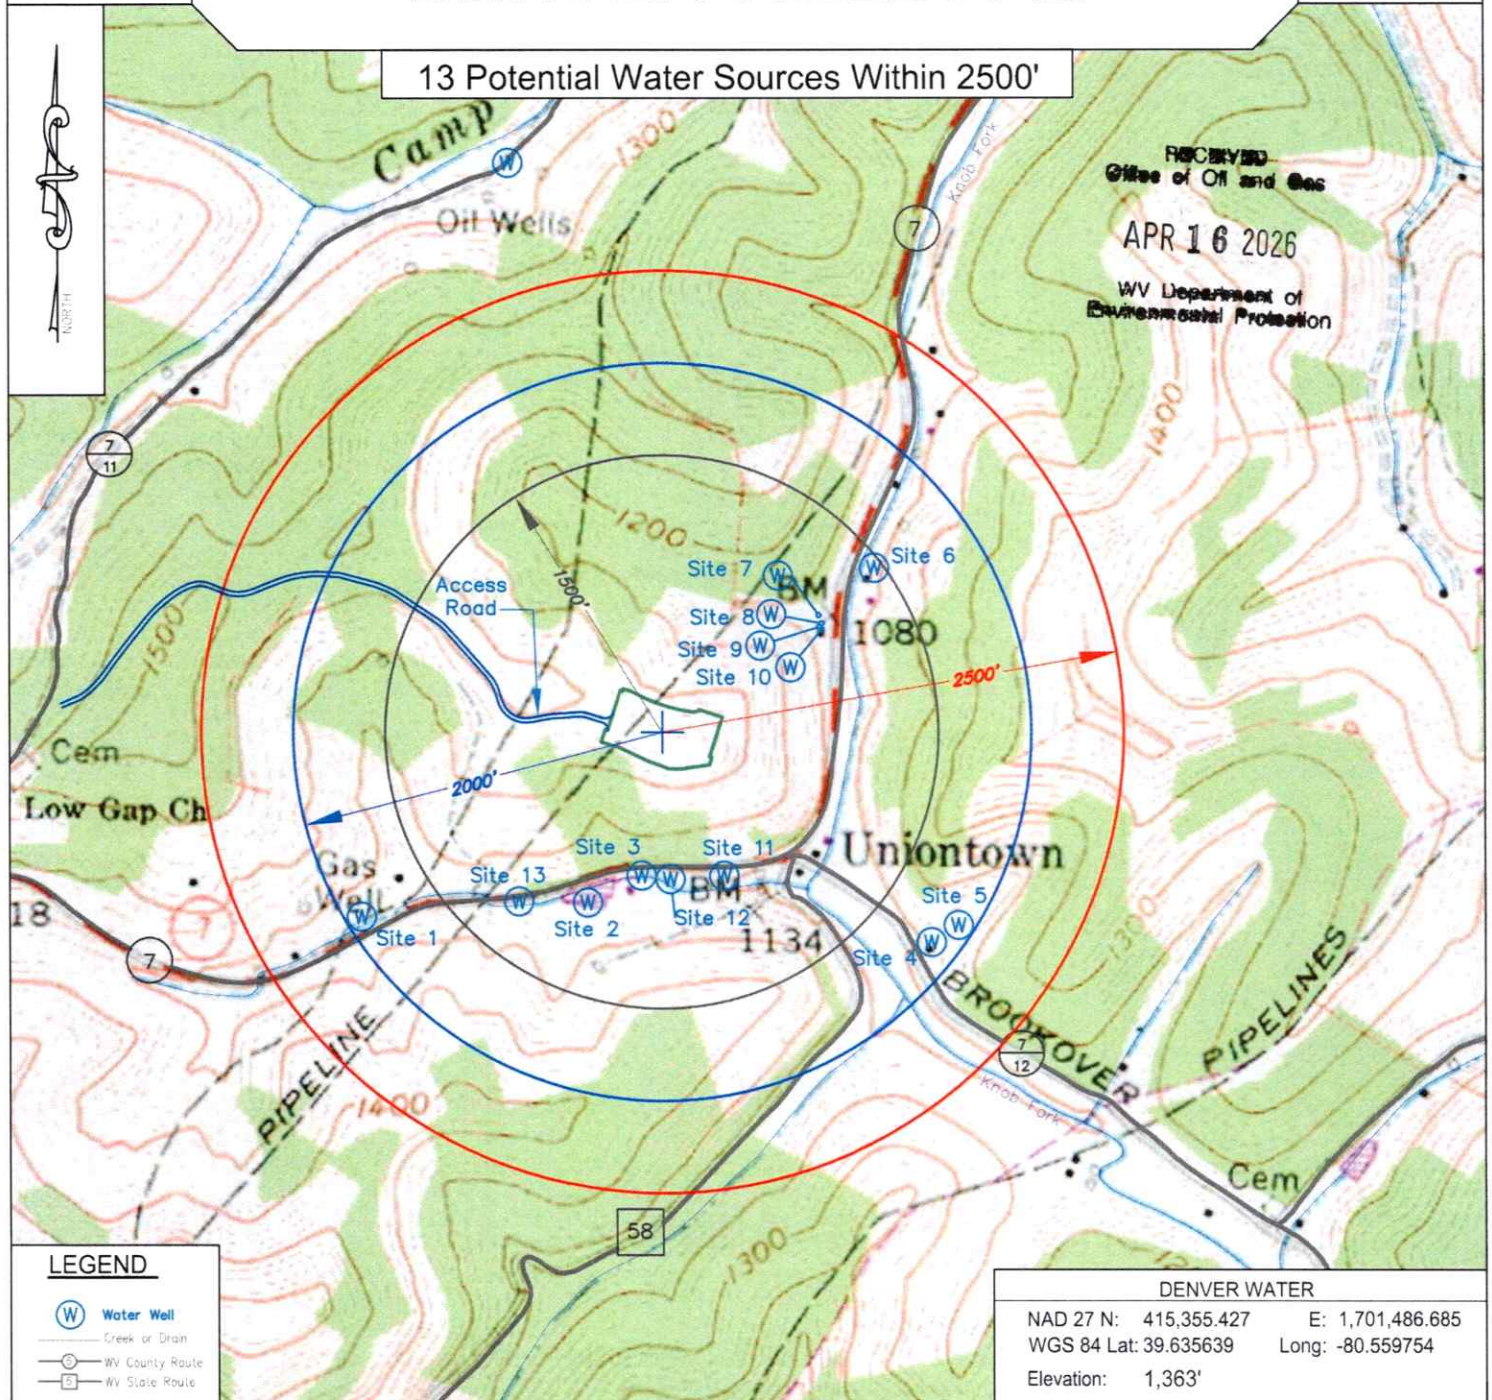


**KEYSTONE**  
CONSULTANTS, LLC

Keystone Consultants, LLC  
 32 East Main Street  
 Carnegie, PA 15106  
 412-278-2100

Prepared For:  
**EQT Production Company**  
 400 Woodcliff Drive  
 Canonsburg, PA 15317


**EQT**  
 EQT PRODUCTION COMPANY  
 400 WOODCLIFF DRIVE  
 CANONSBURG, PA 15317

05/22/2026

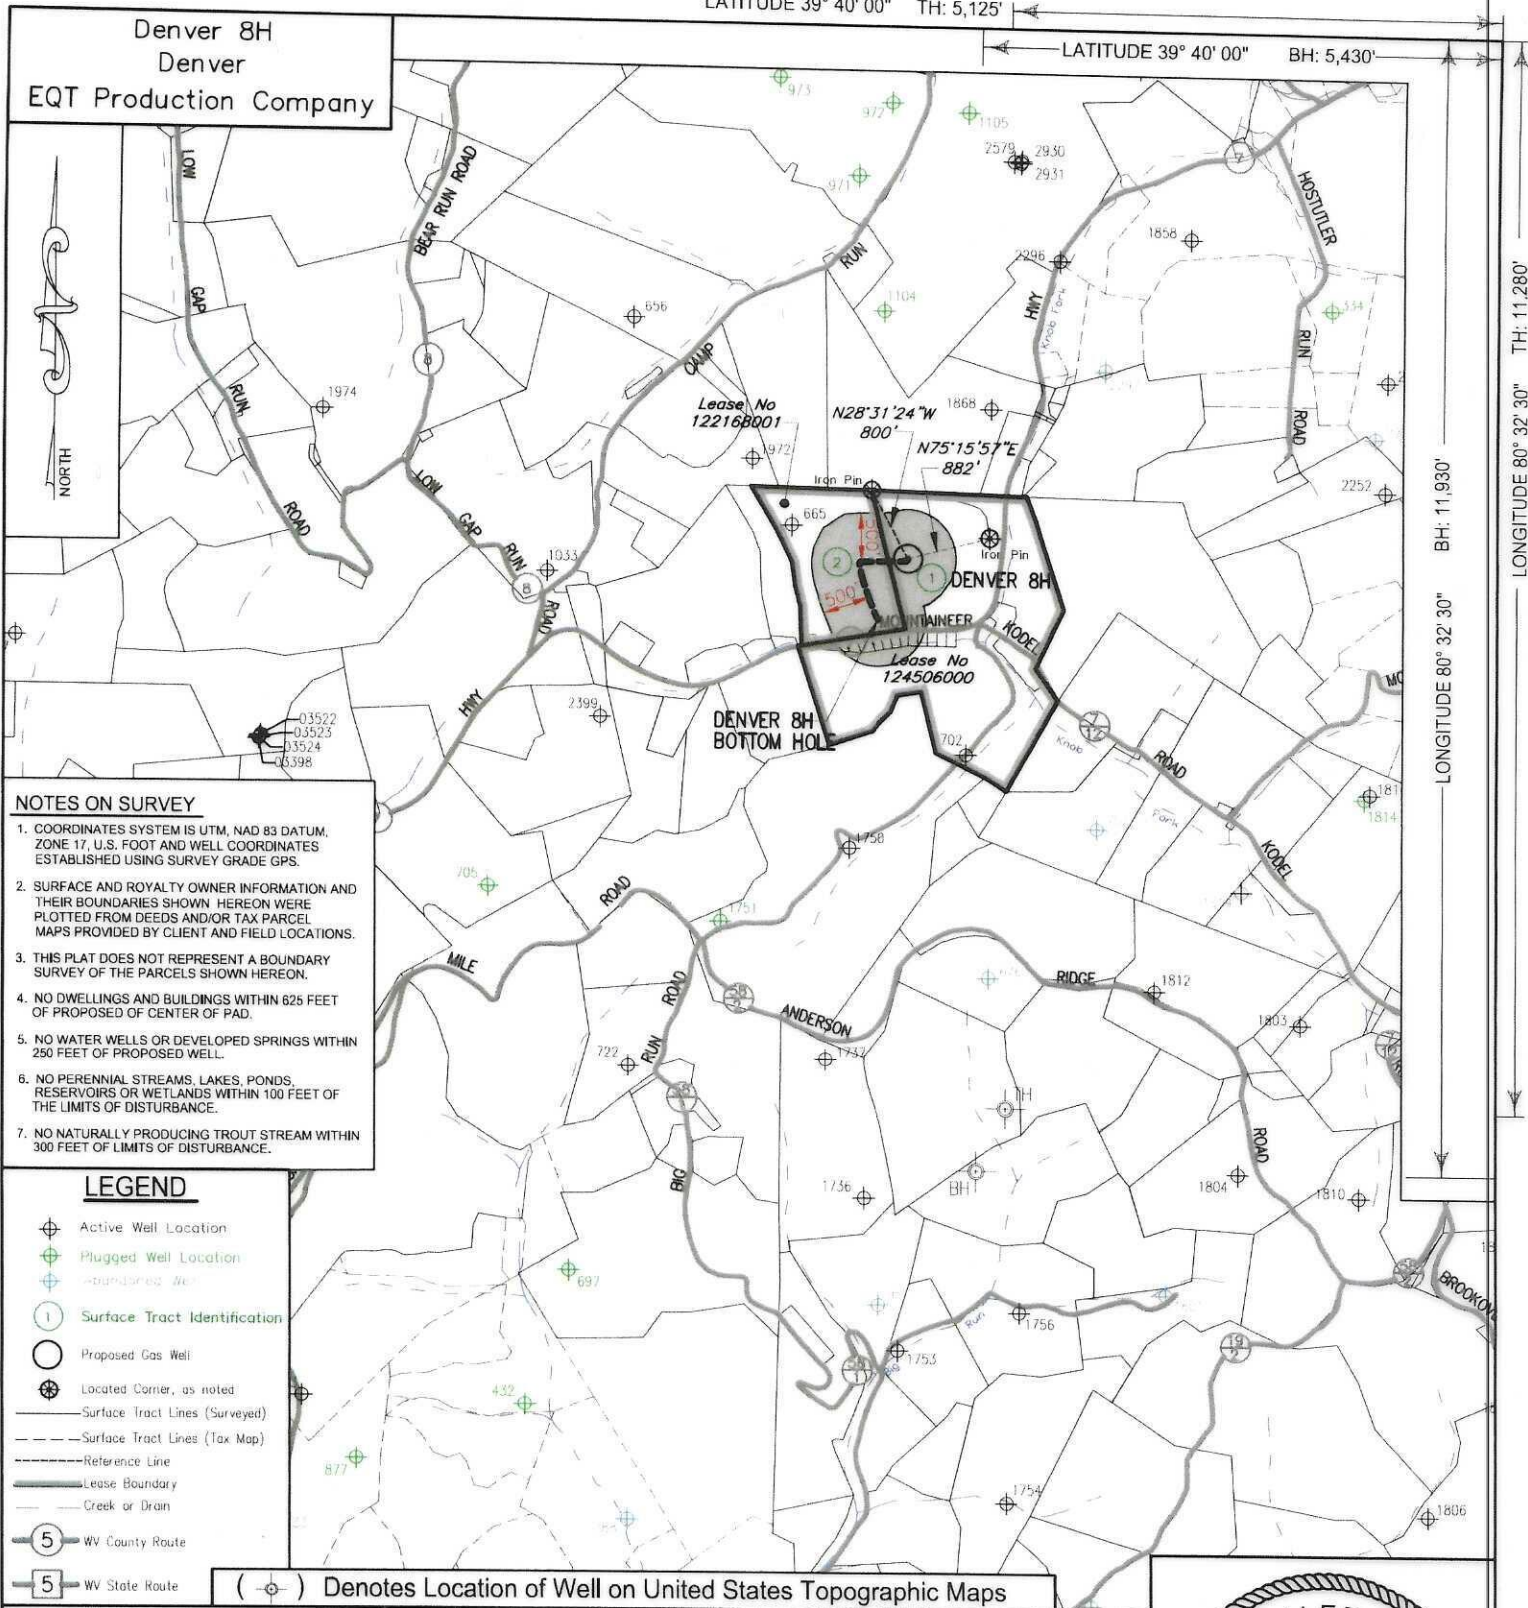

I, the undersigned, hereby certify that this plat is correct to the best of my knowledge and belief and shows all the information required by law and the regulations issued and prescribed by the Department of Environmental Protection.

*L. L. S. 2394*  
L. L. S. 2394

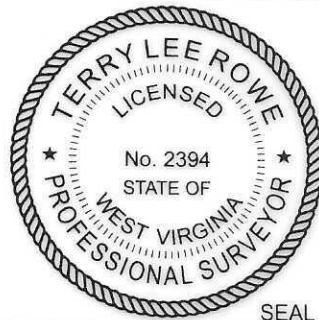

SEAL



FILE NO:  
DRAWING NO:  
SCALE: 1" = 2000'  
MINIMUM DEGREE OF ACCURACY:  
1:2500  
PROVEN SOURCE OF ELEVATION:  
NGS CORS Station



DATE: March, 11 20 26  
OPERATORS WELL NO: Denver 8H  
API WELL NO  
47 - 103 - 03849  
STATE COUNTY PERMIT

WELL TYPE: ☐ OIL ☒ GAS ☐ LIQUID INJECTION ☐ WASTE DISPOSAL  
(IF GAS) PRODUCTION: ☐ STORAGE ☐ DEEP ☒ SHALLOW  
LOCATION ELEVATION: 1,351' WATERSHED: LOWER WEST VIRGINIA FORK FISH CREEK QUADRANGLE: LITTLETON  
DISTRICT: Center COUNTY: Wetzel  
SURFACE OWNER: EQT Production Company ACREAGE: 53.97 ±  
ROYALTY OWNER: Bounty Minerals, LLC, et al. LEASE NO: 124506000 ACREAGE: 128 ±  
PROPOSED WORK: ☒ DRILL ☐ CONVERT ☐ DRILL DEEPER ☒ FRACTURE OR STIMULATE ☐ PLUG OFF OLD FORMATION  
☐ PERFORATE NEW FORMATION ☐ OTHER PHYSICAL CHANGE IN WELL (SPECIFY)  
☐ PLUG AND ABANDON ☐ CLEAN OUT AND REPLUG TARGET FORMATION: Marcellus ESTIMATED DEPTH: 7,467'  
WELL OPERATOR: EQT Production Company DESIGNATED AGENT: Joseph C Mallow  
ADDRESS: 2200 Energy Drive ADDRESS: 427 Midstate Drive  
Canonsburg, PA 15317 Clarksburg, WV 26301

|                        |             |                                    |        |          |                        |        |
|------------------------|-------------|------------------------------------|--------|----------|------------------------|--------|
| Denver 8H              |             |                                    |        |          |                        |        |
| Denver                 |             |                                    |        |          |                        |        |
| EQT Production Company |             |                                    |        |          |                        |        |
| Tract ID.              | Tax Map No. | Parcel No.                         | County | District | Surface Tract Owner    | Acres  |
| 1                      | 16          | 87.0                               | Wetzel | Center   | EQT Production Company | 53.97  |
| 2                      | 15          | 41.0                               | Wetzel | Center   | Margo Coman            | 39.00  |
| Lease                  |             | Owner                              |        |          |                        | Acres  |
| 124506000              |             | Bounty Minerals, LLC, et al.       |        |          |                        | 128 ac |
| 122168001              |             | Elk Range Royalties II, LP, et al. |        |          |                        | 40 ac  |

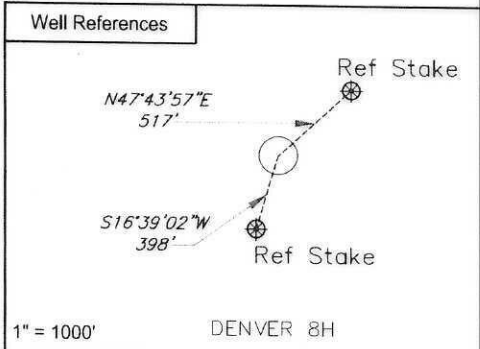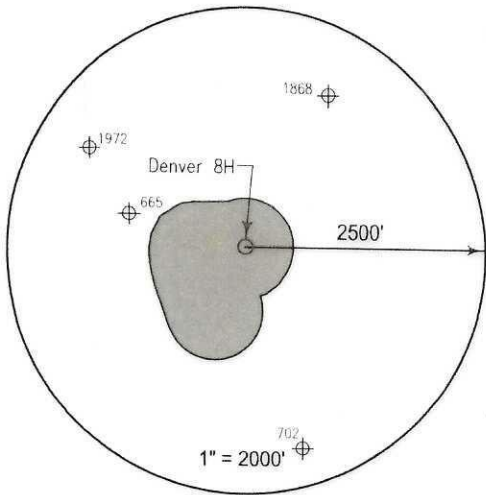

Notes:

DENVER 8H coordinates are

NAD 27 N: 415,380,564 E: 1,701,456,721

NAD 27 Lat: 39.635624 Long: -80.560053

NAD 83 UTM N: 4,387,418.031 E: 537,769.046

DENVER 8H Bottom Hole coordinates are

NAD 27 N: 414,731,859 E: 1,701,141.94

NAD 27 Lat: 39.633833 Long: -80.561143

NAD 83 UTM N: 4,387,218.791 E: 537,676.435


West Virginia Coordinates system of 1927 (North Zone)

based upon Differential GPS Measurements

Plat orientation, Corner and well ties are based upon the grid north meridian


Well location references are based upon the grid north meridian.

UTM coordinates are NAD83, Zone 17, Meters.

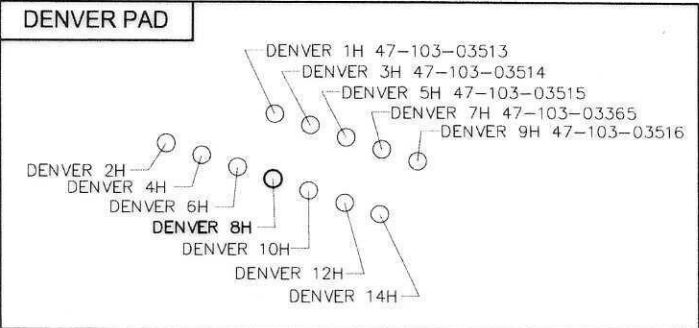



I, the undersigned, hereby certify that this plat is correct to the best of my knowledge and belief and shows all the information required by law and the regulations issued and prescribed by the Department of Environmental Protection.

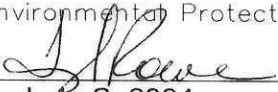  
L. L. S. 2394



|   |  |                                                                                     |                              |
|---|--|-------------------------------------------------------------------------------------|------------------------------|
| FILE NO:   |  |  | DATE: March, 11 20 26        |
| DRAWING NO:   |  |                                                                                     | OPERATORS WELL NO: Denver 8H |
| SCALE: 1" = 1000'   |  |                                                                                     | API WELL NO 47 - 103 - 03849 |
| MINIMUM DEGREE OF ACCURACY: 1:2500   |  |                                                                                     | STATE COUNTY PERMIT          |
| PROVEN SOURCE OF ELEVATION: NGS CORS Station   |  |                                                                                     |                              |
| WELL TYPE: <input type="checkbox"/> OIL <input checked="" type="checkbox"/> GAS <input type="checkbox"/> LIQUID INJECTION <input type="checkbox"/> WASTE DISPOSAL                                                                         |  |                                                                                     |                              |
| (IF GAS) PRODUCTION: <input type="checkbox"/> STORAGE <input type="checkbox"/> DEEP <input checked="" type="checkbox"/> SHALLOW   |  |                                                                                     |                              |
| LOCATION ELEVATION: 1,351'   |  | WATERSHED: LOWER WEST VIRGINIA FORK FISH CREEK QUADRANGLE: LITTLETON                |                              |
| DISTRICT: Center   |  | COUNTY: Wetzel                                                                      |                              |
| SURFACE OWNER: EQT Production Company   |  | ACREAGE: 53.97 ±                                                                    |                              |
| ROYALTY OWNER: Bounty Minerals, LLC, et al.   |  | LEASE NO: 124506000 ACREAGE: 128 ±                                                  |                              |
| PROPOSED WORK: <input checked="" type="checkbox"/> DRILL <input type="checkbox"/> CONVERT <input type="checkbox"/> DRILL DEEPER <input checked="" type="checkbox"/> FRACTURE OR STIMULATE <input type="checkbox"/> PLUG OFF OLD FORMATION |  |                                                                                     |                              |
| <input type="checkbox"/> PERFORATE NEW FORMATION <input type="checkbox"/> OTHER PHYSICAL CHANGE IN WELL (SPECIFY)   |  |                                                                                     |                              |
| <input type="checkbox"/> PLUG AND ABANDON <input type="checkbox"/> CLEAN OUT AND REPLUG   |  | TARGET FORMATION: Marcellus ESTIMATED DEPTH: 7,467'                                 |                              |
| WELL OPERATOR: EQT Production Company   |  | DESIGNATED AGENT: Joseph C Mallow                                                   |                              |
| ADDRESS: 2200 Energy Drive   |  | ADDRESS: 427 Midstate Drive                                                         |                              |
| Canonsburg, PA 15317   |  | Clarksburg, WV 26301                                                                |                              |