

Topo Quad: Littleton

Scale: 1"=1000'

RECEIVED
Office of Oil and Gas

County: Wetzel

Date: October 14, 2020

APR 16 2026

District: Center


Project NO:

WV Department of
Environmental Protection

DENVER WELL PAD

Water

13 Potential Water Sources Within 2500'

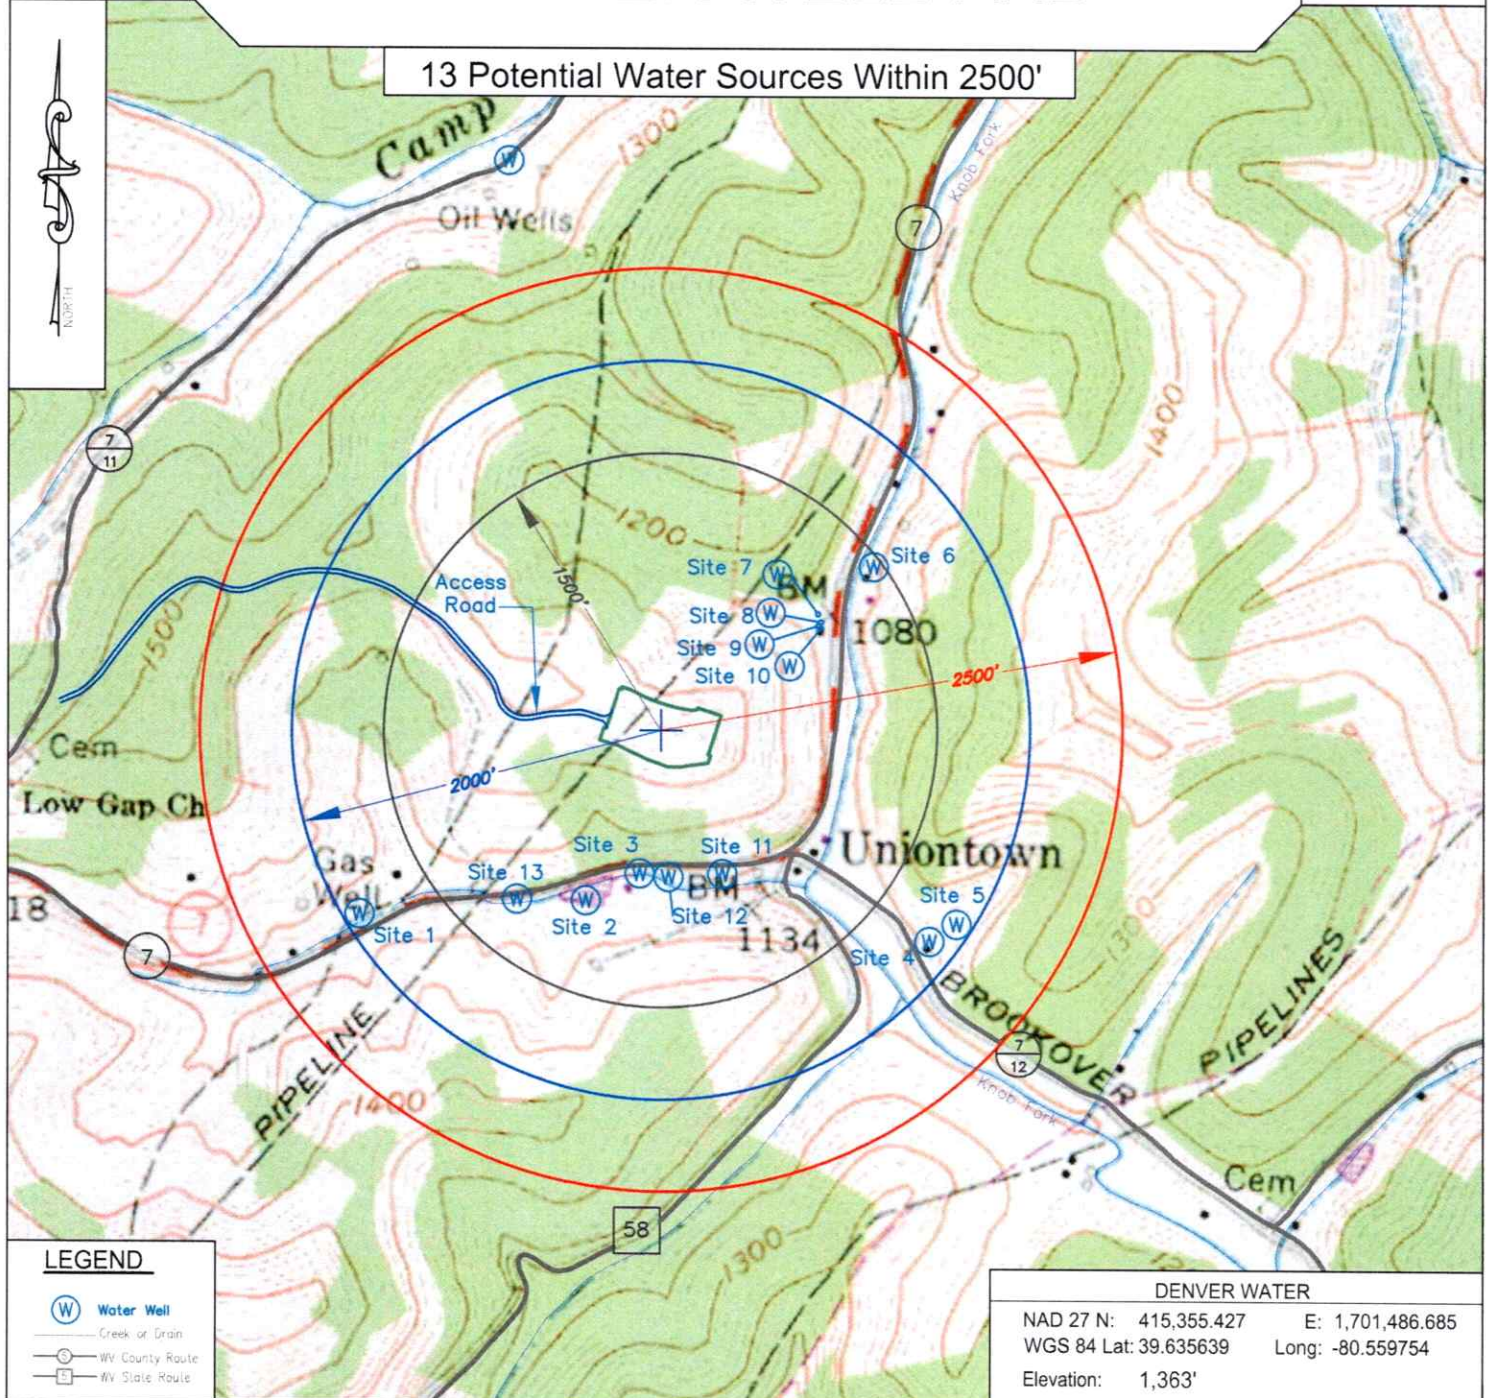

KEYSTONE
CONSULTANTS, LLC

Keystone Consultants, LLC
 32 East Main Street
 Carnegie, PA 15106
 412 278-2100

Prepared For:
 EQT Production Company
 400 Woodcliff Drive
 Canonsburg, PA 15317

EQT
 EQT PRODUCTION COMPANY
 400 WOODCLIFF DRIVE
 CANONSBURG, PA 15317

05/22/2026

Denver 10H Denver EQT Production Company							
Tract ID.	Tax Map No.	Parcel No.	County	District	Surface Tract Owner	Acres	
1	16	87.0	Wetzel	Center	EQT Production Company	53.97	
Lease		Owner				Acres	
124506000		Bounty Minerals, LLC, et al.				128 ac	

Well References

1" = 1000'

Notes:

DENVER 10H coordinates are

NAD 27 N: 415,375.822 E: 1,701,470.952
NAD 27 Lat: 39.635612 Long: -80.560002
NAD 83 UTM N: 4,387,416.659 E: 537,773.406

DENVER 10H Bottom Hole coordinates are

NAD 27 N: 415,225.993 E: 1,702,018.501
NAD 27 Lat: 39.635218 Long: -80.558052
NAD 83 UTM N: 4,387,373.802 E: 537,940.986

West Virginia Coordinates system of 1927 (North Zone)
based upon Differential GPS Measurements
Plat orientation, Corner and well ties are based upon
the grid north meridian
Well location references are based upon the grid north
meridian.
UTM coordinates are NAD83, Zone 17, Meters.

DENVER PAD

I, the undersigned, hereby certify that this plat is correct to the best of my knowledge and belief and shows all the information required by law and the regulations issued and prescribed by the Department of Environmental Protection.

L. L. S. 2394

FILE NO: _____

DRAWING NO: _____

SCALE: 1" = 1000'

MINIMUM DEGREE OF ACCURACY: 1:2500

PROVEN SOURCE OF ELEVATION: NGS CORS Station

STATE OF WEST VIRGINIA
DEPARTMENT OF ENVIRONMENTAL PROTECTION
OIL AND GAS DIVISION

DATE: March, 11 20 26

OPERATORS WELL NO: Denver 10H

API WELL NO
47 - 103 - 03860

STATE COUNTY PERMIT

WELL TYPE: ☐ OIL ☒ GAS ☐ LIQUID INJECTION ☐ WASTE DISPOSAL
(IF GAS) PRODUCTION: ☐ STORAGE ☐ DEEP ☒ SHALLOW

LOCATION ELEVATION: 1,351' WATERSHED: LOWER WEST VIRGINIA FORK FISH CREEK QUADRANGLE: LITTLETON

DISTRICT: Center COUNTY: Wetzel

SURFACE OWNER: EQT Production Company ACREAGE: 53.97 ±

ROYALTY OWNER: Bounty Minerals, LLC, et al. LEASE NO: 124506000 ACREAGE: 128 ±

PROPOSED WORK: ☒ DRILL ☐ CONVERT ☐ DRILL DEEPER ☒ FRACTURE OR STIMULATE ☐ PLUG OFF OLD FORMATION
☐ PERFORATE NEW FORMATION ☐ OTHER PHYSICAL CHANGE IN WELL (SPECIFY) _____

☐ PLUG AND ABANDON ☐ CLEAN OUT AND REPLUG TARGET FORMATION: Marcellus ESTIMATED DEPTH: 7,467'

WELL OPERATOR: EQT Production Company DESIGNATED AGENT: Joseph C Mallow

ADDRESS: 2200 Energy Drive ADDRESS: 427 Midstate Drive
Canonsburg, PA 15317 Clarksburg, WV 26301