



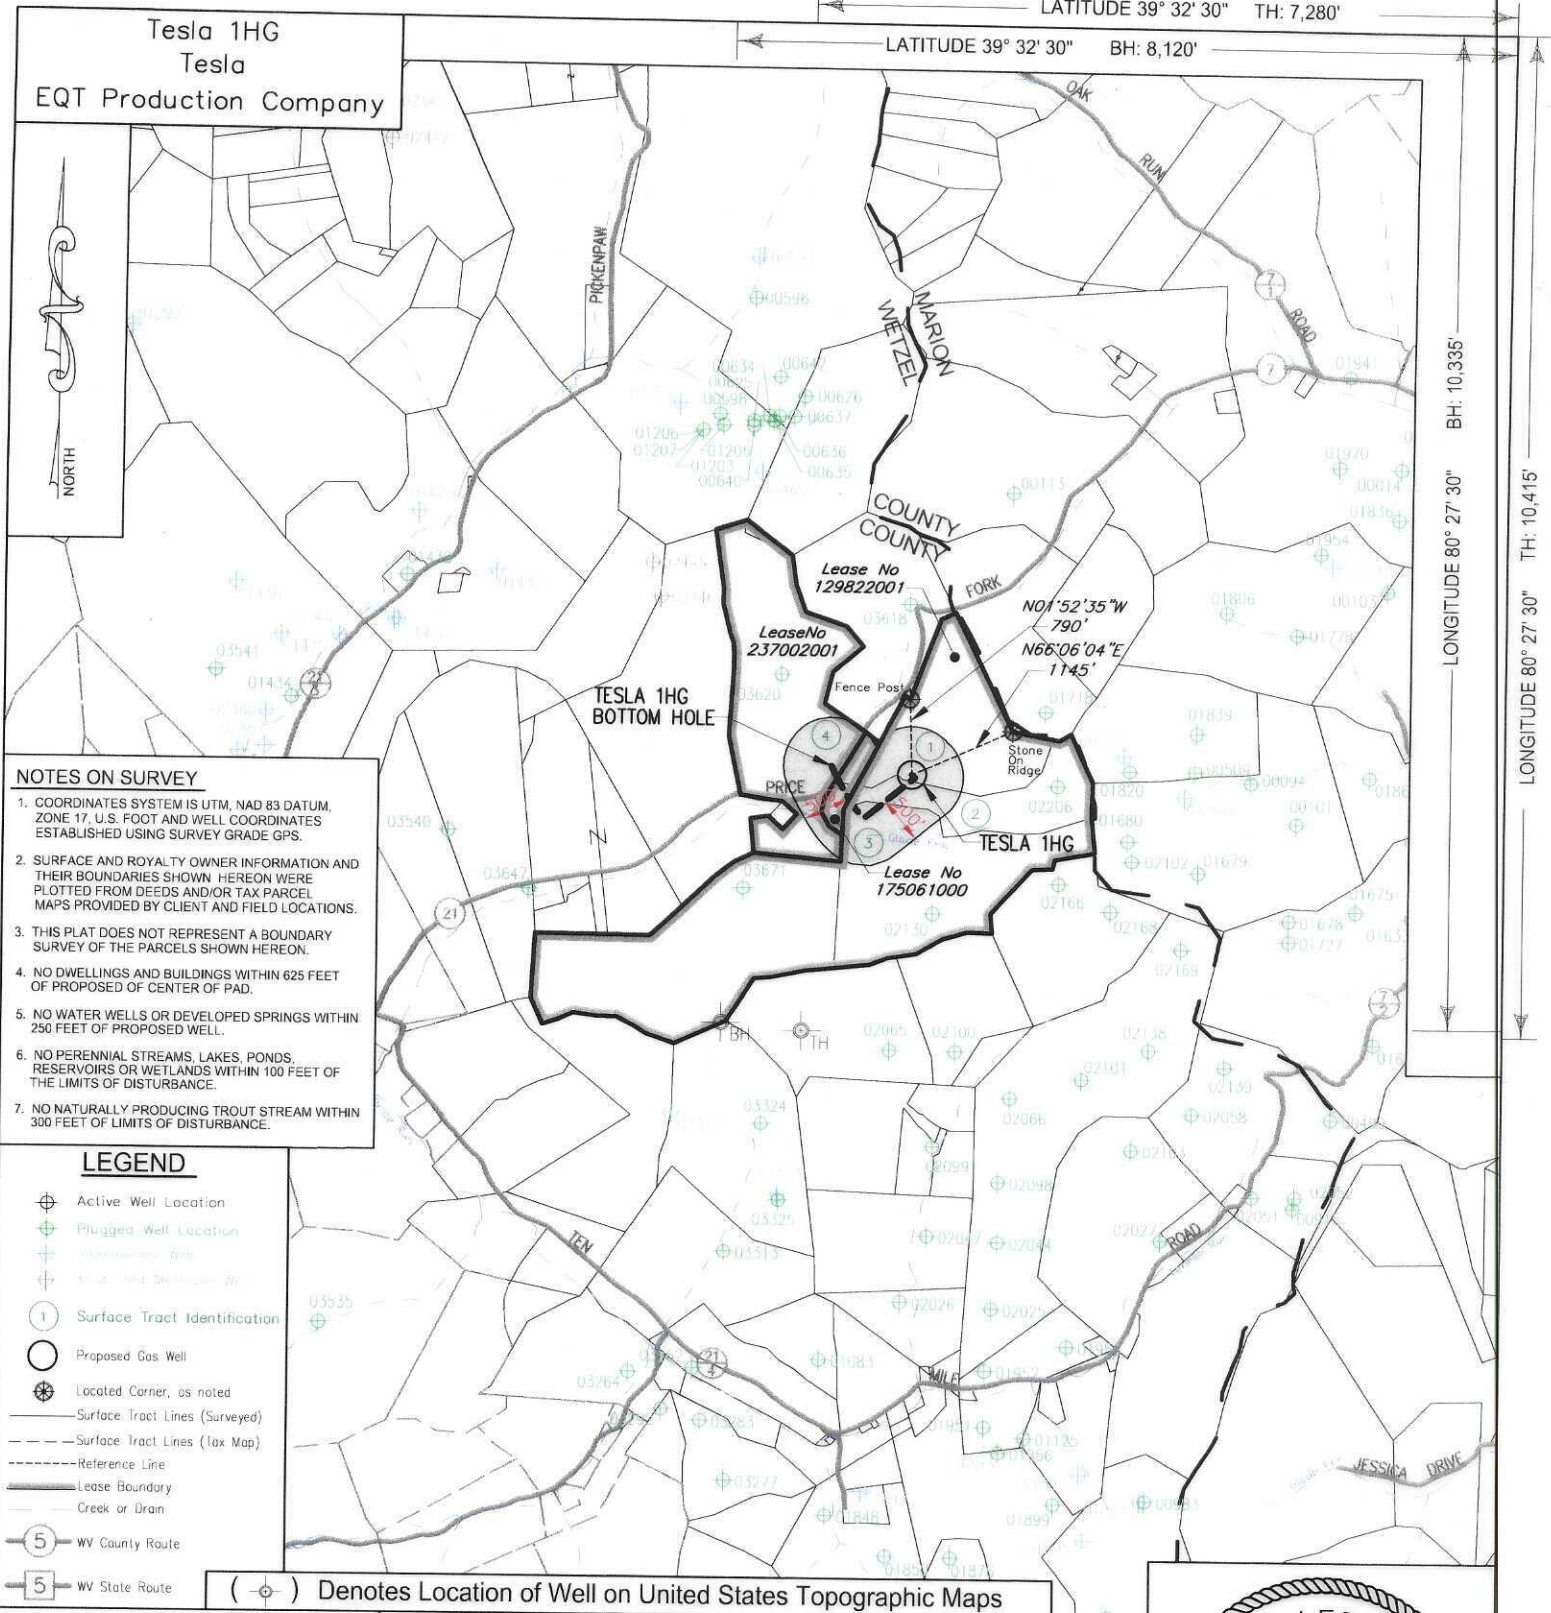

KEYSTONE
CONSULTANTS, LLC

I, the undersigned, hereby certify that this plat is correct to the best of my knowledge and belief and shows all the information required by law and the regulations issued and prescribed by the Department of Environmental Protection.

L. L. S. 2394

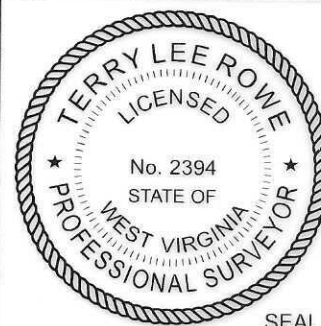

SEAL

FILE NO:
DRAWING NO:
SCALE: 1" = 2000'
MINIMUM DEGREE OF ACCURACY: 1:2500
PROVEN SOURCE OF ELEVATION: NGS CORS Station

STATE OF WEST VIRGINIA
DEPARTMENT OF ENVIRONMENTAL PROTECTION
OIL AND GAS DIVISION

DATE: April 27, 20 26
OPERATORS WELL NO: Tesla 1HG
API WELL NO 47 - 103 - 03854
STATE COUNTY PERMIT

WELL TYPE: ☐ OIL ☒ GAS ☐ LIQUID INJECTION ☐ WASTE DISPOSAL
(IF GAS) PRODUCTION: ☐ STORAGE ☐ DEEP ☒ SHALLOW


LOCATION ELEVATION: 1320' WATERSHED: Fishing Creek QUADRANGLE: Glover Gap
DISTRICT: Grant COUNTY: Wetzel

SURFACE OWNER: Harrison County Coal Resources & EQT Production Company ACREAGE: 47.3 ±
ROYALTY OWNER: William M. Peterson, Jr., et al. LEASE NO: 129822001 ACREAGE: 4,564 ±
PROPOSED WORK: ☒ DRILL ☐ CONVERT ☐ DRILL DEEPER ☒ FRACTURE OR STIMULATE ☐ PLUG OFF OLD FORMATION
☐ PERFORATE NEW FORMATION ☐ OTHER PHYSICAL CHANGE IN WELL (SPECIFY)
☐ PLUG AND ABANDON ☐ CLEAN OUT AND REPLUG TARGET FORMATION: Marcellus ESTIMATED DEPTH: 7,540'


WELL OPERATOR: EQT Production Company DESIGNATED AGENT: Joseph C Mallow
ADDRESS: 2200 Energy Drive ADDRESS: 427 Midstate Drive
Canonsburg, PA 15317 Clarksburg, WV 26301

Tesla 1HG
Tesla
EQT Production Company

Tract ID	Tax Map No.	Parcel No.	County	District	Surface Tract Owner	Acres
1	31	1.0	Wetzel	Grant	Harrison County Coal Resources & EQT Production Company	47.30
2	31	2.0	Wetzel	Grant	Consolidation Coal Company	29.00
3	31	2.2	Wetzel	Grant	H L SMITH EST	26.00
4	30	13.0	Wetzel	Grant	Brooks Lee & Lisa Kay Brown	75.00
Lease		Owner			Acres	
129822001		William M. Peterson, Jr., et al.			4,564 ac	
175081000		OKY USA Inc., et al.			5.50 ac of 31,151.581 ac	
237002001		EQT Production Company, et al.			75.54 ac	

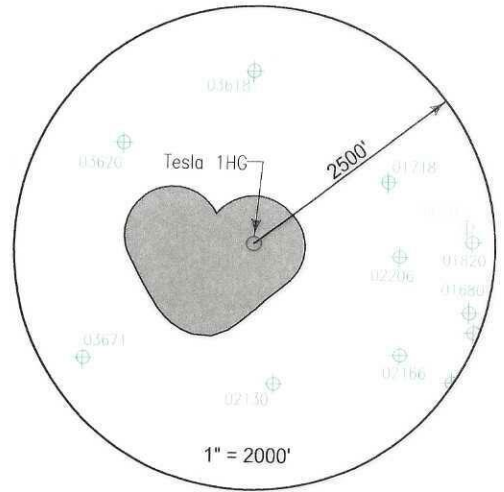

Well References

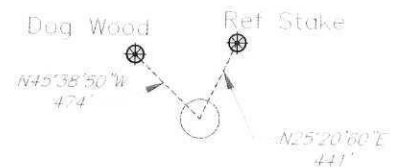

Notes:

TESLA 1HG coordinates are

NAD 27 N: 370,474.143 E: 1,722,294.314
NAD 27 Lat: 39.512992 Long: -80.484323
NAD 83 UTM N: 4,373,842.783 E: 544,345.347

TESLA 1HG Bottom Hole coordinates are

NAD 27 N: 370,560.062 E: 1,721,453.733
NAD 27 Lat: 39.513203 Long: -80.487305
NAD 83 UTM N: 4,373,864.687 E: 544,088.817

West Virginia Coordinates system of 1927 (North Zone)
based upon Differential GPS Measurements
Plat orientation, Corner and well ties are based upon
the grid north meridian.
Well location references are based upon the grid north
meridian.
UTM coordinates are NAD83, Zone 17, Meters.


TESLA PAD

TESLA 17H 103-03668 ○ TESLA 18H
TESLA 15H 103-03667 ○ TESLA 16H
TESLA 13H 103-03666 ○ TESLA 14H
TESLA 11H 103-03665 ○ TESLA 12H
TESLA 9H 103-03664 ○ TESLA 10H
TESLA 7H 103-03663 ○ TESLA 8H
TESLA 5H 103-03662 ○ TESLA 6H
TESLA 3H 103-03661 ○ TESLA 4H
TESLA 1H 103-03660 ○ TESLA 2H
TESLA 1HG



I, the undersigned, hereby certify that this plat is correct to the best of my knowledge and belief and shows all the information required by law and the regulations issued and prescribed by the Department of Environmental Protection.

L. L. S. 2394

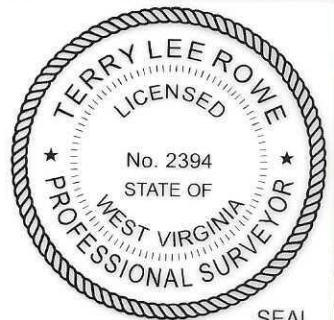

SEAL

FILE NO:

DRAWING NO:

SCALE: 1" = 1000'

MINIMUM DEGREE OF ACCURACY:
1:2500

PROVEN SOURCE OF ELEVATION:
NGS CORS Station

STATE OF WEST VIRGINIA
DEPARTMENT OF ENVIRONMENTAL PROTECTION
OIL AND GAS DIVISION



DATE: April 27, 20 26

OPERATORS WELL NO: Tesla 1HG

API WELL NO

47 - 103 - 03854

STATE COUNTY PERMIT

WELL TYPE: ☐ OIL ☒ GAS ☐ LIQUID INJECTION ☐ WASTE DISPOSAL
(IF GAS) PRODUCTION: ☐ STORAGE ☐ DEEP ☒ SHALLOW

LOCATION ELEVATION: 1320' WATERSHED: Fishing Creek

DISTRICT: Grant COUNTY: Wetzel

SURFACE OWNER: Harrison County Coal Resources & EQT Production Company

ACREAGE: 47.3 ±

ROYALTY OWNER: William M. Peterson, Jr., et al.

LEASE NO: 129822001

ACREAGE: 4,564 ±

PROPOSED WORK: ☒ DRILL ☐ CONVERT ☐ DRILL DEEPER ☒ FRACTURE OR STIMULATE ☐ PLUG OFF OLD FORMATION
☐ PERFORATE NEW FORMATION ☐ OTHER PHYSICAL CHANGE IN WELL (SPECIFY)

☐ PLUG AND ABANDON ☐ CLEAN OUT AND REPLUG TARGET FORMATION: Marcellus ESTIMATED DEPTH: 7,540

WELL OPERATOR: EQT Production Company

DESIGNATED AGENT: Joseph C Mallow

ADDRESS: 2200 Energy Drive

ADDRESS: 427 Midstate Drive

Canonsburg, PA 15317

Clarksburg, WV 26301