
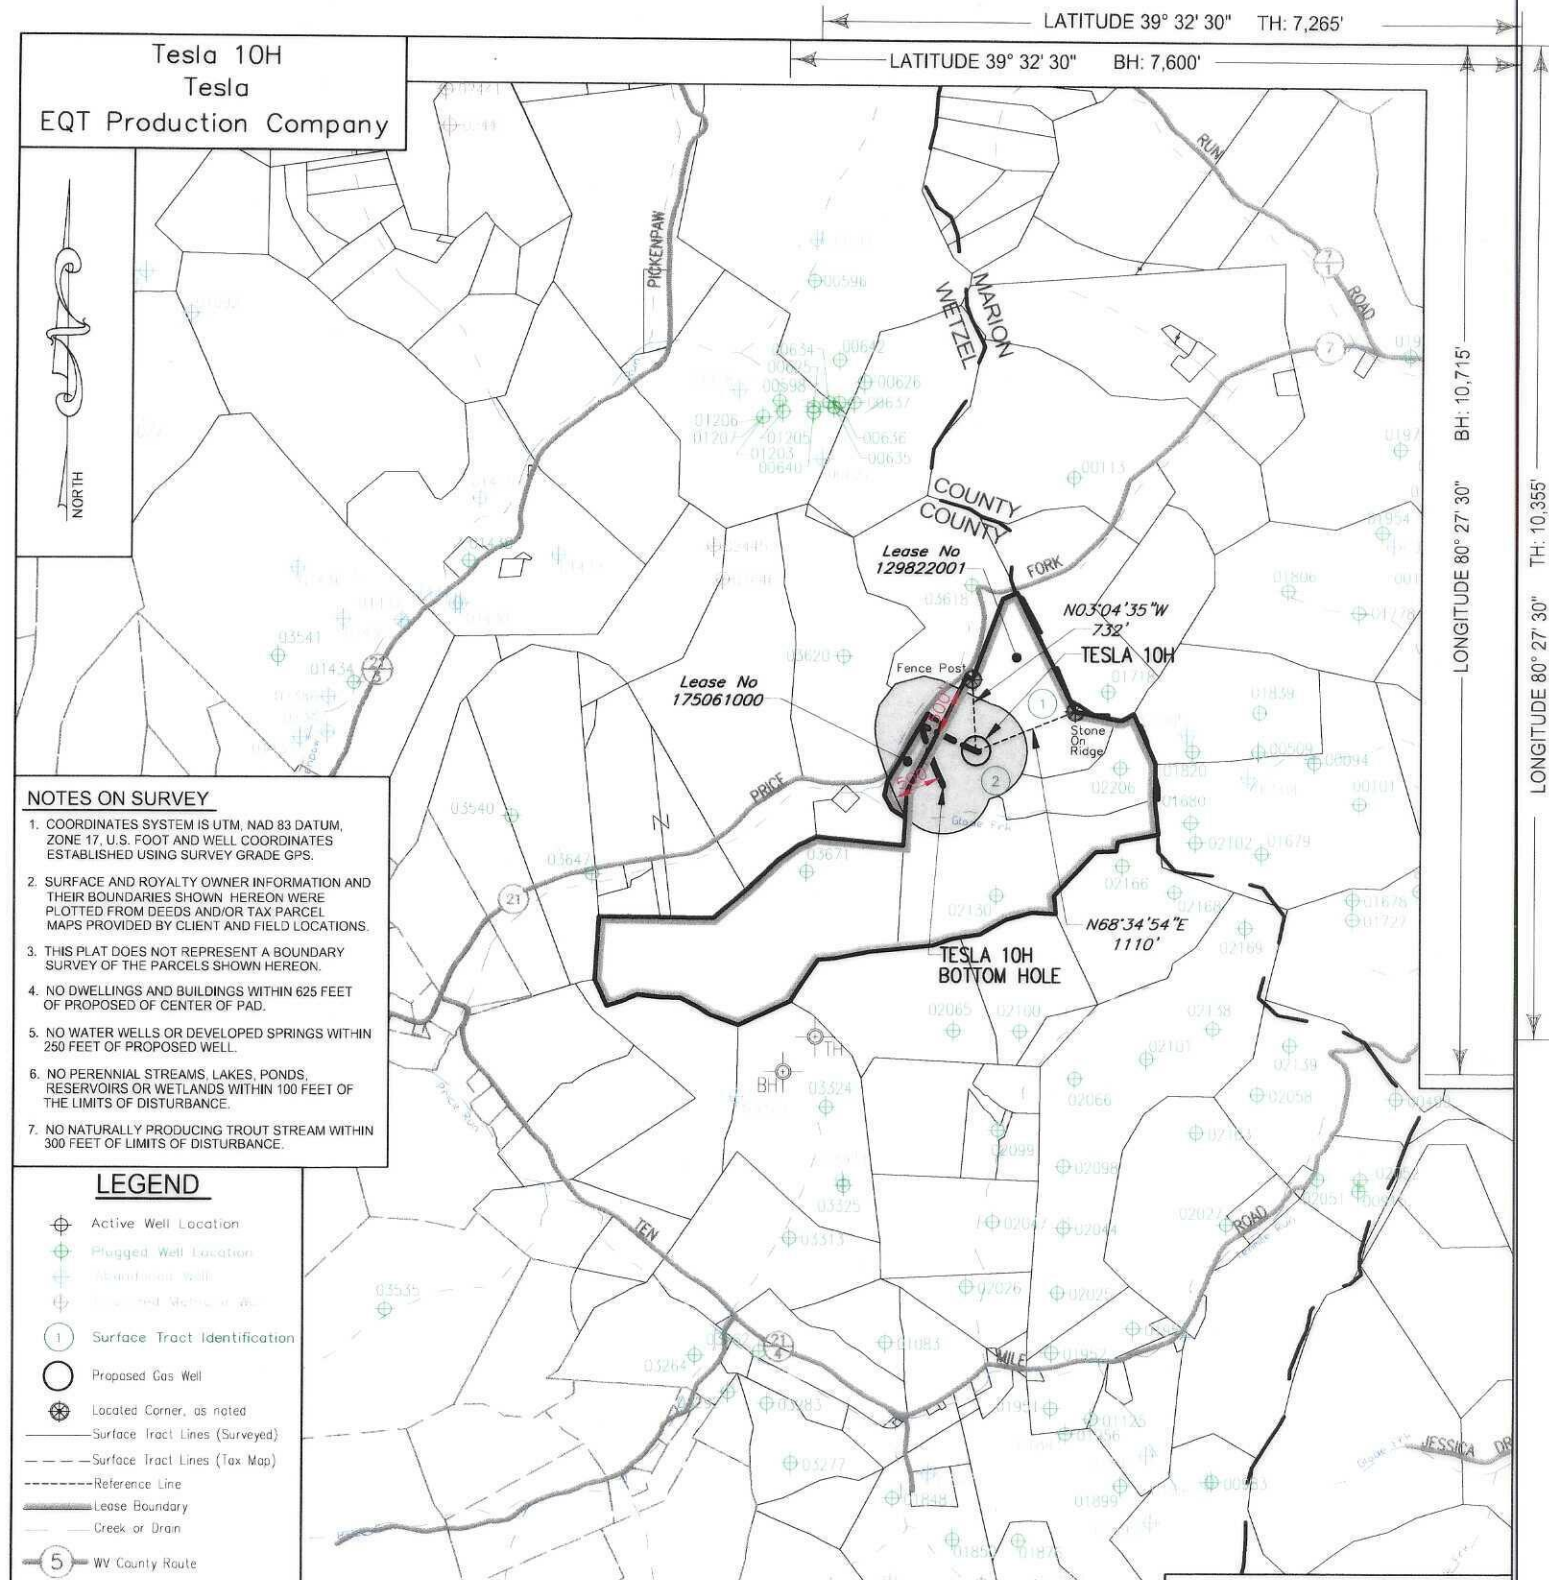



Tesla 10H Tesla EQT Production Company		LATITUDE 39° 32' 30" TH: 7,265'	
		LATITUDE 39° 32' 30" BH: 7,600'	
		LONGITUDE 80° 27' 30" BH: 10,715'	
NOTES ON SURVEY - COORDINATES SYSTEM IS UTM, NAD 83 DATUM, ZONE 17, U.S. FOOT AND WELL COORDINATES ESTABLISHED USING SURVEY GRADE GPS. - SURFACE AND ROYALTY OWNER INFORMATION AND THEIR BOUNDARIES SHOWN HEREON WERE PLOTTED FROM DEEDS AND/OR TAX PARCEL MAPS PROVIDED BY CLIENT AND FIELD LOCATIONS. - THIS PLAT DOES NOT REPRESENT A BOUNDARY SURVEY OF THE PARCELS SHOWN HEREON. - NO DWELLINGS AND BUILDINGS WITHIN 625 FEET OF PROPOSED OF CENTER OF PAD. - NO WATER WELLS OR DEVELOPED SPRINGS WITHIN 250 FEET OF PROPOSED WELL. - NO PERENNIAL STREAMS, LAKES, PONDS, RESERVOIRS OR WETLANDS WITHIN 100 FEET OF THE LIMITS OF DISTURBANCE. - NO NATURALLY PRODUCING TROUT STREAM WITHIN 300 FEET OF LIMITS OF DISTURBANCE.		LONGITUDE 80° 27' 30" TH: 10,355'	
LEGEND - Active Well Location - Plugged Well Location - Abandoned Well - Surface Tract Identification - Proposed Gas Well - Located Corner, as noted - Surface Tract Lines (Surveyed) - Surface Tract Lines (Tax Map) - Reference Line - Lease Boundary - Creek or Drain - WV County Route - WV State Route		() Denotes Location of Well on United States Topographic Maps	
		I, the undersigned, hereby certify that this plat is correct to the best of my knowledge and belief and shows all the information required by law and the regulations issued and prescribed by the Department of Environmental Protection.  L. L. S. 2394	
FILE NO: _____ DRAWING NO: _____ SCALE: 1" = 2000' MINIMUM DEGREE OF ACCURACY: 1:2500 PROVEN SOURCE OF ELEVATION: NGS CORS Station		DATE: April 27, 20 26 OPERATORS WELL NO: Tesla 10H API WELL NO 47 - 103 - 63859 STATE COUNTY PERMIT	
WELL TYPE: ☐ OIL ☒ GAS ☐ LIQUID INJECTION ☐ WASTE DISPOSAL (IF GAS) PRODUCTION: ☐ STORAGE ☐ DEEP ☒ SHALLOW LOCATION ELEVATION: 1320' WATERSHED: Fishing Creek QUADRANGLE: Glover Gap DISTRICT: Grant COUNTY: Wetzel SURFACE OWNER: Harrison County Coal Resources & EQT Production Company ACREAGE: 47.3 ± ROYALTY OWNER: William M. Peterson, Jr., et al. LEASE NO: 129822001 ACREAGE: 4,564 ± PROPOSED WORK: ☒ DRILL ☐ CONVERT ☐ DRILL DEEPER ☒ FRACTURE OR STIMULATE ☐ PLUG OFF OLD FORMATION ☐ PERFORATE NEW FORMATION ☐ OTHER PHYSICAL CHANGE IN WELL (SPECIFY) ☐ PLUG AND ABANDON ☐ CLEAN OUT AND REPLUG TARGET FORMATION: Marcellus ESTIMATED DEPTH: 7,715'			
WELL OPERATOR: EQT Production Company DESIGNATED AGENT: Joseph C Mallow ADDRESS: 2200 Energy Drive ADDRESS: 427 Midstate Drive Canonsburg, PA 15317 Clarksburg, WV 26301			

Tesla 10H
Tesla
EQT Production Company

Tract ID	Tax Map No.	Parcel No.	County	District	Surface Tract Owner	Acres
1	31	1.0	Wetzel	Grant	Harrison County Coal Resources & EQT Production Company	47.30
2	31	2.0	Wetzel	Grant	Consolidation Coal Company	29.00
Lease		Owner			Acres	
129822001		William M. Peterson, Jr., et al			4,564 ac	
175061000		OXY USA Inc., et al			5.50 ac of 31,161.581 ac	

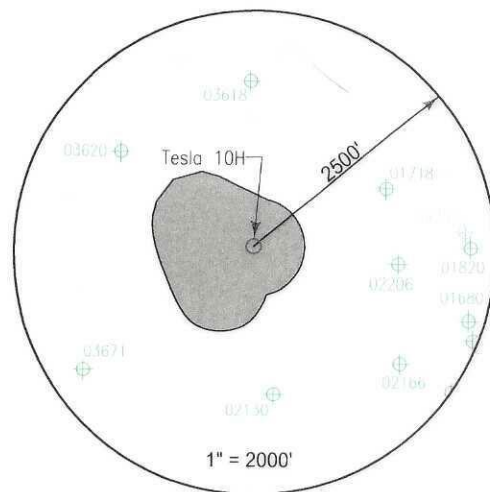

Well References

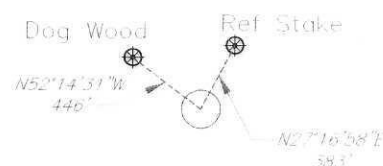

1" = 1000'

TESLA 10H

Notes:

TESLA 10H coordinates are

NAD 27 N: 370,532.622 E: 1,722,307.734
NAD 27 Lat: 39.513153 Long: -80.484278
NAD 83 UTM N: 4,373,860.667 E: 544,349.139

TESLA 10H Bottom Hole coordinates are

NAD 27 N: 370,174.895 E: 1,721,969.375
NAD 27 Lat: 39.512161 Long: -80.485463
NAD 83 UTM N: 4,373,749.961 E: 544,247.867

West Virginia Coordinates system of 1927 (North Zone)
based upon Differential GPS Measurements
Plat orientation, Corner and well ties are based upon
the grid north meridian
Well location references are based upon the grid north
meridian.
UTM coordinates are NAD83, Zone 17, Meters.


TESLA PAD

TESLA 17H 103-03668 ○ TESLA 18H
TESLA 15H 103-03667 ○ TESLA 16H
TESLA 13H 103-03666 ○ TESLA 14H
TESLA 11H 103-03665 ○ TESLA 12H
TESLA 9H 103-03664 ○ TESLA 10H
TESLA 7H 103-03663 ○ TESLA 8H
TESLA 5H 103-03662 ○ TESLA 6H
TESLA 3H 103-03661 ○ TESLA 4H
TESLA 1H 103-03660 ○ TESLA 1HG



I, the undersigned, hereby certify that this plat is correct to the best of my knowledge and belief and shows all the information required by law and the regulations issued and prescribed by the Department of Environmental Protection.

L. L. S. 2394

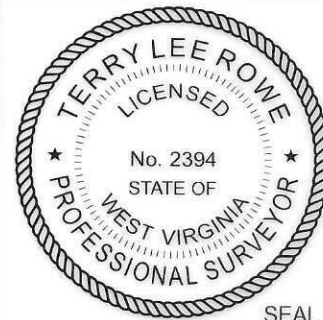

SEAL

FILE NO: _____
DRAWING NO: _____
SCALE: 1" = 1000'
MINIMUM DEGREE OF ACCURACY: 1:2500
PROVEN SOURCE OF ELEVATION: NGS CORS Station

STATE OF WEST VIRGINIA
DEPARTMENT OF ENVIRONMENTAL PROTECTION
OIL AND GAS DIVISION



DATE: April 27, 20 26
OPERATORS WELL NO: Tesla 10H
API WELL NO
47 - 103 - 03859
STATE COUNTY PERMIT

WELL TYPE: ☐ OIL ☒ GAS ☐ LIQUID INJECTION ☐ WASTE DISPOSAL
(IF GAS) PRODUCTION: ☐ STORAGE ☐ DEEP ☒ SHALLOW

LOCATION ELEVATION: 1320' WATERSHED: Fishing Creek QUADRANGLE: Glover Gap
DISTRICT: Grant COUNTY: Wetzel

SURFACE OWNER: Harrison County Coal Resources & EQT Production Company ACREAGE: 47.3 ±
ROYALTY OWNER: William M. Peterson, Jr., et al. LEASE NO: 129822001 ACREAGE: 4,564 ±
PROPOSED WORK: ☒ DRILL ☐ CONVERT ☐ DRILL DEEPER ☒ FRACTURE OR STIMULATE ☐ PLUG OFF OLD FORMATION
☐ PERFORATE NEW FORMATION ☐ OTHER PHYSICAL CHANGE IN WELL (SPECIFY)

☐ PLUG AND ABANDON ☐ CLEAN OUT AND REPLUG TARGET FORMATION: Marcellus ESTIMATED DEPTH: 7,715'

WELL OPERATOR: EQT Production Company DESIGNATED AGENT: Joseph C Mallow
ADDRESS: 2200 Energy Drive ADDRESS: 427 Midstate Drive
Canonsburg, PA 15317 Clarksburg, WV 26301