


JHA SURVEYING
ENGINEERING
ENVIRONMENTAL
ARCHITECTURE
68011 Vineyard Road
St. Clairsville, Ohio 43950
740-695-6100

GRID NORTH
UTM, NAD83 DATUM, ZONE 17, US FT

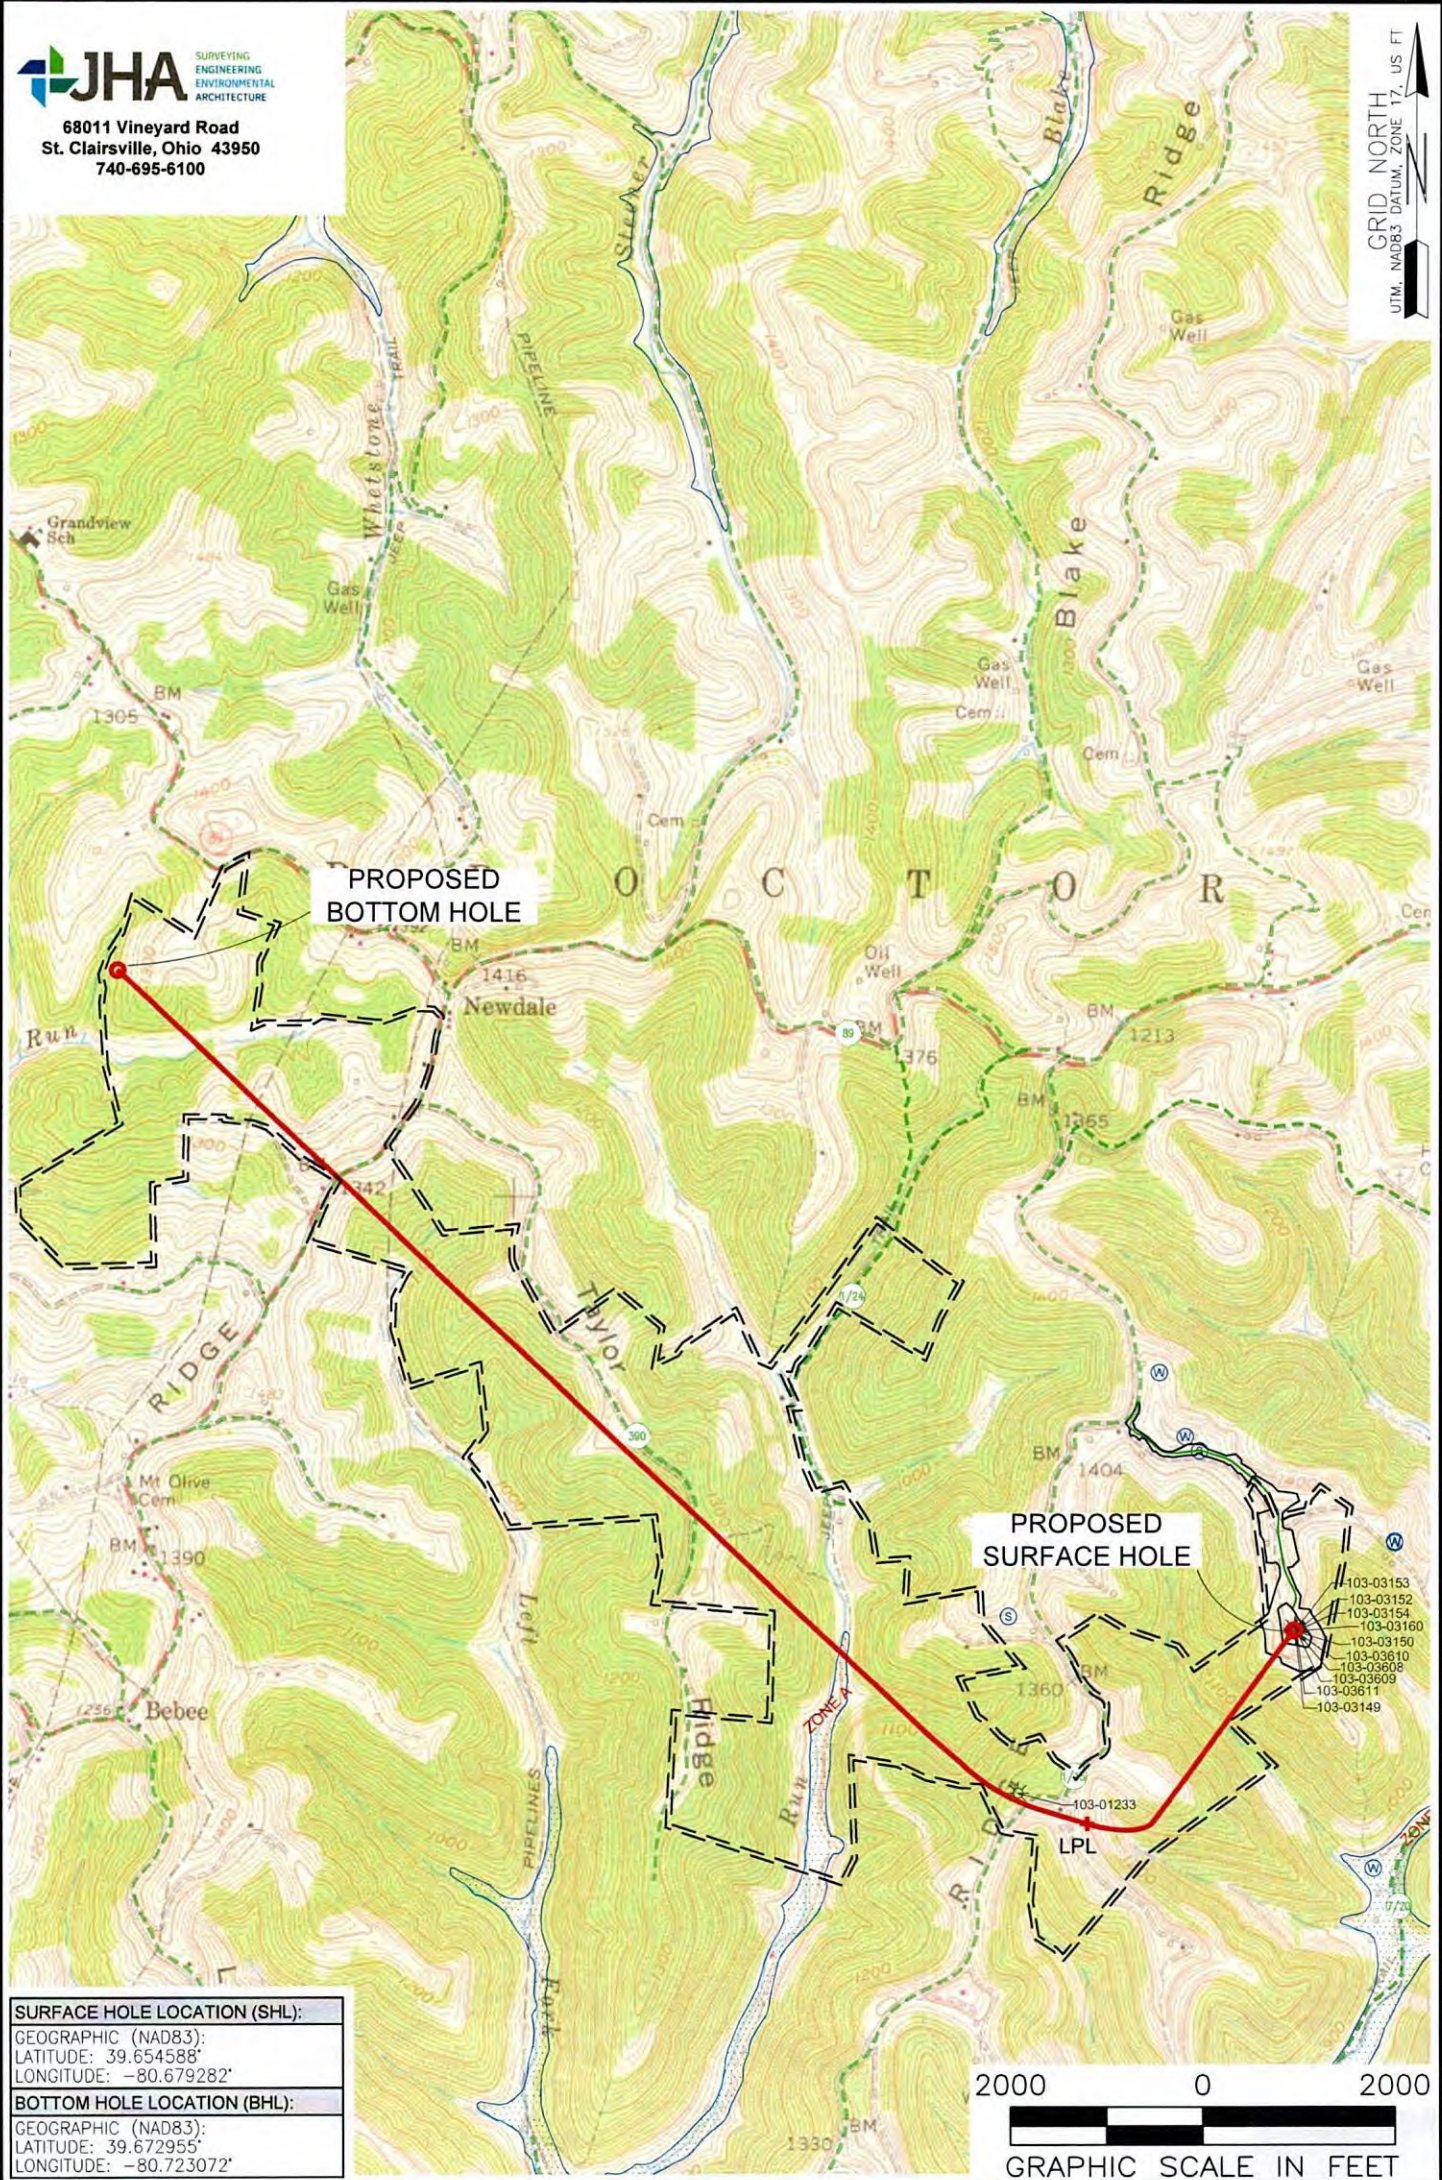

SURFACE HOLE LOCATION (SHL):
GEOGRAPHIC (NAD83):
LATITUDE: 39.654588°
LONGITUDE: -80.679282°
BOTTOM HOLE LOCATION (BHL):
GEOGRAPHIC (NAD83):
LATITUDE: 39.672955°
LONGITUDE: -80.723072°

- NOTES ON SURVEY**
1. SURFACE AND ROYALTY OWNER INFORMATION AND THEIR BOUNDARIES SHOWN HEREON WERE PLOTTED FROM DEEDS AND/OR TAX PARCEL MAPS PROVIDED BY CLIENT AND/OR FIELD LOCATIONS.
 2. THIS PLAT DOES NOT REPRESENT A BOUNDARY SURVEY OF THE PARCELS SHOWN HEREON.
 3. ALL INSETS ARE GRID NORTH UNLESS OTHERWISE DEPICTED.

- LEGEND:**
- PROPOSED SURFACE HOLE / BOTTOM HOLE
 - EXISTING / PRODUCING WELLHEAD
 - LPL
LANDING POINT LOCATION
 - FLOOD PLAIN
 - NATURAL WATERWAY
 - ACCESS ROAD
 - PUBLIC ROAD
 - ACCESS ROAD TO PREV. SITE
 - LEASE BOUNDARY
 - PROPOSED PATH

WELL OPERATOR: EXPAND OPERATING LLC		WELL (FARM) NAME: CONSTANCE TAYLOR WTZ		WELL # 601H	SERIAL # XXXX
ADDRESS: 1300 FORT PIERPONT DRIVE, SUITE 201, MORGANTOWN, WV 26508		COUNTY: WETZEL	CODE: 103	DISTRICT: PROCTOR	API # 47-103-XXXX
SURFACE OWNER: CONSTANCE A. TAYLOR		USGS 7 1/2 QUADRANGLE MAP NAME: WILEYVILLE, WV			

LATITUDE: 39°40'00" SURFACE HOLE (2000' SCALE)

3562'


LATITUDE: 39°42'30" BOTTOM HOLE (2000' SCALE)

4146'




68011 Vineyard Road
St. Clairsville, Ohio 43950
740-695-6100



LINE	BEARING	DISTANCE
L1	N33°38'28"E	962.48'
L2	N62°25'21"E	1389.91'

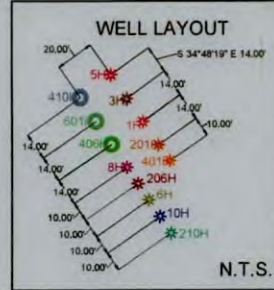

GRID NORTH
UTM, NAD83 DATUM, ZONE 17, US FT

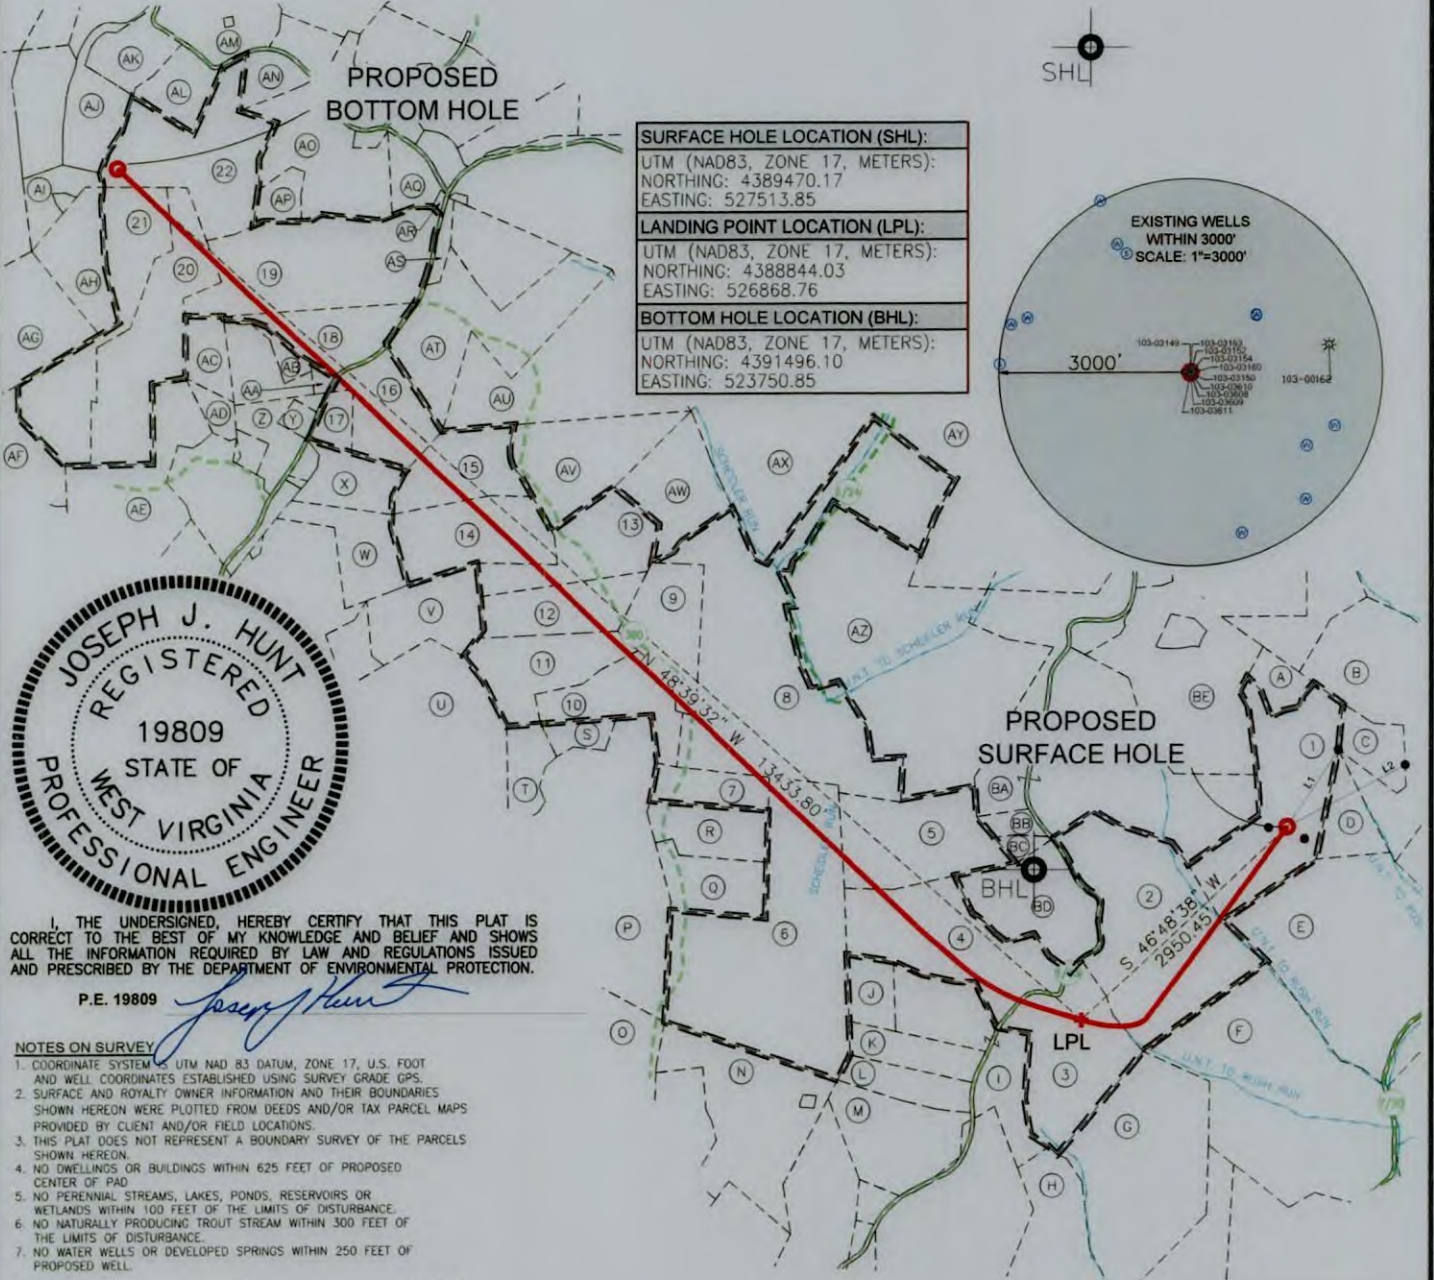

SURFACE HOLE LOCATION (SHL):
UTM (NAD83, ZONE 17, METERS):
NORTHING: 4389470.17
EASTING: 527513.85
LANDING POINT LOCATION (LPL):
UTM (NAD83, ZONE 17, METERS):
NORTHING: 4388844.03
EASTING: 526868.76
BOTTOM HOLE LOCATION (BHL):
UTM (NAD83, ZONE 17, METERS):
NORTHING: 4391496.10
EASTING: 523750.85

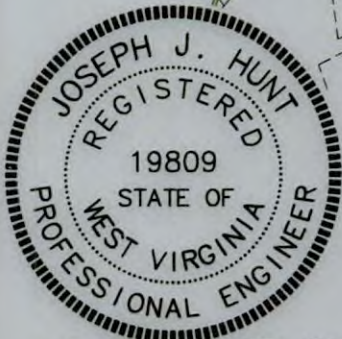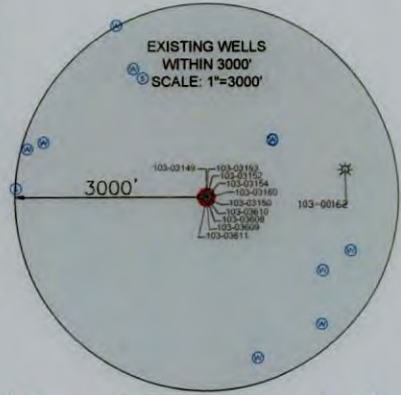

I, THE UNDERSIGNED, HEREBY CERTIFY THAT THIS PLAT IS CORRECT TO THE BEST OF MY KNOWLEDGE AND BELIEF AND SHOWS ALL THE INFORMATION REQUIRED BY LAW AND REGULATIONS ISSUED AND PRESCRIBED BY THE DEPARTMENT OF ENVIRONMENTAL PROTECTION.

P.E. 19809

NOTES ON SURVEY

- COORDINATE SYSTEM IS UTM NAD 83 DATUM, ZONE 17, U.S. FOOT AND WELL COORDINATES ESTABLISHED USING SURVEY GRADE GPS.
- SURFACE AND ROYALTY OWNER INFORMATION AND THEIR BOUNDARIES SHOWN HEREON WERE PLOTTED FROM DEEDS AND/OR TAX PARCEL MAPS PROVIDED BY CLIENT AND/OR FIELD LOCATIONS.
- THIS PLAT DOES NOT REPRESENT A BOUNDARY SURVEY OF THE PARCELS SHOWN HEREON.
- NO DWELLINGS OR BUILDINGS WITHIN 625 FEET OF PROPOSED CENTER OF PAD.
- NO PERENNIAL STREAMS, LAKES, PONDS, RESERVOIRS OR WETLANDS WITHIN 100 FEET OF THE LIMITS OF DISTURBANCE.
- NO NATURALLY PRODUCING TROUT STREAM WITHIN 300 FEET OF THE LIMITS OF DISTURBANCE.
- NO WATER WELLS OR DEVELOPED SPRINGS WITHIN 250 FEET OF PROPOSED WELL.

2000 0 2000



GRAPHIC SCALE IN FEET

COMPANY:

expand



(+) DENOTES LOCATION OF WELL ON UNITED STATES TOPOGRAPHIC MAPS

WVDEP
OFFICE OF OIL & GAS
601 57TH STREET
CHARLESTON, WV 25034

MINIMUM DEGREE OF ACCURACY: 1/200
PROVEN SURVEY SOURCE OF GRADE GPS ELEVATION: (NAVD 88, US FT)

CONSTANCE TAYLOR WTZ
OPERATOR'S WELL #: 601H
API WELL #: 47 103 03867
STATE COUNTY PERMIT

WELL TYPE: OIL ☐ WASTE DISPOSAL ☐ PRODUCTION ☒ DEEP ☐ GAS ☒ LIQUID INJECTION ☐ STORAGE ☐ SHALLOW ☒
WATERSHED: UPPER OHIO SOUTH
DISTRICT: PROCTOR COUNTY: WETZEL
SURFACE OWNER: CONSTANCE A. TAYLOR
OIL & GAS ROYALTY OWNER: CONSTANCE A. TAYLOR
ELEVATION: 1430.1'
QUADRANGLE: WILEYVILLE, WV
ACREAGE: ±43.5
ACREAGE: ±43.5
DRILL ☒ DRILL DEEPER ☐ REDRILL ☐ FRACTURE OR STIMULATE ☒ PLUG OFF OLD FORMATION ☐ PERFORATE NEW FORMATION ☐
CONVERT ☐ PLUG & ABANDON ☐ CLEAN OUT & REPLUG ☐ OTHER CHANGE ☐ (SPECIFY)
TARGET FORMATION: MARCELLUS
ESTIMATED DEPTH: 7436' TVD 21884' TMD

WELL OPERATOR: EXPAND OPERATING LLC
ADDRESS: 1300 FORT PIERPONT DRIVE, SUITE 201
CITY: MORGANTOWN STATE: WV ZIP CODE: 26508

DESIGNATED AGENT: BRITTANY WOODY
ADDRESS: 1300 FORT PIERPONT DRIVE, SUITE 201
CITY: MORGANTOWN STATE: WV ZIP CODE: 26508

LEGEND:

- PROPOSED SURFACE HOLE / BOTTOM HOLE
- EXISTING / PRODUCING WELLHEAD
- LPL: LANDING POINT LOCATION
- EXISTING WATER WELL
- EXISTING SPRING
- NATURAL WATERWAY
- SURVEYED BOUNDARY
- LEASE BOUNDARY
- PROPOSED PATH
- PUBLIC ROAD

REVISIONS:

DATE: 01-30-2026
API NO: 47-103-XXXXX
DRAWN BY: CJT
SCALE: 1" = 2000'
DRAWING NO: 2020-557
WELL LOCATION PLAT

WELL BORE TABLE FOR SURFACE/ROYALTY OWNERS		
TRACT	SURFACE OWNER (S) / ROYALTY OWNER (R)	TAX PARCEL
1	TAYLOR CONSTANCE A	12-18-05.0
TRACT	SURFACE OWNER	TAX PARCEL
2	BLAKE TYLER C	12-18-11.0
3	BLAKE TYLER C	12-18-17.0
4	CALDERWOOD DAVID R	12-18-9
5	JARRELL JEFFREY	12-18-1
6	COASTAL FOREST RESOURCES CO	12-18-8
7	MCABEE HARRY E & MICHAEL DAVID & SPEECE GARY JR	12-17-26
8	BLAKE BUSTER TERRY	12-14-30
9	MCABEE MICHAEL DAVID MCABEE HARRY E	12-14-29
10	BLAKE BUSTER & BARBARA A	12-17-13
11	BLAKE BUSTER & BARBARA A	12-14-36
12	MCABEE HARRY E & MICHAEL DAVID & SPEECE GARY JR	12-14-28
13	MCABEE HARRY E & MICHAEL DAVID & SPEECE GARY JR	12-14-19
14	MOLYNEAUX KEVIN R & JAMES L REGIS J	12-13-67
15	MOLYNEAUX KEVIN R & JAMES L REGIS J	12-13-49
16	OLSON MARY C & ROBERT JOHN	12-13-41.2
17	ANDERSON ANDREW & ALLISON	12-13-40
18	OLSON MARY C & ROBERT JOHN	12-13-41
19	OLSON MARY C & ROBERT JOHN	12-13-27
20	BURROUGH CONNIE S	12-13-38
21	BURROUGH CONNIE S	12-13-37
22	MARTIN CAROL	12-13-15.4

ADJOINING OWNERS TABLE		
TRACT	SURFACE OWNER	TAX PARCEL
A	TAYLOR CONSTANCE A	12-14-33.0
B	BECKER ERICK D & PHYLLIS	12-18-07.0
C	BECKER ERICK D & PHYLLIS M	12-18-07.1
D	BECKER ERICK D & PHYLLIS M	12-18-06.0
E	WELLS TIMOTHY N & STEPHANIE A	12-18-12.0
F	WELLS TIMOTHY N & STEPHANIE A	12-18-18.0
G	STRICKLINE R W & VIOLA	12-18-23
H	POSTLETHWAIT DONALD	12-18-27
I	FURBEE SAMUEL HRS	12-18-16
J	NORRIS PATRICK	12-18-13
K	FURBEE SAMUEL HRS	12-18-14
L	HENDERSON JOLENE ETAL	12-18-15
M	FURBEE SAMUEL HRS	12-18-22
N	INGRAM CLARA K	12-18-21
O	COASTAL FOREST RESOURCES CO	12-17-35
P	COASTAL FOREST RESOURCES CO	12-17-25
Q	WSD PROPERTIES LLC	12-17-28
R	WSD PROPERTIES LLC	12-17-27
S	BLAKE BUSTER & BARBARA A	12-17-12
T	COASTAL FOREST RESOURCES CO	12-17-24
U	WALTON CATHERINE C	12-17-11
V	MCDOWELL CATHERINE	12-13-69
W	JEFFERS RANDY T	12-13-66
X	BLAKE BRENT A	12-13-48
Y	BEATY JUSTEN	12-13-40.1
Z	DURIG WESLEY EUGENE	12-13-40.3
AA	BLAKE ROBERT L & RHONDA E	12-13-41.1
AB	BLAKE ROBERT L & RHONDA E	12-13-41.4
AC	GODDARD JAMES K	12-13-39.2
AD	DURIG WESLEY E & DEBORAH R	12-13-39
AE	MCGEE JOHN L II & OPAL R	12-13-39.3
AF	ABEL DONALD & SHERRY	12-13-47
AG	MASON GENELDA M ETAL	12-13-36
AH	GODDARD TODD E	12-13-26
AI	GODDARD TODD E	12-13-15.5
AJ	GODDARD TODD E	12-13-15.7
AK	GODDARD WAYNE EDWARD	12-13-15
AL	DPL ENTERPRISES LLC	12-13-15.3
AM	STILLION CLYDE V & LISA K	12-13-9
AN	HOHMAN JOSEPH	12-13-71
AO	GODDARD DWAYNE FREDERICK	12-13-16
AP	GODDARD DWAYNE FRED	12-13-16.4
AQ	SWN PRODUCTION COMPANY LLC	12-13-16.3
AR	UNKNOWN	
AS	TAYLOR JAMES S	12-13-28
AT	OLSON MARY C & ROBERT JOHN	12-13-42
AU	OLSON MARY C & ROBERT JOHN	12-14-17
AV	MCABEE HARRY E & MICHAEL DAVID & SPEECE GARY JR	12-14-18
AW	SPEECE GARY E JR	12-14-20
AX	BLAKE BUSTER	12-14-12.1
AY	HARTMAN JOHN	12-14-21.1
AZ	BLAKE KIP MARTIN & SANDRA K	12-14-31
BA	BLAKE KIP MARTIN & SANDRA K	12-18-4.1
BB	POSTLETHWAIT DAVID F & ROSANNE	12-18-3
BC	NORRIS PATRICK	12-18-2
BD	BLAKE TYLER C	12-18-10
BE	BLAKE RYAN ETAL	12-14-32.3

07/31/2026

REVISIONS:	COMPANY: 		
	OPERATOR'S CONSTANCE TAYLOR Wtz		DATE: 01-30-2026
	WELL #: 47-103-03867 601H		API NO: 47-103-XXXXX
			DRAWN BY: CJT
	DISTRICT: PROCTOR	COUNTY: WETZEL	SCALE: N/A
		STATE: Wv	DRAWING NO: 2020-557
			WELL LOCATION PLAT