


M

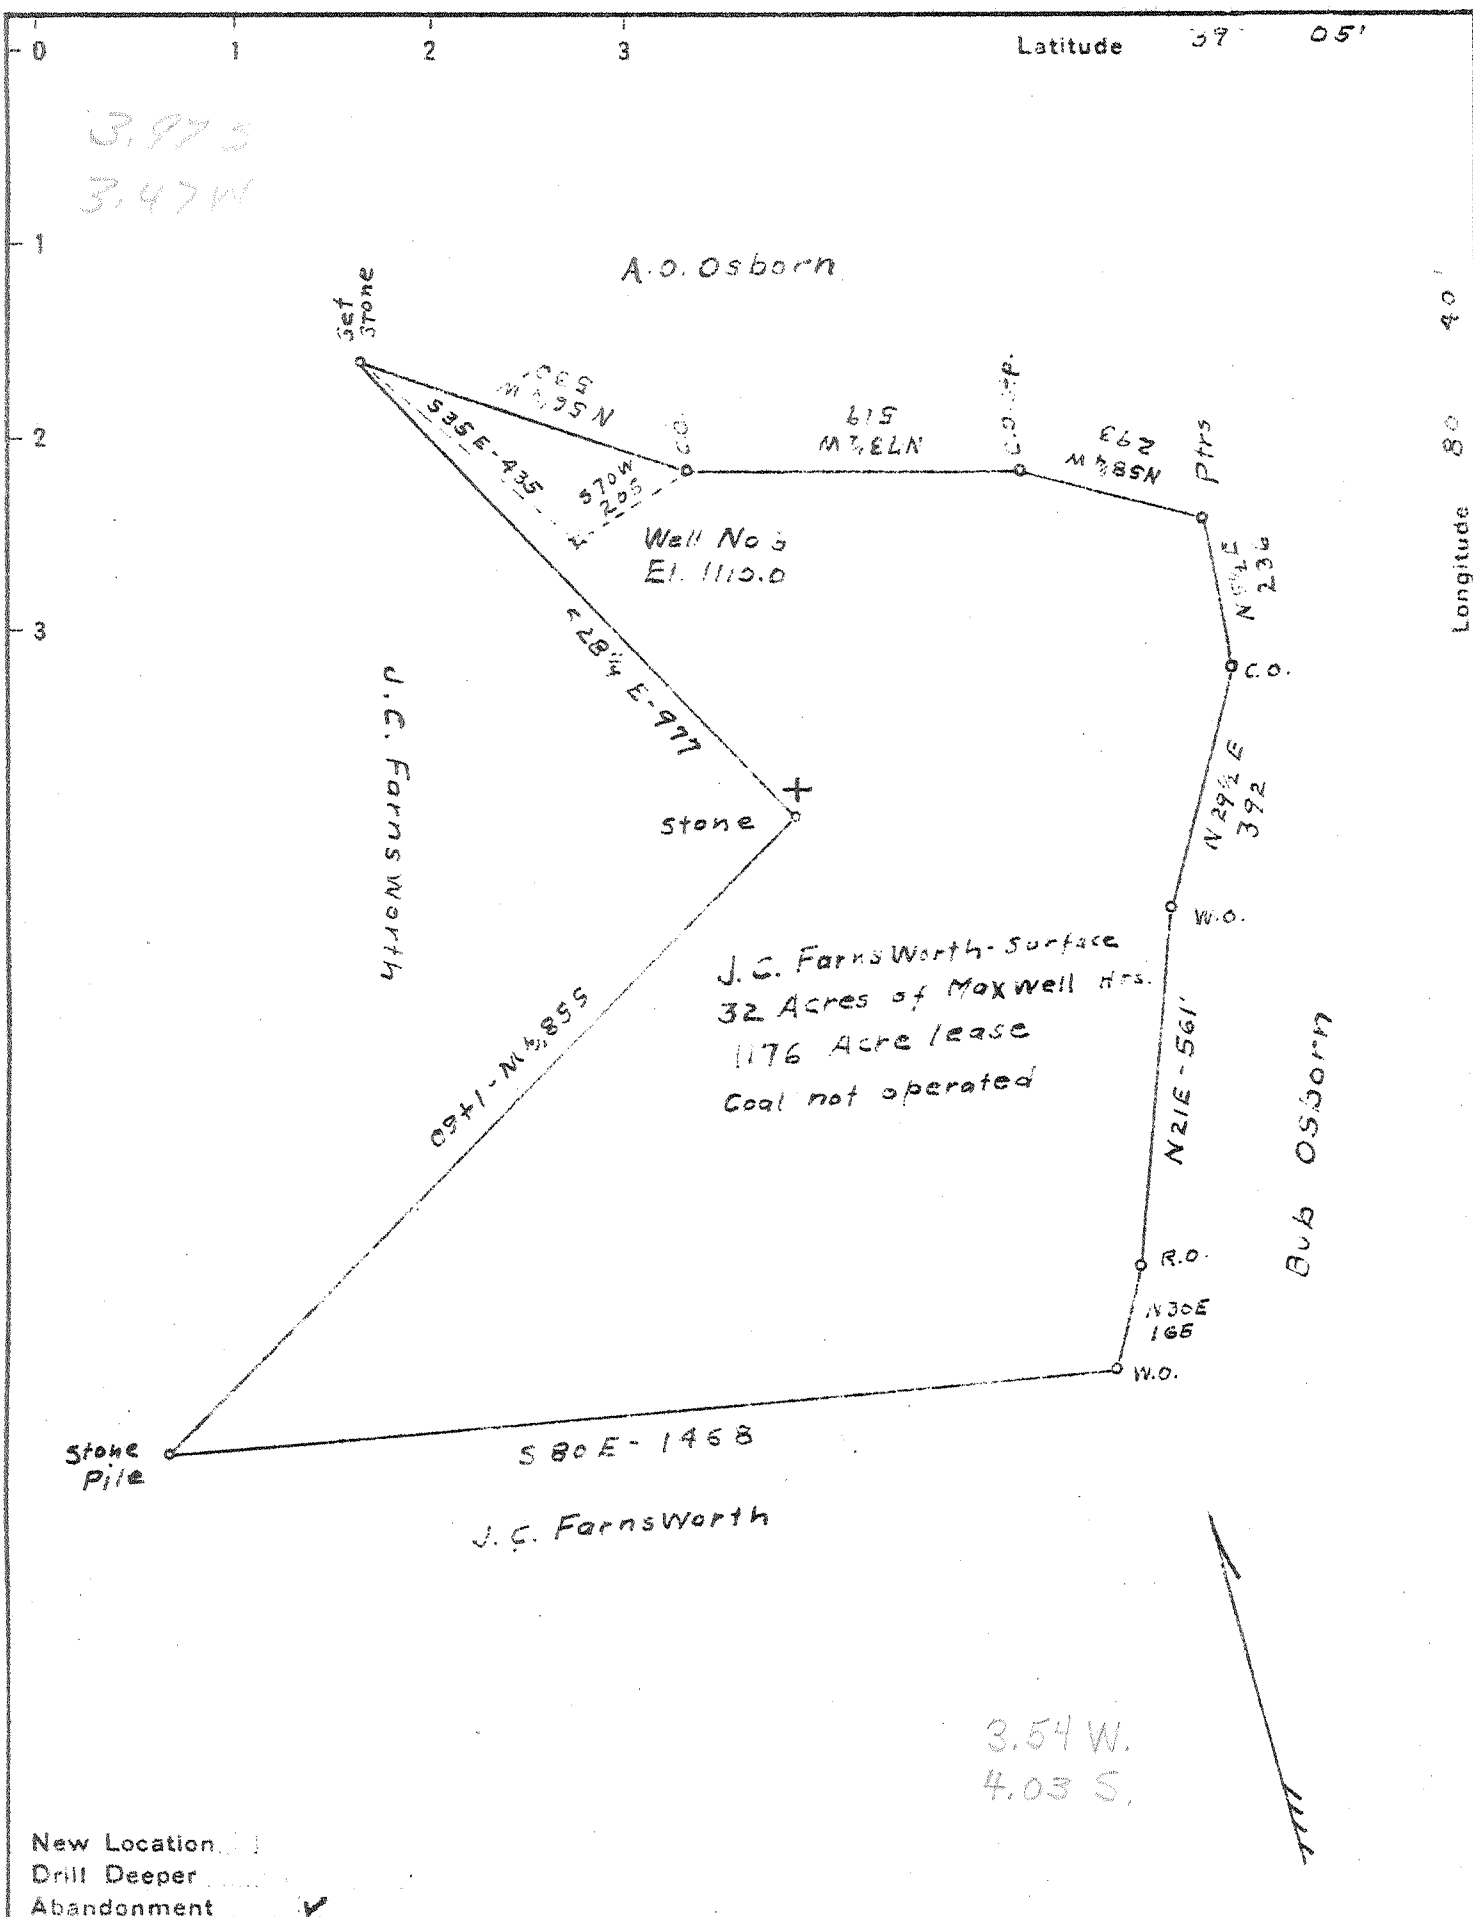

Company Mud Lick Oil & Gas Co.
 Address 612 Keystone Bldg. Pittsburg Pa.
 Farm J.C. Farnsworth
 Tract _____ Acres 32 Lease No. _____
 Well (Farm) No. Five Serial No. _____
 Elevation (Spirit Level) 1110.0
 Quadrangle Vadis
 County Gilmer District Troy
 Engineer C.O. Fenwig
 Engineer's Registration No. 811
 File No. _____ Drawing No. _____
 Date May 22 1945 Scale 1" = 300'

STATE OF WEST VIRGINIA
 DEPARTMENT OF MINES
 OIL AND GAS DIVISION
 CHARLESTON

WELL LOCATION MAP
 FILE NO. 616-145A

+ Denotes location of well on United States Topographic Maps, scale 1 to 62,500, latitude and longitude lines being represented by border lines as shown.

- Denotes one inch spaces on border line of original tracing.