


Latitude 38° 25'

Longitude 81° 25'

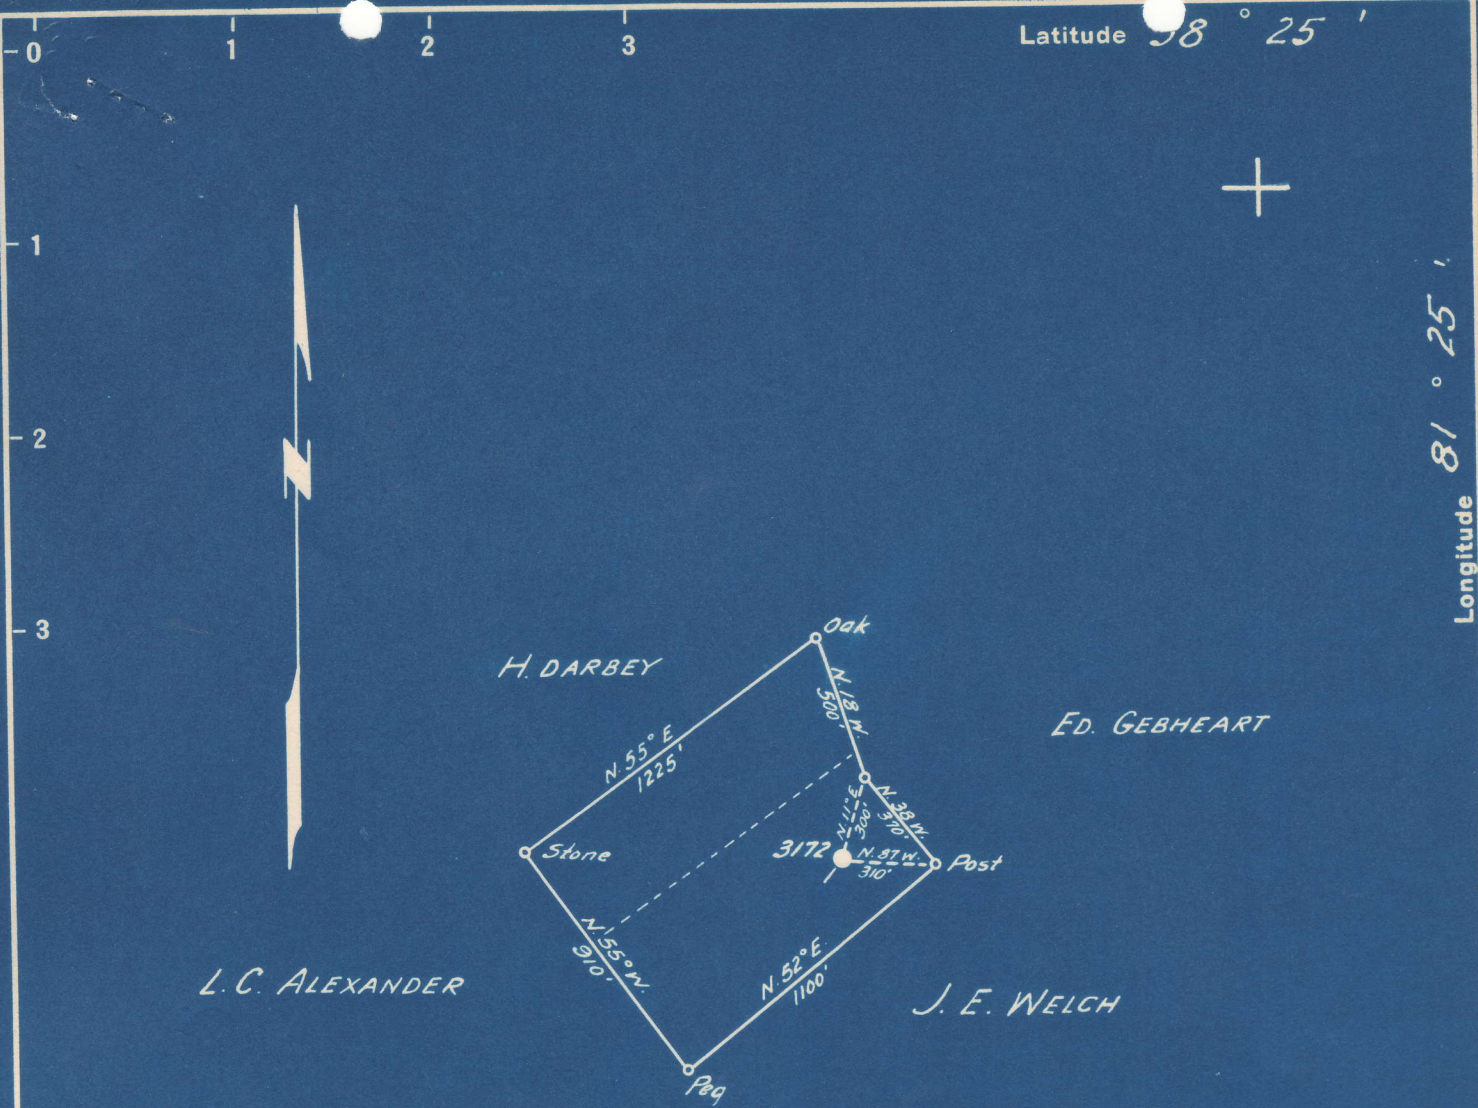

COAL NOT OPERATED

S. 0.96
W 1.12

New Location..
 Drill Deeper.....
 Abandonment.....

Company KREBS OIL CO., INC.
 Address CHAS. NAT. BANK BLDG., CHAS.
 Farm MARY P. ONG W.VA.
 Tract _____ Acres 21.5 Lease No. 27303
 Well (Farm) No. 1 Serial No. 3172
 Elevation (Spirit Level) 1160'
 Quadrangle CLENDENIN WC
 County KANAWHA District ELK
 Engineer C. G. KREBS C. G. Krebs
 Engineer's Registration No. 773
 File No. _____ Drawing No. _____
 Date 8-15-50 Scale 1" - 660'

STATE OF WEST VIRGINIA
 DEPARTMENT OF MINES
 OIL AND GAS DIVISION
 CHARLESTON

WELL LOCATION MAP
 FILE NO. KAN-755-A

+ Denotes location of well on United States Topographic Maps, scale 1 to 62,500, latitude and longitude lines being represented by border lines as shown.
 - Denotes one inch spaces on border line of original tracing.

6-6 110

755A

Elk District, Kanawha County, W. Va.
 By Krebs Oil Co., Box 213, Charleston, W. Va.
 Abandoned under permit Kan-.....-A?
 On 20 $\frac{1}{2}$ acres.
 Elevation, ' L.
 Drilling commenced Jan. 9, 1915; completed Feb. 18, 1915.
 8 $\frac{1}{4}$ " casing, 770' (pulled); 6 $\frac{5}{8}$ ", 1758'.
 Oil well. Record to Dept. of Mines stamped Aug. 24, 1950.
 Record to RCT from Mrs. Griffith Nov. 18, 1950. Old File No. 1497.

	Top.	Bottom.
Red mud	0	90
Sand	90	136
Slate	136	140
Sand	140	156
Slate	156	190
Sand	190	257
Slate	257	289
Lime	289	315
Sand	315	350
Slate	350	357
Lime	357	364
Slate	364	367
Lime	367	390
Sand	390	430
Slate	430	436
Lime	436	447
Sand	447	474
Slate	474	504
Sand	504	535
Slate	535	543
Lime	543	568
Sand	568	610
Slate	610	624
Lime	624	637
Slate	637	641
Sand	641	670
Slate	670	700
Lime	700	720
Sand	720	752
Slate	752	768
Lime	768	804
Slate	804	830
Lime	830	840
Sand	840	881
Slate	881	915
Sandy lime	915	957
Slate	957	1005
Salt Sand (Hole full water, 1155')	1005	1251
Break	1251	1258
Sand	1258	1269
Break	1269	1271
Sand	1271	1285
Break	1285	1288
Sand	1288	1447
Break	1447	1449
Salt Sand	1449	1557

(OVER)



STATE OF WEST VIRGINIA
DEPARTMENT OF MINES
OIL AND GAS DIVISION

1497

WELL RECORD

Permit No. KAN-755-A

Oil or Gas Well X (KIND)


Company Krebs Oil Company
Address Box 213, Charleston, W.Va.
Farm Mary P. Ong Acres 20 1/2
Location (waters) _____
Well No. 1 (one) Elev. _____
District Elk County Kanawha
The surface of tract is owned in fee by _____
Address _____
Mineral rights are owned by _____
Address _____

Casing and Tubing	Used in Drilling	Left in Well	Packers
Size			Kind of Packer
16			
13			Size of
10			
8 1/4	770'	--	Depth set
6 5/8	1758'	1758'	
5 3/16			Perf. top
3			Perf. bottom
2			Perf. top
Liners Used			Perf. bottom

Drilling commenced January 9, 1915
Drilling completed February 18, 1915
Date Shot _____ From _____ To _____
With _____
Open Flow _____ /10ths Water in _____ Inch
_____ /10ths Merc. in _____ Inch
Volume _____ Cu. Ft.
Rock Pressure _____ lbs. _____ hrs.
Oil _____ bbls., 1st 24 hrs.
Fresh water _____ feet _____ feet
Salt water _____ feet _____ feet

CASING CEMENTED _____ SIZE _____ No. Ft. _____ Date _____
COAL WAS ENCOUNTERED AT _____ FEET _____ INCHES
_____ FEET _____ INCHES _____ FEET _____ INCHES
_____ FEET _____ INCHES _____ FEET _____ INCHES

Formation	Color	Hard or Soft	Top	Bottom	Oil, Gas or Water	Depth Found	Remarks
Red Mud			00	90'			
Sand			90	136			
Slate			136	140			
Sand			140	156			
Slate			156	190			
Sand			190	257			
Slate			257	289			
Lime			289	315			
Sand			315	350			
Slate			350	357			
Lime			357	364			
Slate			364	367			
Lime			367	390			
Sand			390	430			
Slate			430	436			
Lime			436	447			
Sand			447	474			
Slate			474	504			
Sand			504	536			
Slate			536	543			
lime			543	568			
Sand			568	610			
Slate			610	624			
Lime			624	637			
Slate			637	641			
Sand			641	670			
Slate			670	700			
Lime			700	720			
Sand			720	752			
Slate			752	768			
Lime			768	804			
Slate			804	830			
Lime			830	840			
Sand			840	881			
Slate			881	915			
Sandy Lime			915	957			
Slate			957	1005			
Salt Sand			1005	1251			

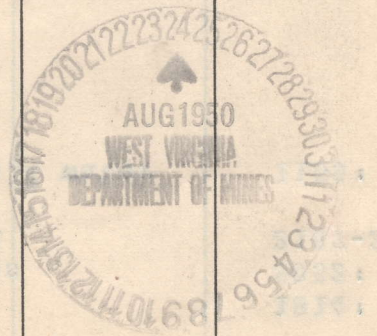

Formation	Color	Hard or Soft	Top	Bottom	Oil, Gas or Water	Depth Found	Remarks
Break			1251	1256	Gas		1814'
Sand			1258	1269	More Gas		2052'
Break			1269	1271	1st Oil		2167-2162'
Sand			1271	1285			
Break			1285	1288	Hole full water		1155'
Sand			1288	1447			
Break			1447	1449			
Salt Sand			1449	1557			
Slate			1557	1569			
Red Rock			1569	1585			
Slate			1585	1592			
Red Rock			1592	1614			
Slate			1614	1623			
Red Rock			1623	1654			
Maxon Sand			1654	1674			
Slate			1674	1687			
Little Lime			1687	1726			
Break			1726	1733			
Lime Shells			1733	1739			
Pencil Cave			1739	1746			
Big Lime			1746	1892			
Injun Sand			1892	1899			
Shale and Slate			1899	1927			
Red Rock			1927	1962			
Lime			1962	1969			
Sand			1969	2075			
Slate			2075	2077			
Weir Sand			2077	2162			
TOTAL DEPTH	- - -	- - -	2170'				

Date _____, 19____

APPROVED _____, Owner

By _____

(Title)