


RAMSBURG #2H

LATITUDE 39°05'00"

LONGITUDE 80°42'30"

LAT. 39°03'19.1"

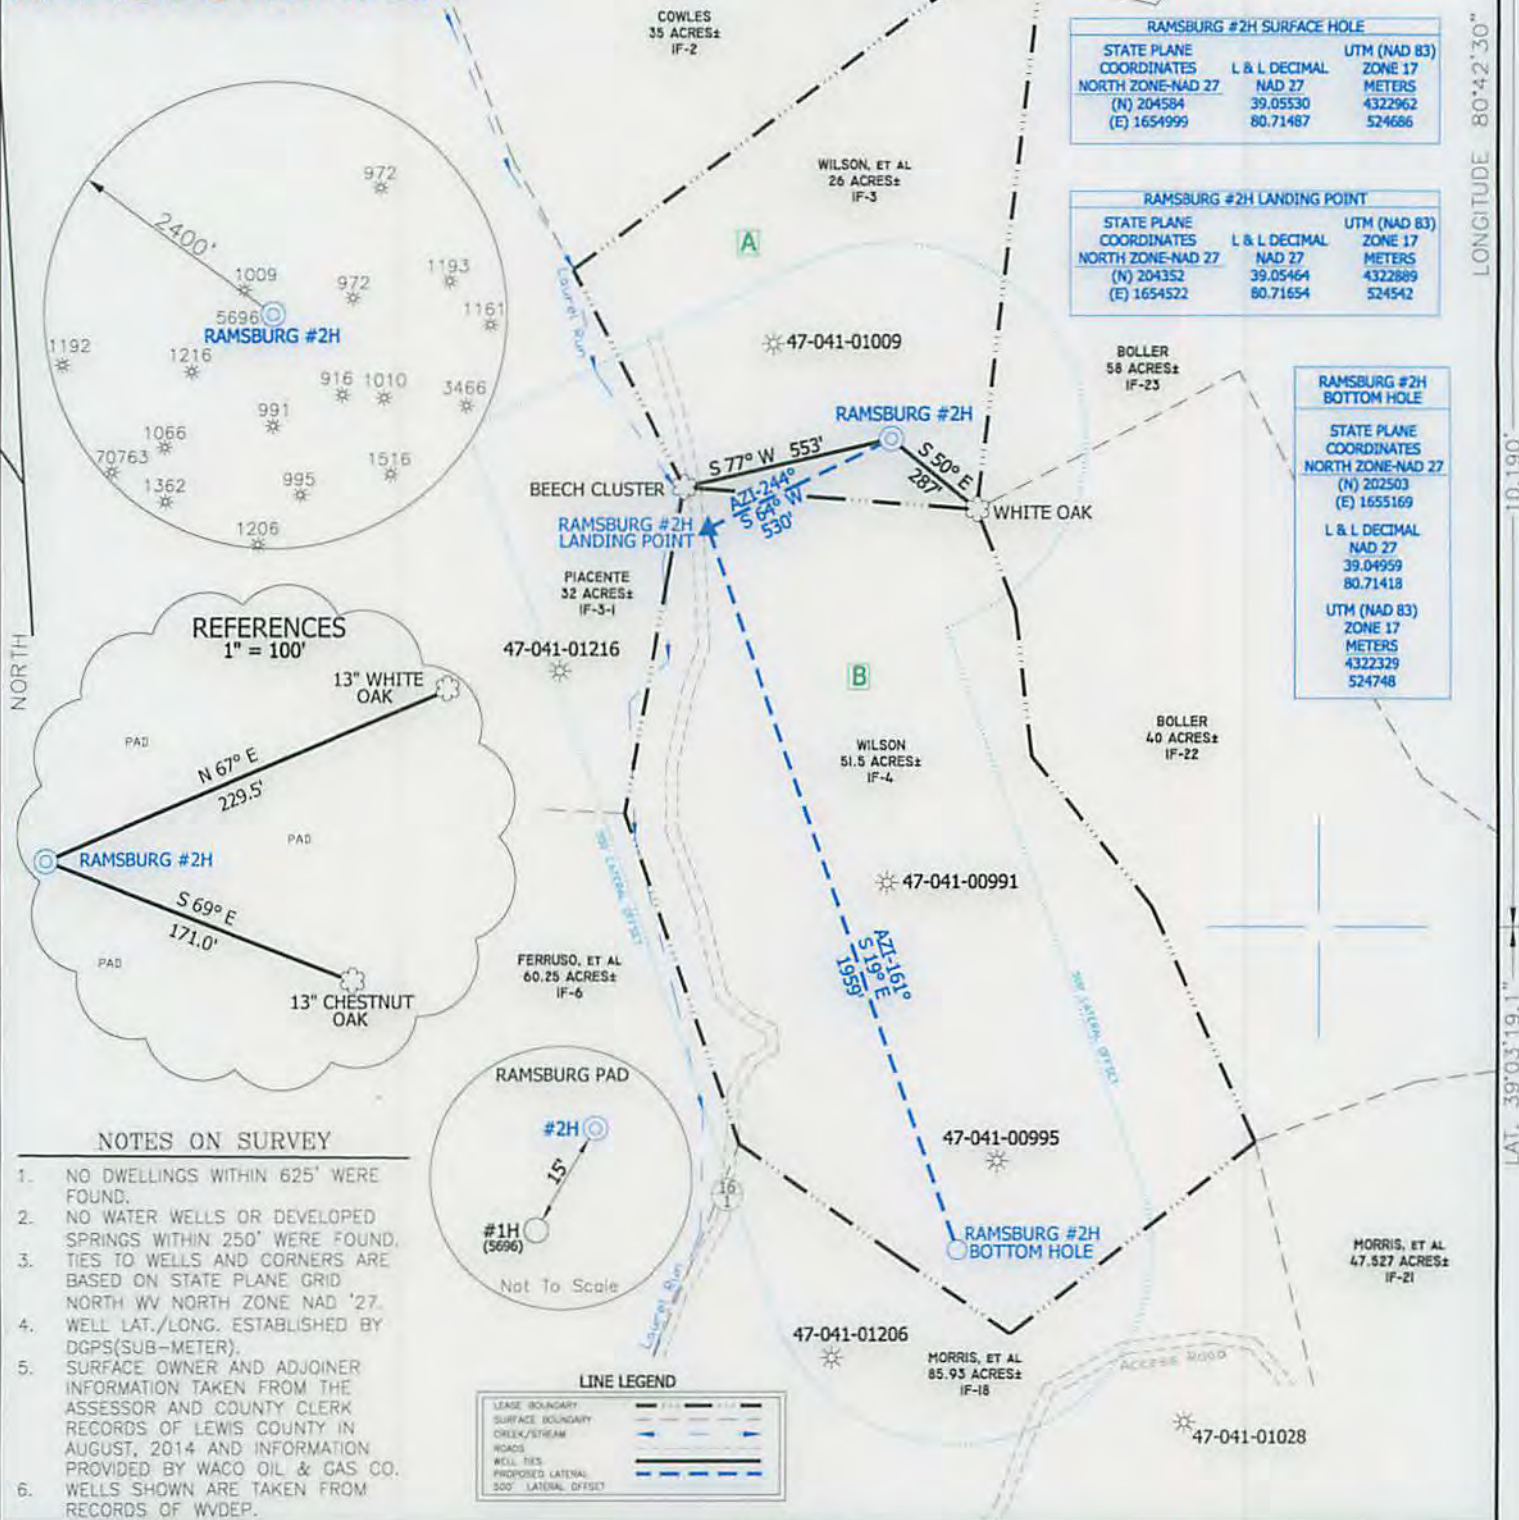

I THE UNDERSIGNED, HEREBY CERTIFY THAT THIS PLAT IS CORRECT TO THE BEST OF MY KNOWLEDGE AND BELIEF AND SHOWS ALL THE INFORMATION REQUIRED BY LAW AND THE RULES ISSUED AND PRESCRIBED BY THE DEPARTMENT OF ENVIRONMENTAL PROTECTION.



(+) DENOTES LOCATION OF WELL ON UNITED STATES TOPOGRAPHIC MAPS.
 DATE DECEMBER 2, 20 14
 OPERATORS WELL NO. RAMSBURG #2H
 API WELL NO. 47-041-05697H
 STATE COUNTY PERMIT

P.S. 834
 HUPP Surveying & Mapping
 P.O. Box 647 Grantsville, WV 26147
 (304) 354-7035 EMAIL: hupp@frontiernet.net

MINIMUM DEGREE OF ACCURACY 1/200 FILE NO. W2356 (BK75-1)
 PROVEN SOURCE OF ELEVATION DGPS (SUBMETER) SCALE 1" = 500'

STATE OF WEST VIRGINIA
 DIVISION OF ENVIRONMENTAL PROTECTION
 OFFICE OF OIL AND GAS

WELL TYPE : OIL GAS LIQUID INJECTION _____ WASTE DISPOSAL _____ IF "GAS" PRODUCTION STORAGE _____ DEEP _____ SHALLOW

LOCATION :
 ELEVATION 1,072' WATERSHED LAUREL RUN
 DISTRICT FREEMANS CREEK COUNTY LEWIS QUADRANGLE VADIS 7.5'

SURFACE OWNER BRAD WILSON, et al ACREAGE 26.0±
 ROYALTY OWNER INGEBORG RAMSBURG, et al LEASE ACREAGE 78±

PROPOSED WORK :
 DRILL CONVERT _____ DRILL DEEPER _____ REDRILL _____ FRACTURE OR STIMULATE PLUG OFF OLD FORMATION _____ PERFORATE NEW FORMATION _____ PLUG AND ABANDON _____ CLEAN OUT AND REPLUG _____ OTHER _____


PHYSICAL CHANGE IN WELL (SPECIFY) _____ TARGET FORMATION INJUN
 ESTIMATED DEPTH TVD-1,950' MD-4,440'

WELL OPERATOR WACO OIL & GAS CO., INC. DESIGNATED AGENT STEPHEN E. HOLLOWAY
 ADDRESS P.O. BOX 397 GLENVILLE, WV 26351 ADDRESS P.O. BOX 397 GLENVILLE, WV 26351

08/28/2015

COUNTY NAME PERMIT

Waco Oil & Gas Co. Inc. RAMSBURG #2H

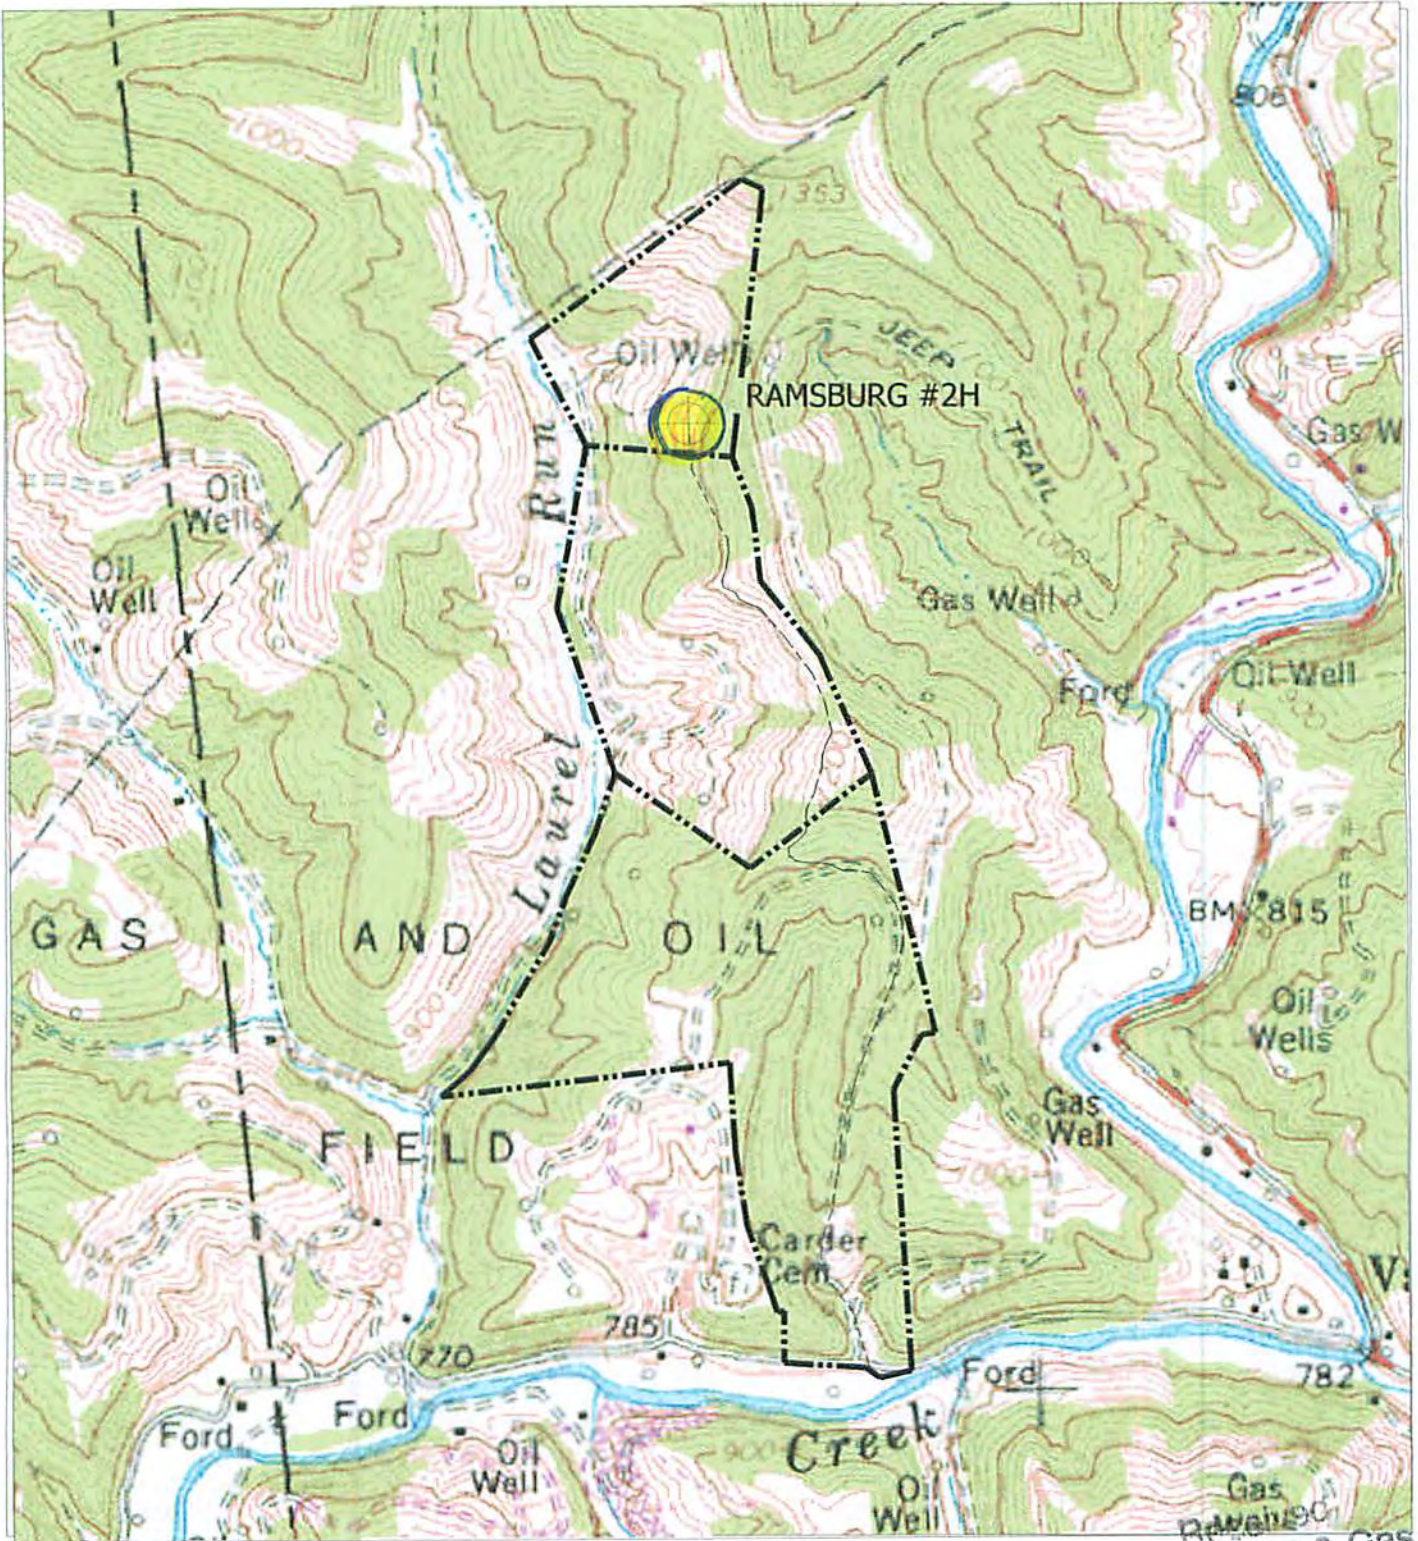

NORTH

HUPP Surveying & Mapping

P.O. BOX 647 GRANTSVILLE, WV 26147
PH: (304) 354-7035 E-MAIL: hupp@frontiernet.net

1" = 1000'
VADIS 7.5'

Waco Oil & Gas Co., Inc.
P.O. Box 397
Glenville, WV 26351

Office of Oil & Gas

JUL 27 2015

08/28/2015