


Latitude 39° 05'

Longitude 80° 25'

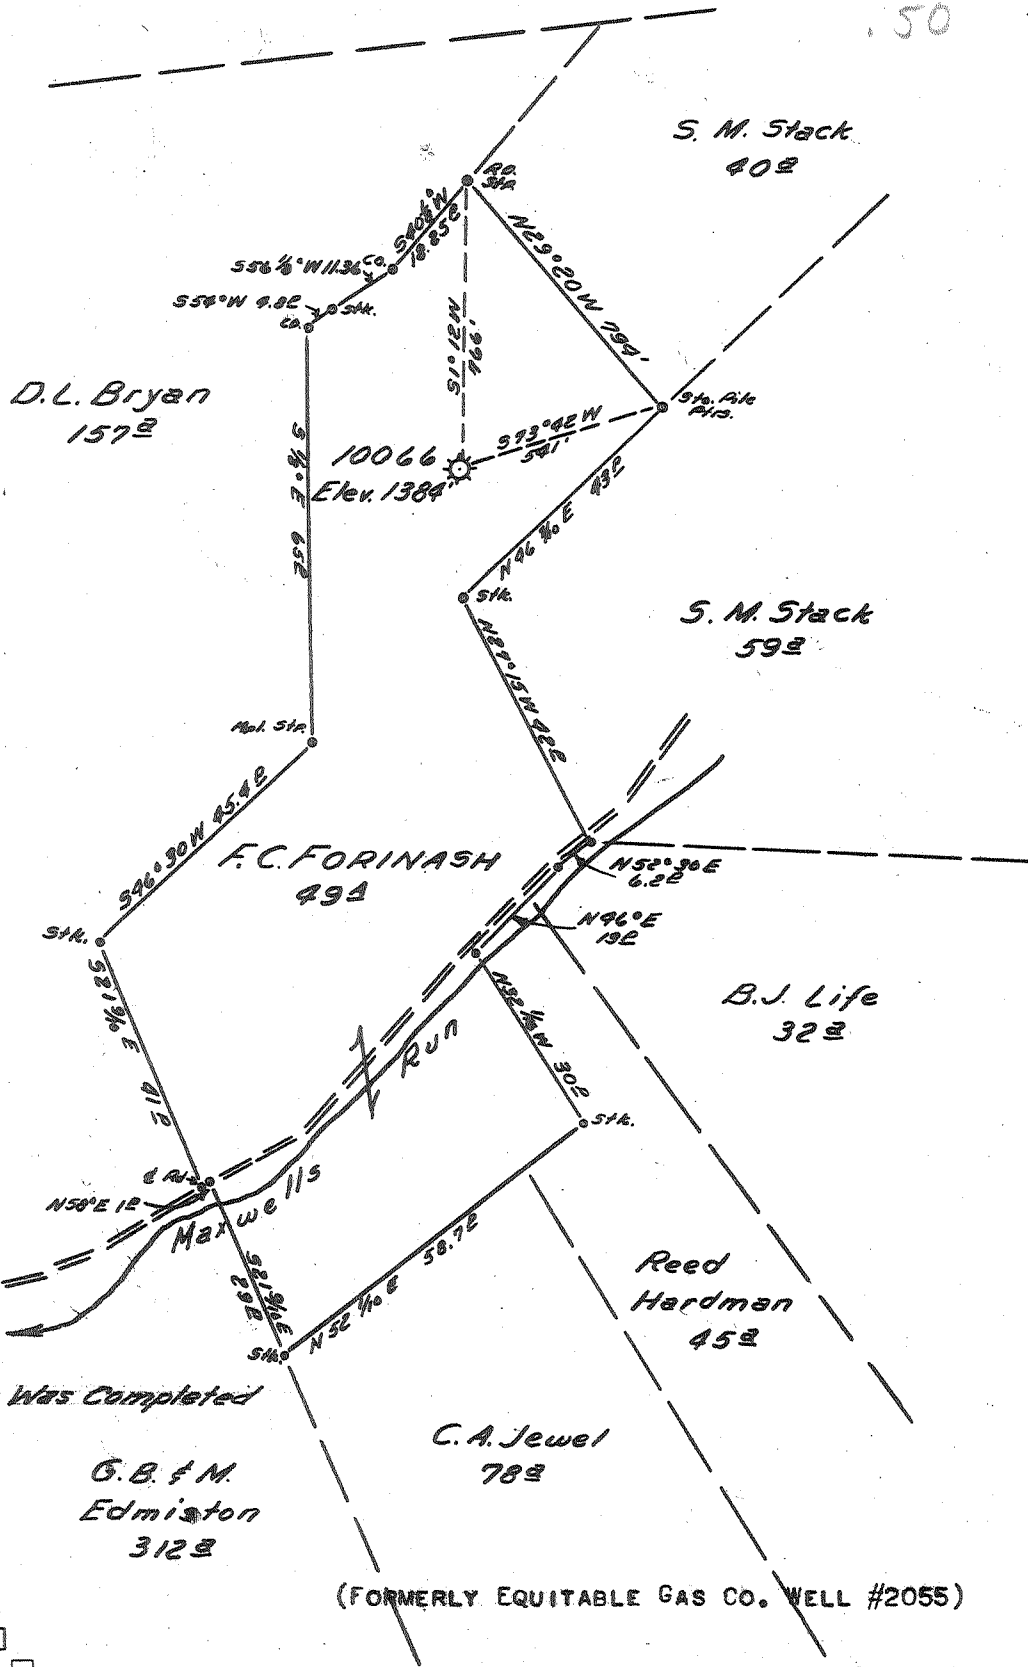

NOTE:
 This Survey Was Completed
 11-22-57

- New Location...
- Drill Deeper.....
- Abandonment.....

MAP SHEET 57, 5-27E-10, F.B. 1182, P. 36-37

Company	HOPE NATURAL GAS CO.
Address	CLARKSBURG, W.V.A.
Farm	F. C. FORINASH
Tract	Acres 49 Lease No. 67292
Well (Farm) No.	Serial No. 10066
Elevation (Spirit Level)	1384'
Quadrangle	WESTON SW
County	LEWIS District HACKERS CRK.
Engineer	Guy H. Bradley
Engineer's Registration No.	2425
File No.	Drawing No.
Date	11-22-57 Scale 1" = 30 P.

STATE OF WEST VIRGINIA
 DEPARTMENT OF MINES
 OIL AND GAS DIVISION
 CHARLESTON

WELL LOCATION MAP
 FILE NO. LEW-767-A

+ Denotes location of well on United States Topographic Maps, scale 1 to 62,500, latitude and longitude lines being represented by border lines as shown.
 - Denotes one inch spaces on border line of original tracing.