


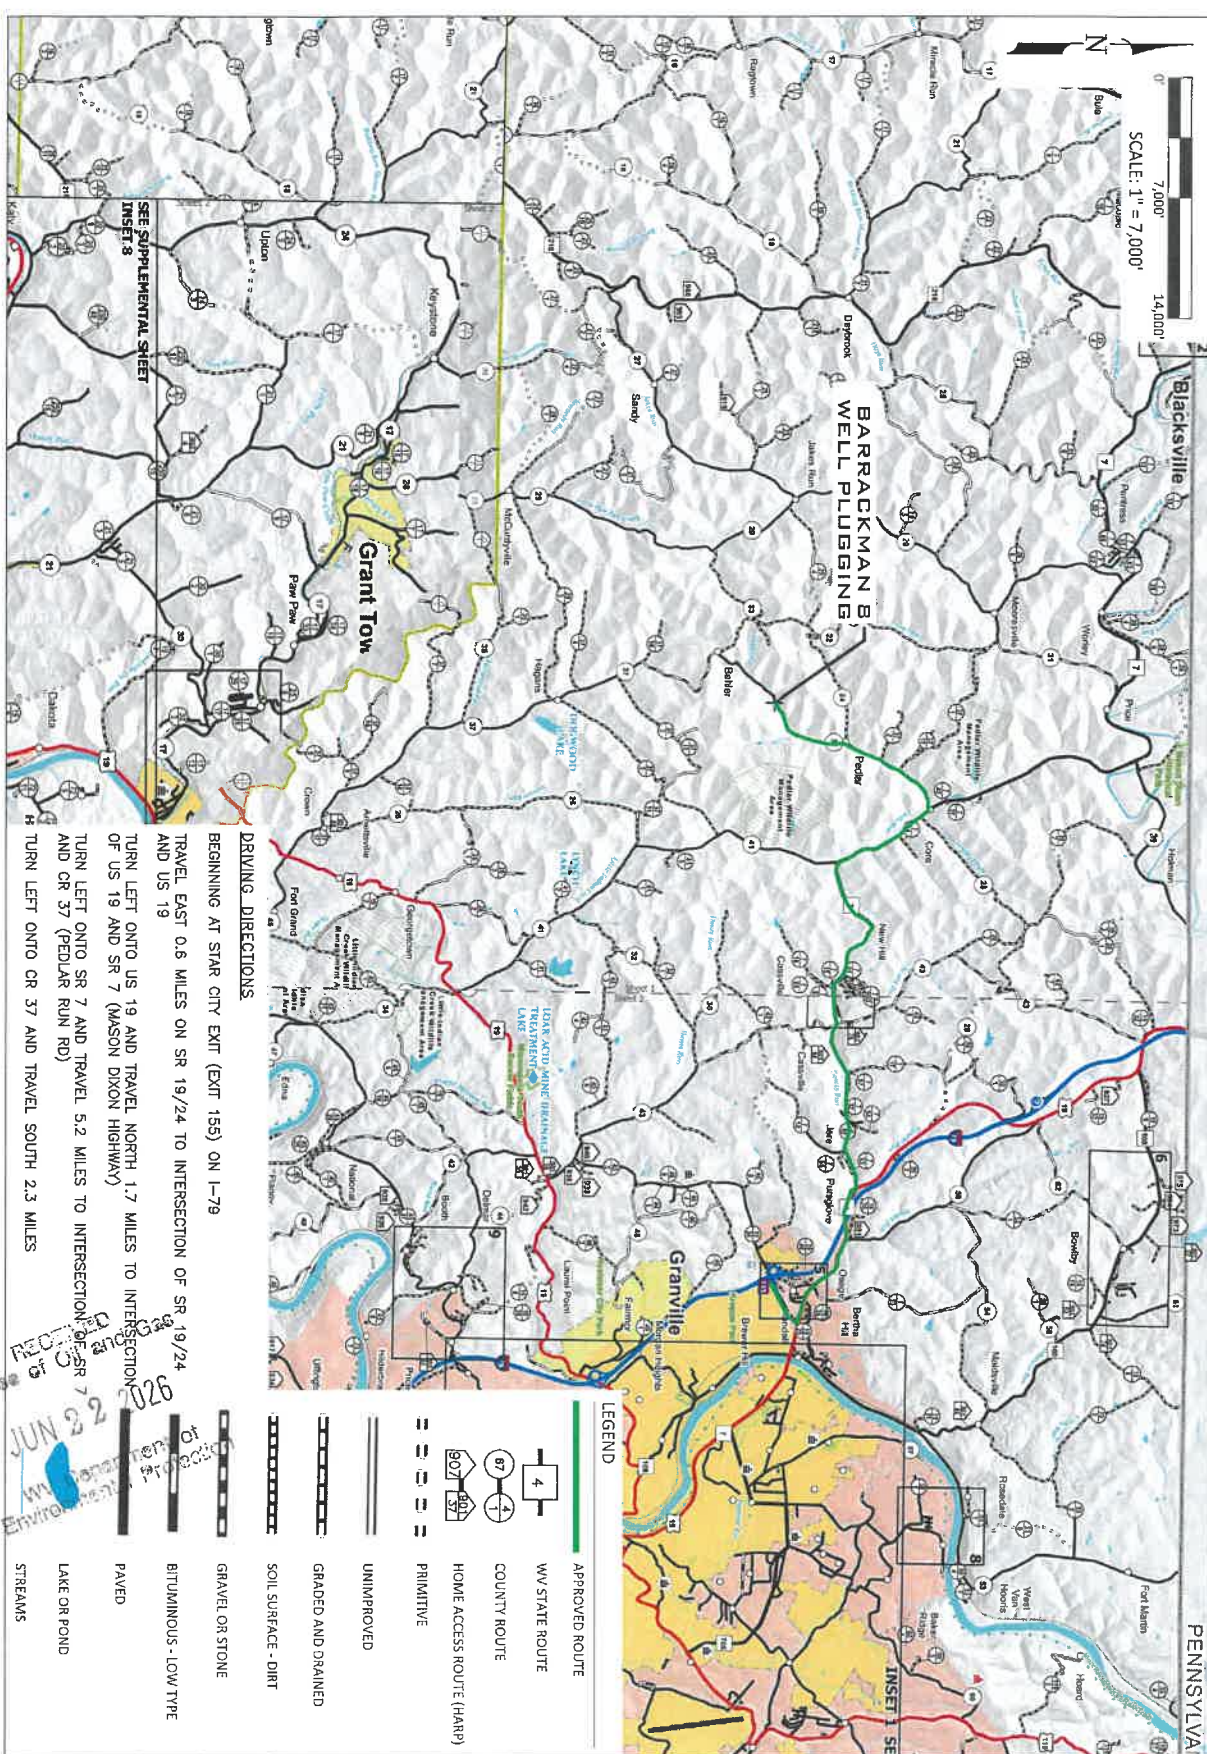

DRIVING DIRECTIONS

BEGINNING AT STAR CITY EXT (EXT 155) ON I-79
 TRAVEL EAST 0.6 MILES ON SR 19/24 TO INTERSECTION OF SR 19/24
 AND US 19
 TURN LEFT ONTO US 19 AND TRAVEL NORTH 1.7 MILES TO INTERSECTION
 OF US 19 AND SR 7 (MASON DIXON HIGHWAY)
 TURN LEFT ONTO SR 7 AND TRAVEL 5.2 MILES TO INTERSECTION OF SR 7
 AND CR 37 (PEDLAR RUN RD)
 TURN LEFT ONTO CR 37 AND TRAVEL SOUTH 2.3 MILES

LEGEND

	APPROVED ROUTE
	WV STATE ROUTE
	COUNTY ROUTE
	HOME ACCESS ROUTE (HARP)
	PRIMITIVE
	UNIMPROVED
	GRADED AND DRAINED
	SOIL SURFACE - DIRT
	GRAVEL OR STONE
	BITUMINOUS - LOW TYPE
	PAVED
	LAKE OR POND
	STREAMS

	SCALE: AS SHOWN	
	DATE: 5/20/26	AS SHOWN
	DRAWN: JWP	BLB
	CHKD: BLB	ZMD
Haul Route to Barrackman 8 Well Plugging Monongalia County, West Virginia Northeast Natural Energy, LLC		APPD: ZMD
PROJECT NO./ DASH NO. 2604-005	TASK NO. 1	DRAWING NO. 1
REV		

08/21/2026

**NNE
Resources LLC**
Proposed Plugging of
BARRACKMAN 8 (061-00991)
Clay District
Monongalia County, WV

TOP HOLE (NAD 83)
N) 420314.7
E) 1791706.6
LAT.) 39°39'08.2"
LONG.) 80°07'40.5"
DEC. LAT.) 39.652288
DEC. LONG.) 80.127907

TOP HOLE (NAD 27)
N) 420277.6
E) 1823143.4
LAT.) 39°39'07.9"
LONG.) 80°07'41.2"
DEC. LAT.) 39.652207
DEC. LONG.) 80.128114

TOP HOLE (UTM NAD 83)
N) 4389529.1
E) 574818.4

BLACKSVILLE QUAD.
OSAGE WV. QUAD.

BARRACKMAN 8
061-00991

061-00992

CHRISTOPHER PAUL EDDY
& CAROL A. TENNANT
94.608 TOTAL ACRES
WB 197, PG 202
TAX MAP AND PARCEL
4-15-17.3

061-00988

NOTES:

1. PARCEL BOUNDARIES AS SHOWN ON THIS
PLAT WERE TAKEN FROM DEEDS, TAX MAPS AND
FIELD EVIDENCE. A FULL BOUNDARY SURVEY FOR
THESE PARCELS IS NOT EXPRESSED NOR IMPLIED.


BOORD BENCHEK and ASSOC., INC.
Engineering, Surveying, Construction,
and Mining Services
Southpointe, PA 15317 Phone: 724-746-1055

0 600 1200 1800
SCALE 1" = 600'

MAY 11, 2026

08/21/2026

BARRACKMAN 8
PERMIT NUMBER: 47-061-00991
(NAD 83)
LAT: 39.65229°
LON: -80.12791°

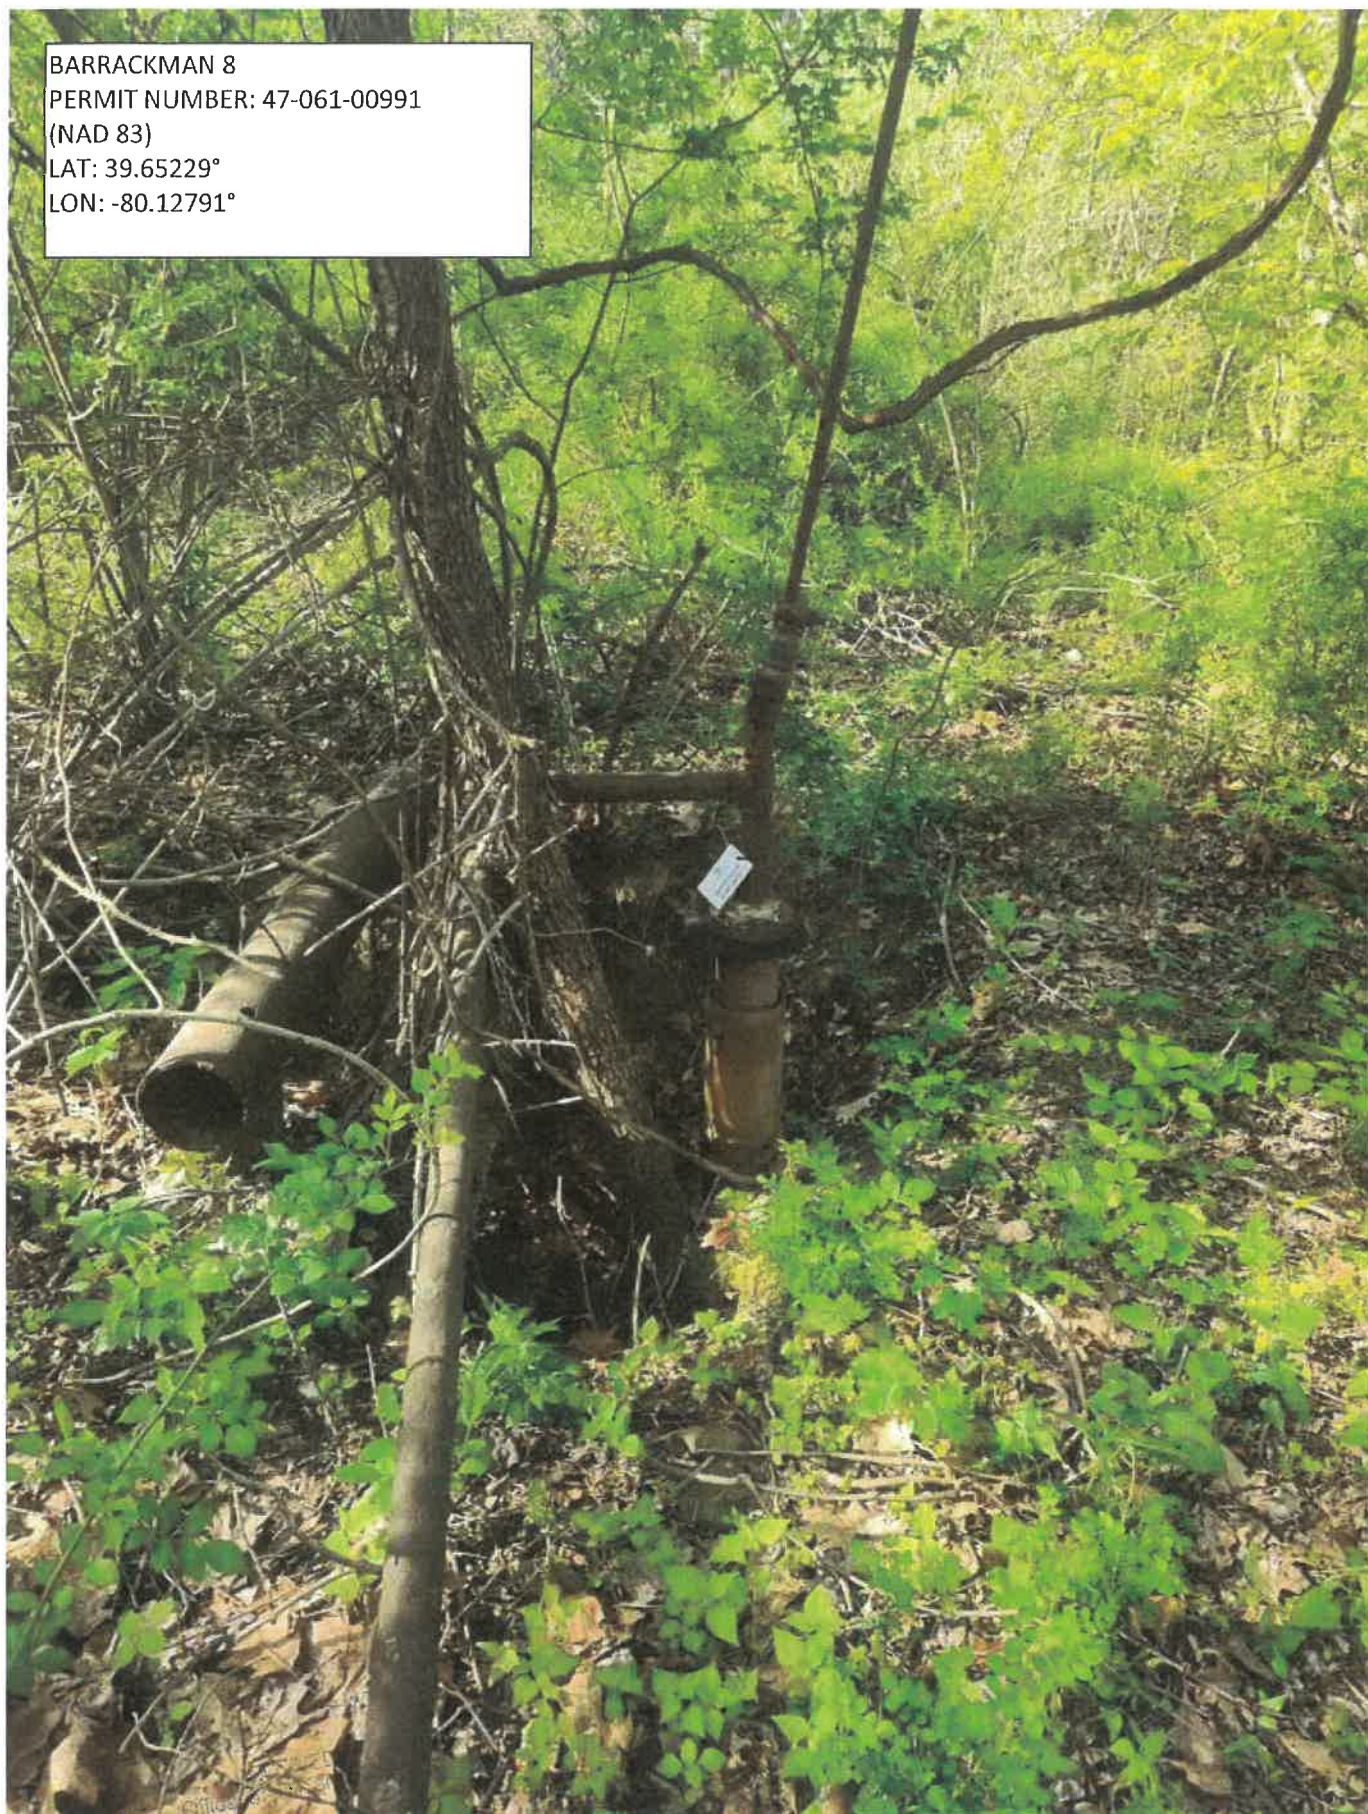

JUN 22 2026
WV Department of
Environmental Protection

08/21/2026

WW-7
8-30-06



West Virginia Department of Environmental Protection
Office of Oil and Gas

WELL LOCATION FORM: GPS

API: 47 061 00991 WELL NO.: 8
FARM NAME: Barrackman
RESPONSIBLE PARTY NAME: NNE Resources LLC
COUNTY: Monongalia DISTRICT: Clay
QUADRANGLE: Blacksville
SURFACE OWNER: Christopher Paul Eddy & Carol A. Tennant
ROYALTY OWNER: Emory Peak Minerals, LLC, Et al.
UTM GPS NORTHING: 4389529.1
UTM GPS EASTING: 574818.4 GPS ELEVATION: 1220'

The Responsible Party named above has chosen to submit GPS coordinates in lieu of preparing a new well location plat for a plugging permit or assigned API number on the above well. The Office of Oil and Gas will not accept GPS coordinates that do not meet the following requirements:


1. Datum: NAD 1983, Zone: 17 North, Coordinate Units: meters, Altitude: height above mean sea level (MSL) – meters.
2. Accuracy to Datum – 3.05 meters
3. Data Collection Method:

Survey grade GPS ☒ : Post Processed Differential _____
Real-Time Differential ☒

Mapping Grade GPS _____ : Post Processed Differential _____
Real-Time Differential _____

4. Letter size copy of the topography map showing the well location.

I the undersigned, hereby certify this data is correct to the best of my knowledge and belief and shows all the information required by law and the regulations issued and prescribed by the Office of Oil and Gas.

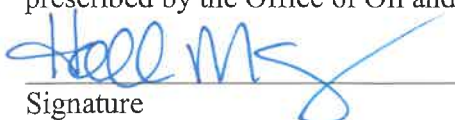
Signature

Regulatory Manager
Title

6-10-26
Date

RECEIVED
Office of Oil and Gas
JUN 22 2026
WV Department of
Environmental Protection

08/21/2026