


MIRACLE RUN 14H EXISTING GAS WELLS FEBRUARY 15, 2023

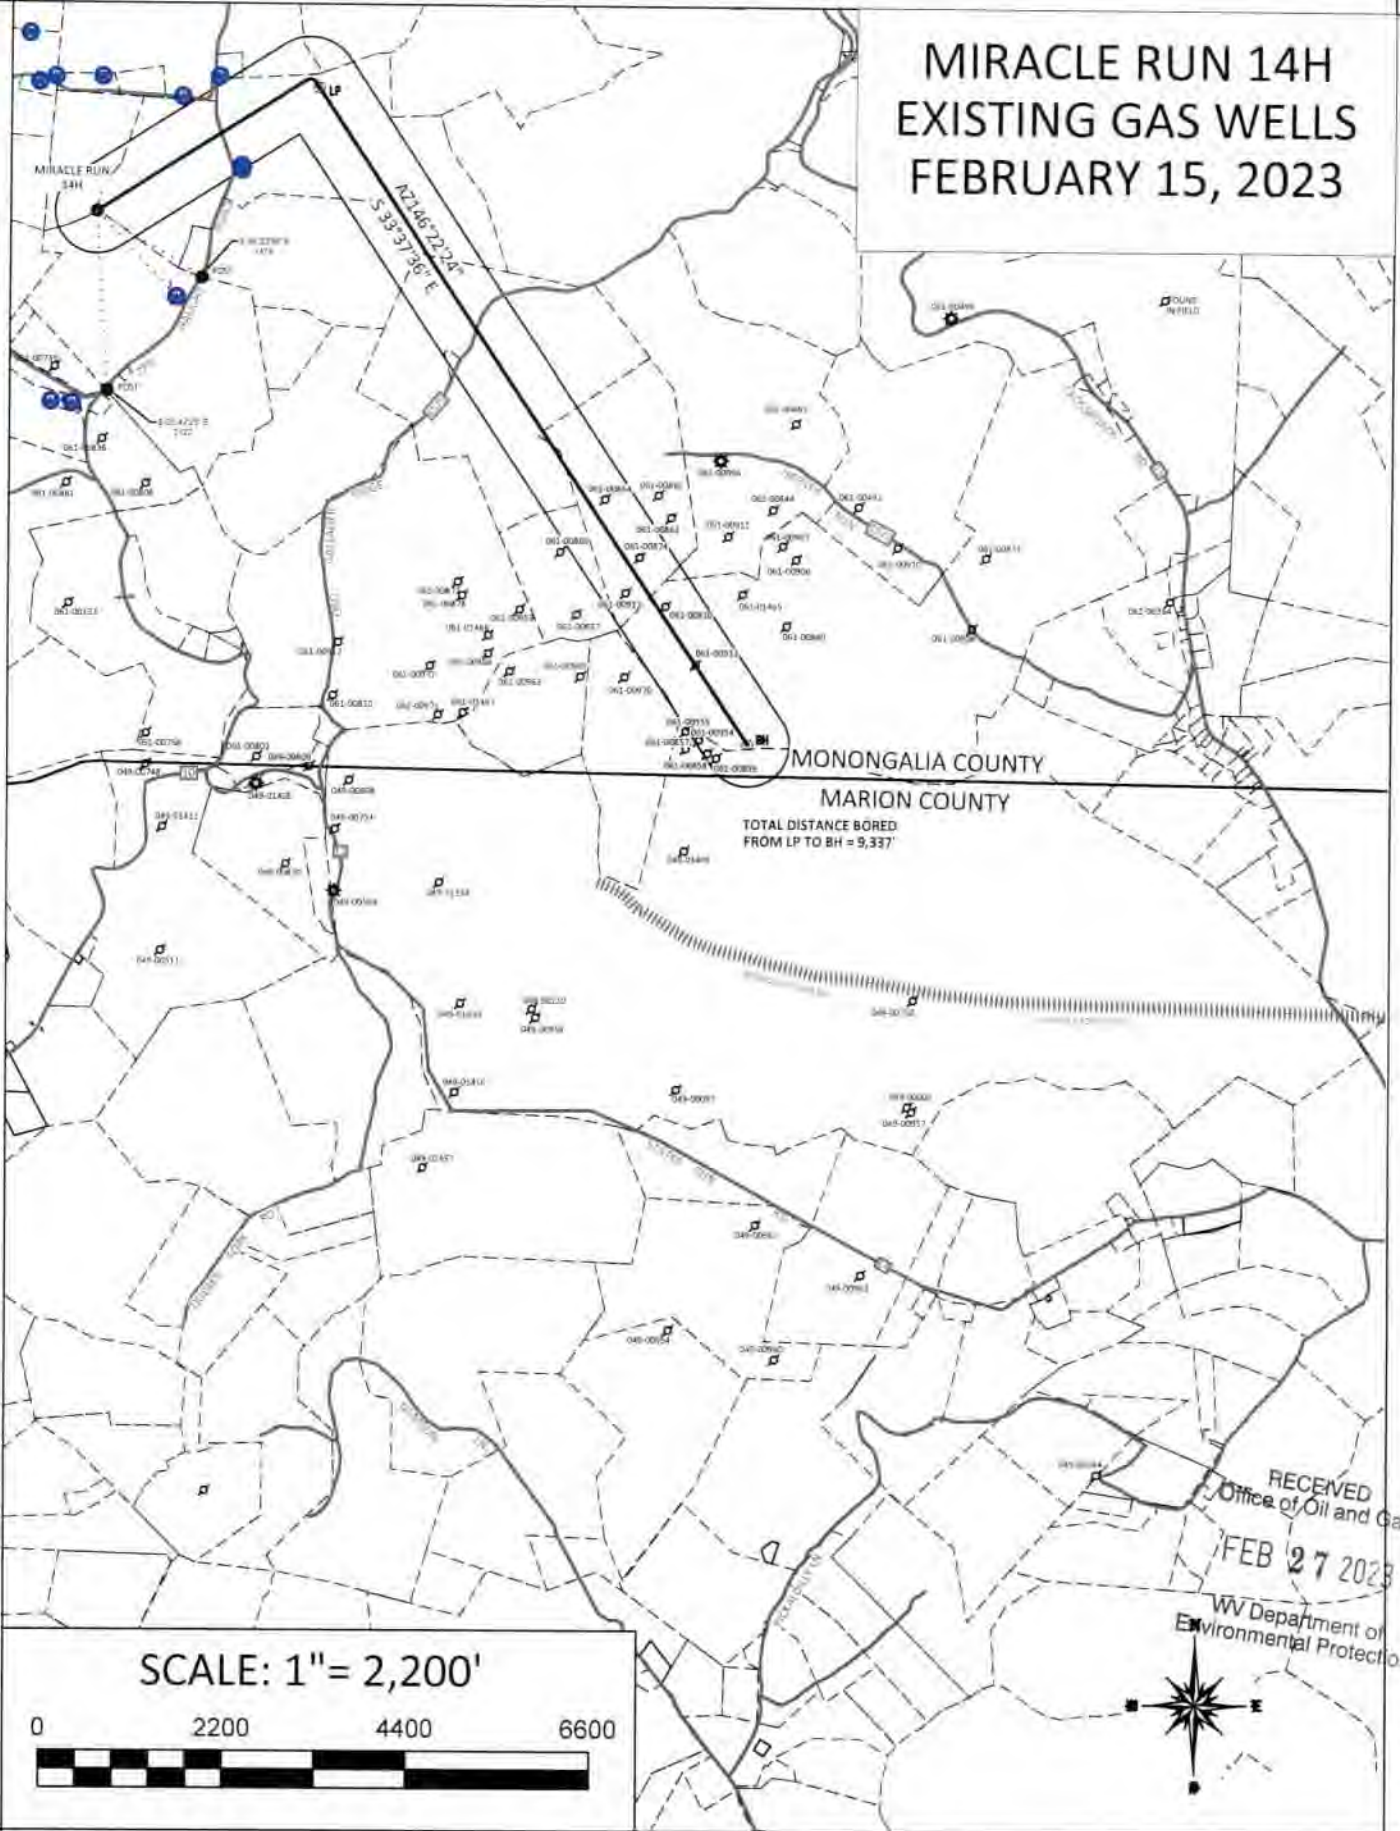

MONONGALIA COUNTY
MARION COUNTY
TOTAL DISTANCE BORED
FROM LP TO BH = 9,337'

RECEIVED
Office of Oil and Gas
FEB 27 2023
WV Department of
Environmental Protection

SCALE: 1" = 2,200'



WELL NAME: MIRACLE RUN 14H
MONONGALIA & MARION, WV

MIRACLE RUN 14H

WADESTOWN
MANNINGTON

B A T T L E

MONONGALIA COUNTY
MARION COUNTY

TOTAL DISTANCE BORED
FROM LP TO BH = 9,337'

04/07/2023

GRAPHIC SCALE



PROPERTY INDEX	
1-23-11	CLAUDE S & JONI L ANDERSON
1-23-14	CLAUDE S & JONI L ANDERSON
1-23-15	CLAUDE S & JONI L ANDERSON
1-23-32.1	BYRON LANE RAPP
1-23-33	CONSOL MINING COMPANY LLC
1-26-1	CONSOL MINING COMPANY LLC
1-26-5	CONSOL MINING COMPANY LLC

LEASE INDEX	
A	WV-061-003830-005
B	WV-061-003828-007
C	WV-061-005463-023
D	WV-061-005633-015
E	WV-061-005781-001
F	WV-061-005781-001

04/07/2023

FILE #: NEE20

DRAWING #: 3097

SCALE: N/A

DATE: FEBRUARY 15, 2023

OPERATOR'S WELL #: MIRACLE RUN 14H

API WELL #: 47 61 01926
STATE COUNTY PERMIT