


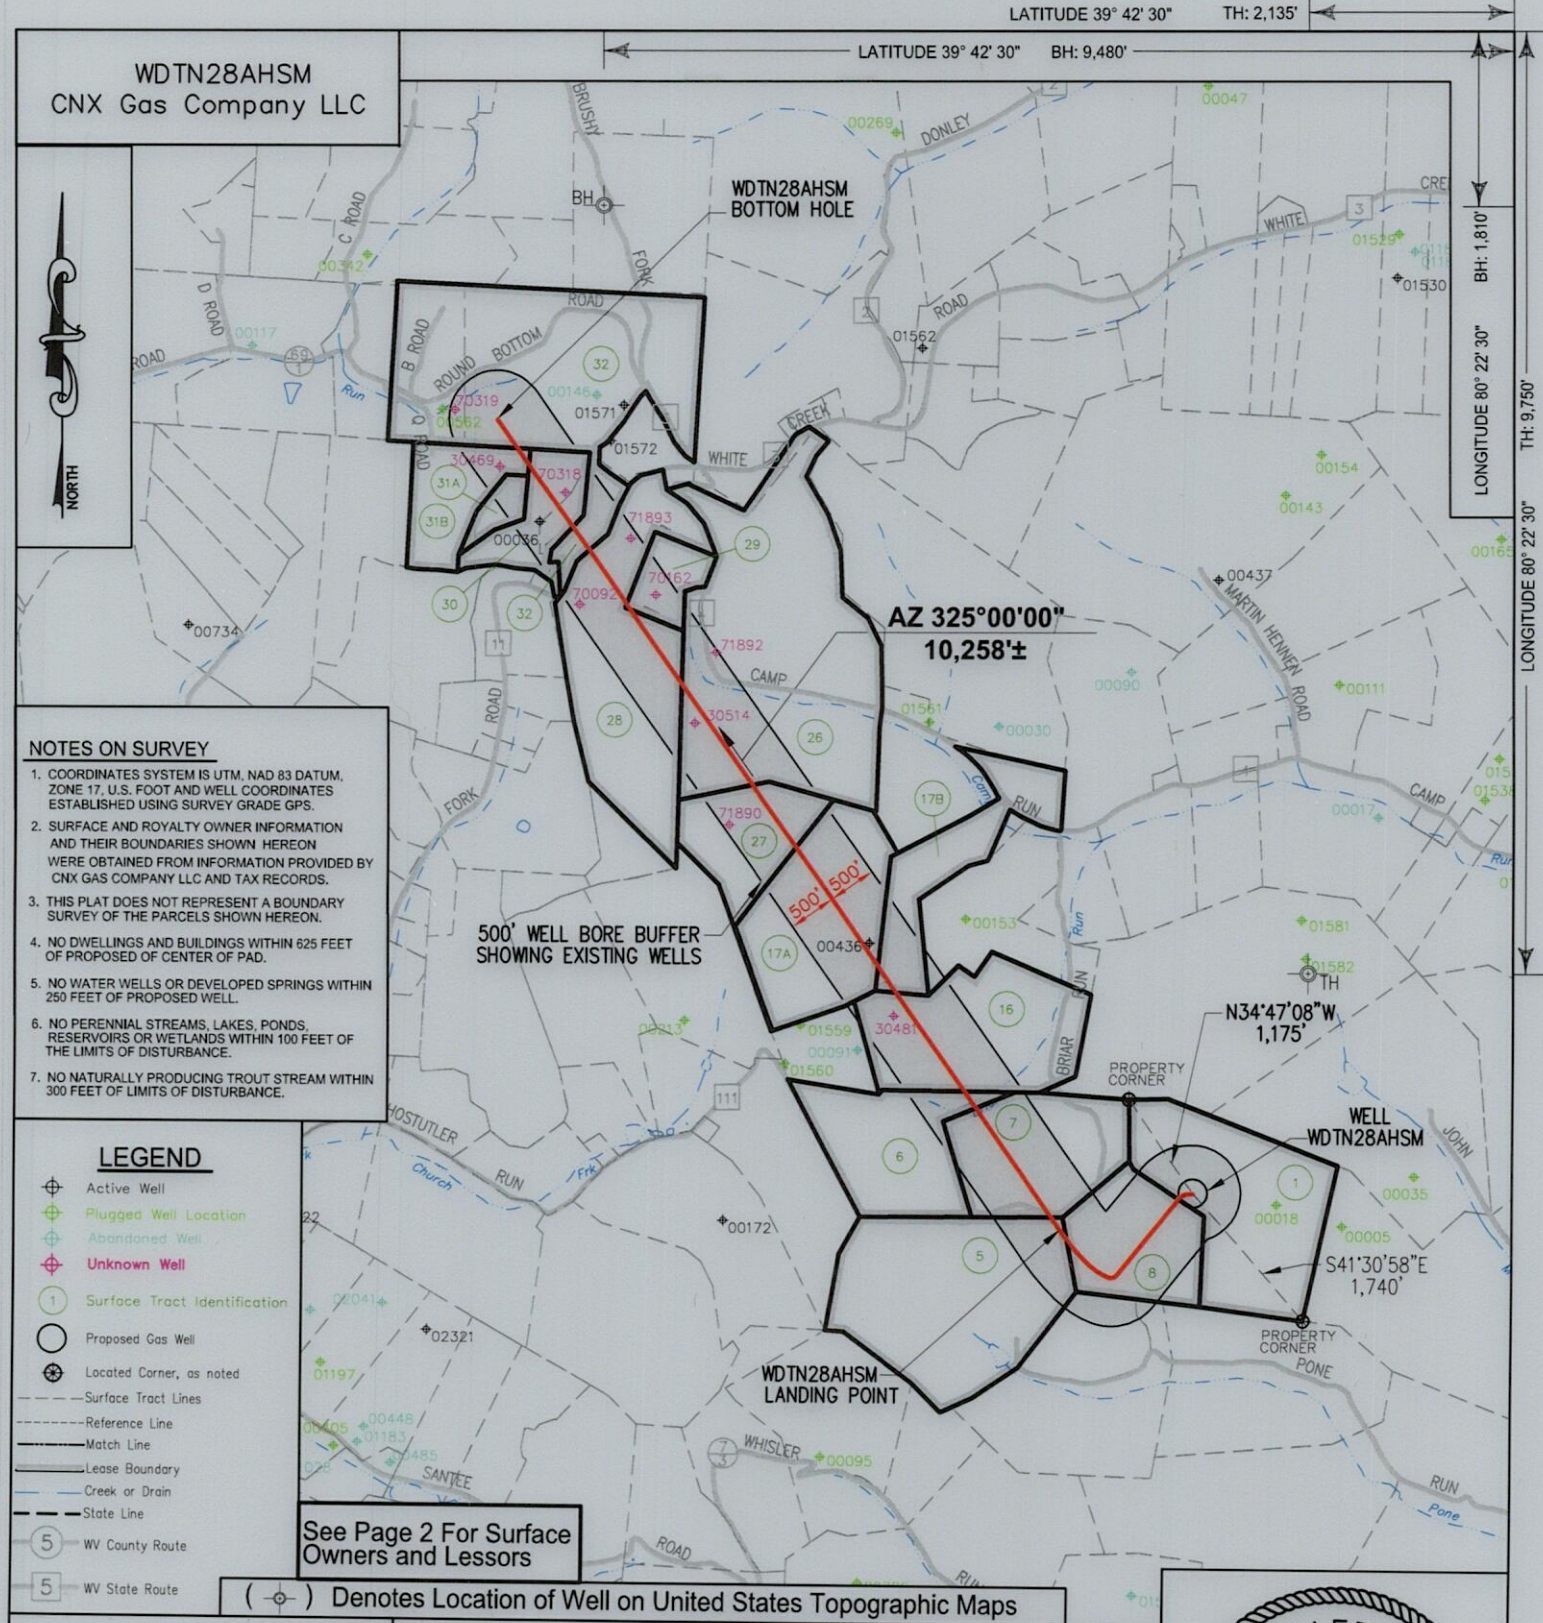

KEYSTONE
CONSULTANTS, LLC

I, the undersigned, hereby certify that this plat is correct to the best of my knowledge and belief and shows all the information required by law and the regulations issued and prescribed by the Department of Environmental Protection.

L. L. S. 2394
L. L. S. 2394

TERRY LEE ROWE
LICENSED
No. 2394
STATE OF
WEST VIRGINIA
PROFESSIONAL SURVEYOR

SEAL

FILE NO:
DRAWING NO:
SCALE: 1" = 2000'
MINIMUM DEGREE OF ACCURACY: 1:2500
PROVEN SOURCE OF ELEVATION: NGS CORS Station

STATE OF WEST VIRGINIA
DEPARTMENT OF ENVIRONMENTAL PROTECTION
OIL AND GAS DIVISION

DATE: May 14 20 26
OPERATORS WELL NO: WDTN28AHSM
API WELL NO 47 - 061 - 02030
STATE COUNTY PERMIT

WELL TYPE: ☐ OIL ☒ GAS ☐ LIQUID INJECTION ☐ WASTE DISPOSAL
(IF GAS) PRODUCTION: ☐ STORAGE ☐ DEEP ☒ SHALLOW
LOCATION ELEVATION: 1457' WATERSHED: Dunkard Creek QUADRANGLE: Hundred
DISTRICT: Battelle COUNTY: Monongalia
SURFACE OWNER: Consol Mining Company LLC ACREAGE: 68.37 ±
ROYALTY OWNER: CNX Gas Company Company, LLC LEASE NO: 189437000 ACREAGE: 68.37 ±
PROPOSED WORK: ☒ DRILL ☐ CONVERT ☐ DRILL DEEPER ☒ FRACTURE OR STIMULATE ☐ PLUG OFF OLD FORMATION
☐ PERFORATE NEW FORMATION ☐ OTHER PHYSICAL CHANGE IN WELL (SPECIFY)
☐ PLUG AND ABANDON ☐ CLEAN OUT AND REPLUG TARGET FORMATION: Marcellus ESTIMATED DEPTH: TVD: 8,059'

WELL OPERATOR: CNX Gas Company LLC DESIGNATED AGENT: Anthony Kendziora
ADDRESS: 1000 Horizon Vue Drive ADDRESS: 111 Avondale Road
Canonsburg, PA 15317 Fairmont, WV 26554

06/26/2026

WDTN28AHSM CNX Gas Company LLC		PAGE 2 OF 7	
<table><tr><td>TRACT ID</td><td>SURFACE OWNER</td><td>LESSOR</td><td>PIN</td></tr><tr><td>1</td><td>Consol Mining Company LLC</td><td>John G. Donelan, single</td><td>1-12-17</td></tr><tr><td></td><td></td><td>John G. Donelan, single; Dorothy E. Szymanski and Bruno Szymanski, w/h</td><td></td></tr><tr><td></td><td></td><td>Consolidation Coal Company</td><td></td></tr><tr><td></td><td></td><td>CNX Gas Company LLC</td><td></td></tr><tr><td></td><td></td><td>Noble Energy, Inc.</td><td></td></tr><tr><td>TRACT ID</td><td>SURFACE OWNER</td><td>LESSOR</td><td>PIN</td></tr><tr><td>5</td><td>Consol Mining Company LLC</td><td>Judith A. Kennedy</td><td>1-11-5</td></tr><tr><td></td><td></td><td>Gerald W. Stiles</td><td></td></tr><tr><td></td><td></td><td>Helen L. Kennedy, a/k/a Lucille Kennedy</td><td></td></tr><tr><td></td><td></td><td>Bessie Ellen Stiles</td><td></td></tr><tr><td></td><td></td><td>Janice M. Stiles</td><td></td></tr><tr><td></td><td></td><td>Three Rivers Royalty II, LLC</td><td></td></tr><tr><td></td><td></td><td>Lauren Pulver</td><td></td></tr><tr><td></td><td></td><td>Christine Logan</td><td></td></tr><tr><td></td><td></td><td>Laurence D. Sturm and Patricia A. Sturm, h/w</td><td></td></tr><tr><td></td><td></td><td>Richard Lynn McVicker</td><td></td></tr><tr><td></td><td></td><td>Cynthia Sturm Alexander and Robert S. Alexander, w/h</td><td></td></tr><tr><td></td><td></td><td>Michael DePriest</td><td></td></tr><tr><td></td><td></td><td>Rita D. Gerhardt</td><td></td></tr><tr><td></td><td></td><td>Darin Keith O'Dell</td><td></td></tr><tr><td></td><td></td><td>Selina O'Dell</td><td></td></tr><tr><td></td><td></td><td>Delores E. Sturm</td><td></td></tr><tr><td></td><td></td><td>Robert D. Smithberger, Jr.</td><td></td></tr><tr><td></td><td></td><td>Brent A. Smithberger</td><td></td></tr><tr><td></td><td></td><td>Barry J. Smithberger</td><td></td></tr><tr><td></td><td></td><td>Cloud Peak Minerals LLC</td><td></td></tr><tr><td></td><td></td><td>Drew T. Smithberger and Alicia R. Mathers, h/w</td><td></td></tr><tr><td></td><td></td><td>Brian Earl Shreve</td><td></td></tr><tr><td></td><td></td><td>CBC Holdings, LLC</td><td></td></tr><tr><td></td><td></td><td>Amy Faye Owen</td><td></td></tr><tr><td></td><td></td><td>Rebecca L. Crawley</td><td></td></tr><tr><td></td><td></td><td>Lisa A. Sigler</td><td></td></tr><tr><td></td><td></td><td>Donald W. Davis, Jr.</td><td></td></tr><tr><td></td><td></td><td>John Thomas Davis</td><td></td></tr><tr><td></td><td></td><td>Jodi L. Dinapoli</td><td></td></tr><tr><td></td><td></td><td>Community Minerals II, LLC</td><td></td></tr><tr><td></td><td></td><td>Ronald O'Dell</td><td></td></tr><tr><td></td><td></td><td>Ginger Latinka</td><td></td></tr><tr><td></td><td></td><td>Rachel O'Dell, a/k/a Rachel O'Dell Jude</td><td></td></tr><tr><td></td><td></td><td>Seana Perry</td><td></td></tr><tr><td></td><td></td><td>Sabrina Lizotte</td><td></td></tr><tr><td></td><td></td><td>William Eric Paris</td><td></td></tr><tr><td></td><td></td><td>Mari Rowand, f/k/a Mary Alice Sturm</td><td></td></tr><tr><td></td><td></td><td>William Scott Paris</td><td></td></tr><tr><td></td><td></td><td>Lawrence H. Spring</td><td></td></tr><tr><td></td><td></td><td>EQT Production Company</td><td></td></tr><tr><td></td><td></td><td>Barbara Shaal</td><td></td></tr><tr><td></td><td></td><td>Rosalie Romine</td><td></td></tr><tr><td></td><td></td><td>Robert E. Hawkins</td><td></td></tr><tr><td></td><td></td><td>Rebecca Ann Goss</td><td></td></tr><tr><td></td><td></td><td>Carol Stewart and David Stewart, w/h</td><td></td></tr><tr><td></td><td></td><td>Craig E. Sturm and Marlene Sturm, h/w</td><td></td></tr><tr><td></td><td></td><td>Susan J. Shaffer</td><td></td></tr><tr><td></td><td></td><td>Deborah Buchanan</td><td></td></tr><tr><td></td><td></td><td>Dinah Segars</td><td></td></tr><tr><td></td><td></td><td>Sonja Carl</td><td></td></tr><tr><td></td><td></td><td>Oneita Opyoke</td><td></td></tr><tr><td></td><td></td><td>James O. Sturm</td><td></td></tr></table>				TRACT ID	SURFACE OWNER	LESSOR	PIN	1	Consol Mining Company LLC	John G. Donelan, single	1-12-17			John G. Donelan, single; Dorothy E. Szymanski and Bruno Szymanski, w/h				Consolidation Coal Company				CNX Gas Company LLC				Noble Energy, Inc.		TRACT ID	SURFACE OWNER	LESSOR	PIN	5	Consol Mining Company LLC	Judith A. Kennedy	1-11-5			Gerald W. Stiles				Helen L. Kennedy, a/k/a Lucille Kennedy				Bessie Ellen Stiles				Janice M. Stiles				Three Rivers Royalty II, LLC				Lauren Pulver				Christine Logan				Laurence D. Sturm and Patricia A. Sturm, h/w				Richard Lynn McVicker				Cynthia Sturm Alexander and Robert S. Alexander, w/h				Michael DePriest				Rita D. Gerhardt				Darin Keith O'Dell				Selina O'Dell				Delores E. Sturm				Robert D. Smithberger, Jr.				Brent A. Smithberger				Barry J. Smithberger				Cloud Peak Minerals LLC				Drew T. Smithberger and Alicia R. Mathers, h/w				Brian Earl Shreve				CBC Holdings, LLC				Amy Faye Owen				Rebecca L. Crawley				Lisa A. Sigler				Donald W. Davis, Jr.				John Thomas Davis				Jodi L. Dinapoli				Community Minerals II, LLC				Ronald O'Dell				Ginger Latinka				Rachel O'Dell, a/k/a Rachel O'Dell Jude				Seana Perry				Sabrina Lizotte				William Eric Paris				Mari Rowand, f/k/a Mary Alice Sturm				William Scott Paris				Lawrence H. Spring				EQT Production Company				Barbara Shaal				Rosalie Romine				Robert E. Hawkins				Rebecca Ann Goss				Carol Stewart and David Stewart, w/h				Craig E. Sturm and Marlene Sturm, h/w				Susan J. Shaffer				Deborah Buchanan				Dinah Segars				Sonja Carl				Oneita Opyoke				James O. Sturm	
TRACT ID	SURFACE OWNER	LESSOR	PIN	
1	Consol Mining Company LLC	John G. Donelan, single	1-12-17	
		John G. Donelan, single; Dorothy E. Szymanski and Bruno Szymanski, w/h	
		Consolidation Coal Company	
		CNX Gas Company LLC	
		Noble Energy, Inc.	
TRACT ID	SURFACE OWNER	LESSOR	PIN	
5	Consol Mining Company LLC	Judith A. Kennedy	1-11-5	
		Gerald W. Stiles	
		Helen L. Kennedy, a/k/a Lucille Kennedy	
		Bessie Ellen Stiles	
		Janice M. Stiles	
		Three Rivers Royalty II, LLC	
		Lauren Pulver	
		Christine Logan	
		Laurence D. Sturm and Patricia A. Sturm, h/w	
		Richard Lynn McVicker	
		Cynthia Sturm Alexander and Robert S. Alexander, w/h	
		Michael DePriest	
		Rita D. Gerhardt	
		Darin Keith O'Dell	
		Selina O'Dell	
		Delores E. Sturm	
		Robert D. Smithberger, Jr.	
		Brent A. Smithberger	
		Barry J. Smithberger	
		Cloud Peak Minerals LLC	
		Drew T. Smithberger and Alicia R. Mathers, h/w	
		Brian Earl Shreve	
		CBC Holdings, LLC	
		Amy Faye Owen	
		Rebecca L. Crawley	
		Lisa A. Sigler	
		Donald W. Davis, Jr.	
		John Thomas Davis	
		Jodi L. Dinapoli	
		Community Minerals II, LLC	
		Ronald O'Dell	
		Ginger Latinka	
		Rachel O'Dell, a/k/a Rachel O'Dell Jude	
		Seana Perry	
		Sabrina Lizotte	
		William Eric Paris	
		Mari Rowand, f/k/a Mary Alice Sturm	
		William Scott Paris	
		Lawrence H. Spring	
		EQT Production Company	
		Barbara Shaal	
		Rosalie Romine	
		Robert E. Hawkins	
		Rebecca Ann Goss	
		Carol Stewart and David Stewart, w/h	
		Craig E. Sturm and Marlene Sturm, h/w	
		Susan J. Shaffer	
		Deborah Buchanan	
		Dinah Segars	
		Sonja Carl	
		Oneita Opyoke	
		James O. Sturm	
		<table><tr><td colspan="2">SURFACE HOLE LOCATION (SHL)</td></tr><tr><td colspan="2">UTM 17 NAD 83</td></tr><tr><td>N:</td><td>4392597.267</td></tr><tr><td>E:</td><td>552946.390</td></tr><tr><td colspan="2">NAD 83, WV NORTH</td></tr><tr><td>N:</td><td>431581.378</td></tr><tr><td>E:</td><td>1720105.690</td></tr><tr><td colspan="2">LAT/LON DATUM NAD 83</td></tr><tr><td>LAT:</td><td>39°40'53.637"</td></tr><tr><td>LON:</td><td>80°22'57.312"</td></tr><tr><td colspan="2">LANDING POINT</td></tr><tr><td colspan="2">UTM 17 NAD 83</td></tr><tr><td>N:</td><td>4392471.646</td></tr><tr><td>E:</td><td>552527.350</td></tr><tr><td colspan="2">NAD 83, WV NORTH</td></tr><tr><td>N:</td><td>431192.140</td></tr><tr><td>E:</td><td>1718723.771</td></tr><tr><td colspan="2">LAT/LON DATUM NAD 83</td></tr><tr><td>LAT:</td><td>39°40'49.656"</td></tr><tr><td>LON:</td><td>80°23'14.939"</td></tr><tr><td colspan="2">BOTTOM HOLE LOCATION (BHL)</td></tr><tr><td colspan="2">UTM 17 NAD 83</td></tr><tr><td>N:</td><td>4395001.800</td></tr><tr><td>E:</td><td>550692.107</td></tr><tr><td colspan="2">NAD 83, WV NORTH</td></tr><tr><td>N:</td><td>439595.175</td></tr><tr><td>E:</td><td>1712840.345</td></tr><tr><td colspan="2">LAT/LON DATUM NAD 83</td></tr><tr><td>LAT:</td><td>39°42'12.121"</td></tr><tr><td>LON:</td><td>80°24'31.277"</td></tr></table>		SURFACE HOLE LOCATION (SHL)		UTM 17 NAD 83		N:	4392597.267	E:	552946.390	NAD 83, WV NORTH		N:	431581.378	E:	1720105.690	LAT/LON DATUM NAD 83		LAT:	39°40'53.637"	LON:	80°22'57.312"	LANDING POINT		UTM 17 NAD 83		N:	4392471.646	E:	552527.350	NAD 83, WV NORTH		N:	431192.140	E:	1718723.771	LAT/LON DATUM NAD 83		LAT:	39°40'49.656"	LON:	80°23'14.939"	BOTTOM HOLE LOCATION (BHL)		UTM 17 NAD 83		N:	4395001.800	E:	550692.107	NAD 83, WV NORTH		N:	439595.175	E:	1712840.345	LAT/LON DATUM NAD 83		LAT:	39°42'12.121"	LON:	80°24'31.277"	
SURFACE HOLE LOCATION (SHL)	
UTM 17 NAD 83	
N:	4392597.267	
E:	552946.390	
NAD 83, WV NORTH	
N:	431581.378	
E:	1720105.690	
LAT/LON DATUM NAD 83	
LAT:	39°40'53.637"	
LON:	80°22'57.312"	
LANDING POINT	
UTM 17 NAD 83	
N:	4392471.646	
E:	552527.350	
NAD 83, WV NORTH	
N:	431192.140	
E:	1718723.771	
LAT/LON DATUM NAD 83	
LAT:	39°40'49.656"	
LON:	80°23'14.939"	
BOTTOM HOLE LOCATION (BHL)	
UTM 17 NAD 83	
N:	4395001.800	
E:	550692.107	
NAD 83, WV NORTH	
N:	439595.175	
E:	1712840.345	
LAT/LON DATUM NAD 83	
LAT:	39°42'12.121"	
LON:	80°24'31.277"	
		I, the undersigned, hereby certify that this plat is correct to the best of my knowledge and belief and shows all the information required by law and the regulations issued and prescribed by the Department of Environmental Protection. L. L. S. 2394	
		DATE: May 14 20 26 OPERATORS WELL NO: WDTN28AHSM API WELL NO 47 - 061 - 02030 STATE COUNTY PERMIT	
FILE NO: DRAWING NO: SCALE: 1" = 1000' MINIMUM DEGREE OF ACCURACY: 1:2500 PROVEN SOURCE OF ELEVATION: NGS CORS Station		STATE OF WEST VIRGINIA DEPARTMENT OF ENVIRONMENTAL PROTECTION OIL AND GAS DIVISION	
WELL TYPE: ☐ OIL ☒ GAS ☐ LIQUID INJECTION ☐ WASTE DISPOSAL (IF GAS) PRODUCTION: ☐ STORAGE ☐ DEEP ☒ SHALLOW LOCATION ELEVATION: 1457' WATERSHED: Dunkard Creek QUADRANGLE: Hundred DISTRICT: Battelle COUNTY: Monongalia SURFACE OWNER: Consol Mining Company LLC ACREAGE: 68.37 ± ROYALTY OWNER: CNX Gas Company Company, LLC LEASE NO: 189437000 ACREAGE: 68.37 ± PROPOSED WORK: ☒ DRILL ☐ CONVERT ☐ DRILL DEEPER ☒ FRACTURE OR STIMULATE ☐ PLUG OFF OLD FORMATION ☐ PERFORATE NEW FORMATION ☐ OTHER PHYSICAL CHANGE IN WELL (SPECIFY) ☐ PLUG AND ABANDON ☐ CLEAN OUT AND REPLUG TARGET FORMATION: Marcellus ESTIMATED DEPTH: TVD: 8,059' WELL OPERATOR: CNX Gas Company LLC DESIGNATED AGENT: Anthony Kendziora ADDRESS: 1000 Horizon Vue Drive ADDRESS: 111 Avondale Road Canonsburg, PA 15317 Fairmont, WV 26554	

TRACT ID	SURFACE OWNER	LESSOR	PIN
6	Consol Mining Company LLC	Joseph H. Wolfe, Jr. and Leona M. Wolfe, h/w	1-11-4
		Consolidation Coal Company	
		Consol Mining Company LLC	
		CNX Resource Holdings LLC	
7	Consol Mining Company LLC	Joseph H. Wolfe, Jr. and Leona M. Wolfe, h/w	1-11-3
		Consolidation Coal Company	
		Consol Mining Company LLC	
		CNX Resource Holdings LLC	
8	Consol Mining Company LLC	Timothy L. Brower and Beverly Brower, h/w, and Michael Jon Brower and Jill Marie Abbamonte Brower, h/w	1-12-18
		Consolidation Coal Company	
		Consol Mining Company LLC	
		CNX Resource Holdings LLC	
16	Consol Mining Company LLC	Wayne M. Barrackman	1-11-2
		Kenneth D. Barrackman and Annette K. Barrackman, h/w	
		Terry G. Doyle	
		Ruth Ellen Garner	
		Donald E. Fogg Jr. and Patricia A. Fogg, h/w	
		Gregg L. Mulford	
		Janet L. Beck and LeRoy C. Beck, w/h	
		Suzanne G. Fegley and Greg R. Fegley, w/h	
		Karen D. Feely	
		Barbara J. Kenyon a/k/a Barbara Kenyon and Herbert C. Kenyon, w/h	
		Patricia Lou Massey a/k/a Patricia Yost Massey, by Janet Lee Massey, as Attorney-in-Fact	
		Scott Robert Tennant	
		Bobby J. Westfall and V. Judy Westfall, h/w	
		Nancy L. Sperry	
		Cheryl L. Miller a/k/a Cheryl Lee Miller, by Christina M. Harris a/k/a Christina Marie Harris, as Attorney-in-Fact	
		Linda L. Mulford	
		Michael L. Gump and Roberta D. Gump, h/w	
		David E. Brammer and Sharon M. Brammer, h/w	
		Virginia Lee Bunner and John H. Bunner, w/h	
		Roger L. Sine and Rebecca S. Sine, h/w	
		Edward A. Sine	
		Constance Louise Ferriero f/k/a Constance Tennant	
		Gina Massie	
		Dean Allen Rippee and Pamela S. Rippee, h/w	
		Randy Charles Rippee and Beth A. Rippee, h/w	
		James Payne	
		Sharon Long	
		Dougals Biggerstaff	
		Mildred Bessie Kulchak	
		Stella Louise Dobler	
		Nicholas W. Lucas and Beverly Lynn Lucas, h/w	
		James Eugene Lucas	
		Cynthia Karen Lolly and Tony Daniel Lolly, Sr., w/h	
		William Nicholas Lucas, Jr.	
		Jennifer Lynn Guccione	
		Joyce M. Skocz and Thomas J. Skocz, w/h	
		Deborah R. Garcia	
		Laura Lynn Davis and James R. Davis, w/h	
		Tammy Lynn Brooks and Daniel H. Brooks, w/h	
		Jackie Lee Yost	
		Larry Eugene Yost and Willa Gay Yost, h/w	
		Betty T. Glover and James R. Glover, w/h	
		Keith Alan Tennant a/k/a Keith A. Tennant	
		Robin E. Park-Fuller	
		Ronnie C. Haines, Sr. and Juanita C. Haines, h/w	
		Sarah S. Kerr a/k/a Sally S. Kerr	
		Sue Ellen Nortman	
		John Edward Kirtley, Jr. and Donna Marie Kirtley	
		Karen Lee Miller and Michael T. Miller, w/h	
		Donna Dutra	

06/26/2026

WDTN28AHSM CNX Gas Company LLC		PAGE 4 OF 7	
		William Turner a/k/a William Scott Turner and Jacqueline A. Turner, h/w	
		Stephen R. Turner	
		Gregory M. Turner a/k/a Gregory Marshall Turner	
		Debra Ann Swinney	
		Mary Kennedy	
		James D. Kennedy	
		Berhline R. Rose a/k/a Burleen Rose and Richard G. Rose, w/h	
		Kathryn B. Myers f/k/a Kathy Henderson and David S. Myers, w/h	
		Milford R. Morris and Deborah L. Morris, h/w	
		Marvin E. Morris	
		Marjorie Ann Henderson	
		Three Rivers Royalty II, LLC	
		Three Rivers Royalty II, LLC	
		WhiteHawk Income Marcellus, LLC	
		P&P Fujimo, LLC	
		Joshua Timothy Davis	
		Allah Christine Hersey	
		Jordan Payne	
		Benjamin R. Sine	
		Diana L. Tennant Revocable Living Trust	
		Jeffrey S. Armentrout	
		Carolyn Schaumann	
		Keith Lemley	
		Jeana Payne	
		Bridgette Payne	
		Ross P. Kirtley	
		Marilyn Hanneman	
		Betty Jean Henderson	
		Beverly L. Blosser a/k/a Beverly Blosser	
		Rosemary Cline, Attorney-In-Fact for Mary Jane Walls	
		Antero Resources Corporation	
		Antero Resources Corporation	
		Genevieve L. George	
		Rebecca Galeota	
		Cheryl A. Walls	
		Kenneth M. Cordray	
		Jacqueline F. Schimmel	
		Lucas B. Clevenger	
		Jill Diane Eiseman	
		Deborah Lynn Myers	
		David B. Myers	
		Douglas Brian Clevenger	
		Linda Moore	
		Jerry M. Henderson	
		Shirley Ann Kovalsky	
		Martha H. Anastasiadis and Sotirios S. Anastasiadis, w/h	
		Norma H. Zuchinski	
		Wayne D. Henderson and Judith A. Henderson, h/w	
		John W. Hunnell	
		Shirley Stieringer	
		Brenda Freeman	
		EQT Production Company	
TRACT ID	SURFACE OWNER	LESSOR	PIN
17A	Consol Mining Company LLC	Thomas L. Day and Ida Louise Day, husband and wife	1-10-17
		Consolidation Coal Company	
		CONSOL Mining Company LLC	
		CNX Resource Holdings LLC	
		Piney Holdings, Inc.	
		Mike Lemley	
		Cam Ray Lemley	06/26/2026
		Lowell Darling and Virginia C. Darling, husband and wife	
		James Wayne Hawn	
		Sandra Lee Michael	
		Master Mineral Holdings II, LP	
		Keith Lemley	
		API WELL NO 47 - 061 - 02030 STATE COUNTY PERMIT	

TRACT ID	SURFACE OWNER	LESSOR	PIN
17B	Consol Mining Company LLC	Thomas L. Day and Ida Louise Day, husband and wife	1-10-17 1-10-18
		Consolidation Coal Company	
		CONSOL Mining Company LLC	
		CNX Resource Holdings LLC	
		Piney Holdings, Inc.	
		Mike Lemley	
		Cam Ray Lemley	
		Lowell Darling and Virginia C. Darling, husband and wife	
		James Wayne Hawn	
		Sandra Lee Michael	
		Master Mineral Holdings II, LP	
		Lynne Kem and Roger L. Kem, wife and husband	
		Robert F. Raukohl, Jr. widower	
		Marlene Garcia a/k/a Marlene E. Garcia, widow	
		James W. Lemley, Jr. and Terrie Sue Lemley, husband and wife	
		Donald R. Peace, Jr. and LeeAnne Peace, husband and wife	
		Lawrence A. Nicholls	
		Jeffrey J. Nicholls	
		Casey R. Thebolt	
		Susan Lemley-Gillespie	
		Shari Peace	
		George Thebolt	
		Ricky L. Lemley a/k/a Ricky Lee Lemley and Denise D. Lemley, husband and wife	
		Randall Trefethern	
		Susan Elizabeth Berger	
		John C. Berger	
		Thomas N. Trefethern	
		Jessica A. Garcia	
		Sarah E. Goldberg	
		Gail M. Trefethern-Kelly	
		Carol A. Trefethern	
		Albert Porter Durkee II	
		Paige Nace	
		Patrice J. Martin	
		Christena F. Leslie f/k/a Christena Florence Durkee	
		Jennifer Price	
		Tabitha Lynn Tobiassen	
		Gabriel Thebolt a/k/a Gabe Thebolt	
		Clover S. Thebolt	
		Keith Lemley	
		Jennifer Linton	
		Kathleen Frances Trefethern	
		Deborah Browne Lemley	
		Matille Thebolte	
TRACT ID	SURFACE OWNER	LESSOR	PIN
26	Consol Mining Company LLC	AMP IV, LP	1-10-15
		Susan Renae Lopinsky	
		Three Rivers Royalty II, LLC	
		AMP IV, LP	
TRACT ID	SURFACE OWNER	LESSOR	PIN
27	Consol Mining Company LLC	William L. Keener and Doris J. Keener, h/w	1-10-19
		Consolidation Coal Company	
		CNX Gas Company LLC	
		Noble Energy, Inc.	
TRACT ID	SURFACE OWNER	LESSOR	PIN
28	CNX RCPC LLC	Allen Thompson Staggers and Patricia F. Staggers, h/w	1-10-14
		EQT Production Company	
TRACT ID	SURFACE OWNER	LESSOR	PIN
29	Consol Mining Company LLC	Mary Lou Berdine Calvert and Ted Calvert, w/h, and Margaret Ann Berdine	1-10-13
		Consolidation Coal Company	
		Consol Mining Company LLC	
		CNX Resource Holdings LLC	
TRACT ID	SURFACE OWNER	LESSOR	PIN
30	Terra Firma Company	Robert E. Snyder and Sandra L. Snyder, h/w	2-5-8
		Allen Thompson Staggers and Patricia Staggers, h/w	

06/26/2026

TRACT ID	SURFACE OWNER	LESSOR	PIN
31A	Terra Firma Company	Betty Stewart	2-5-7
		Clintina Stewart	
		Elizabeth C. Rhome	
		Harry L. Kennedy and Marilyn Kennedy, husband and wife	
		Helen L. Wright	
		Lana S. Bartrug and Russell L. Bartrug, wife and husband	
		Marlene K. Rhome	
		Mary K. Mayne	
		Patty A. Butcher	
		TH Exploration, LLC	
		Joseph Muto	
		John E. Kemerer	
		David K. Kimble and Linda K. Kimble, husband and wife	
		James E. Rolshouse	
		Michelle Deets f/k/a Michelle Thorstein	
		Donald L. Kimble	
		Frances Joyce Hennen	
		Milan W. Cikovich, Jr. and Susan Cikovich, husband and wife	
		Christine Michelle Park	
		Randy Heirs	
		Robert J. Baker	
		Jerry I. Ruffin	
		Nola K. Jackson	
		Dolores Mae Caruso	
		Christine M. Park and Milan W. Cikovich, Jr., Trustees of the Amended and Restated Milan W. Cikovich Testamentary Trust F/B/O Francine R. Cikovich	
		Dortha I. McConnell	
		Marthea Snider	
		Cheryl L. Hamrick f/k/a Cheryl Lee Chrislip	
		Maria Lambert f/k/a Maria Lynn Kimble	
		Loren Durbin f/k/a Loren Ann Kimble and Richard Durbin, Jr., wife and husband	
		Larry N. Scartz, Trustee of the Mayetta Scartz Revocable Living Trust dated may 23, 2007	
		Stefanie D. Gonzalez f/k/a Stefanie D. Hennen	
		Melissa Ann Limbaugh	
		Richard A. Bartholomew	
		Donald L. Bryant	
		Deborah L. Hennen	
		William E. Hennen	
		Craig Stanley Emery	
		James C. Astley	
		Autumn A. Maloy	
		Emily Catherine Burke, aka Kathy Burke, Trustee of the Floyd Eric Six Testamentary Trust for the benefit of the great grandchildren of Lucinda Kinley	
		Lanny J. Six	
		Jennifer MacKanick	
		Virginia M. Stewart	
		Mardi k. Whipkey	
		Delores Ann Bryant	
		Jeremy M. Hennen	
		Heather M. Hennen	
		Fredrick A. Six and Bobby J. Six, Trustees for the Floyd Eric Six Testamentary Trust, for the benefit of Tanner Allen Six	
		Adam E. Six	
		Roger L. Warren	
		Fredrick A. Six and Bobby J. Six, Trustees for the Floyd Eric Six Testamentary Trust, for the benefit of Forrest Hunter Six	
		Mark Edward Loesch	
		Ruth Ann Hartwig	
		Linda A. Croff Wrinkle	
		Emily Catherine Burke	
		EQT Production Company	
		Melody Astley	
		Ronald L. Bryant	
		EQT Production Company	

06/26/2026

TRACT ID	SURFACE OWNER	LESSOR	PIN
31B	Terra Firma Company	Betty Stewart	2-5-7
		Clintina Stewart	
		Elizabeth C. Rhome	
		Harry L. Kennedy and Marilyn Kennedy, husband and wife	
		Helen L. Wright	
		Lana S. Bartrug and Russell L. Bartrug, wife and husband	
		Marlene K. Rhome	
		Mary K. Mayne	
		Patty A. Butcher	
		TH Exploration, LLC	
		Joseph Muto	
		John E. Kemerer	
		David K. Kimble and Linda K. Kimble, husband and wife	
		James E. Rolshouse	
		Michelle Deets f/k/a Michelle Thorstein	
		Donald L. Kimble	
		Frances Joyce Hennen	
		Milan W. Cikovich, Jr. and Susan Cikovich, husband and wife	
		Christine Michelle Park	
		Randy Heirs	
		Robert J. Baker	
		Jerry I. Ruffin	
		Nola K. Jackson	
		Dolores Mae Caruso	
		Christine M. Park and Milan W. Cikovich, Jr., Trustees of the Amended and Restated Milan W. Cikovich Testamentary Trust F/B/O Francine R. Cikovich	
		Dortha I. McConnell	
		Marthea Snider	
		Cheryl L. Hamrick f/k/a Cheryl Lee Chrislip	
		Maria Lambert f/k/a Maria Lynn Kimble	
		Loren Durbin f/k/a Loren Ann Kimble and Richard Durbin, Jr., wife and husband	
		Larry N. Scartz, Trustee of the Mayetta Scartz Revocable Living Trust dated may 23, 2007	
		Stefanie D. Gonzalez f/k/a Stefanie D. Hennen	
		Melissa Ann Limbaugh	
		Richard A. Bartholomew	
		Donald L. Bryant	
		Deborah L. Hennen	
		William E. Hennen	
		Craig Stanley Emery	
		James C. Astley	
		Autumn A. Maloy	
		Emily Catherine Burke, aka Kathy Burke, Trustee of the Floyd Eric Six Testamentary Trust for the benefit of the great grandchildren of Lucinda Kinley	
		Lanny J. Six	
		Jennifer MacKanick	
		Virginia M. Stewart	
		Mardi k. Whipkey	
		Delores Ann Bryant	
		Jeremy M. Hennen	
		Heather M. Hennen	
		Fredrick A. Six and Bobby J. Six, Trustees for the Floyd Eric Six Testamentary Trust, for the benefit of Tanner Allen Six	
		Adam E. Six	
		Roger L. Warren	
		Fredrick A. Six and Bobby J. Six, Trustees for the Floyd Eric Six Testamentary Trust, for the benefit of Forrest Hunter Six	
		Mark Edward Loesch	
		Ruth Ann Hartwig	
		Linda A. Croff Wrinkle	
		Emily Catherine Burke	
		EQT Production Company	
		Melody Astley	
		Ronald L. Bryant	
		EQT Production Company	
TRACT ID	SURFACE OWNER	LESSOR	PIN
32	CNX RCPC LLC	Allen Thompson Staggers and Patricia F. Staggers, h/w	1-10-2
		EQT Production Company	

06/26/2026