




LATITUDE: 40°10'00" SURFACE HOLE (2000' SCALE) 494'

LATITUDE: 40°15'00" BOTTOM HOLE (2000' SCALE)

JHA
SURVEYING
ENGINEERING
ENVIRONMENTAL
ARCHITECTURE
68011 Vineyard Road
St. Clairsville, Ohio 43950
740-695-6100

GRID NORTH
UTM, NAD83 DATUM, ZONE 17, US FT

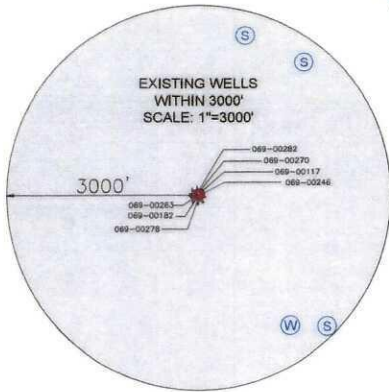

LINE	BEARING	DISTANCE
L1	N41°50'44"E	1042.71'
L2	S54°52'54"E	551.89'

SURFACE HOLE LOCATION (SHL): UTM (NAD83, ZONE 17, METERS): NORTHING: 4445748.66 EASTING: 531782.69
LANDING POINT LOCATION (LPL): UTM (NAD83, ZONE 17, METERS): NORTHING: 4446082.30 EASTING: 532276.05
BOTTOM HOLE LOCATION (BHL): UTM (NAD83, ZONE 17, METERS): NORTHING: 4452359.97 EASTING: 528673.00

NOTES ON SURVEY

- COORDINATE SYSTEM IS UTM NAD 83 DATUM, ZONE 17, U.S. FOOT AND WELL COORDINATES ESTABLISHED USING SURVEY GRADE GPS.
- SURFACE AND ROYALTY OWNER INFORMATION AND THEIR BOUNDARIES SHOWN HEREON WERE PLOTTED FROM DEEDS AND/OR TAX PARCEL MAPS PROVIDED BY CLIENT AND/OR FIELD LOCATIONS.
- THIS PLAT DOES NOT REPRESENT A BOUNDARY SURVEY OF THE PARCELS SHOWN HEREON.
- NO DWELLINGS OR BUILDINGS WITHIN 625 FEET OF PROPOSED CENTER OF PAD.
- NO PERENNIAL STREAMS, LAKES, PONDS, RESERVOIRS OR WETLANDS WITHIN 100 FEET OF THE LIMITS OF DISTURBANCE.
- NO NATURALLY PRODUCING TROUT STREAM WITHIN 300 FEET OF THE LIMITS OF DISTURBANCE.
- NO WATER WELLS OR DEVELOPED SPRINGS WITHIN 250 FEET OF PROPOSED WELL.

I, THE UNDERSIGNED, HEREBY CERTIFY THAT THIS PLAT IS CORRECT TO THE BEST OF MY KNOWLEDGE AND BELIEF AND SHOWS ALL THE INFORMATION REQUIRED BY LAW AND REGULATIONS ISSUED AND PRESCRIBED BY THE DEPARTMENT OF ENVIRONMENTAL PROTECTION.

P.S. 2503

(X) DENOTES LOCATION OF WELL ON UNITED STATES TOPOGRAPHIC MAPS



WVDEP
OFFICE OF OIL & GAS
601 57TH STREET
CHARLESTON, WV 25034

MINIMUM DEGREE OF ACCURACY: 1/200
PROVEN SURVEY SOURCE OF GRADE GPS ELEVATION: (NAVD 88, US FT)

COMPANY:

expand

RAYLE COAL UP OHI


OPERATOR'S WELL #: 104H

API WELL #: 47 069 06386
STATE COUNTY PERMIT

WELL TYPE: OIL ☐ WASTE DISPOSAL ☐ PRODUCTION ☒ DEEP ☒ GAS ☒ LIQUID INJECTION ☐ STORAGE ☐ SHALLOW ☐
WATERSHED: UPPER OHIO SOUTH ELEVATION: 1064.1'
DISTRICT: RICHLAND COUNTY: OHIO QUADRANGLE: TILTONSVILLE, OH
SURFACE OWNER: HERBERT DIANE ACREAGE: ±15.306
OIL & GAS ROYALTY OWNER: HERBERT DIANE ACREAGE: ±15.306
DRILL ☒ DRILL DEEPER ☐ REDRILL ☐ FRACTURE OR STIMULATE ☒ PLUG OFF OLD FORMATION ☐ PERFORATE NEW FORMATION ☐
CONVERT ☐ PLUG & ABANDON ☐ CLEAN OUT & REPLUG ☐ OTHER CHANGE ☐ (SPECIFY)
TARGET FORMATION: POINT PLEASANT UNIT SIZE: 495.649 ACRES ESTIMATED DEPTH: 10688' TVD 35052 TMD

WELL OPERATOR: EXPAND OPERATING LLC DESIGNATED AGENT: BRITTANY WOODY
ADDRESS: 1300 FORT PIERPONT DRIVE, SUITE 201 ADDRESS: 1300 FORT PIERPONT DRIVE, SUITE 201
CITY: MORGANTOWN STATE: WV ZIP CODE: 26508 CITY: MORGANTOWN STATE: WV ZIP CODE: 26508

LEGEND:				REVISIONS:	DATE: 03-27-2026
	PROPOSED SURFACE HOLE / BOTTOM HOLE		DRILLING UNIT		API NO: 47-069-XXXXX
	EXISTING / PRODUCING WELLHEAD		PROPOSED PATH		DRAWN BY: PWZ
LPL 	LANDING POINT LOCATION		NATURAL WATERWAY		SCALE: 1" = 2000'
	EXISTING WATER WELL		PUBLIC ROAD		DRAWING NO: 2018-864
	EXISTING SPRING		DHP BUFFER		WELL LOCATION PLAT
		400' 1,500' 3,000'			

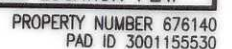


LATITUDE: 40°10'00" SURFACE HOLE (2000' SCALE) 494'

LATITUDE: 40°15'00" BOTTOM HOLE (2000' SCALE) 10614'



68011 Vineyard Road
St. Clairsville, Ohio 43950
740-695-6100

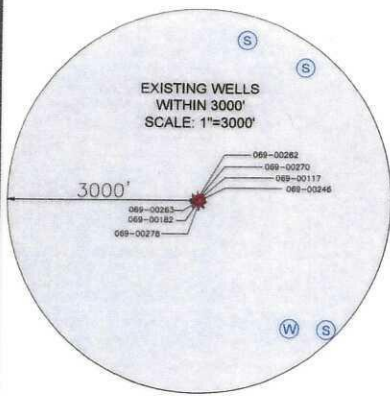

LINE	BEARING	DISTANCE
L1	N41°50'44"E	1042.71'
L2	S54°52'54"E	551.89'

SURFACE HOLE LOCATION (SHL):

UTM (NAD83, ZONE 17, METERS):
NORTHING: 4445748.66
EASTING: 531782.69

LANDING POINT LOCATION (LPL):

UTM (NAD83, ZONE 17, METERS):
NORTHING: 4446082.30
EASTING: 532276.05

BOTTOM HOLE LOCATION (BHL):


UTM (NAD83, ZONE 17, METERS):
NORTHING: 4452359.97
EASTING: 528673.00

NOTES ON SURVEY

- COORDINATE SYSTEM IS UTM NAD 83 DATUM, ZONE 17, U.S. FOOT AND WELL COORDINATES ESTABLISHED USING SURVEY GRADE GPS.
- SURFACE AND ROYALTY OWNER INFORMATION AND THEIR BOUNDARIES SHOWN HEREON WERE PLOTTED FROM DEEDS AND/OR TAX PARCEL MAPS PROVIDED BY CLIENT AND/OR FIELD LOCATIONS.
- THIS PLAT DOES NOT REPRESENT A BOUNDARY SURVEY OF THE PARCELS SHOWN HEREON.
- NO DWELLINGS OR BUILDINGS WITHIN 625 FEET OF PROPOSED CENTER OF PAD.
- NO PERENNIAL STREAMS, LAKES, PONDS, RESERVOIRS OR WETLANDS WITHIN 100 FEET OF THE LIMITS OF DISTURBANCE.
- NO NATURALLY PRODUCING TROUT STREAM WITHIN 300 FEET OF THE LIMITS OF DISTURBANCE.
- NO WATER WELLS OR DEVELOPED SPRINGS WITHIN 250 FEET OF PROPOSED WELL.

I, THE UNDERSIGNED, HEREBY CERTIFY THAT THIS PLAT IS CORRECT TO THE BEST OF MY KNOWLEDGE AND BELIEF AND SHOWS ALL THE INFORMATION REQUIRED BY LAW AND REGULATIONS ISSUED AND PRESCRIBED BY THE DEPARTMENT OF ENVIRONMENTAL PROTECTION.

P.S. 2503

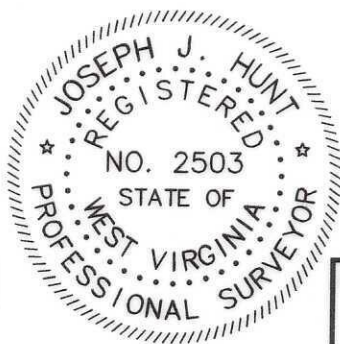

2000 0 2000

GRAPHIC SCALE IN FEET

COMPANY:

expand



(+) DENOTES LOCATION OF WELL ON UNITED STATES TOPOGRAPHIC MAPS

WVDEP
OFFICE OF OIL & GAS
601 57TH STREET
CHARLESTON, WV 25034

MINIMUM DEGREE OF ACCURACY: 1/200
PROVEN SURVEY SOURCE OF GRADE GPS ELEVATION: (NAVD 88, US FT)

RAYLE COAL UP OHI
OPERATOR'S WELL #: 104H

API WELL #: 47 069 00386
STATE COUNTY PERMIT

WELL TYPE: OIL ☐ WASTE DISPOSAL ☐ PRODUCTION ☒ DEEP ☒ GAS ☒ LIQUID INJECTION ☐ STORAGE ☐ SHALLOW ☐

WATERSHED: UPPER OHIO SOUTH

DISTRICT: RICHLAND

COUNTY: OHIO

ELEVATION: 1064.1'

QUADRANGLE: TILTONSVILLE, OH

SURFACE OWNER: HERBERT DIANE

OIL & GAS ROYALTY OWNER: HERBERT DIANE

ACREAGE: ±15.306

ACREAGE: ±15.306

DRILL ☒ DRILL DEEPER ☐ REDRILL ☐ FRACTURE OR STIMULATE ☒ PLUG OFF OLD FORMATION ☐ PERFORATE NEW FORMATION ☐

CONVERT ☐ PLUG & ABANDON ☐ CLEAN OUT & REPLUG ☐ OTHER CHANGE ☐ (SPECIFY)

TARGET FORMATION: POINT PLEASANT

UNIT SIZE: 495.649 ACRES

ESTIMATED DEPTH: 10688' TVD 35052 TMD

WELL OPERATOR: EXPAND OPERATING LLC

DESIGNATED AGENT: BRITTANY WOODY

ADDRESS: 1300 FORT PIERPONT DRIVE, SUITE 201

ADDRESS: 1300 FORT PIERPONT DRIVE, SUITE 201

CITY: MORGANTOWN

STATE: WV

ZIP CODE: 26508

CITY: MORGANTOWN

STATE: WV

ZIP CODE: 26508

LEGEND:

- PROPOSED SURFACE HOLE / BOTTOM HOLE
- EXISTING / PRODUCING WELLHEAD
- LANDING POINT LOCATION
- EXISTING WATER WELL
- EXISTING SPRING
- DRILLING UNIT
- PROPOSED PATH
- NATURAL WATERWAY
- PUBLIC ROAD
- DHP BUFFER

REVISIONS:

DATE: 03-27-2026

API NO: 47-069-XXXXX



DRAWN BY: PWZ

SCALE: 1" = 2000'

DRAWING NO: 2018-864


WELL LOCATION PLAT

GRID NORTH
UTM, NAD83 DATUM, ZONE 17, US FT

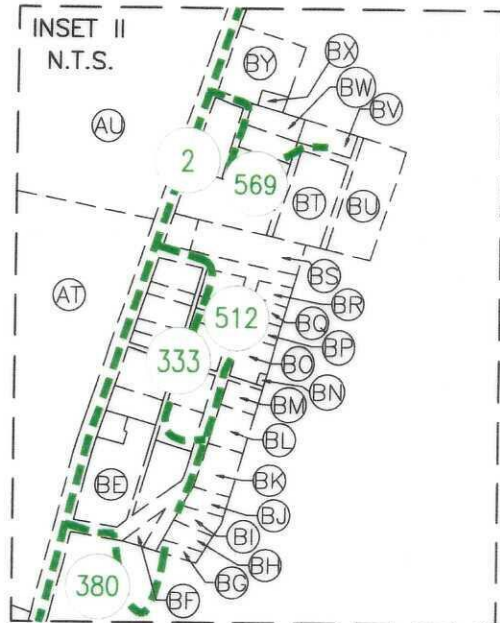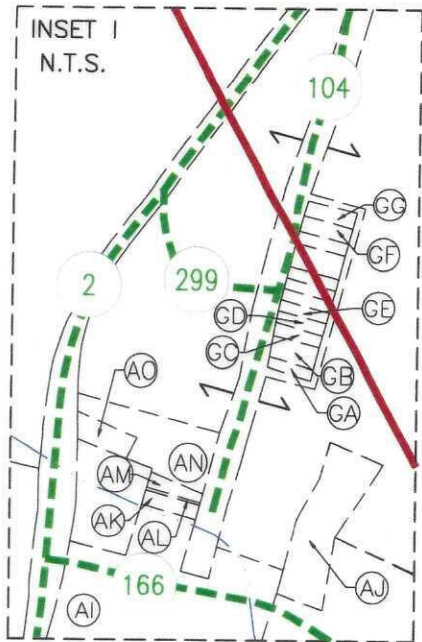

GRID NORTH
UTM, NAD83 DATUM, ZONE 17, US FT

GRID NORTH
UTM, NAD83 DATUM, ZONE 17, US FT

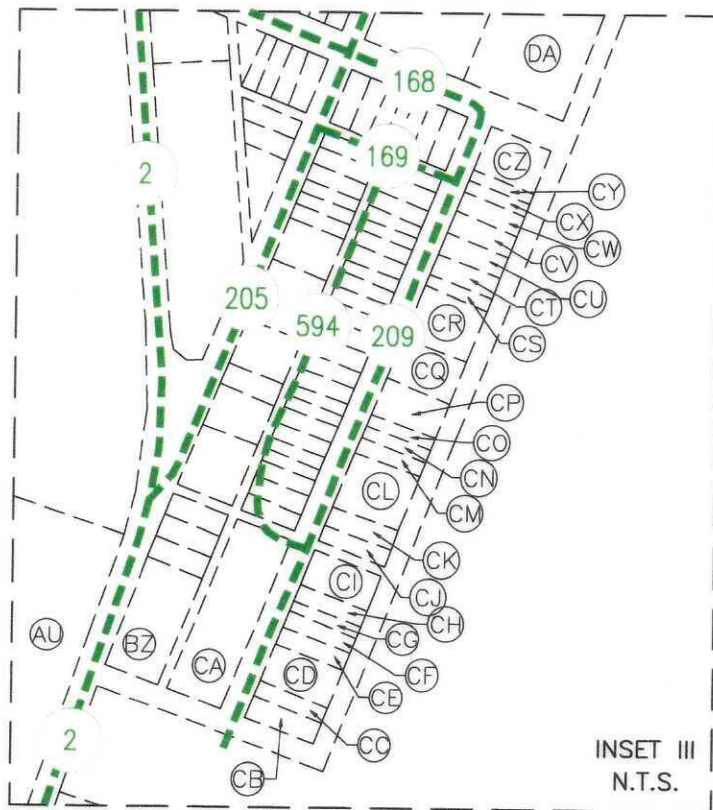

GRID NORTH
UTM, NAD83 DATUM, ZONE 17, US FT



06/26/2026

REVISIONS:

COMPANY:

expand

OPERATOR'S

RAYLE COAL UP OHI

DATE: 03-27-2026

WELL #:

104H

API NO: 47-069-XXXXX

DISTRICT:
RICHLAND

COUNTY:
OHIO

STATE:
WV

DRAWN BY: PWZ

SCALE: N/A

DRAWING NO: 2018-864

WELL LOCATION PLAT

PROPERTY NUMBER 676140

WELL BORE TABLE FOR SURFACE/ROYALTY OWNERS			ADJOINING OWNERS TABLE		
TRACT	SURFACE OWNER (S) / ROYALTY OWNER (R)	TAX PARCEL	TRACT	SURFACE OWNER	TAX PARCEL
1	HEBERT DIANE	4-R6-17.10	AJ	WINDSOR POWER HOUSE COAL CO	1-BB36-22
TRACT	SURFACE OWNER	TAX PARCEL	AK	MCALLISTER MARY LOUISE	1-BB36-21
2	BRYAN STELLA M & KATHLEEN J	4-R6-17.1	AL	MCALLISTER MARY LOUISE	1-BB36-20
3	PAHOUNDIS MARIKA & GEORGE	4-R6-17.9	AM	ADAMSON LEITHA	1-BB36-19
4	GOFF WINDELL H II & GLADYS	4-R6-27.1	AN	PLANTS RALPH & MARY ANN	1-BB36-4
5	DAVIS CHARLES B III & ELIZABETH MARIE	4-R6-14.4	AO	PLANTS RALPH L & MARY ANN	1-BB36-5
6	SHOOK WAYNE E	4-R6-15	AP	PLANTS RALPH	1-BB36-3
7	WINDSOR COAL COMPANY	4-R6-12	AQ	ALLEGHENY ENERGY SUPPLY COMPANY LLC	1-BB36-30
8	RAYLE COAL CO	4-R6-17.3	AR	THE BROOKE COUNTY COMMISSION	1-BB41-8
9	HERCULES GARY WAYNE	4-R6-16	AS	BUSINESS DEV CORP OF THE NORTHERN PANHANDLE	1-BB36-2
10	HERCULES GARY & MARTHA	4-R6-5	AT	BUSINESS DEV CORP OF THE NORTHERN PANHANDLE	1-B36K-13
11	HERCULES GARY & MARTHA	4-R6-6	AU	BUSINESS DEV CORP OF THE NORTHERN PANHANDLE	1-B36F-77
12	HERCULES MARTHA	4-R6-7	AV	BUSINESS DEV CORP OF THE NORTHERN PANHANDLE	1-B36B-117
13	UTT ULRICH	4-R6-24.2	AW	BROOKE COUNTY PUBLIC SERVICE DISTRICT	1-B36B-118
14	UTT ULRICH	4-R6-24.1	AX	OSAGE NATION	1-B36B-117.1
15	MY THREE SONS HOLDINGS LP	3-B46-24	AY	BUSINESS DEV CORP OF THE NORTHERN PANHANDLE	1-B36B-116
16	WILLIAMS ROBERT	3-B46-25	AZ	BUSINESS DEV CORP OF THE NORTHERN PANHANDLE	1-B36B-126
17	BLAKE BUSTER T & BARBARA A	3-B46-23	BA	BROWNLEE LAND VENTURES LP	1-BB31-8
18	GILBERT TRACY	3-B46-22	BB	VILLAGE OF BEECH BOTTOM	1-B36B-115.4
19	BRITT DANNY GENE & VIRGINIA MARGARET	3-B46-27	BC	BROWNLEE LAND VENTURES LP	1-B36B-115
20	GREATHOUSE BARRY L & PATRICIA A	3-B41-82	BD	BUSINESS DEV CORP OF THE NORTHERN PANHANDLE	1-B36B-119
21	MILLER ROBERT J JR & LINDA	3-B41-47	BE	RUSCHEL DENNIS	1-B36K-2
22	SCHUETZ JOY ANN & EBBIE J	3-B41-46	BF	JONES WILLIAM & KELLY	1-B36K-3
23	WINDSOR POWER HOUSE COAL CO	3-B41-39	BG	COEN DOLORES VIRGINIA	1-B36K-12
24	WINDSOR POWER HOUSE COAL CO	3-B36-91	BH	JONES WILLIAM & KELLY	1-B36K-11
25	BUSINESS DEV CORP OF THE NORTHERN PANHANDLE	1-BB36-23.1	BI	HENLINE LEONARD F SR	1-B36K-10
26	ALLENBY KAORI KANE	1-BB36-12	BJ	JONES WILLIAM	1-B36K-9
27	ALLENBY KAORI KANE	1-BB36-11	BK	JONES WILLIAM	1-B36K-8
28	ALLENBY KAORI KANE	1-BB36-10	BL	RYNIAWEC NICHOLAS	1-B36F-96
29	SMITH CHERYL; CURIA LINDA; LEST SMITH & ROBERT L	1-BB36-9	BM	COOPER GARY EDWARD & CONSTANCE L	1-B36F-95
30	MURDOCK STEVEN ANDREW & DEBBIE LYNN	1-BB36-8	BN	UNKNOWN HEIRS OR ASSIGNS OF CHRIS KERCHER	1-B36F-94
31	BUSINESS DEV CORP OF THE NORTHERN PANHANDLE	1-BB36-1	BO	LEONARD WILLIAM E & DEBRA L	1-B36F-93
32	BUSINESS DEV CORP OF THE NORTHERN PANHANDLE	1-BB36-24	BP	SUTER TARA D	1-B36F-92
33	BUSINESS DEV CORP OF THE NORTHERN PANHANDLE	1-BB36-23	BQ	SUTER TARA D	1-B36F-91
ADJOINING OWNERS TABLE			BR	ESKEY JOHN	1-B36F-90
TRACT	SURFACE OWNER	TAX PARCEL	BS	HAMILTON SHAWN DAVID & KATHERINE ELLEN JTWS	1-B36F-89
A	WOOD RICHARD A JR	4-R6-24.6	BT	SELMON BRUCE & DEBBI	1-B36F-86
B	VOLZ CHARLES R	4-R6-22	BU	SELMON BRUCE & DEBBI	1-B36F-85
C	ENNIS LOUIS J JR & GRETCHEN L	4-R6-19.2	BV	LILLY TERRY LYNN	1-B36F-84
D	MOX DOUGLAS & LISA W	4-R6-19	BW	KIRK JASON	1-B36F-81
E	SEAMON MARC	4-R6-37	BX	KIRK JASON	1-B36F-79
F	JOWETT ESTER & TONY	4-R6-17.8	BY	C & P TELEPHONE CO OF W VA	1-B36F-78
G	BRUNER LAND COMPANY INC	4-R6-17.7	BZ	JONES ELSIE	1-B36F-25
H	DELANCEY KIKI	4-R6-17.6	CA	JAC FRED WV LLC, A NORTH CAROLINA LLC	1-B36F-26
I	RAYLE COAL CO	4-R6-17.4	CB	FEDCZAK MICHAEL EDWARD & EMMA	1-B36F-76
J	RAYLE COAL CO	4-R6-17	CC	FEDCZAK MICHAEL EDWARD & EMMA	1-B36F-75
K	BOARD OF COMM OHIO CO	4-R5-55	CD	PIERCE TY DAVID	1-B36F-74
L	SEAMON MARC	4-R6-2	CE	PIERCE TY DAVID	1-B36F-73
M	HERCULES GARY & MARTHA	4-R6-4.1	CF	MARKER PHYLLIS	1-B36F-72
N	HERCULES GARY & MARTHA	4-R6-6.1	CG	MOORE GLENN T SR	1-B36F-71
O	HERCULES GARY & MARTHA	4-R6-4.2	CH	MOORE GLENN T SR	1-B36F-70
P	HERCULES GARY & MARTHA	4-R6-4	CI	STOLLAR JEFFREY	1-B36F-69
Q	BONAR BRUCE D & WILLIAM D	3-B46-20	CJ	MORRELL JUNE E & HEILIMANN ROBIN KEITH	1-B36F-67
R	GILBERT TRACY	3-B46-22.1	CK	GREENE CRAIG H	1-B36F-66
S	BOARD OF COMM OHIO CO & WHG OHIO COUNTY AIRPORT AUTH	4-R5-10	CL	BIBI UZMA	1-B36F-65
T	HAYMAN FREDERICK CLAY JR & STACY ANN (JTWS)	3-B46-41	CM	YAHRLING ALLEN KEITH & CAROLE	1-B36F-64
U	GREATHOUSE BARRY L	3-B41-83	CN	MORRELL JUNE E	1-B36F-63
V	GREATHOUSE BARRY L	3-B41-32	CO	POLAND EDWARD A	1-B36F-62
W	FRANCIS KEITH R	3-B41-31	CP	VALENZUELA NICHOLAS RAY	1-B36F-61
X	MOORE ROSEMARY KINDER	3-B41-35	CQ	THE VILLAGE OF BEECH BOTTOM	1-B36F-60
Y	NICOLOAN RAY PAUL	3-B41-42	CR	PAINTER JOYCE L	1-B36F-59
Z	SCHUETZ JOY ANN & EBBIE J	3-B41-45	CS	RICHARDSON JANET L	1-B36F-58
AA	SCHUETZ JOY ANN	3-B41-43	CT	RICHARDSON JANET L	1-B36F-57
AB	HANCHER JAMES	3-B41-44	CU	RICHARDSON JANET L	1-B36F-56
AC	PEREZ DONNA MARIE	3-B41-37	CV	RICHARDSON JANET L	1-B36F-55
AD	HALL DONALD P & MARY M (JTWS)	3-B41-38	CW	RICHARDSON JANET L	1-B36F-54
AE	WINDSOR POWER HOUSE COAL CO	3-B41-5	CX	MONONGAHELA POWER CO	1-B36F-53
AF	WINDSOR POWER HOUSE COAL CO	3-B41-7	CY	GRIMES LARRY W	1-B36F-52
AG	WEST PENN POWER CO	1-BB36-27	CZ	GRIMES LARRY W	1-B36F-51
AH	WINDSOR POWER HOUSE COAL CO	1-BB36-26	DA	CORNERSTONE CHRISTIAN ACADEMY LLC	1-B36B-106
AI	WINDSOR POWER HOUSE COAL CO	1-BB36-25			

06/26/2026

REVISIONS:	COMPANY: 		
	OPERATOR'S RAYLE COAL UP OHI		DATE: 03-27-2026
	WELL #: 104H		API NO: 47-069-XXXXX
	DISTRICT: RICHLAND	COUNTY: OHIO	DRAWN BY: PWZ
		STATE: WV	SCALE: N/A
			DRAWING NO: 2018-864
			WELL LOCATION PLAT

ADJOINING OWNERS TABLE		
TRACT	SURFACE OWNER	TAX PARCEL
DB	VILLAGE OF BEECH BOTTOM	1-B36B-17
DC	VILLAGE OF BEECH BOTTOM	1-B36B-16
DD	SMART JUSTIN & AMANDA	1-B36B-13
DE	LEWIS JUDITH	1-B36B-12
DF	BLANCHARD JAMES E & SARAH E	1-B36B-11
DG	MCCUTCHAN BARBARA	1-B36B-10
DH	HUNTER BRUCE & VICKI LYNN	1-B36B-9
DI	PHILABAUM ANDREW J & BRADLEY STEPHANIE	1-B36B-8
DJ	PHILABAUM ANDREW J & BRADLEY STEPHANIE	1-B36B-7
DK	BLANCHARD JAMES E & SARAH	1-B36B-6
DL	BLANCHARD JAMES E & SARAH	1-B36B-5
DM	DALBO PATRICK J	1-B36B-2
DN	VILLAGE OF BEECH BOTTOM	1-B36B-1
DO	SMITH JOYCE A	1-B36B-120
DP	NEXT WELLSBURG REALTY LLC	1-B36B-121.1
DQ	LAMBERT JOHNNY & MARIA	1-B36B-124
DR	CONERY EDWARD A	1-B36B-125
DS	MILLER ARLINE F	3-B36-5
DT	MILLER ARLINE F	3-B36-6
DU	UNKNOWN	3-B31-74
DV	LOMBARD BERNARD J III	3-B31-81
DW	FODOR STEPHEN A	3-B36-176
DX	HOFFMAN JOHN R & ALICE J	3-B36-175
DY	LEONARD PAUL D & KIMBERLY D	3-B36-173
DZ	LEONARD BRANNON P & EMILY M.	3-B36-172
EA	LEONARD BRANNON P & EMILY M.	3-B36-171
EB	LEMASTERS HARLEY J	3-B36-170
EC	LEMASTERS HARLEY J	3-B36G-47
ED	LEMASTERS HARLEY	3-B36G-46
EE	LEMASTERS HARLEY	3-B36G-45
EF	LEMASTERS HARLEY	3-B36G-44
EG	LEMASTERS HARLEY	3-B36G-43
EH	LEMASTERS HARLEY J	3-B36G-42
EI	LEMASTERS HARLEY J	3-B36G-41
EJ	WALLACE LESTER & KATHERINE	3-B36G-1
EK	CLARK TAMMY R & RANDOLPH L	3-B36L-11
EL	KIRBY JACOB ALEXANDER	3-B36L-11.1
EM	HUFF AMANDA	3-B36L-17
EN	WAGNER CONNIE	3-B36L-15
EO	RICHARDSON BRIAN D & CASEY K	3-B36L-21.1
EP	WINDSOR POWER HOUSE COAL CO	3-B36-101
EQ	WINDSOR POWER HOUSE COAL CO	3-B36-102
ER	WINDSOR POWER HOUSE COAL CO	3-B36-100
ES	WINDSOR POWER HOUSE COAL CO	3-B41-48
ET	CORDERY SANDRA J & WILLIAM	3-B41-50
EU	YOUNG FRED W JR	3-B41-54.1
EV	YOUNG FRED W JR	3-B41-54.3
EW	FREELAND ERIC C	3-B41-54
EX	STEPHENS KARL DOUGLAS	3-B41-54.2
EY	MILLER WILLIAM & DAWNA	3-B41-61
EZ	COLLINS JAY GLEN	3-B41-80

ADJOINING OWNERS TABLE		
TRACT	SURFACE OWNER	TAX PARCEL
FA	WOOD MARY R	3-B41-84
FB	GEBHARDT JAMES B & MELISSA D	3-B46-29
FC	GEBHARDT JAMES B & MELISSA D & AXEL (JTWS)	3-B46-29.2
FD	BAXTER RACHEL R	3-B46-28
FE	FRIEND REBECCA	3-B46-30
FF	FRIEND LEVI CHARLES	3-B46-26
FG	CRUPE TERRY L	3-B46-33
FH	SHELL ALFRED	3-B46-37
FI	KERNS MELISSA	3-B46-40.1
FJ	KERNS MELISSA A & ETHAN	4-R6-8.1
FK	KERNS MELISSA ANN & ETHAN	4-R6-8
FL	WHITE FLORENCE E	4-R6-10
FM	HORNICK JEFFREY A & JENNIFER A	3-B47-5
FN	WADE MARK A & MARY IVA SMITH REVOCABLE LIVING TRUST	3-B47-4
FO	WADE MARK A & MARY REVOCABLE LIVING TRUST	4-R6-11
FP	SAMPSON DALE M	3-L1-2
FQ	SAMPSON DALE M	4-R6-13
FR	ROBRECHT RICHARD J & MICKEY	4-R6-14
FS	CLUTTER SUZANNE D & CHAD D	4-R6-14.6
FT	CLUTTER SUZANNE D & CHAD D	4-R6-14.5
FU	DAVIS CHARLES B III & ELIZABETH MARIE	4-R6-14.3
FV	DAVIS CHARLES & ELIZABETH M	4-R6-14.2
FW	CRABTREE RANDALL L & KOVALSKI CYNTHIA S	4-R6-27.3
FX	CARENBAUER NICOLE L	4-R6-28.6
FY	GOFF WINDELL H II & GLADYS	4-R6-24.3
FZ	WINDSOR COAL COMPANY	4-R6-25
GA	CUNNINGHAM MARY G	1-BB36-17
GB	CUNNINGHAM MARY G	1-BB36-16
GC	ALLENBY KAORI KANE	1-BB36-15
GD	ALLENBY KAORI KANE	1-BB36-14
GE	ALLENBY KAORI KANE	1-BB36-13
GF	JOHNSTON DANIEL L & CATHY J	1-BB36-7
GG	DICKINSON LELAND J & TRACY A	1-BB36-6

06/26/2026

REVISIONS:	COMPANY: 		
	OPERATOR'S RAYLE COAL UP OHI		DATE: 03-27-2026
	WELL #: 104H		API NO: 47-069-XXXXX
	DISTRICT: RICHLAND	COUNTY: OHIO	DRAWN BY:PWZ
		STATE: WV	SCALE: N/A
			DRAWING NO:2018-864
			WELL LOCATION PLAT