



west virginia department of environmental protection

Office of Oil and Gas
601 57th Street SE
Charleston, WV 25304
(304) 926-0450
(304) 926-0452 fax

Earl Ray Tomblin, Governor
Randy C. Huffman, Cabinet Secretary
www.dep.wv.gov

March 22, 2016

FINAL INSPECTION REPORT

Well Permit Cancelled

CHESAPEAKE APPALACHIA, L.L.C.,

The FINAL INSPECTION REPORT for the CANCELLED permit, API Well Number: 47-7302548, issued to CHESAPEAKE APPALACHIA, L.L.C., and listed below has been received in this office. The permit has been cancelled as of 2/23/2016.


James Martin
Chief

Operator: CHESAPEAKE APPALACHIA, L.L.C.
Operator's Well No: JUDITH DAVIS PLE 8H 836191
Farm Name: DAVIS, ORAN C. AND JUDITH M
API Well Number: 47-7302548
Date Issued: 01/29/2013

Date Cancelled: 02/23/2016

Promoting a healthy environment.

04/01/2016

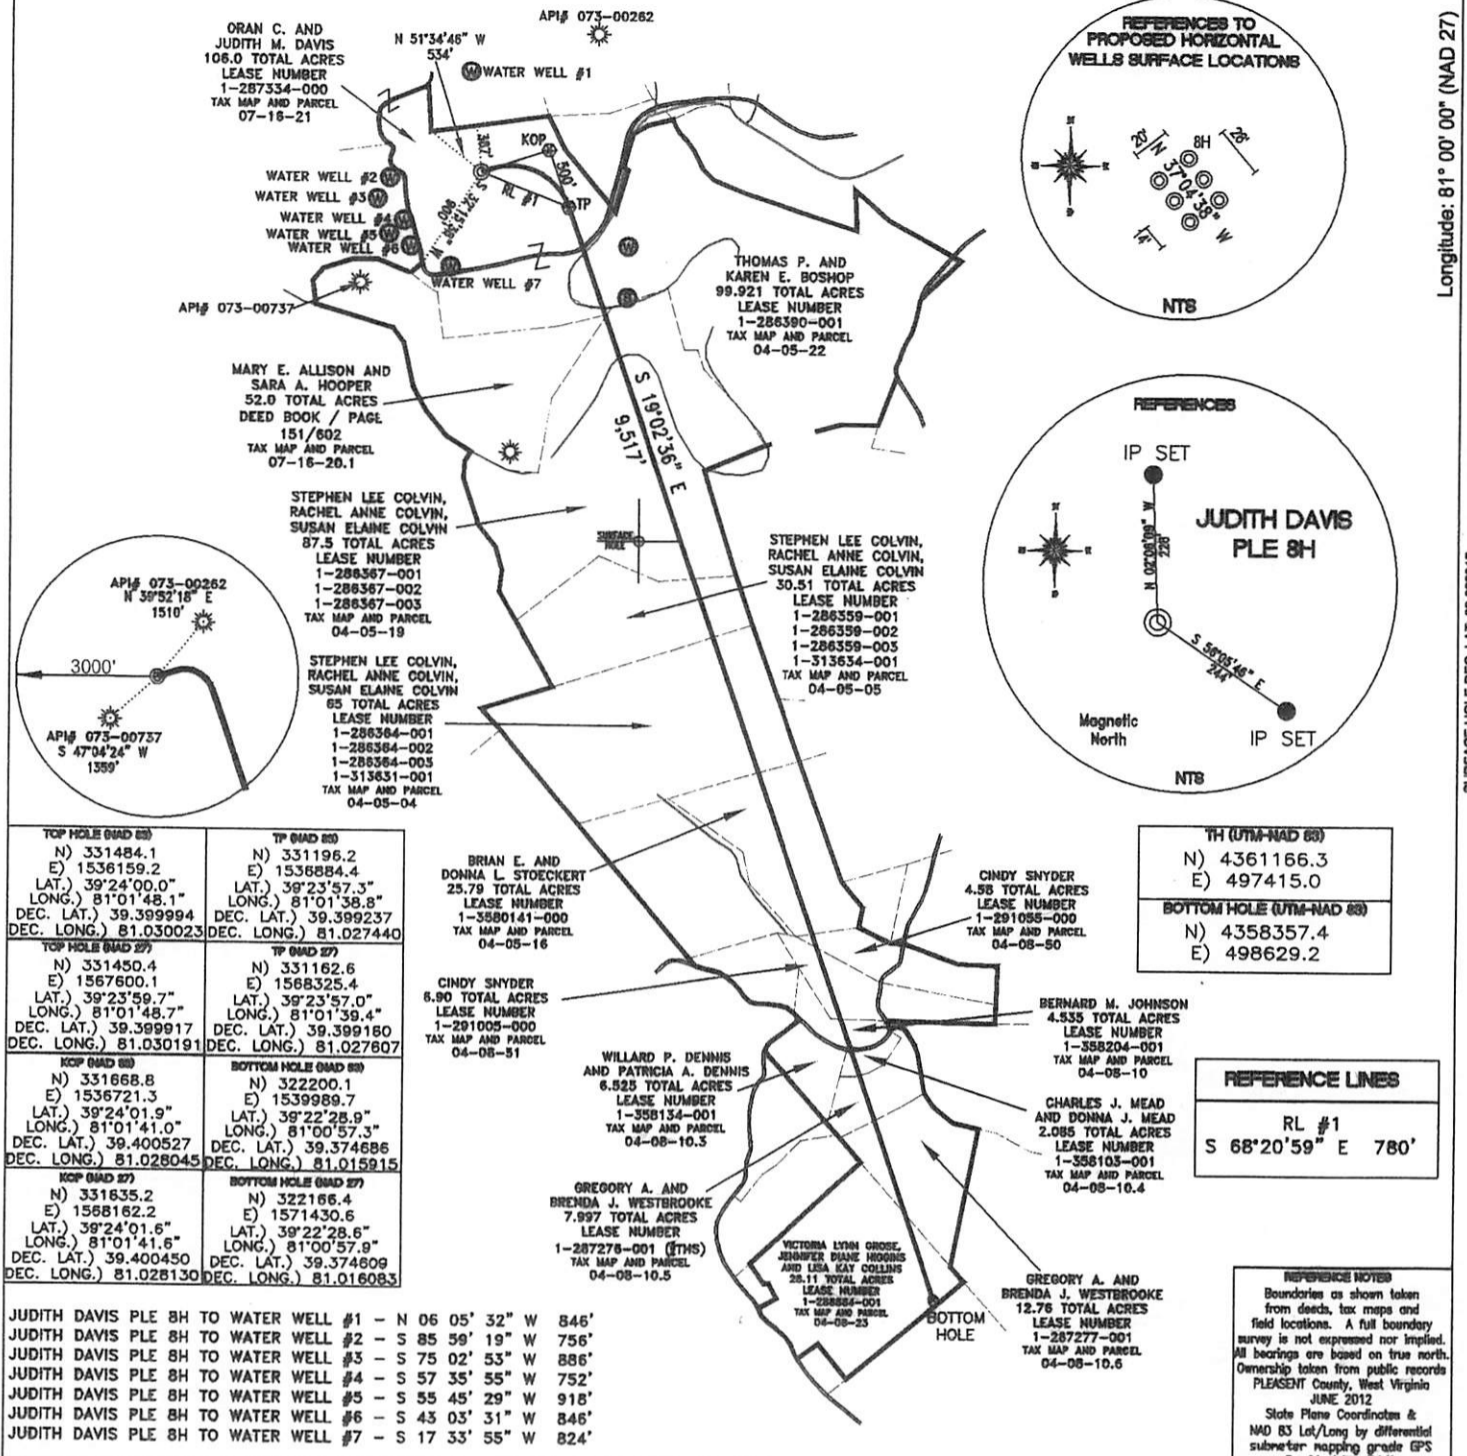

<p>TOP HOLE (UAD 88)</p> <p>N) 331484.1 E) 1536159.2 LAT.) 39°24'00.0" LONG.) 81°01'48.1" DEC. LAT.) 39.399994 DEC. LONG.) 81.030023</p>	<p>TP (UAD 88)</p> <p>N) 331196.2 E) 1536884.4 LAT.) 39°23'57.3" LONG.) 81°01'38.8" DEC. LAT.) 39.399237 DEC. LONG.) 81.027440</p>
<p>TOP HOLE (UAD 27)</p> <p>N) 331450.4 E) 1567600.1 LAT.) 39°23'59.7" LONG.) 81°01'48.7" DEC. LAT.) 39.399917 DEC. LONG.) 81.030019</p>	<p>TP (UAD 27)</p> <p>N) 331162.6 E) 1568325.4 LAT.) 39°23'57.0" LONG.) 81°01'39.4" DEC. LAT.) 39.399160 DEC. LONG.) 81.027807</p>
<p>KOP (UAD 88)</p> <p>N) 331668.8 E) 1536721.3 LAT.) 39°24'01.9" LONG.) 81°01'41.0" DEC. LAT.) 39.400527 DEC. LONG.) 81.028045</p>	<p>BOTTOM HOLE (UAD 88)</p> <p>N) 322200.1 E) 1539989.7 LAT.) 39°22'28.9" LONG.) 81°00'57.3" DEC. LAT.) 39.374686 DEC. LONG.) 81.015915</p>
<p>KOP (UAD 27)</p> <p>N) 331635.2 E) 1568162.2 LAT.) 39°24'01.6" LONG.) 81°01'41.6" DEC. LAT.) 39.400450 DEC. LONG.) 81.028130</p>	<p>BOTTOM HOLE (UAD 27)</p> <p>N) 322166.4 E) 1571430.6 LAT.) 39°22'28.6" LONG.) 81°00'57.9" DEC. LAT.) 39.374809 DEC. LONG.) 81.016083</p>

- JUDITH DAVIS PLE 8H TO WATER WELL #1 - N 06 05' 32" W 846'
- JUDITH DAVIS PLE 8H TO WATER WELL #2 - S 85 59' 19" W 756'
- JUDITH DAVIS PLE 8H TO WATER WELL #3 - S 75 02' 53" W 886'
- JUDITH DAVIS PLE 8H TO WATER WELL #4 - S 57 35' 55" W 752'
- JUDITH DAVIS PLE 8H TO WATER WELL #5 - S 55 45' 29" W 918'
- JUDITH DAVIS PLE 8H TO WATER WELL #6 - S 43 03' 31" W 846'
- JUDITH DAVIS PLE 8H TO WATER WELL #7 - S 17 33' 55" W 824'

<p>TH (UTM-NAD 88)</p> <p>N) 4361166.3 E) 497415.0</p>
<p>BOTTOM HOLE (UTM-NAD 88)</p> <p>N) 4358357.4 E) 498629.2</p>

<p>REFERENCE LINES</p> <p>RL #1 S 68°20'59" E 780'</p>
--


REFERENCE NOTES
Boundaries as shown taken from deeds, tax maps and field locations. A full boundary survey is not expressed nor implied. All bearings are based on true north. Ownership taken from public records PLEASANT County, West Virginia JUNE 2012
State Plane Coordinates & NAD 83 Lat/Long by differential submeter mapping grade GPS
Drafted by: EAM

FILE #: CHE 0107
DRAWING #: 2080
SCALE: 1"=1600'
MINIMUM DEGREE OF ACCURACY: 1/200
PROVEN SOURCE OF ELEVATION: SUBMETER MAPPING GRADE GPS

I, THE UNDERSIGNED, HEREBY CERTIFY THAT THIS PLAT IS CORRECT TO THE BEST OF MY KNOWLEDGE AND BELIEF AND SHOWS ALL THE INFORMATION REQUIRED BY LAW AND THE REGULATIONS ISSUED AND PRESCRIBED BY THE DEPARTMENT OF ENVIRONMENTAL PROTECTION.

Signed:

L.I.S. #2124 : Ernest J. Benchek III

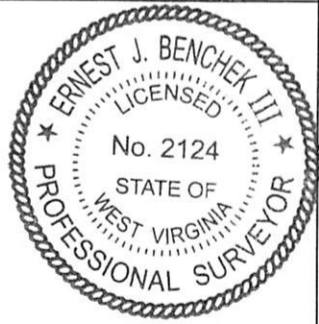

(+) DENOTES LOCATION OF WELL ON UNITED STATES TOPOGRAPHIC MAPS WVDEP
OFFICE OF OIL & GAS
601 57TH STREET
CHARLESTON, WV 25304

Well Type: Oil Waste Diposal Production Deep Gas Liquid Injection Storage Shallow

WATERSHED: MIDDLE OHIO NORTH ELEVATION: 890'

COUNTY/DISTRICT: PLEASANT / UNION QUADRANGLE: BENS RUN WV.

SURFACE OWNER: ORAN C. AND JUDITH M. DAVIS ACREAGE: 106.00 +/-

OIL & GAS ROYALTY OWNER: ORAN C. AND JUDITH M. DAVIS ACREAGE: 478.201 +/-

LEASE NUMBERS: _____

DRILL CONVERT DRILL DEEPER REDRILL FRACTURE OR STIMULATE
PLUG OFF FORMATION PERFORATE NEW FORMATION PLUG & ABANDON
CLEAN OUT & REPLUG OTHER CHANGE (SPECIFY): _____

TARGET FORMATION: MARCELLUS ESTIMATED DEPTH: TVD: 5,989' TMD: 15,831'

WELL OPERATOR : CHESAPEAKE APPALACHIA, LLC. DESIGNATED AGENT : ERIC B. GILLESPIE
ADDRESS: PO BOX 18496 ADDRESS: Po Box 6070
CITY: OKLAHOMA CITY STATE: OK ZIP CODE: 73154-0496 CITY: CHARLESTON STATE: WV ZIP CODE: 25301

DATE: AUGUST 08, 2012 REVISED: JANUARY 23, 2013
OPERATOR'S WELL #: JUDITH DAVIS PLE 8H
API WELL #: 47 73 2548 H6A
STATE COUNTY PERMIT
CANCELLED

04/01/2016