

WW-7
8-30-06



RECEIVED
Office of Oil and Gas
MAY 20 2026
WV Department of
Environmental Protection

West Virginia Department of Environmental Protection
Office of Oil and Gas

WELL LOCATION FORM: GPS

API: 47-087-04836 WELL NO.: 60114
FARM NAME: Shafer
RESPONSIBLE PARTY NAME: _____
COUNTY: Roane DISTRICT: Walton
QUADRANGLE: Kettle 7.5'
SURFACE OWNER: Charles E Shafer
ROYALTY OWNER: Unknown
UTM GPS NORTHING: 4275157.57
UTM GPS EASTING: 468092.61 GPS ELEVATION: 896.61'

The Responsible Party named above has chosen to submit GPS coordinates in lieu of preparing a new well location plat for a plugging permit or assigned API number on the above well. The Office of Oil and Gas will not accept GPS coordinates that do not meet the following requirements:

1. Datum: NAD 1983, Zone: 17 North, Coordinate Units: meters, Altitude: height above mean sea level (MSL) – meters.
2. Accuracy to Datum – 3.05 meters
3. Data Collection Method:

Survey grade GPS ☒ : Post Processed Differential _____
Real-Time Differential ☒

Mapping Grade GPS _____: Post Processed Differential _____
Real-Time Differential _____

4. Letter size copy of the topography map showing the well location.

I the undersigned, hereby certify this data is correct to the best of my knowledge and belief and shows all the information required by law and the regulations issued and prescribed by the Office of Oil and Gas.

Signature Title Date

06/26/2026

WGS84 38.62437, -81.36655 908 SE148
±12ft ±13ft ±11



06/26/2026

087-04836


05May26 14:12 Ad-hoc Test

Walton WV 25286, United States © 05-May-26 14:12:50


API 087-04836 API 087-04849

API 087-04848
API 087-04847

C-6 Quad
1"=2000'

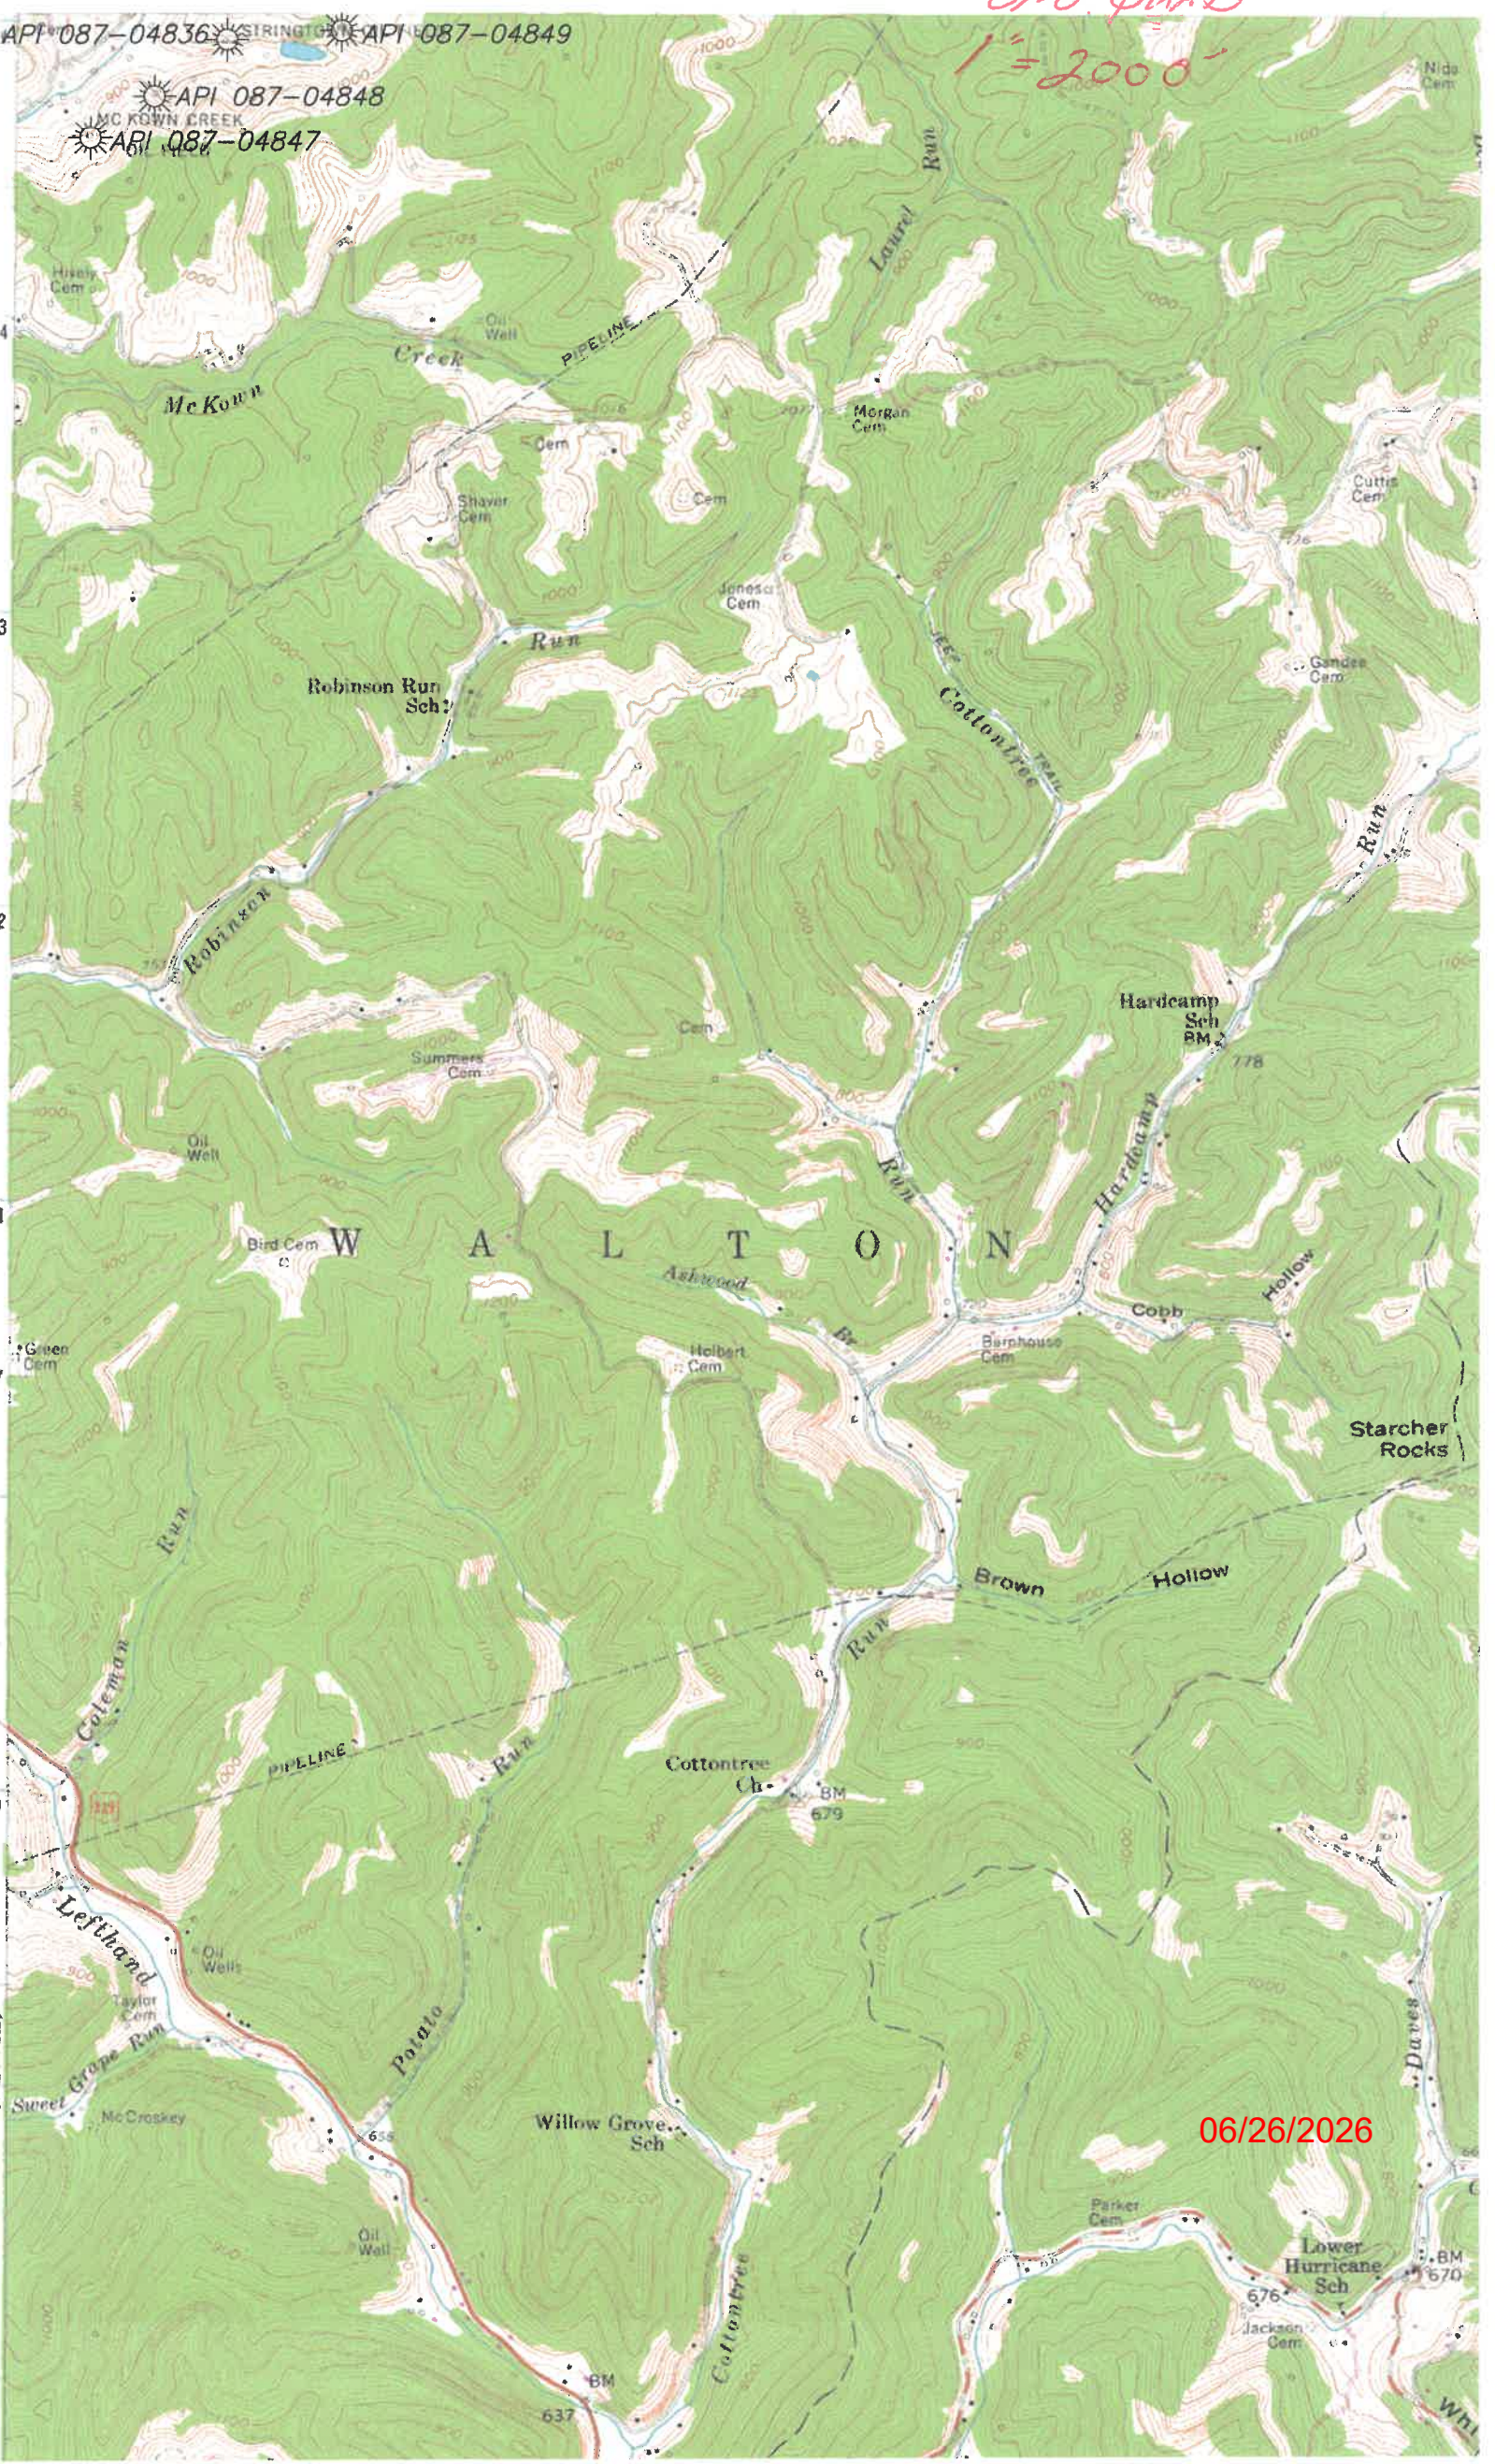


06/26/2026

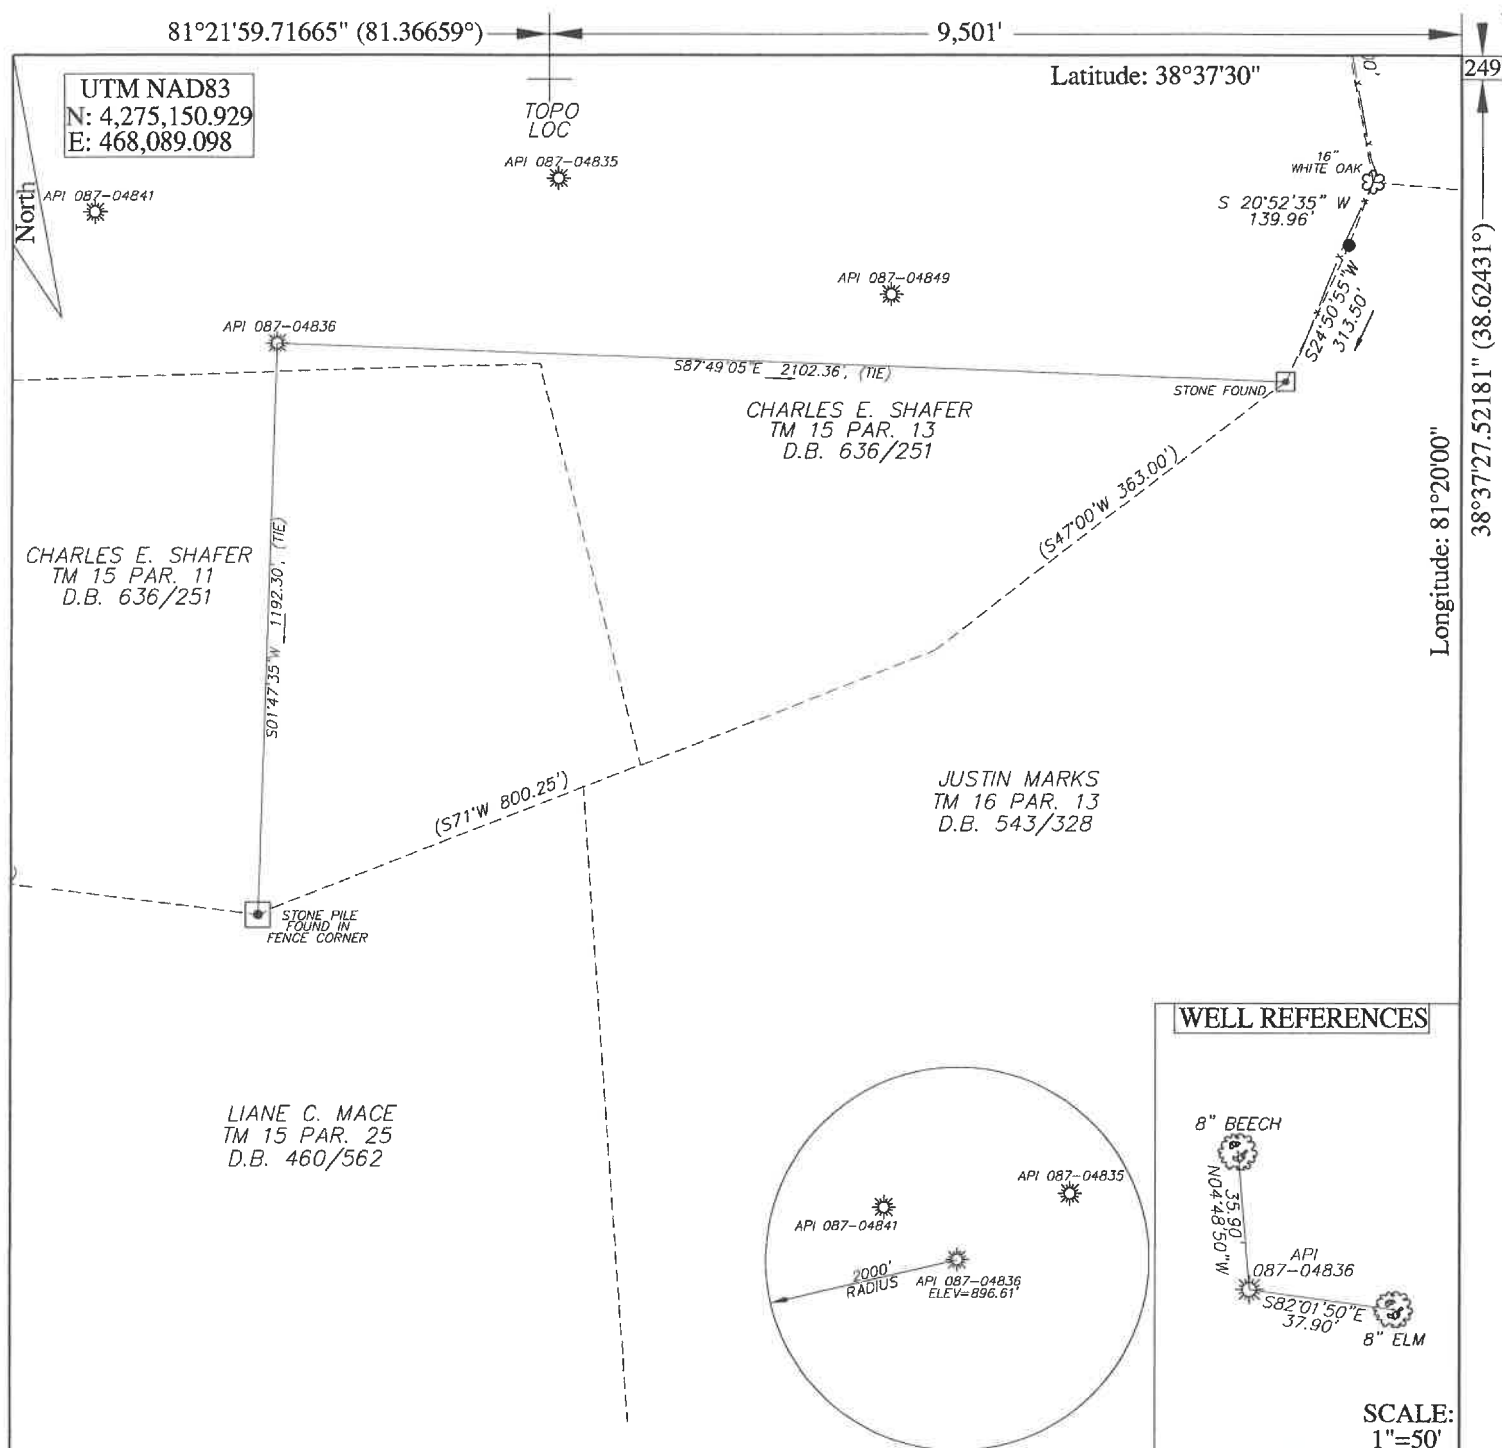

FILE # 26R-0035_04836
DRAWING # 087-04836
SCALE 1"=400'
MINIMUM DEGREE OF ACCURACY 1 / 200
PROVEN SOURCE OF ELEVATION SURVEY GRADE G.P.S.

I, THE UNDERSIGNED, HEREBY CERTIFY THAT THIS PLAT IS CORRECT TO THE BEST OF MY KNOWLEDGE AND BELIEF AND SHOWS ALL THE INFORMATION REQUIRED BY LAW AND THE REGULATIONS ISSUED AND PRESCRIBED BY THE DEPARTMENT OF ENVIRONMENTAL PROTECTION.

Signed: Brian W. Lawrence
BRIAN W. LAWRENCE
R.P.E.: _____ L.L.S.: 2056

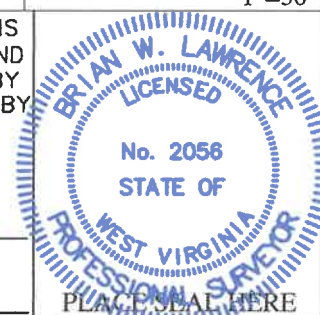

(+) DENOTES LOCATION OF WELL ON UNITED STATES TOPOGRAPHIC MAPS
WVDEP
OFFICE OF OIL & GAS
601 57TH STREET
CHARLESTON, WV 25304



DATE: 05/12/2026
OPERATORS WELL #: 60114
API WELL # 47 087 04836
STATE COUNTY PERMIT

Well Type: ☒ Oil ☐ Waste Disposal ☐ Production ☐ Deep
☒ Gas ☐ Liquid Injection ☐ Storage ☐ Shallow

WATERSHED McKOWN CREEK OF THE POCA RIVER ELEVATION: 896.61'
COUNTY/DISTRICT ROANE/WALTON QUADRANGLE: CLIO 7.5'
SURFACE OWNER CHARLES E. SHAFER ACREAGE 202
OIL & GAS ROYALTY OWNER: UNKNOWN ACREAGE 202

DRILL ☐ CONVERT ☐ DRILL DEEPER ☐ REDRILL ☐ FRACTURE OR STIM ☐
PLUG OFF OLD FORMATION ☐ PERFORATE NEW FORMATION ☐ PLUG & ABANDON ☒
CLEAN OUT & REPLUG ☐ OTHER CHANGE ☐ (SPECIFY): _____

TARGET FORMATION: INJUN ESTIMATED DEPTH: 1700 +/-

WELL OPERATOR UNKNOWN/DEP PLUGGING CONTRACT DESIGNATED AGENT JASON HARMON
Address 601 57TH STREET SOUTHEAST Address 601 57TH STREET SOUTHEAST
City CHARLESTON State WV Zip Code 25304 City CHARLESTON State WV Zip Code 25304