

MAY 20 2026

WV Department of
Environmental Protection



West Virginia Department of Environmental Protection
Office of Oil and Gas

WELL LOCATION FORM: GPS

API: 47-087-04847 WELL NO.: 1

FARM NAME: Shafer

RESPONSIBLE PARTY NAME: _____

COUNTY: Roane DISTRICT: Walton

QUADRANGLE: Kettle 7.5'

SURFACE OWNER: Charles E Shafer

ROYALTY OWNER: Unknown

UTM GPS NORTHING: 4274818.80

UTM GPS EASTING: 467621.17 GPS ELEVATION: 916.25'

The Responsible Party named above has chosen to submit GPS coordinates in lieu of preparing a new well location plat for a plugging permit or assigned API number on the above well. The Office of Oil and Gas will not accept GPS coordinates that do not meet the following requirements:

1. Datum: NAD 1983, Zone: 17 North, Coordinate Units: meters, Altitude: height above mean sea level (MSL) – meters.
2. Accuracy to Datum – 3.05 meters
3. Data Collection Method:
Survey grade GPS x : Post Processed Differential _____
Real-Time Differential X _____
Mapping Grade GPS _____: Post Processed Differential _____
Real-Time Differential _____

4. Letter size copy of the topography map showing the well location.
I the undersigned, hereby certify this data is correct to the best of my knowledge and belief and shows all the information required by law and the regulations issued and prescribed by the Office of Oil and Gas.

Signature _____ Title _____ Date _____

07/03/2026

WGS84 38.62130, -81.37195 Δ ± 18 ft Δ ± 26 ft 902 Δ ± 10 NW294




07/03/2026

AXE-087-0888
05May26 14:30 Ad-hoc Test
Walton WV 25286, United States © 05-May-26 14:30:32

C/O QUAD
1"=2000'

API 087-04836 STRINGTOWN API 087-04849

API 087-04848
API 087-04847

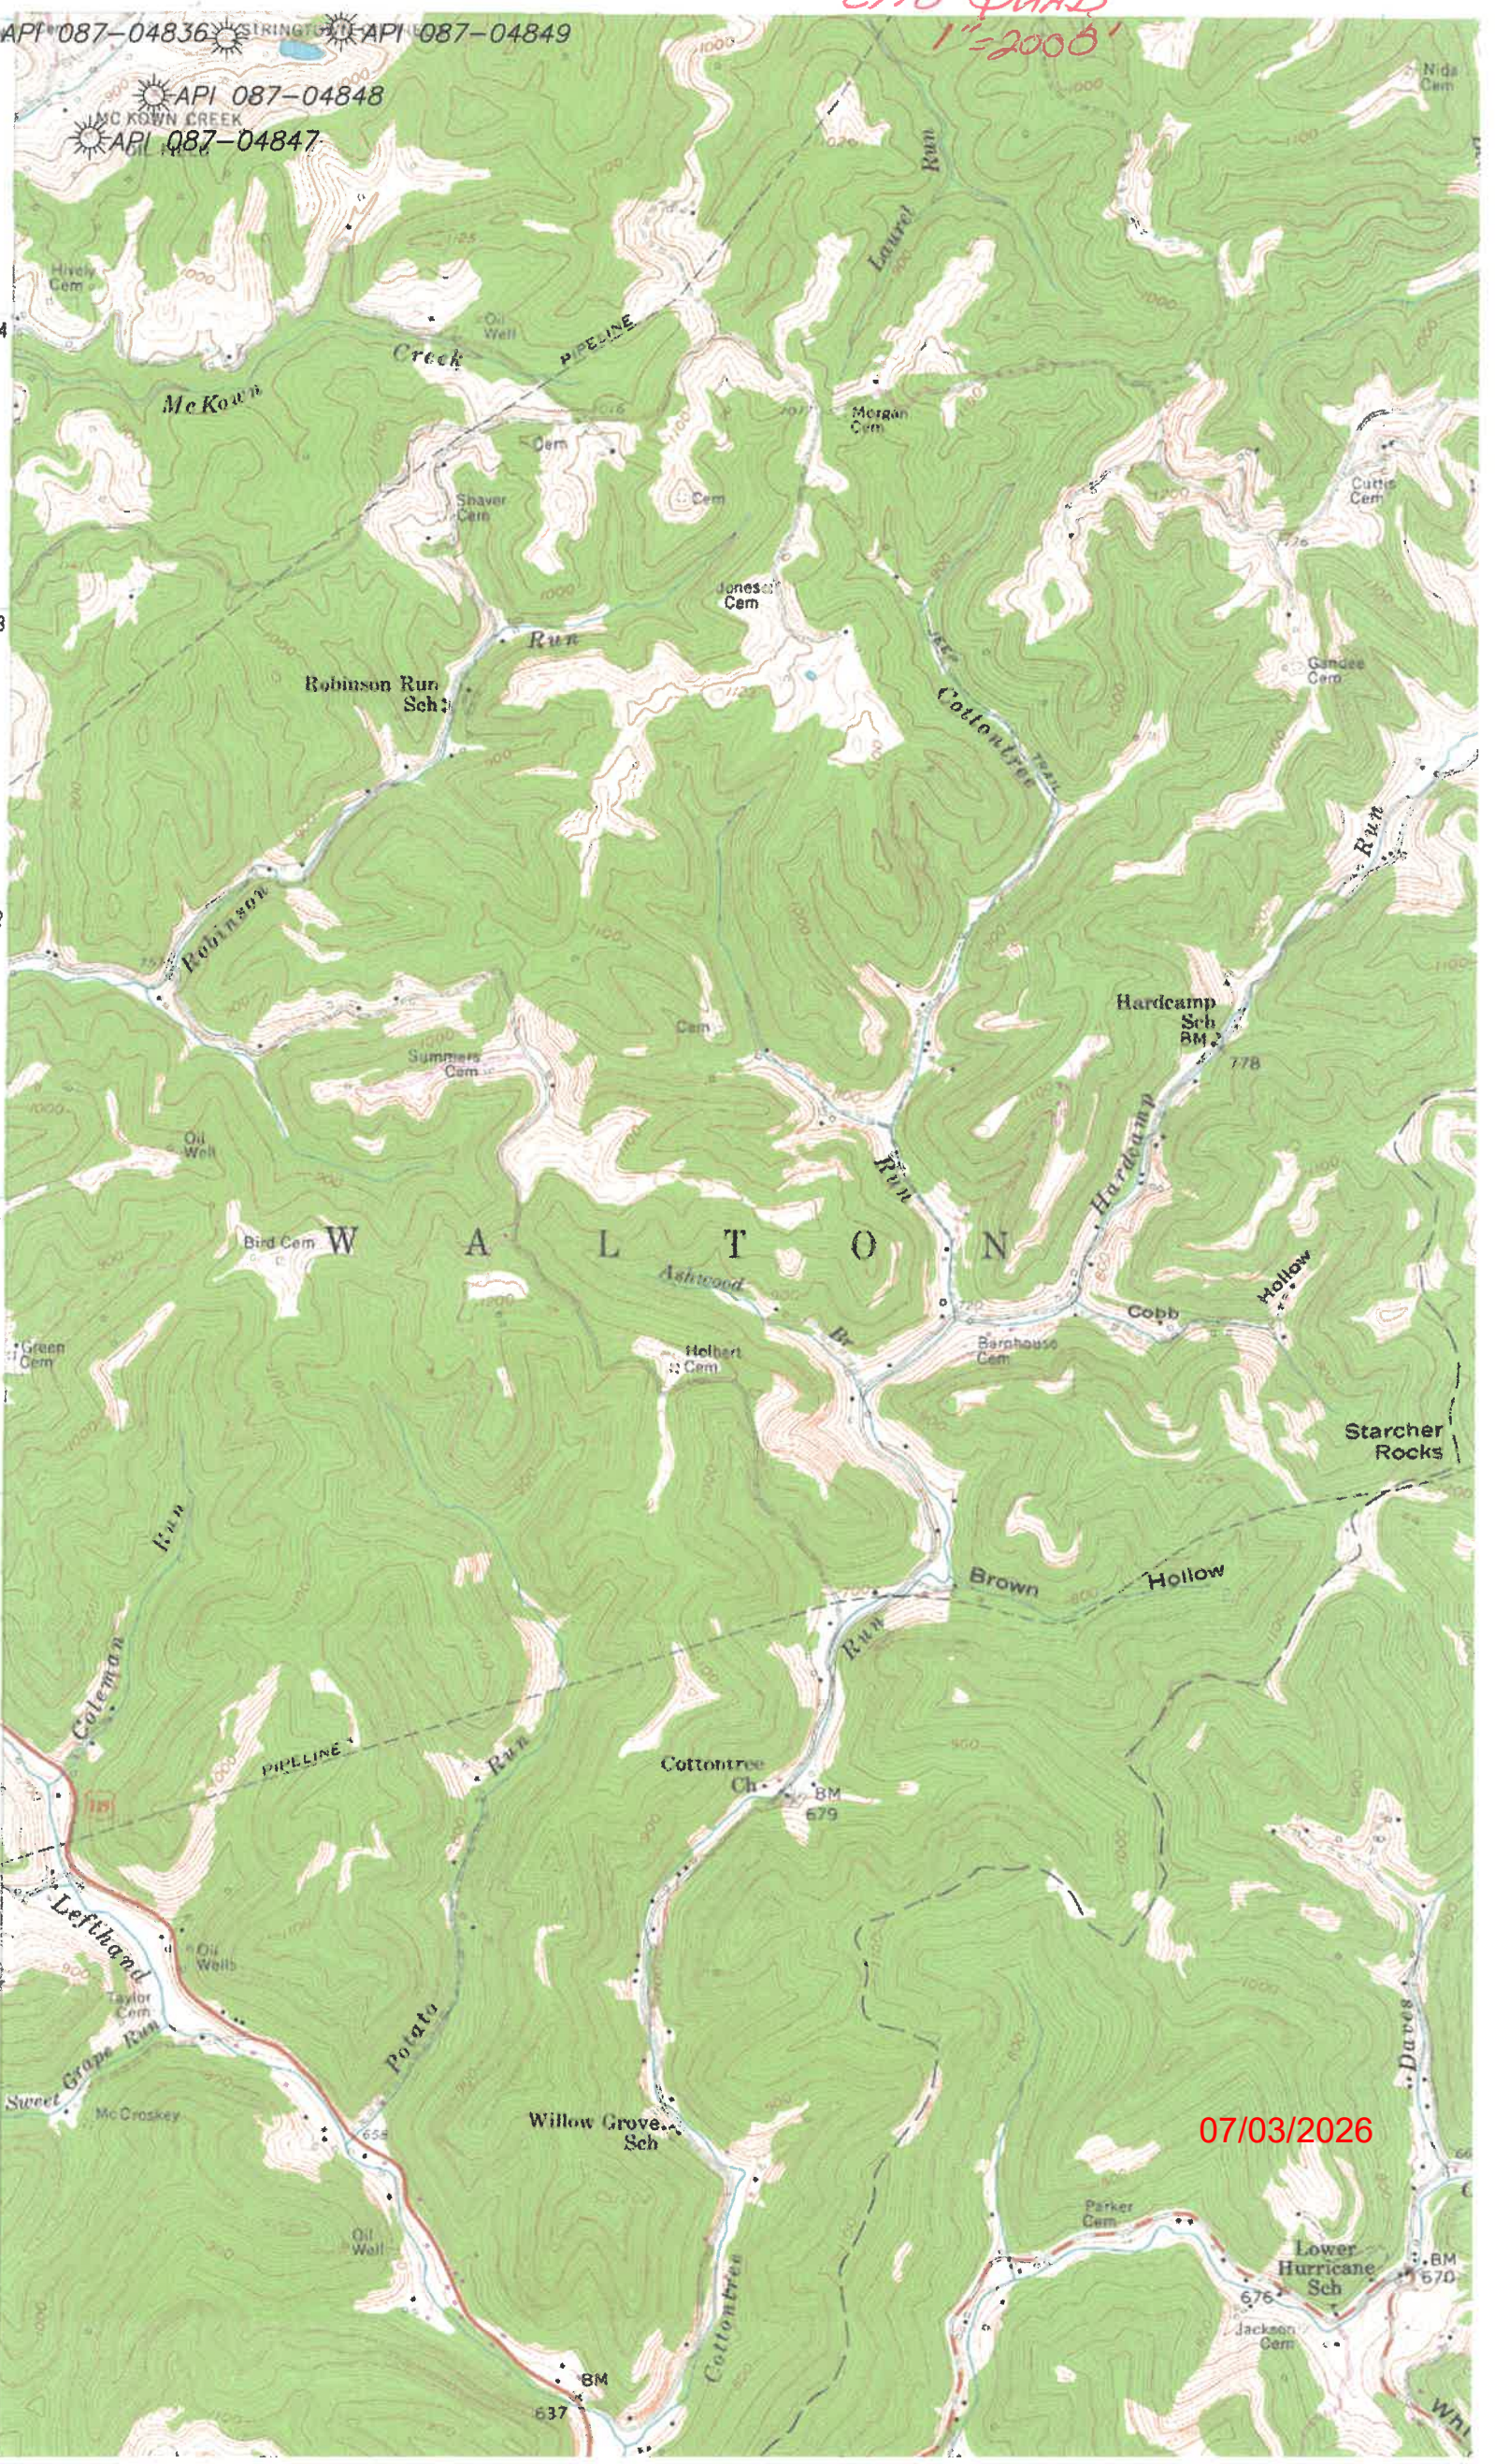

07/03/2026

81°22'18.86643" (81.37191°)

11,021'


Latitude: 38°37'30"

UTM NAD83
N: 4,274,818.789
E: 467,624.649




CHARLES E. SHAFER
TM 15 PAR. 11
D.B. 636/251

North

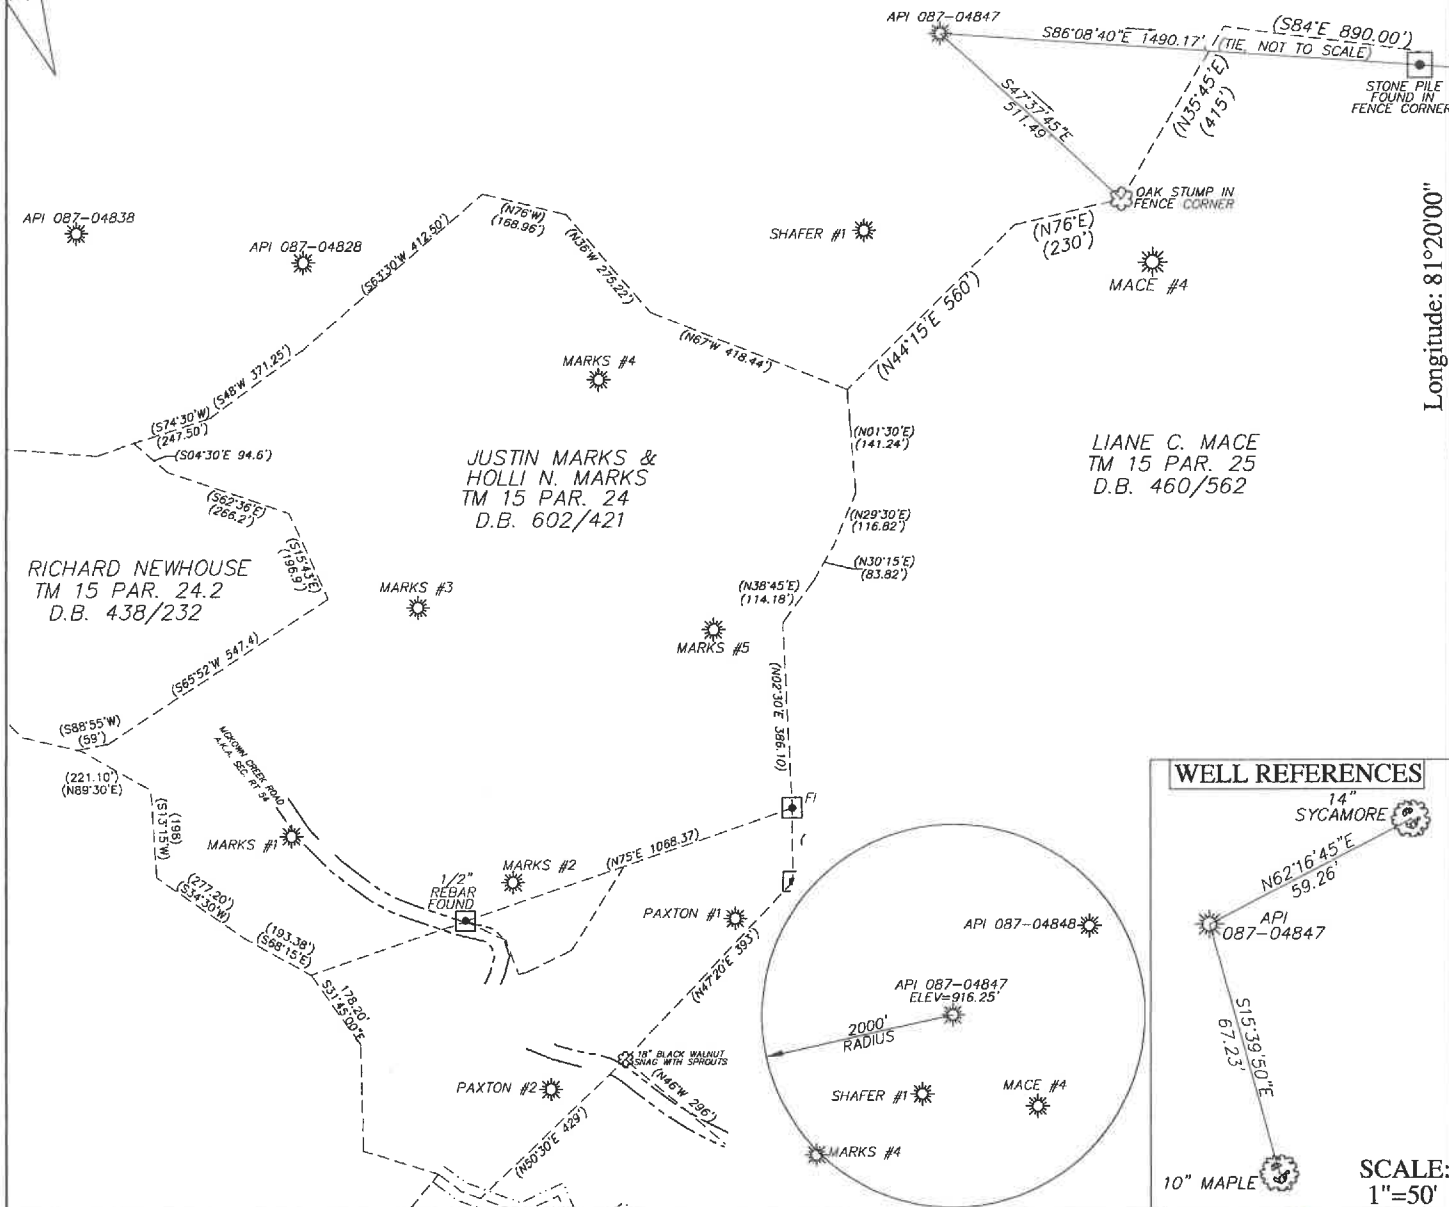

WELL REFERENCES

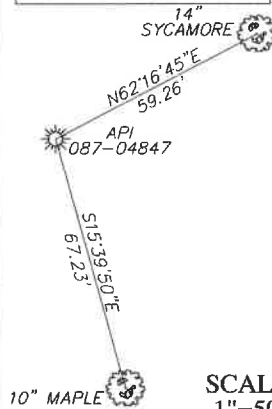


SCALE:
1"=50'

FILE # 26R-0035_04847
DRAWING # 087-04847
SCALE 1"=400'
MINIMUM DEGREE
OF ACCURACY 1 / 200
PROVEN SOURCE SURVEY GRADE
OF ELEVATION G.P.S.

I, THE UNDERSIGNED, HEREBY CERTIFY THAT THIS
PLAT IS CORRECT TO THE BEST OF MY KNOWLEDGE AND
BELIEF AND SHOWS ALL THE INFORMATION REQUIRED BY
LAW AND THE REGULATIONS ISSUED AND PRESCRIBED BY
THE DEPARTMENT OF ENVIRONMENTAL PROTECTION.

Signed: Brian W. Lawrence
BRIAN W. LAWRENCE
R.P.E.: _____ L.L.S.: 2056

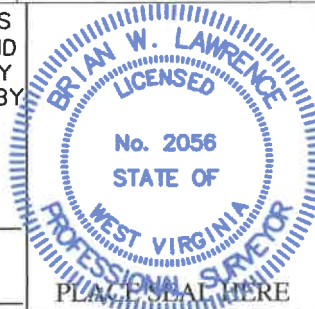

(+) DENOTES LOCATION OF WELL ON
UNITED STATES TOPOGRAPHIC MAPS
WVDEP
OFFICE OF OIL & GAS
601 57TH STREET
CHARLESTON, WV 25304



DATE: 05/12/2026
OPERATORS WELL #: 1
API WELL # 47 087 04847
STATE COUNTY PERMIT

Well Type: ☒ Oil ☐ Waste Disposal ☐ Production ☐ Deep
☒ Gas ☐ Liquid Injection ☐ Storage ☐ Shallow

WATERSHED McKOWN CREEK OF THE POCA RIVER ELEVATION: 916.25'
COUNTY/DISTRICT ROANE/WALTON QUADRANGLE: CLIO 7.5'
SURFACE OWNER CHARLES E. SHAFER ACREAGE 192.66
OIL & GAS ROYALTY OWNER: UNKNOWN ACREAGE 192.66
DRILL ☐ CONVERT ☐ DRILL DEEPER ☐ REDRILL ☐ FRACTURE OR STIMULATE ☐
PLUG OFF OLD FORMATION ☐ PERFORATE NEW FORMATION ☐ PLUG & ABANDON ☒
CLEAN OUT & REPLUG ☐ OTHER CHANGE ☐ (SPECIFY): _____
TARGET FORMATION: INJUN ESTIMATED DEPTH: 1700 +/-
WELL OPERATOR UNKNOWN/DEP PLUGGING CONTRACT DESIGNATED AGENT JASON HARMON
Address 601 57TH STREET SOUTHEAST Address 601 57TH STREET SOUTHEAST
City CHARLESTON State WV Zip Code 25304 City CHARLESTON State WV Zip Code 25304